




MATERIALS SUPPLIED BY OWNER (B.O.)


• INDIGENOUS FIELDSTONE VENEER

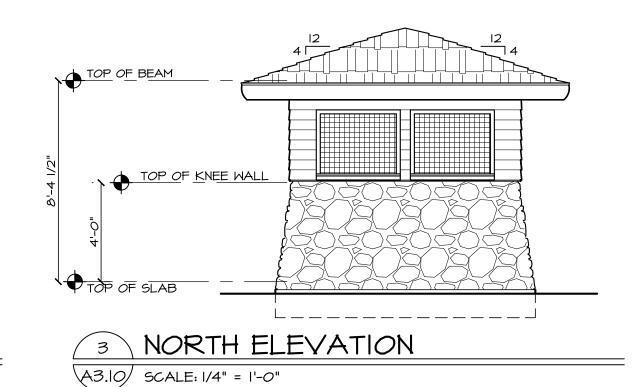

A3.10 SCALE: I" = I'-0"

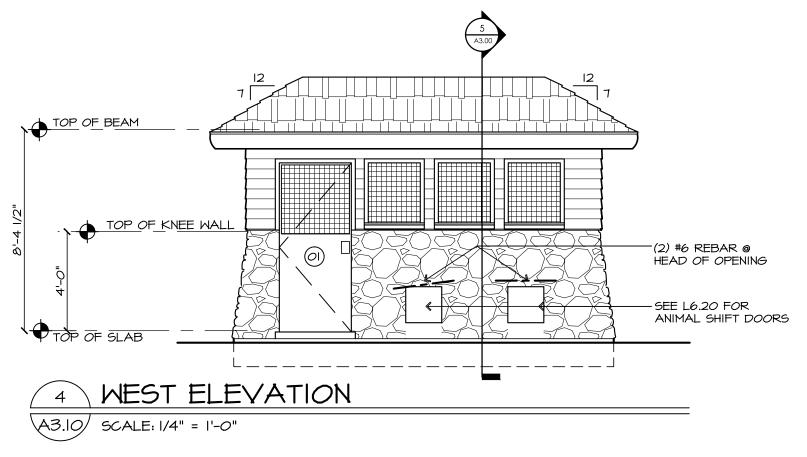

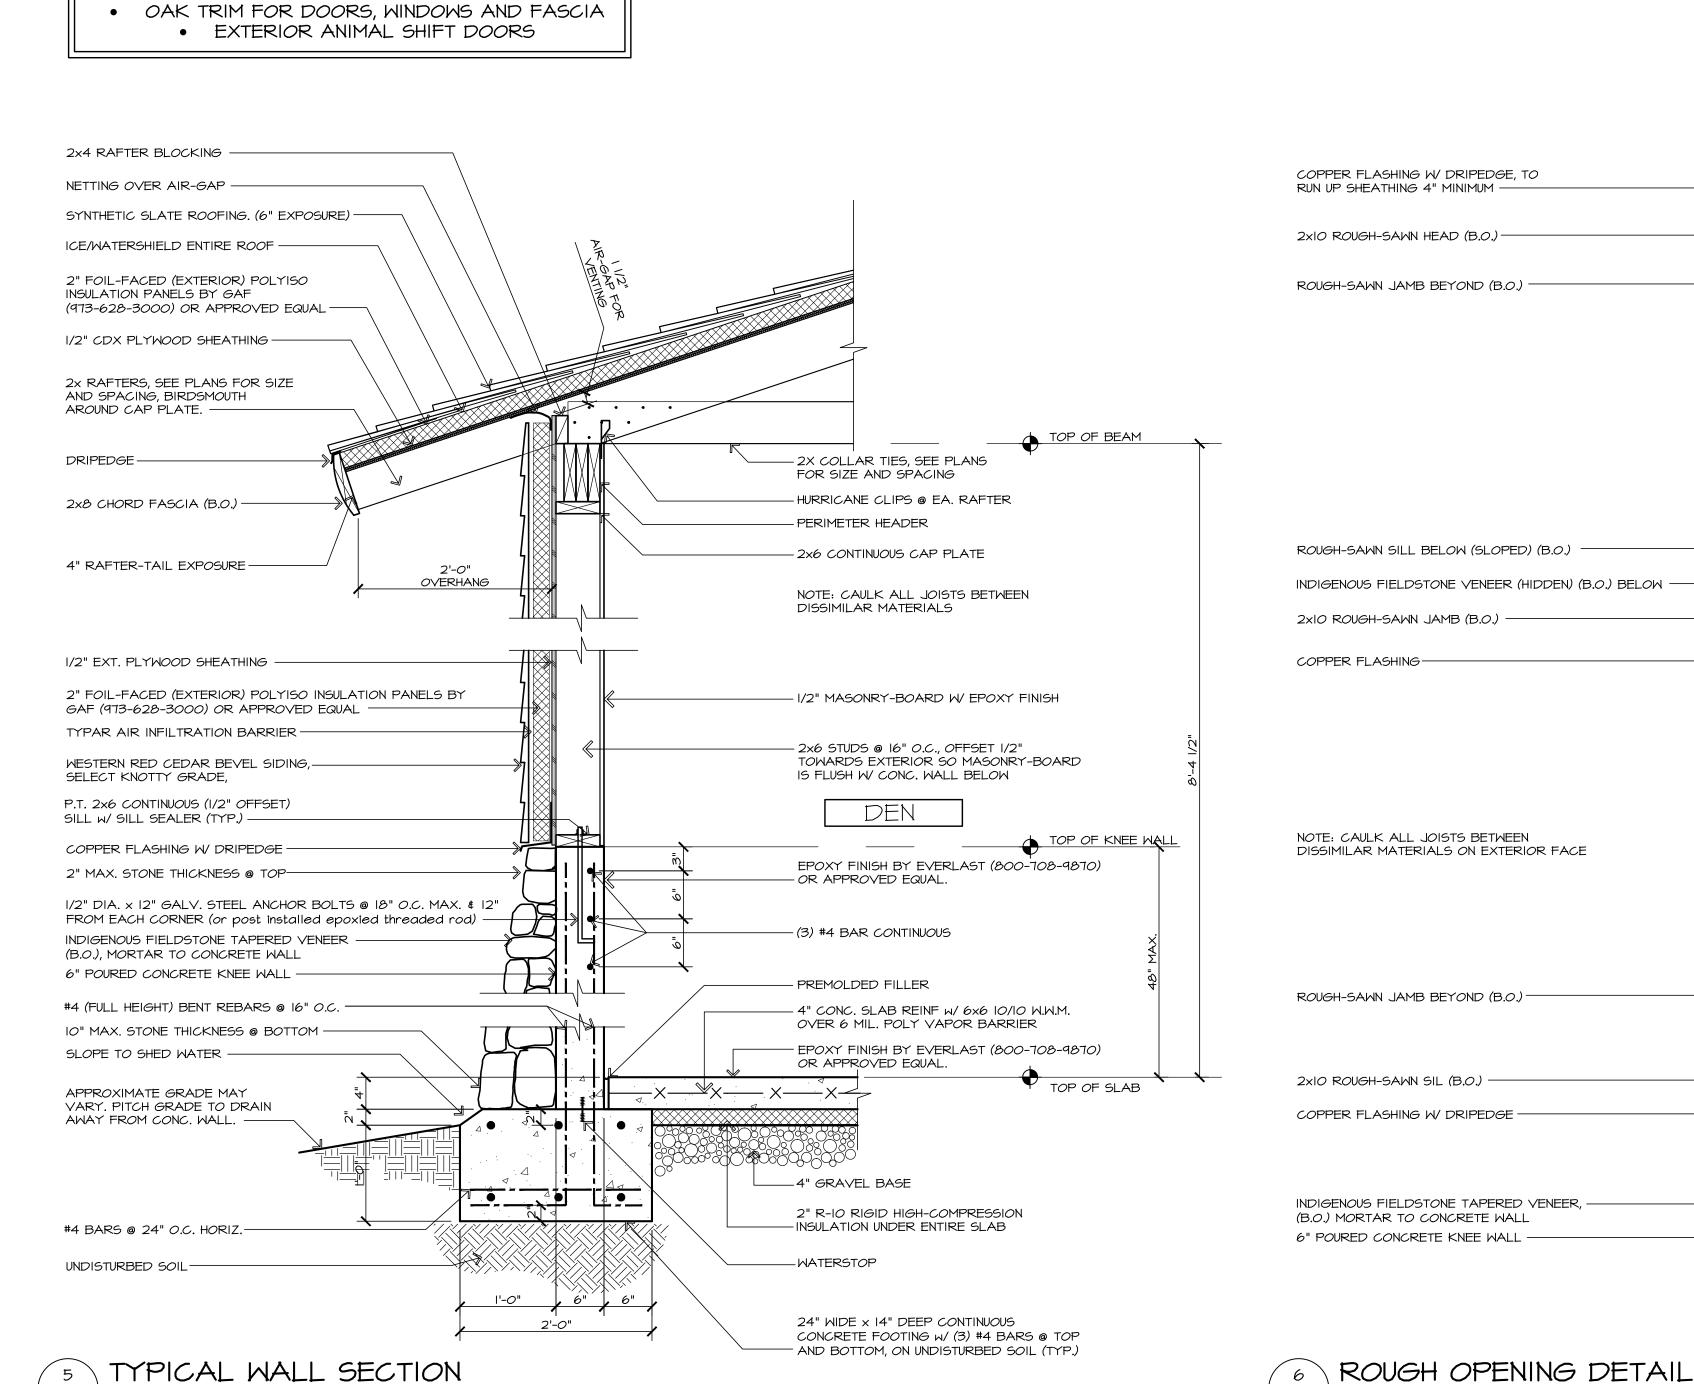

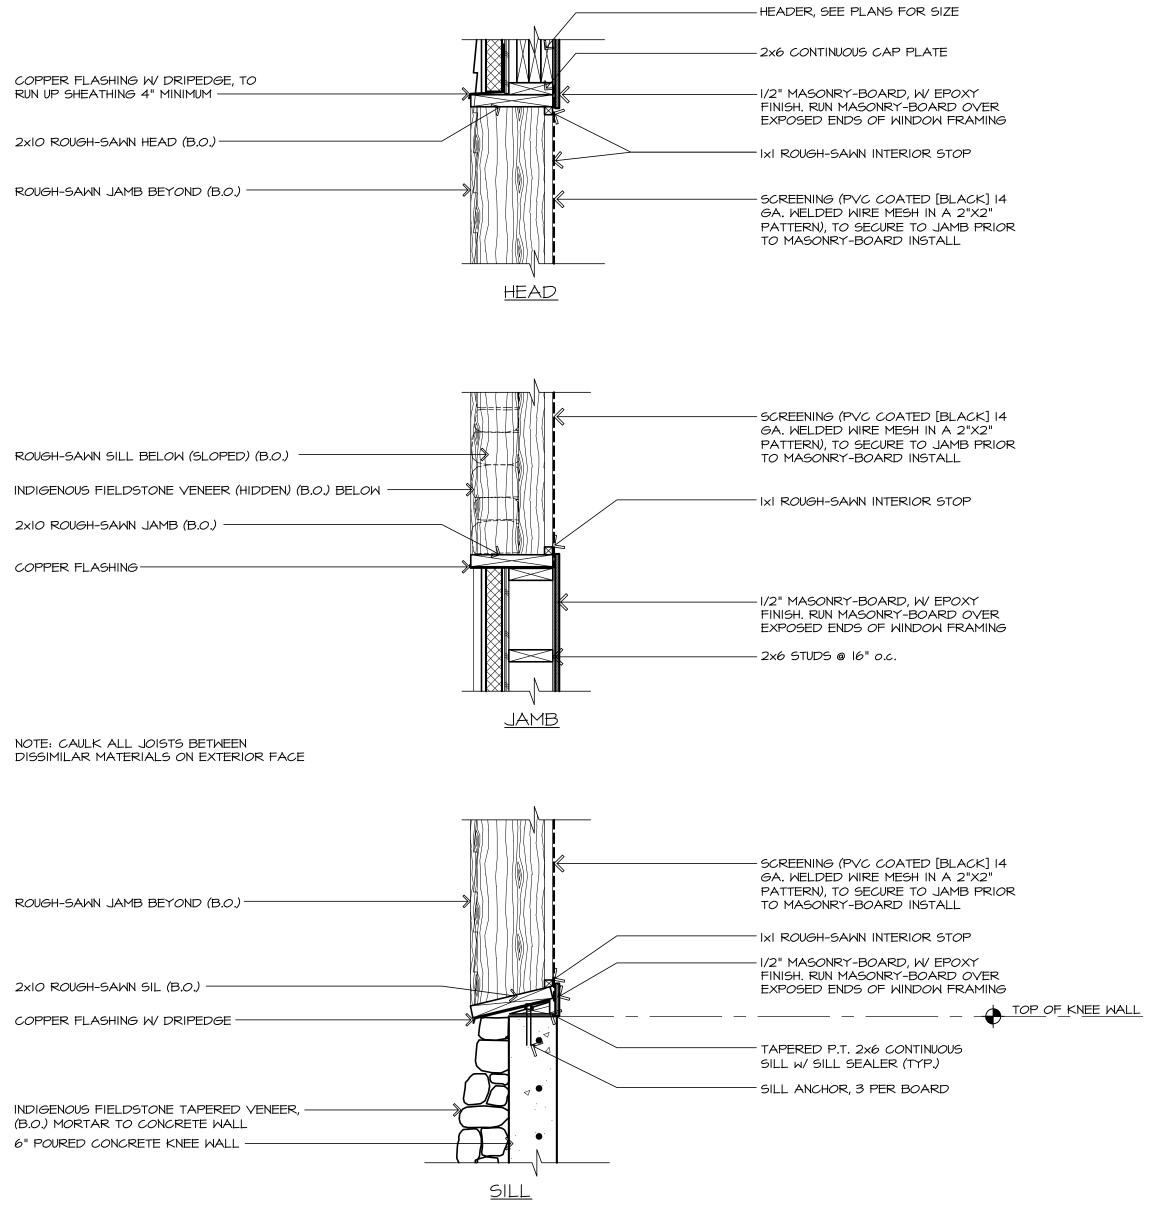

TRAILSIDE MUSEUMS AND ZOO

Palisades Parks Conservancy

Bear Mountain State Park Bear Mountain, New York 10911



Kevin Lucas Malone R.A.

2 Lower Reservoir Road
Goshen New York 10924
p.845.234.3885 f.845.360.5726
www.klmArchitect.com
e. info@klmArchitect.com



PH. 845–986–7737 FAX 845–986–0245

17 RIVER STREET WARWICK, NEW YORK 10990

DAVID A. GETZ, P.E. N.Y.S. LIC. No. 61265



BLAKE ENGINEERING PLLC

1898 COUNTY ROUTE 1, WESTTOWN, NY 10998
845-467-9207 MBLAKE@BLAKEENGINEERINGPLLC.COM

i .		
Number	Revision	Date
	<u> </u>	



HABITAT PACKAGE

100% CONSTRUCTION DOCUMENTS

Coyle & Caron Inc.

Landscape Architects & Habitat Designers

833 HIGHLAND AVE., SUITE 200
ORLANDO, FL 32803
407-603-7039

Project ANIMAL HABITAT IMPROVEMENTS

Drawn By KLM Checked KLM

Date 2 APRIL 2021

Scale

Drawing Title

Job # 0191

PORCUPINE HABITAT ELEVATIONS

ALTERNATE #2

A3.10