


STATE OF NEW YORK  
OFFICE OF  
PARKS, RECREATION AND  
HISTORIC PRESERVATION

PALISADES INTERSTATE  
PARK COMMISSION  
BEAR MOUNTAIN, NEW YORK

Contract No. D005795  
Zoo Exhibit Renovation  
Trailside Museums and Zoo  
Bear Mountain State Park  
Bear Mountain, NY 10911

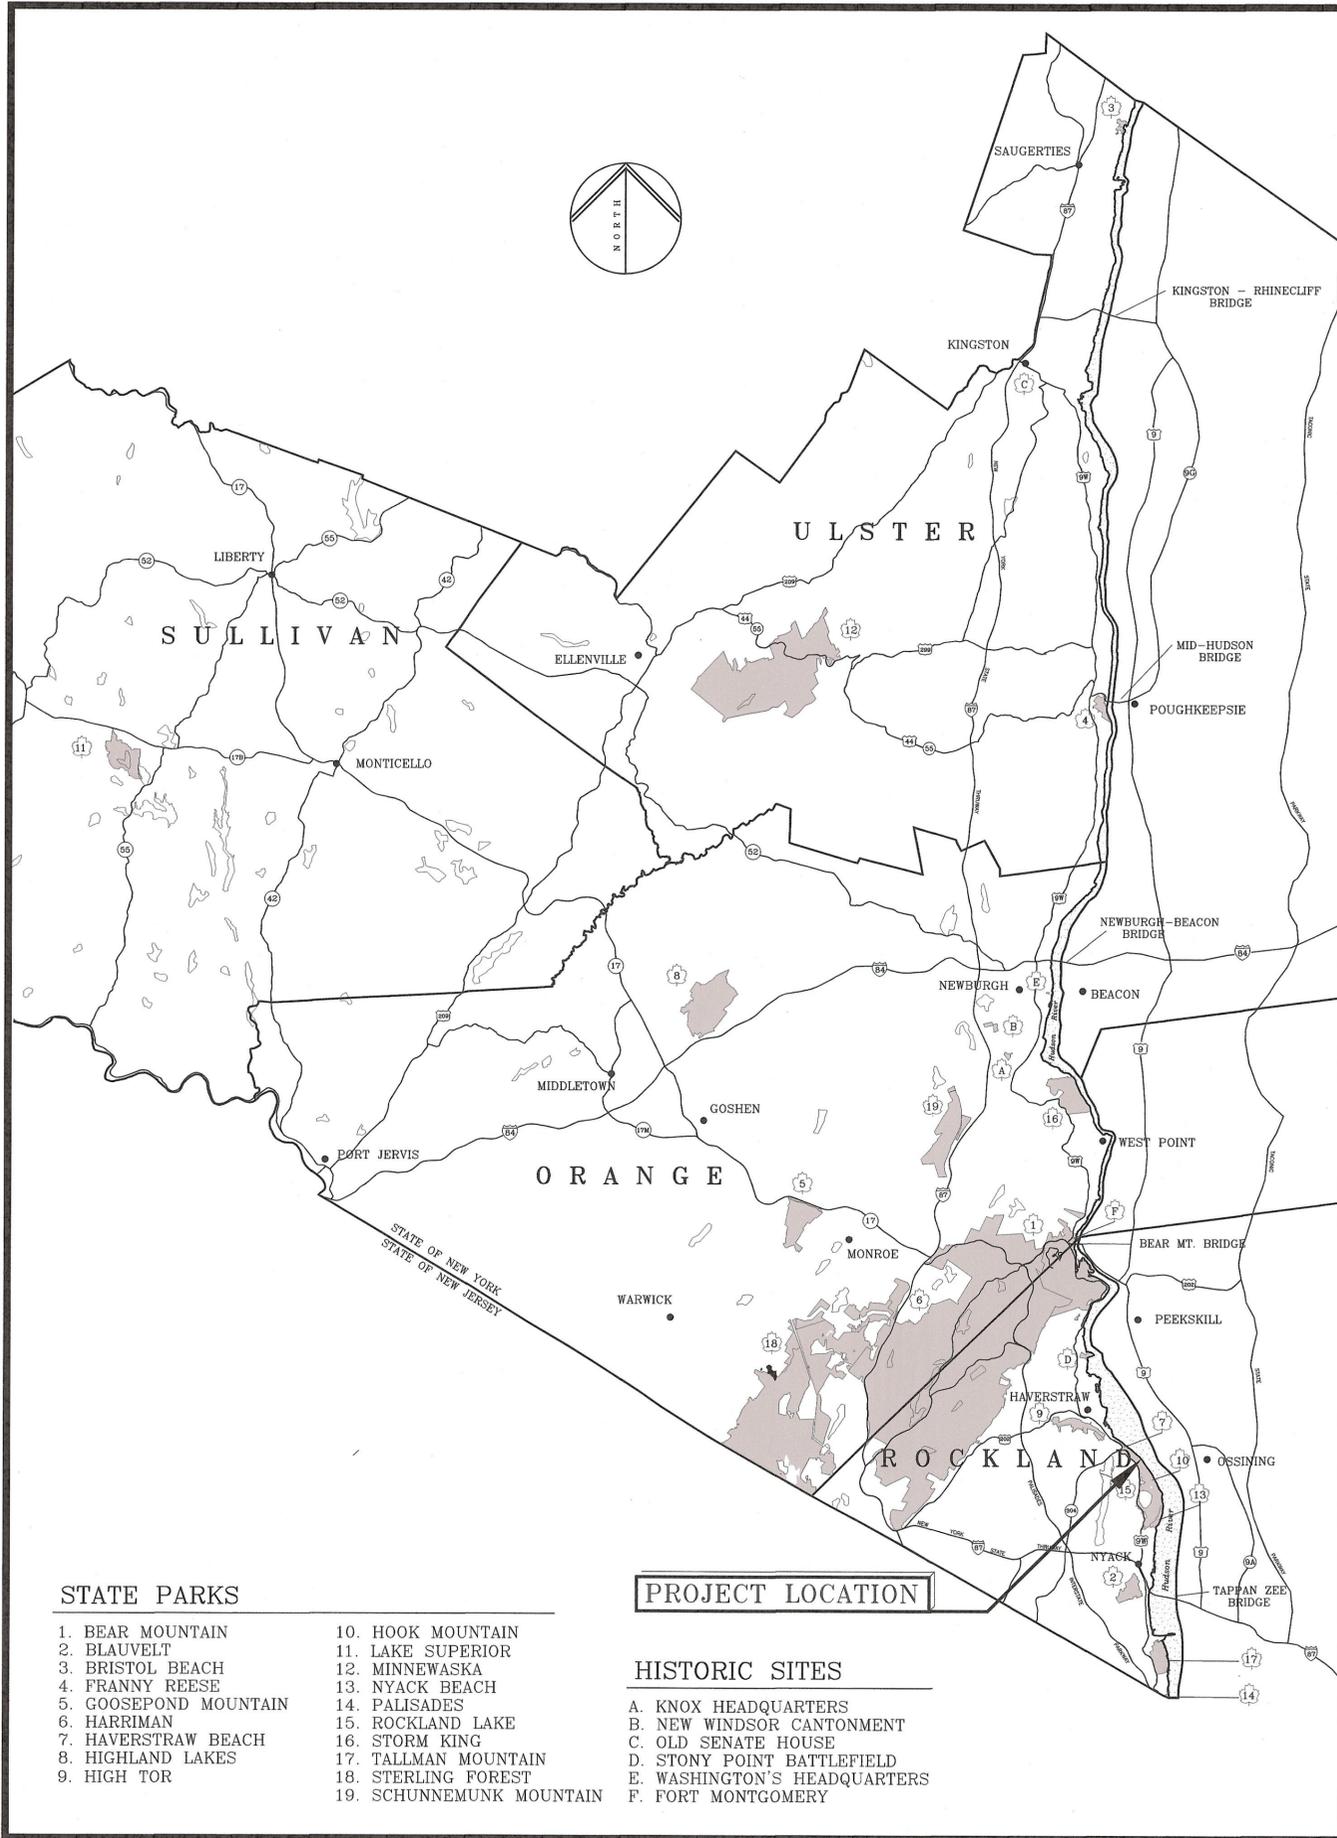

STATE PARKS

- |                       |                          |
|-----------------------|--------------------------|
| 1. BEAR MOUNTAIN      | 10. HOOK MOUNTAIN        |
| 2. BLAUVELT           | 11. LAKE SUPERIOR        |
| 3. BRISTOL BEACH      | 12. MINNEWASKA           |
| 4. FRANNY REESE       | 13. NYACK BEACH          |
| 5. GOOSEPOND MOUNTAIN | 14. PALISADES            |
| 6. HARRIMAN           | 15. ROCKLAND LAKE        |
| 7. HAVERSTRAW BEACH   | 16. STORM KING           |
| 8. HIGHLAND LAKES     | 17. TALLMAN MOUNTAIN     |
| 9. HIGH TOR           | 18. STERLING FOREST      |
|                       | 19. SCHUNNEMUNK MOUNTAIN |

PROJECT LOCATION

HISTORIC SITES

- |                              |
|------------------------------|
| A. KNOX HEADQUARTERS         |
| B. NEW WINDSOR CANTONMENT    |
| C. OLD SENATE HOUSE          |
| D. STONY POINT BATTLEFIELD   |
| E. WASHINGTON'S HEADQUARTERS |
| F. FORT MONTGOMERY           |

SHEET INDEX

- |             |  |
|-------------|--|
| L0.00       | GENERAL NOTES  |
| L0.01       | SITE ACCESS, TRAFFIC CONTROL & SAFETY PLAN             |
| L0.02       | SURVEY   |
| L0.03       | SITE PREPARATION PLAN                                  |
| C1          | SUBSURFACE SEWAGE DISPOSAL SYSTEM                      |
| C2          | SUBSURFACE SEWAGE DISPOSAL SYSTEM (DETAILS)            |
| C3          | SUBSURFACE SEWAGE DISPOSAL SYSTEM (PROFILE)            |
| L1.10       | MATERIALS PLAN   |
| L2.10       | LAYOUT PLAN  |
| L3.10       | GRADING PLAN   |
| L6.10       | BOBCAT ENCLOSURE                                       |
| L6.11       | FOX ENCLOSURE (ALTERNATE 1)                            |
| L7.10       | HABITAT SECTIONS                                       |
| L8.00       | SITE DETAILS 1   |
| L8.01       | SITE DETAILS 2   |
| L8.10       | HABITAT DETAILS 1                                      |
| L8.11       | HABITAT DETAILS 2                                      |
| L8.12       | HABITAT DETAILS 3                                      |
| L8.20       | WATER FEATURE LAYOUT (ALTERNATE 3)                     |
| L8.21       | WATER FEATURE GRADING (ALTERNATE 3)                    |
| L8.22       | WATER FEATURE DETAILS (ALTERNATE 3)                    |
| A1.00-A1.10 | BOBCAT NIGHT HOUSE PLANS & ELEVATIONS                  |
| A3.00-A3.10 | PORCUPINE NIGHT HOUSE PLANS & ELEVATIONS (ALTERNATE 2) |
| P1.00       | PLUMBING PLAN  |
| E1.00       | ELECTRICAL LEGENDS, NOTES & SITE PLAN                  |
| E2.00       | NIGHT HOUSE ELECTRIC PLAN & PANEL SCHEDULES            |

BOBCAT, FOX AND PORCUPINE  
100% CONSTRUCTION DOCUMENTS  
WITH ALTERNATES

02 APRIL 2021

Landscape Architect & Habitat Designer	COYLE & CARON, INC. Orlando, FL
Architect	KLM ARCHITECT Goshen, NY
Civil Engineer	ENGINEERING & SURVEYING PROPERTIES, PC Warwick, NY
MEP Engineer	BLAKE ENGINEERING, PLLC Westtown, NY

RECOMMENDED BY:  
  
MICHAEL TESIK  
CHIEF OF DESIGN AND CONSTRUCTION

3/31/21  
DATE

APPROVED BY:  
  
JOSHUA LAIRD  
EXECUTIVE DIRECTOR

3-31-21  
DATE