

TRAILSIDE MUSEUMS AND ZOO

Palisades Parks Conservancy

Bear Mountain State Park
Bear Mountain, New York 10911



Kevin Lucas Malone R.A.
2 Lower Reservoir Road
Goshen New York 10924
p: 845-234-3885 f: 845-360-5725
www.klmarchitect.com
e: info@klmarchitect.com



WARWICK OFFICE
17 RIVER STREET
WARWICK, NY 10990
Ph: (845) 986-7737
WWW.EP-PC.COM



BLAKE ENGINEERING PLLC
1898 COUNTY ROUTE 1, WESTTOWN, NY 10998
845-467-9207 MBLAKE@BLAKEENGINEERINGPLLC.COM

Number	Revision	Date



100% CONSTRUCTION
DOCUMENTS

Coyle & Caron Inc.

Landscape Architects & Habitat Designers

236 PASADENA PLACE
ORLANDO, FL 32803
407-603-7039

Job #	0191
Project	ANIMAL HABITAT IMPROVEMENTS
Drawn By	SC, RK
Checked	SC
Date	02 April 2021
Scale	1" = 50'


Drawing Title
**Site Access,
Traffic Control
& Safety Plan**

L0.01

Notes:
Contractor to install road closure signs
and provide an escort flagperson when
moving construction equipment and
delivering materials along the access road
during zoo operating hours.

(1) 4'x4' Metal Reflective Sign
Black Letters
Orange Background

5" Letters
4" Letters
CAUTION
TRUCKS
ENTERING
ROADWAY
500 FEET

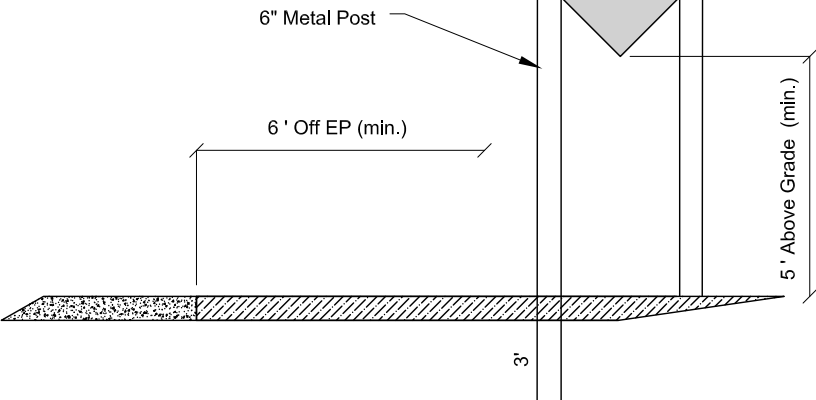

(3) 4'x4' Chloroplast Signs
Black Letters
Orange Background

4" Letters
DANGER
CONSTRUCTION
AREA
DO NOT ENTER



1 TRUCKS ENTERING ROADWAY SIGN
SCALE: NTS

2 CONSTRUCTION ZONE SIGN
SCALE: NTS

1 INSTALL TRUCKS
ENTERING ROADWAY
SIGN

Materials/Equipment
Storage Area

WHEEL CLEANING AREA:
INSTALL CONSTRUCTION
ENTRANCE PER NYSDOT
STD. SHT. # 209-05 UNDER
EB 17-001.

Site Access Route

INSTALL
CONSTRUCTION
ZONE SIGN &
WOODEN BARRIER

2

Materials/Equipment
Storage Area, see L0.03

2 INSTALL
CONSTRUCTION
ZONE SIGN &
WOODEN BARRIER

Project Site

2 INSTALL CONSTRUCTION
ZONE SIGN &
WOODEN BARRIER

Staff Entrance
(Locked Gate)

Park Entrance
(Locked Gate)

Bluffs/Cliffs

Hudson River

