


SITE PREPARATION NOTES:
 1. EXCAVATE WITHIN LIMITS OF PROPOSED NEW TRAIL, SEE L1.10, TO A DEPTH OF 10" BELOW PROPOSED FINISHED GRADE, PLACE 2" OF ASTM #57 GRAVEL FOR CONSTRUCTION ACCESS AREAS.

- NOTES:**
- WOVEN WIRE FENCE TO BE FASTENED SECURELY TO FENCE POSTS WITH WIRE TIES OR STAPLES. POSTS SHALL BE STEEL EITHER "T" OR "U" TYPE OR HARDWOOD.
 - FILTER CLOTH TO BE FASTENED SECURELY TO WOVEN WIRE FENCE WITH TIES SPACED EVERY 24" AT TOP AND MID SECTION. FENCE SHALL BE WOVEN WIRE, 6" MAXIMUM MESH OPENING.
 - WHEN TWO SECTIONS OF FILTER CLOTH ADJOIN EACH OTHER THEY SHALL BE OVERLAPPED BY SIX INCHES AND FOLDED. FILTER CLOTH SHALL BE EITHER FILTER X, MIRAFI 100X, STABILINKA T140N, OR APPROVED EQUIVALENT.
 - PREFABRICATED UNITS SHALL BE GEOFAB, ENVIROFENCE, OR APPROVED EQUIVALENT. MAINTENANCE SHALL BE PERFORMED AS NEEDED AND MATERIAL REMOVED WHEN "BULGES" DEVELOP IN THE SILT FENCE.

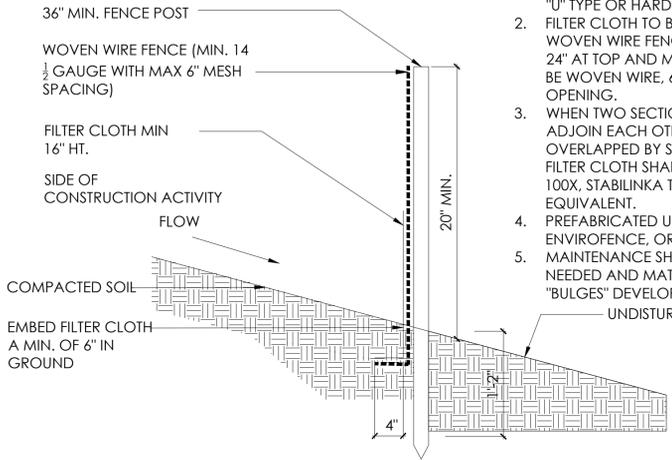

1
 L0.03 NYS SILT FENCE DETAIL
 SCALE: 1/8" = 1'-0"

- LEGEND**
- ROCK TO BE REMOVED, EST. 60 CY SEE SPEC SECTION 312316
 - ASPHALT TO BE REMOVED, SEE NOTE 1
 - CONCRETE TO BE REMOVED
 - TREE TO REMAIN & BE PROTECTED SEE SPEC SECTION 015639
 - TREE TO BE REMOVED BY OWNER (NIC)
 - SILT FENCE
 - CONSTRUCTION FENCE

- LEGEND OF SYMBOLS**
- EXISTING MANHOLE & EL. (19.0)
 - EXISTING DRAIN & RIM EL. (19.0)
 - EX. GAS VALVE
 - EX. WATER VALVE
 - EX. FIRE HYDRANT
 - PLUS OR MINUS DIMENSION
 - DETAIL REFERENCE: DETAIL NUMBER SHEET NUMBER
 - PLAN, SECTION, OR ELEV. DETAIL REF. INDICATES DIR. OF VIEW
 - DIAMETER
 - ALIGN ELEMENTS
 - SET ELEMENTS PARALLEL
 - ELEVATION MARKER
 - ANGLE IN DEGREES, MIN., SEC.
 - LIMIT OF WORK
 - EXISTING SPOT ELEVATION (22.0)
 - PROPOSED SPOT ELEVATION (+ 22.0)
 - EXISTING CONTOUR (24)
 - PROPOSED CONTOUR (24)
 - PERCENTAGE & DIR. OF DN. SLOPE (1%)
 - CENTER LINE
 - ANGLE

TRAILSIDE MUSEUMS AND ZOO

Palisades Parks Conservancy
 Bear Mountain State Park
 Bear Mountain, New York 10911



Kevin Lucas Malone R.A.
 2 Lower Reservoir Road
 Goshen New York 10924
 P: 845-234-3865 F: 845-360-8720
 www.klmArchitect.com
 e: info@klmArchitect.com



WARWICK OFFICE
 17 RIVER STREET
 WARWICK, NY 10996
 Ph: (845) 986-7737
 WWW.EP-PC.COM



BLAKE ENGINEERING PLLC
 1898 COUNTY ROUTE 1, WESTTOWN, NY 10998
 845-467-9207 MBLAKE@BLAKEENGINEERINGPLLC.COM

Number	Revision	Date



100% CONSTRUCTION DOCUMENTS



Landscape Architects & Habitat Designers
 236 PASADENA PLACE
 ORLANDO, FL 32803
 407-603-7039

Job #	0191
Project	ANIMAL HABITAT IMPROVEMENTS
Drawn By	SC, RK
Checked	SC
Date	02 April 2021
Scale	1/8" = 1'
Drawing Title	

Site Preparation & Demo Plan

L0.03