



**8** L8.10  
GLASS BARRIER - SECTION - ALT #2  
SCALE: 1/2" = 1'-0"

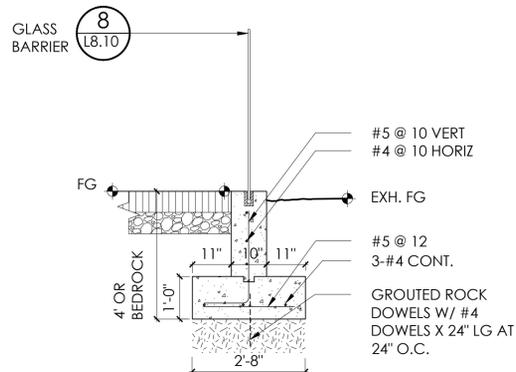


**8A** L8.10  
GLASS BARRIER - SECTION ON ROCK - ALT #2  
SCALE: 1/2" = 1'-0"

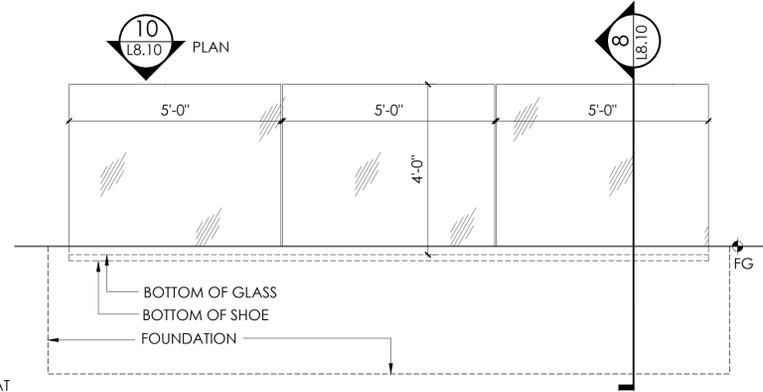


**9** L8.10  
PORCUPINE GLASS BARRIER - PANEL A ELEVATION - ALT #2  
SCALE: 1/2" = 1'-0"


**1** L8.10  
NOT USED  
SCALE: 1" = 1'-0"

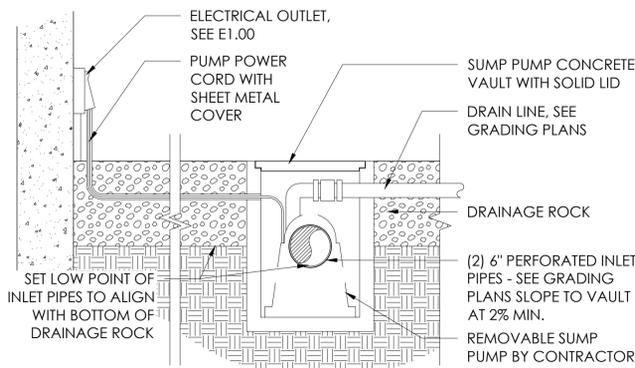


**2** L8.10  
SUMP PUMP VAULT - ALTERANTE #1  
SCALE: 1" = 1'-0"

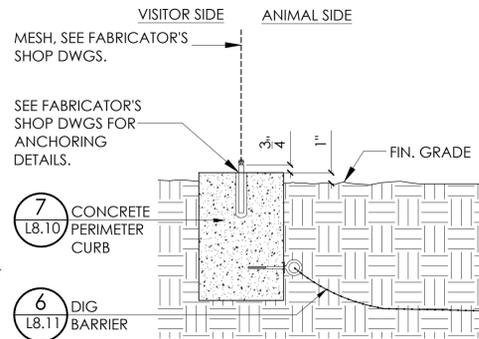


**6** L8.10  
MESH PERIMETER ANCHORING  
SCALE: 1 1/2" = 1'-0"

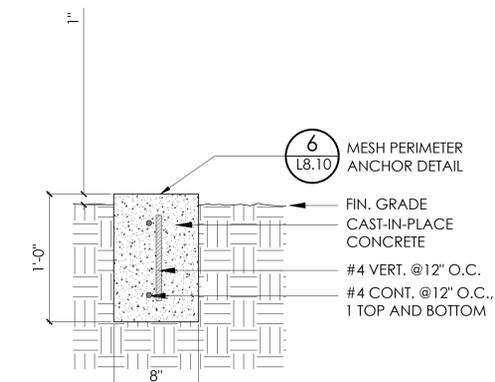


**7** L8.10  
CONCRETE PERIMETER CURB  
SCALE: 1 1/2" = 1'-0"

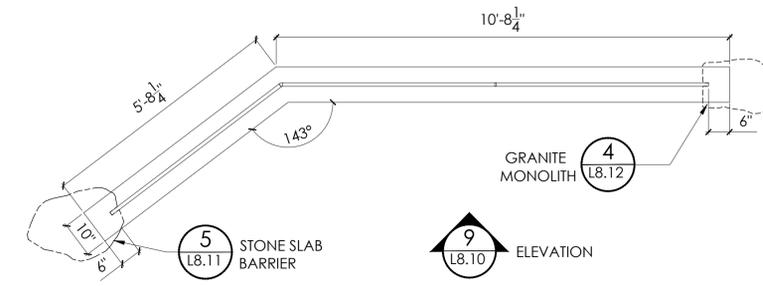


**10** L8.10  
PORCUPINE GLASS BARRIER - PANEL A PLAN - ALT #2  
SCALE: 1/2" = 1'-0"

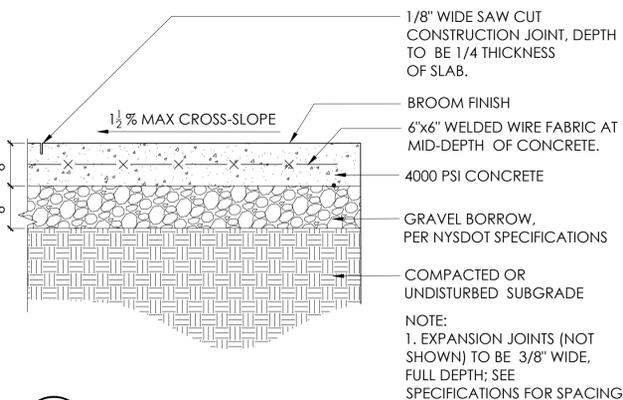


**3** L8.10  
CONCRETE PAVING  
SCALE: 1" = 1'-0"

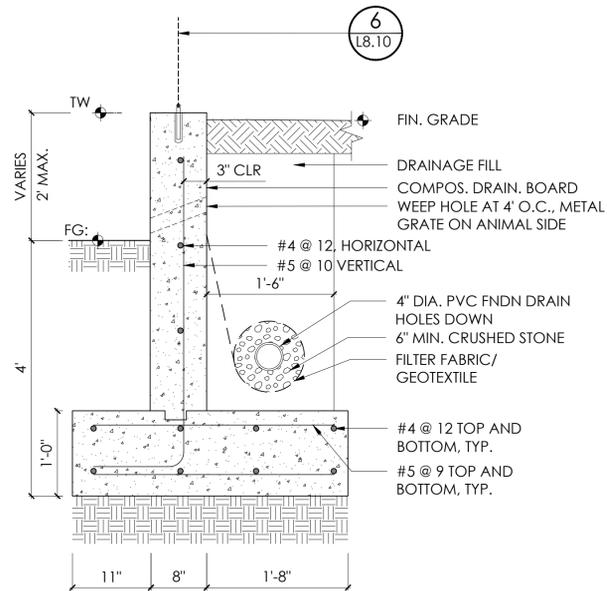


**5** L8.10  
TYPICAL RETAINING WALL  
SCALE: 1" = 1'-0"

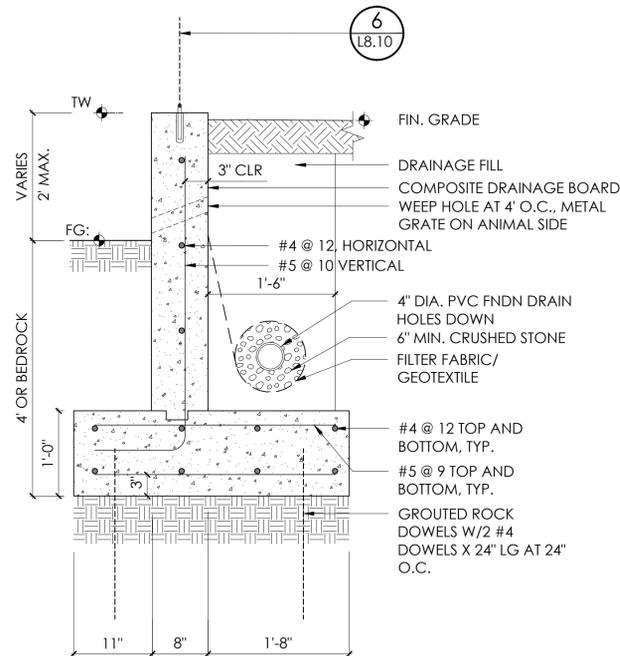


**5A** L8.10  
TYPICAL RETAINING WALL ON ROCK  
SCALE: 1" = 1'-0"

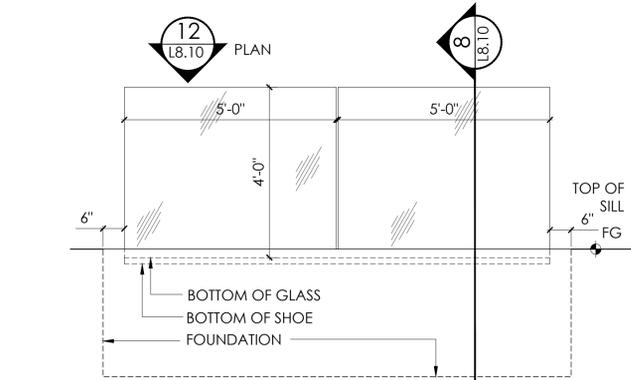

**11** L8.10  
PORCUPINE GLASS BARRIER - PANEL B ELEV - ALT #2  
SCALE: 1/2" = 1'-0"

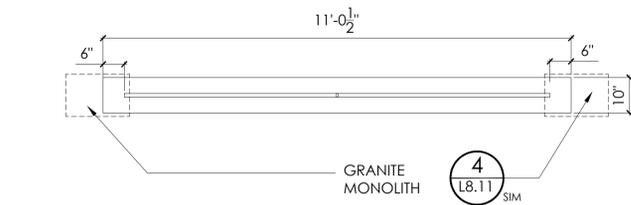

**12** L8.10  
PORCUPINE GLASS BARRIER - PANEL B PLAN - ALT #2  
SCALE: 1/2" = 1'-0"

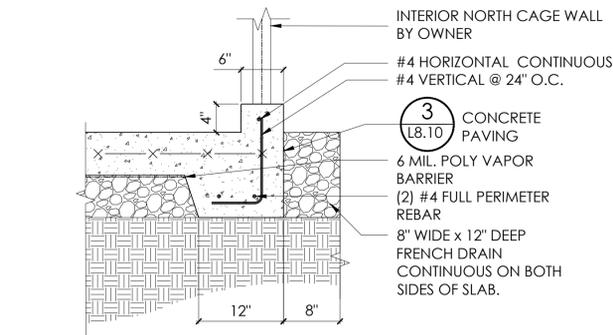

**4** L8.10  
CONCRETE PAD AND CURB - ALT #1  
SCALE: 1" = 1'-0"

# TRAILSIDE MUSEUMS AND ZOO

Palisades Parks Conservancy  
Bear Mountain State Park  
Bear Mountain, New York 10911



Kevin Lucas Malone R.A.  
2 Lower Reservoir Road  
Goshen New York 10924  
p.845.234.3988 f.845.360.5726  
www.klmArchitect.com  
e. info@klmArchitect.com



WARWICK OFFICE  
17 RIVER STREET  
WARWICK, NY 10996  
Ph: (845) 986-7737  
WWW.EP-PC.COM



BLAKE ENGINEERING PLLC  
1898 COUNTY ROUTE 1, WESTTOWN, NY 10988  
845-467-9207 MBLAKE@BLAKEENGINEERINGPLLC.COM

Number	Revision	Date



100% CONSTRUCTION DOCUMENTS

**Coyle & Caron Inc.**

Landscape Architects & Habitat Designers  
236 PASADENA PLACE  
ORLANDO, FL 32803  
407-603-7039

Job #	0191
Project	ANIMAL HABITAT IMPROVEMENTS
Drawn By	SC, RK
Checked	SC
Date	02 April 2021
Scale	

Drawing Title  
**Habitat Details**  
**1**

**L8.10**