



1 DETAILED LAYOUT PLAN BOBCAT WATER FEATURE
SCALE: 1/2" = 1'-0"

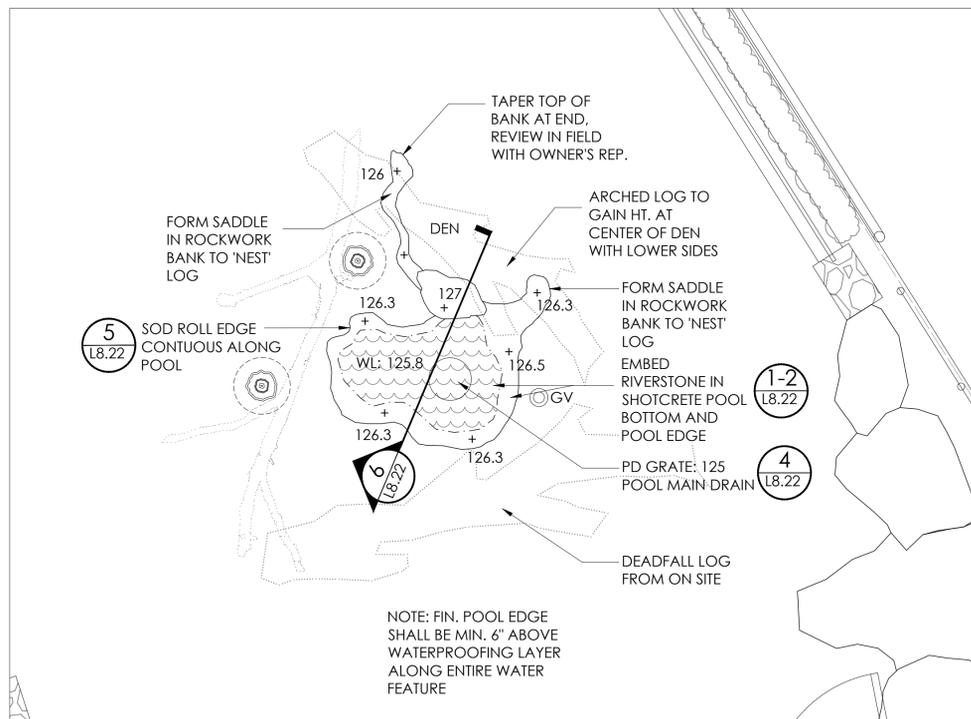

2 DETAILED LAYOUT PLAN PORCUPINE DRINKING POOL & DEN
SCALE: 1/2" = 1'-0"

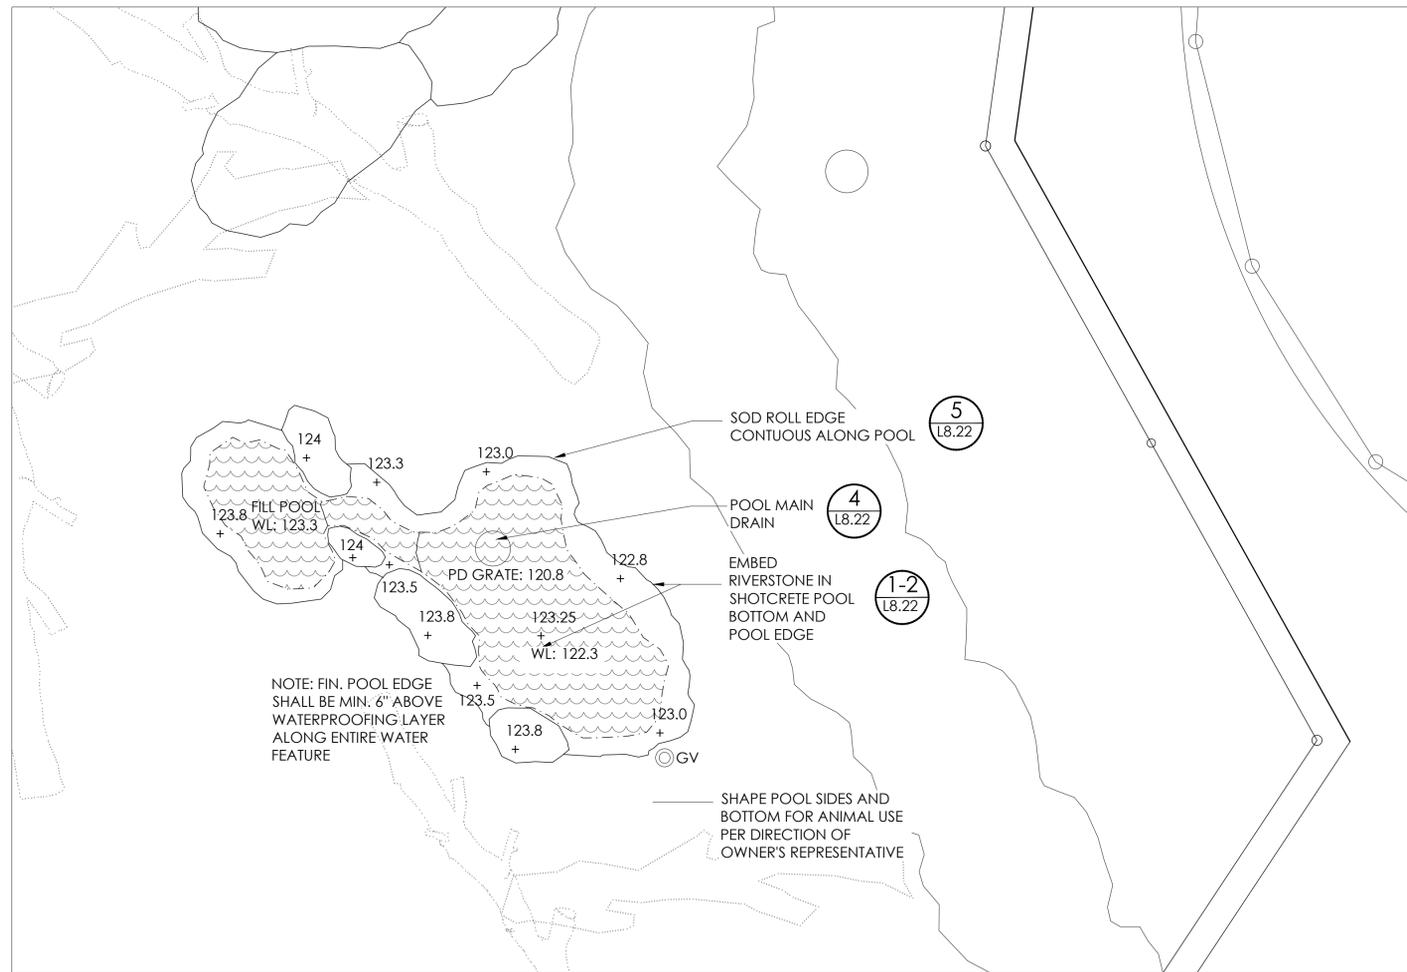

3 DETAILED LAYOUT PLAN FOX WATER FEATURE
SCALE: 1/2" = 1'-0"

LEGEND OF SYMBOLS

- (M) (19.0) EXISTING MANHOLE & EL.
- (DR) (19.0) EXISTING DRAIN & RIM EL.
- (G) EX. GAS VALVE
- (W) EX. WATER VALVE
- (F) EX. FIRE HYDRANT
- +/- PLUS OR MINUS DIMENSION
- 4 L3.4 PLAN, SECTION, OR ELEV. DETAIL REF. INDICATES DIR. OF VIEW
- Ø DIAMETER
- ALIGN ELEMENTS
- SET ELEMENTS PARALLEL
- ELEVATION MARKER
- 83° 11'0" ANGLE IN DEGREES, MIN., SEC.
- LIMIT OF WORK
- (22.0) EXISTING SPOT ELEVATION
- + 22.0 PROPOSED SPOT ELEVATION
- EXISTING CONTOUR
- PROPOSED CONTOUR
- 1% PERCENTAGE & DIR. OF DN. SLOPE
- CENTER LINE
- ∠ ANGLE
- LF-1 FULLY ENCLOSED GASKETED LED
- LF-2 LED WALL
- LF-3 LED FLOOD
- WP WEATHERPROOF RECEPTACLE (SEE E1.00)
- PH † FROST PROOF POST HYDRANT (SEE P1.00)
- (CB) CATCH BASIN (SEE CIVIL DWGS.)
- (TD) TRENCH DRAIN (NIGHT HOUSES) (SEE CIVIL DWGS.)
- (PD) POOL DRAIN



TRAILSIDE MUSEUMS AND ZOO

Palisades Parks Conservancy
Bear Mountain State Park
Bear Mountain, New York 10911



Kevin Lucas Malone R.A.
2 Lower Reservoir Road
Goshen New York 10924
p:845.234.3885 1345.360.5725
www.klmArchitect.com
e:info@klmArchitect.com



WARWICK OFFICE
17 RIVER STREET
WARWICK, NY 10990
Ph: (845) 986-7737
WWW.EP-PC.COM



BLAKE ENGINEERING PLLC
1898 COUNTY ROUTE 1, WESTTOWN, NY 10998
845-467-9207 MBLAKE@BLAKEENGINEERINGPLLC.COM

Number	Revision	Date



100% CONSTRUCTION DOCUMENTS

Coyle & Caron Inc.
Landscape Architects & Habitat Designers

236 PASADENA PLACE
ORLANDO, FL 32803
407-603-7039

Job #	0191
Project	ANIMAL HABITAT IMPROVEMENTS
Drawn By	SC, RK
Checked	SC
Date	02 April 2021
Scale	1/2" = 1'
Drawing Title	

Water Feature
Grading Alternate #3

L8.21