

EQUIPMENT SCHEDULE						RESPONSIBILITIES							
EQUIPMENT INFORMATION				PLACED BY		INSTALLED BY		Blocking/Support System	Mechanical Rough-ins	Plumbing Rough-ins	Electrical Rough-ins	Communication Rough-ins	
Mark	DESCRIPTION	MFR.	MODEL	PLACED BY	INSTALLED BY	Yes	No	Yes	No	Yes	No	Yes	No
MRI	MRI w/Pedestal and Transport Table	GE Healthcare	M03-00G/M03-15G/M3 3006	VENDOR	VENDOR	Yes	No	Yes	No	Yes	Yes		
INJ	PORTABLE INJECTOR ARM, MRI SAFE	TBD	TBD	VENDOR	VENDOR	Yes	No	Yes	No	Yes	Yes		
PHC	Chair, Blood Draw	Clinton Industries	Recliner Series Hi-Lo	CONTRACTOR	CONTRACTOR	Yes	No	Yes	No	Yes	Yes		
GL	Dispenser, Glove 3 Box	Bowman Manufacturing Company	GS-006	OWNER	CONTRACTOR	Yes	No	Yes	No	Yes	No		
VT	Oto/Ophthalmoscope Set, w/ Sphygmomanometer	Welch Allyn, Inc - Med Division	767 series	CONTRACTOR	CONTRACTOR	Yes	No	Yes	No	Yes	Yes		
SC	Stadiometer and scale	Detecto	PD100 and DHR	CONTRACTOR	CONTRACTOR	Yes	No	Yes	No	Yes	Yes		
RB	Receptacle, Bio-hazardous waste	Rubbermaid	GS12E	OWNER	N/A	Yes	No	Yes	Yes	Yes	Yes		
WS	Receptacle, Waste	Terra Universal, Inc.	EP045S 1456-18B	OWNER	N/A	Yes	No	Yes	Yes	Yes	Yes		
PACS	PACS station	NEC Display	MD212MC	CONTRACTOR	CONTRACTOR	No	No	No	No	Yes	Yes		
PR-1	Copier/printer/fax	TBD	TBD	CONTRACTOR	CONTRACTOR	Yes	No	Yes	No	Yes	Yes		
COMP	Computer w/ Keyboard and Mouse	TBD	TBD	CONTRACTOR	CONTRACTOR	No	No	No	No	Yes	Yes		
MM	Magnet Monitor	GE Healthcare	E88-04S	CONTRACTOR	CONTRACTOR	No	No	No	No	Yes	Yes		
EX	Exam Table	Rittler	222	CONTRACTOR	CONTRACTOR	Yes	No	Yes	No	Yes	Yes		
MD	Metal Detector	METRASSEN	FERROGUARD	CONTRACTOR	CONTRACTOR	Yes	No	No	No	Yes	Yes		
CC	CRYO COOLER	GE Healthcare		CONTRACTOR	CONTRACTOR	Yes	No	No	No	Yes	Yes		
CPU	OPERATOR WORKSPACE CABINET	GE Healthcare	M06-15E	VENDOR	VENDOR	No	No	No	No	Yes	Yes		
CRU	CONTROL ROOM UNIT	GE Healthcare	E88-04S	VENDOR	VENDOR	No	No	No	No	Yes	Yes		
CWB	MANUAL CITY WATER BYPASS	GE Healthcare	MANUAL	CONTRACTOR	CONTRACTOR	Yes	No	Yes	Yes	Yes	Yes		
HEC	HEAT EXCHANGER CABINET	GE Healthcare		CONTRACTOR	CONTRACTOR	Yes	No	Yes	Yes	Yes	Yes		
IPS	INJECTOR POWER SUPPLY	GE Healthcare		CONTRACTOR	CONTRACTOR	Yes	No	Yes	Yes	Yes	Yes		
LK	Two-Tier Locker, 12"x15"x72" Sloped Top	SALSBURY	82165	CONTRACTOR	CONTRACTOR	Yes	No	No	No	No	No		
MDP	MAIN DISCONNECT PANEL	GE Healthcare		CONTRACTOR	CONTRACTOR	Yes	No	No	No	Yes	Yes		
MRE	MR ELASTOMERY MACHINE	GE Healthcare		CONTRACTOR	CONTRACTOR	Yes	No	Yes	Yes	Yes	Yes		
MRU	MAGNET RUNDOWN UNIT	GE Healthcare		CONTRACTOR	CONTRACTOR	Yes	No	No	No	Yes	Yes		
O2	ROOM OXYGEN MONITOR	GE Healthcare		CONTRACTOR	CONTRACTOR	Yes	No	No	No	Yes	Yes		
PA	PATIENT ALERT CONTROL BOX	GE Healthcare		VENDOR	VENDOR	Yes	No	No	No	Yes	Yes		
PGR	POWER GRADIENT CABINET	GE Healthcare	M48-15	CONTRACTOR	CONTRACTOR	Yes	No	No	No	Yes	Yes		
PEN	PEN PANEL CABINET (PEN)	GE Healthcare		Vendor	Vendor	Yes	No	No	No	Yes	Yes		
PH	SPT PHANTOM CABINET	GE Healthcare		Vendor	Vendor	No	No	No	No	Yes	Yes		
PHC	PHLEBOTOMY CHAIR	BY OWNER		OWNER	OWNER	No	No	No	No	No	No		
RGD	MR MUSIC SYSTEM	GE Healthcare		VENDOR	VENDOR	Yes	No	No	No	Yes	Yes		
SC	Document Scanner	Fujitsu	f-7160	CONTRACTOR	CONTRACTOR	Yes	No	Yes	Yes	Yes	Yes		
SPC	SECONDARY RF PENETRATION PANEL	GE Healthcare		Vendor	Vendor	Yes	No	Yes	No	Yes	Yes		
COMP	OPERATOR WORKSPACE W/ COLOR LCD MONITOR	GE Healthcare	M30-150	VENDOR	VENDOR	No	No	No	No	Yes	Yes		
MIN	OCTV MONITOR - WALL MOUNTED	GE Healthcare		VENDOR	VENDOR	No	No	No	No	Yes	Yes		
MGN	REMOTE GRAPHIC DISPLAY	GE Healthcare		CONTRACTOR	CONTRACTOR	No	No	No	No	Yes	Yes		
HMD	GE HANDHELD METAL DETECTOR	GE Healthcare		VENDOR	VENDOR	Yes	No	No	No	No	No		
WS	Compact Kidney Shaped Work Surface	Midmark	6205-001	OWNER	OWNER	Yes	No	Yes	Yes	Yes	Yes		
WF	WATER FILTER	GE Healthcare		CONTRACTOR	CONTRACTOR	Yes	No	Yes	Yes	Yes	Yes		

EQUIPMENT SYMBOL LEGEND	
□	EQUIPMENT TAG
☎	NURSE CALL
Ⓛ	INDICATOR LIGHT
☎	TELEPHONE DATA
△	DATA
PHY	PHYSIO MONITOR
▲	TELEPHONE
▲	TD TEL/DATA COMBO
▲	TV TELEVISION
▲	WT WALL TELEPHONE
ELECTRICAL	
⚡	E DUPLEX EMERGENCY POWER
⚡	GF DUPLEX GROUND FAULT
⚡	N DUPLEX NORMAL POWER
⚡	GF QUAD GROUND FAULT
⚡	E QUAD EMERGENCY POWER
⚡	GF QUAD GROUND FAULT
⚡	N QUAD NORMAL POWER
⚡	JB JUNCTION BOX
⚡	LS LIGHT SWITCH
⚡	LS LIGHT SWITCH 3-WAY
⚡	DS DIMMER SWITCH
⚡	OS OCCUPANCY SENSOR
⚡	VS VACUUM SENSOR
DOOR HARDWARE	
CR	CARD READER
KP	KEY PAD
HO	MAGNETIC HOLD OPEN
FIRE ALARM	
PS	PULL STATION
S	STROBE
SS	SPEAKER AND STROBE
TB	TERMINAL BOX
WS	WARDEN STATION
MECHANICAL	
RPM	ROOM PRESSURE MONITOR
RPS	ROOM PRESSURE SENSOR
T	THERMOSTAT

- ### ELECTRICAL & TELECOMMUNICATIONS OUTLETS GENERAL NOTES
- FOR ELECTRICAL OUTLETS NOT SHOWN IN PLANS REFER TO INTERIOR ELEVATIONS OR TO ELECTRICAL DRAWINGS.
 - FOR TELECOMMUNICATIONS OUTLETS NOT SHOWN IN PLANS REFER TO INTERIOR ELEVATIONS OR TELECOMMUNICATIONS DRAWINGS.
- ### FIRE ALARM DEVICES GENERAL NOTES
- FOR FIRE ALARM DEVICES NOT SHOWN IN PLANS REFER TO INTERIOR ELEVATIONS OR FIRE ALARM DRAWINGS.
- ### EQUIPMENT GENERAL NOTES
- CONTRACTOR SHALL REVIEW AND COORDINATE WITH THE EQUIPMENT MANUAL AND/OR EQUIPMENT SCHEDULE FOR SCOPE OF WORK AND RESPONSIBILITY IN THE PURCHASING, PLACEMENT AND INSTALLATION OF EQUIPMENT.
 - CONTRACTOR SHALL PROVIDE ALL MPE ROUGH-INS FOR ALL EQUIPMENT AS INDICATED ON THE DRAWINGS AND/OR EQUIPMENT MANUAL, WHETHER PROVIDED BY OWNER, OWNER VENDOR, OR GC/CM.
 - CONTRACTOR SHALL PROVIDE IN-WALL BLOCKING FOR ALL WALL MOUNTED EQUIPMENT, WHETHER PROVIDED BY OWNER, OWNER VENDOR, OR GC/CM.
 - CONTRACTOR SHALL REVIEW AND COORDINATE WITH THE VENDOR EQUIPMENT DRAWINGS FOR RESPONSIBILITY AND SCOPE OF WORK IN THE INSTALLATION OF VENDOR EQUIPMENT. ALL WORK REFERRED TO IN THE VENDOR EQUIPMENT DRAWINGS AS BY OWNER, CUSTOMER, CONTRACTOR OR BY OTHERS IS IN THE SCOPE OF WORK OF THE GC/CM.
 - THE CONTRACTOR SHALL BE RESPONSIBLE FOR COORDINATING WITH THE OWNER'S EQUIPMENT VENDORS TO INSURE THE PROPER INSTALLATION OF ALL OWNER-FURNISHED ITEMS.

- ### EQUIPMENT KEYNOTES
- WALL MOUNTED FRT PLYWOOD FOR CABLING FOR GE
 - LOOVED DOORS WITH NON FERROMAGNETIC HARDWARE. PROVIDE ROLLER LATCH AND DUMMY LEVER AND NON FERROMAGNETIC FLUSH BOLTS ON INACTIVE LEAF
 - MRI 1.5T MAGNET WITH GEM PATIENT TABLE AND REAR PEDESTAL
 - EXISTING OXYGEN MONITOR RELOCATED FOR MRI ONE
 - FULL HEIGHT CABINETS FOR ADDITIONAL COIL STORAGE
 - GC TO PROVIDE CONDUIT AND BACK MOUNTED MRI SAFE CAMERA. PROVIDE ELECTRICAL DROP AND PULLS FOR DATA.
 - DASHED LINE INDICATES 4'-0" CLEARANCE REQUIREMENT.
 - PROVIDE MRI SAFE CHAIR
 - PROVIDE 2" DIA LOW WALL OPENING FOR INJECTOR CABLING.
 - PROVIDE MRI INUSE LIGHT
 - PROVIDE 2" DIA WAVEGUIDE BELOW COUNTER FOR INJECTOR CONTROL CABLE. PROVIDE CAP FOR ACOUSTICS WHEN NOT IN USE
 - CRYOGENIC VENT UP TO EXTERIOR. SEE MRI VENDOR DRAWINGS AND MECHANICAL DRAWINGS.
 - EPO BUTTON. PROVIDE A HINGED PROTECTIVE COVER TO PREVENT ACCIDENTAL ACTIVATION
 - DASHED LINE INDICATES GE SERVICE CLEARANCE
 - PROVIDE PLASTIC LAMINATE SHELF WITH SUPPORT BRACKETS AT 7'-0" AFF FOR GE EQUIPMENT.
 - APPROXIMATE LOCATION OF CRYOGENIC VENT UP TO EXTERIOR. SEE MECHANICAL DRAWINGS AND MRI VENDOR DRAWINGS. REFER TO DETAIL B69-400 FOR DETAIL THROUGH RF SHIELDING
 - MAGNETIC DETECTORS ON EITHER SIDE OF DOOR. METRASSEN FERROGUARD IS BASIS OF DESIGN.
 - SEAL ALL PENETRATIONS TO BE SMOKE TIGHT ALONG THIS WALL

GENERAL CONSTRUCTION NOTES

ALL CONSTRUCTION AND MATERIALS FOR MRI ROOM 2 ZONE 4, W198C AND MRI CONTROL ROOM, ZONE 3, WORK ARE TO BE NON-FERROMAGNETIC NON-FERROMAGNETIC MATERIALS INCLUDING BUT NOT LIMITED TO REMOVABLE COVERS, SWITCH BOX COVER PLATES, LIGHT FIXTURE COMPONENTS, MOUNTING SCREWS, ETC. TO MINIMIZE POTENTIAL HAZARD IN THE MAGNET ROOM.

Architect of Record:

ARRAY
architects
P.C.

ARRAY-ARCHITECTS.COM
470 PARK AVE SOUTH, 11TH FLOOR
NEW YORK, NY. 10016
212-689-3110


CONSULTANTS:

STRUCTURAL ENGINEER

REUTHER + BOWEN
326 WARD STREET
DUNMORE, PA 18512
PHONE: 570.456.7020

MEP ENGINEER

LORING CONSULTING ENGINEERS, INC.
360 WEST 31ST STREET
NEW YORK, NY 10001
PHONE: 646.674.6100

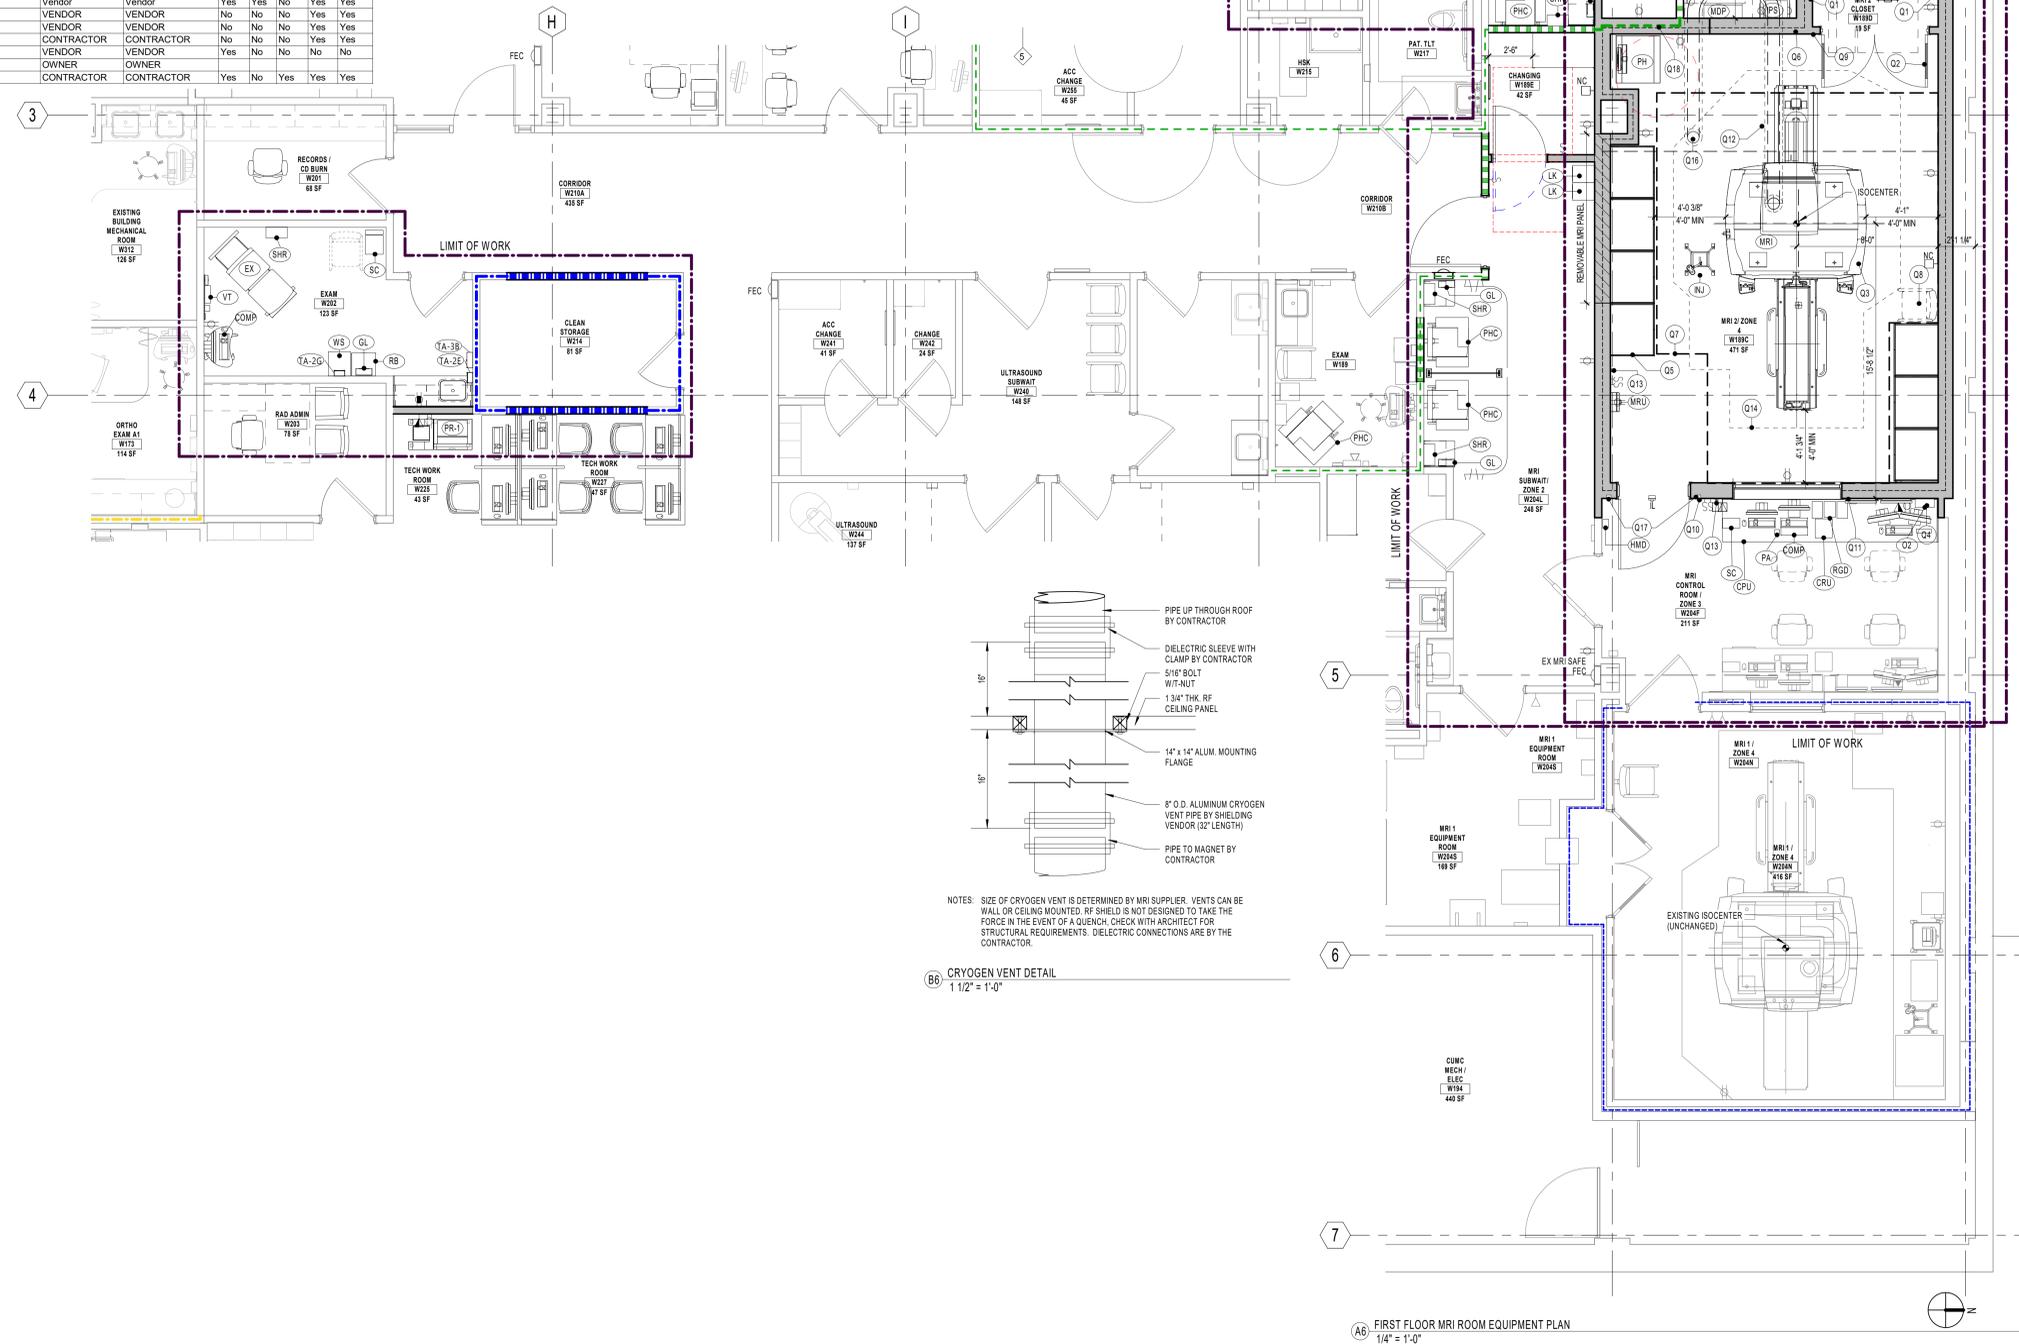

OWNER:
COLUMBIA DOCTOR'S
TARRYTOWN

PROJECT:
NEW MRI

155 WHITE PLAINS ROAD
TARRYTOWN, NY 10591

KEY PLAN

W - WEST BUILDING
E - EAST BUILDING

TRUE NORTH PROJECT NORTH

NO.	DESCRIPTION	DATE
REVISIONS/ISSUES		

SHEET TITLE:
EQUIPMENT PLAN

SEAL:

DATE: 06/18/2021
CON/REF No.
CONTRACT No.
SCALE: AS NOTED
PROJECT No. 6109
CHECKED: CH
DRAWN: KU

SHEET NO.
A-400.00

DWG OF 47

F
E
D
C
B
A

C:\Project_Path\Revit-2020\109-02 - MRI Columbia Doctors_Tarrytown_2020_CHALLENGE\ARRAY-ARCHITECTS.COM.rvt
As indicated
6/23/2021 6:42:02 PM
KU