




1
A0.01
Basement - Key Plan
1/32" = 1'-0"

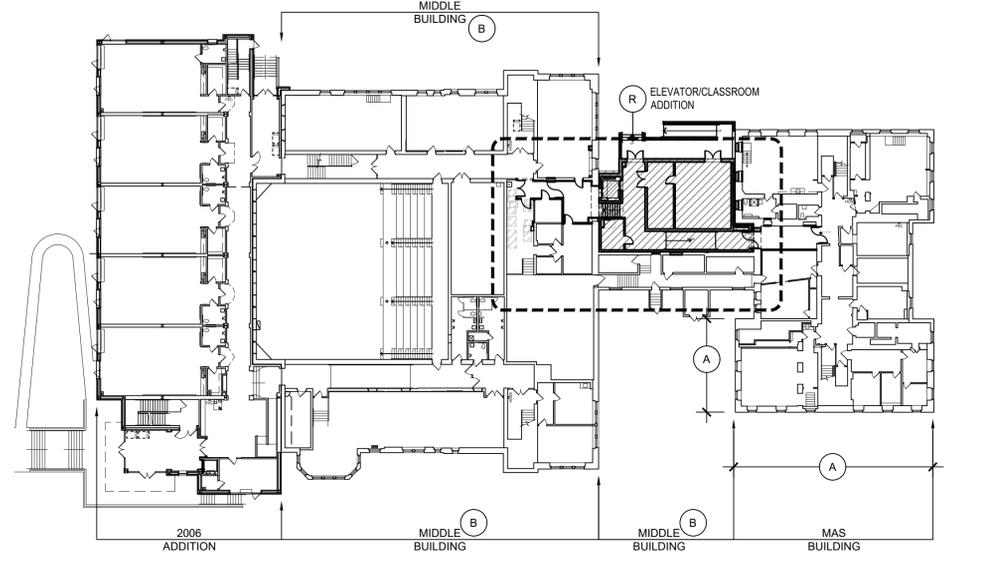

2
A0.01
Lower Level - Key Plan
1/32" = 1'-0"

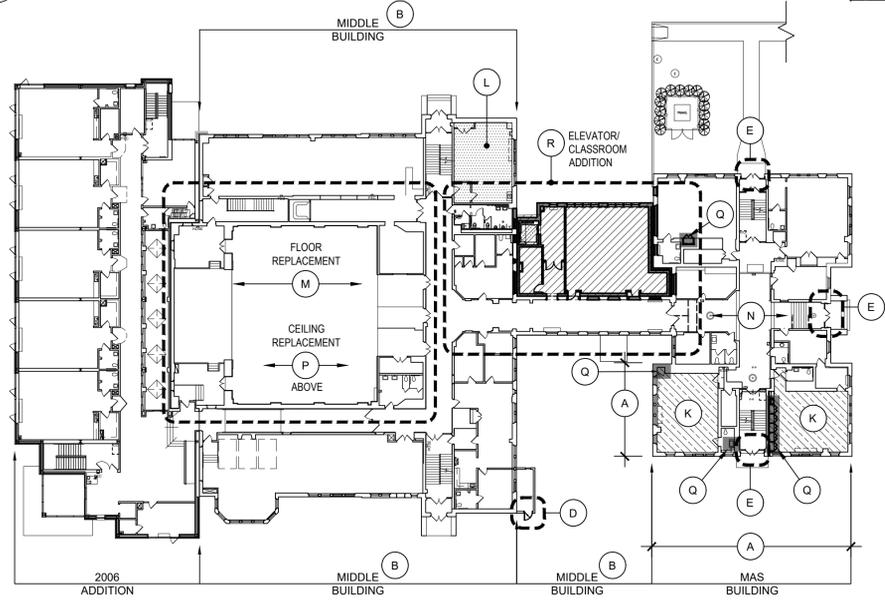


3
A0.01
First Floor - Key Plan
1/32" = 1'-0"

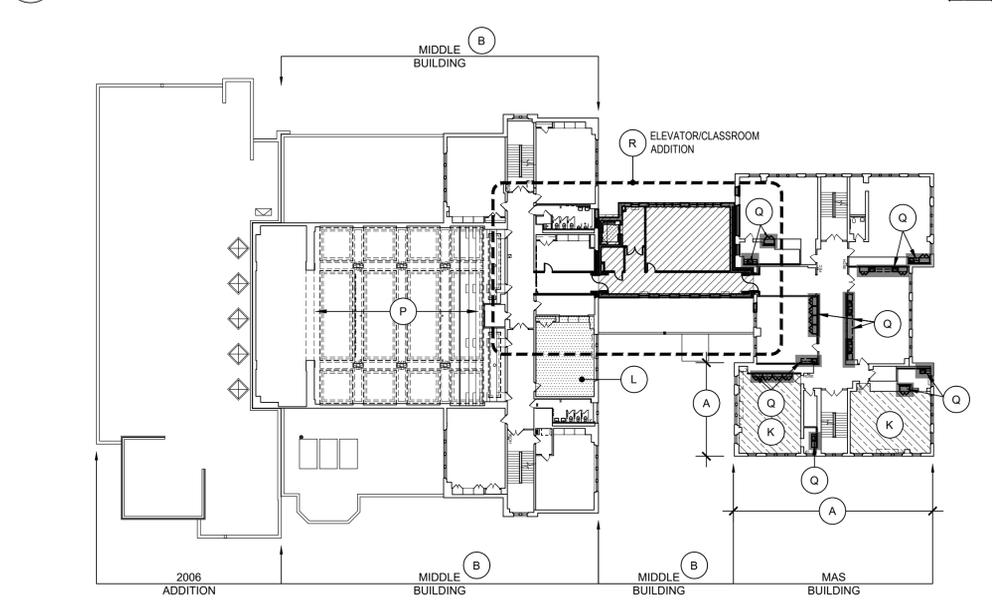


4
A0.01
Second Floor - Key Plan
1/32" = 1'-0"

LEGEND:

	AREA OF CLASSROOM CASEWORK REPLACEMENT
	AREA OF PROPOSED ADDITIONS
	AREA OF WOOD FLOOR REMOVAL AND REPLACEMENT WITH NEW FINISHES
	AREA OF CLASSROOM SUBFLOOR AND FLOOR FINISH REPLACEMENT
	AREA OF WORK: REFER TO "SCOPE OF WORK" DESCRIPTIONS FOR ADD'L INFORMATION

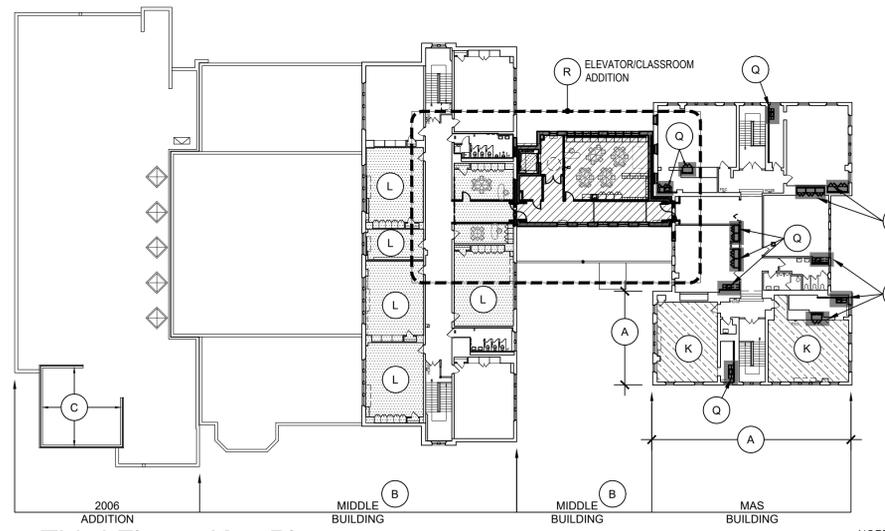

5
A0.01
Third Floor - Key Plan
1/32" = 1'-0"

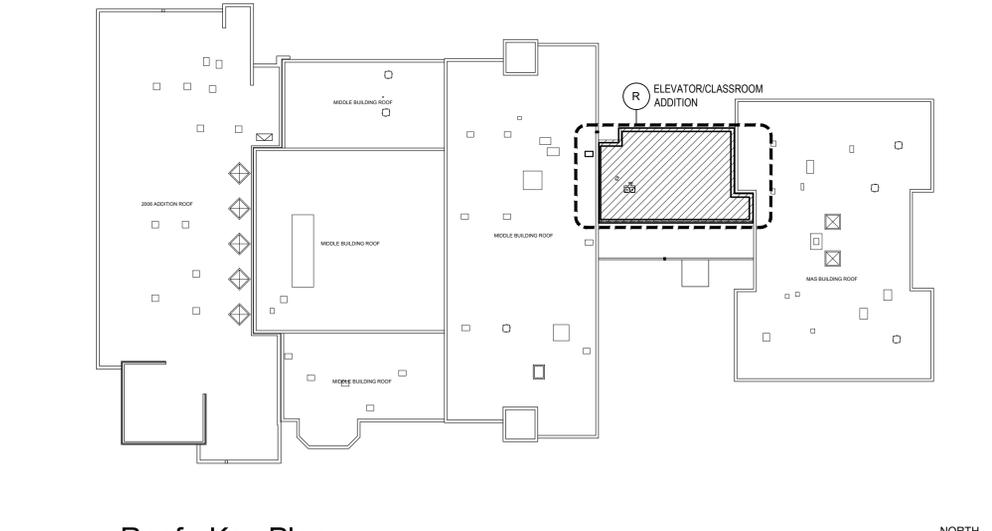

6
A0.01
Roof - Key Plan
1/32" = 1'-0"

SCOPE OF WORK ITEMS & ALTERATION DESIGNATION

SCOPE ITEM	ALTERATION LEVEL
A EXTERIOR MASONRY FACADE RESTORATION. REFER TO DRAWINGS A3.01 - A3.03 FOR ADDITIONAL INFORMATION.	1
B EXTERIOR MASONRY REPAIR AND RE-POINTING. REFER TO DRAWINGS A3.01 - A3.03 FOR ADDITIONAL INFORMATION.	1
C EXTERIOR STUCCO REPAIR, REFER TO DRAWING A2.06 FOR ADDITIONAL INFORMATION.	1
D EXTERIOR SERVICE DOOR REPLACEMENT, REFER TO DRAWING A2.03 FOR ADDITIONAL INFORMATION.	1
E EXTERIOR DOOR TRIM RESTORATION. REFER TO DRAWING A8.30 FOR ADDITIONAL INFORMATION.	1
F RESERVED	-
G RESERVED	-
H RESERVED	-
J GYMNASIUM WATERPROOFING IMPROVEMENTS, REFER TO DRAWING A2.01 FOR ADDITIONAL INFORMATION.	2
K CLASSROOM SUBFLOOR AND FLOOR FINISH REPLACEMENT - MAS BUILDING. REFER TO DRAWINGS A2.20, A2.21 & A8.30.	2
L CLASSROOM WOOD FLOOR REMOVAL AND REPLACEMENT WITH NEW FINISHES, REFER TO DRAWINGS A2.20, A2.21 & A8.30.	1
M MULTI-PURPOSE ROOM WOOD FLOOR REPLACEMENT, REFER TO DRAWINGS A2.20 & A8.30.	1
N DECORATIVE CEILING REPLACEMENT - FIRST FLOOR CORRIDOR - MAS BUILDING, REFER TO DRAWINGS A1.21 & A5.10.	1
P MULTI-PURPOSE ROOM CEILING REPAIR/REPLACEMENT, REFER TO DRAWINGS A1.20 & A5.11.	1
Q CLASSROOM CASEWORK REPLACEMENT - MAS BUILDING, REFER TO DRAWINGS A7.03 - A7.06.	1
R ELEVATOR AND CLASSROOMS ADDITION, REFER TO DRAWINGS A2.10 - A2.14.	ADDITION

Date: 1/10/20
Checked: MJM
Drawn: LH

MICHAEL J. MCGOVERN, R.A.
The REGISTERED ARCHITECT
License No. 022257-1

Revisions:
ISSUE TO BID 11/23/20

UNAUTHORIZED ALTERATIONS OR ADDITIONS TO THIS DOCUMENT IS A VIOLATION OF SECTION 2209 OF THE NEW YORK STATE EDUCATION LAW. THESE DOCUMENTS REMAIN THE EXCLUSIVE PROPERTY OF THE ENGINEER, AND MAY NOT BE USED FOR ANY PURPOSE WHATSOEVER WITHOUT THE WRITTEN CONSENT OF THE ENGINEER.

LAN ASSOCIATES
engineering • planning • architecture • surveying
252 MAIN STREET, GOSHEN, NEW YORK 10924 (845)818-0350

OVERALL KEY PLANS
2019 BOND REFERENDUM
MAMARONECK AVENUE ELEMENTARY SCHOOL
MAMARONECK UNION FREE SCHOOL DISTRICT
850 MAMARONECK AVENUE, MAMARONECK, NY 10543

Job No. 4.1092.72.2
File No. 10927202A001

A0.01

NYSED PROJECT # 66-07-01-03-0-004-030