



1 Base Flashing Detail
A6.02 N.T.S. OUTSIDE CORNER


2 Base Flashing Detail
A8.20 N.T.S. INSIDE CORNER

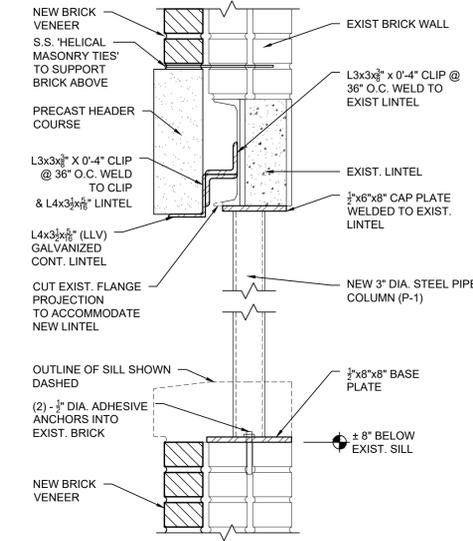


3 Lintel Support Detail
A8.20 1 1/2" = 1'-0" VENEER REPLACEMENT

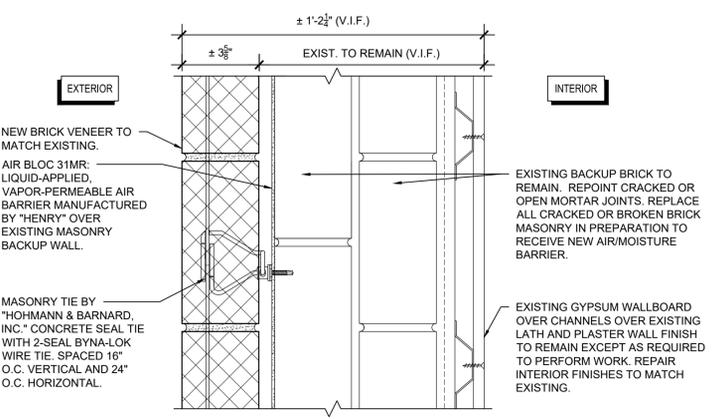


A Wall Type

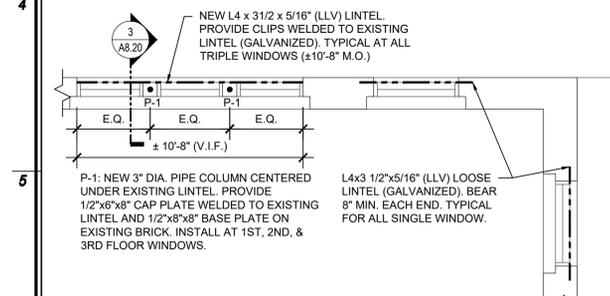


5 Window Lintel Plan
A8.20 1/4" = 1'-0"

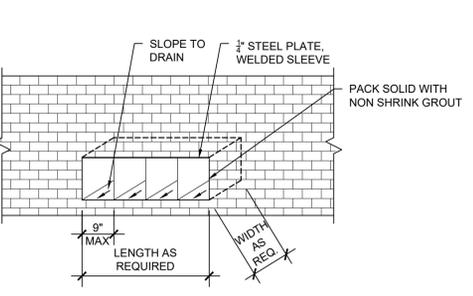


6 U.V. Masonry Support Detail
A8.20 N.T.S.

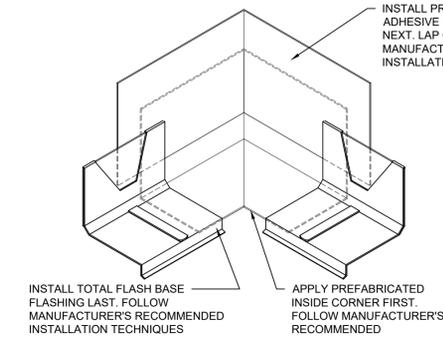


7 Flashing Detail
A8.20 3" = 1'-0" INSIDE CORNER

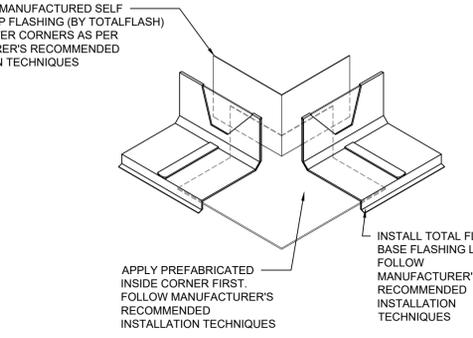


8 Flashing Detail
A8.20 3" = 1'-0" OUTSIDE CORNER

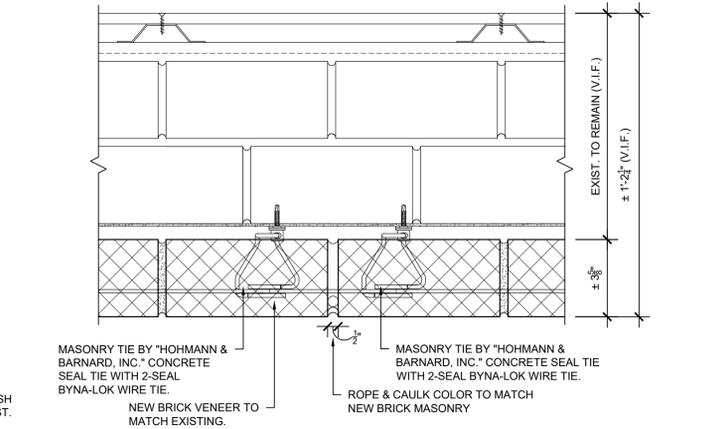


4 Control Joint Detail
A8.20 3" = 1'-0"

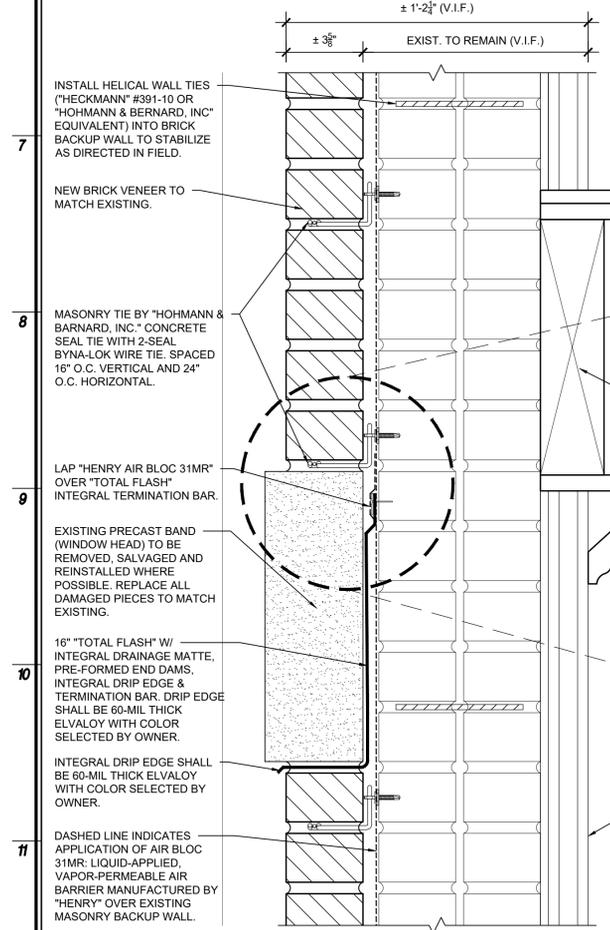


9 Flashing Detail
A8.20 3" = 1'-0" TYPICAL @ CAST STONE

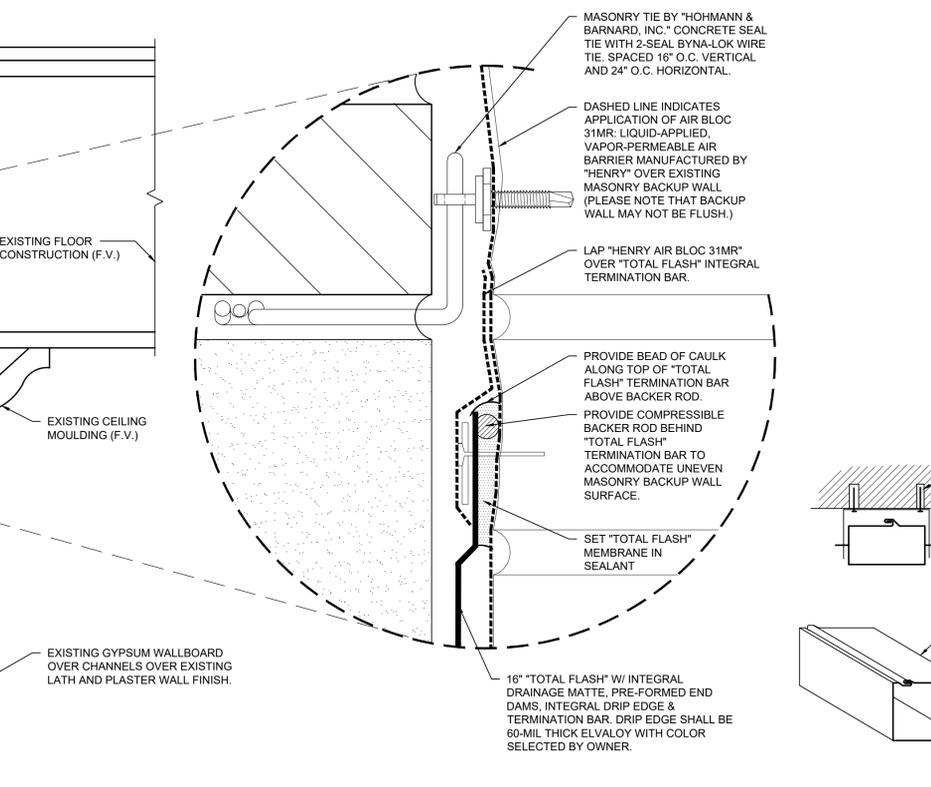

10 Termination Bar Detail
A8.20 N.T.S. TYPICAL @ CAST STONE

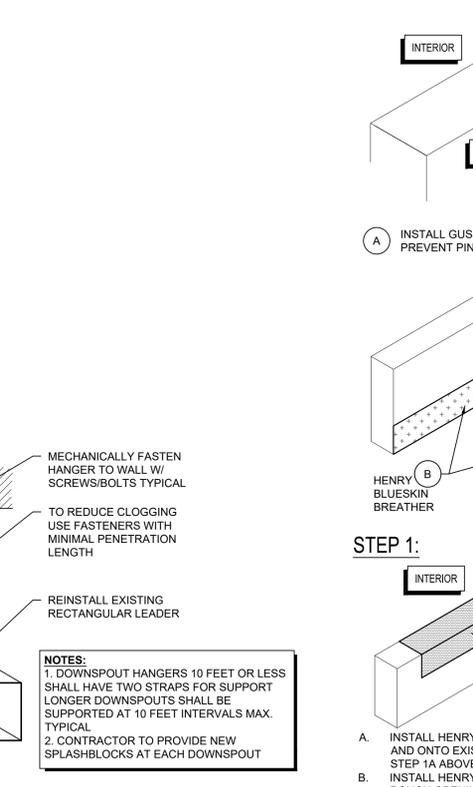

11 Downspout Detail
A8.20 3" = 1'-0"

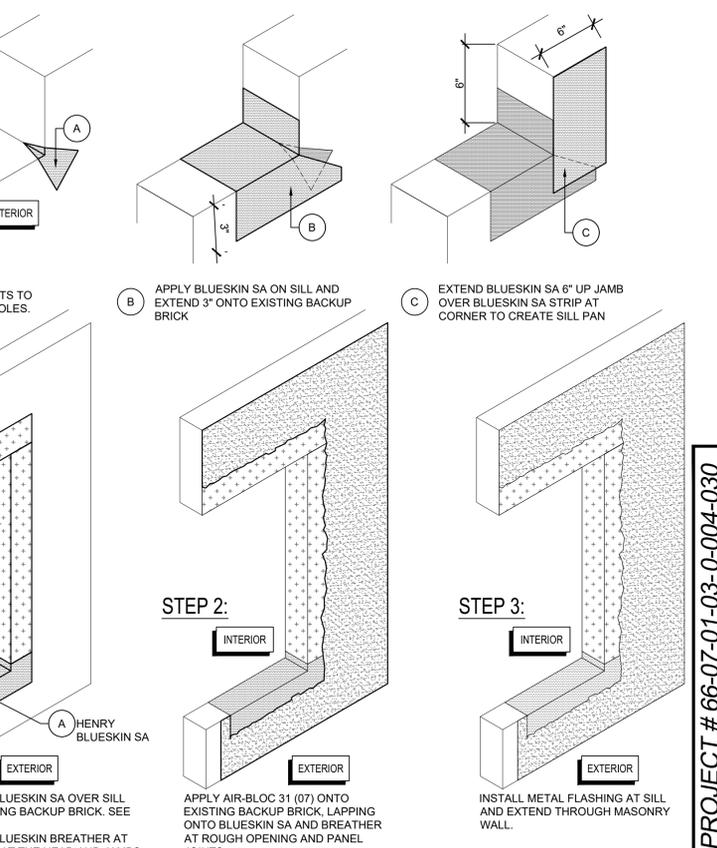

12 Unit Ventilator/Window Flashing Detail
A8.20 3" = 1'-0"

Date: 1/10/20
Checked: MJM
Drawn: JIG

MICHAEL J. MCGOVERN, P.E.
REGISTERED ARCHITECT
License No. 022257-1

Revisions:
ISSUE TO BID 11/23/20

UNAUTHORIZED ALTERATIONS OR ADDITIONS TO THIS DOCUMENT IS A VIOLATION OF SECTION 2209 OF THE NEW YORK STATE EDUCATION LAW. THESE DOCUMENTS REMAIN THE EXCLUSIVE PROPERTY OF THE ENGINEER, AND MAY NOT BE USED FOR ANY PURPOSE WHATSOEVER WITHOUT THE WRITTEN CONSENT OF THE ENGINEER.

LAN ASSOCIATES
engineering • planning • architecture • surveying
252 MAIN STREET, GOSHEN, NEW YORK 10924 (845)815-0350

MASONRY DETAILS
2019 BOND REFERENDUM
MAMARONECK AVENUE ELEMENTARY SCHOOL
MAMARONECK UNION FREE SCHOOL DISTRICT
850 MAMARONECK AVENUE, MAMARONECK, NY 10543

Job No. 4.1092.72.2
File No. 10927202A820

A8.20

NYS ED PROJECT # 66-07-01-03-0-004-030