




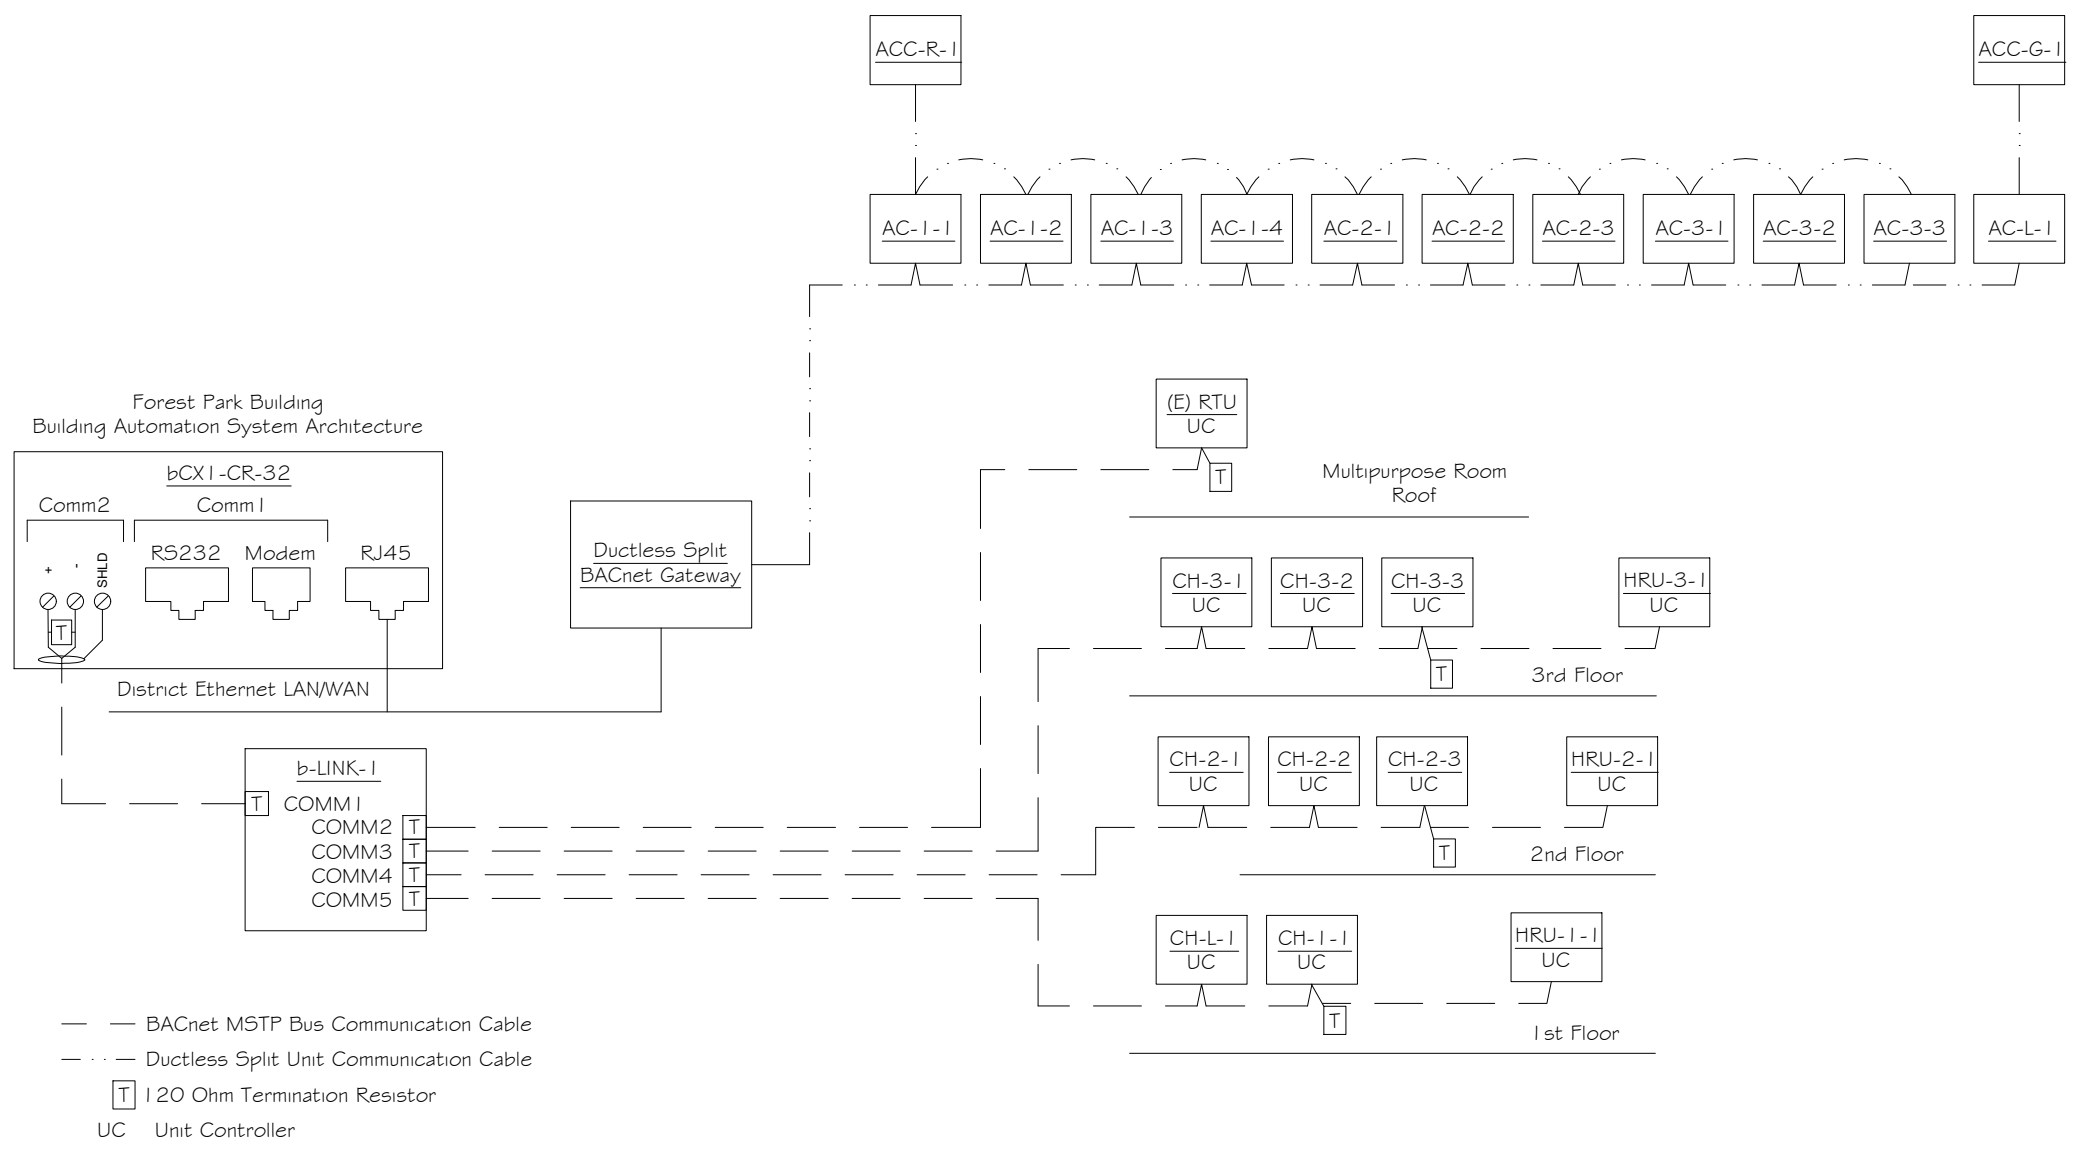


1 BAS SYSTEM ARCHITECTURE - MAMARONECK BUILDING
NOT TO SCALE

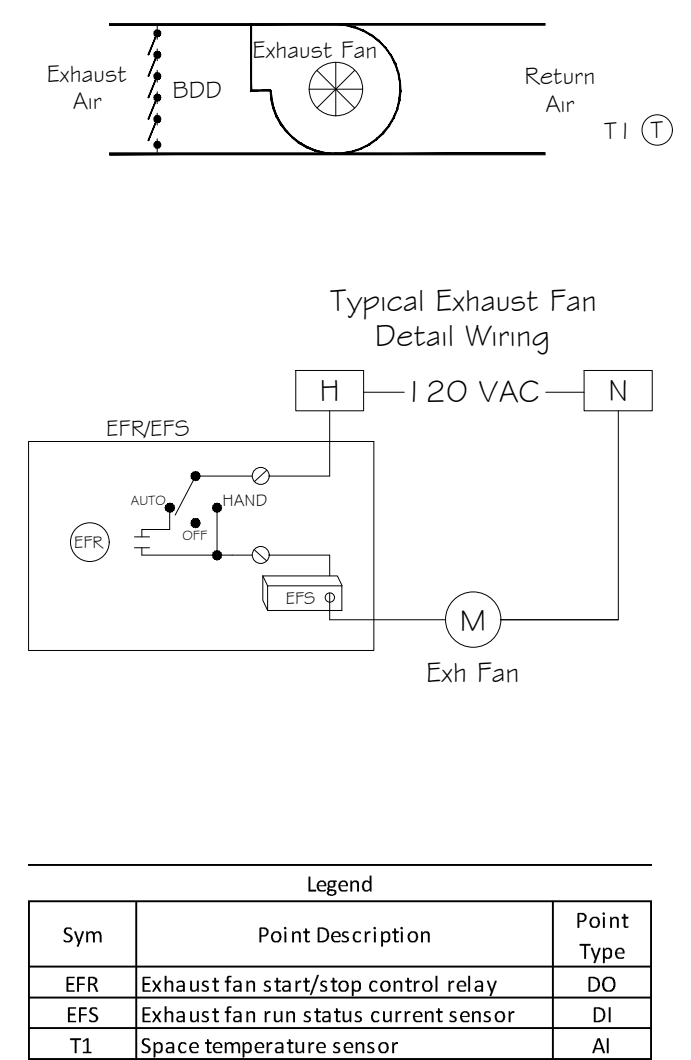


2 EXHAUST FAN FLOW DIAGRAMS
NOT TO SCALE

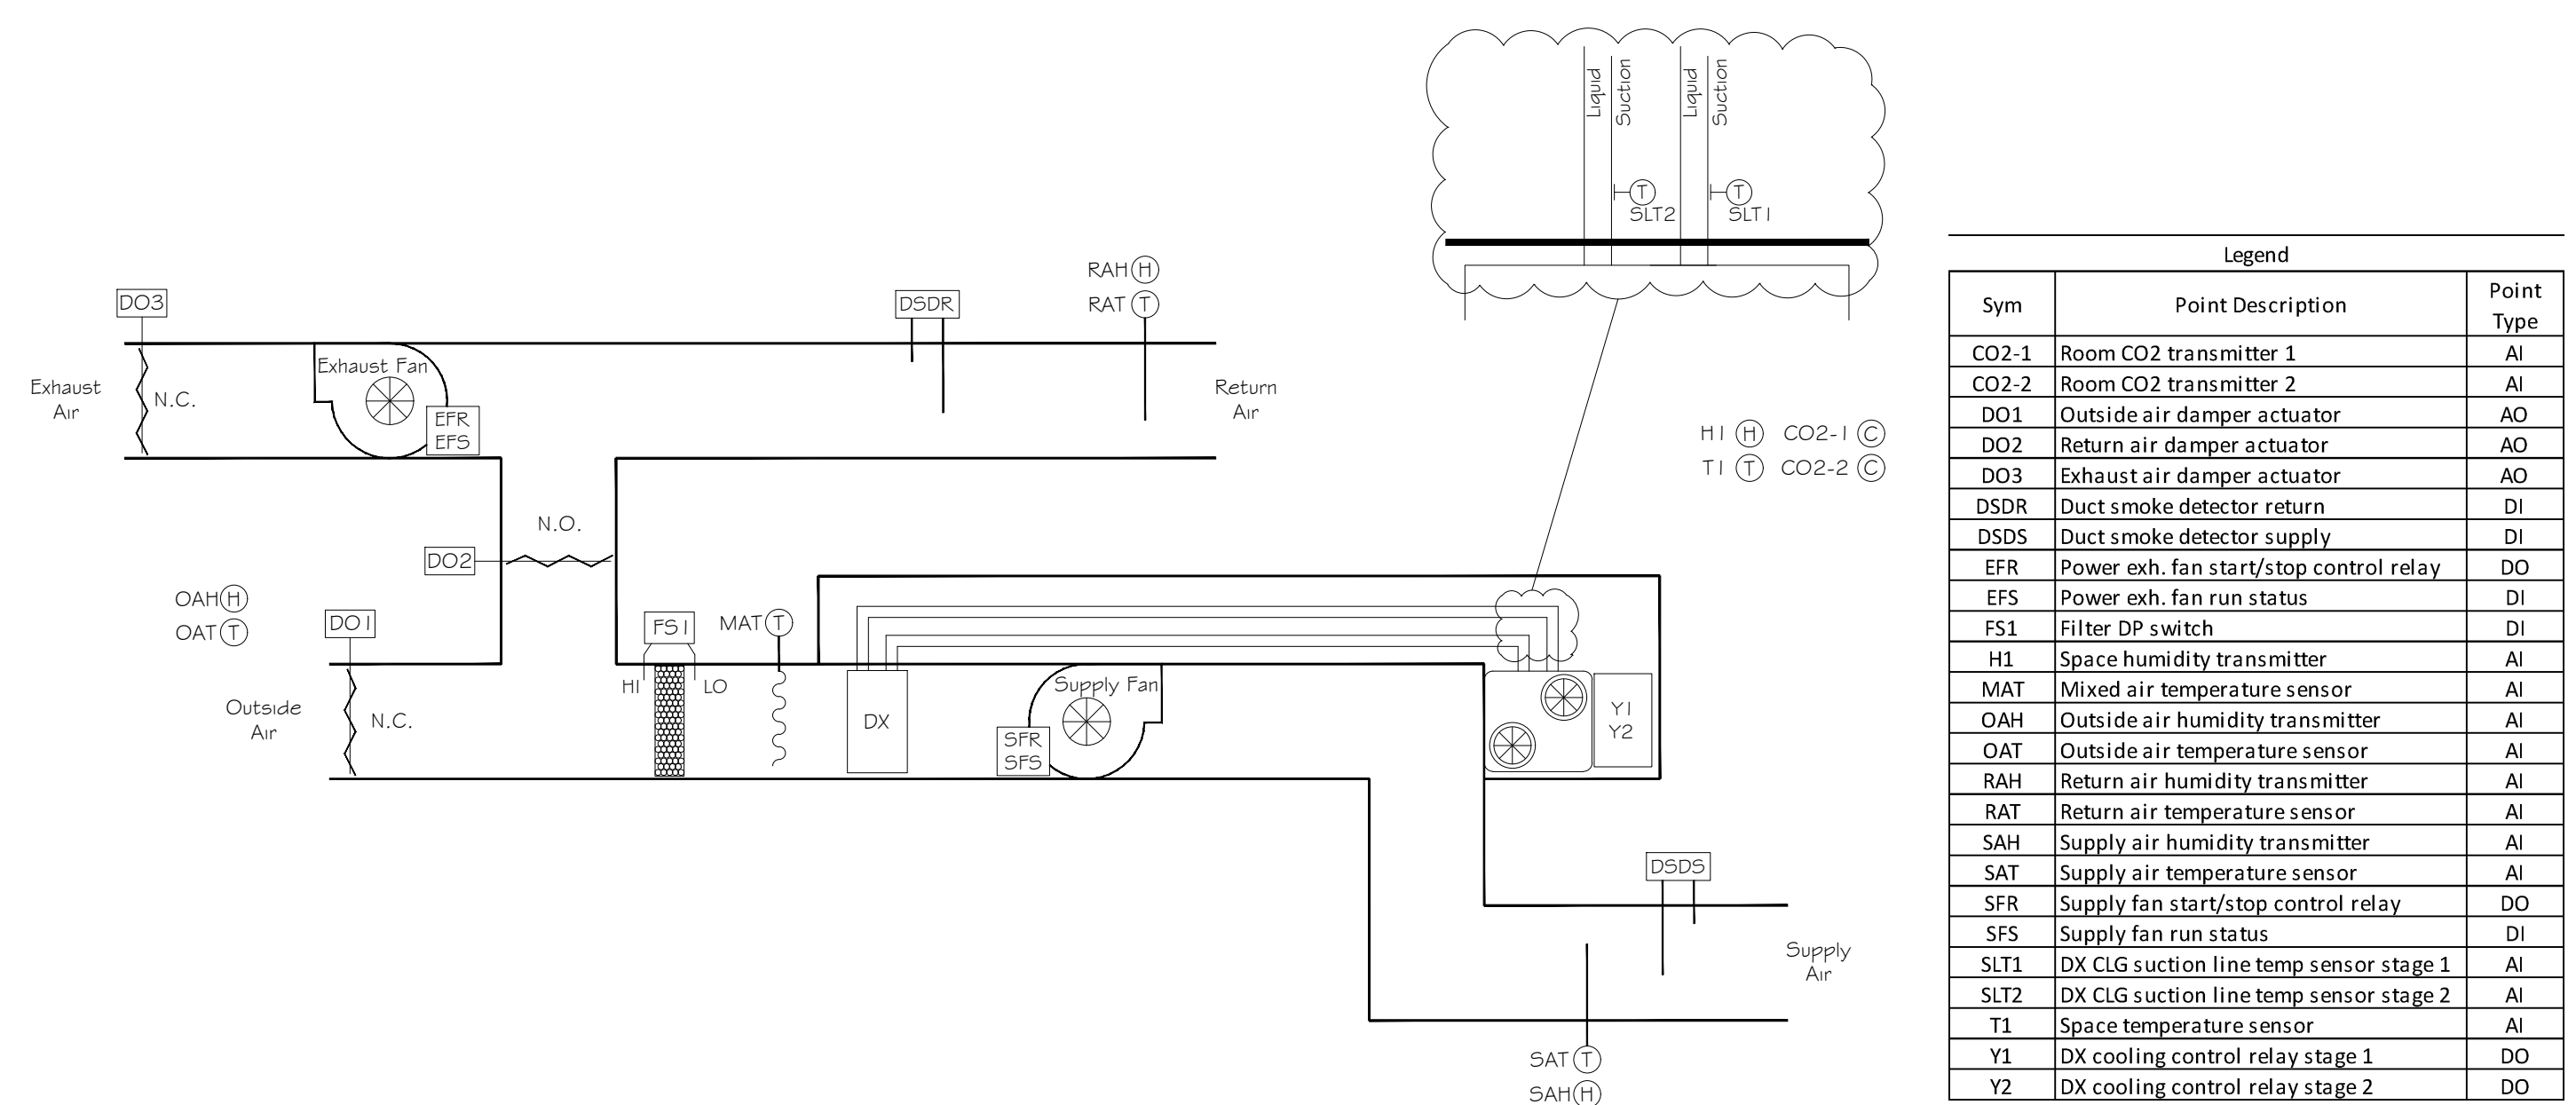


3 EXISTING ROOFTOP UNIT FLOW DIAGRAM
NOT TO SCALE

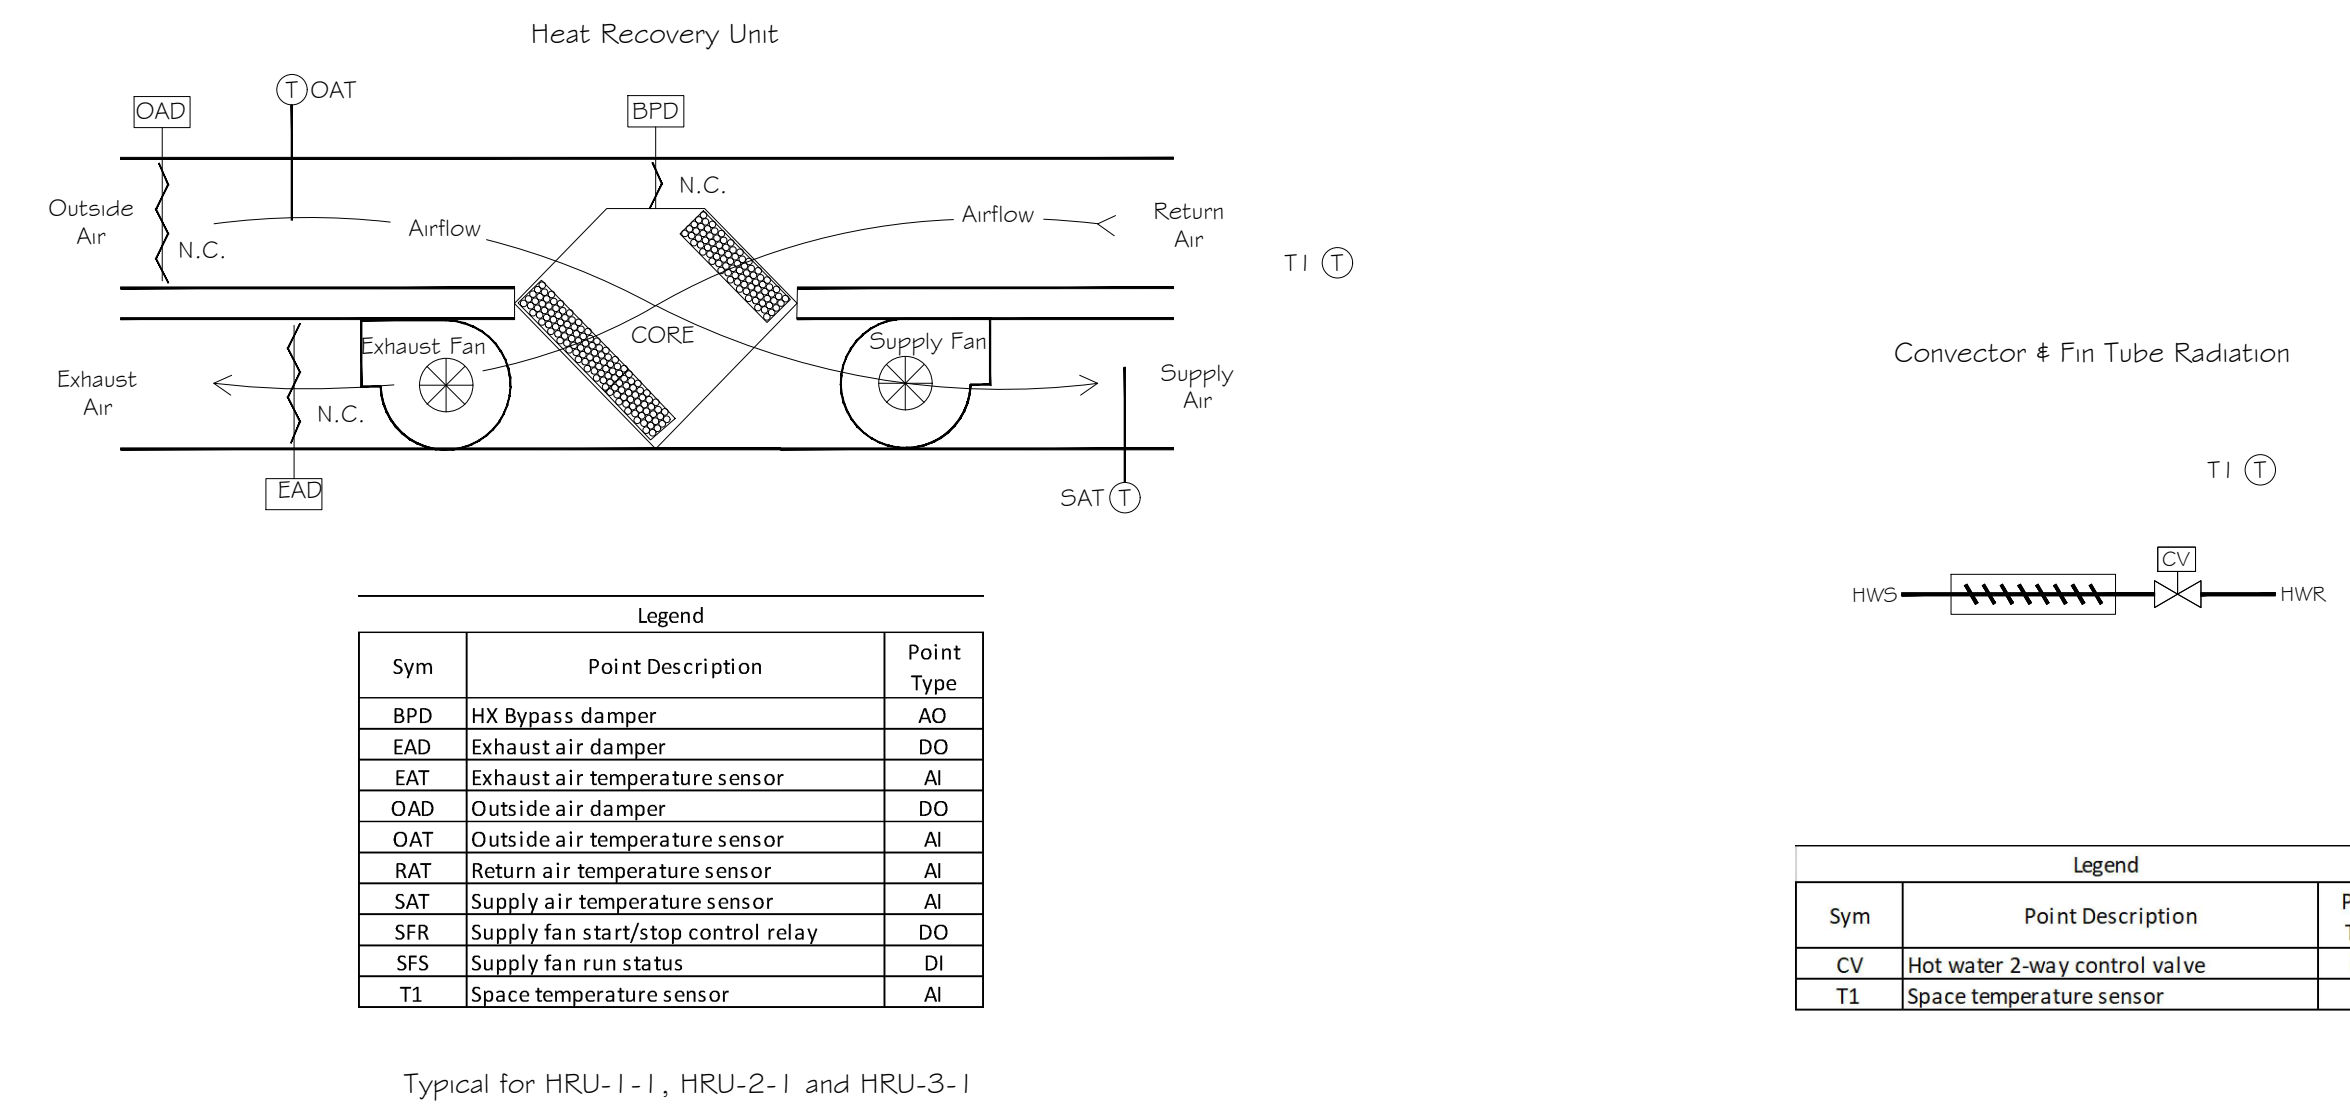


5 HRU FLOW DIAGRAM
NOT TO SCALE

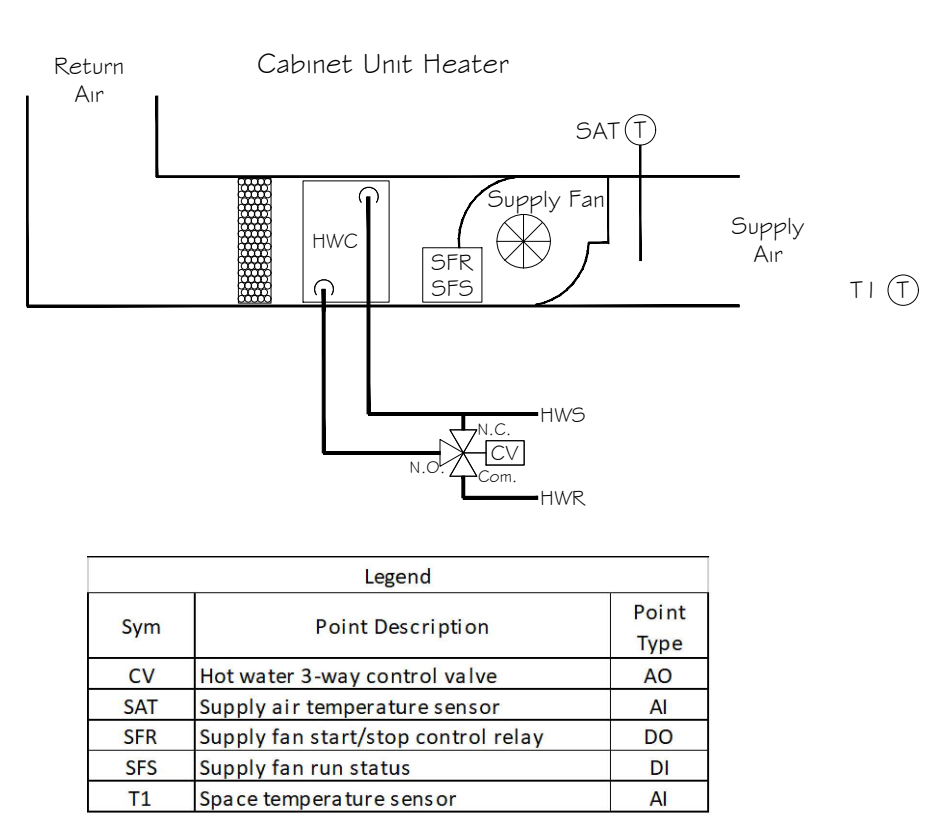

4 CUH FLOW DIAGRAM
NOT TO SCALE

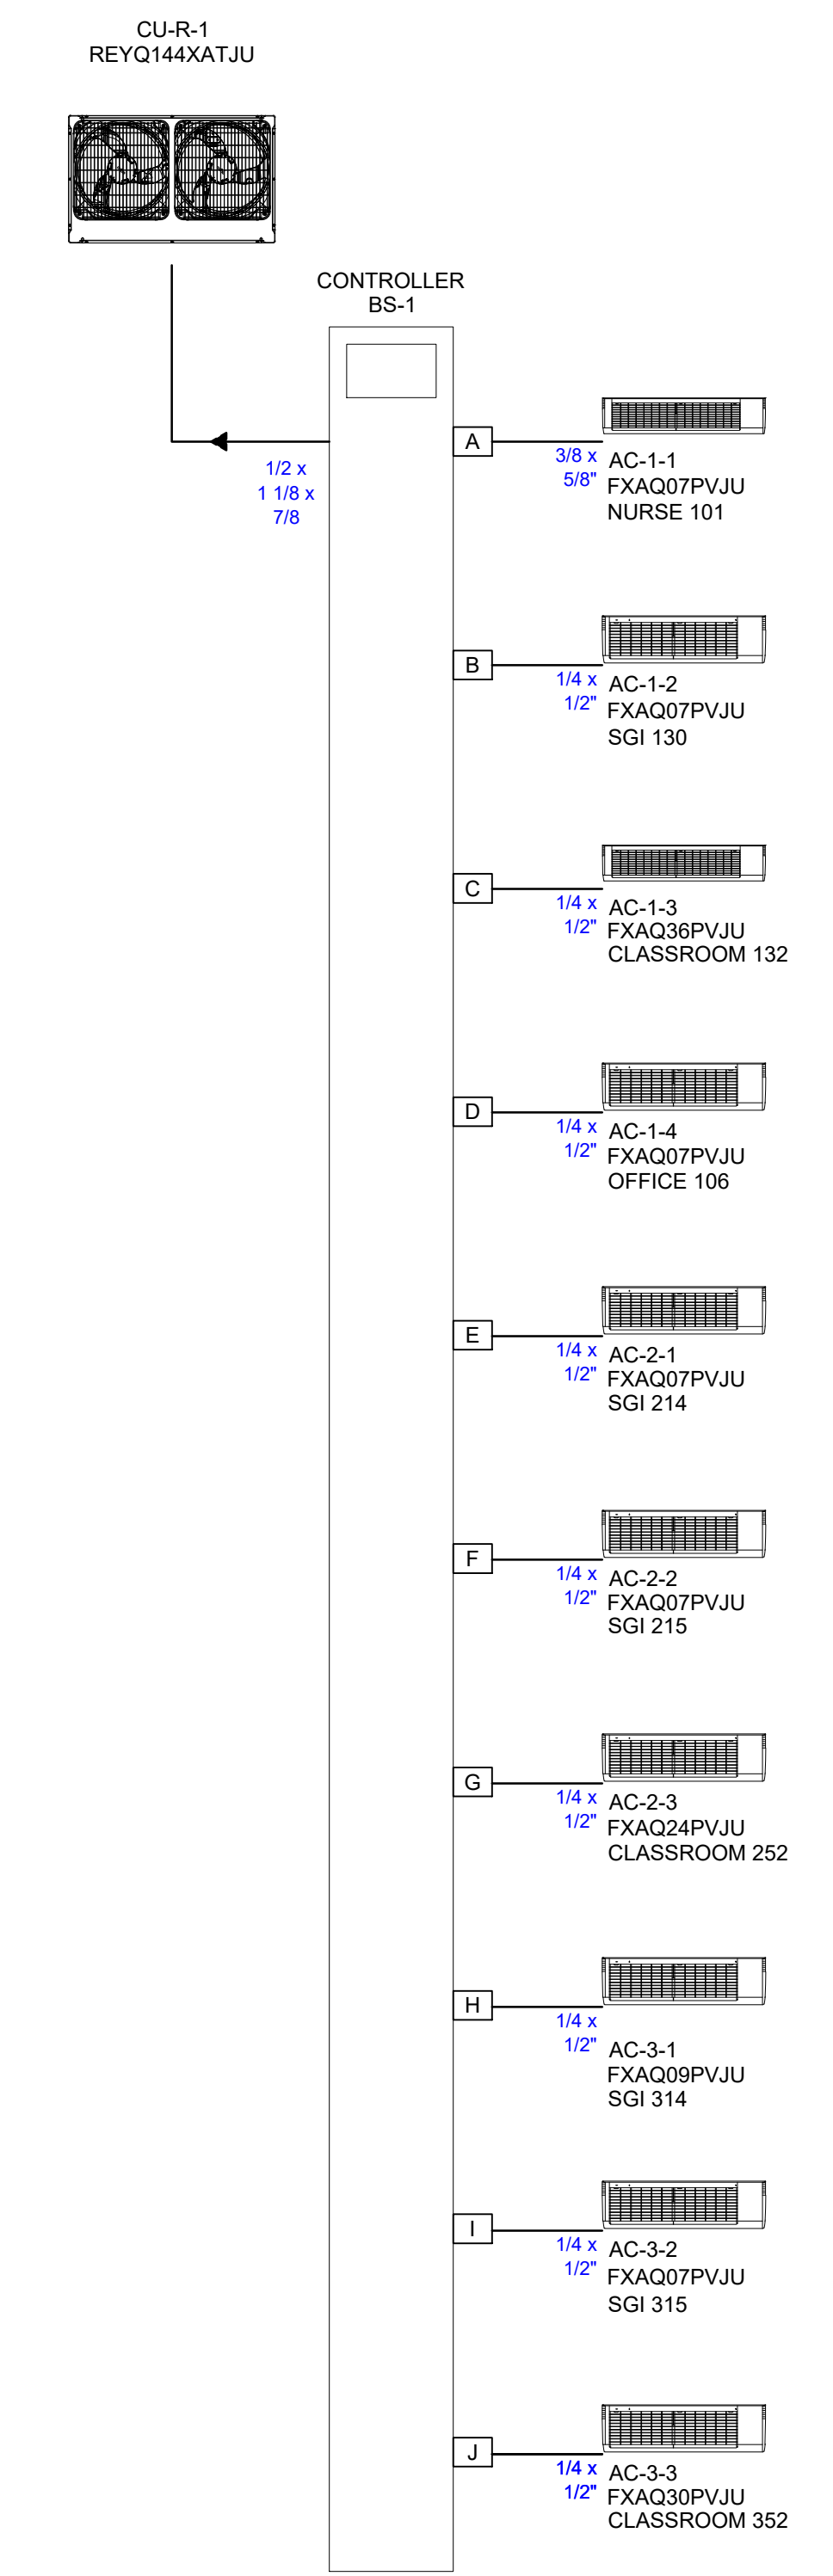

7 VRF SYSTEM PIPING SCHEMATIC DIAGRAM
NOT TO SCALE

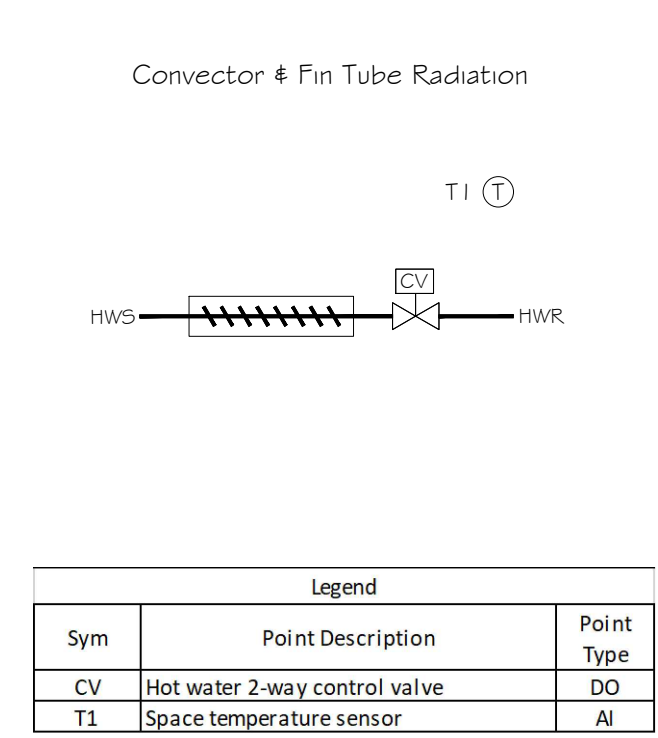

6 CV FLOW DIAGRAM
NOT TO SCALE