




OLA Consulting Engineers
50 Broadway,
Hawthorne, NY 10532
914.747.2800
8 West 38th Street,
Suite 501
New York, NY 10018
646.849.4110
olace.com

CLIENT

TOWN OF GREENBURGH
177 HILLSIDE AVE
GREENBURGH, NY 10607

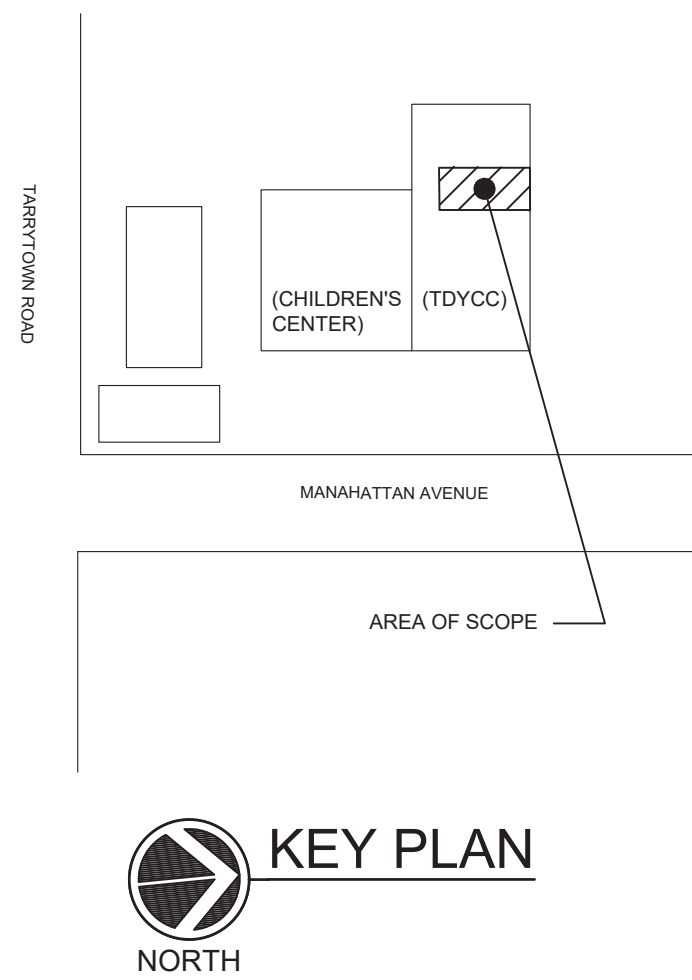

3	ISSUED FOR BID	7/2/21
2	ISSUE FOR PROGRESS	5/14/21
1	ISSUED FOR PROGRESS	3/26/21
No.	ISSUE OR REVISION	DATE

No use, reproduction or dissemination may be made of this drawing and the concepts set forth without the prior written consent of OLA Consulting Engineers, P.C. Copyright © 2021

PROJECT TITLE
TOWN OF GREENBURGH
THEODORE D. YOUNG
COMMUNITY CENTER
BOILER PLANT REPLACEMENT
32 MANHATTAN AVENUE
WHITE PLAINS, NY 10607

DRAWING TITLE

PLUMBING
BOILER ROOM
NEW WORK PLAN

SEAL	SCALE AS NOTED	PROJECT NO. NTOG0011.00
	DRAWN BY TO / AC	DRAWING NO.
	CHECKED BY JK	P4.1
	DATE 3/26/21	

PLUMBING SCOPE OF WORK NOTES:

1. PROVIDE NEW RPZ WATTS MODEL 909 OR EQUAL. PROVIDE AIR GAP FITTING. PROVIDE 3" PVC DRAIN LINE ROUTED TO FLOOR DRAIN.
2. PROVIDE PROTECTIVE, CORROSION RESISTANT WRAP FOR EXISTING GAS PIPING IN BOILER ROOM.
3. PROVIDE TEST PORTS FOR EXISTING GAS PIPING AND PRESSURE TEST PER UTILITY COMPANY REQUIREMENTS.

