




1 CONCRETE RECEIVING PAD SECTION
A4.2 SCALE: 1/2"=1'-0"

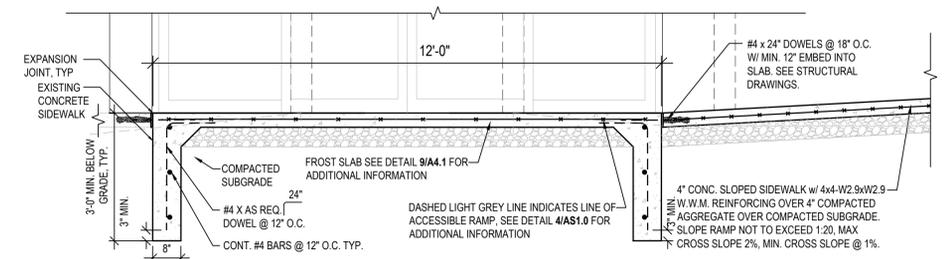


4 CONCRETE SLOPING SIDEWALK SECTION
A4.2 SCALE: 1/2"=1'-0"

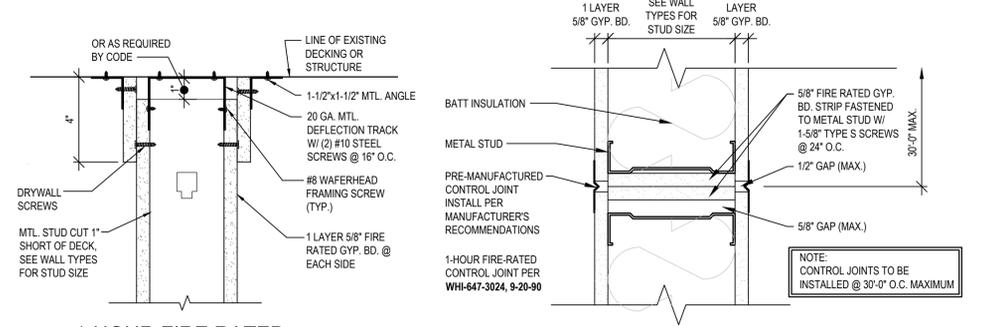


3 1-HOUR FIRE RATED SLIP TRACK DETAIL
A4.2 SCALE: 3"=1'-0"

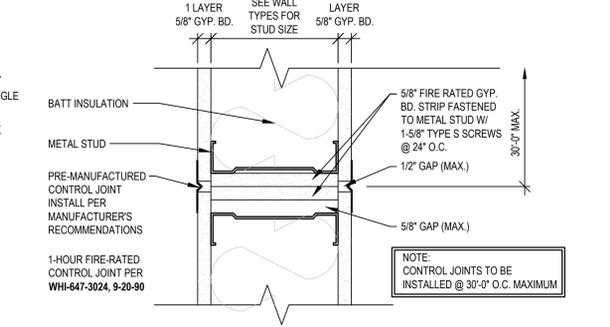


5 GYPSUM BOARD 1-HOUR CONTROL JOINT DETAIL
A4.2 SCALE: 3"=1'-0"

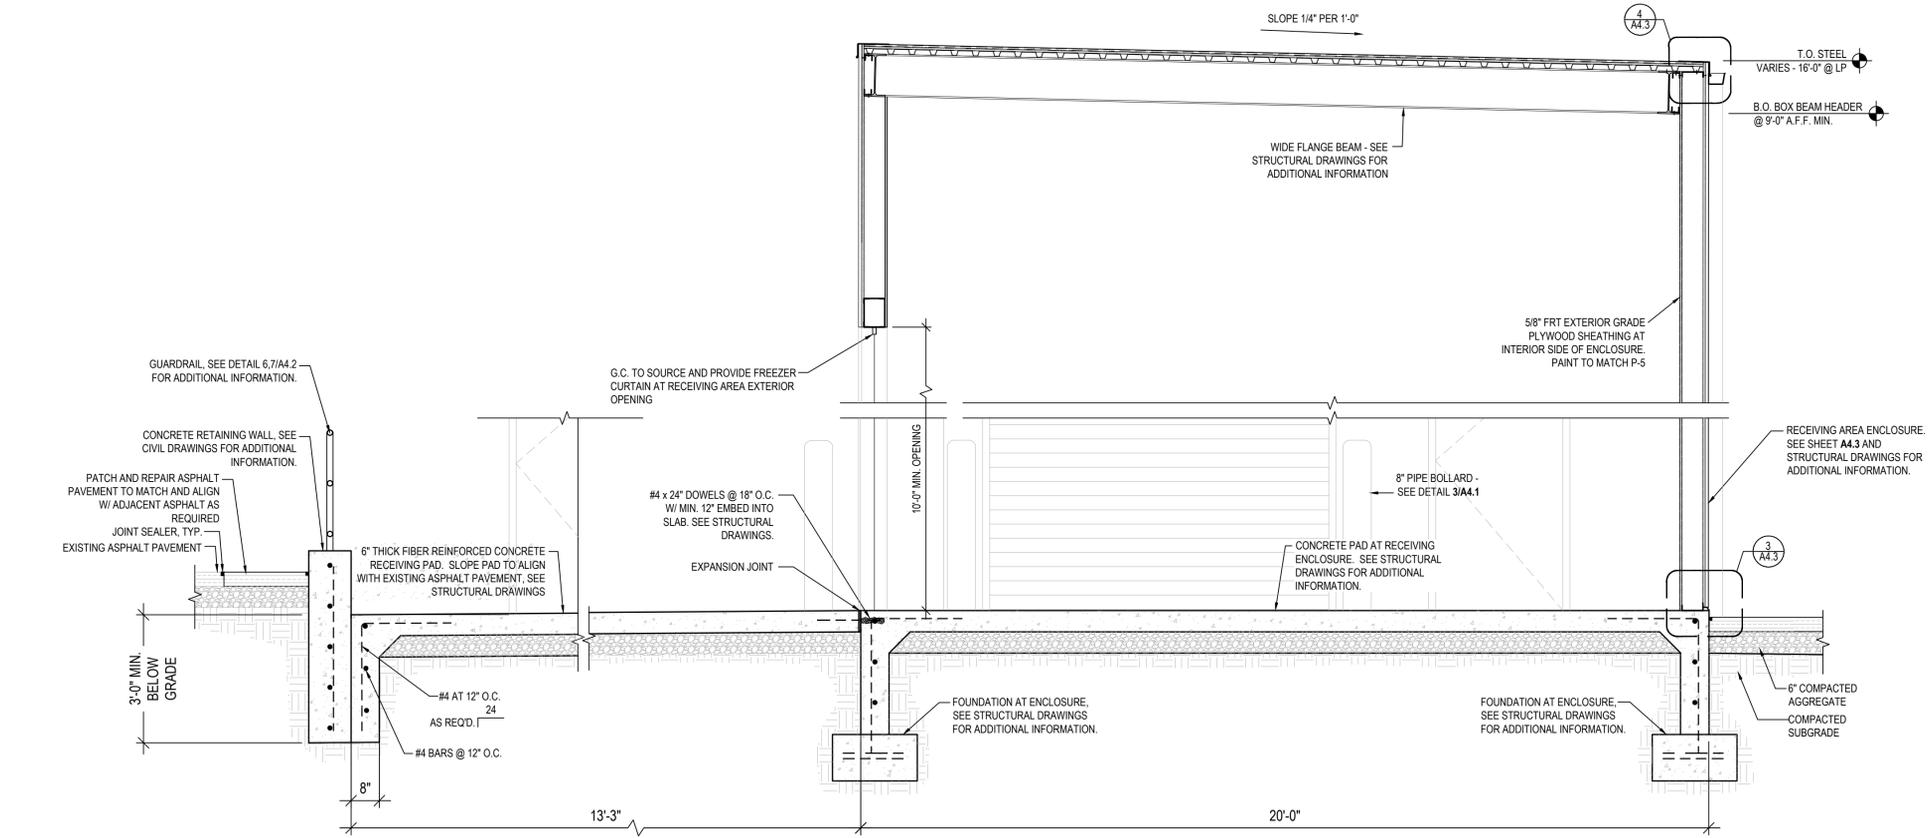

2 CONCRETE RECEIVING PAD SECTION
A4.2 SCALE: 1/2"=1'-0"

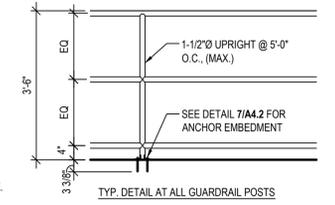

6 GUARDRAIL DETAIL
A4.2 SCALE: 1/2"=1'-0"

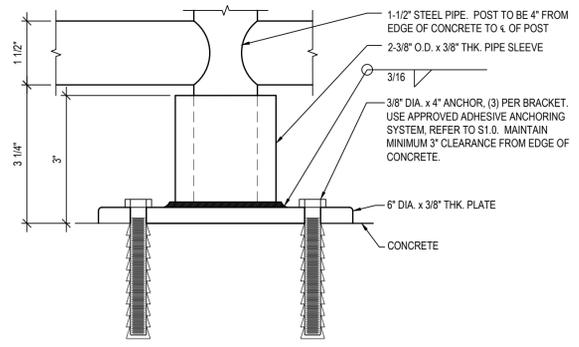

7 GUARDRAIL POST @ CONC.
A4.2 SCALE: 6"=1'-0"

DO NOT SCALE THESE DRAWINGS



HARBOR FREIGHT TOOLS

ADA ARCHITECTS SERVICES, P.C.
Lakewood, Ohio 44107
17710 Detroit Avenue Phone (216) 521-1534
Fax (216) 521-4824
www.adaarchitects.com

314 NY ROUTE 59
NYACK, NY 10960
THESE DOCUMENTS CONTAIN INFORMATION PROPRIETARY TO ADA ARCHITECTS SERVICES, P.C.
UNAUTHORIZED USE OF THESE DOCUMENTS IS EXPRESSLY PROHIBITED UNLESS AGREED UPON IN WRITING.

REVISIONS	
#	DATE
1	
2	
3	
4	
5	
6	
7	
8	
9	

MISC. DETAILS

DATE 9/22/21
JOB NO. 20420

A4.2
SHEET NO.