




2 RECEIVING ENCLOSURE DRIP EDGE DETAIL
SCALE: 1 1/2" = 1'-0"

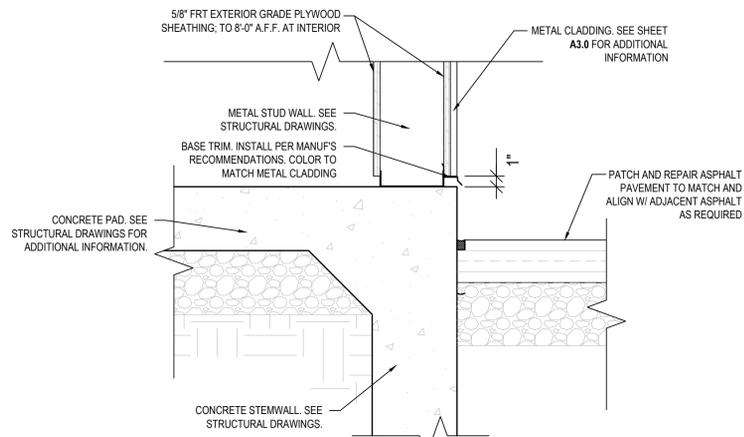


3 RECEIVING ENCLOSURE BASE DETAIL
SCALE: 1 1/2" = 1'-0"

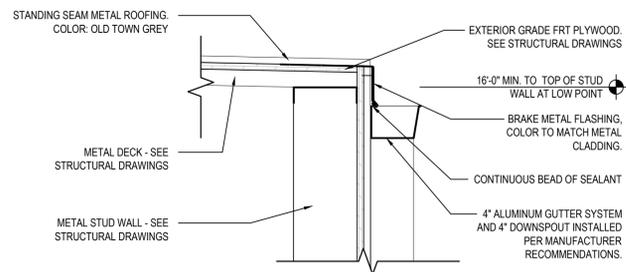

4 RECEIVING ENCLOSURE GUTTER DETAIL
SCALE: 1 1/2" = 1'-0"

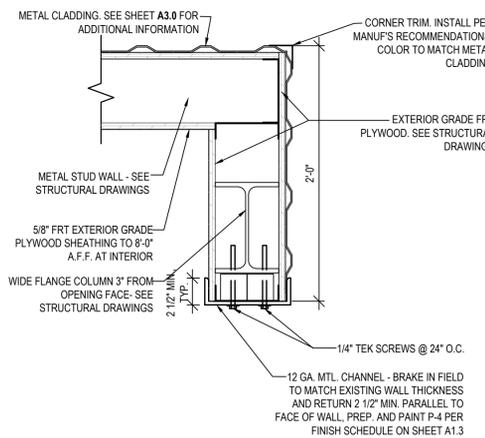

5 RECEIVING ENCLOSURE JAMB DETAIL
SCALE: 1 1/2" = 1'-0"

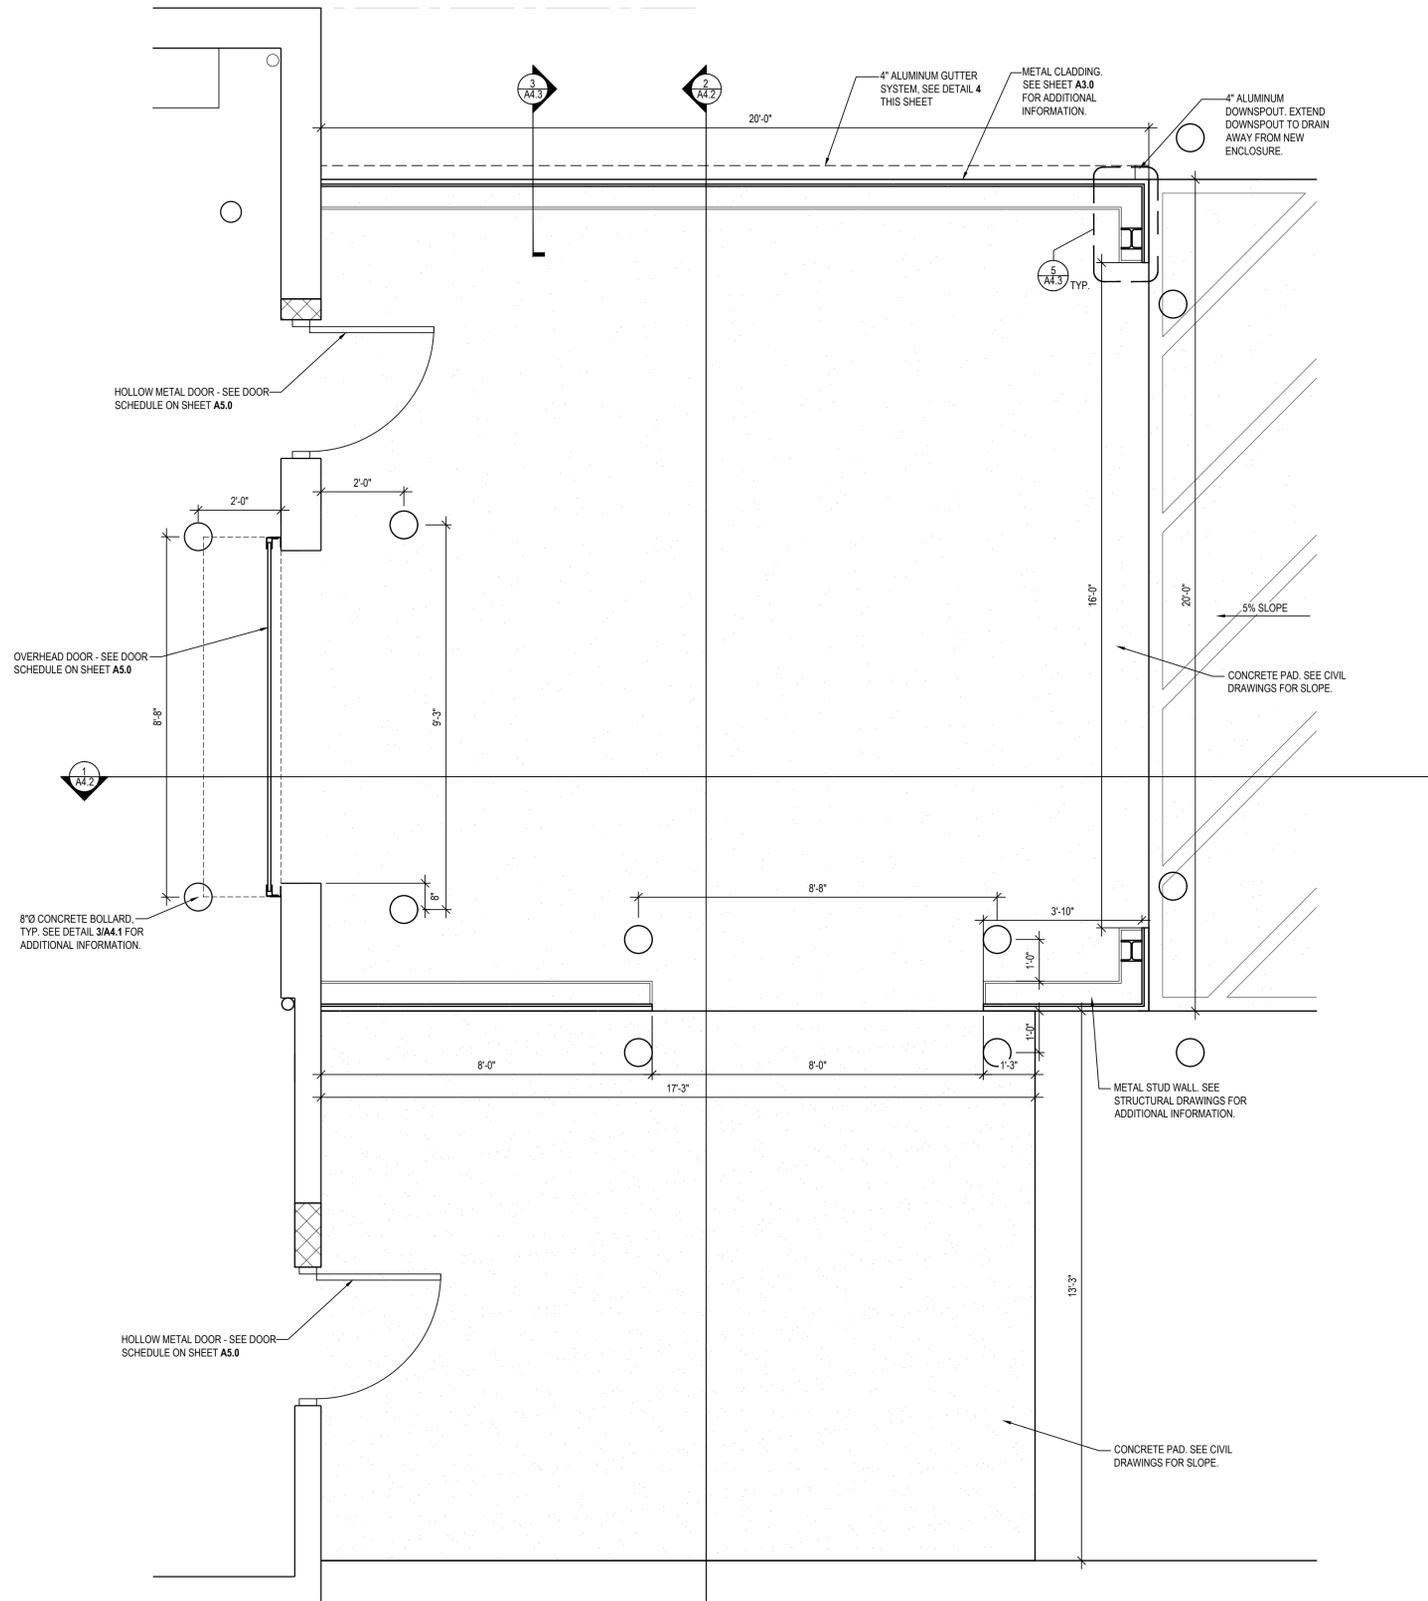

5 RECEIVING ENCLOSURE PLAN
SCALE: 1/2" = 1'-0"

METAL CLADDING SIDING TO BE WHIRLWIND STEEL "SUPER SPAN" METAL PANELS, AND STANDING SEAM METAL ROOFING, COLORS: OLD TOWN GREY.

DO NOT SCALE THESE DRAWINGS

ADA ARCHITECTS SERVICES, P.C.
17710 Detroit Avenue
Lakewood, Ohio 44107
Phone (216) 521-5134 Fax (216) 521-4824
www.adaarchitects.com

HARBOR FREIGHT TOOLS
314 NY ROUTE 59
NYACK, NY 10960

THESE DOCUMENTS CONTAIN INFORMATION PROPRIETARY TO ADA ARCHITECTS SERVICES, P.C.
UNAUTHORIZED USE OF THESE DOCUMENTS IS EXPRESSLY PROHIBITED UNLESS AGREED UPON IN WRITING.

REVISIONS	
#	DATE / TYPE
1	
2	
3	
4	
5	
6	
7	
8	
9	

MISC. DETAILS

DATE 9/22/21
JOB NO. 20420

A4.3
SHEET NO.