




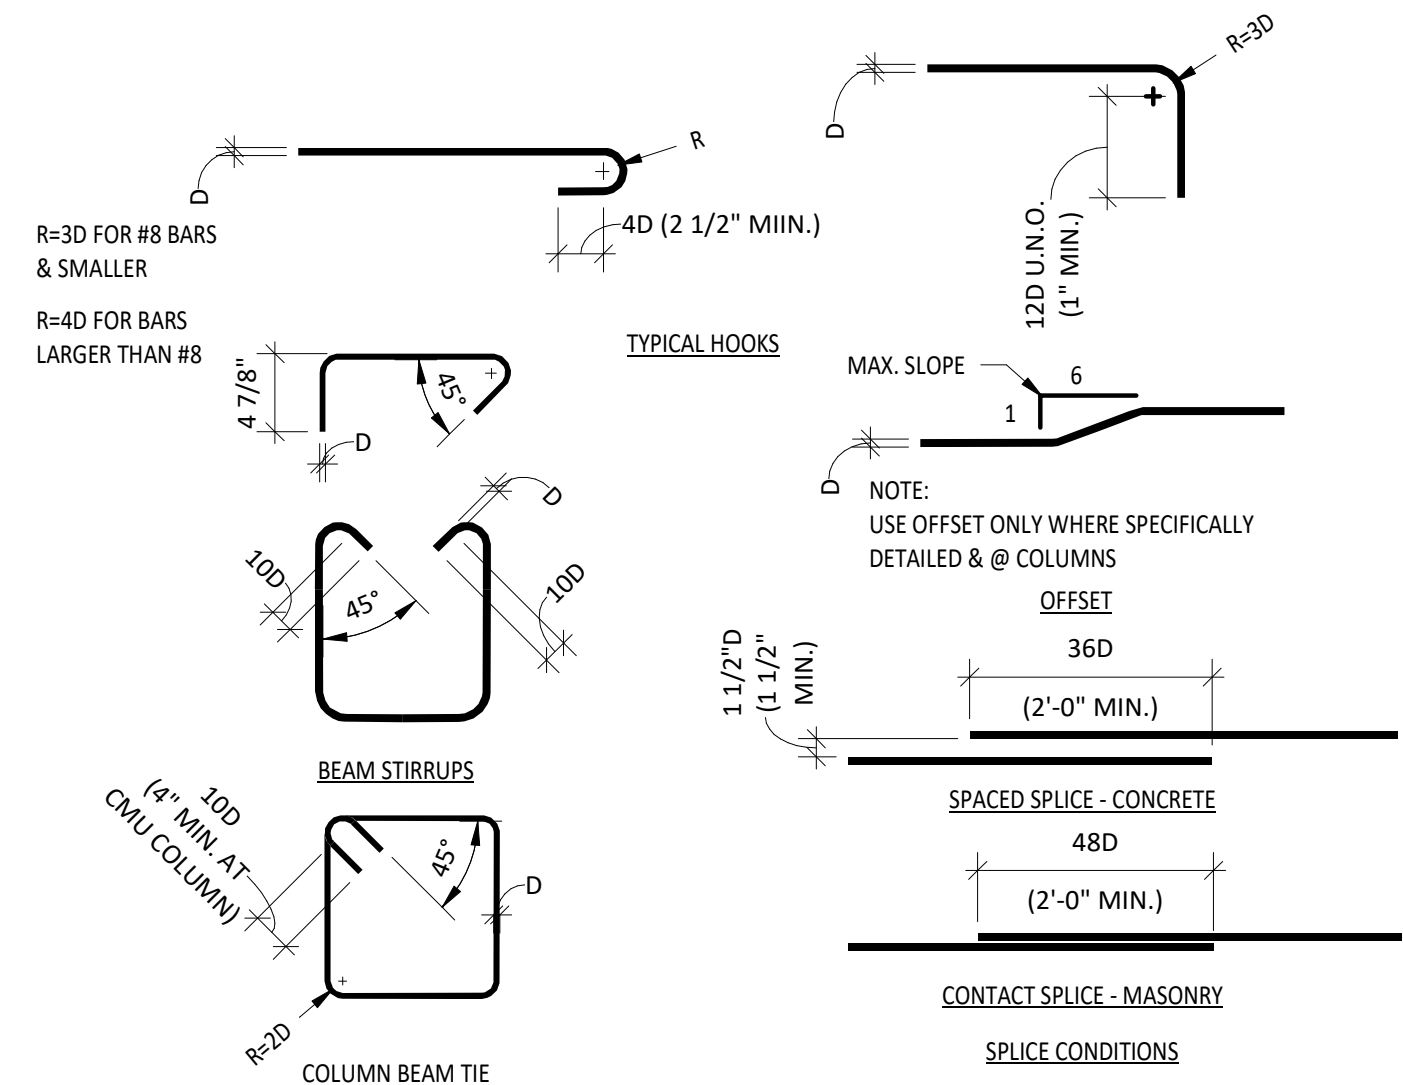


1 REINFORCING BAR BENDS
1" = 1'-0"

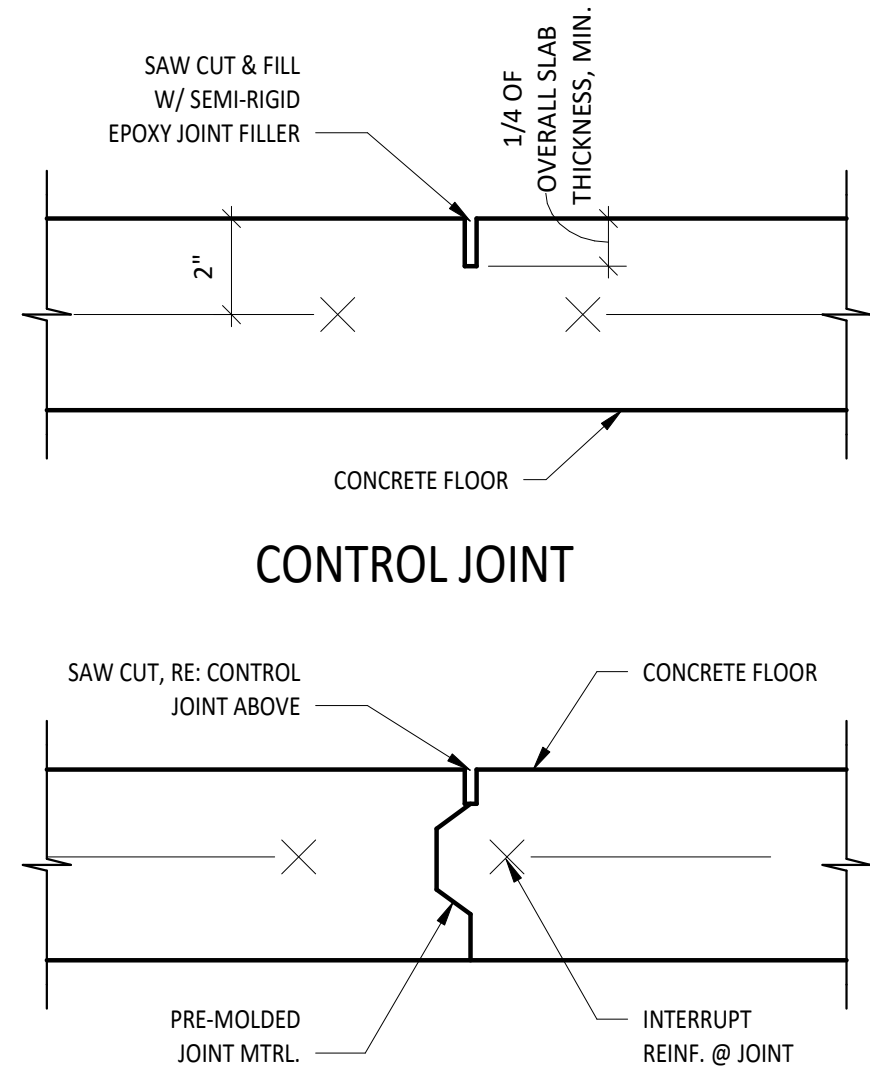


CONSTRUCTION JOINT

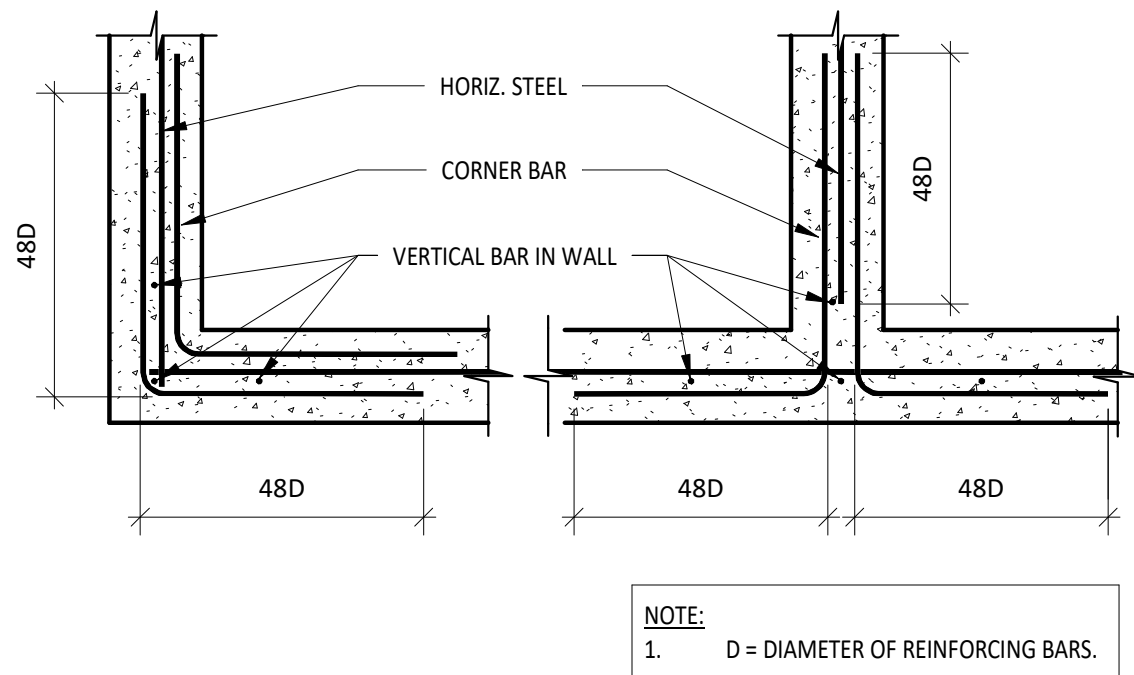


NOTE:
1. D = DIAMETER OF REINFORCING BARS.

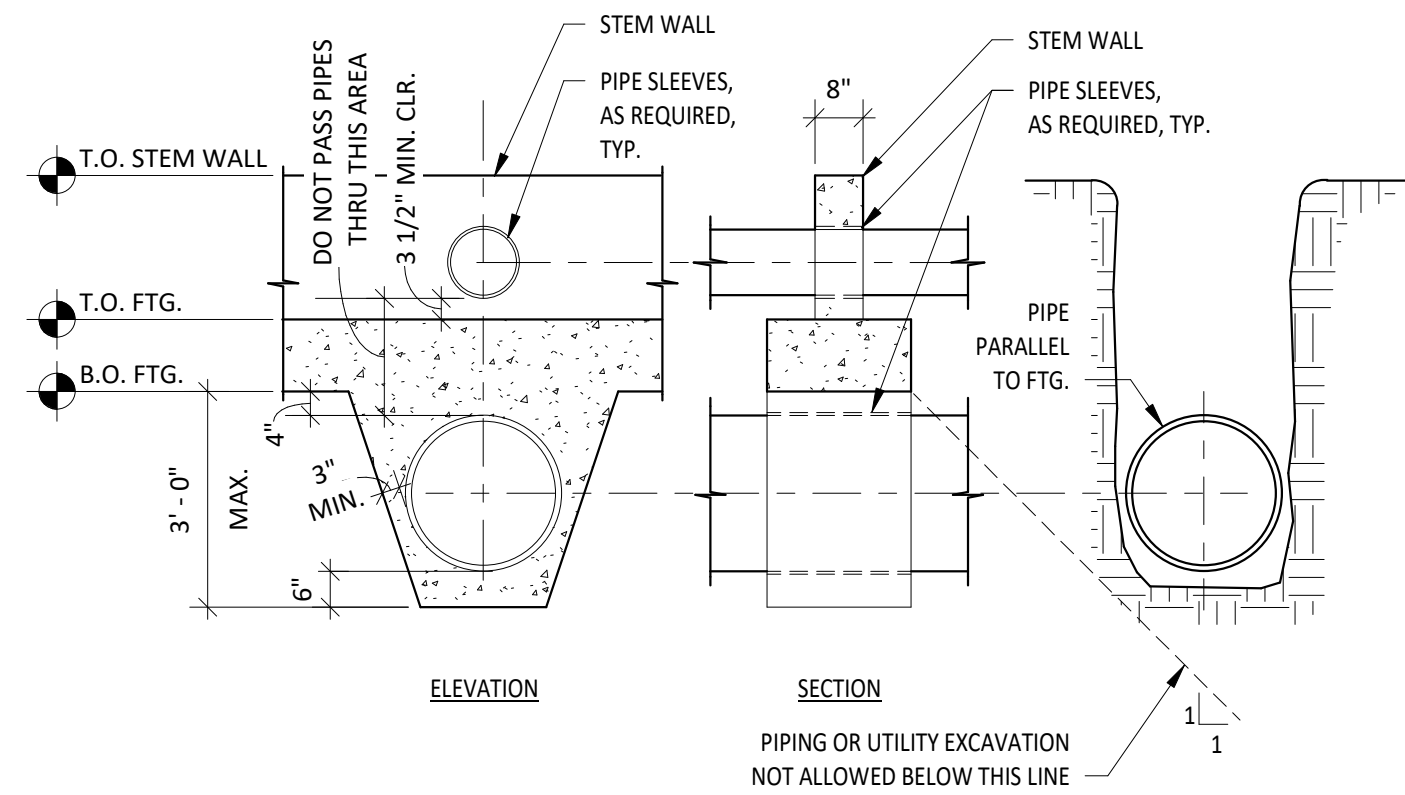


4 CONCRETE FOUNDATION WALL AND FOOTING PENETRATION
3/8" = 1'-0"

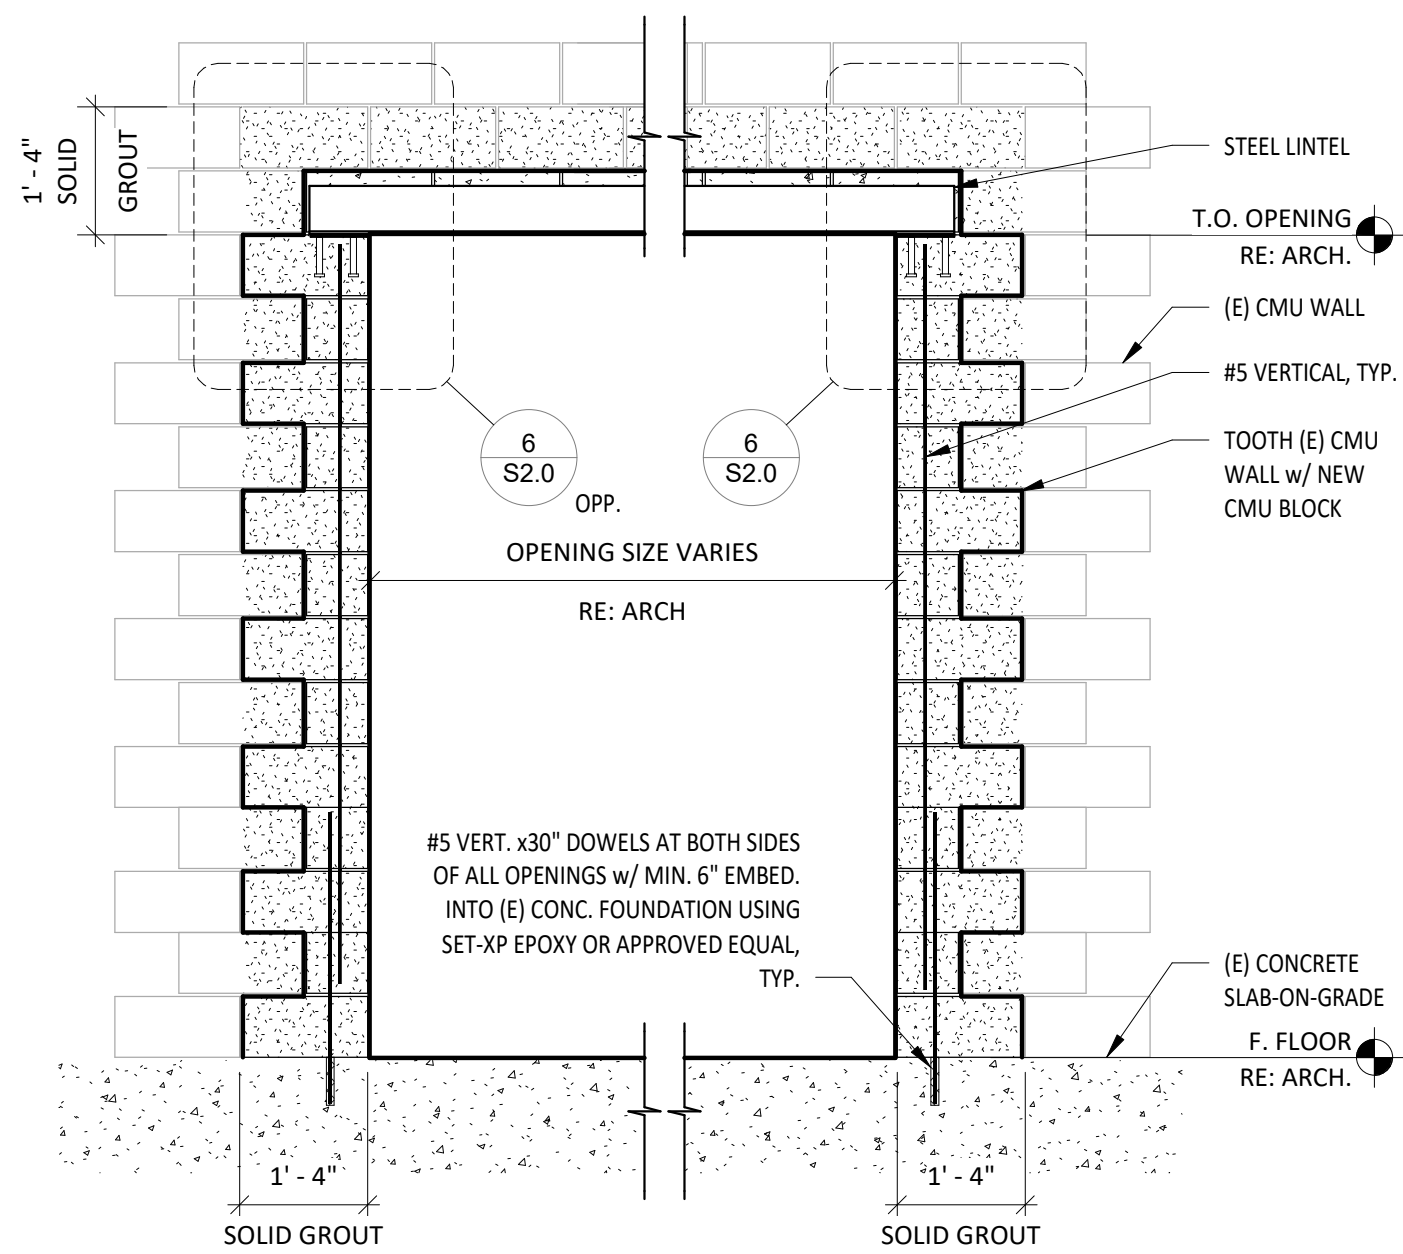


5 CMU WALL OPENING (8'-0" WIDE MAX)
1/2" = 1'-0"

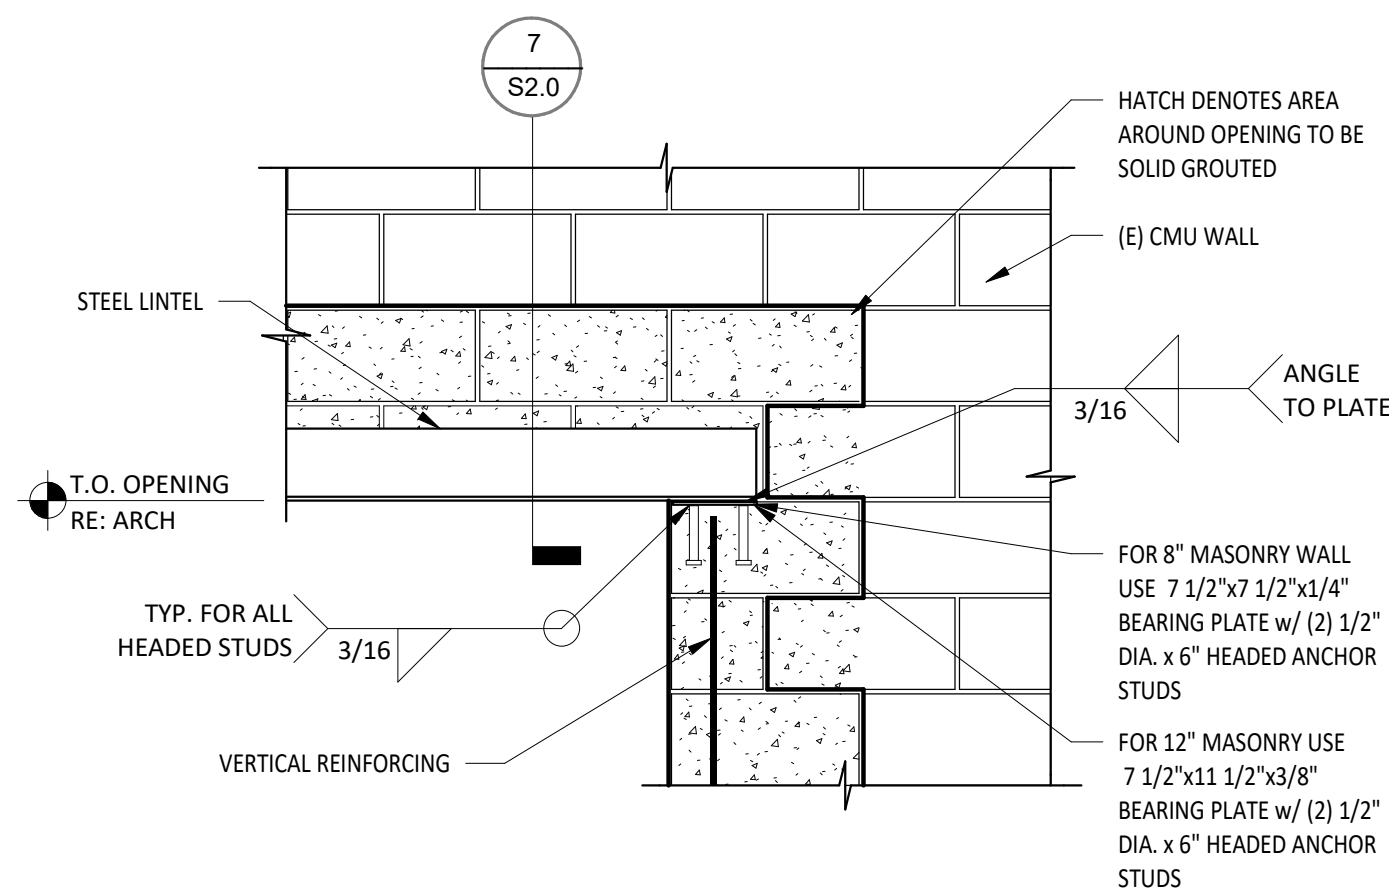


6 LINTEL AND JAMB REINFORCING
3/4" = 1'-0"

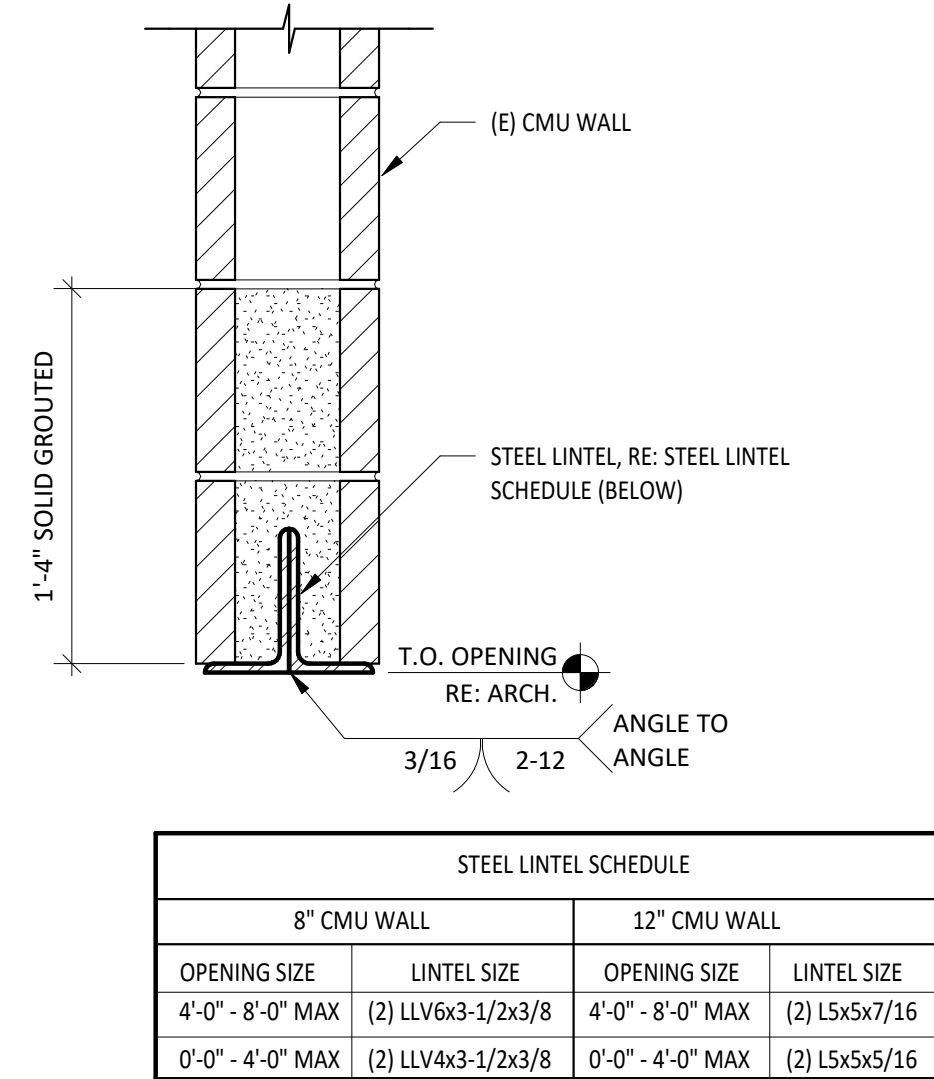


7 LINTEL SECTION/SCHEDULE
1 1/2" = 1'-0"

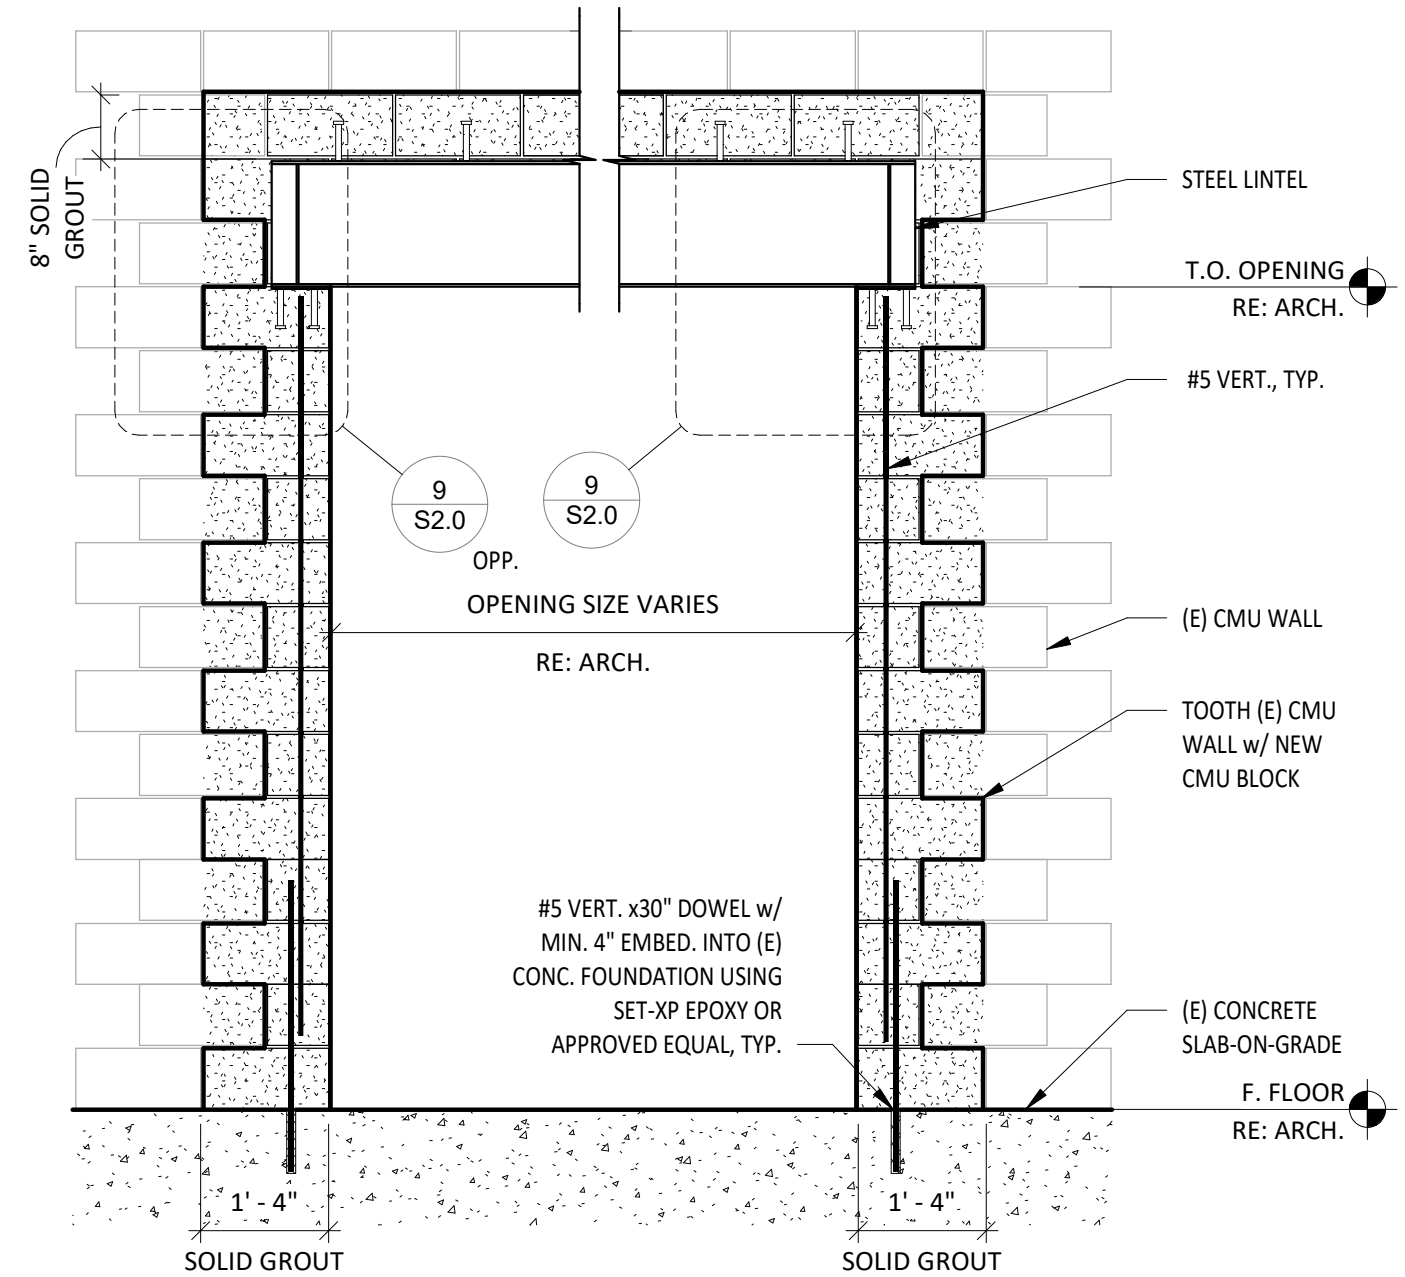

8 CMU WALL OPENING (12'-0" WIDE MAX.)
1/2" = 1'-0"

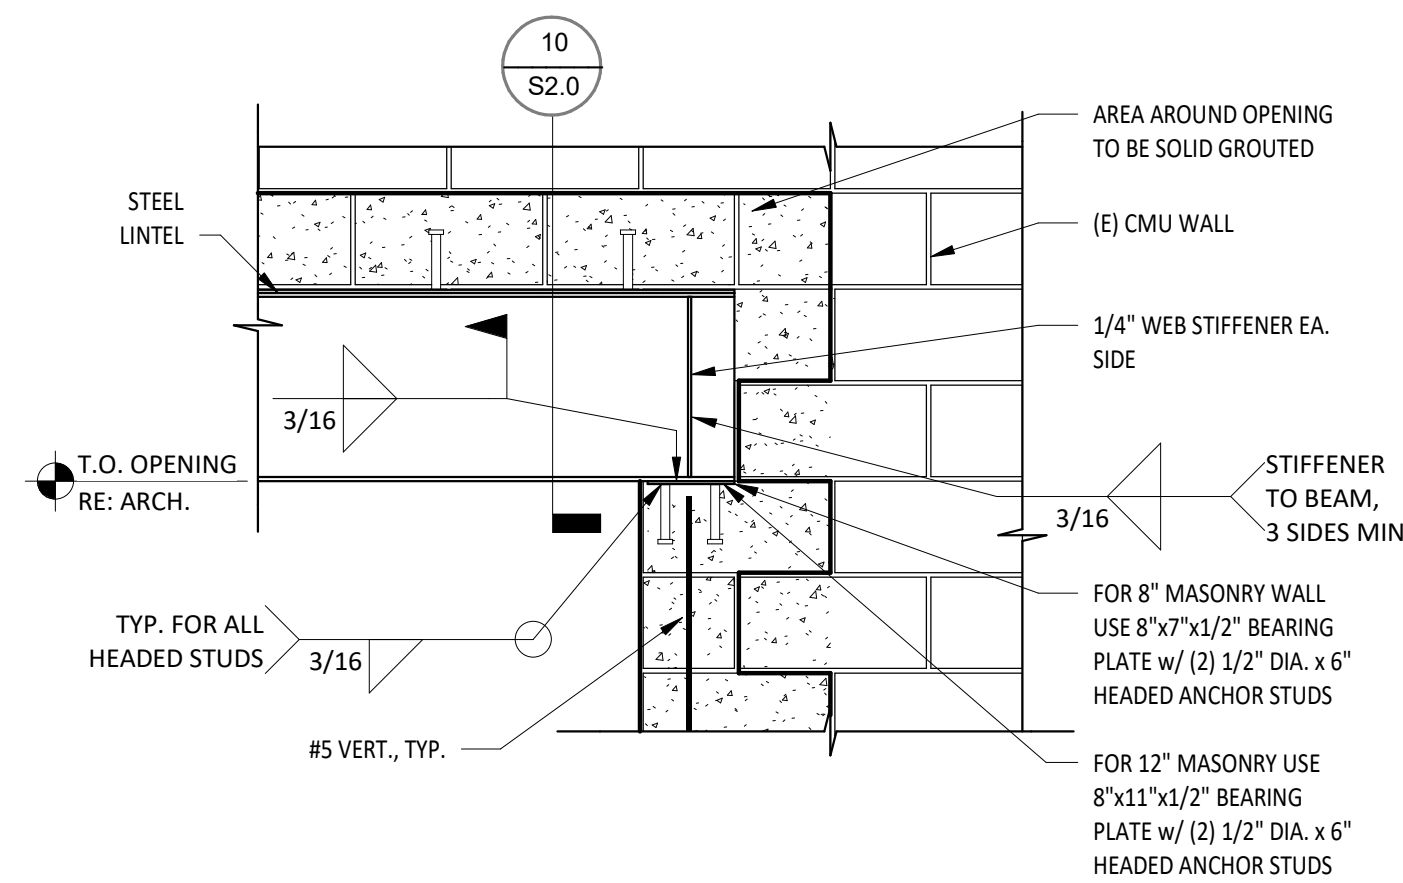

9 LINTEL AND JAMB REINFORCING
3/4" = 1'-0"

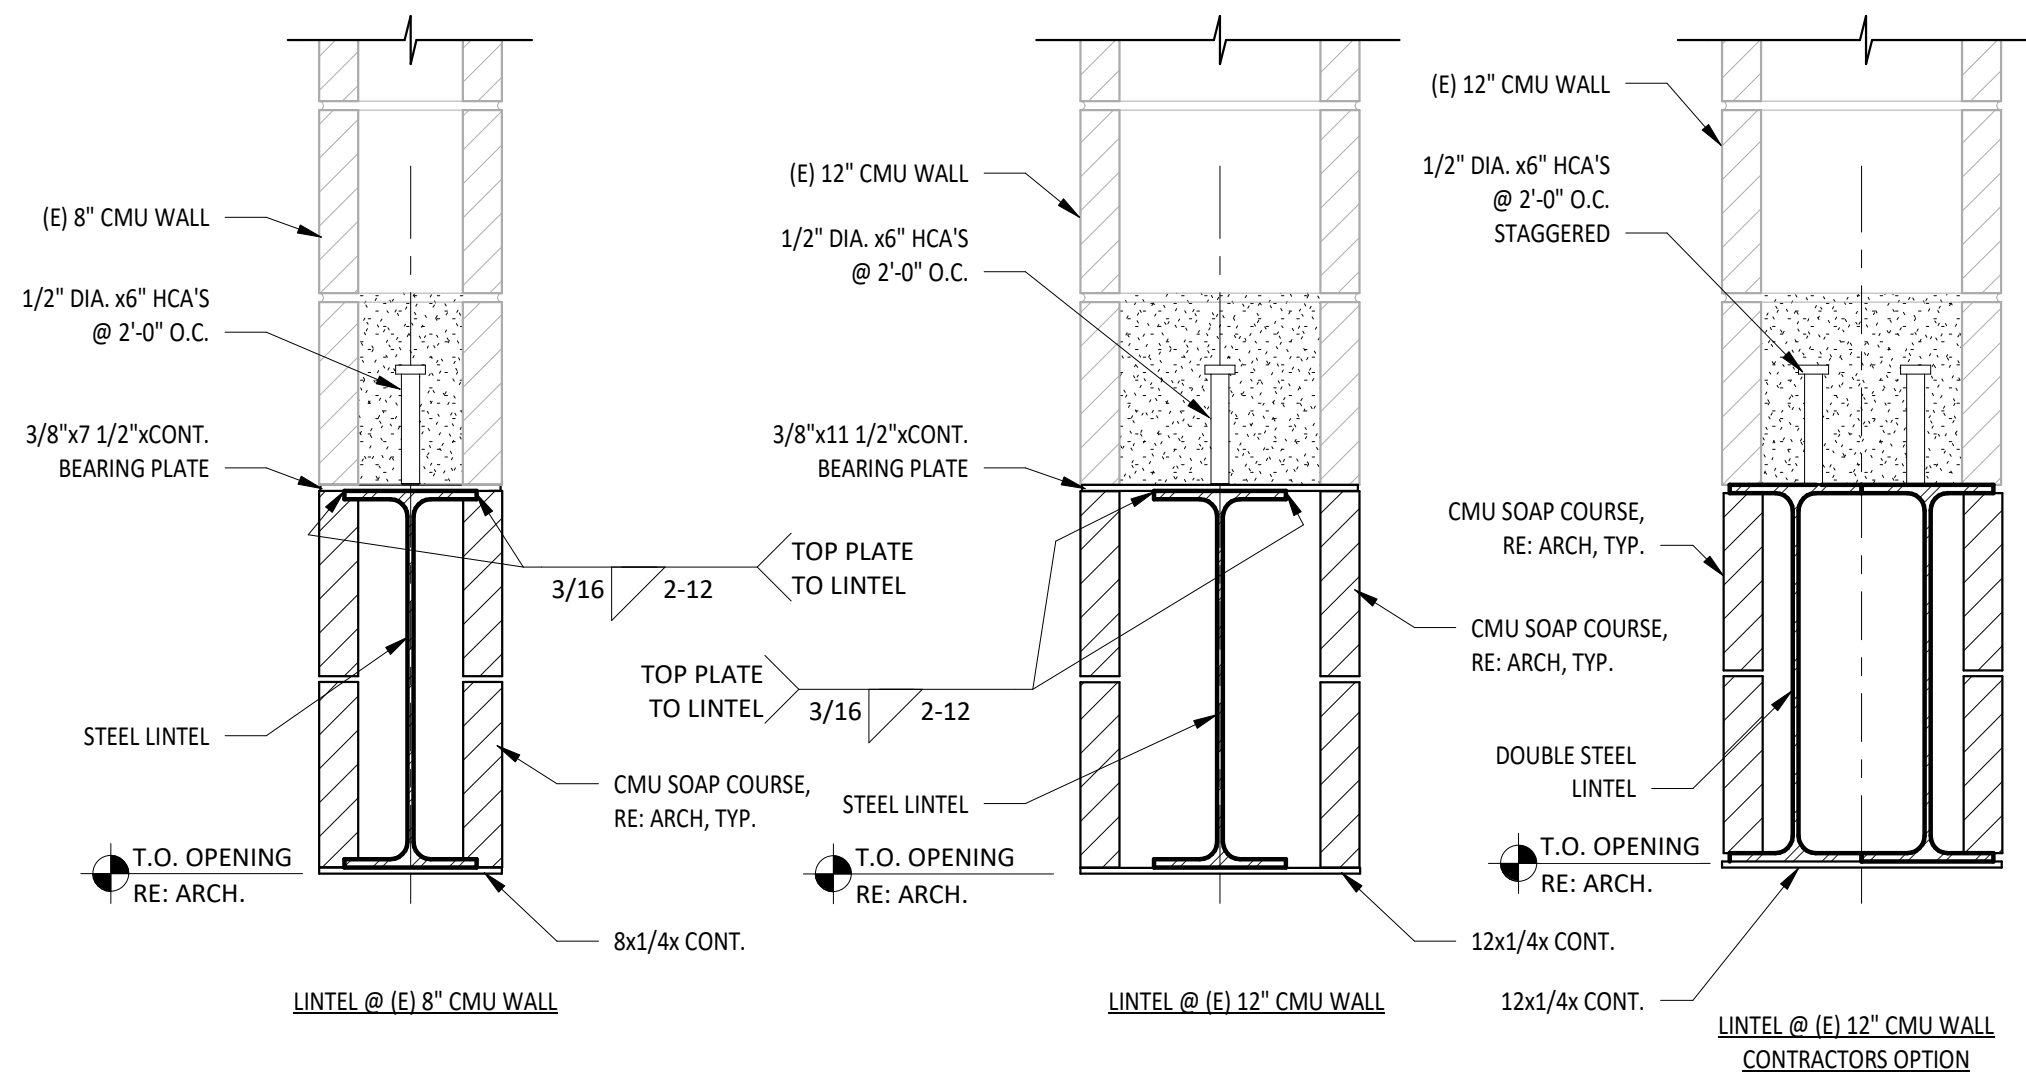


10 STEEL LINTEL SECTION
1 1/2" = 1'-0"



812 S. La Cassia Drive
Boise, ID 83705

(208) 345-8941
(208) 345-8946
www.tamarackgrove.com
Firm No. 87979

Project No: TGE21-17855
Checked By: DDH
Drawn By: TW

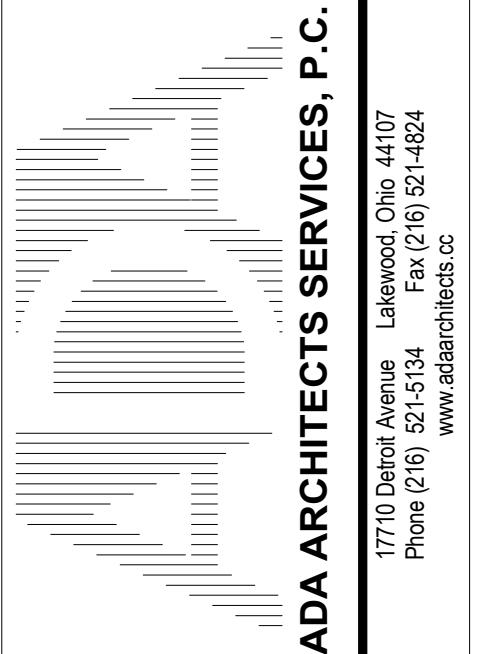

HARBOR FREIGHT TOOLS

NYACK, NY 10960

314 NY ROUTE 59

THESE DOCUMENTS CONTAIN INFORMATION PROPRIETARY TO ADA ARCHITECTS SERVICES, P.C.
UNAUTHORIZED USE OF THESE DOCUMENTS IS EXPRESSLY PROHIBITED UNLESS AGREED UPON IN WRITING.

REVISIONS

#	DATE	TYPE
1		
2		
3		
4		
5		
6		
7		
8		
9		
10		

STRUCTURAL
DETAILS

DATE 9/22/21

JOB NO. 20420

S2.0

SHEET NO.