




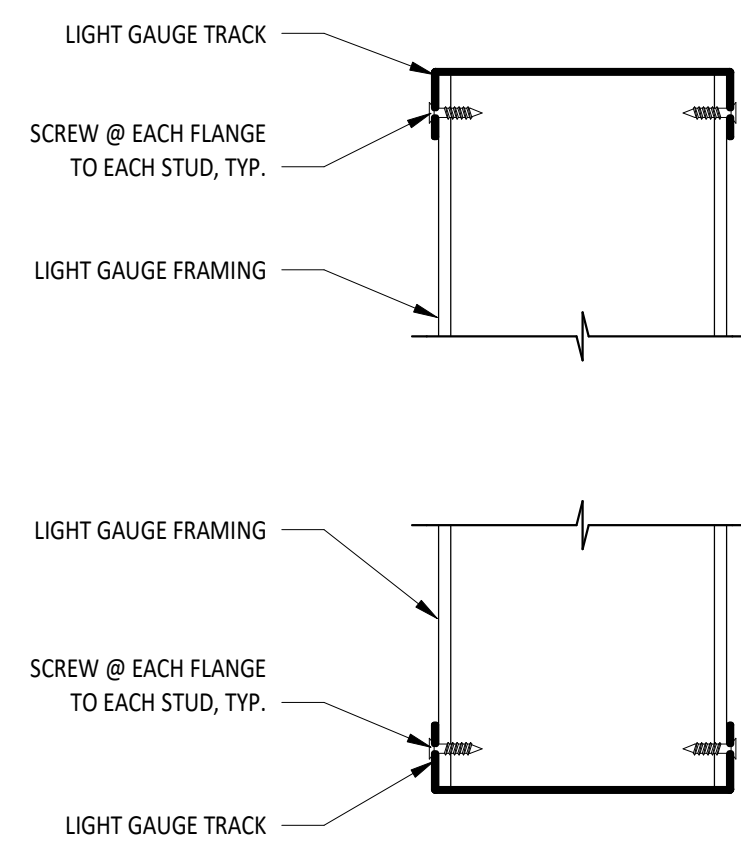


② TRACK - STUD CONNECTION
3" = 1'-0"

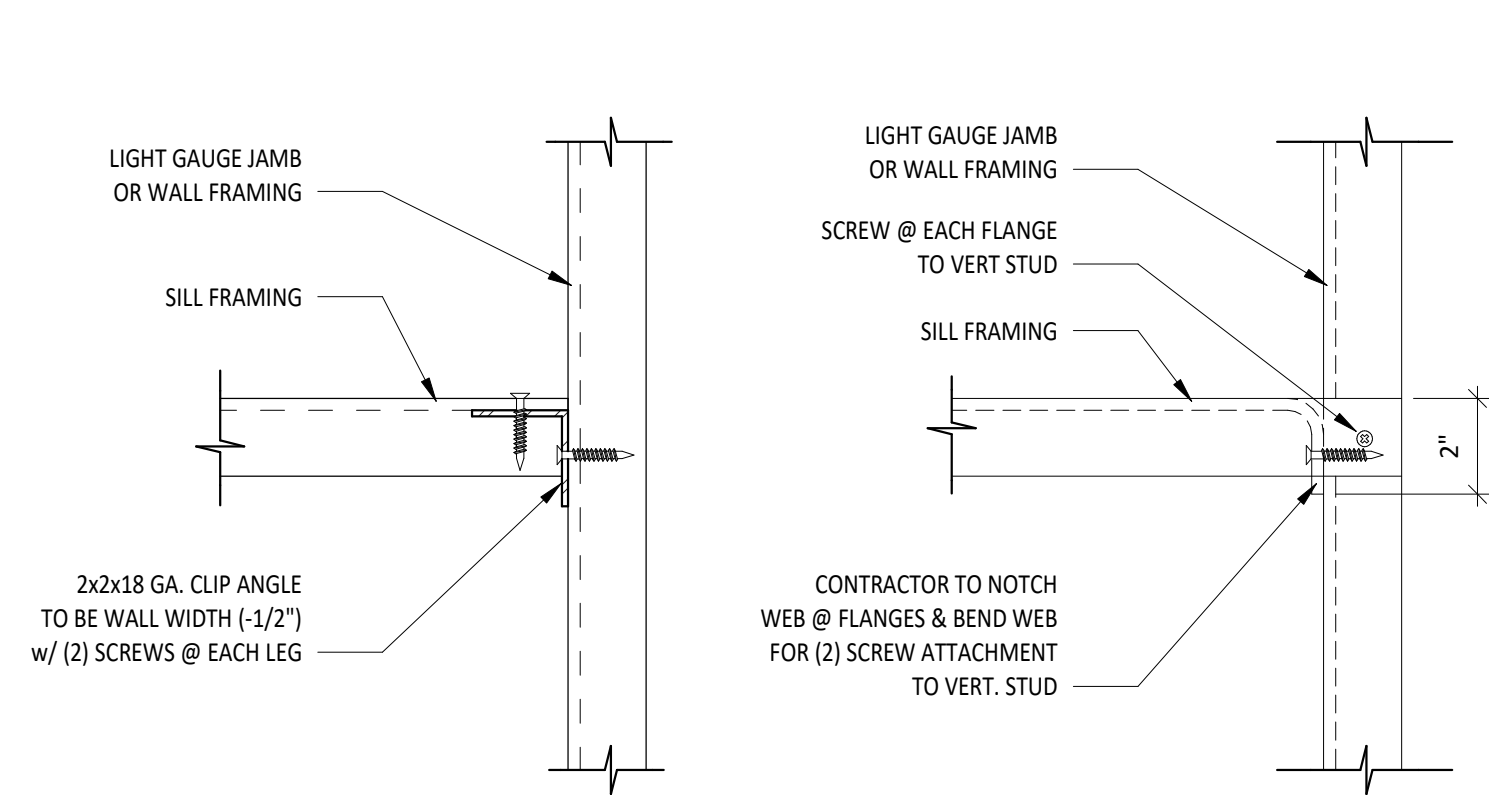


④ SILL - JAMB CONNECTION
3" = 1'-0"

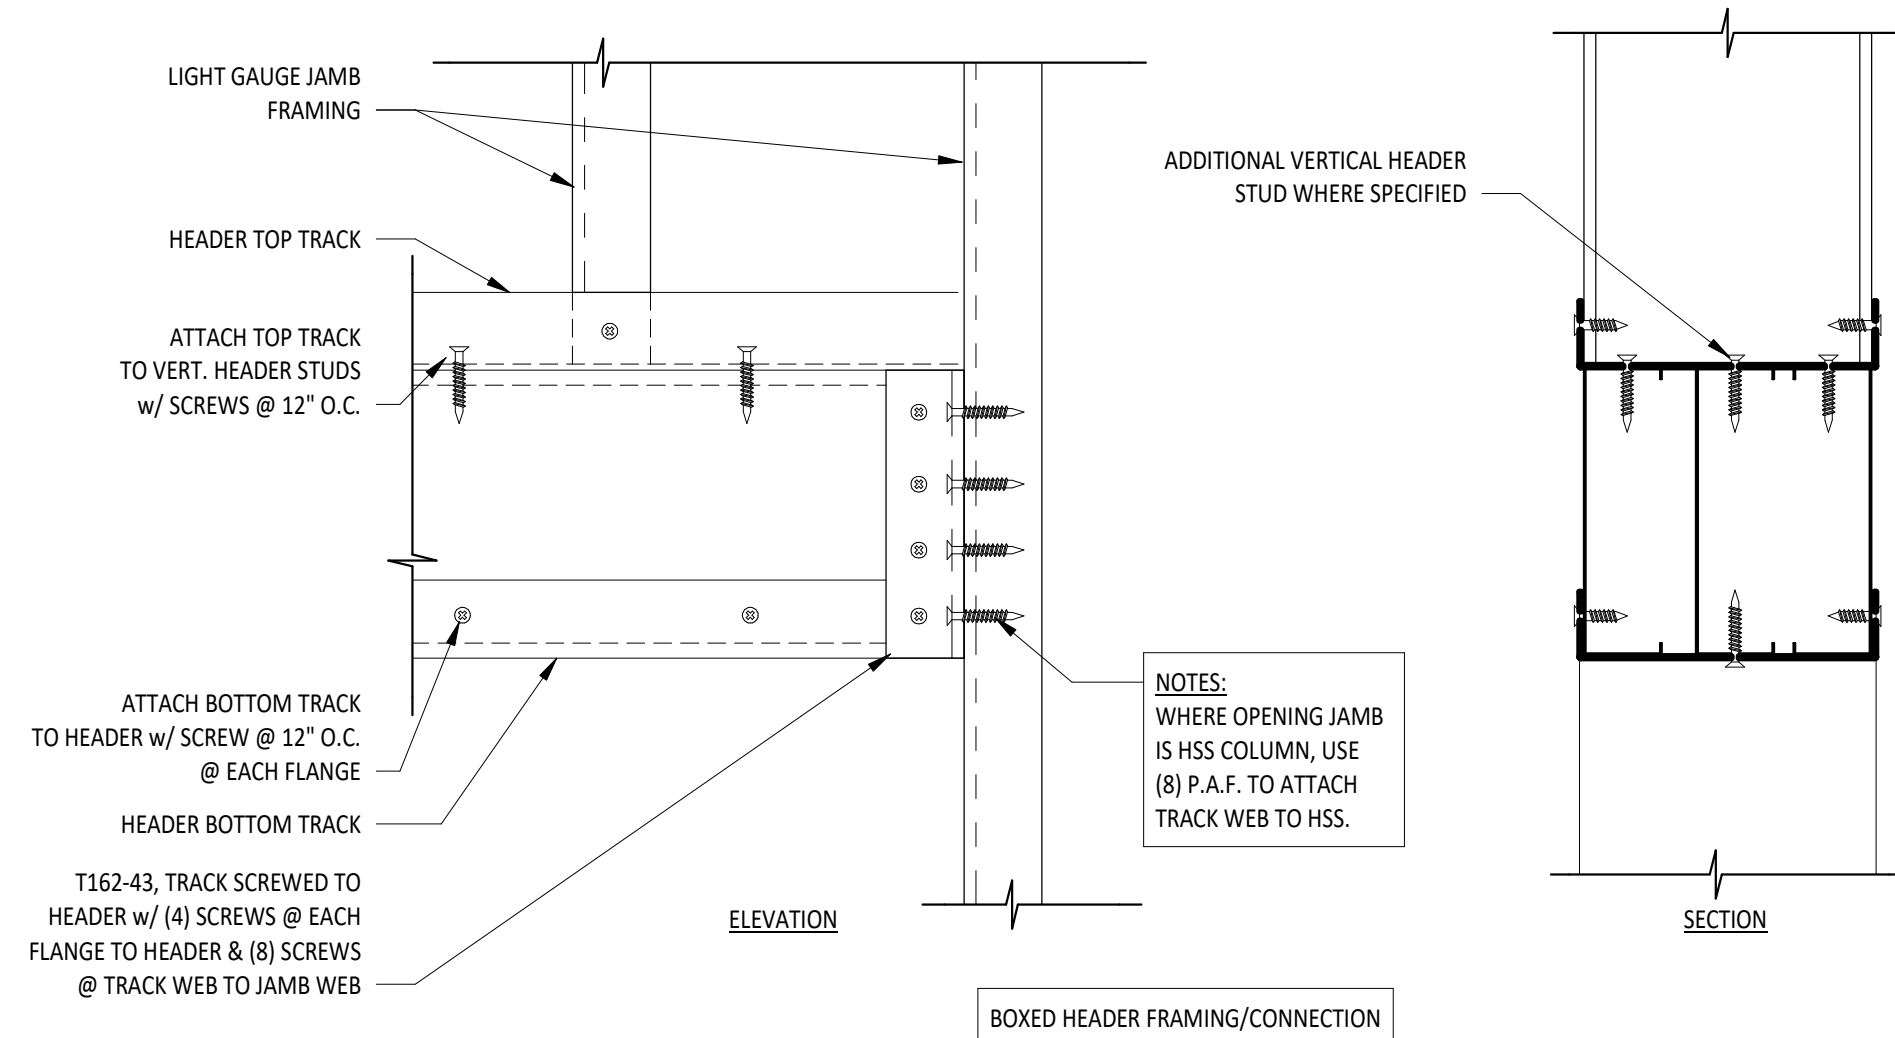


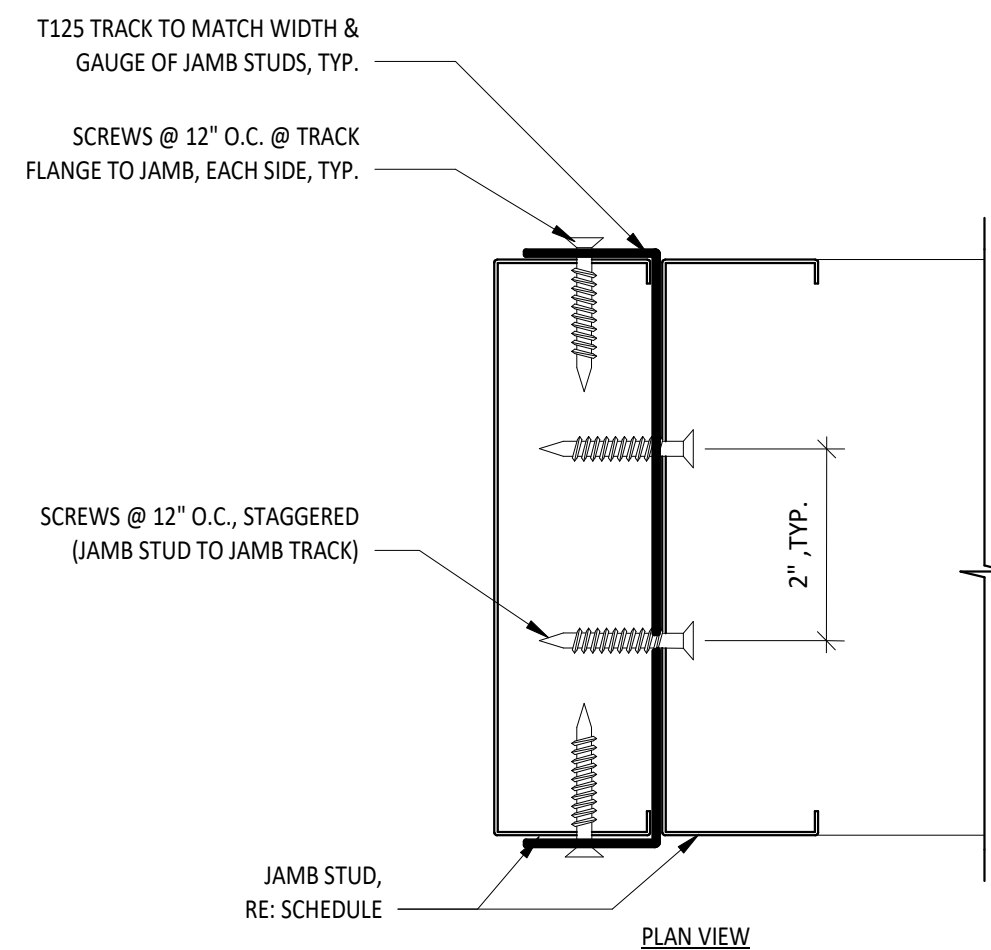


7 MULTIPLE JAMB CONNECTION - OPTION 2
6" = 1'-0"

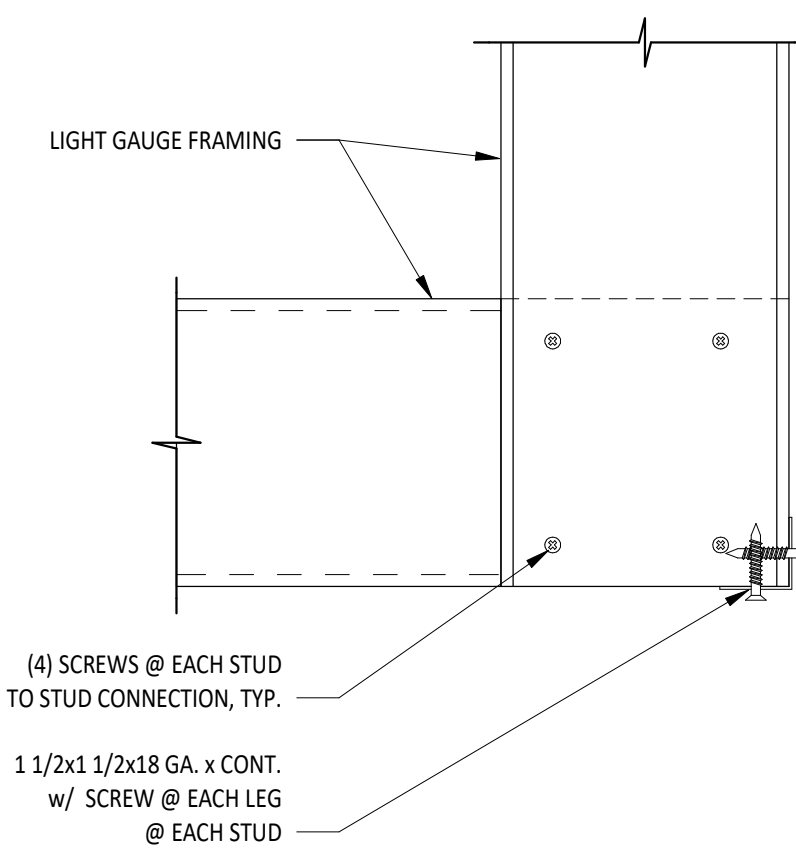


8 CORNER FRAMING CONNECTION
3" = 1'-0"

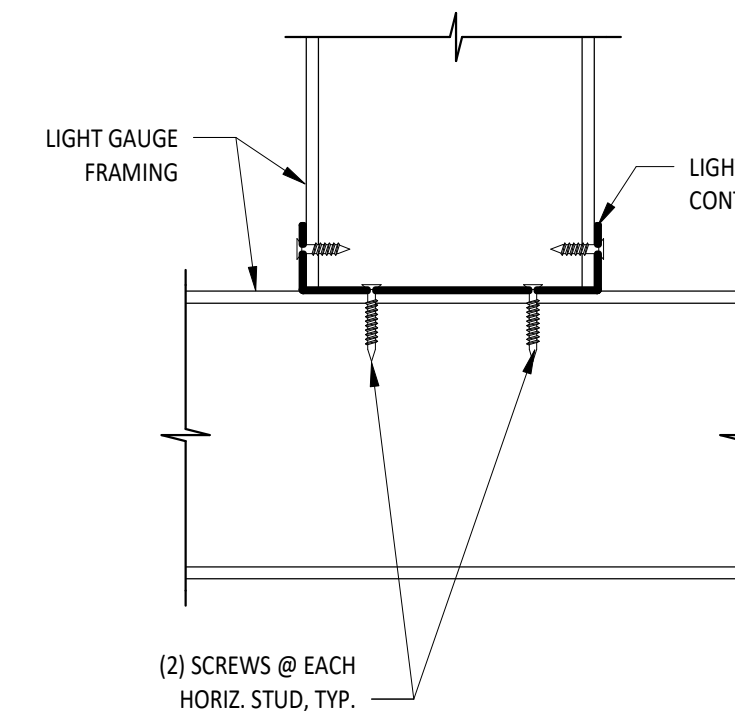


⑨ TRACK - CROSSING STUD CONNECTION
3" = 1'-0"

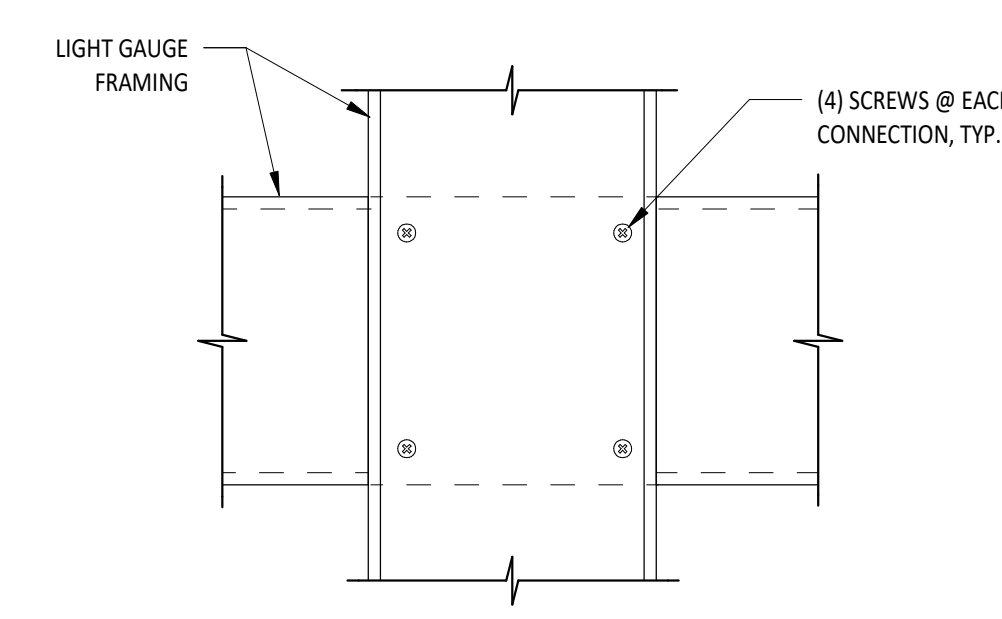


10 TYPICAL STUD - STUD CONNECTION
3" = 1'-0"

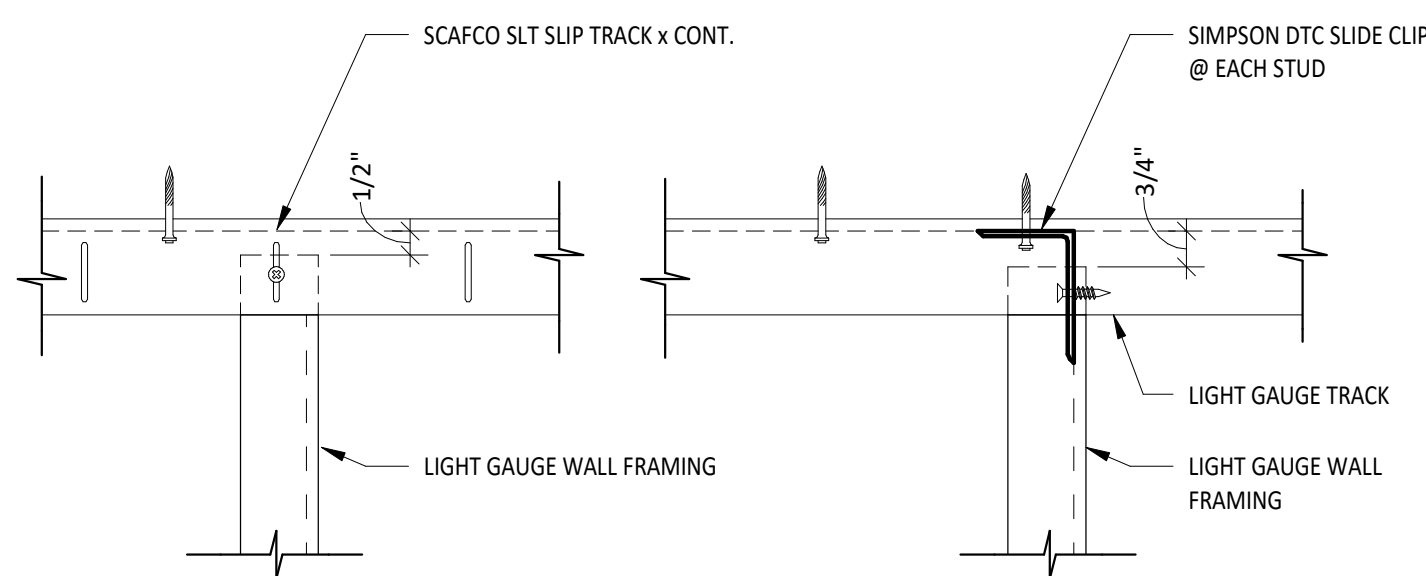


11 TYPICAL STEEL STUD - SLIP TRACK CONNECTION
3" = 1'-0"

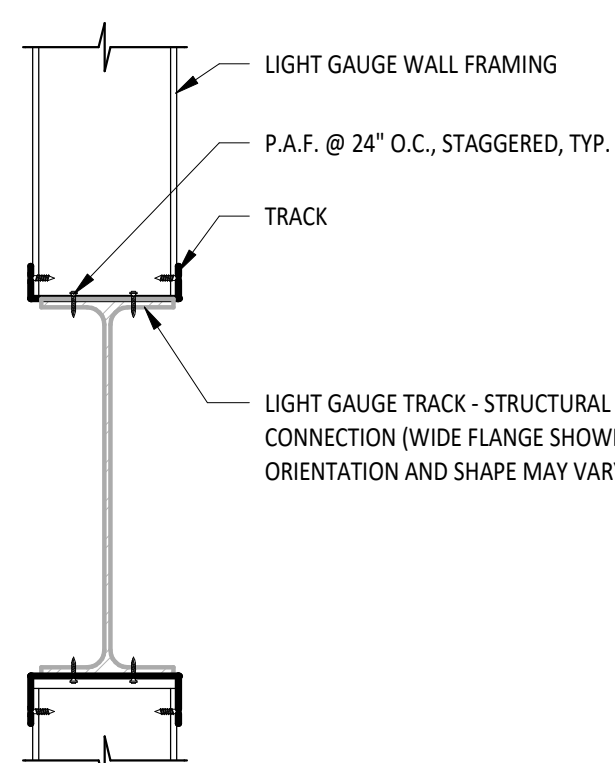


12 STUD WALL TRACK - STRUCTURE CONN.
1 1/2" = 1'-0"

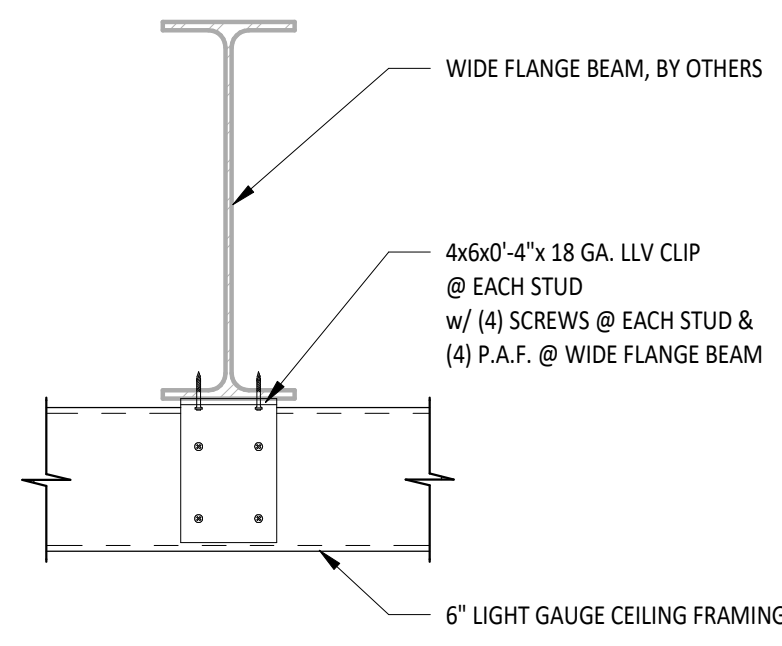


13 STUD WALL TRACK - STRUCTURE CONNECTION
1 1/2" = 1'-0"

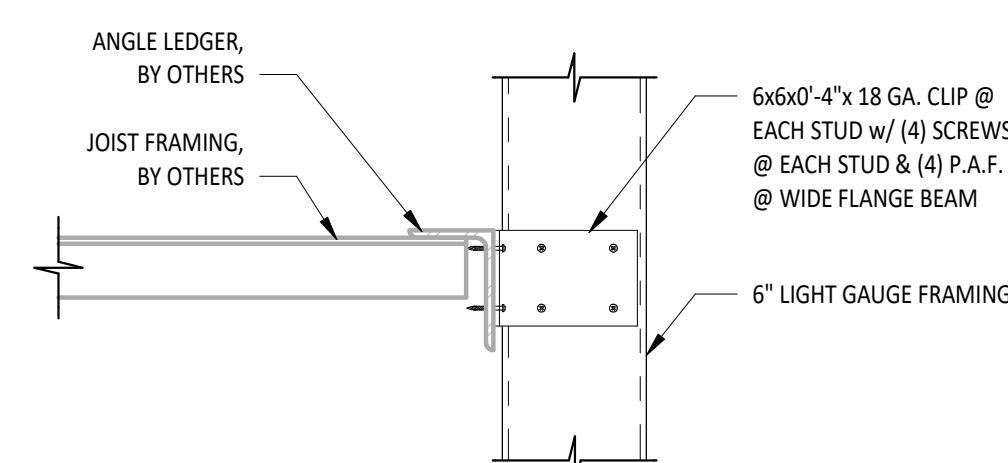

14 STUD WALL TRACK - STRUCTURE CONNECTION
1 1/2" = 1'-0"

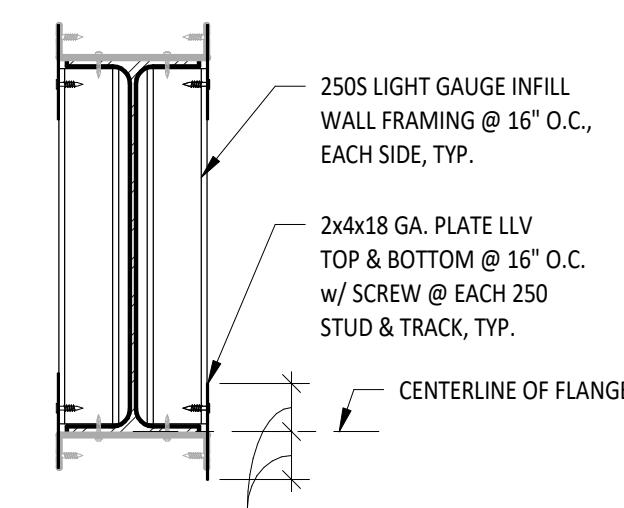

15 STUD WALL TRACK - STRUCTURE CONNECTION
1 1/2" = 1'-0"

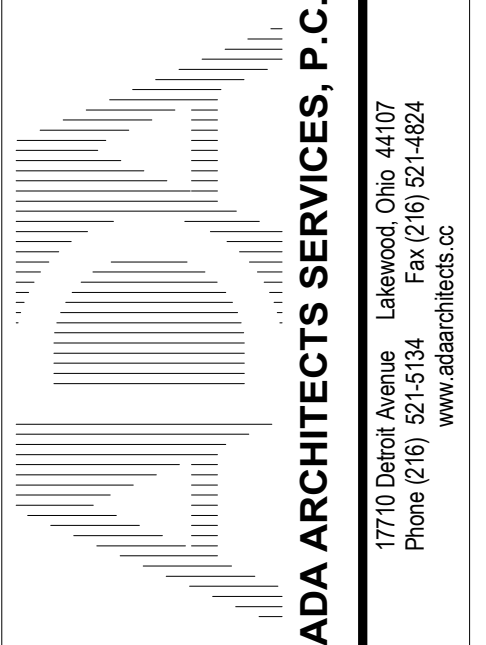

HARBOR FREIGHT TOOLS

NYACK, NY 10960

314 NY ROUTE 59

THESE DOCUMENTS CONTAIN INFORMATION PROPRIETARY TO ADA ARCHITECTS SERVICES, P.C.
UNAUTHORIZED USE OF THESE DOCUMENTS IS EXPRESSLY PROHIBITED UNLESS AGREED UPON IN WRITING

REVISIONS

#	DATE	TYPE
1		
2		
3		
4		
5		
6		
7		
8		
9		
10		

LIGHT GAUGE
FRAMING - SHOPS

DATE	9/22/21
------	---------

JOB NO.	20420
---------	-------

S2.3

SHEET NO.