


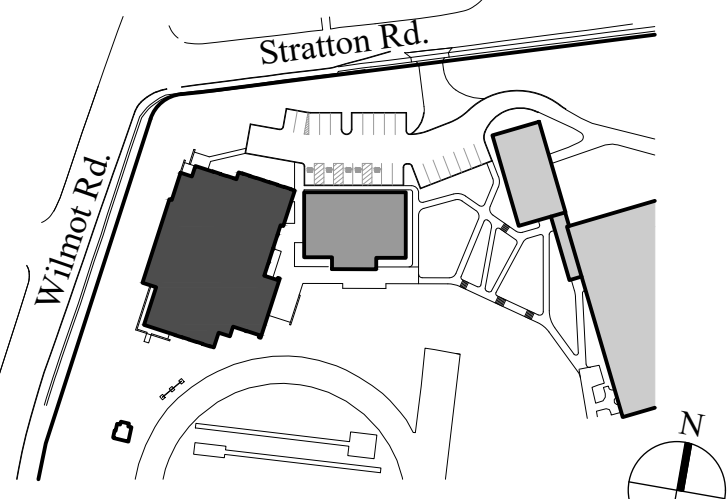

Key Plan Not to Scale

7.	6/01/2021	ISSUED FOR BID
6.	5/07/2021	RE-ISSUED FOR BUILDING PERMIT REVIEW
5.	2/1/2021	ISSUED FOR BUILDING PERMIT REVIEW
4.	10/14/2020	ISSUED FOR PLANNING BOARD REVIEW
3.	9/23/2020	RESUBMITTED FOR ZONING REVIEW
2.	8/28/2020	ISSUED FOR PRELIMINARY DOB REVIEW
1.	1/10/2020	ISSUED FOR DD ESTIMATE
no.	Date	Revision/Submission

<u>STRUCTURAL & CIVIL ENGINEER</u>	
DOMINICK R PILLA	
ASSOCIATES, P.C.	
43 MAIN STREET	
NYACK, NY 10960	
914-572-7793	
<u>MEP ENGINEER</u>	<u>ROOFING CONSULTANT</u>
MY CONSULTING	WATSKY ASSOCIATES
ENGINEERING, P.C.	29 MADISON AVENUE
17 W. 39 STREET, STE 703	VALHALLA, NY 10595
NEW YORK, NY 10018	914-948-3450
212-852-9855	

amp

IONA PREPARATORY SCHOOL
VERNI CENTER FOR PERFORMING ARTS

Object Address

IONA PREPARATORY SCHOOL
255 Wilmot Road
New Rochelle, NY 10804

Drawing Title

Scale	Job No.	Date	Drawing No. L-210
1" = 20'-0"	1618	04/03/2019	
Drawn	Checked	Approved	
RW	RW	MT	

Peter Gisolfi Associates, LLP
Architects, Landscape Architects
66 Warburton Avenue
Hastings on Hudson, NY 10706
14 478 3677

ETERGISOLFI ASSOCIATES

LEGEND

- | | |
|---|--|
|  | PROPERTY LINE |
|  | PARKING AND MECHANICAL
UNITS SETBACK LINE |
|  | PROJECT LIMIT LINE |
|  | BUILDING ENTRANCE |
|  | CONCRETE CURB |
|  | CONCRETE RETAINING WALL
W/ BARRIER RAIL |
|  | DECORATIVE BARRIER RAIL |
|  | CONCRETE PAVEMENT WITH
EXPANSION JOINT |

