


Key Plan (not to scale)

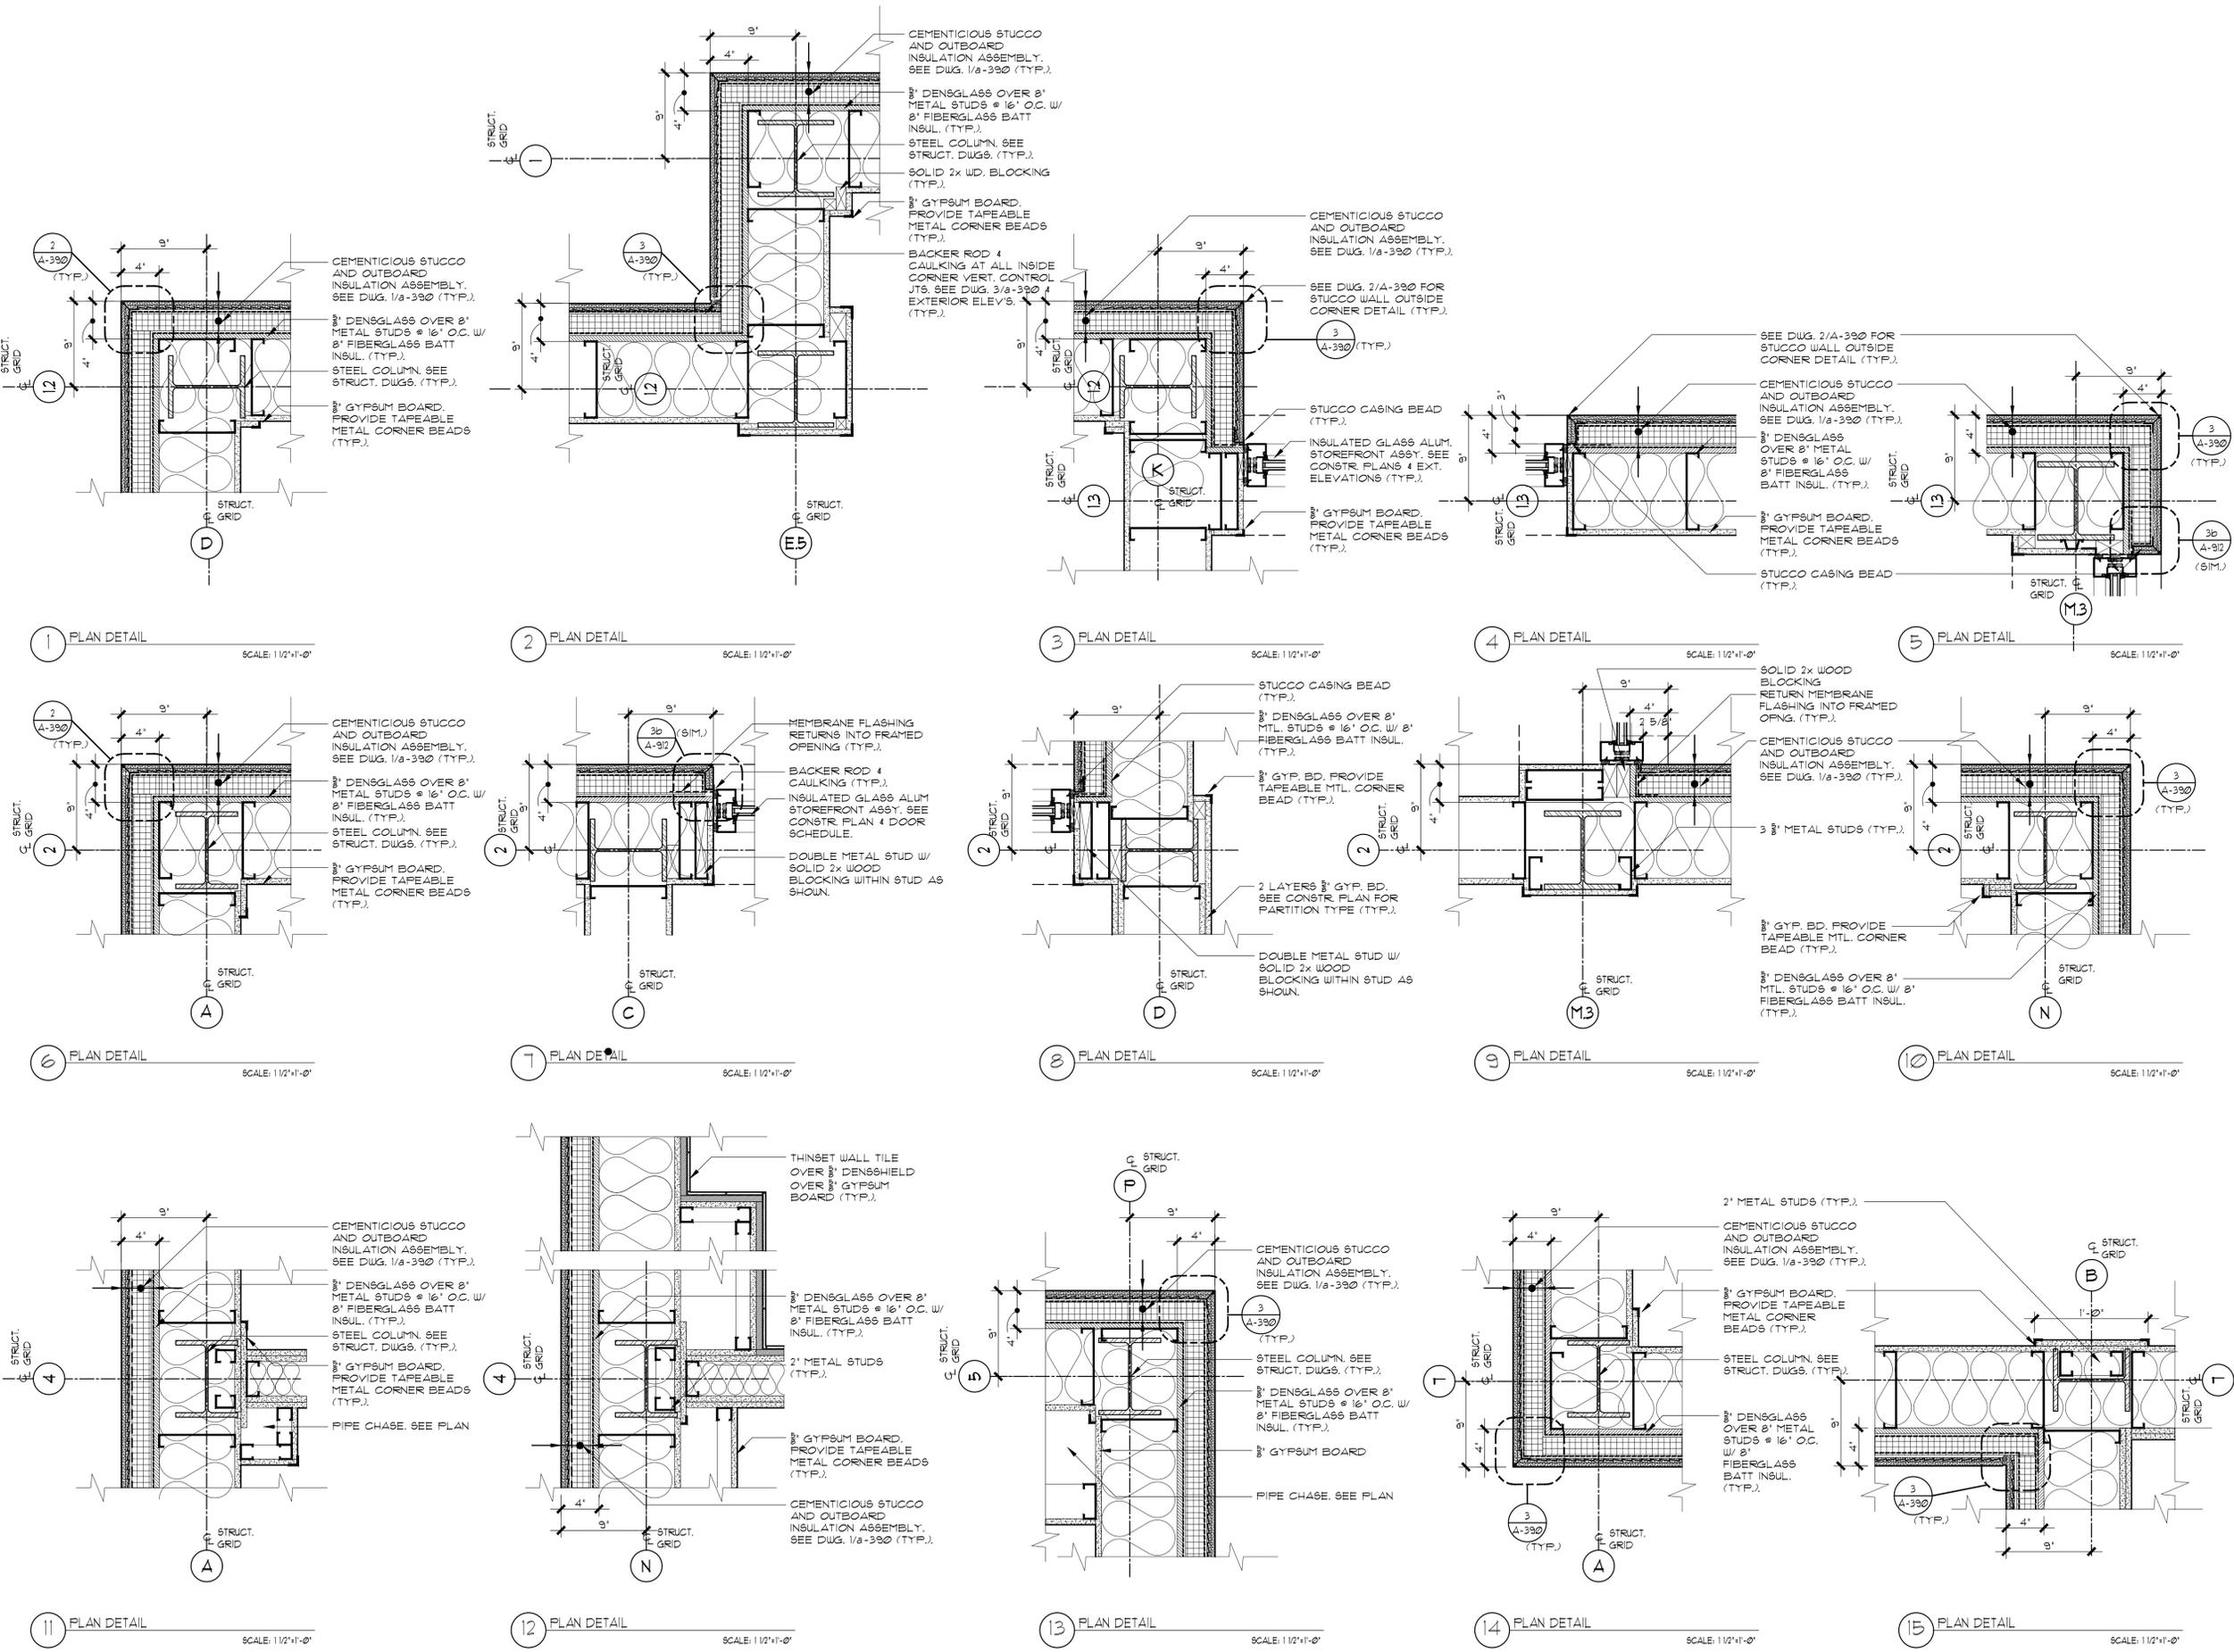

| | | |
|--|------------|--|
| 7. | 6/01/2021 | ISSUED FOR BID |
| 6. | 5/07/2021 | RE-ISSUED FOR BUILDING PERMIT REVIEW |
| 5. | 2/01/2021 | ISSUED FOR BUILDING PERMIT REVIEW |
| 4. | 10/14/2020 | ISSUED FOR PLANNING BOARD REVIEW |
| 3. | 9/23/2020 | RESUBMITTED FOR ZONING REVIEW |
| 2. | 8/28/2020 | ISSUED FOR PRELIMINARY DOB REVIEW |
| 1. | 1/10/2020 | ISSUED FOR DD ESTIMATE |
| No. | Date | Revision/Submission |
| STRUCTURAL & SITE CIVIL ENGINEER | | |
| DOMINICK R PILLA ASSOCIATES, P.C. 143 MAIN STREET NYACK, NY 10960 845-727-7793 | | |
| MEP ENGINEER | | ROOFING CONSULTANT |
| JMV CONSULTING ENGINEERING, P.C. 37 W. 39 STREET, STE 703 NEW YORK, NY 10018 212-852-9855 | | WATSKY ASSOCIATES 20 MADISON AVENUE VALHALLA, NY 10595 914-948-3450 |
| Stamp | | |

Project Title
**IONA PREPARATORY SCHOOL
 ADDITION AND ALTERATION TO THE
 PAUL VERNI FINE ARTS CENTER**

Project Address
**IONA PREPARATORY SCHOOL
 255 Wilnot Road
 New Rochelle, NY 10804**

Drawing Title
**FIRST FLOOR EXTERIOR WALL
 PLAN DETAILS**

| | | | |
|----------|---------|------------|--------------|
| Scale | Job No. | Date | Drawing No. |
| AS NOTED | 1618 | 04/03/2019 | A-371 |
| Drawn | JPE | | |

Peter Gisolfi Associates
 Architects Landscape Architects, LLP
 586 Warburton Avenue
 Hastings on Hudson, NY 10706
 914 478 3677

PETER GISOLFI ASSOCIATES