




LOUVER SCHEDULE									
NO.	EXPOSURE	DRAWING	FLOOR	DESCRIPTION	DETAILS	OPENING SIZE (LxH)	SCREEN	AIR LEAKAGE RATE	REMARKS
L-1	WEST	2/A-201	THEATER ROOF	ALUMINUM STORM CLASS LOUVER	AIROLITE SCH07	6'-0" x 2'-0" x 7"	YES	4 CFM/SF MAX	PROVIDE WITH CLASS I MOTORIZED DAMPER
L-2	WEST	2/A-201	THEATER ROOF	ALUMINUM STORM CLASS LOUVER	AIROLITE SCH07	6'-0" x 2'-0" x 7"	YES	4 CFM/SF MAX	PROVIDE WITH CLASS I MOTORIZED DAMPER
L-3	EAST	2/A-200	THEATER ROOF	ALUMINUM STORM CLASS LOUVER	AIROLITE SCH07	6'-0" x 2'-0" x 7"	YES	4 CFM/SF MAX	PROVIDE WITH CLASS I MOTORIZED DAMPER
L-4	EAST	2/A-200	THEATER ROOF	ALUMINUM STORM CLASS LOUVER	AIROLITE SCH07	6'-0" x 2'-0" x 7"	YES	4 CFM/SF MAX	PROVIDE WITH CLASS I MOTORIZED DAMPER
L-3	WEST	1/A-200	LOBBY ROOF	ALUMINUM STORM CLASS LOUVER	AIROLITE SCH07	7'-0" x 10" x 7"	YES	4 CFM/SF MAX	PROVIDE WITH CLASS I MOTORIZED DAMPER

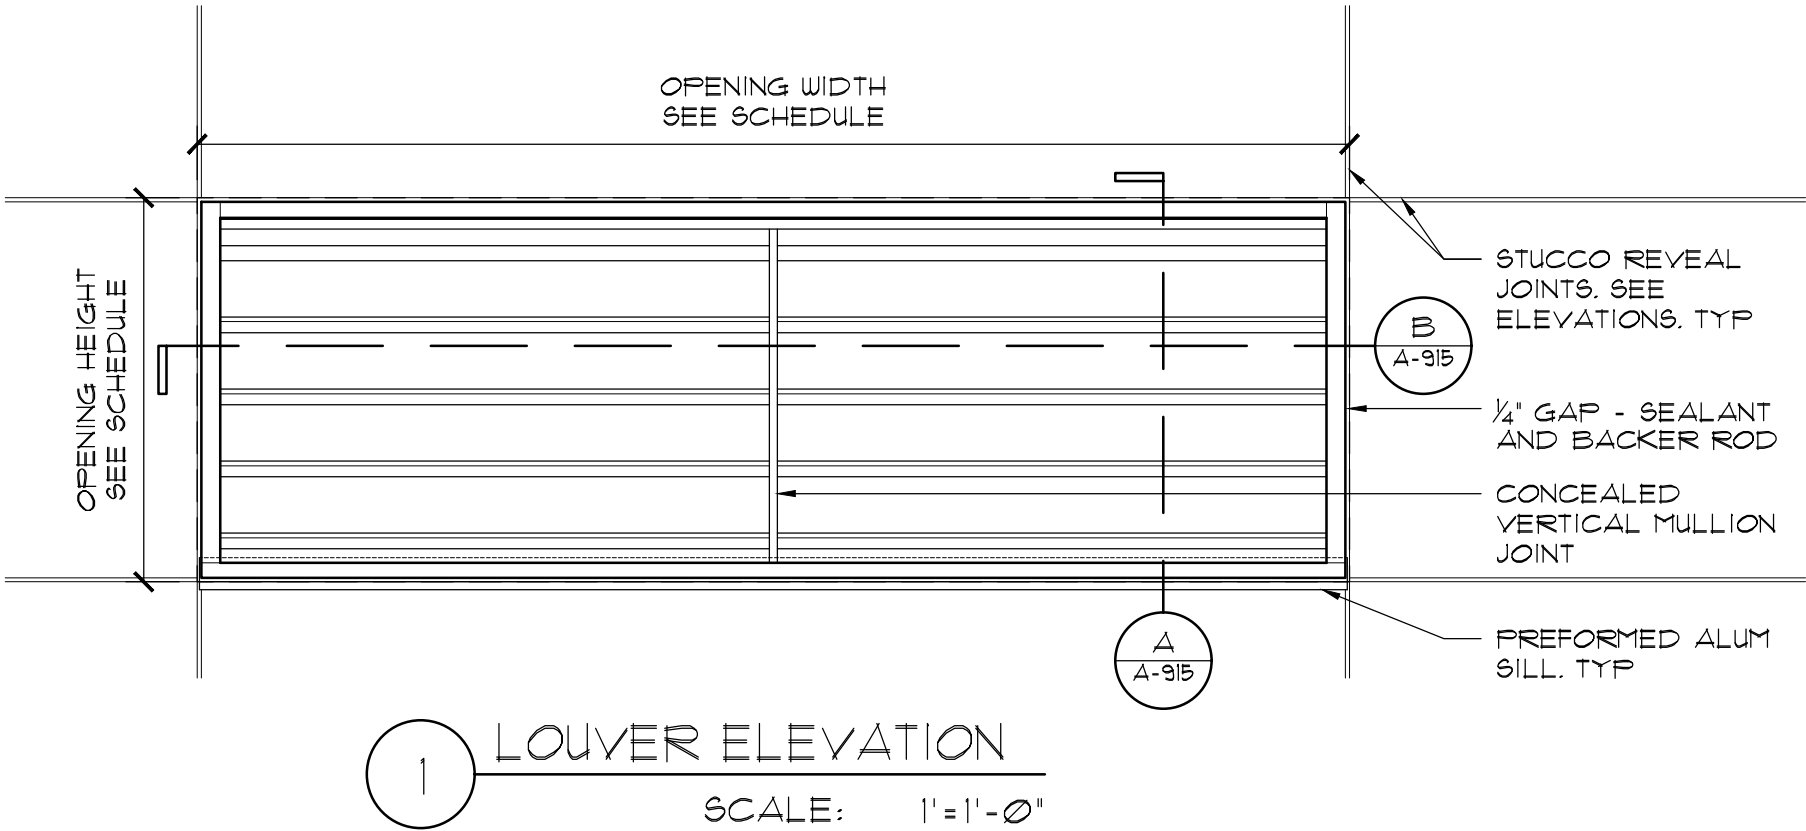


1 LOUVER ELEVATION
SCALE: 1"=1'-0"

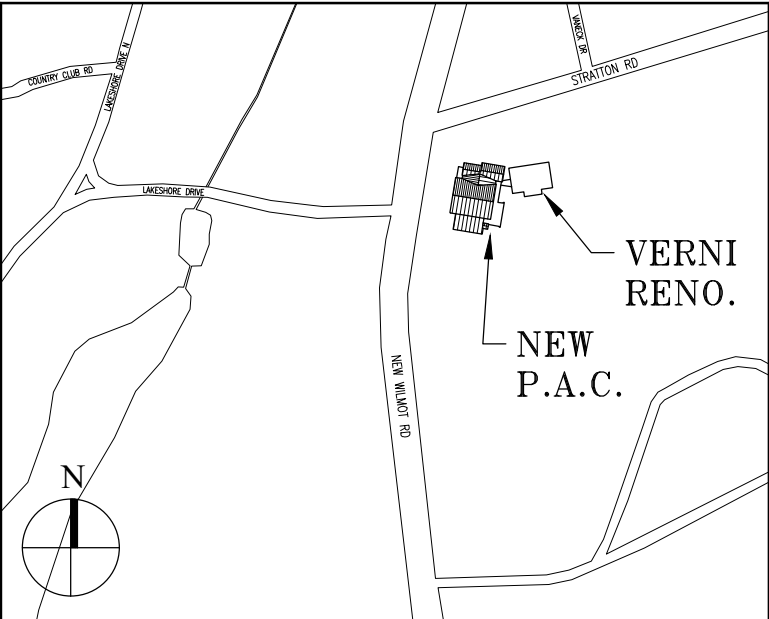

NOTE:
PER ECCNY'S C403.1.1 DAMPER SHALL HAVE AIR LEAKAGE RATE NOT GREATER THAN 4 CFM/SF

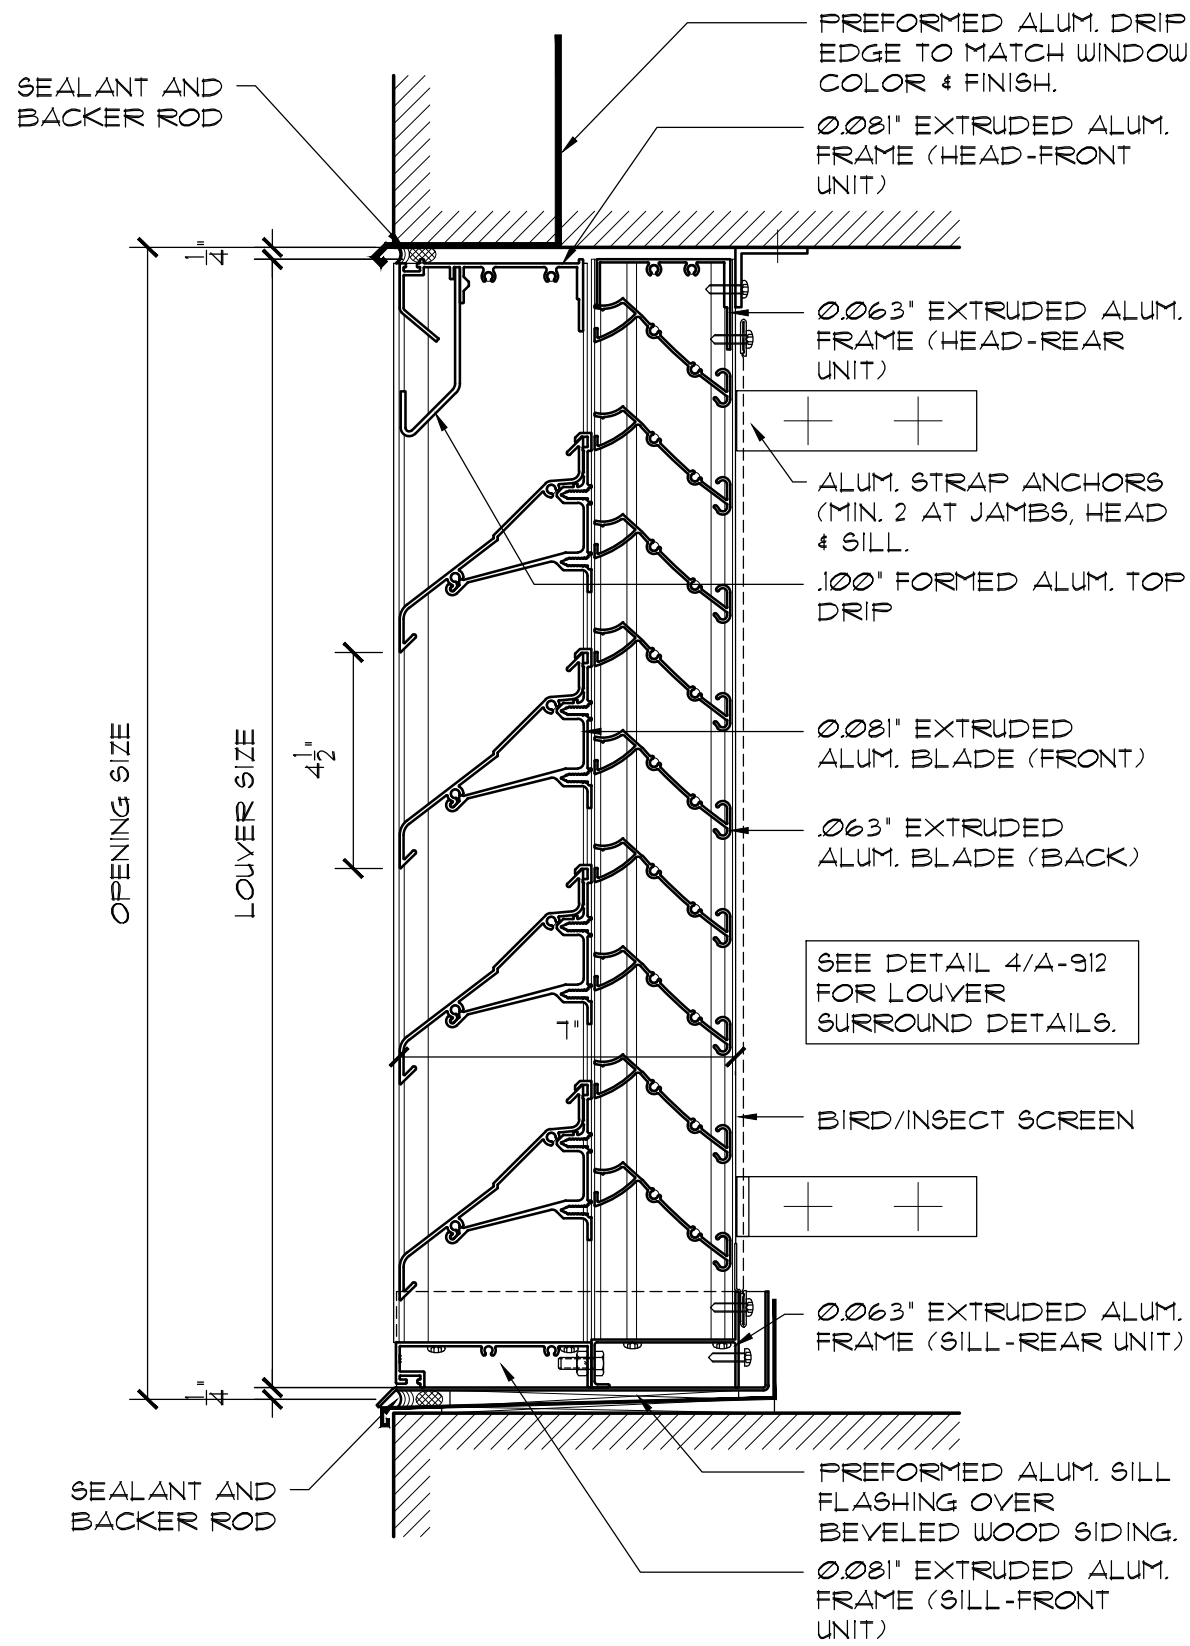

A LOUVER SECTION
SCALE: 3"=1'-0"

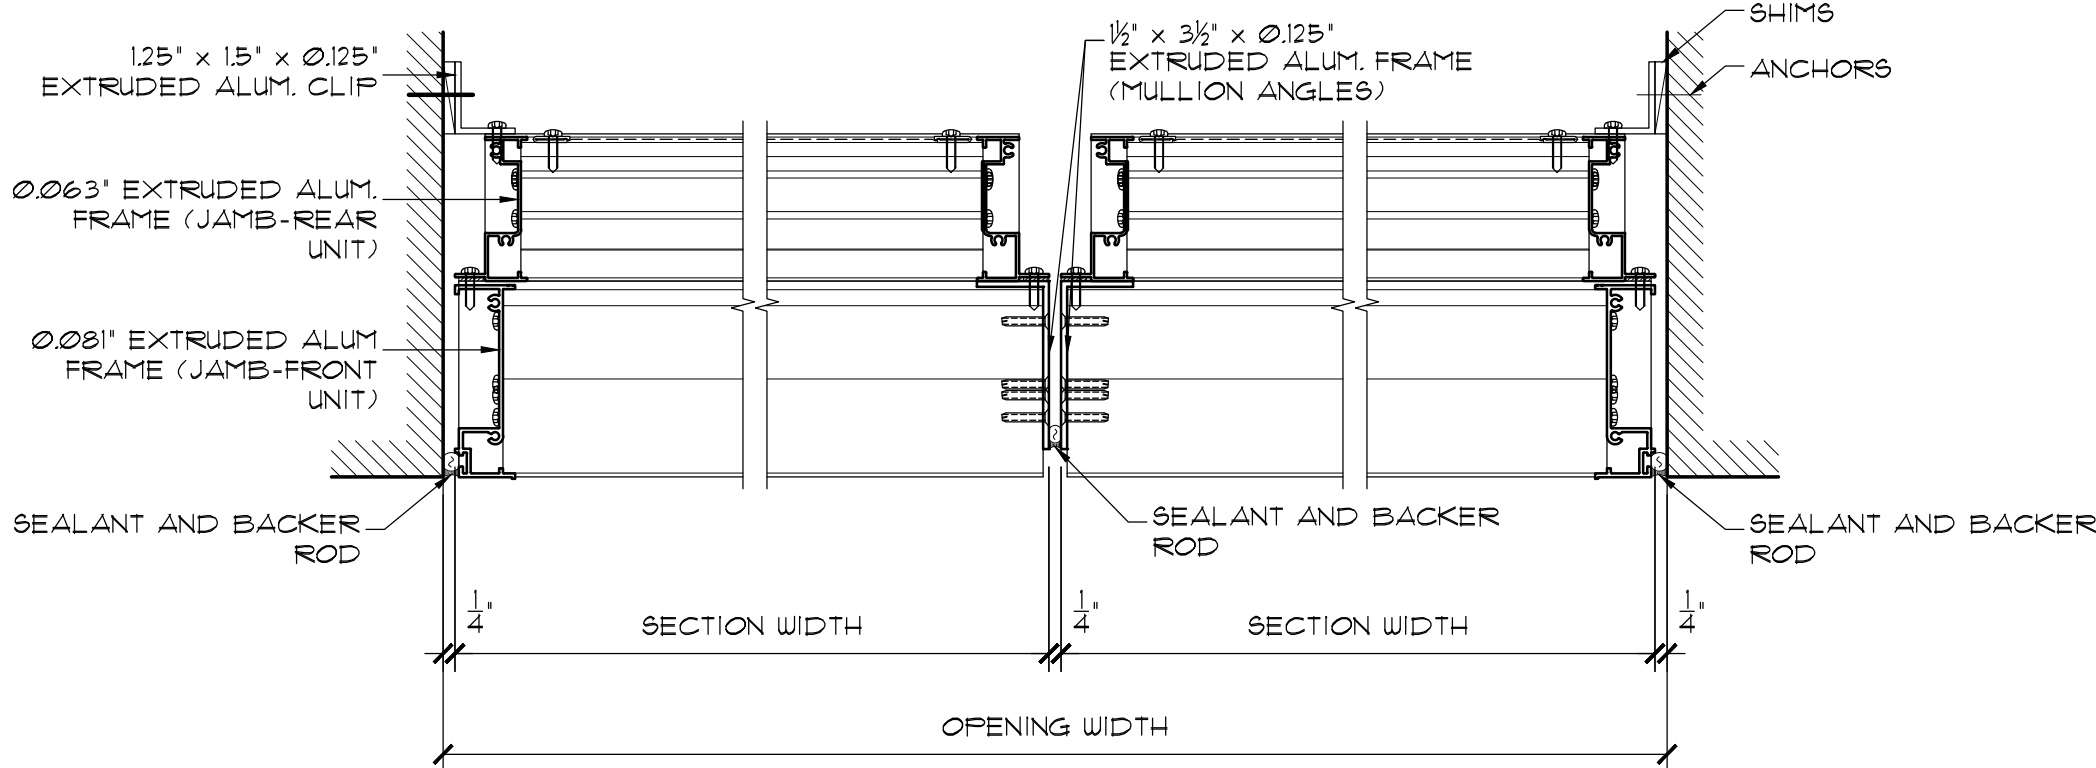

B LOUVER SECTION
SCALE: 3"=1'-0"

7.	6/01/2021	ISSUED FOR BID
6.	5/07/2021	RE-ISSUED FOR BUILDING PERMIT REVIEW
5.	2/01/2021	ISSUED FOR BUILDING PERMIT REVIEW
4.	10/14/2020	ISSUED FOR PLANNING BOARD REVIEW
3.	9/23/2020	RESUBMITTED FOR ZONING REVIEW
2.	8/28/2020	ISSUED FOR PRELIMINARY DOB REVIEW
1.	1/10/2020	ISSUED FOR DD ESTIMATE
No.	Date	Revision/Submission
STRUCTURAL & SITE CIVIL ENGINEER		
DOMINICK R PILLA ASSOCIATES, P.C. 143 MAIN STREET NYACK, NY 10960 845-727-7793		
MEP ENGINEER		ROOFING CONSULTANT
JMV CONSULTING ENGINEERING, P.C. 37 W. 39 STREET, STE 703 NEW YORK, NY 10018 212-852-9855		WATSKY ASSOCIATES 20 MADISON AVENUE VALHALLA, NY 10595 914-948-3450

Stamp

Project Title
IONA PREPARATORY SCHOOL
ADDITION AND ALTERATION TO THE
PAUL VERNI FINE ARTS CENTER

Project Address
IONA PREPARATORY SCHOOL
255 Wilmot Road
New Rochelle, NY 10804

Drawing Title
LOUVER SCHEDULE AND
DETAILS

Scale	Job No.	Date	Drawing No.
AS NOTED	1618	04/03/2019	A-915
Drawn			

Peter Gisolf Associates
Architects Landscape Architects, LLP
586 Warburton Avenue
Hastings on Hudson, NY 10706
914 478 3677
PETER GISOLFI ASSOCIATES