



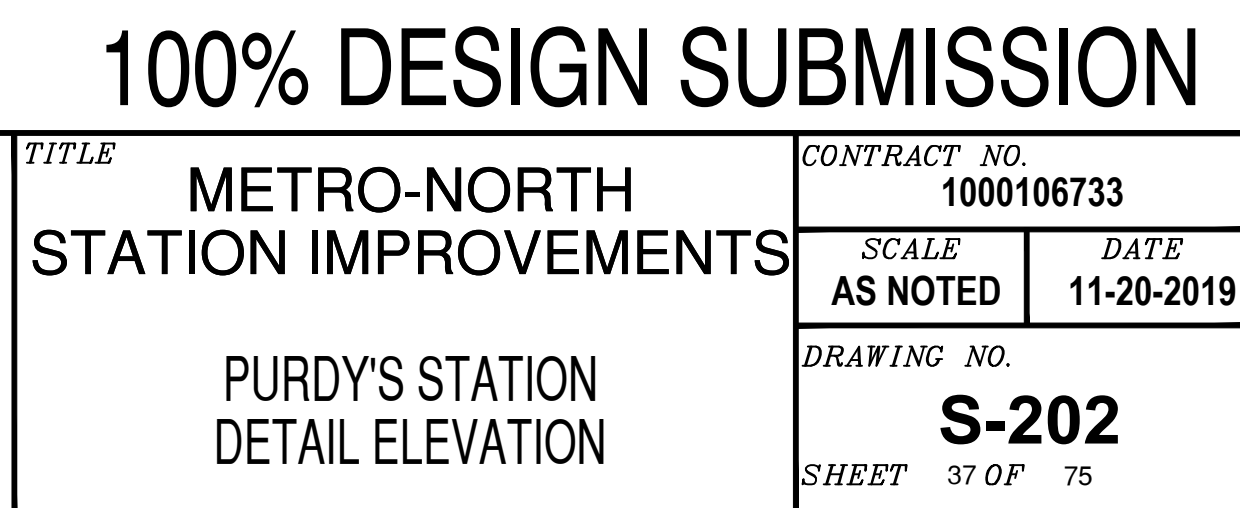

B SECTION
S-111 SCALE: 3/4"=1'-0"

DESIGNED AB		1	8/31/2021	RETAINING WALL DETAIL							CONFORMED				
DRAWN YM															
CHECKED NM															
APPROVED TSE		NO.	DATE		DRWN	CHKD	APPVD	NO.	DATE		DRWN	CHKD	APPVD		
		REVISIONS						REVISIONS							

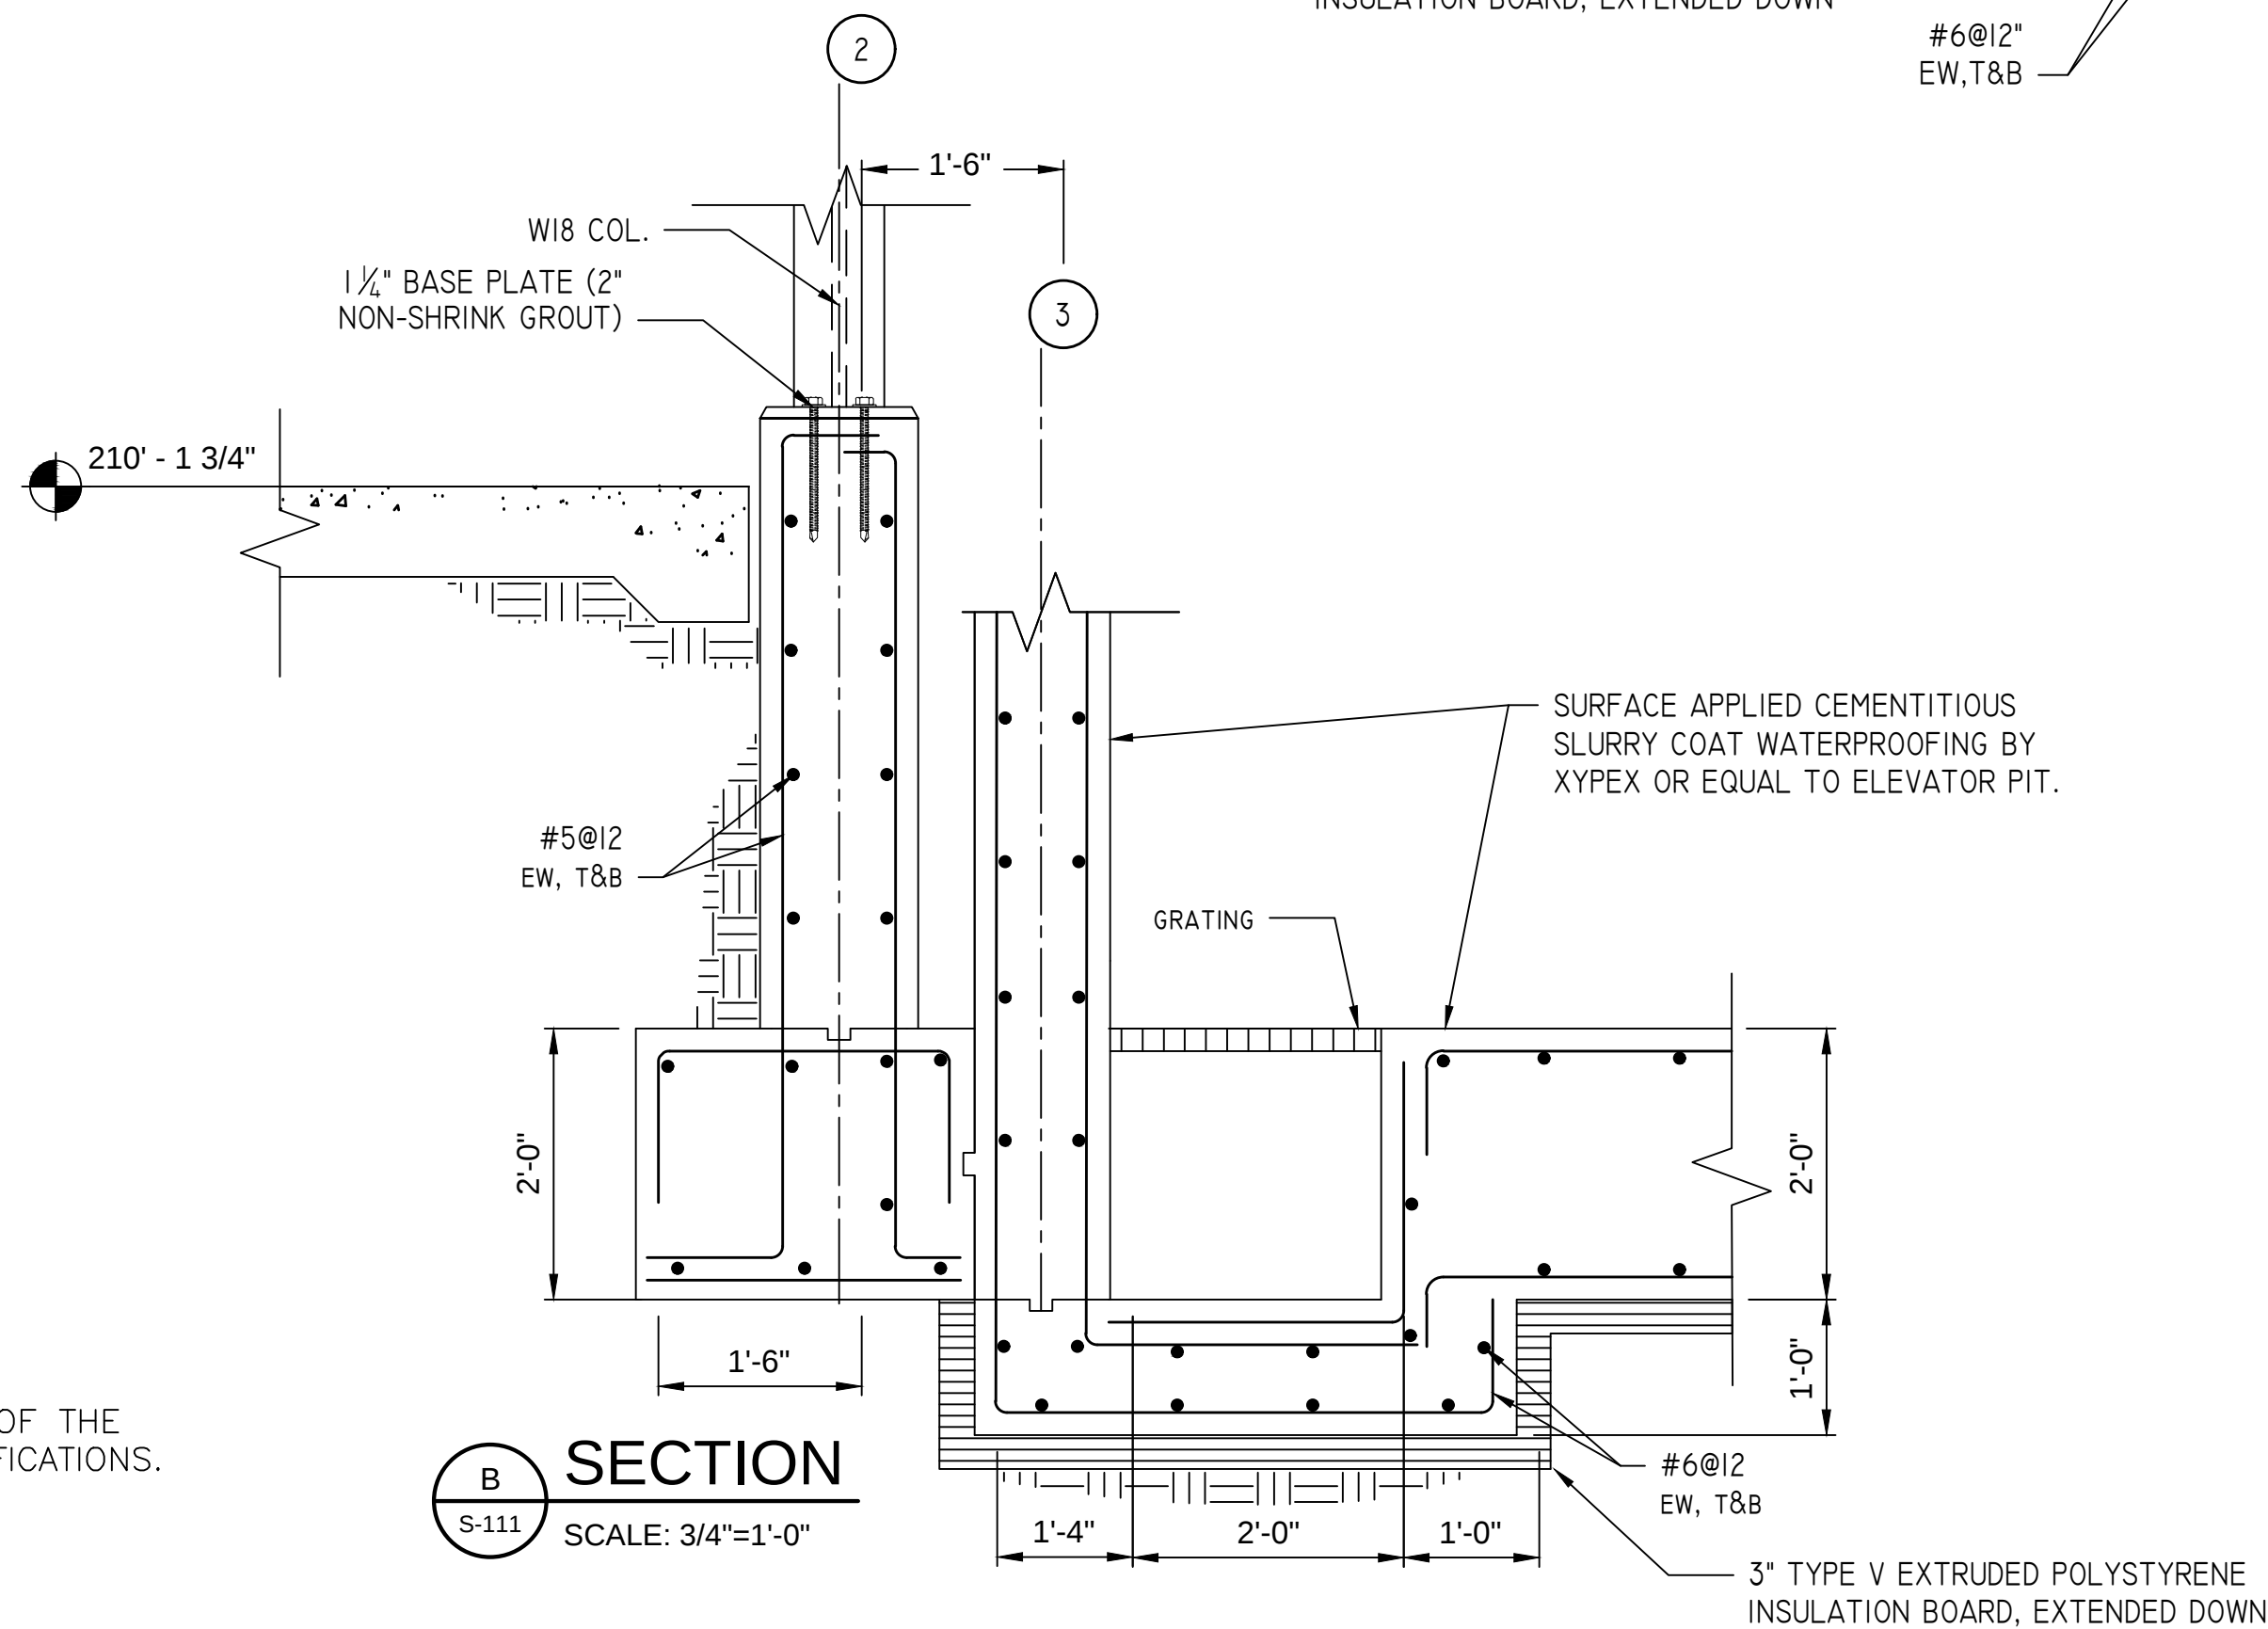

*Metro-North Railroad
347 Madison Avenue
New York, NY 10017*

TITLE METRO-NORTH STATION IMPROVEMENTS PURDY'S STATION DETAIL ELEVATION	CD	DATE	BY	SCALE	NO.
--	-----------	-------------	-----------	--------------	------------

CONTRACT NO. 1000106733		
SCALE AS NOTED	DATE 11-20-2019	
DRAWING NO. S-202		
SHEET 37 OF 75		