



ENLARGED OVERPASS PLAN PART A  
1/4"=1'-0" 0 2' 4' 8'



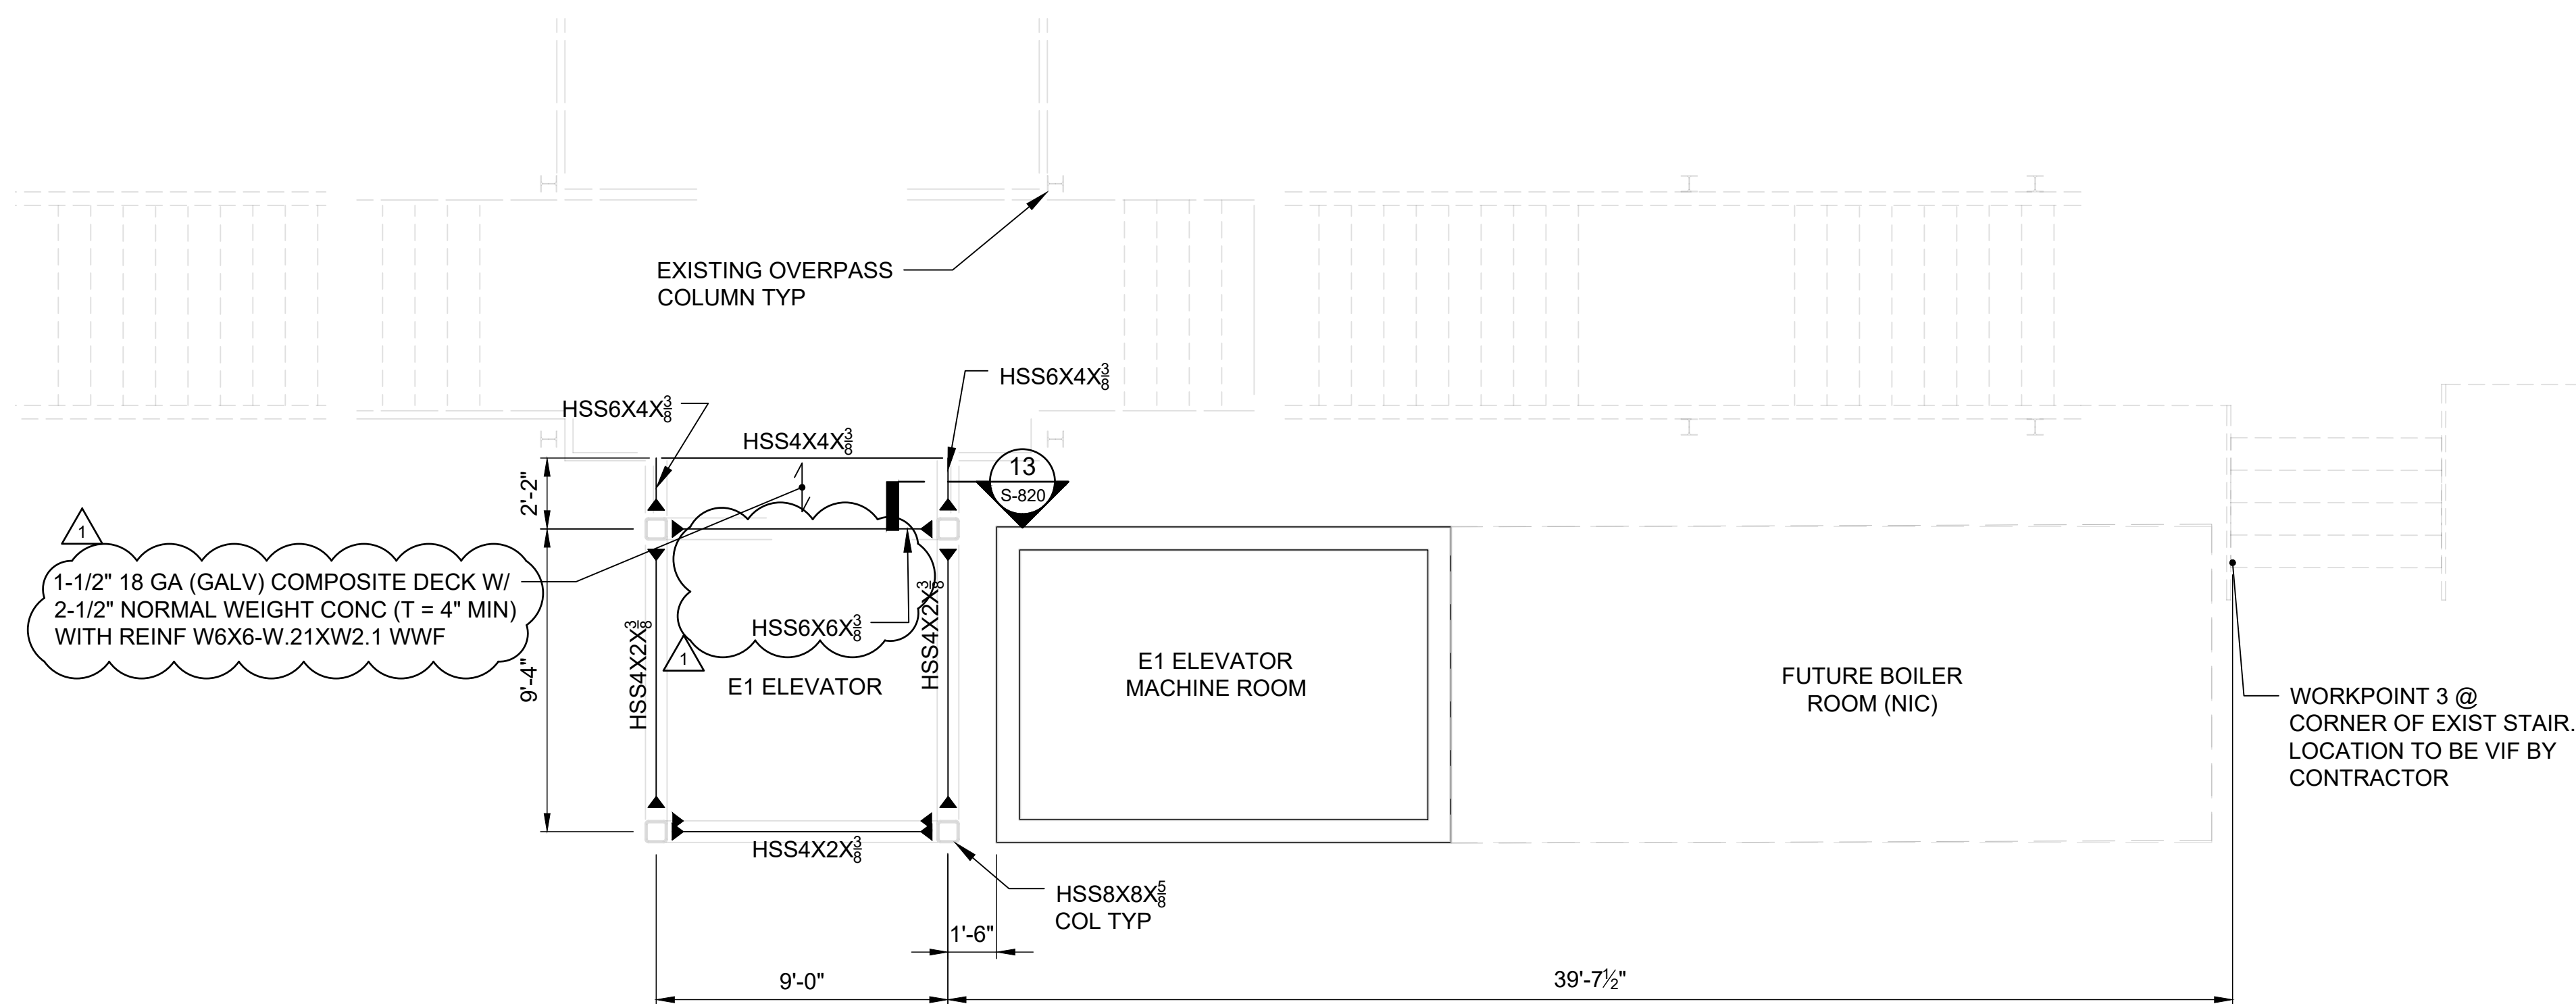


ENLARGED OVERPASS PLAN PART B  
1/4"=1'-0" 0 2' 4' 8'

NOTES:

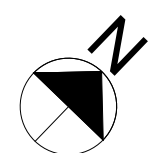1. ALL DIMENSIONS & ELEVATIONS SHALL BE VERIFIED IN FIELD BY CONTRACTOR
2. GC TO COORDINATE WITH ALL TRADES FOR ALL UTILITIES THAT WILL BE IMPACTED WITHIN AREA OF WORK PRIOR TO ANY DEMOLITION/NEW WORK
3. CONTRACTOR TO PROVIDE DEMOLITION DETAILS FOR ENGINEER OF RECORD FOR APPROVAL PRIOR TO REMOVAL



100% RFC SUBMISSION

DESIGNED	SD									CONFORMED						<div><div>STV</div><div>225 PARK AVENUE SOUTH, NEW YORK, NY 10003</div></div> <div><div>100 Years</div></div>	<div><div>Metro-North Railroad</div><div>420 Lexington Avenue New York, NY 10017</div></div>	TITLE		CONTRACT NO.	
DRAWN	SD												HARTSDALE AND SCARSDALE STATION IMPROVEMENTS		1000106733						
CHECKED	RA													SCALE	DATE						
														1/4" = 1'-0"	08/03/2021						
APPROVED	MM													DRAWING NO.							
			1			09/24/2021	ADDENDUM 5			SD	RA	MM	ENLARGED OVERPASS PLAN PART A & B			HTD-S-103					
			NO.	DATE					DRWN	CHKD	APPVD	NO.	DATE				SHEET 55 OF 99				
			REVISION						REVISION												