


**NOTE:**  
REFER TO SHEET SCD-J-101 FOR ADDITIONAL DETAILS AND LOCATION OF TEMPORARY SUPPORTS.

**LEGEND:**

- RAISED AREA OF PEDESTRIAN OVERPASS
- TO BE DEMOLISHED
- LINE OF STRUCTURAL SEPARATION

**1 ENLARGED OVERPASS PLAN - DEMO**  
A-111 1/4"=1'-0" 0 2' 4' 8'

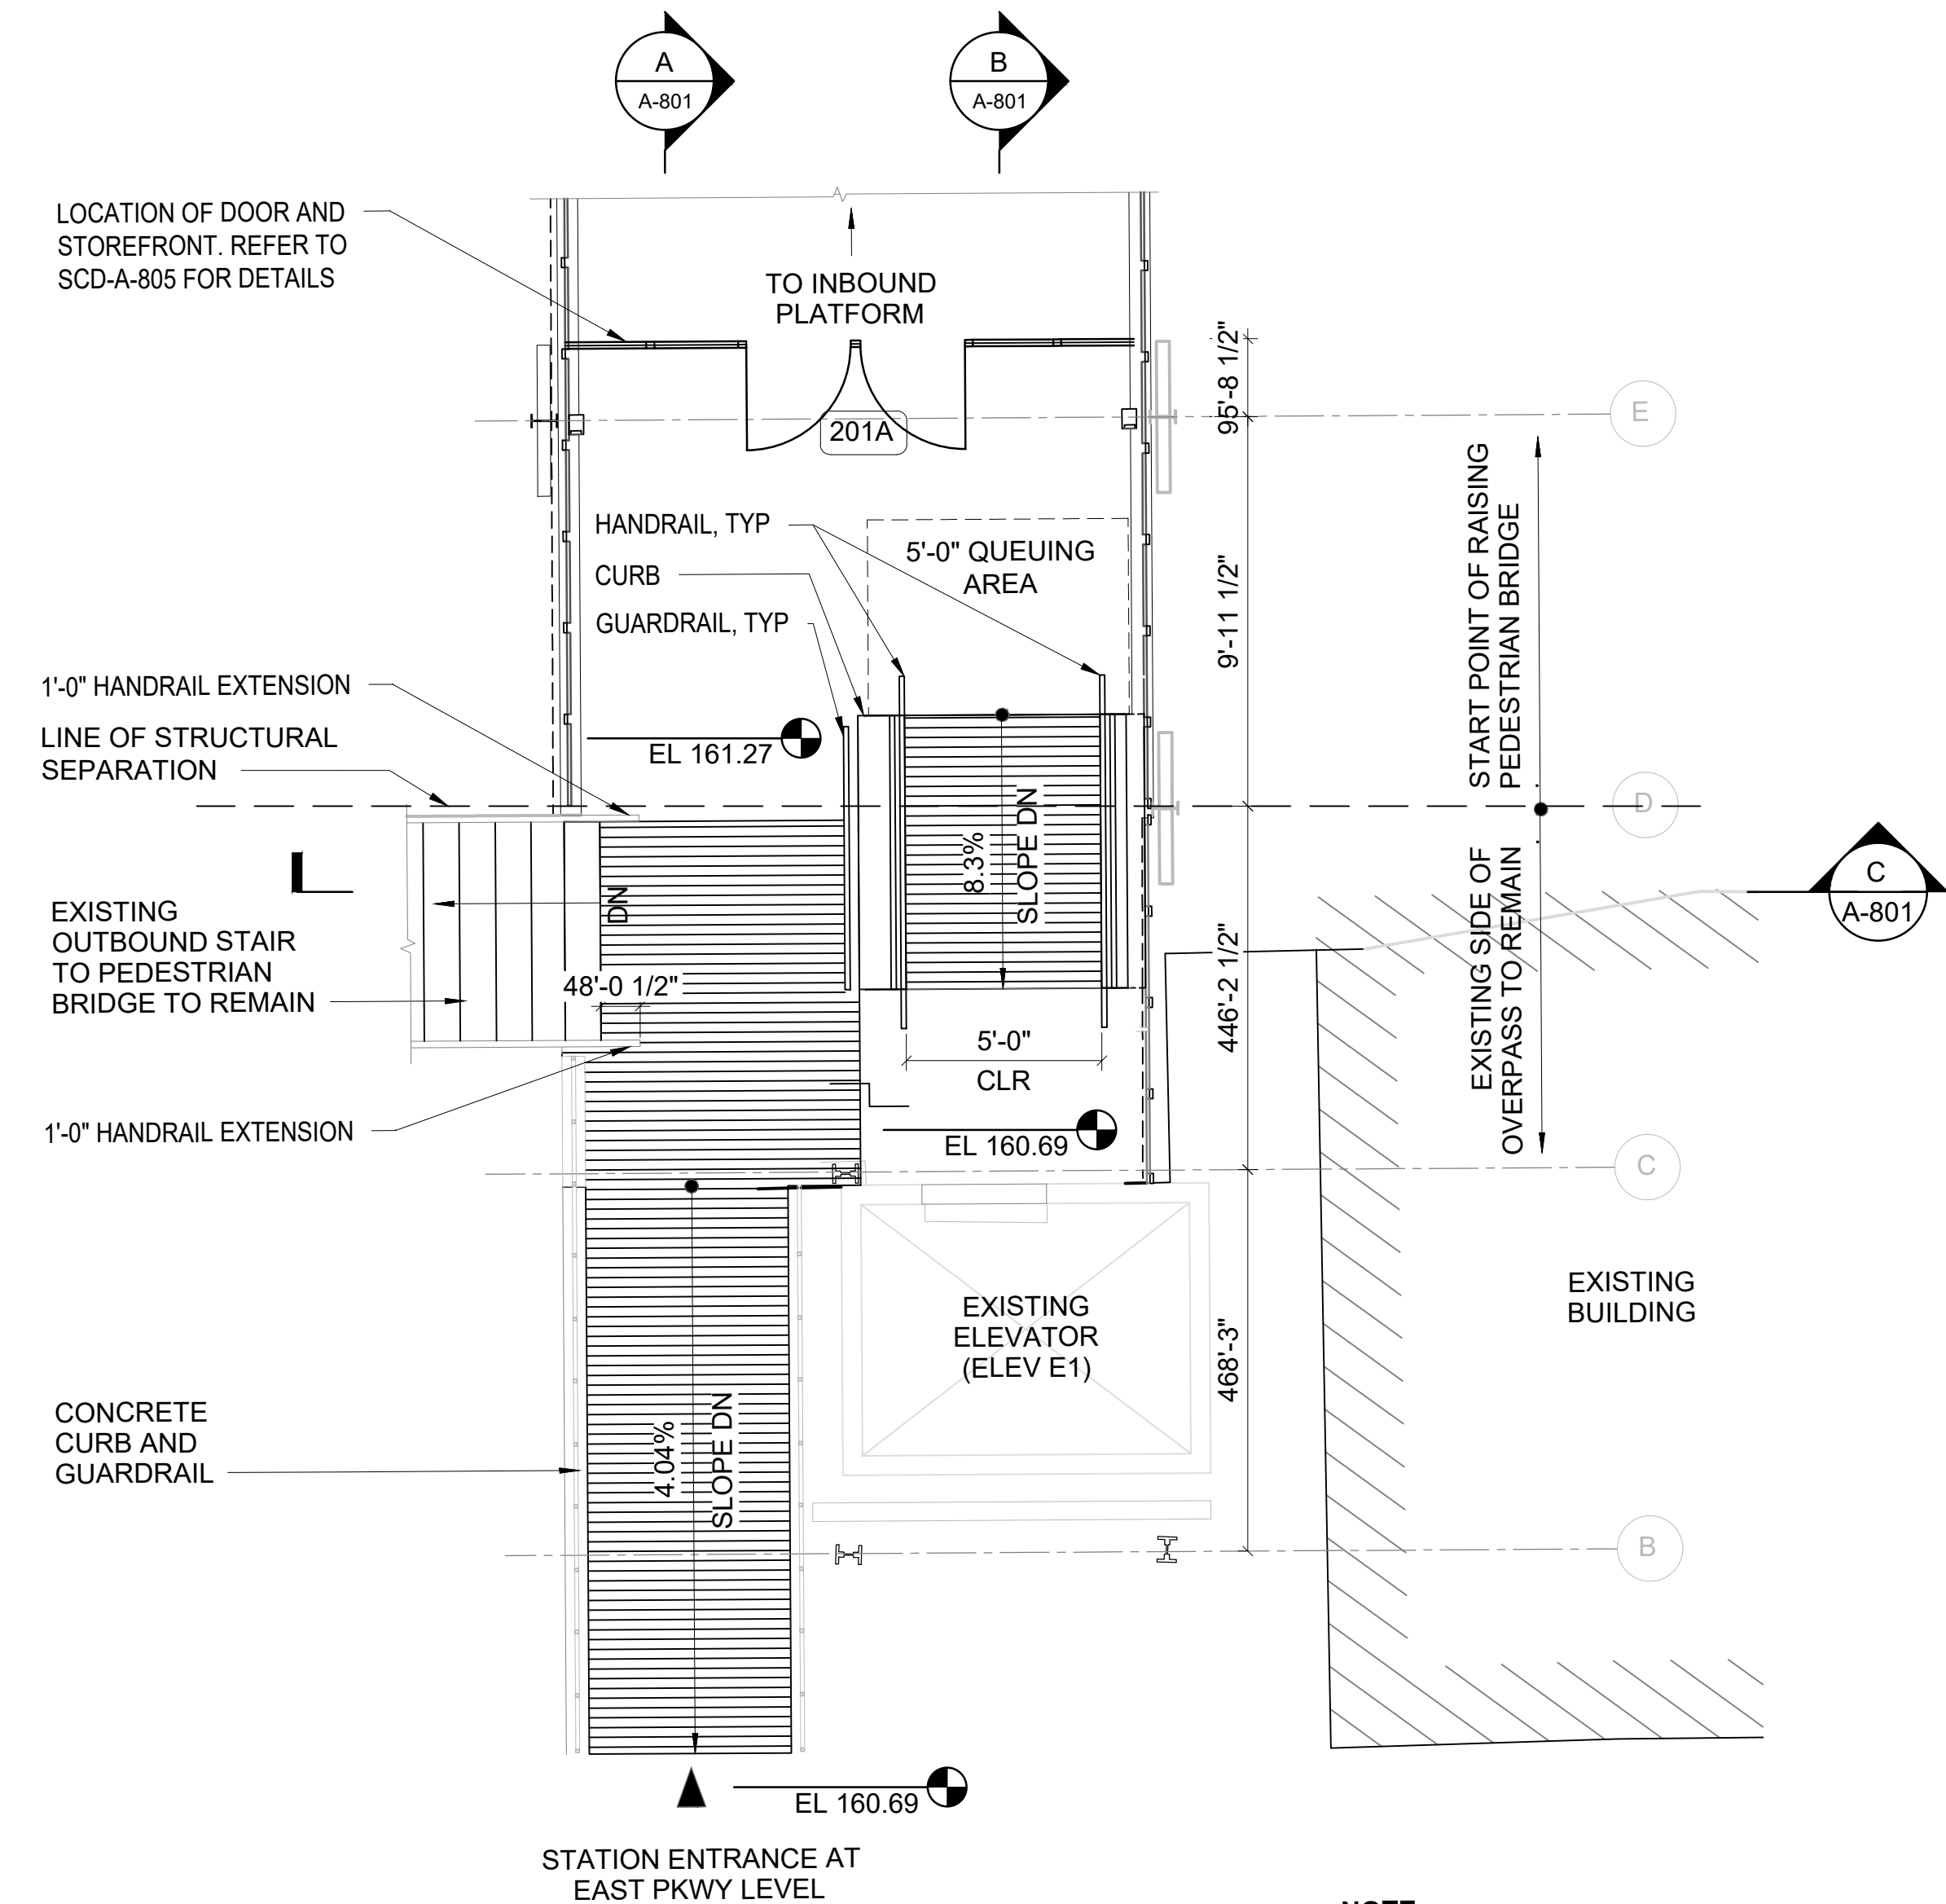

**NOTE:**

- REFER TO SHEET SCD-J-101 FOR ADDITIONAL DETAILS AND LOCATION OF TEMPORARY SUPPORTS.
- OVERPASS FLOOR, RAMP AND SLOPED WALKWAY TO HAVE HIGH TRAFFIC COATING AND MATCH EXISTING SURFACES. SEE SPECIFICATIONS.

**LEGEND:**

- ADDED CONCRETE SLAB ON TOP OF EXISTING
- LINE OF STRUCTURAL SEPARATION
- ONE STEP DOWN

**2 ENLARGED OVERPASS PLAN**  
A-111 1/4"=1'-0" 0 2' 4' 8'

**100% RFC SUBMISSION**

|          |    |          |          |            |      |      |          |     |      |      |      |           |  |
|----------|----|----------|----------|------------|------|------|----------|-----|------|------|------|-----------|--|
| DESIGNED | PL |          |          |            |      |      |          |     |      |      |      | CONFORMED |  |
| DRAWN    | VD |          |          |            |      |      |          |     |      |      |      |           |  |
| CHECKED  | EC |          |          |            |      |      |          |     |      |      |      |           |  |
| APPROVED | PL |          |          |            |      |      |          |     |      |      |      |           |  |
|          |    | 1        | 09/27/21 | ADDENDUM 5 | VJD  | PL   | PL       |     |      |      |      |           |  |
|          |    | NO.      | DATE     |            | DRWN | CHKD | APPVD    | NO. | DATE | DRWN | CHKD | APPVD     |  |
|          |    | REVISION |          |            |      |      | REVISION |     |      |      |      |           |  |



|                               |            |  |            |
|-------------------------------|------------|--|------------|
| TITLE                         |            | HARTSDALE AND SCARSDALE STATION IMPROVEMENTS |            |
| ENLARGED OVERPASS PLAN 2 OF 2 |            | SCARSDALE STATION                            |            |
| CONTRACT NO.                  | 1000106733 | SCALE  | DATE       |
|                               |            | 1/4" = 1'-0"                                 | 08/03/2021 |
| DRAWING NO.                   |            | SCD-A-412                                    |            |
| SHEET 27                      |            | OF 112                                       |            |