
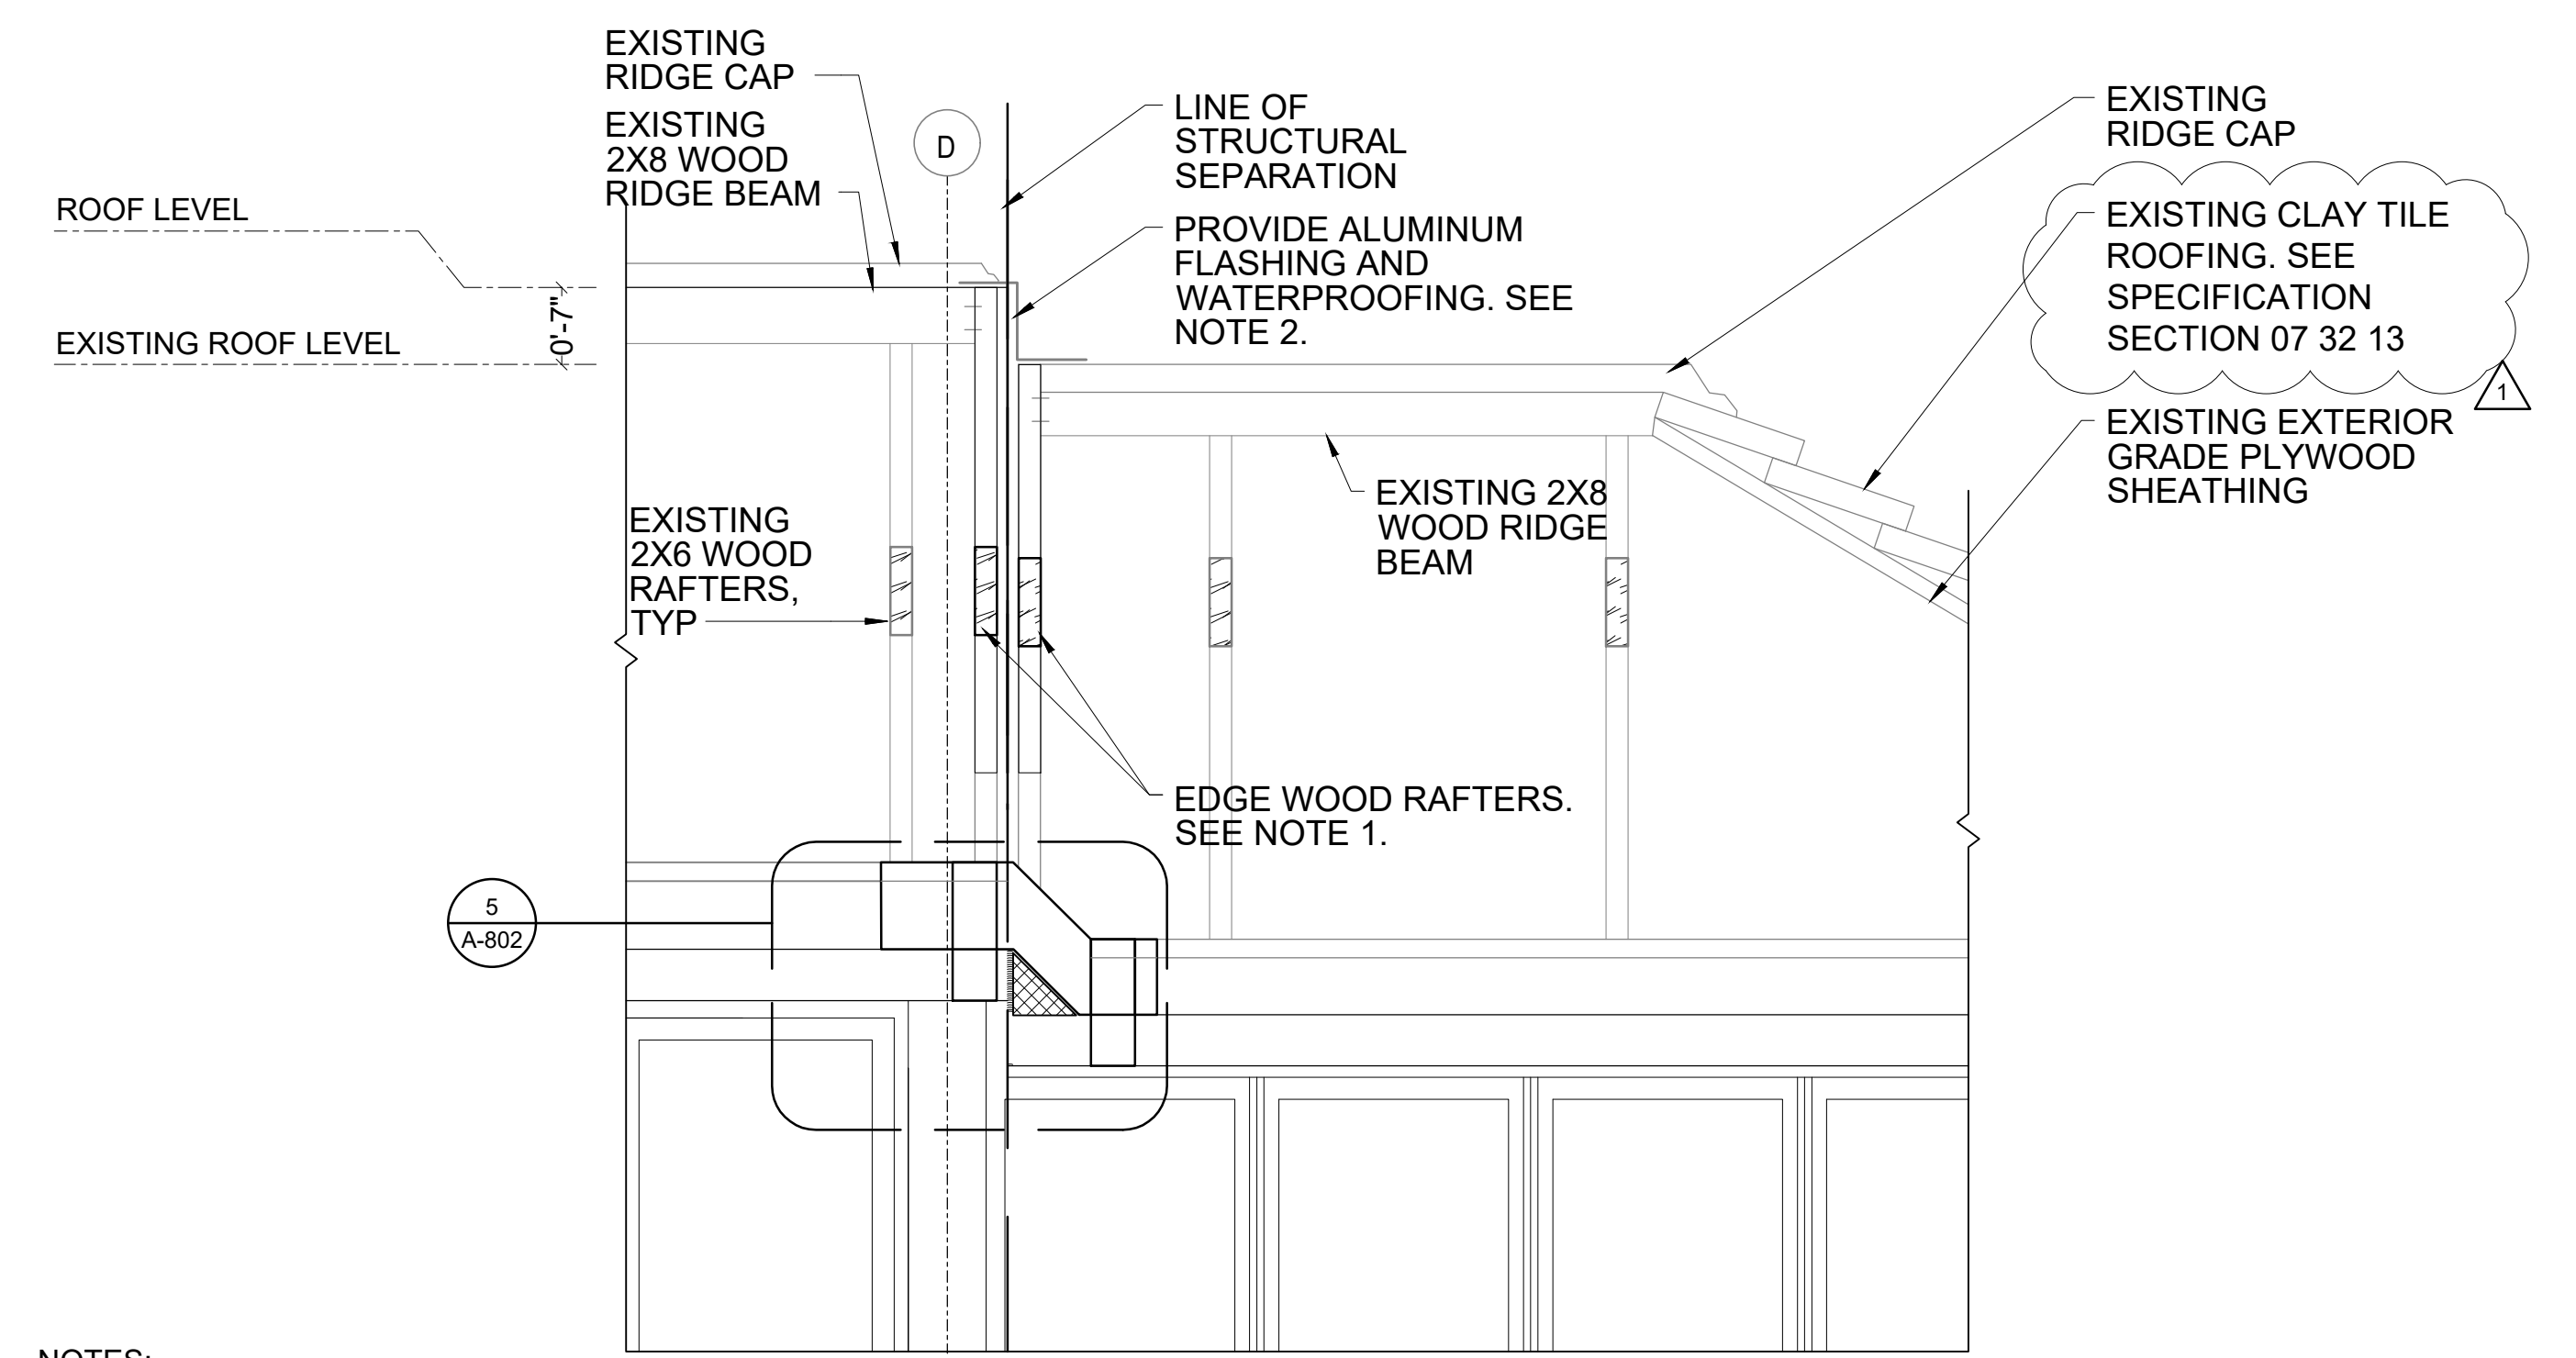


NOTE:
REFER TO SHEET SCD-J-103 AND SCD-J-104 FOR ADDITIONAL STRUCTURAL SLAB DETAILS.

1 ELEVATOR RAMP SECTION DETAIL


A-801 3/4"=1'-0" 0 1' 2' 3'

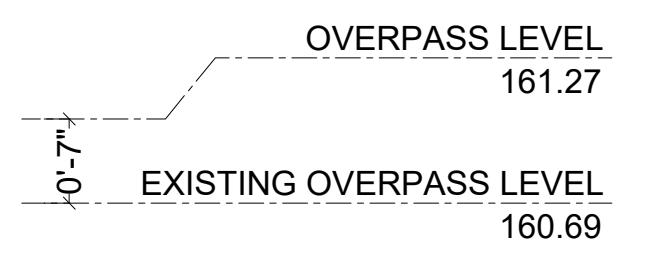

NOTES:
1. PROVIDE CONTINUOUS WOOD RAFTER AT ROOF EDGE ON BOTH ELEVATED AND STATIONARY END SECTIONS AT LINE OF SEPARATION. WOOD RAFTER SIZE, QUANTITY AND LOCATION TO MATCH EXISTING. PROVIDE VERTICAL MEMBER AT EACH SIDE TO SUPPORT NEW WOOD RAFTERS.
2. PROVIDE COMPATIBLE ROOF MEMBRANE AT ROOF EDGE ON BOTH ELEVATED AND STATIONARY END SECTION. NEW MEMBRANE TO BE COMPATIBLE TO QUANTITY AND LOCATION TO BE IDENTIFIED ON STRUCTURAL DRAWINGS.
3. REFER TO STRUCTURAL DRAWING FOR SHORING PROCEDURES.

3 OVERPASS ROOF SECTION DETAIL


A-802 3/4"=1'-0" 0 1' 2' 3'

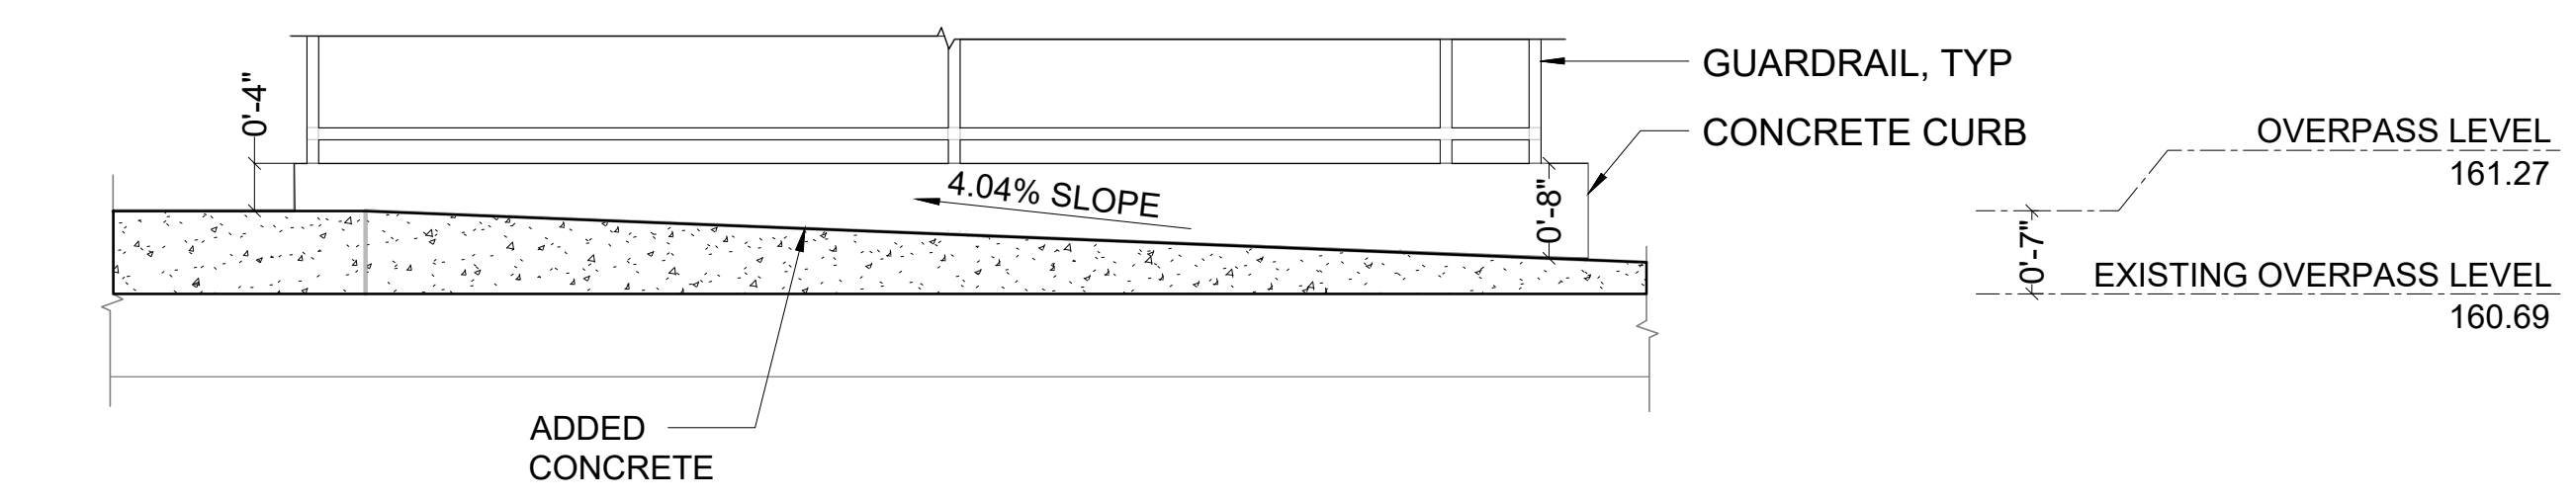

NOTE:
REFER TO SHEET SCD-J-103 AND SCD-J-104 FOR ADDITIONAL STRUCTURAL SLAB DETAILS.


2 SLOPED WALKWAY SECTION DETAIL

A-801 3/4"=1'-0" 0 1' 2' 3'

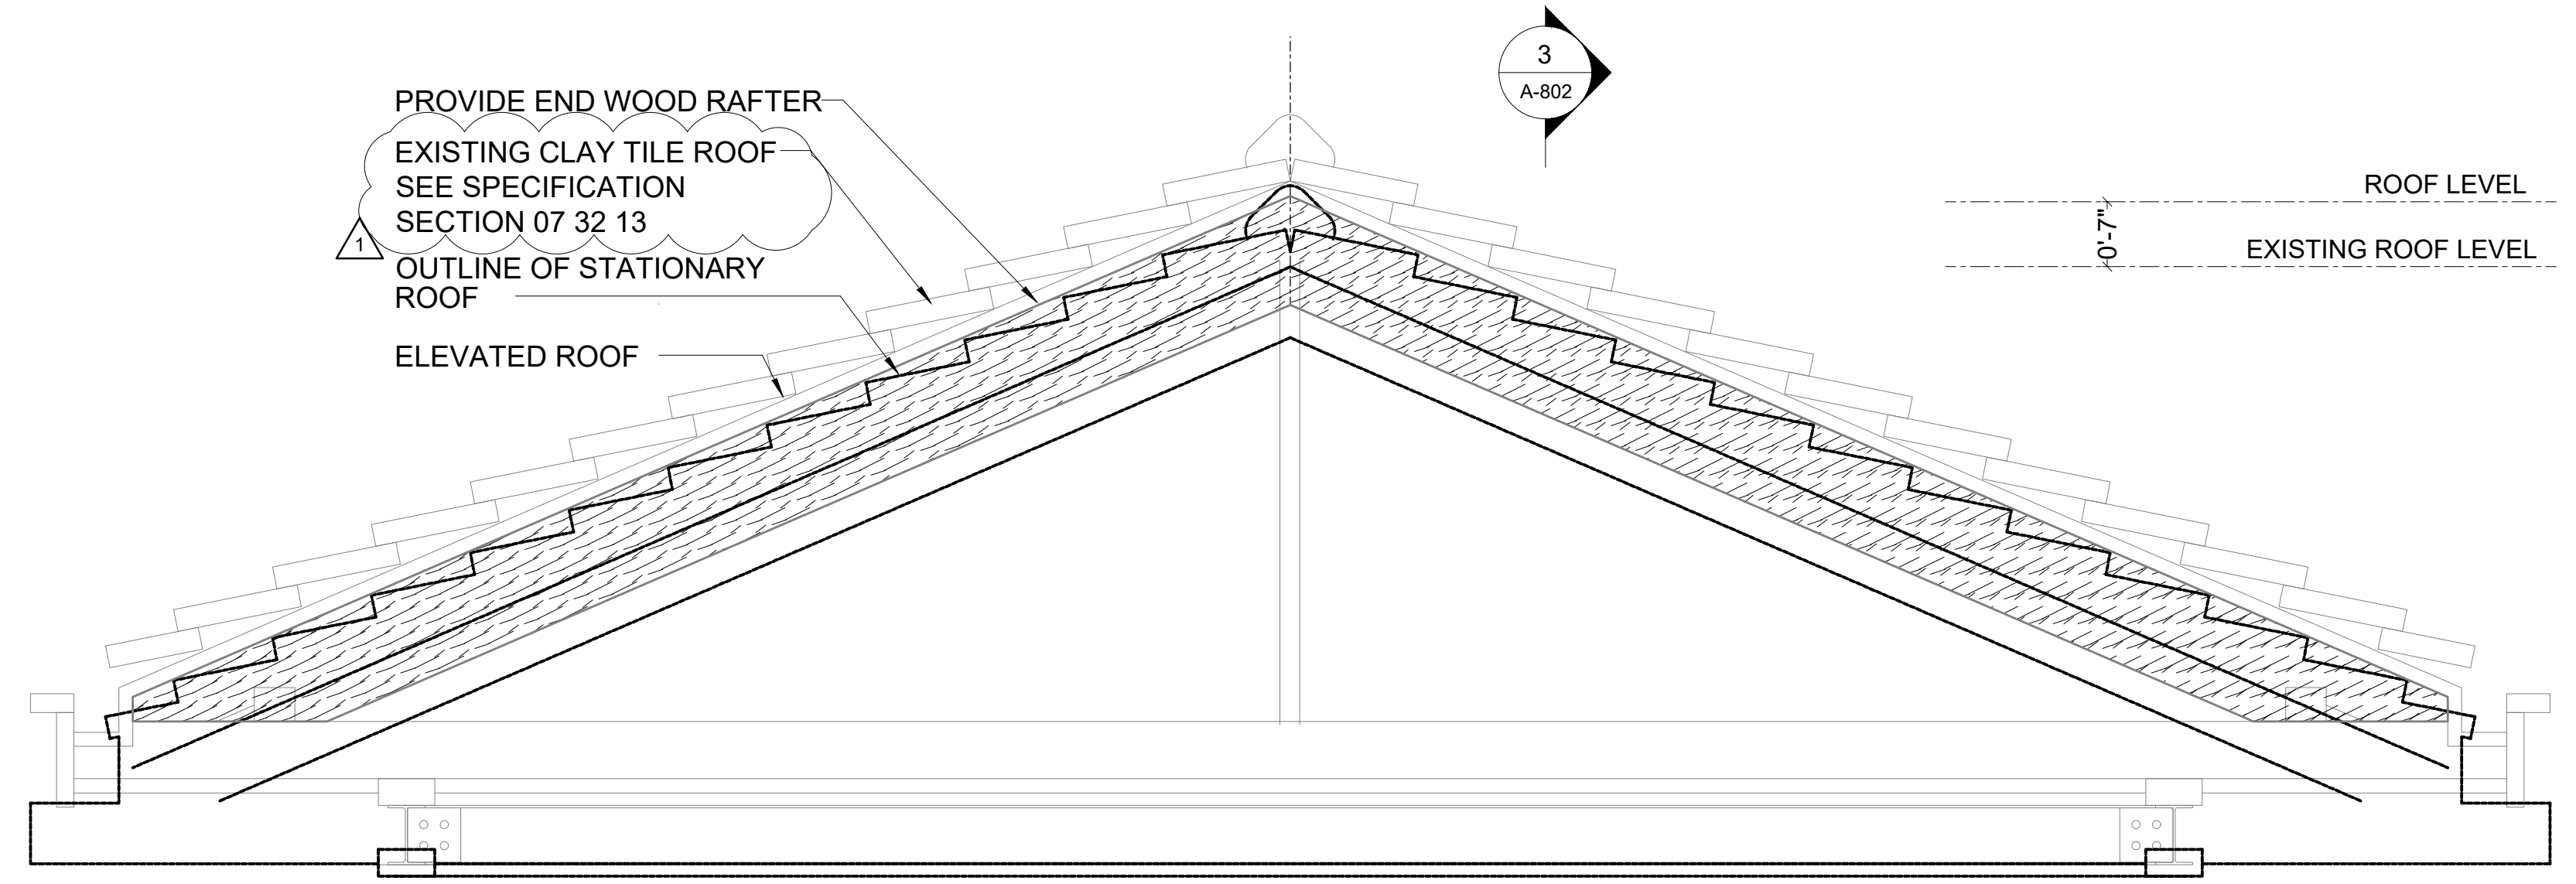

4 OVERPASS ROOF SECTION DETAIL

A-802 3/4"=1'-0" 0 1' 2' 3'

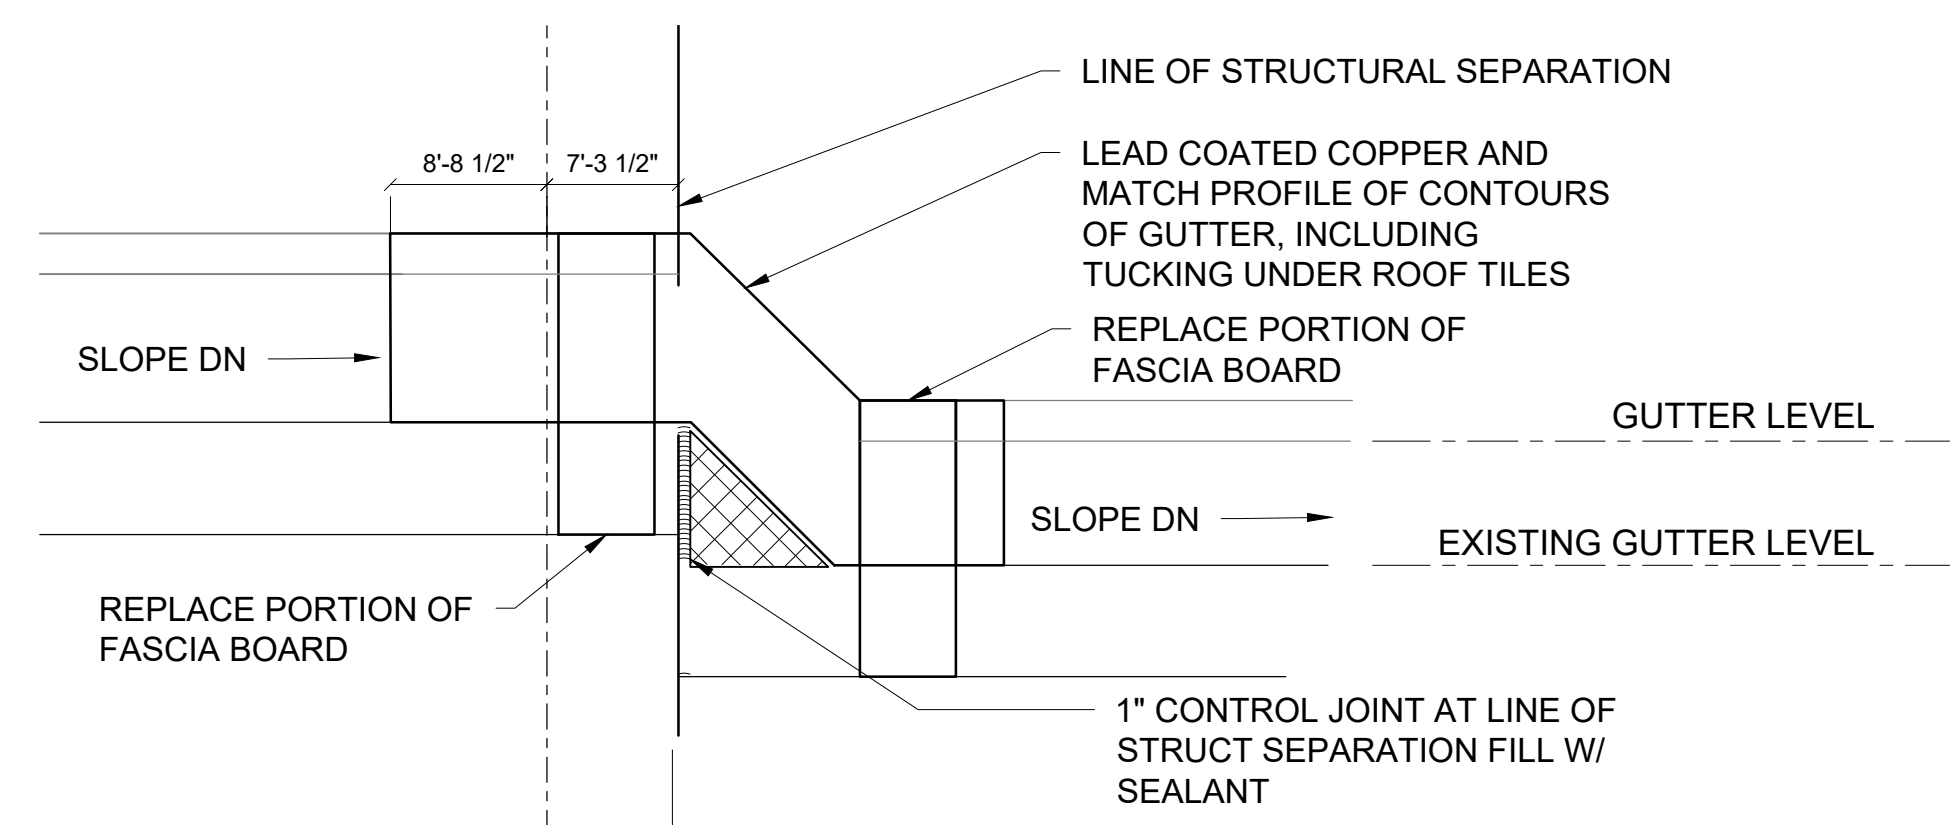

5 GUTTER DETAIL

A-802 1 1/2"=1'-0" 0 1' 1 1/2"

100% RFC SUBMISSION

DESIGNED	PL	CONFORMED											
DRAWN	VD												
CHECKED	EC												
APPROVED	PL												
		1	09/27/21	ADDENDUM 5	VJD	PL	PL						
		NO.	DATE		DRWN	CHKD	APPVD	NO.	DATE	DRWN	CHKD	APPVD	
		REVISION					REVISION						



TITLE
HARTSDALE AND SCARSDALE STATION
IMPROVEMENTS
**OVERPASS SECTION
DETAILS 2 OF 2**
SCARSDALE STATION

CONTRACT NO.
1000106733
SCALE AS NOTED
DATE 08/03/2021
DRAWING NO.
SCD-A-802
SHEET 35 OF 112