
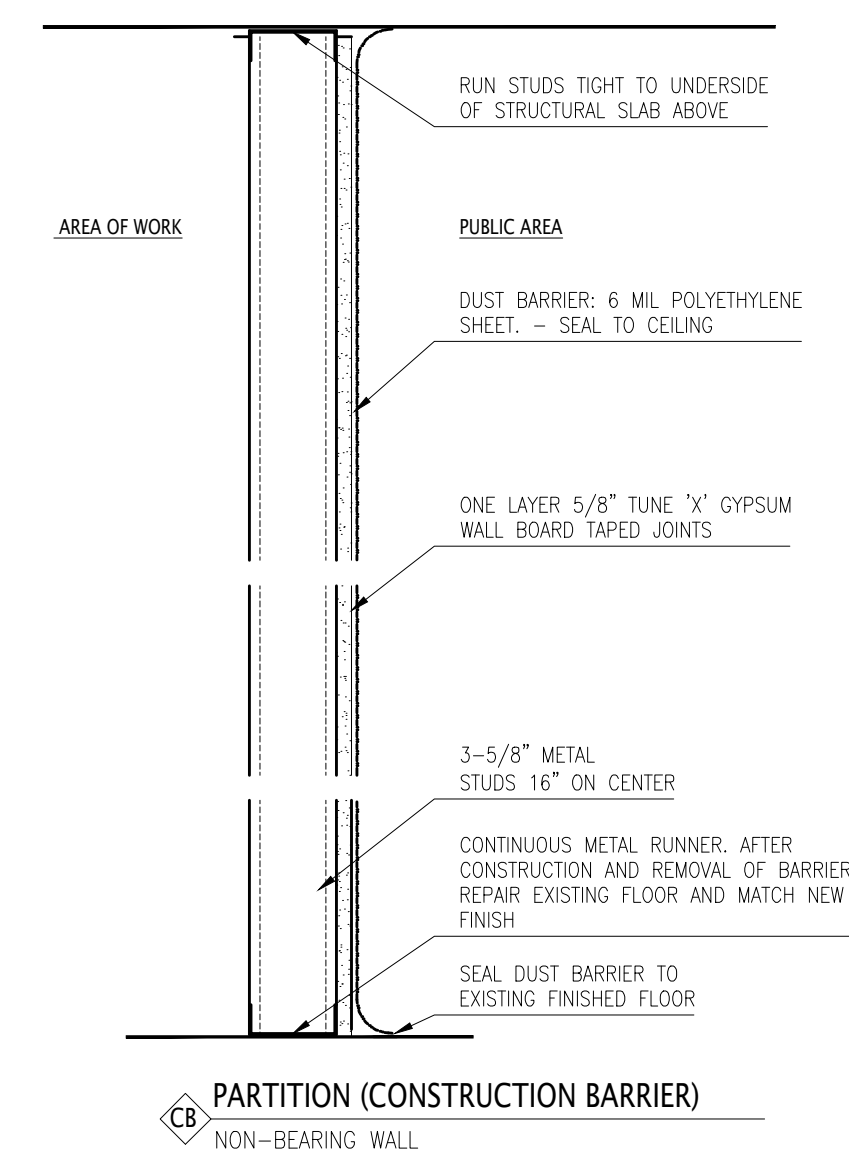
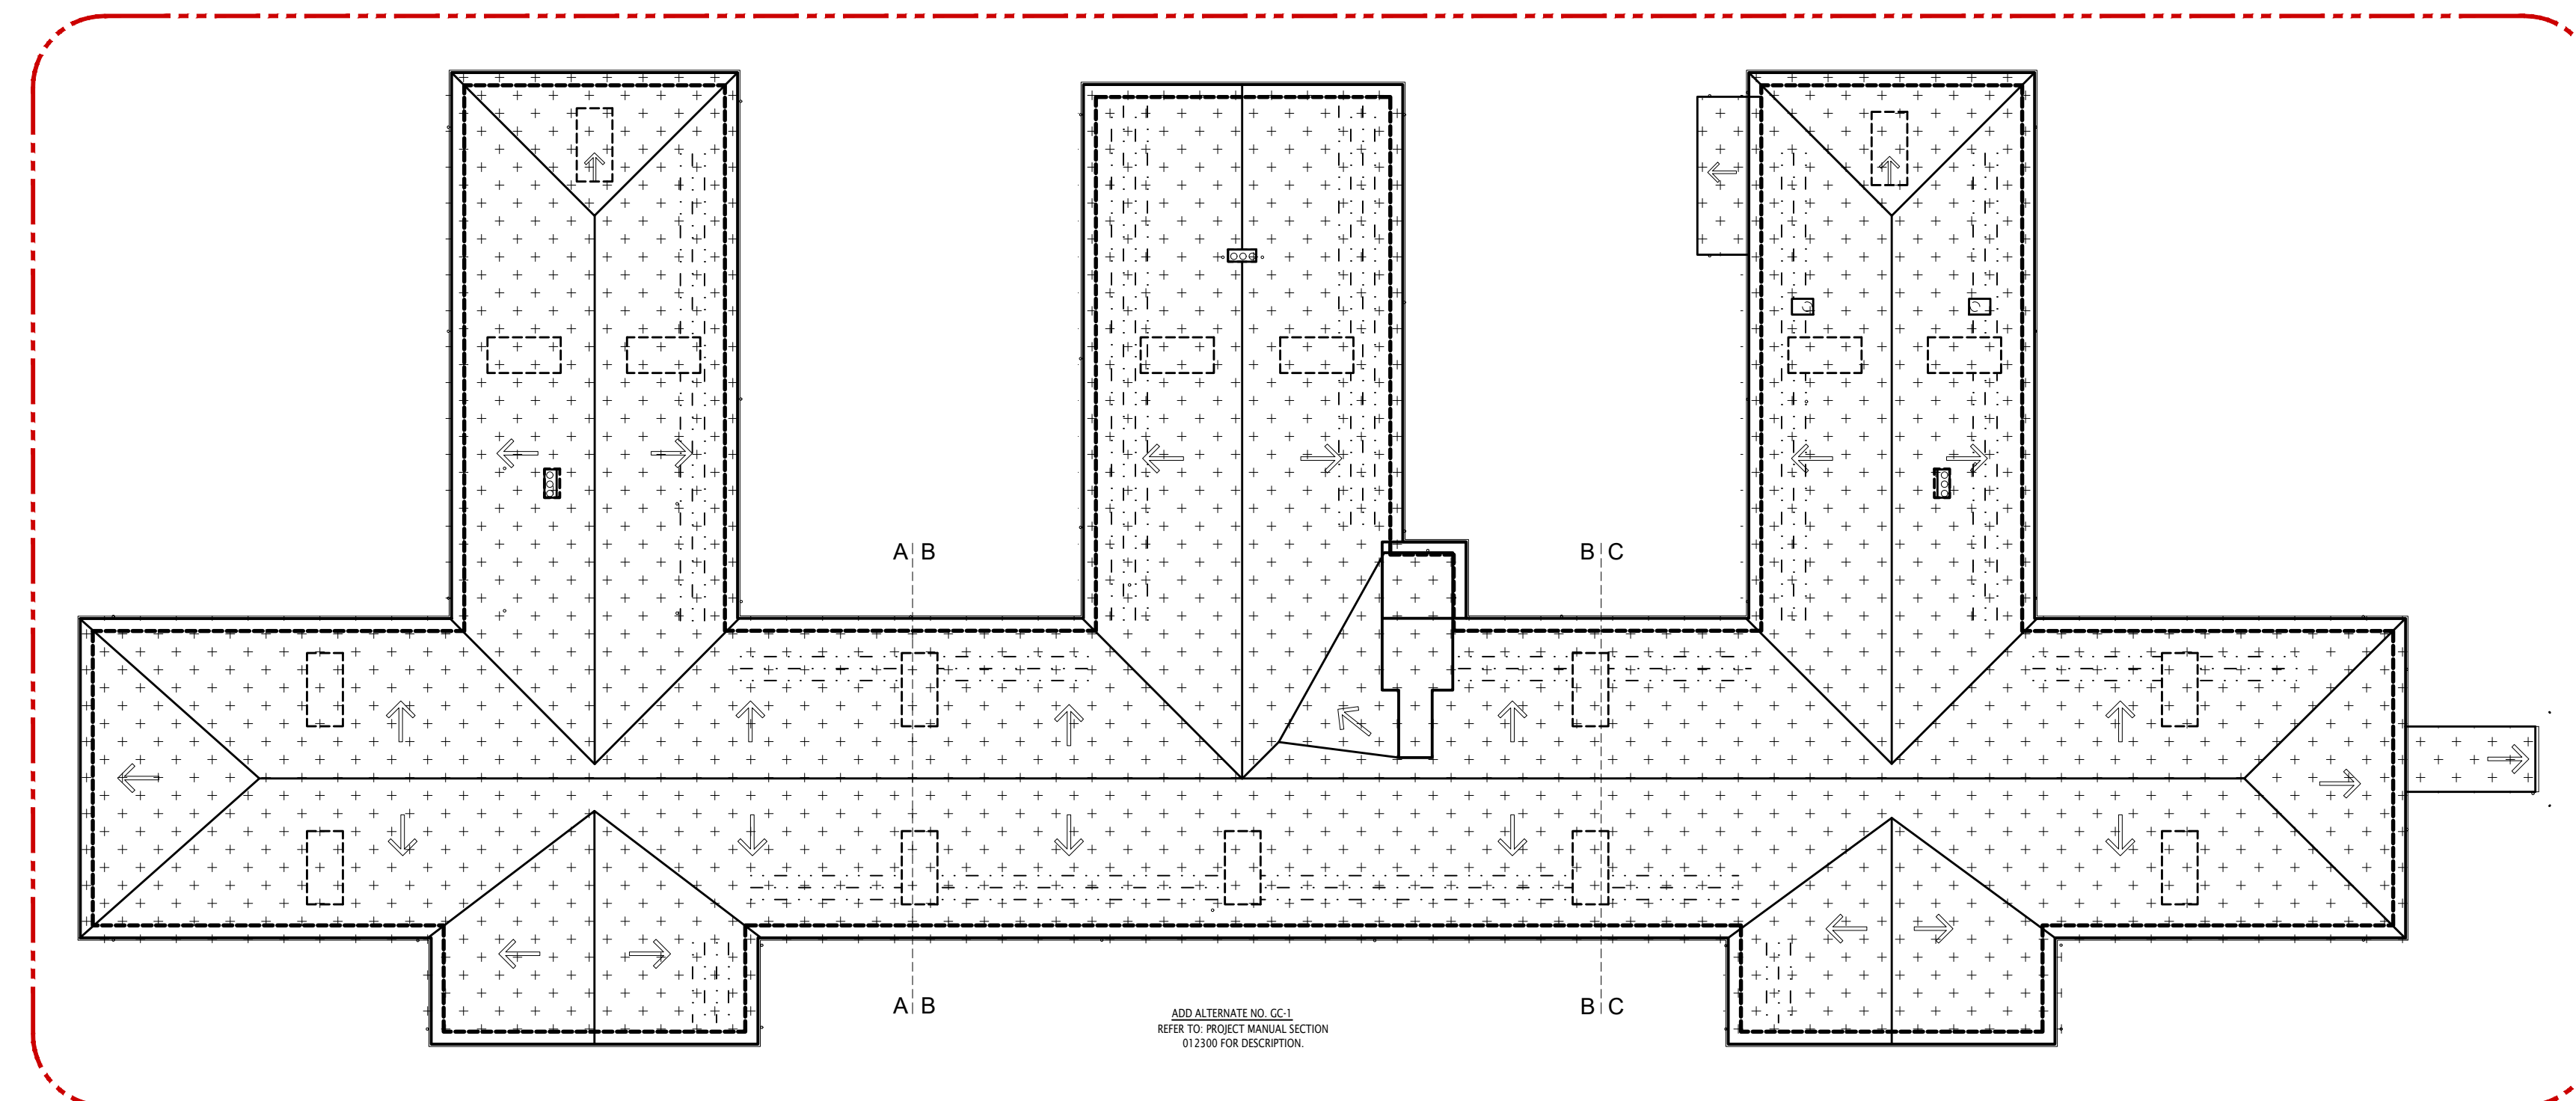
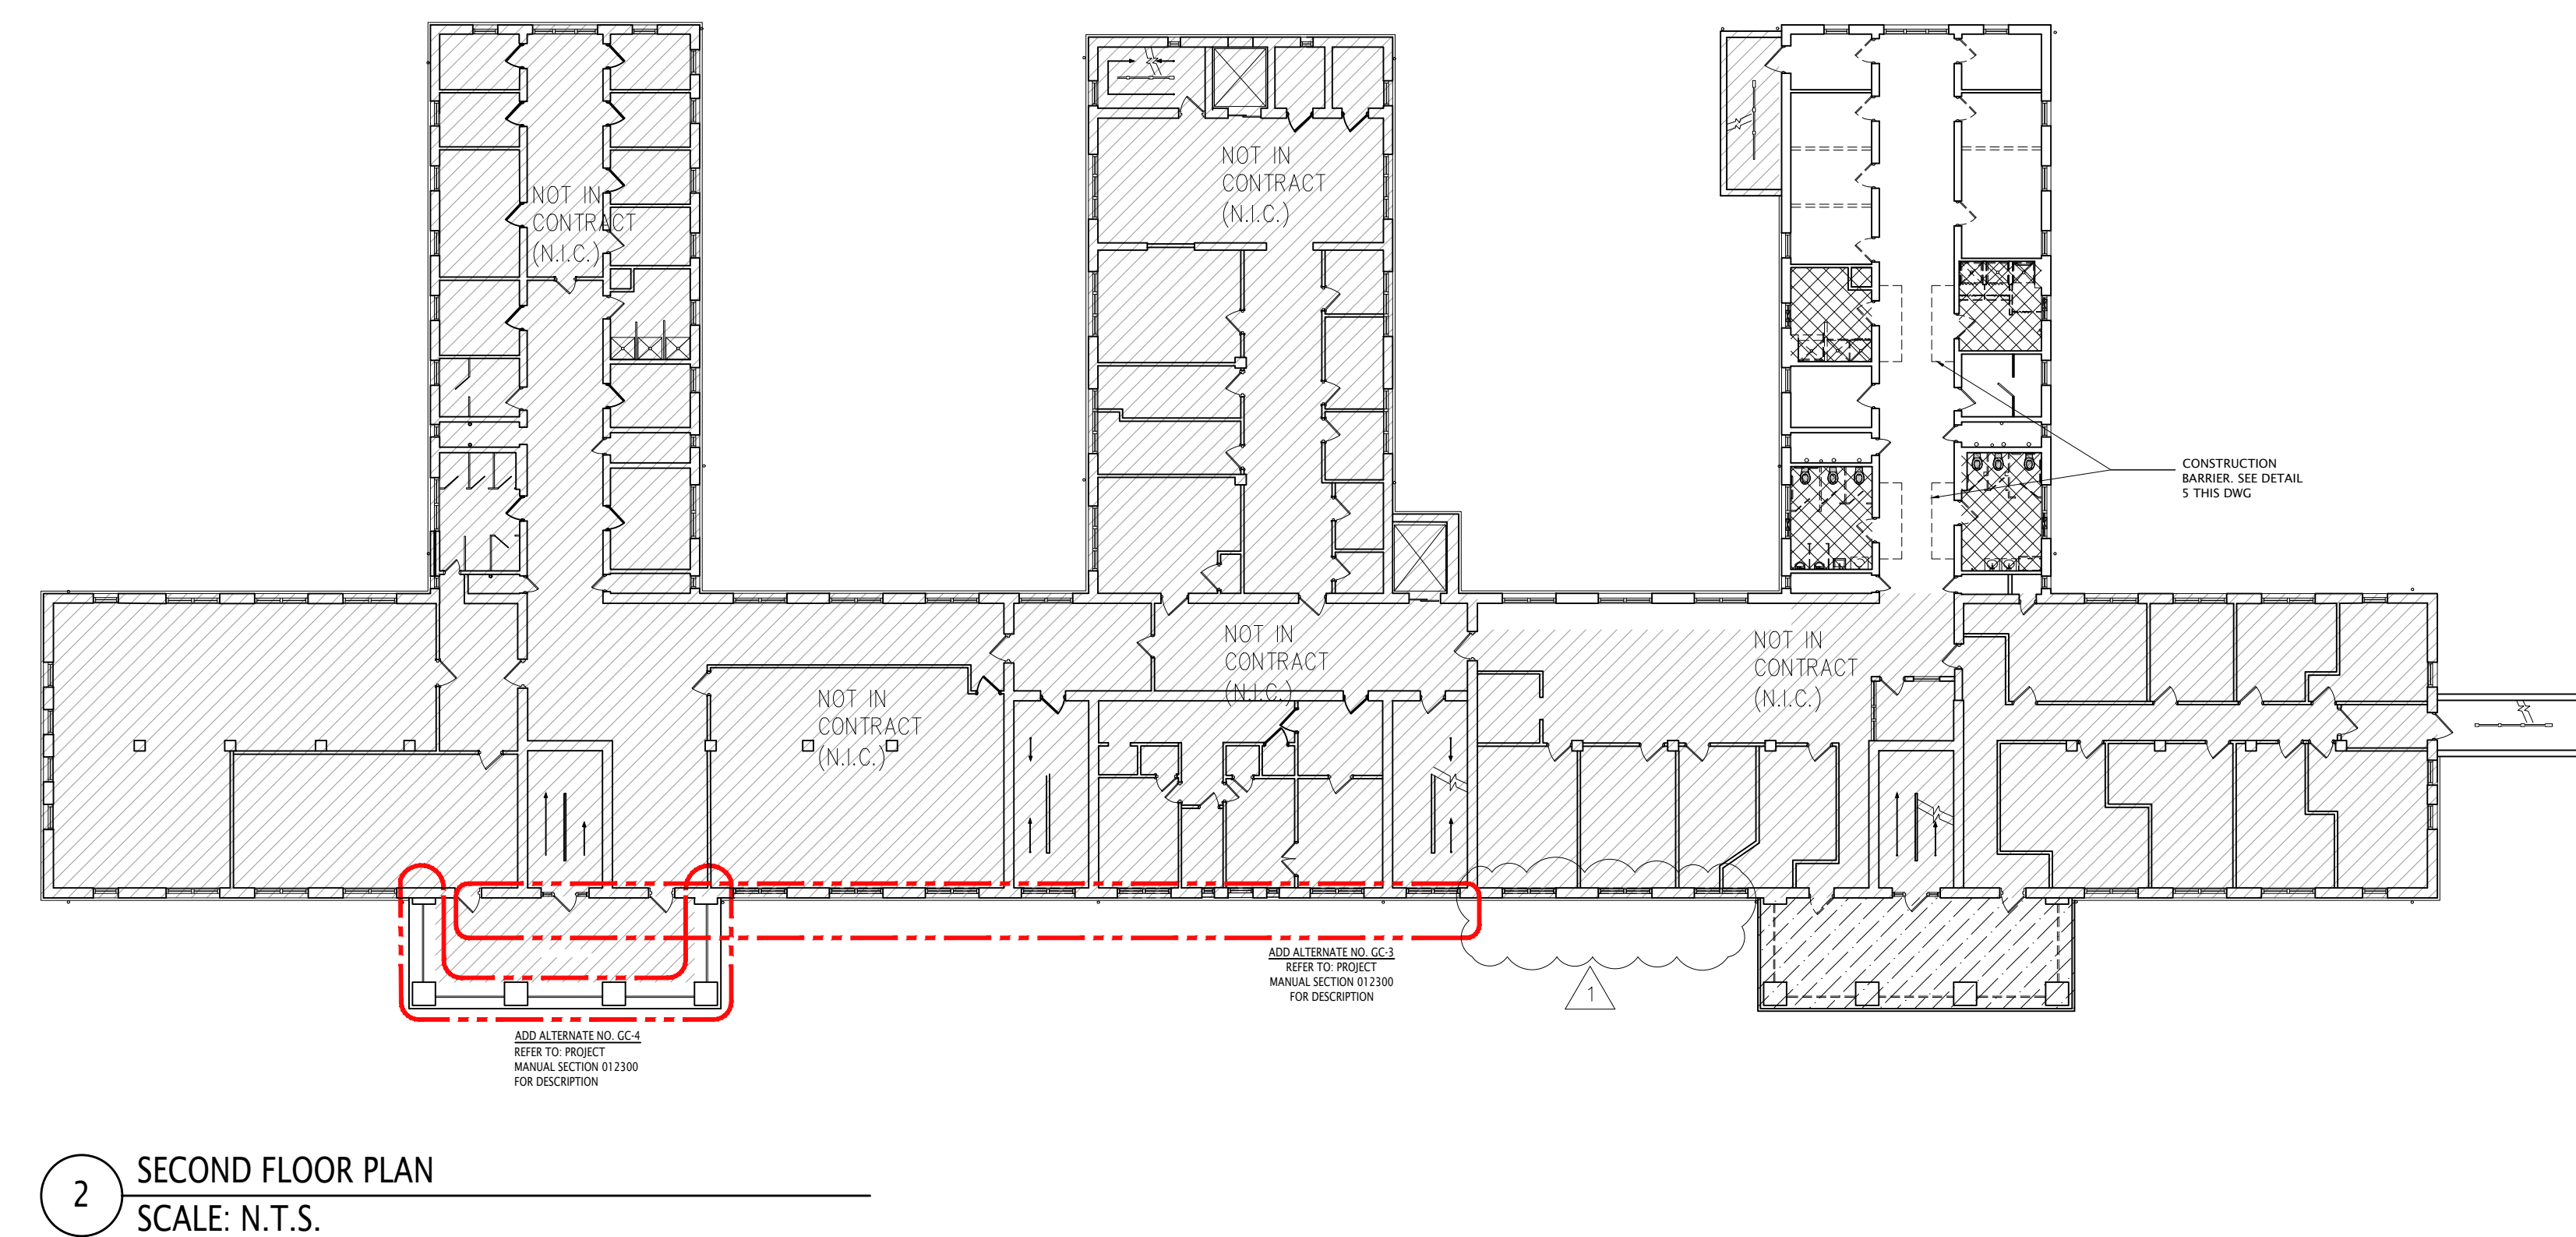
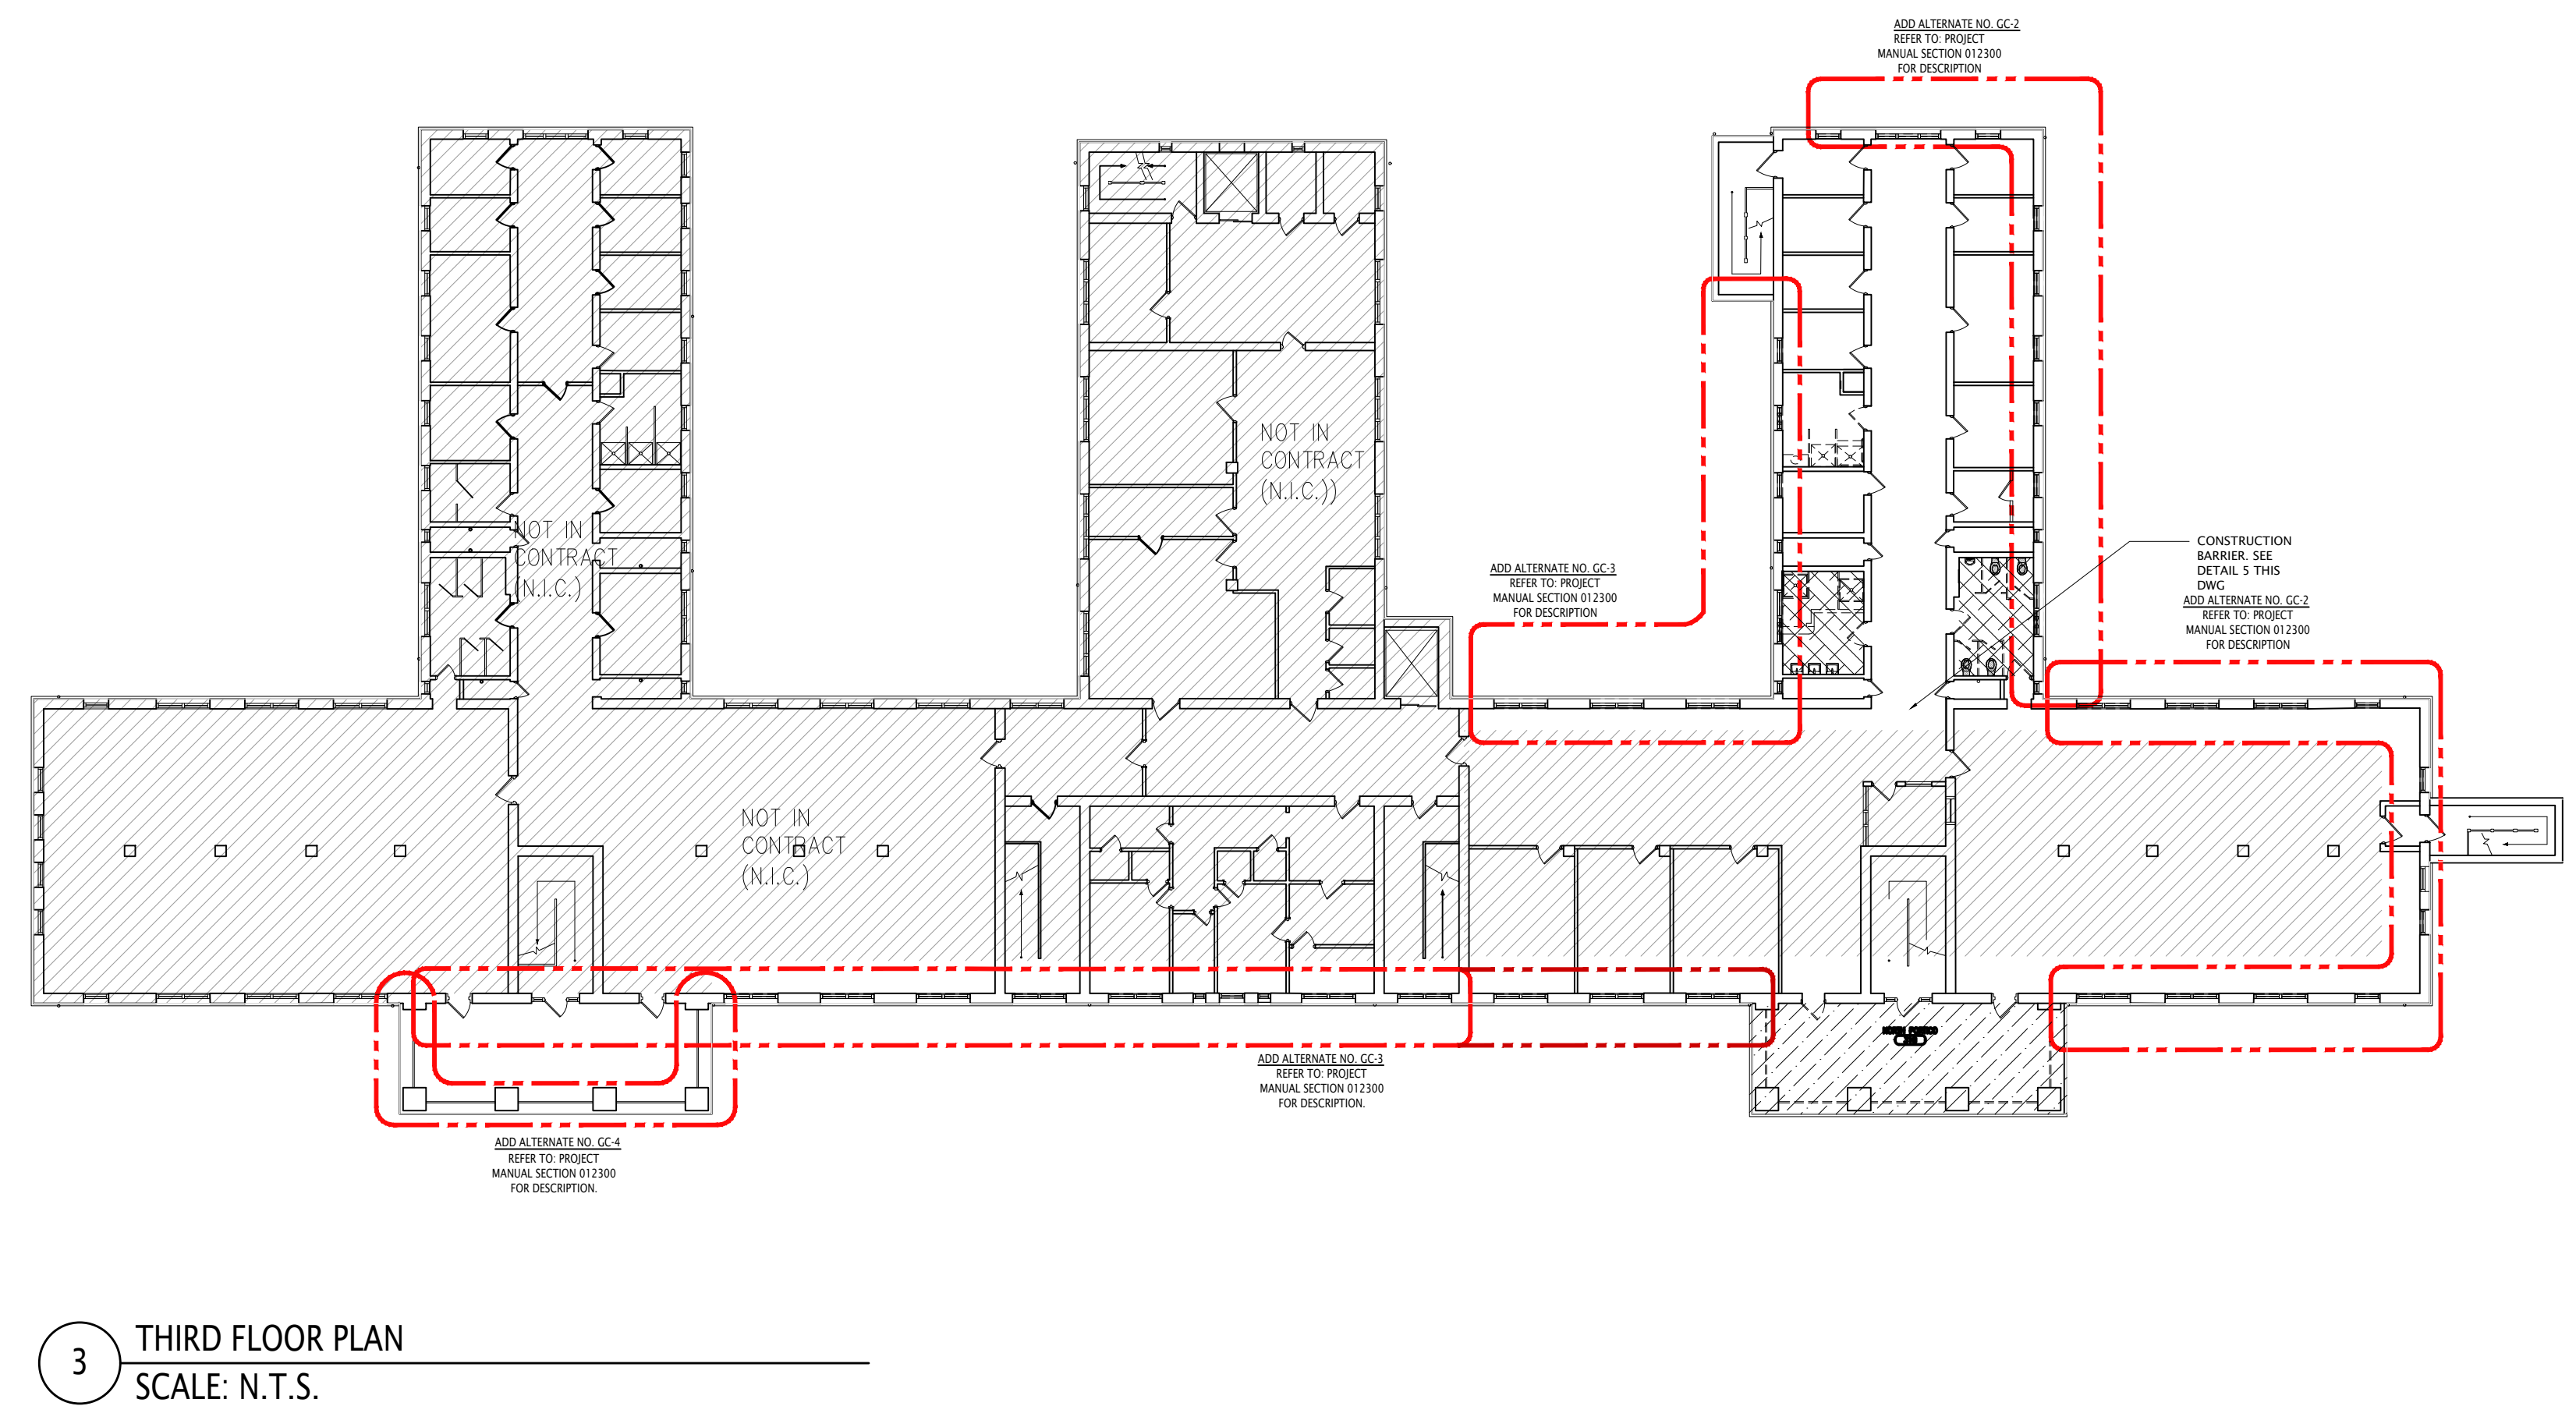
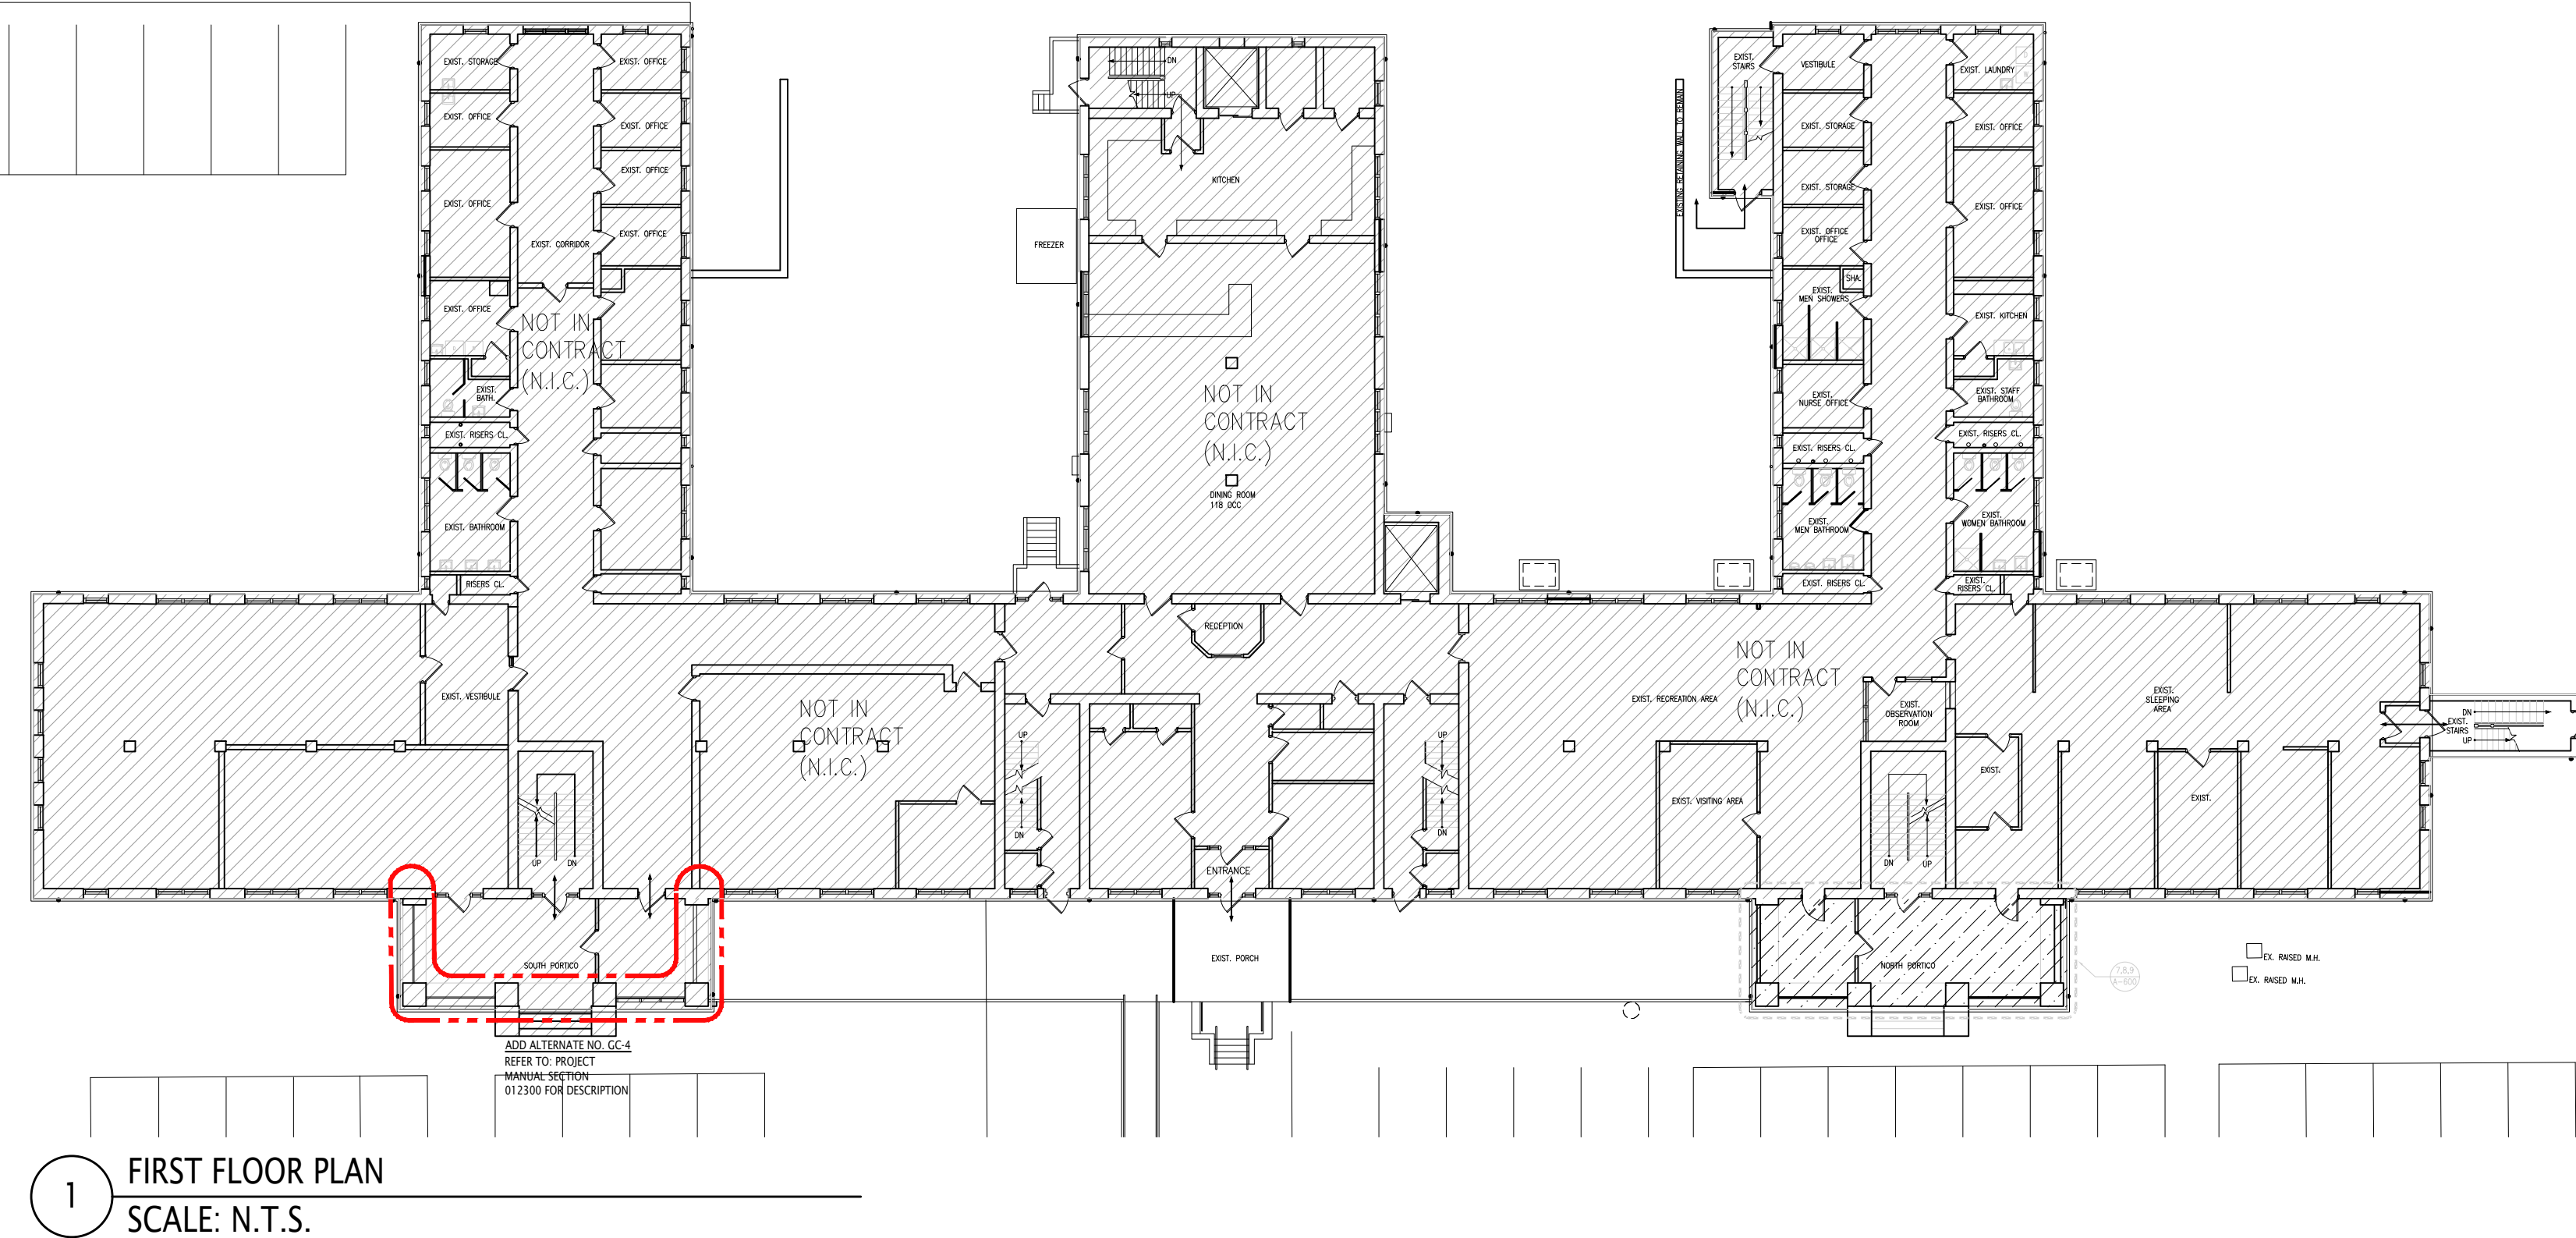
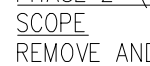


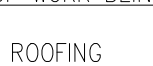


<u>PHASING LEGEND</u>		<u>FINAL PHASING TO REVIEWED BY OWNER</u>	
	PHASE 1 ABATEMENT OF BUILDING		PHASE 4 SECOND FLOOR INTERIOR ALTERATIONS
	PHASE 2 (CONTINGENT ON ROOF WORK BEING PART OF BASE SCOPE) REMOVE AND REPLACE EXISTING ROOFING ROOF WORK IN SECTIONS (A-B-C)		PHASE 5 THIRD FLOOR INTERIOR ALTERATIONS
	PHASE 3 PORTICO (FIRST THRU THIRD FLOOR)		NOT IN CONTRACT

Lothrop


Lothrop Associates LLP Architects
333 Westchester Avenue
White Plains, New York 10604
914-741-1115

White Plains	Rochester	Red Bank	Hartford
--------------	-----------	----------	----------

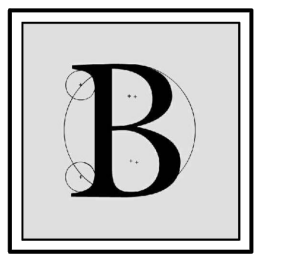


BLAKE ENGINEERING PLLC
1898 COUNTY ROUTE 1, WESTTOWN, NY 10998
TEL: 845-467-9207 FAX: 845-767-5050
MBLAKE@BLAKEENGINEERINGPLLC.COM

MATTHEW G. BLAKE, P.E., LEED AP
NY - 89039 NJ - GE050037 PA - PE079303
MA - 53197 CT - 32283 FL - 85928

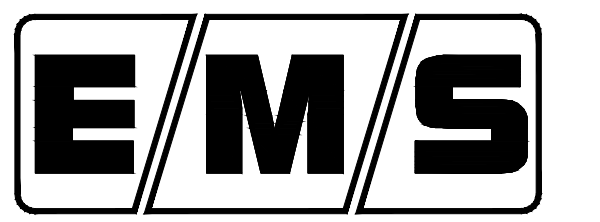

ENVIRONMENTAL MANAGEMENT SOLUTIONS
420 COLUMBUS AVENUE,
VALHALLA, NY 10595

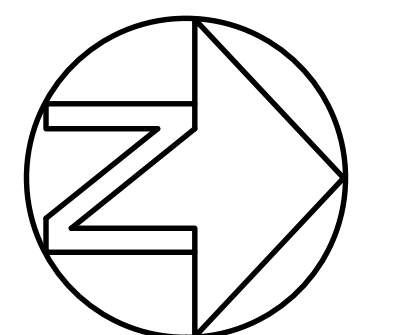[illegible]

NORTH

ALTERATIONS TO
BUILDING # 51,
EMERGENCY HOUSING
GROUP
38 SEWARD AVENUE
MIDDLETOWN, NY 10940

PHASING AND REFERENCE PLANS

PROJECT NO.: 1802-01	
----------------------	--

DRAWING NO.:

A-003