
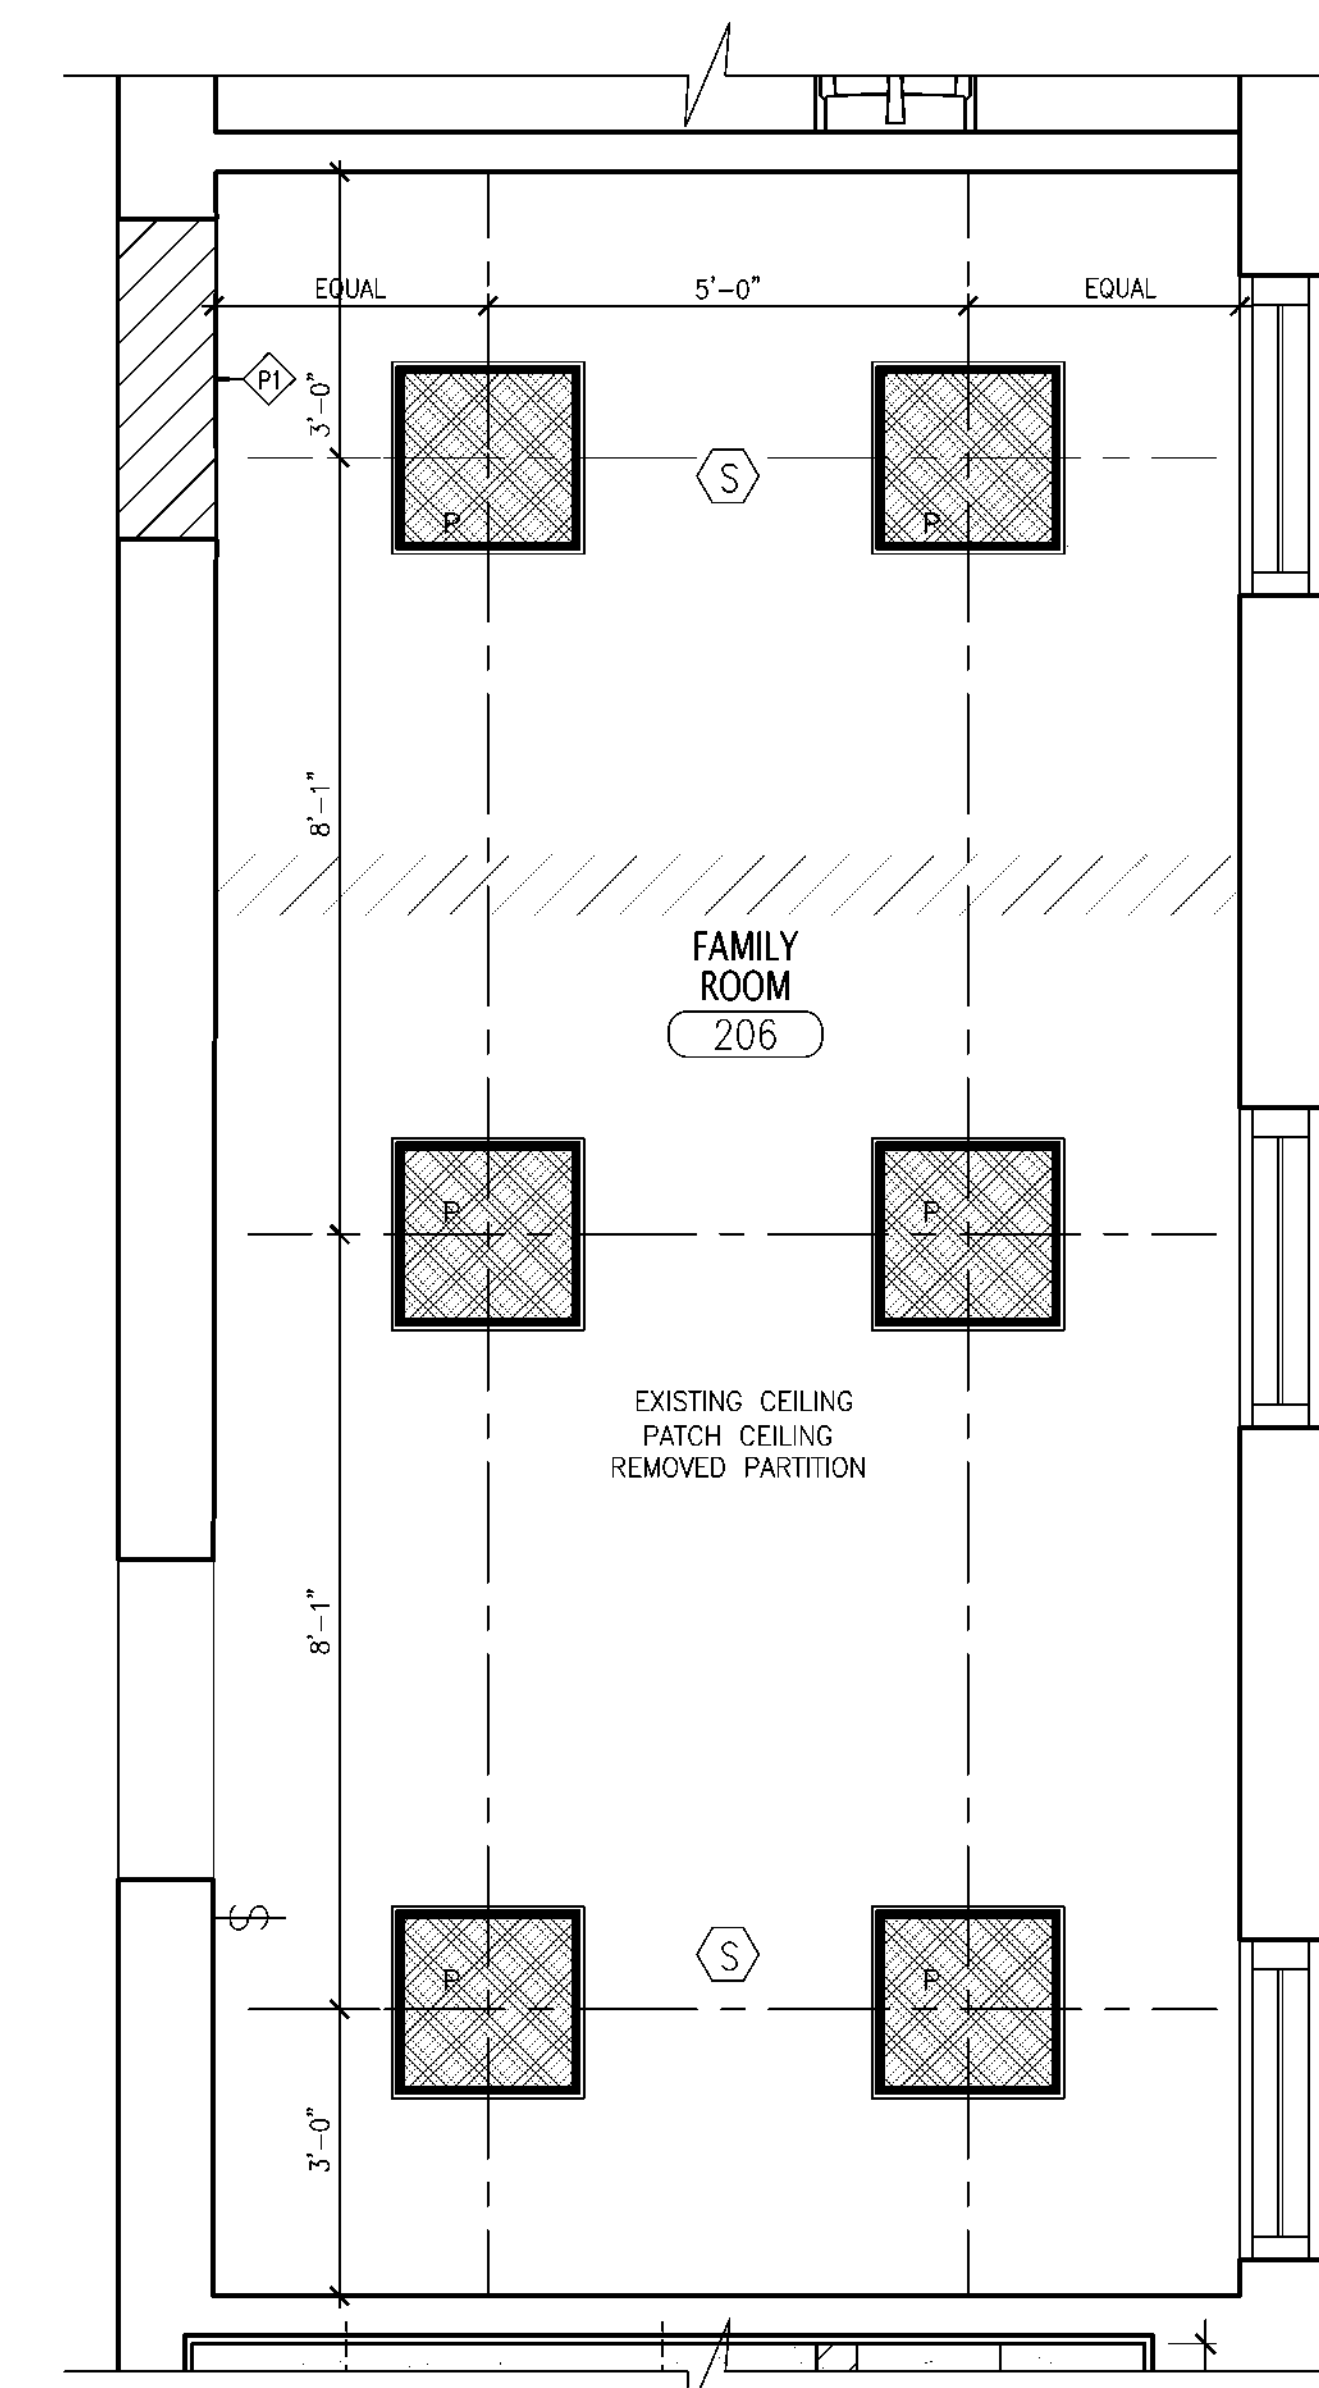
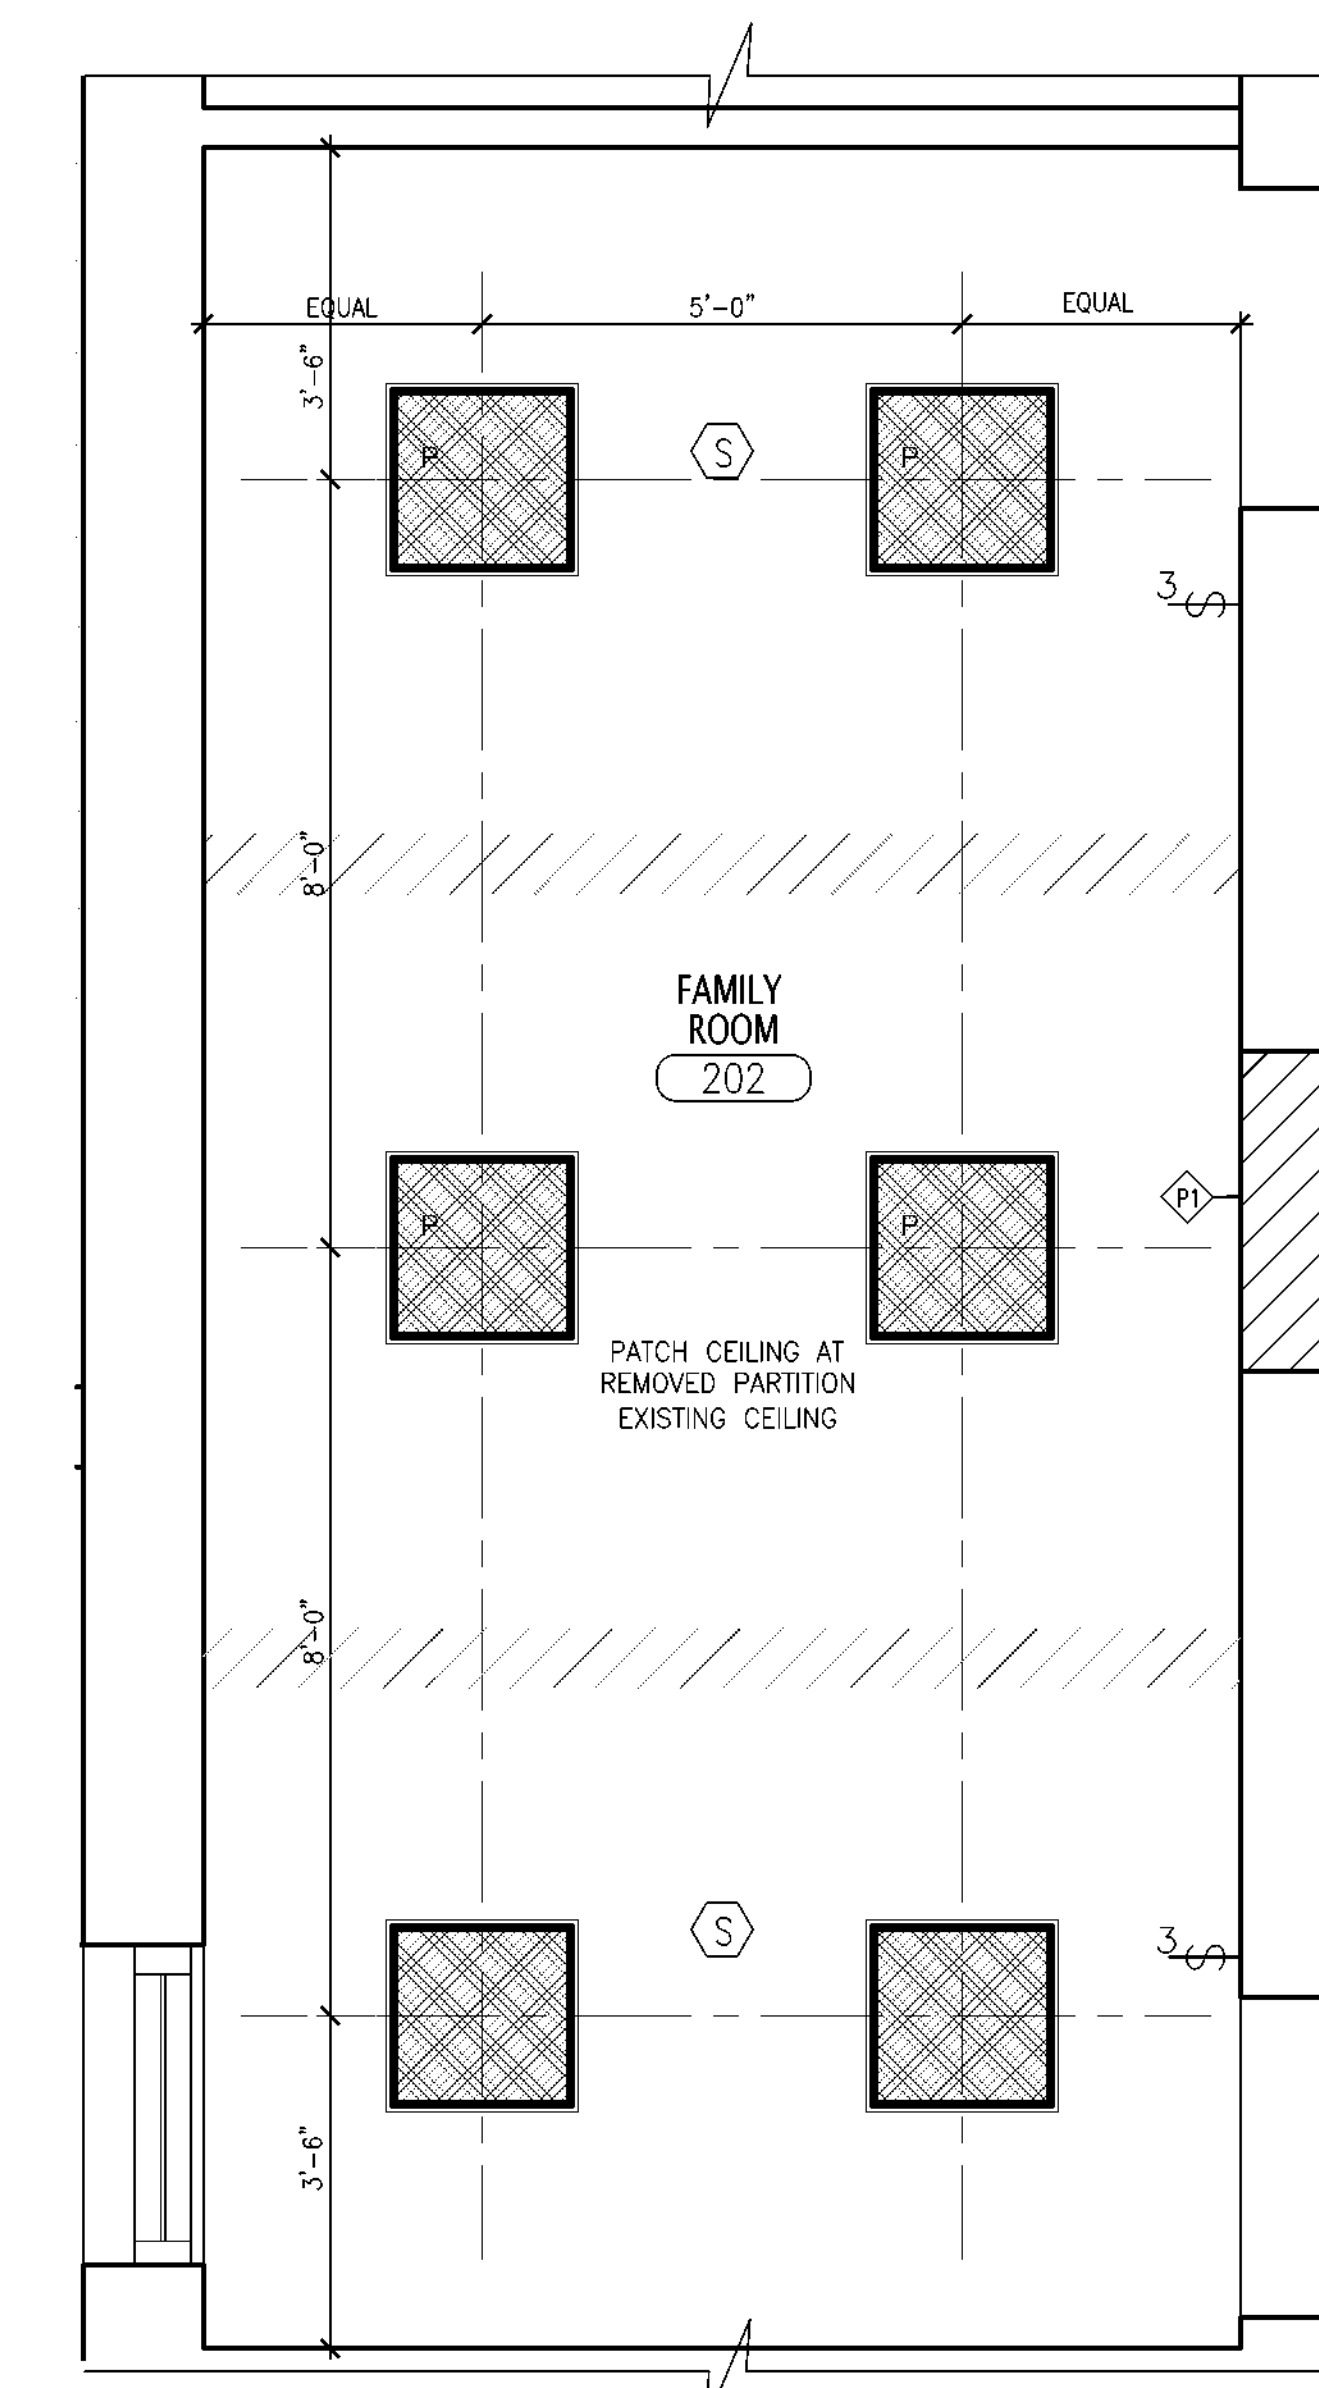
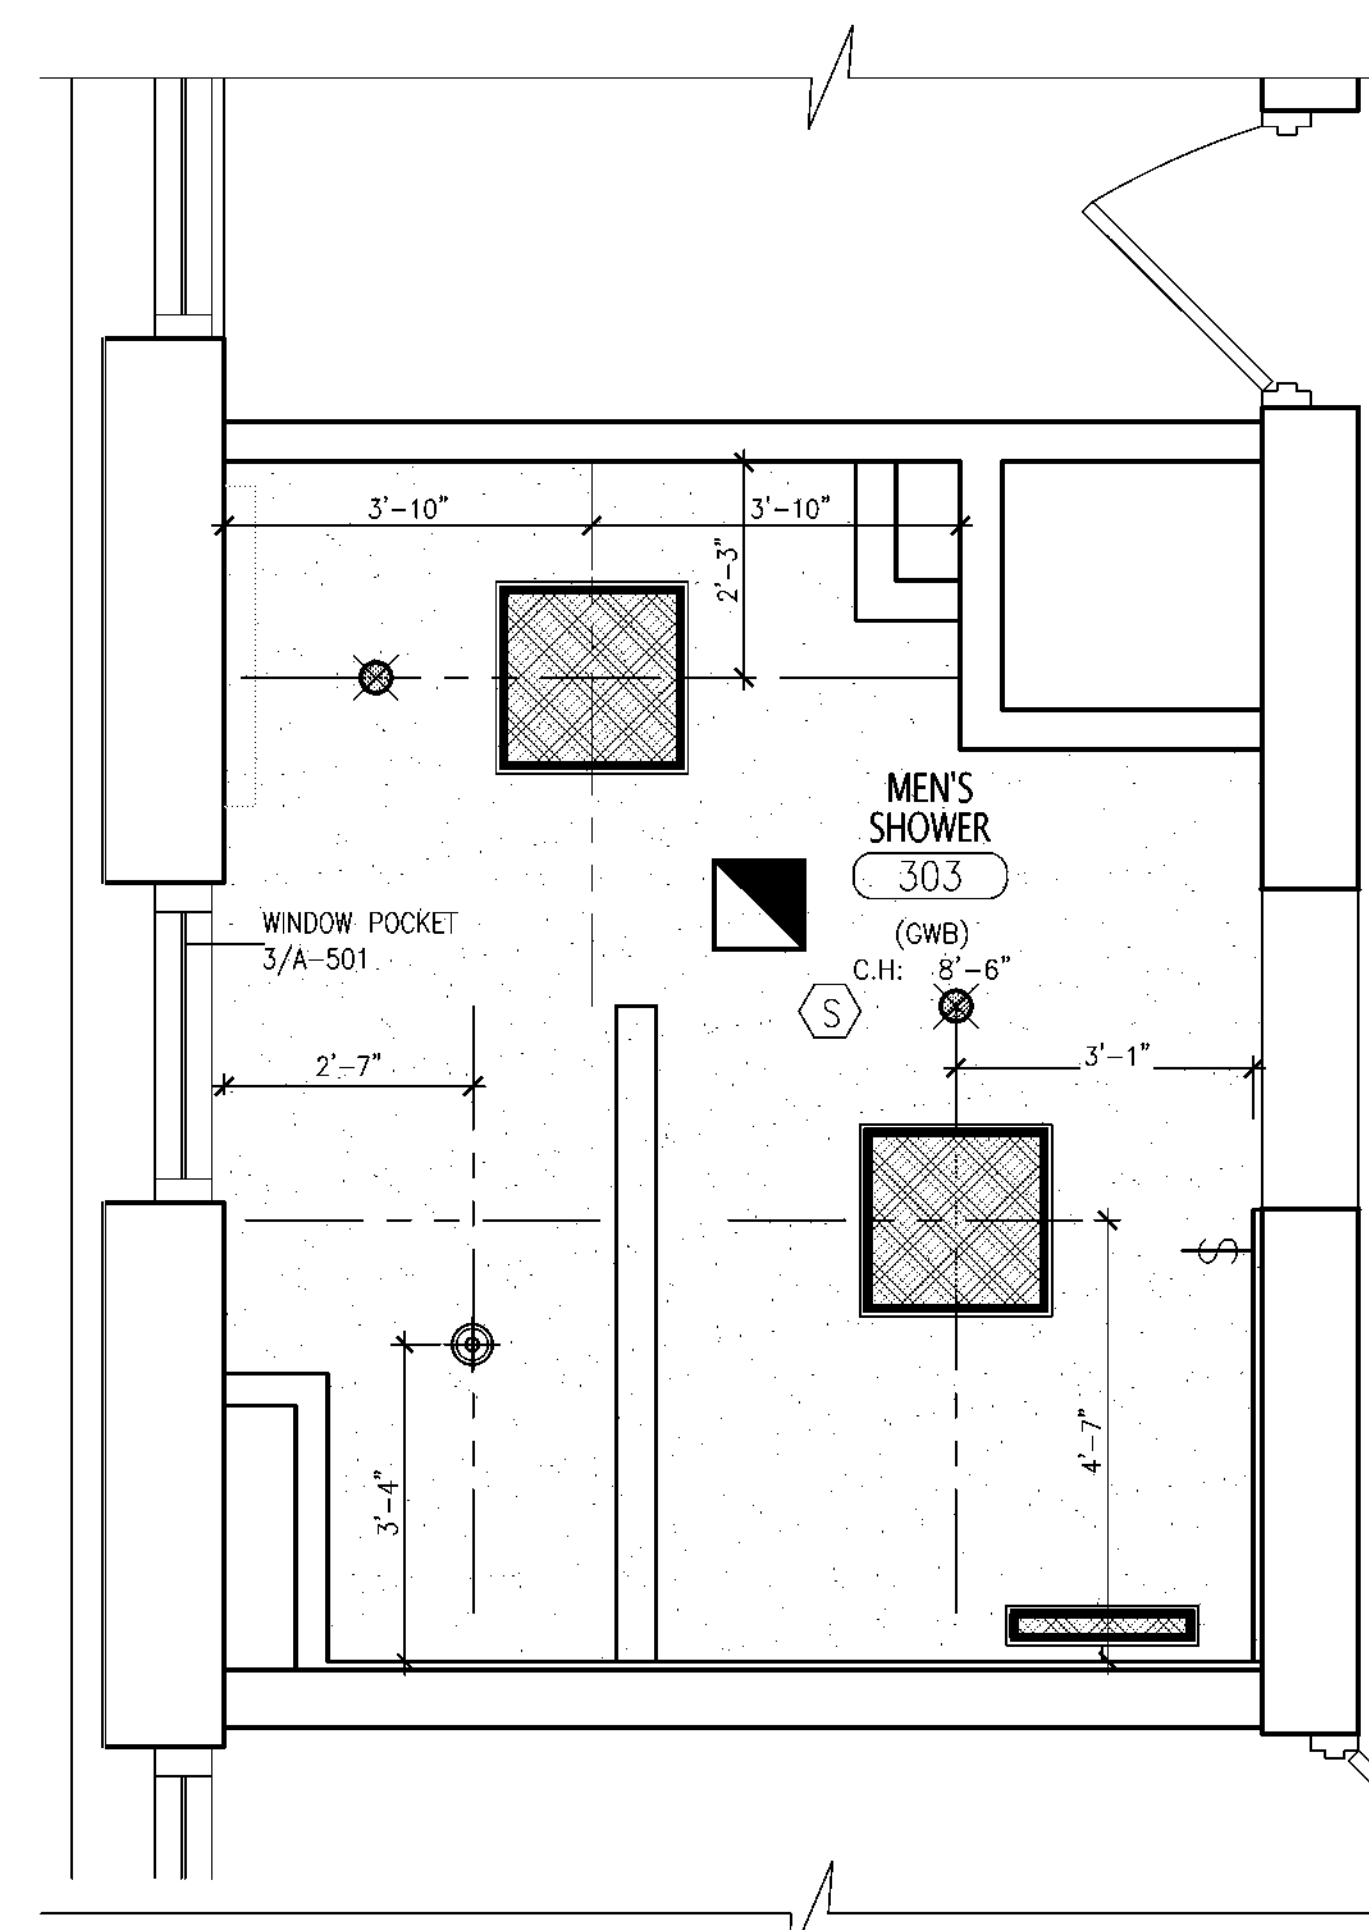
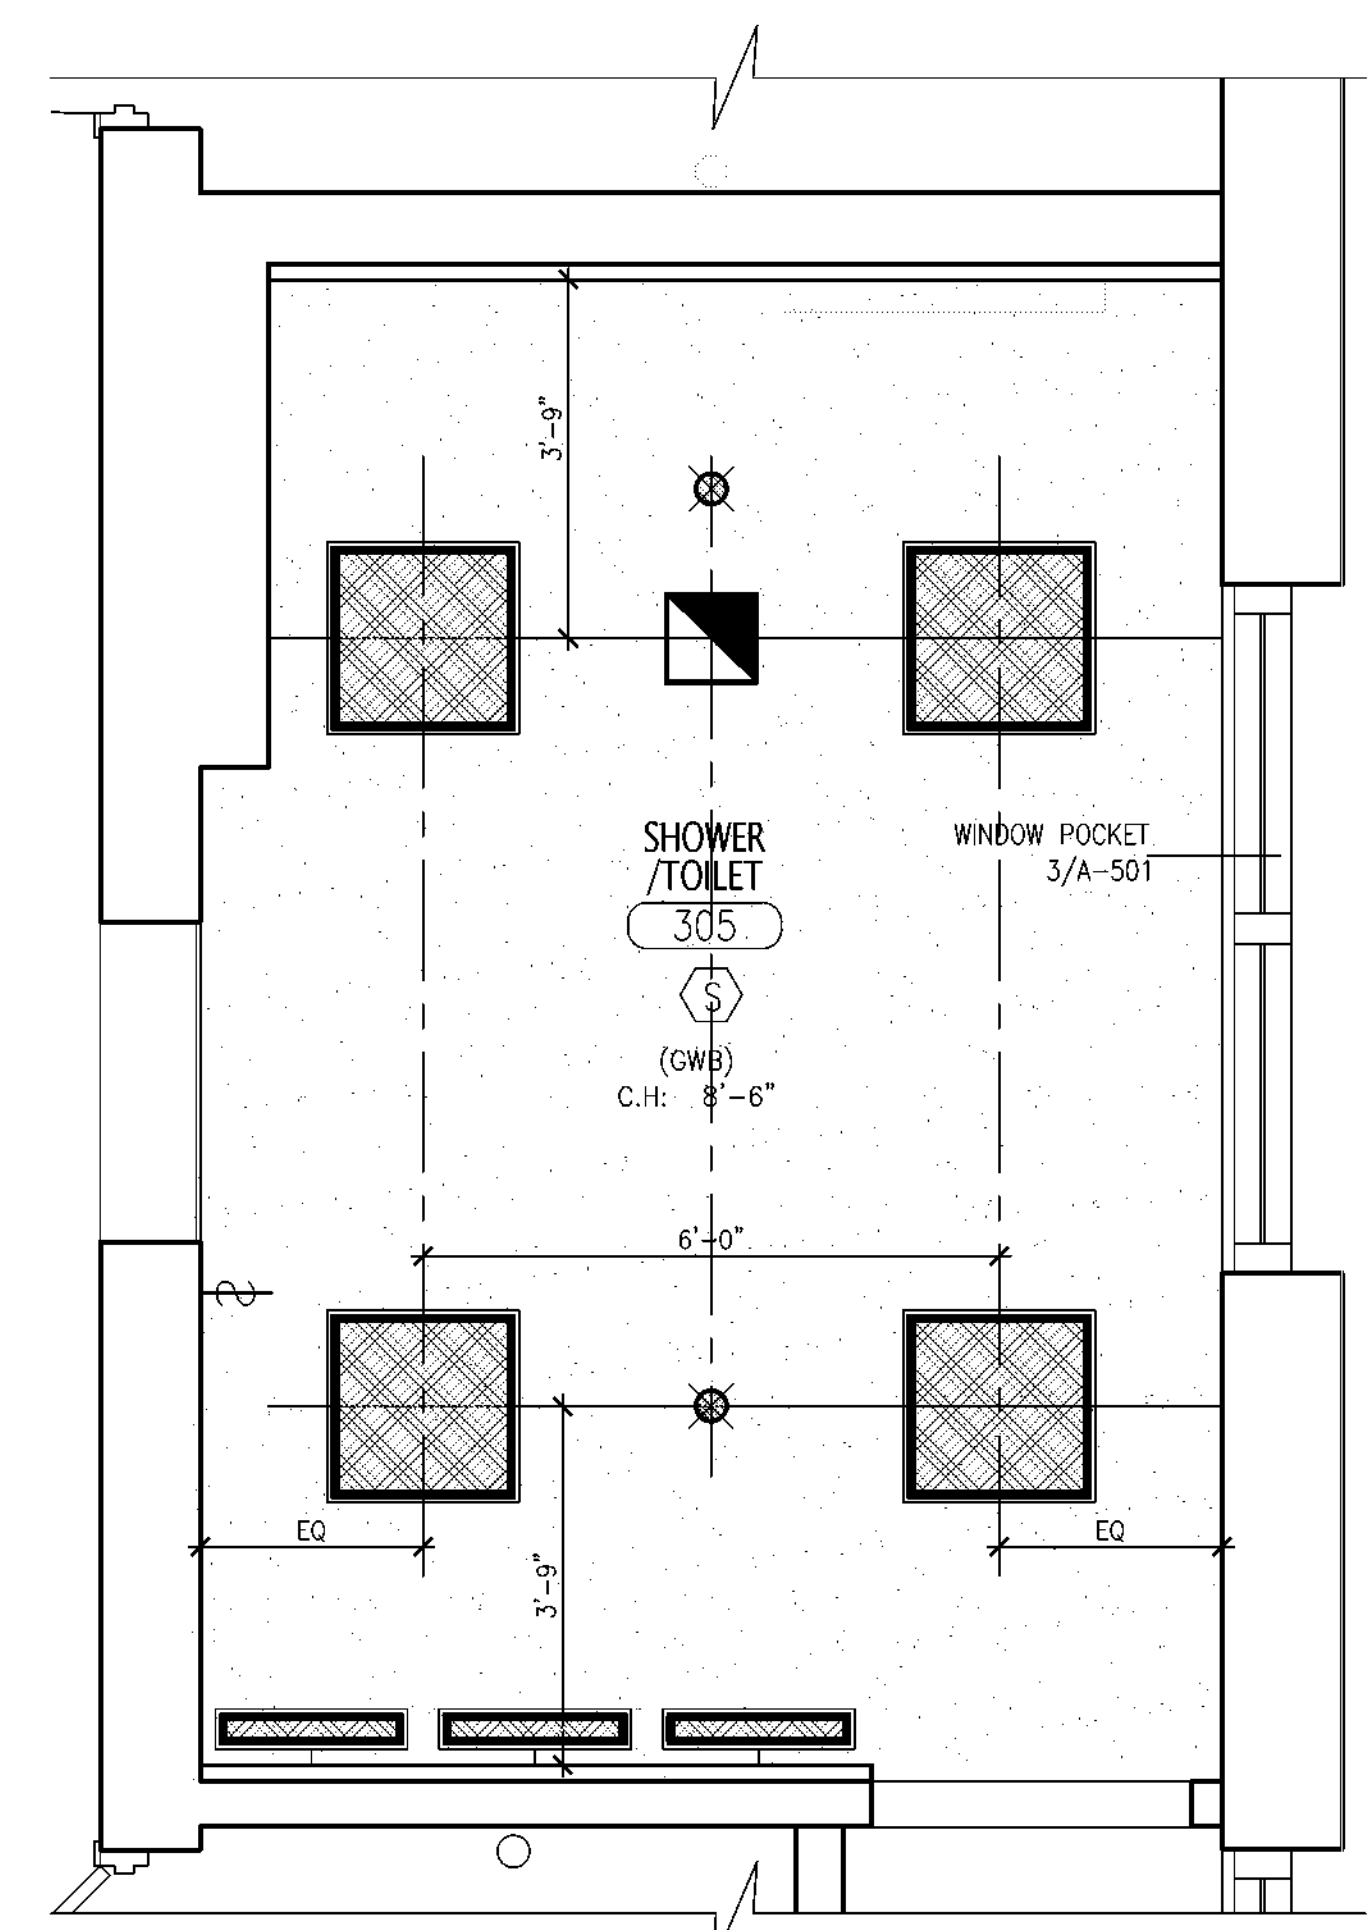
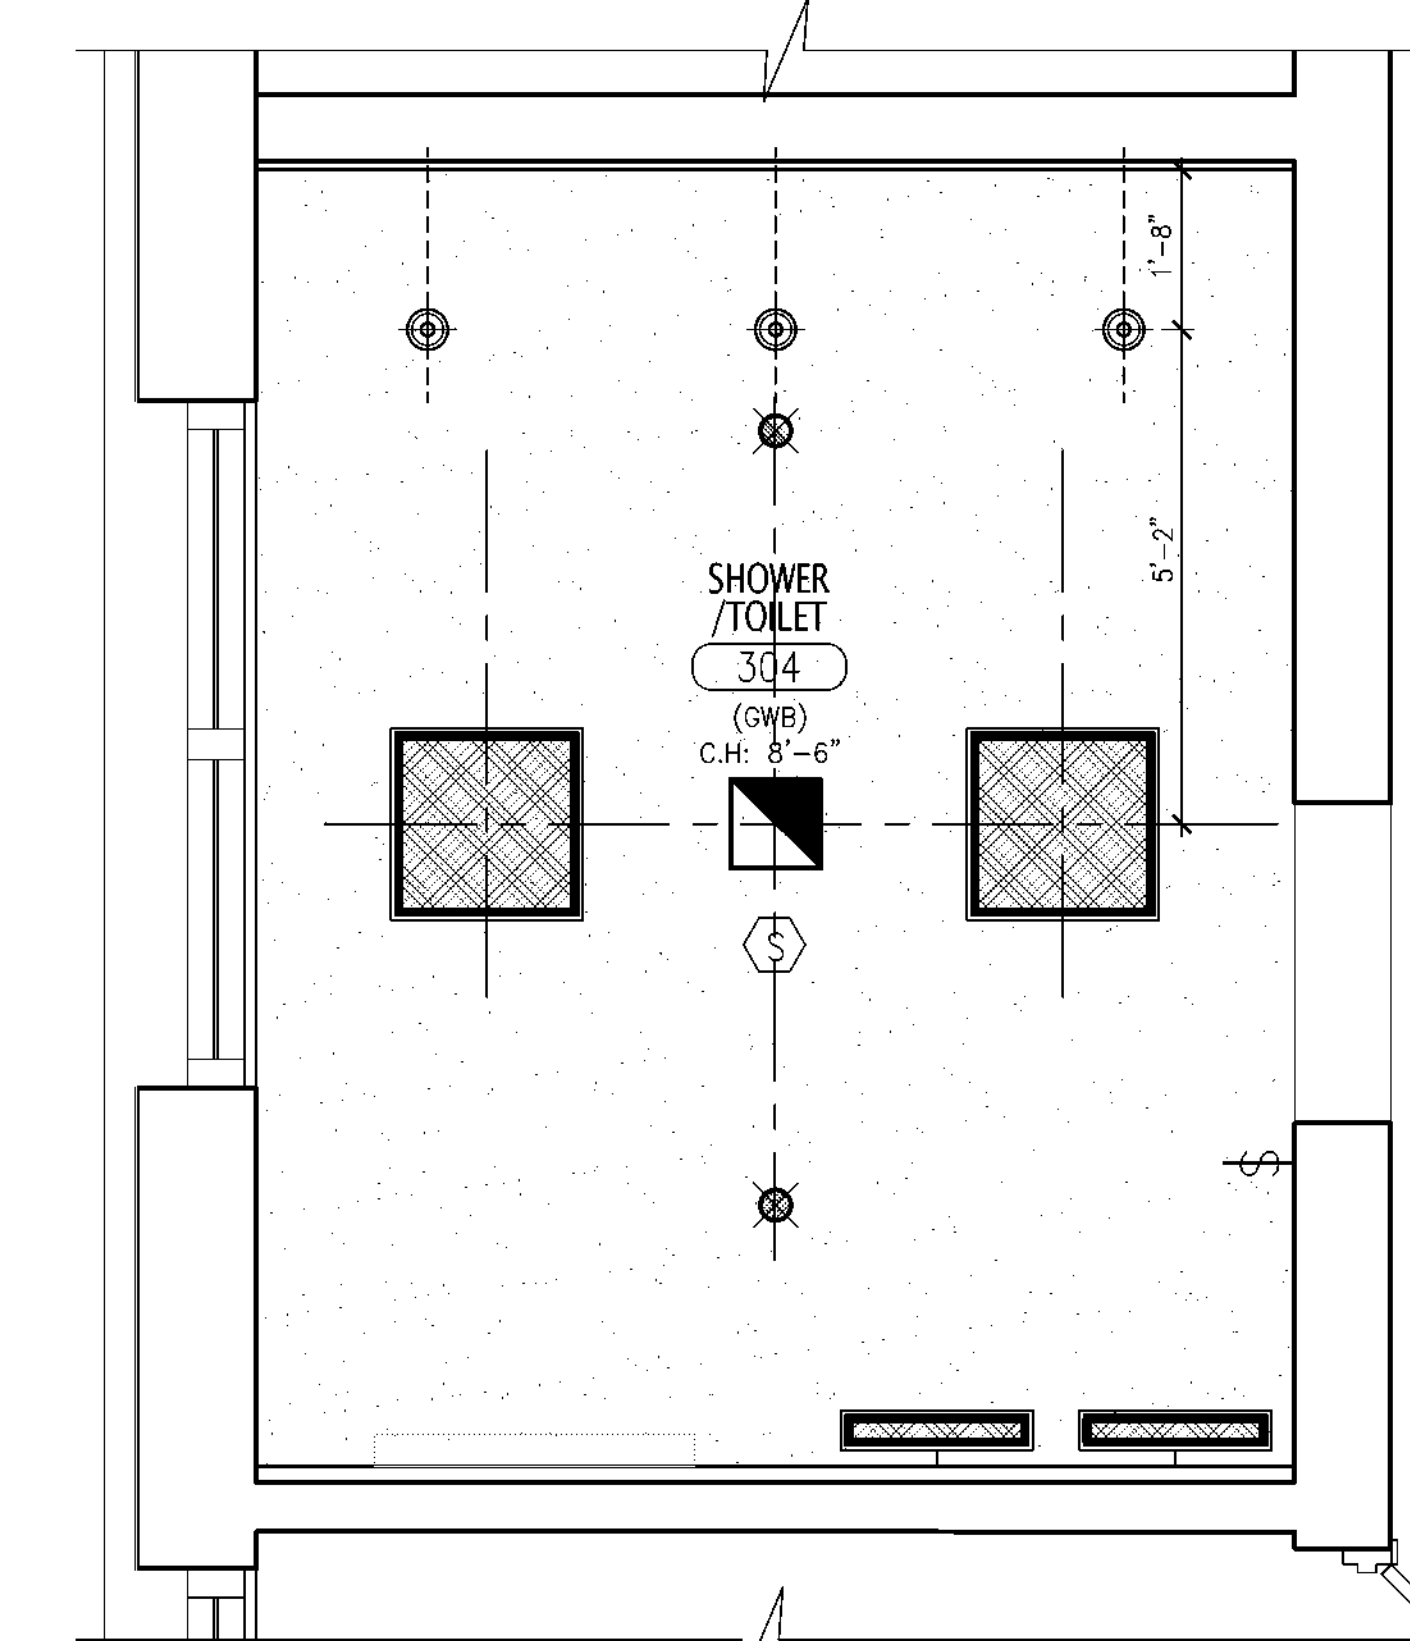
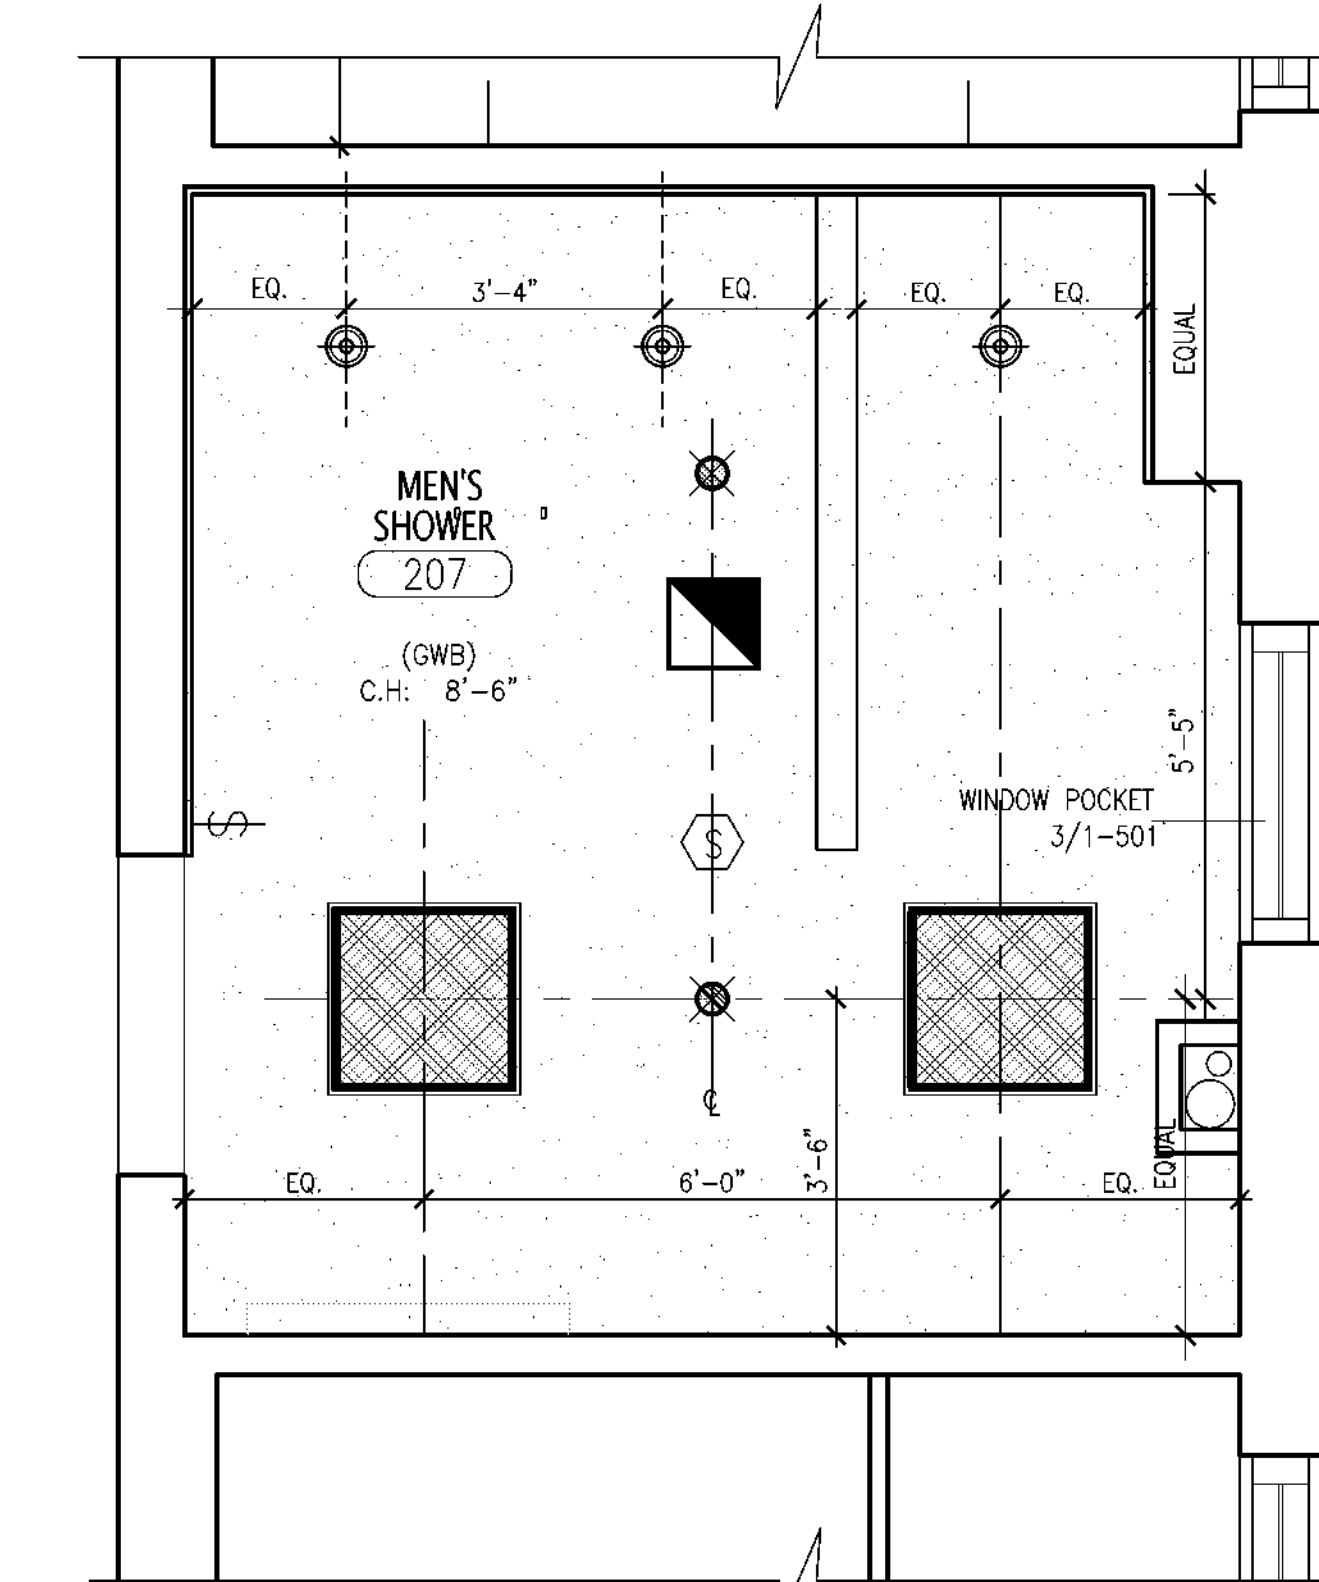
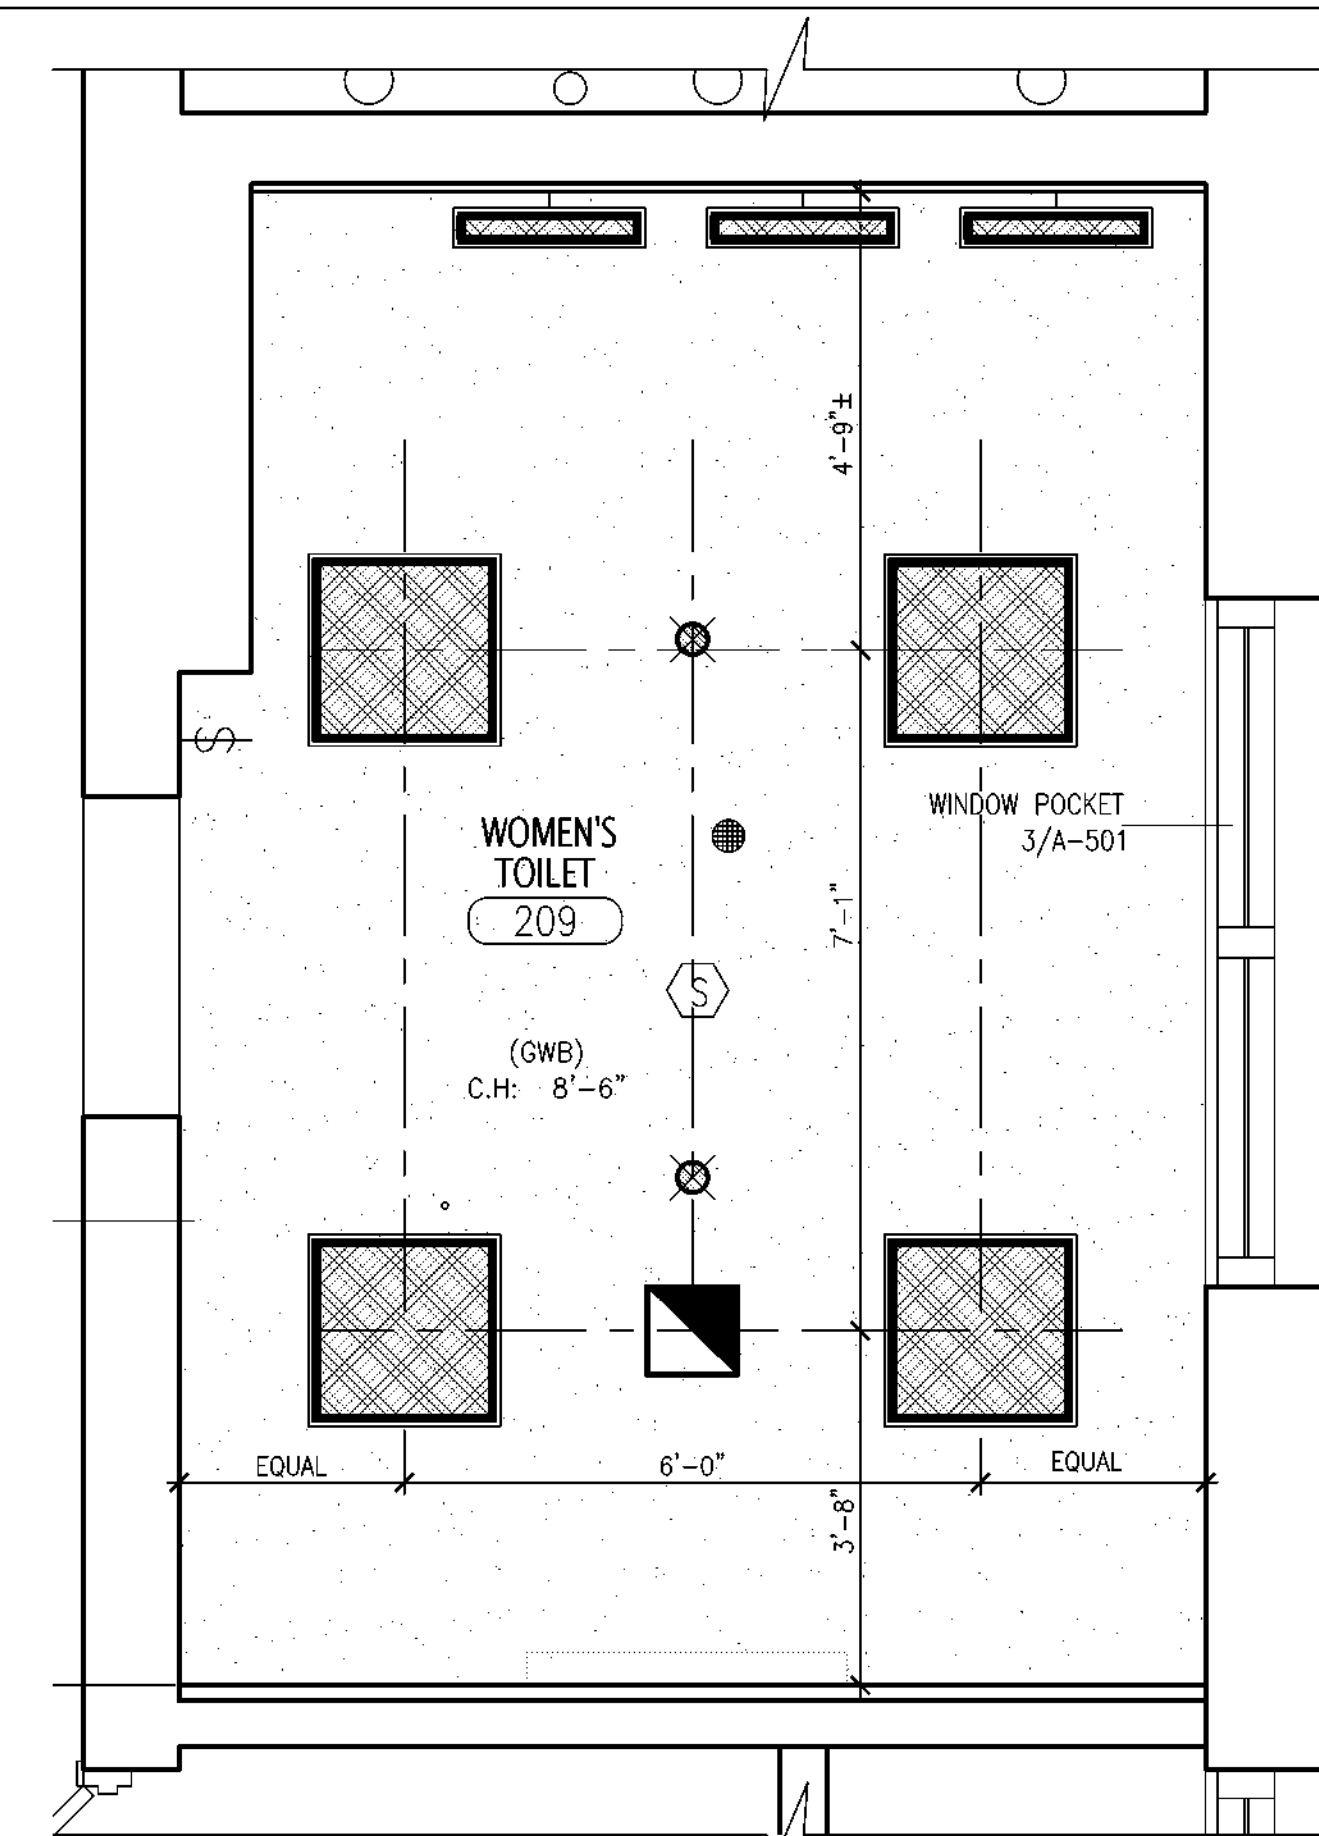
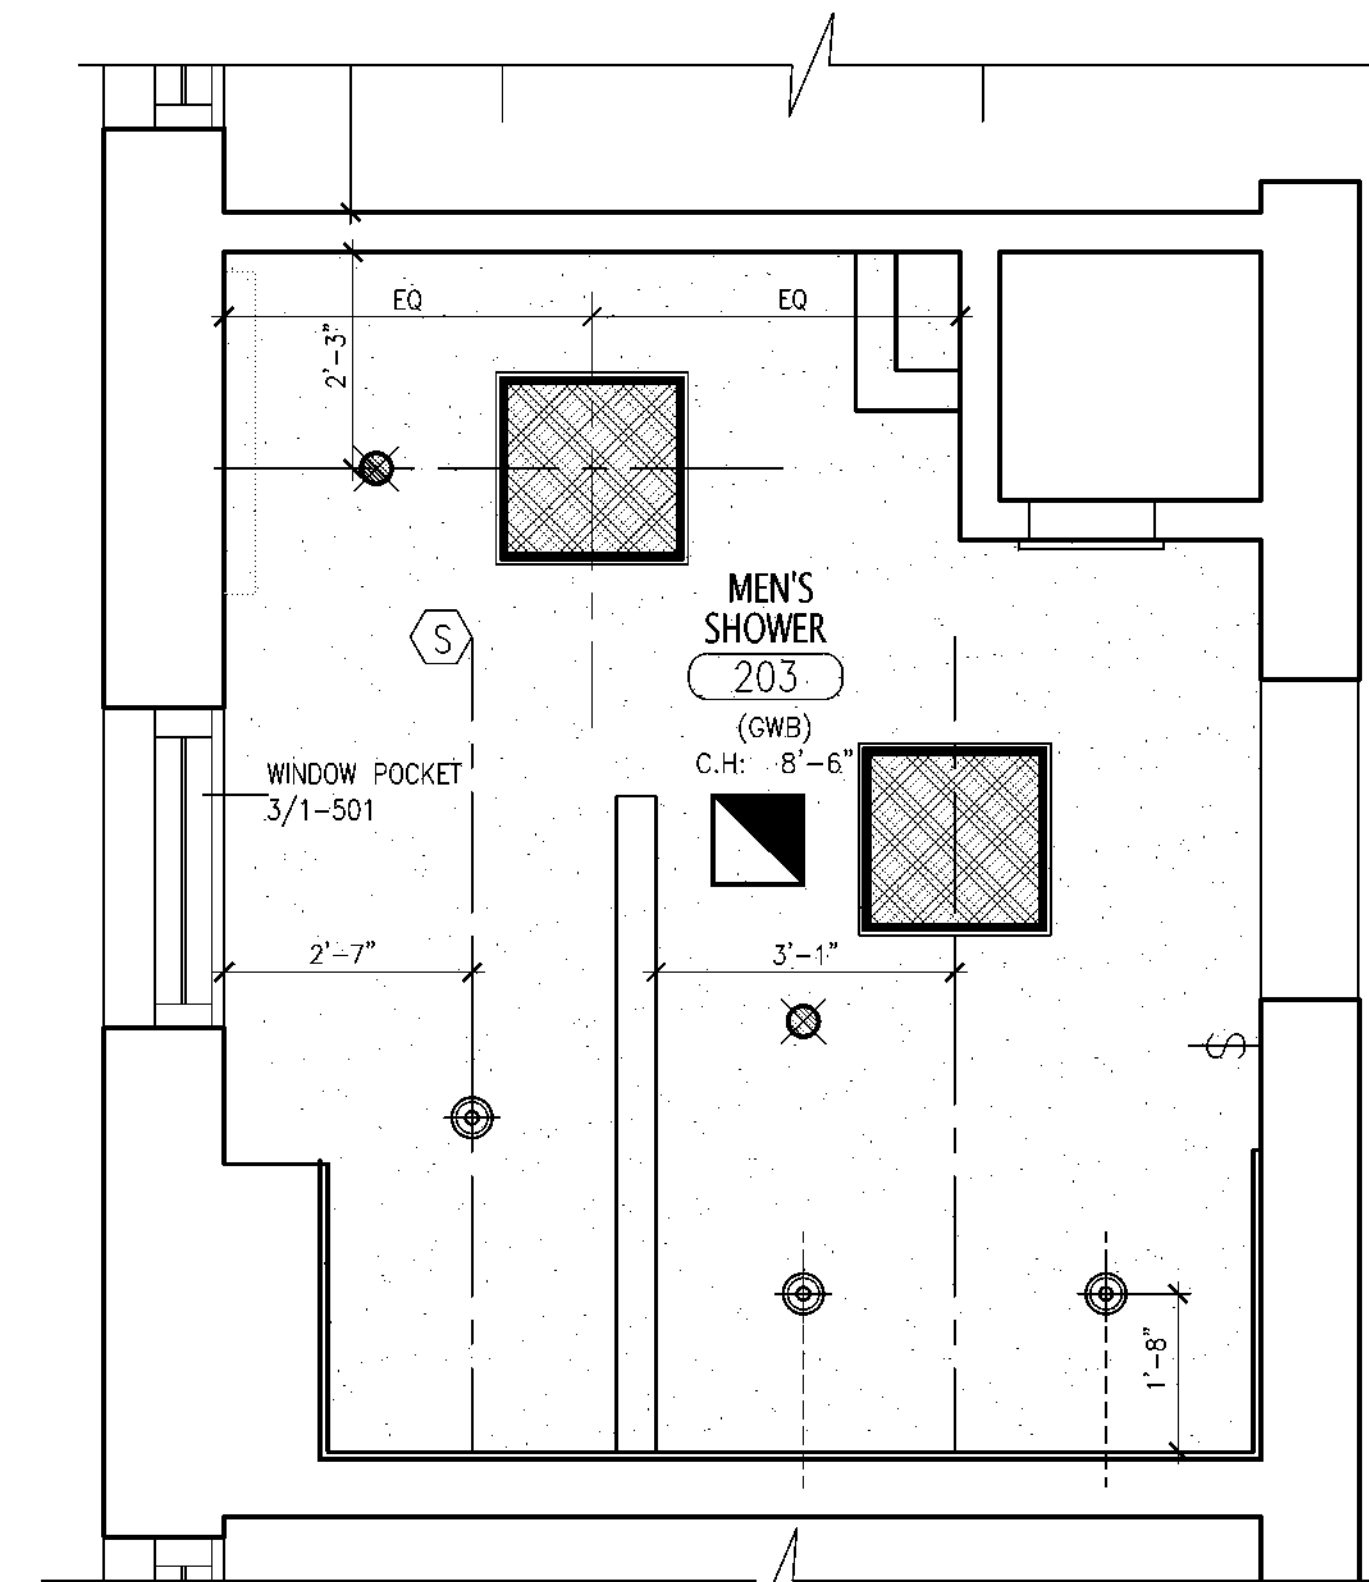
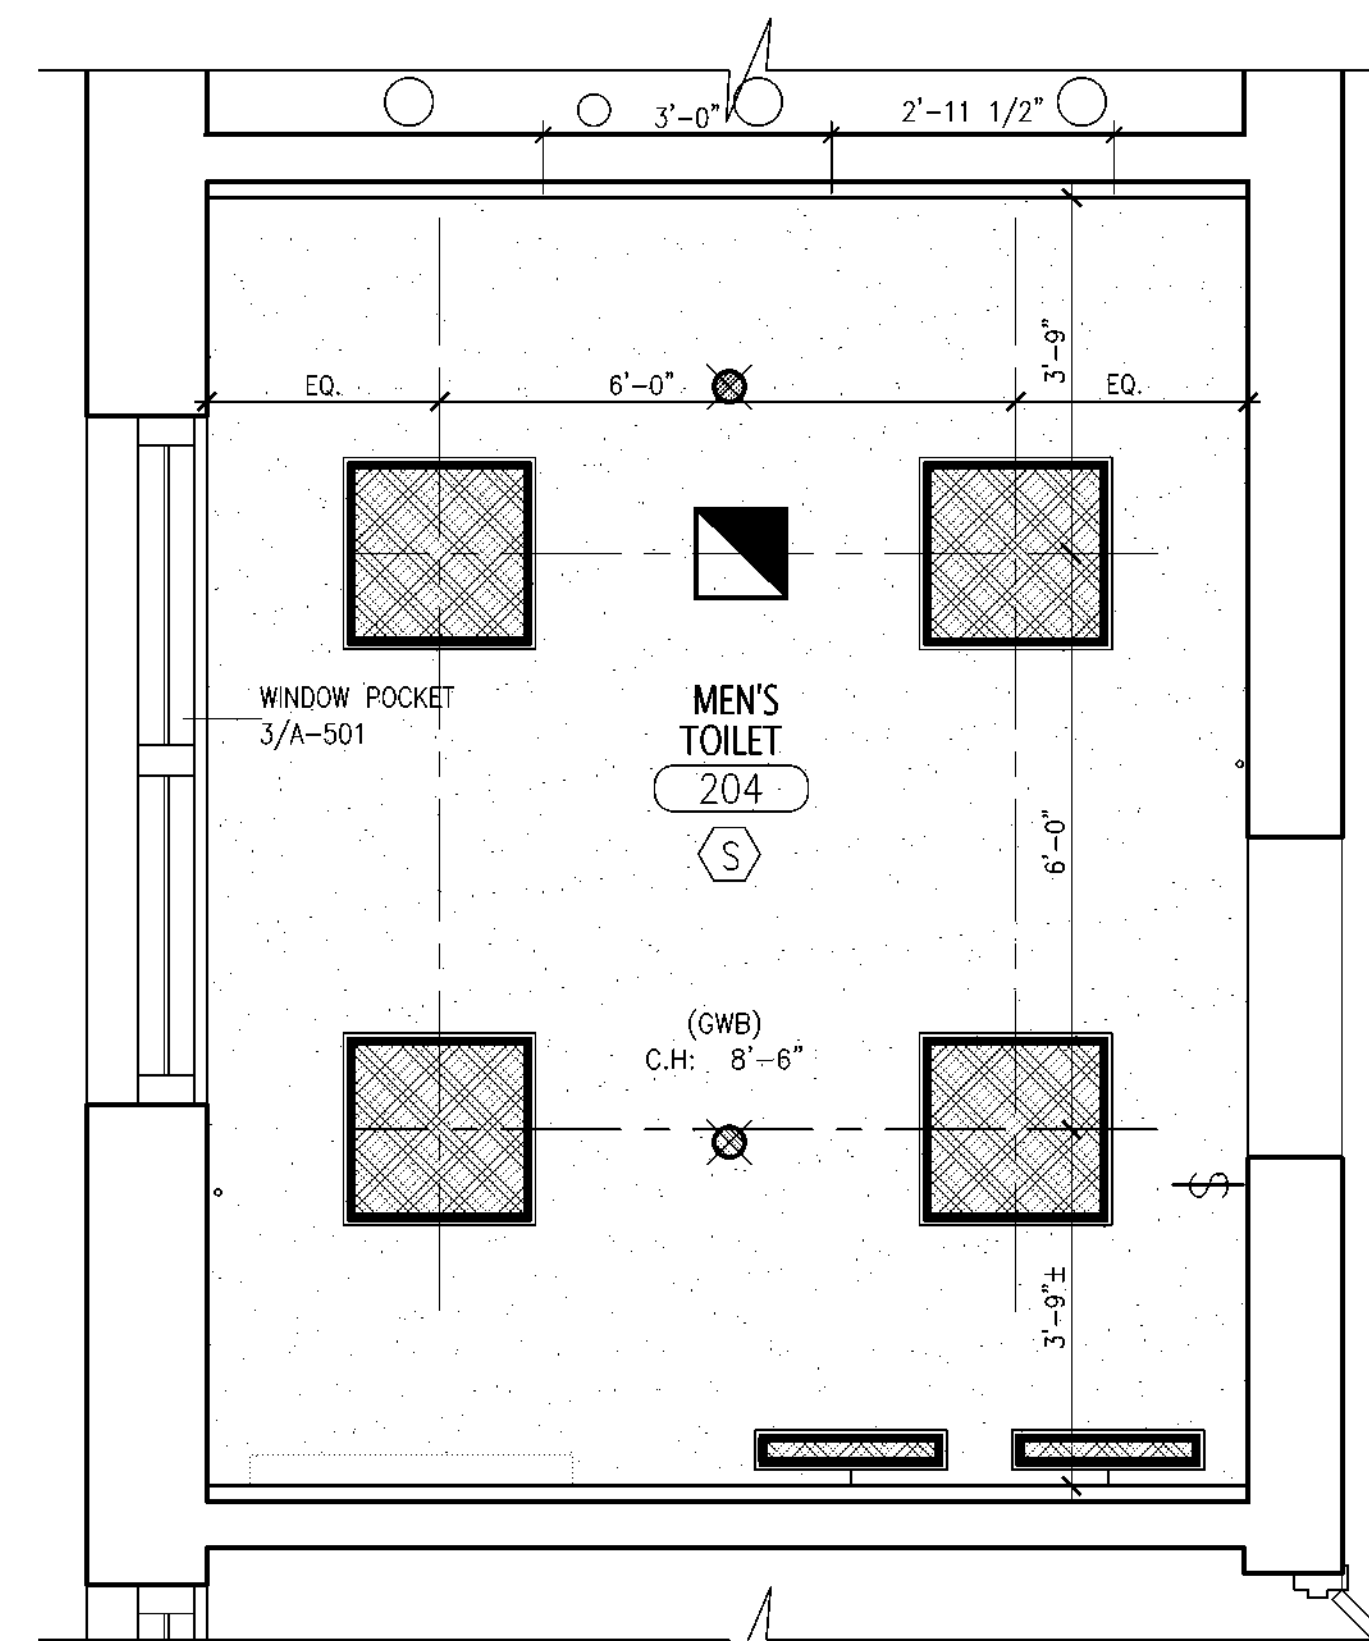


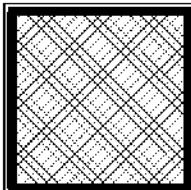

# REFLECTED CEILING PLAN NOTES AND LEGEND

|                                                                                       |   |
|---------------------------------------------------------------------------------------|---|
| CWB                                                                                   | GYPSUM WALLBOARD CEILING WITH LIGHT GA. METAL FRAMING SYSTEM<br>USE WATER RESISTANT GYPSUM WALLBOARD AT ALL SHOWER ROOMS (1) |
| C.H.                                                                                  | CEILING HEIGHT ABOVE FINISH FLOOR                                                                                            |
|  | SWITCH — INSTALL SWITCHES AT 3'-8" ABOVE FINISHED FLOOR,<br>UNLESS OTHERWISE NOTED. COORD WITH ELECT.                        |
|  | CENTERLINE OF LIGHT FIXTURE                                                                                                  |
|  | 24" x 24" RECESSED FLUORESCENT<br>LIGHT FIXTURE                                                                              |
|  | P — PENDANT SUSPENDED FIXTURES<br>TYPICAL                                                                                    |
|  | SMOKE DETECTOR COORD WITH ELECT                                                                                              |
|  | 24" WALL MOUNTED FIXTURE. (SEE ELEVATIONS)                                                                                   |
|  | RECESSED SPRINKLER HEAD COORD WITH FIRE PROTECTION                                                                           |
|  | RECESSED SHOWER LIGHT FIXTURE                                                                                                |