



SCALE: 1/2" = 1'-0"

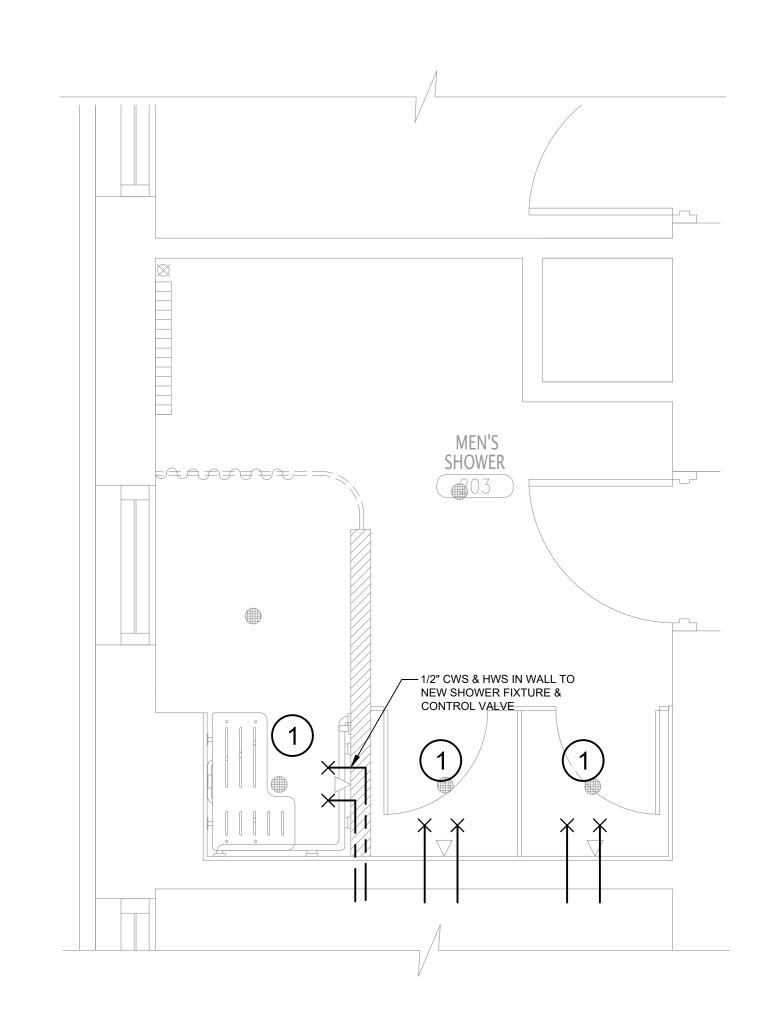


SECOND FLOOR SHOWER ROOM WATER DISTRIBUTION PLAN (RROM 203)

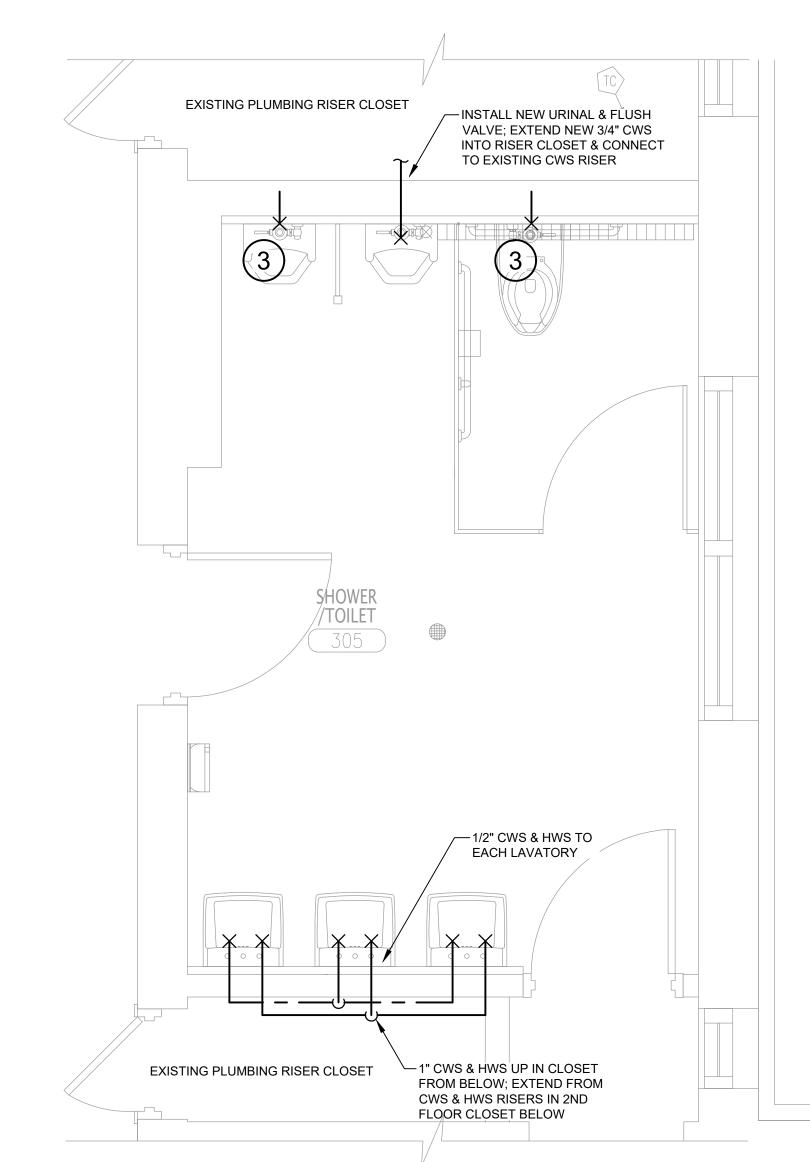


THRD FLOOR TOILET ROOM WATER DISTRIBUTION PLAN (ROOM 305)

SCALE: 1/2" = 1'-0"

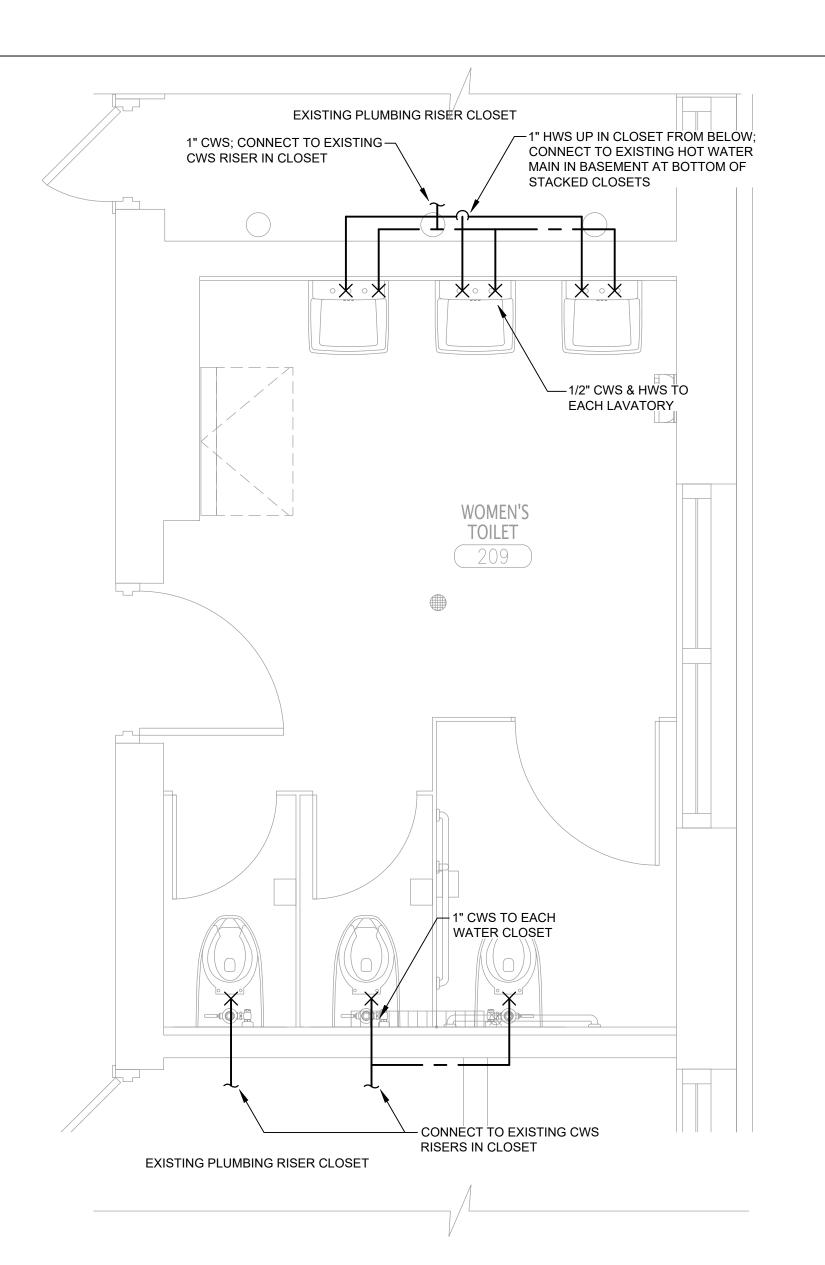


SECOND FLOOR TOILET ROOM WATER DISTRIBUTION PLAN (ROOM 209)

SCALE: 1/2" = 1'-0"

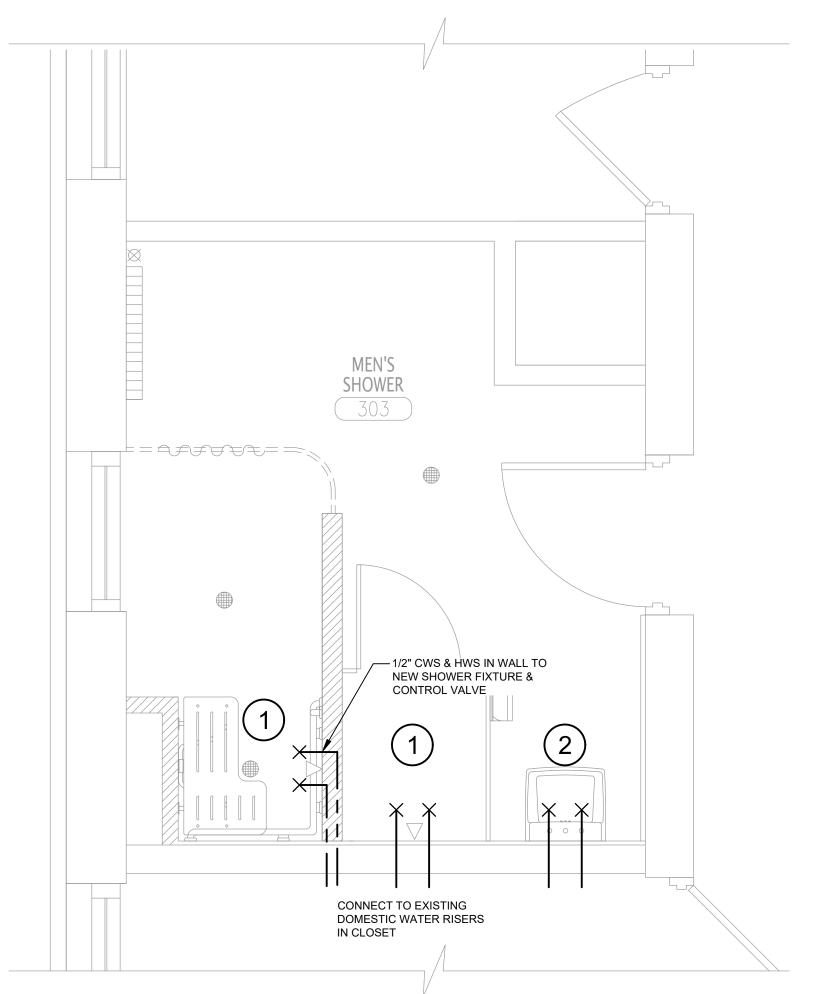


THIRD FLOOR SHOWER ROOM WATER DISTRIBUTION PLAN (ROOM 303)

SCALE: 1/2" = 1'-0"

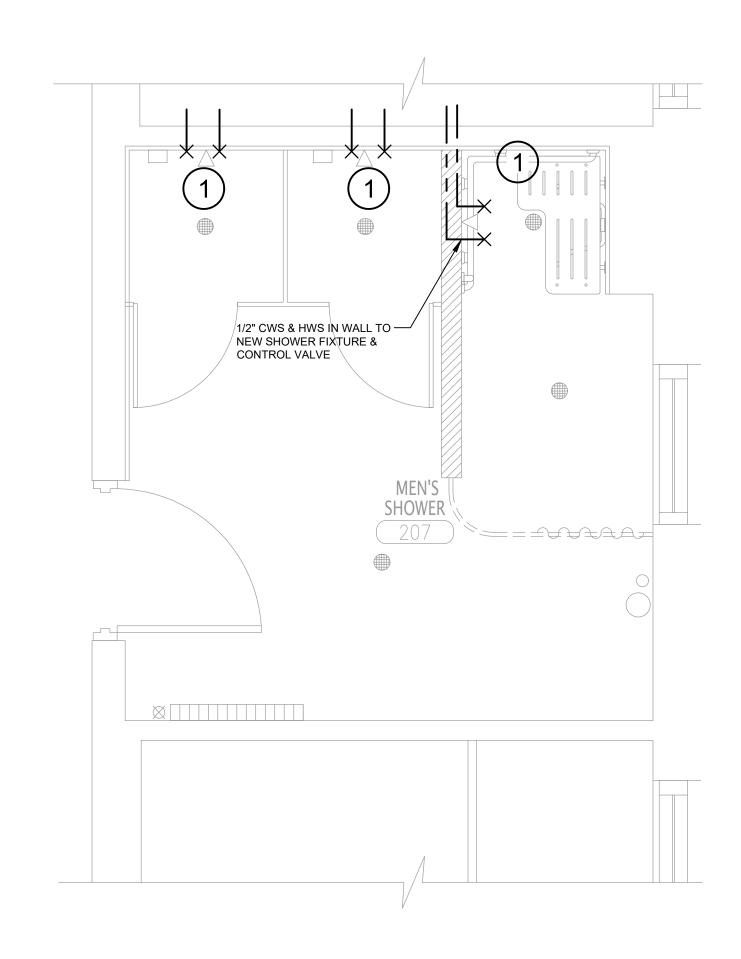

SECOND FLOOR SHOWER ROOM WATER DISTRIBUTION PLAN (ROOM 207)

SCALE: 1/2" = 1'-0"

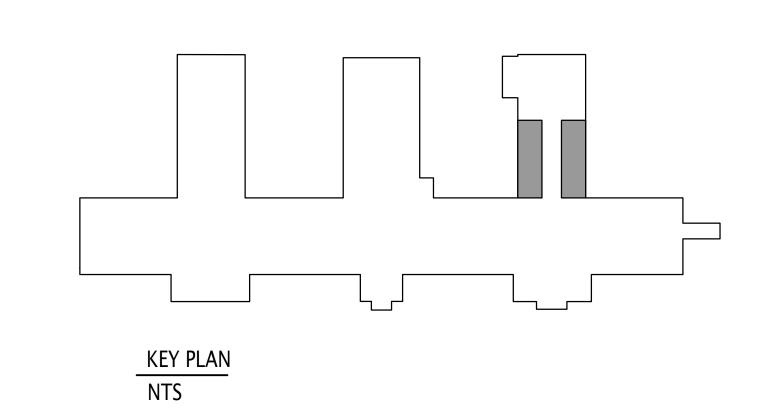

KEYED PLAN NOTES:

CONNECT NEW SHOWER FAUCET & CONTROL VALVE TO EXISTING HWS & CWS IN WALL OR CHASE; MODIFY EXISTING PIPING AS REQUIRED TO ACCOMMODATE INSTALLATION

2 CONNECT NEW LAVATORY FAUCET TO EXISTING HWS & CWS IN WALL OR CHASE; MODIFY EXISTING PIPING AS REQUIRED TO ACCOMMODATE INSTALLATION


ONNECT NEW FLUSH VALVE TO EXISTING CWS IN WALL OR CHASE; MODIFY EXISTING PIPING AS REQUIRED TO ACCOMMODATE INSTALLATION



Lothrop Associates LLP Architects
333 Westchester Avenue
White Plains, New York 10604
914-741-1115

White Plains Rochester Red Bank Hartford

MECH'L/ELEC'L/PLUMBING ENGINEERS

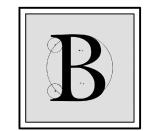

BLAKE ENGINEERING PLLC


1898 COUNTY ROUTE 1, WESTTOWN, NY 10998
TEL: 845-467-9207 FAX: 845-767-5050
MBLAKE@BLAKEENGINEERINGPLLC.COM

MATTHEW G. BLAKE, P.E., LEED AP

NY - 89039 NJ - GE050037 PA - PE079303 MA - 53197 CT - 32283 FL - 85928

1 03-19-2021 ISSUED FOR BID
ISSUE NO. ISSUE DATE DESCRIPTION



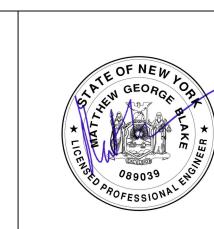

ALTERATIONS TO BUILDING # 51, EMERGENCY HOUSING GROUP

38 SEWARD AVENUE MIDDLETOWN, NY 10940

SECOND AND THIRD FLOORS
SHOWER AND TOILET ROOMS
WATER DISTRIBUTION PLANS

PROJECT NO.: 1802-01

DRAWING NO.:

P - 201