


Drawing Name: \\glarkpatterson.local\dfs\Projects\Ossining UFSD\OHS 3rd Flr Connector\Design\06 CAD\AutoCAD\PLUMB\PA\_P203.dwg Date last accessed: 3/11/2021 9:33 AM Date last plotted: 3/11/2021 10:39 AM Plotted By: Nick Hens

**PIPING LEGEND**

- XX — PIPING BELOW GRADE
- XX — EXISTING PIPING
- CW — COLD WATER
- HW — HOT WATER
- HWR — HOT WATER RECIRCULATING
- SAN — SANITARY SEWER
- ST — STORM
- LPG — PROPANE GAS
- FOS — FUEL OIL SUPPLY
- FOR — FUEL OIL RETURN
- FP — FIRE PROTECTION/SPRINKLER
- V — VENT
- //// PLUMBING TO BE REMOVED
- WH-A WATER HEATER ZONE ONE
- WH-B WATER HEATER ZONE TWO
- EXP EXPANSION
- ETR EXISTING TO REMAIN

**FIXTURES & FITTINGS LEGEND**


- |  |                                   |  |   |
|--|-----------------------------------|--|---|
|  | TEE OUTLET - UP                   |  | CLEAN OUT                                 |
|  | TEE OUTLET - DOWN                 |  | FLOOR CLEAN OUT                           |
|  | CONNECTION - TOP                  |  | WALL CLEAN OUT                            |
|  | ELBOW - TURNED UP                 |  | HOSE BIBB                                 |
|  | ELBOW - TURNED DOWN               |  | NON FREEZE HOSE BIBB                      |
|  | PIPE CAP                          |  | FLOOR DRAIN                               |
|  | UNION                             |  | FLOW SWITCH                               |
|  | FLANGE                            |  | PRESSURE SWITCH                           |
|  | BALL VALVE                        |  | AQUASTAT                                  |
|  | BALANCING VALVE                   |  | PRESSURE GAUGE                            |
|  | CHECK VALVE                       |  | THERMOMETER                               |
|  | BUTTERFLY VALVE                   |  | STRAINER                                  |
|  | PLUG VALVE                        |  | INLINE PUMP                               |
|  | PRESSURE RELIEF VALVE             |  | WATER HAMMER ARRESTER                     |
|  | TEMPERATURE-PRESSURE RELIEF VALVE |  | REDUCED PRESSURE ZONE BACK FLOW PREVENTER |
|  | PRESSURE REDUCING VALVE           |  | DOUBLE CHECK VALVE ASSEMBLY               |
|  | COMBO ISOLATION, CHECK, BALANCE   |  | SPRINKLER HEAD                            |
|  | GAS PRESSURE REGULATOR            |  | POINT OF CONNECTION                       |
|  |                                   |  | POINT OF REMOVAL                          |

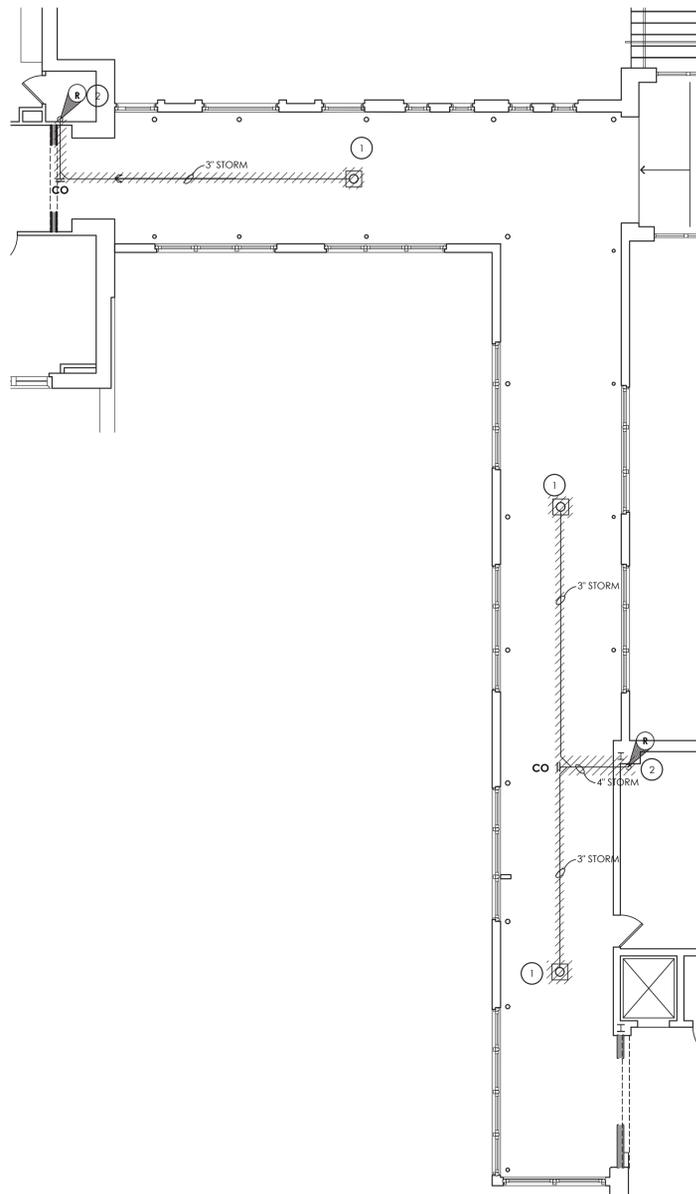

**1 2ND FLOOR HALLWAY DEMO PLAN**  
SCALE: 1/8" = 1'-0"

**KEY DEMO NOTES:**


- 1 REMOVE EXISTING ROOF DRAIN. REMOVE ALL ASSOCIATED PIPING AND HANGINGS BACK TO POINTS INDICATED. PATCH HOLES, COORDINATE WITH ARCHITECTURAL.
- 2 REMOVE PIPING TO RISER. PREPARE RISER FOR EXTENSION TO 3RD FLOOR.

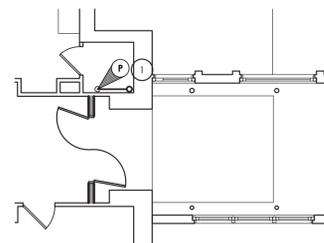

**3 2ND FLOOR HALLWAY NEW WORK PLAN (NORTH WING)**  
SCALE: 1/8" = 1'-0"

**KEY NOTES:**


- 1 CONNECT STORM PIPING TO EXISTING STORM MAIN.

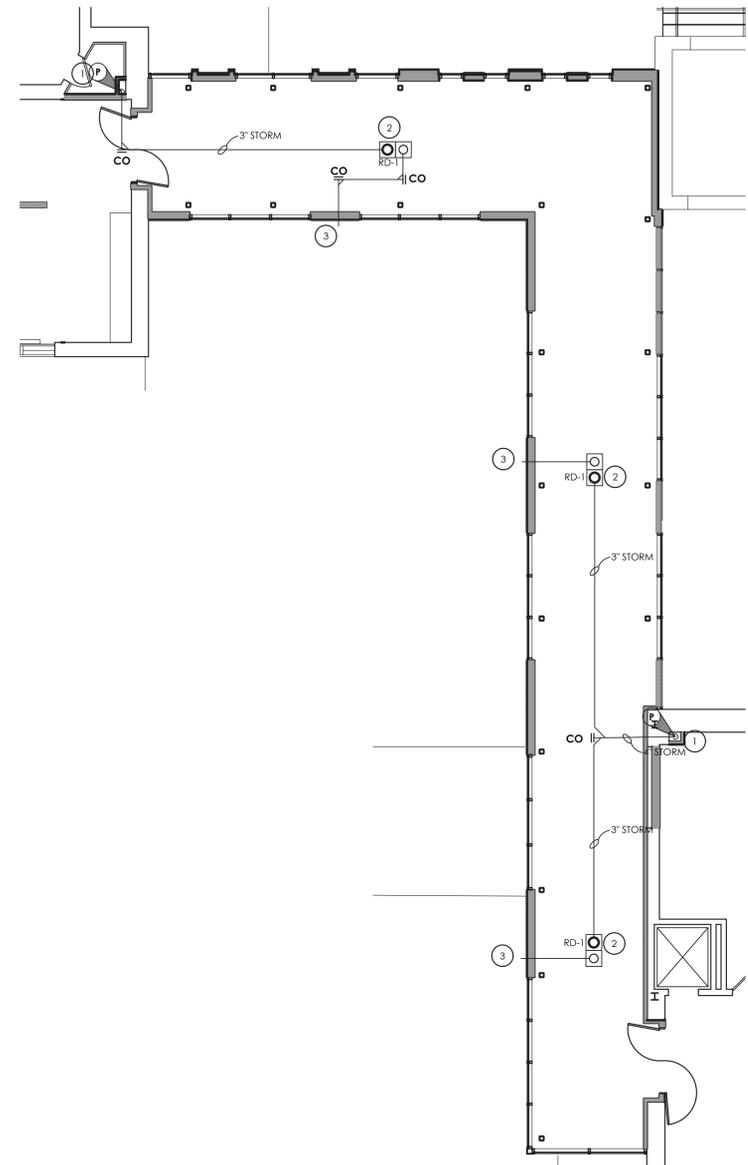

**2 3RD FLOOR HALLWAY NEW WORK PLAN**  
SCALE: 1/8" = 1'-0"

**KEY NOTES:**

- 1 PROVIDE NEW RISER. EXTEND EXISTING STORM RISER FROM 2ND FLOOR TO 3RD FLOOR. PROVIDE WITH NEW CHASE BY GC. COORDINATE WITH ARCHITECTURAL PLANS.
- 2 PROVIDE NEW ROOF DRAIN. INSULATE FIRST 15' OF STORM DRAIN PIPING.
- 3 PROVIDE NEW OVERFLOW DRAIN.. PROVIDE WITH LINE SIZE LAMBS TONG AND BIRDSCREEN. SEE DETAIL 4/P203.

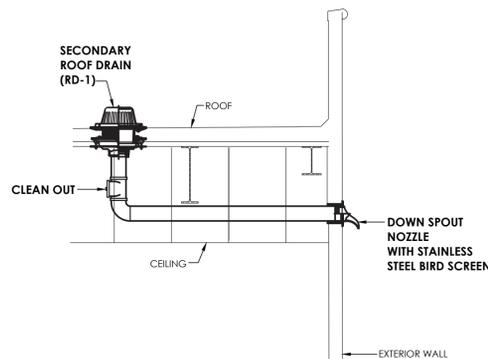

**4 SECONDARY DRAIN DETAIL**  
NOT TO SCALE

**PLUMBING EQUIPMENT & FIXTURE SCHEDULE**

MARK	FIXTURE	CW	HW	ST	V	GAS	DESCRIPTION	REMARKS
RD-1	ROOF DRAIN	-	-	3	-	-	ROOF DRAIN, 12" DIA DOME WITH ADJUSTABLE COLLAR, SUMP RECEIVER, UNDER DECK CLAMP WITH PRIMARY SECONDARY DRAIN	1

**REMARKS**

1. SIZED PER PLAN.



CPLteam.com  
ARCHITECTURE • ENGINEERING • PLANNING

50 FRONT STREET, SUITE 202  
NEWBURGH, NEW YORK 12550  
TEL (800) 274-9000  
FAX (845) 567-9614



**OSSINING UFSD**  
**OSSINING HIGH SCHOOL**  
 THIRD FLOOR CONNECTOR  
 29 SOUTH HIGHLAND AVENUE, OSSINING, NY 10562  
 SED #: 66-14-01-03-0-003-040

DATE	DRAWN	CHECKED
3/12/2021	NRH	AJS

SCALE AS NOTED

SHEET TITLE  
PLUMBING DEMO & NEW WORK PLANS

PROJECT NUMBER  
14428.13

**OHS**  
**P203**  
DRAWING NUMBER

