
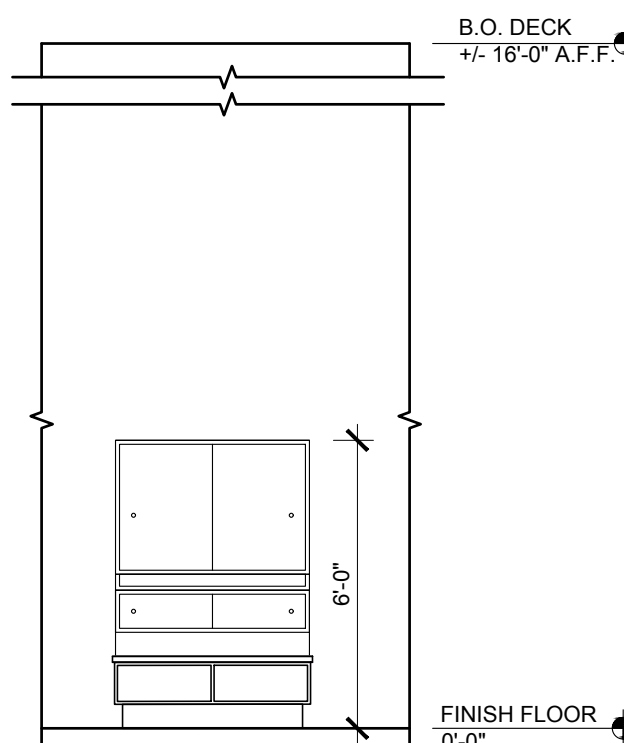


© Kevin P. Hengst, Architect. All rights reserved. No part of this document may be reproduced, stored in a retrieval system, or transmitted in any form or by any means, electronic, mechanical, photocopying, recording, or by any information storage and retrieval system, without the prior written permission of Kevin P. Hengst, Architect. THE ENGINEER OR ARCHITECT DISCLAIMS RESPONSIBILITY FOR THESE PLANS AND SPECIFICATIONS IF THEY ARE ALTERED OR USED IN WHOLE OR IN PART AT ANY OTHER SITE OR PROJECT THAN THE ONE FOR WHICH THEY WERE SPECIFICALLY PREPARED. THESE PLANS ARE NOT TO BE REPRODUCED, CHANGED OR COPIED WITHOUT THE EXPRESS WRITTEN PERMISSION OF KEVIN P. HENGST, ARCHITECT.


D	1			2			3			4			5											
																								
	16	NOT USED			SCALE: 3/4" = 1'-0"			15	BAKERY ELEVATION			SCALE: 1/4" = 1'-0"												
C																								
	14	NOT USED		SCALE: 1/4" = 1'-0"		13	GROOMING/COMM. ROOM ELEVATION - GATE		SCALE: 3/4" = 1'-0"		12	NOT USED		SCALE: 3/4" = 1'-0"		11	NOT USED		SCALE: 1/4" = 1'-0"		10	NOT USED		SCALE: 1/4" = 1'-0"
B																								
	09	NOT USED		SCALE: 1/4" = 1'-0"		08	NOT USED		SCALE: 1/4" = 1'-0"		07	NOT USED		SCALE: 1/4" = 1'-0"		06	NOT USED		SCALE: 1/4" = 1'-0"		05	NOT USED		SCALE: 1/4" = 1'-0"
A																								
	04	NOT USED		SCALE: 1/4" = 1'-0"		03	NOT USED		SCALE: 1/4" = 1'-0"		02	NOT USED		SCALE: 1/4" = 1'-0"		01	NOT USED		SCALE: 1/4" = 1'-0"					

Date  
05/28/2021  
08/06/2021

Issue  
Bid Permit Set  
Addendum A

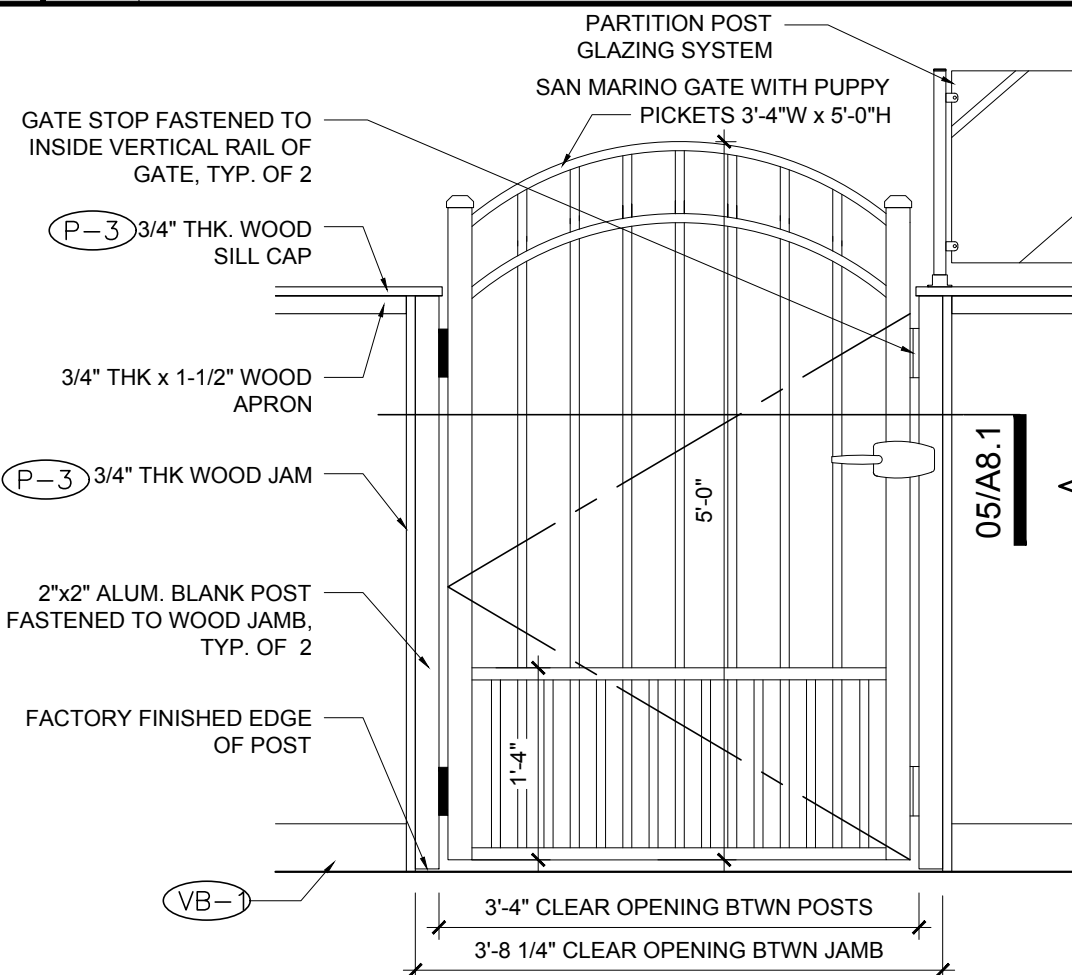

Kevin P. Hengst,  
Architect

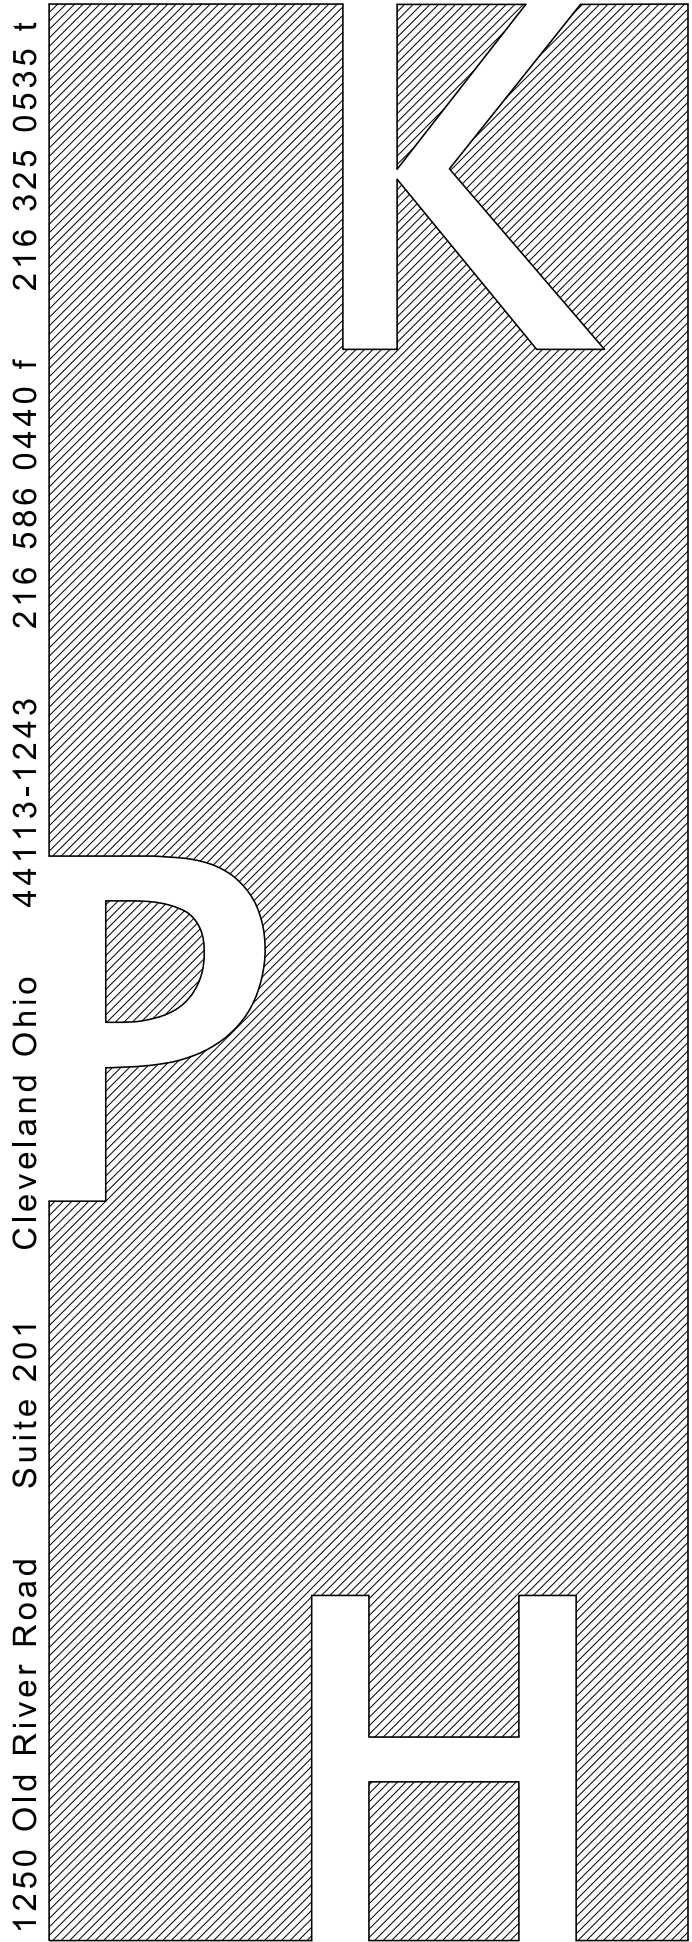

1250 Old River Road Suite 201 Cleveland Ohio 44113-1243 216 586 0440 f 216 325 0535 t

Job No. 21256

**PET SUPPLIES PLUS**  
Store #4175 Stony Point, NY  
Interior Renovation

22 Holt Dr. Suite 107,  
Stony Point, NY 10980

Interior Elevations

A 6.0