




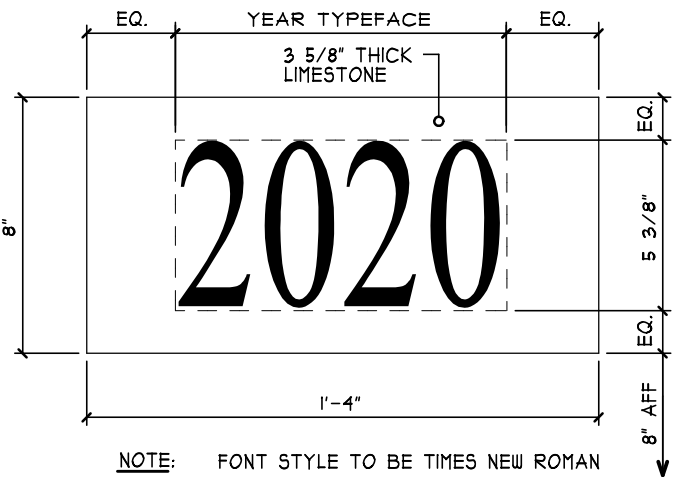


16 DATE STONE DETAIL
A204 SCALE: 2" = 1'-0" 1/A201

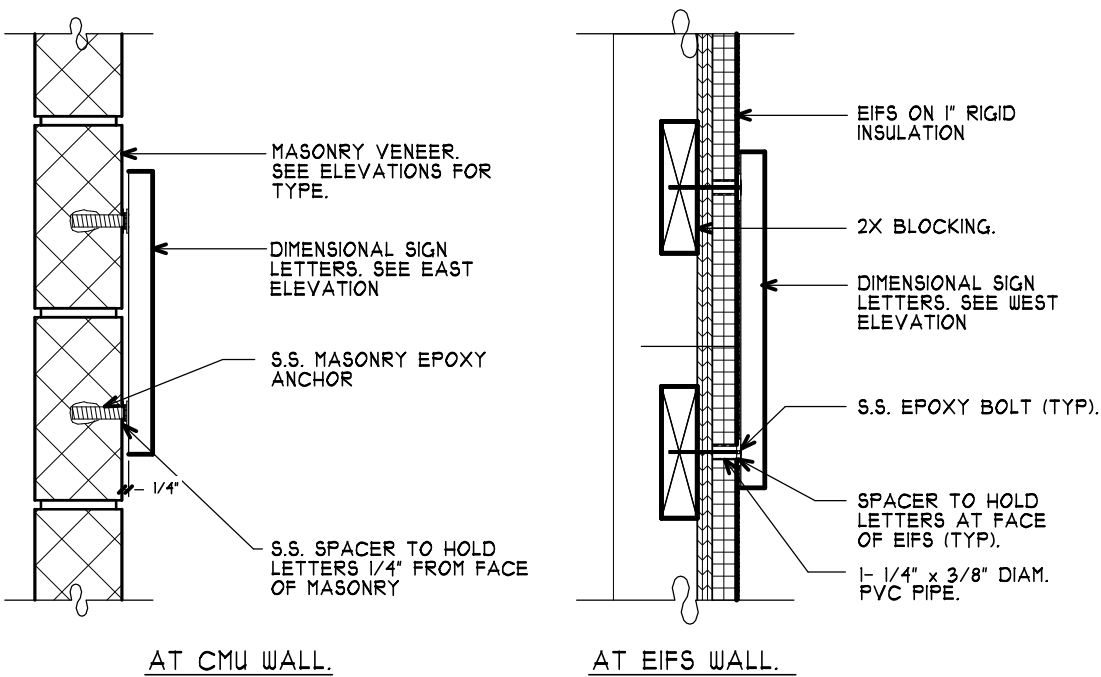


15 MOUNTING DETAIL FOR SIGN LETTERS
A204 SCALE: 1 1/2" = 1'-0" 1/A200, 1/A201

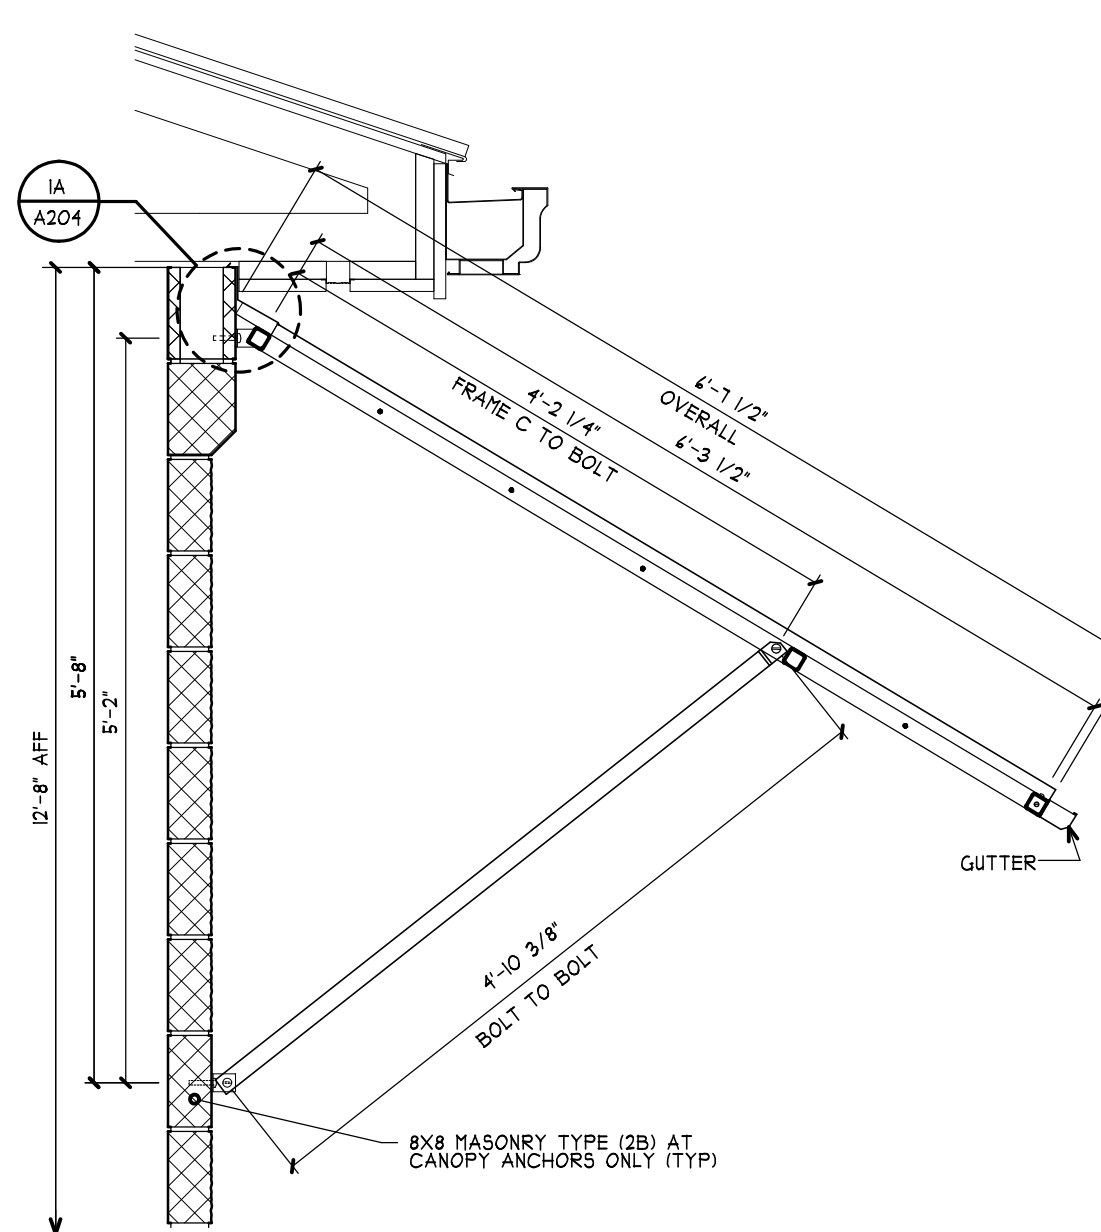


1 CANOPY SECTION
A204 SCALE: 3/4" = 1'-0" 4/A204

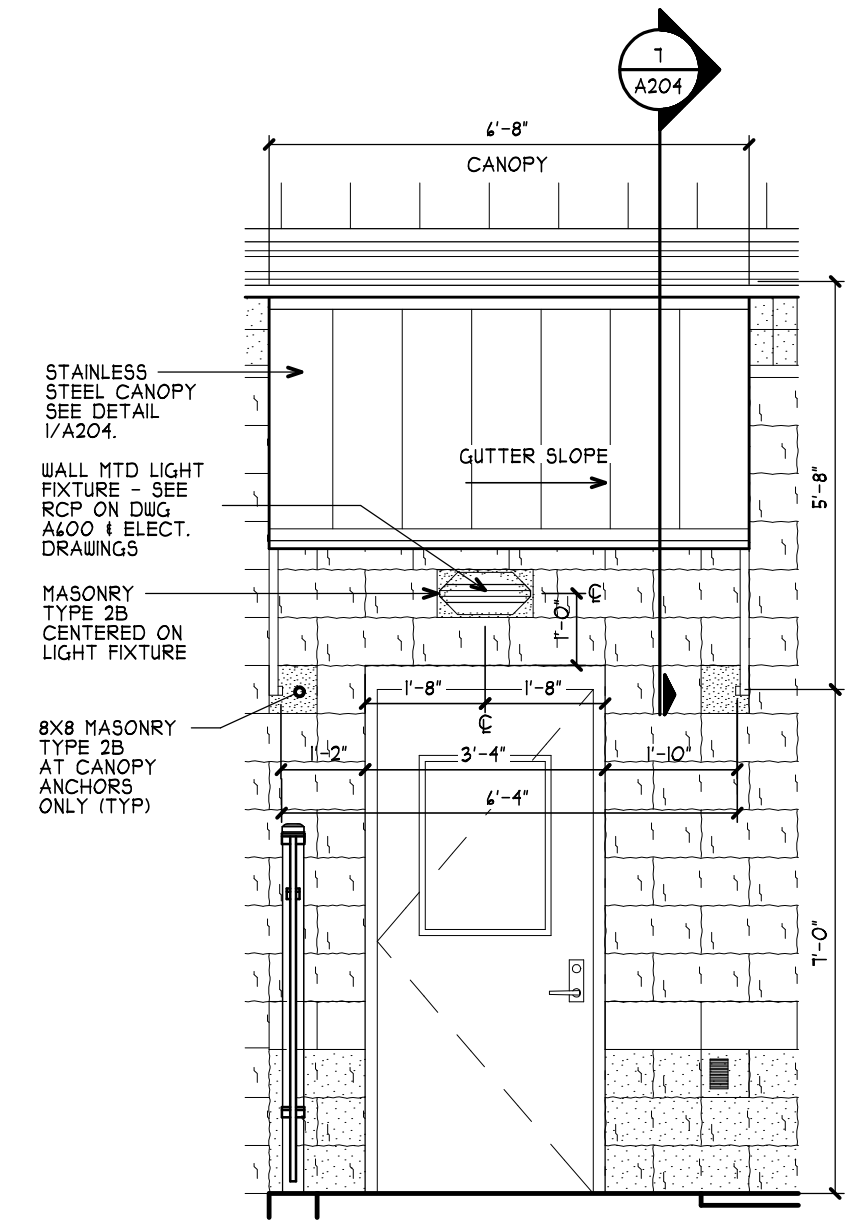


4 ENTRY CANOPY AT DOORS 309C & 310
A204 SCALE: 3/8" = 1'-0" 2/A201

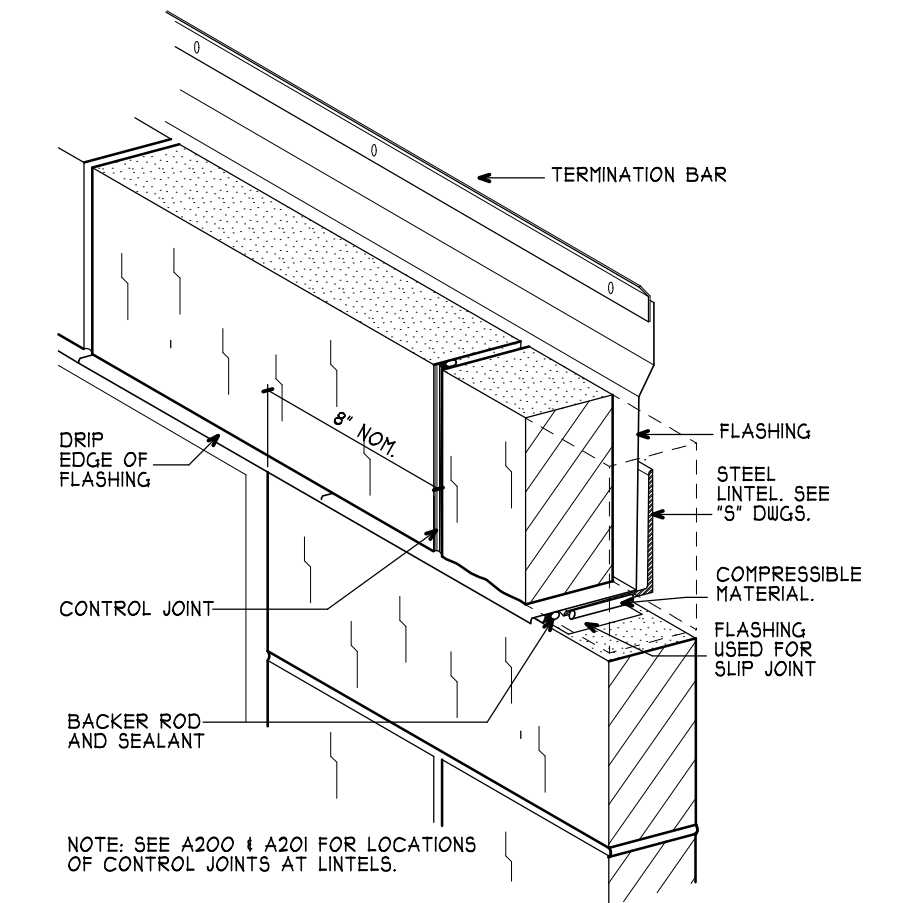


14 CONTROL JOINT @ LOOSE LINTEL
A204 SCALE: 1-1/2" = 1'-0"

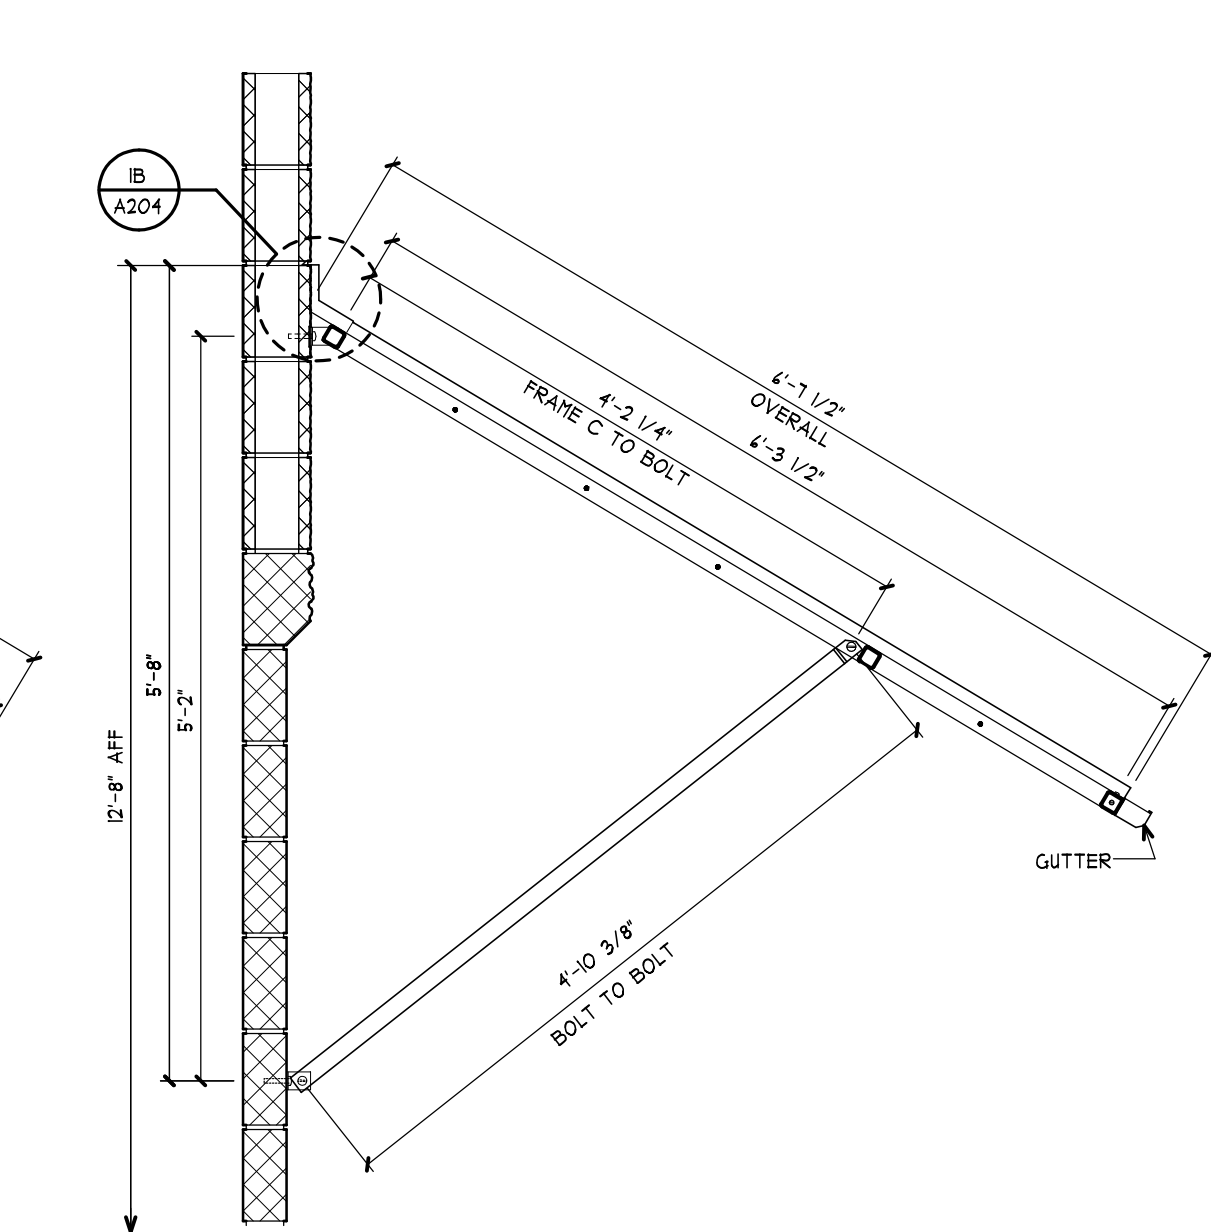


6 CANOPY SECTION
A204 SCALE: 3/4" = 1'-0" 3/A204

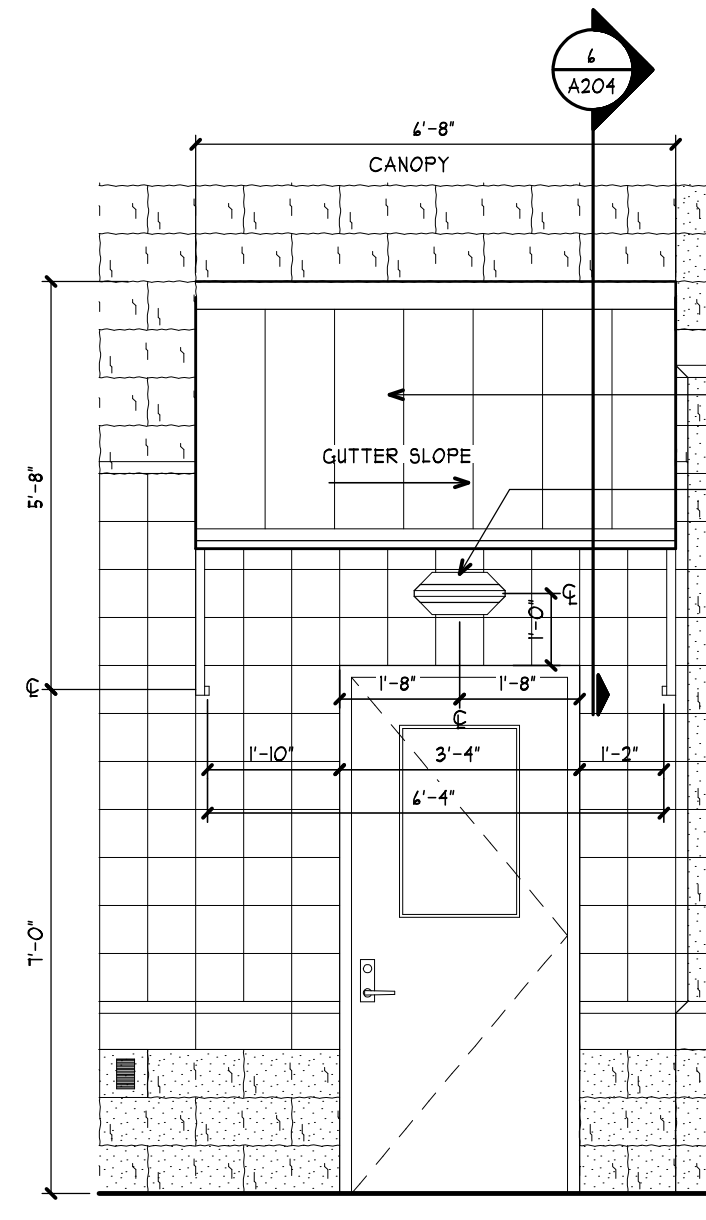


3 ENTRY CANOPY AT DOOR 330
A204 SCALE: 3/8" = 1'-0" 1/A201

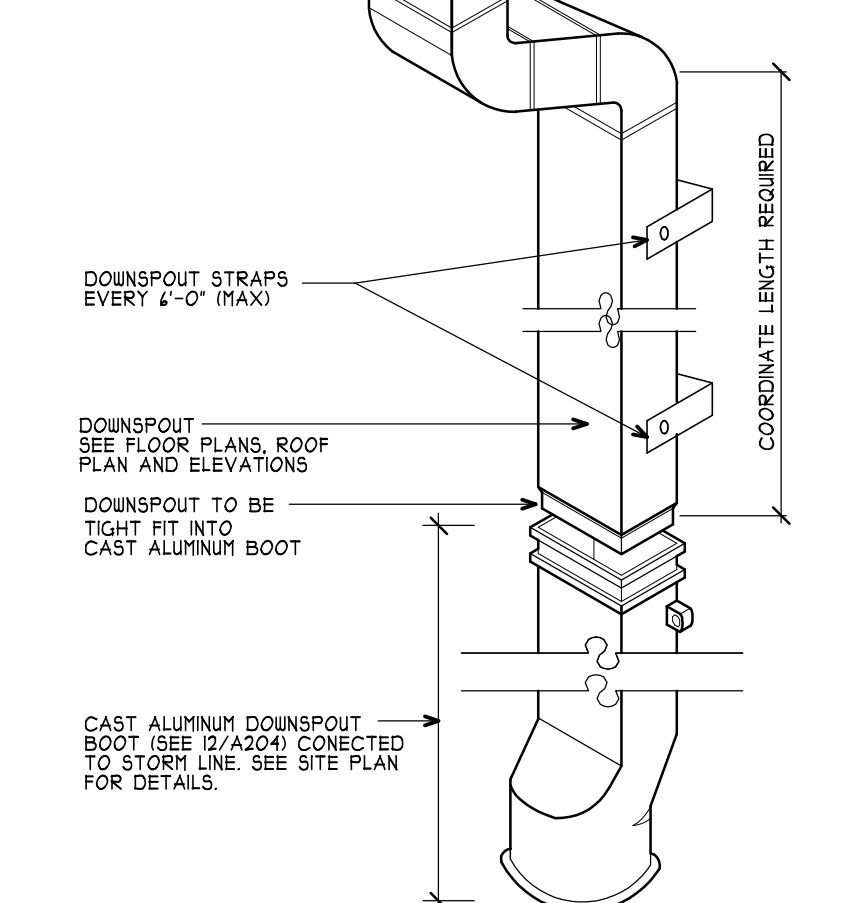


13 DOWNSPOUT DETAIL
A204 SCALE: NOT TO SCALE

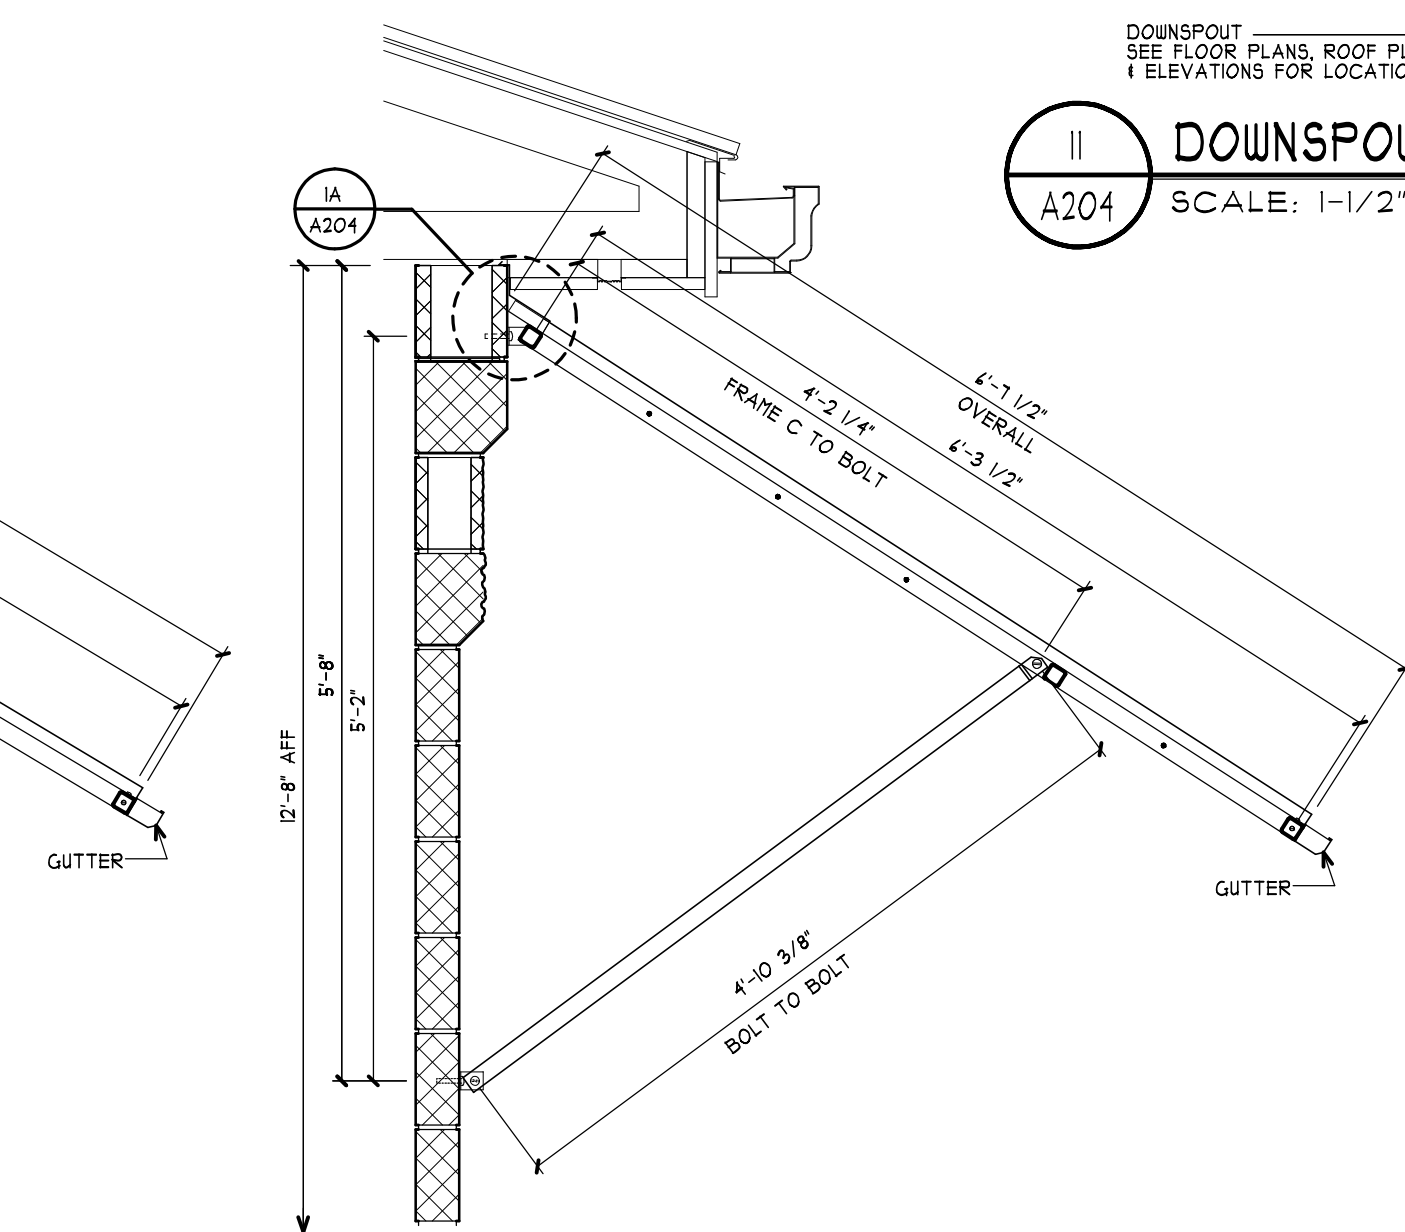


5 CANOPY SECTION
A204 SCALE: 3/4" = 1'-0" 2/A204

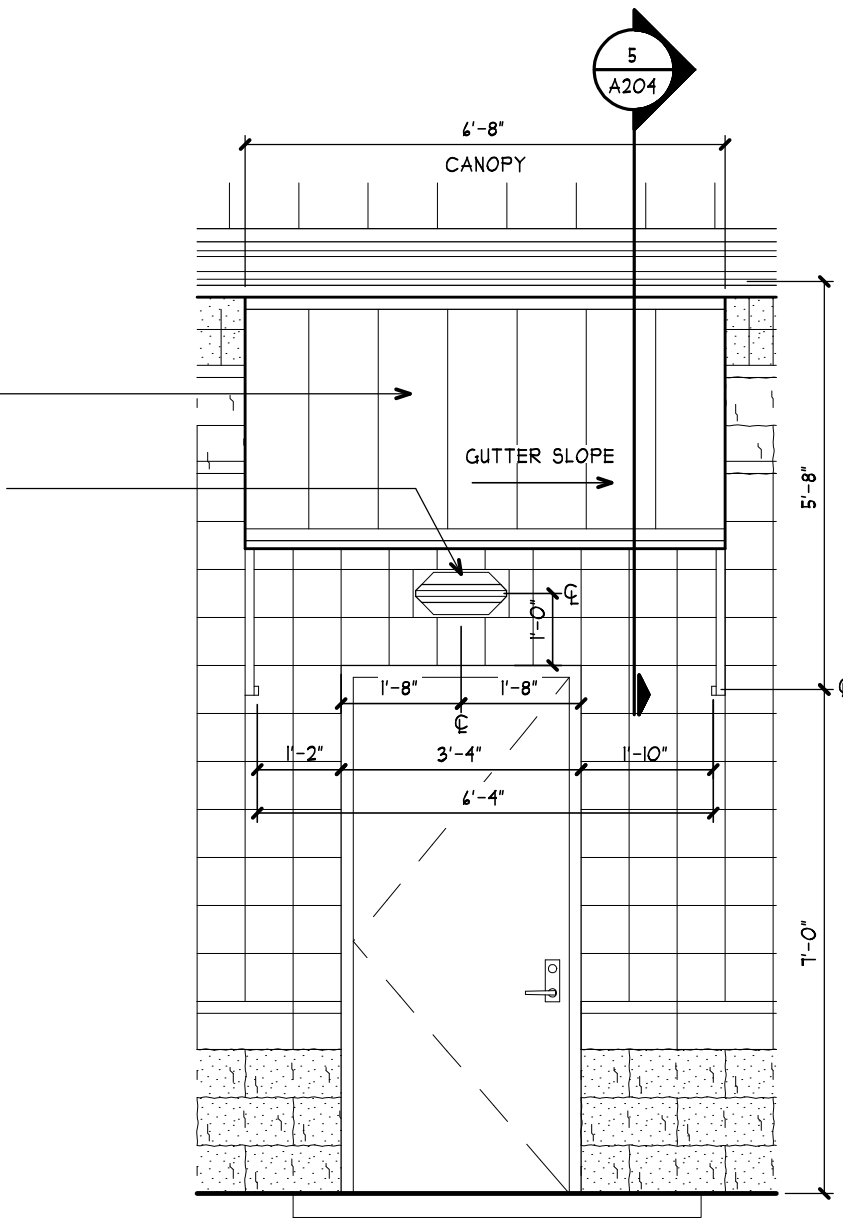


2 ENTRY CANOPY AT DOORS 117A & 122
A204 SCALE: 3/8" = 1'-0" 2/A200

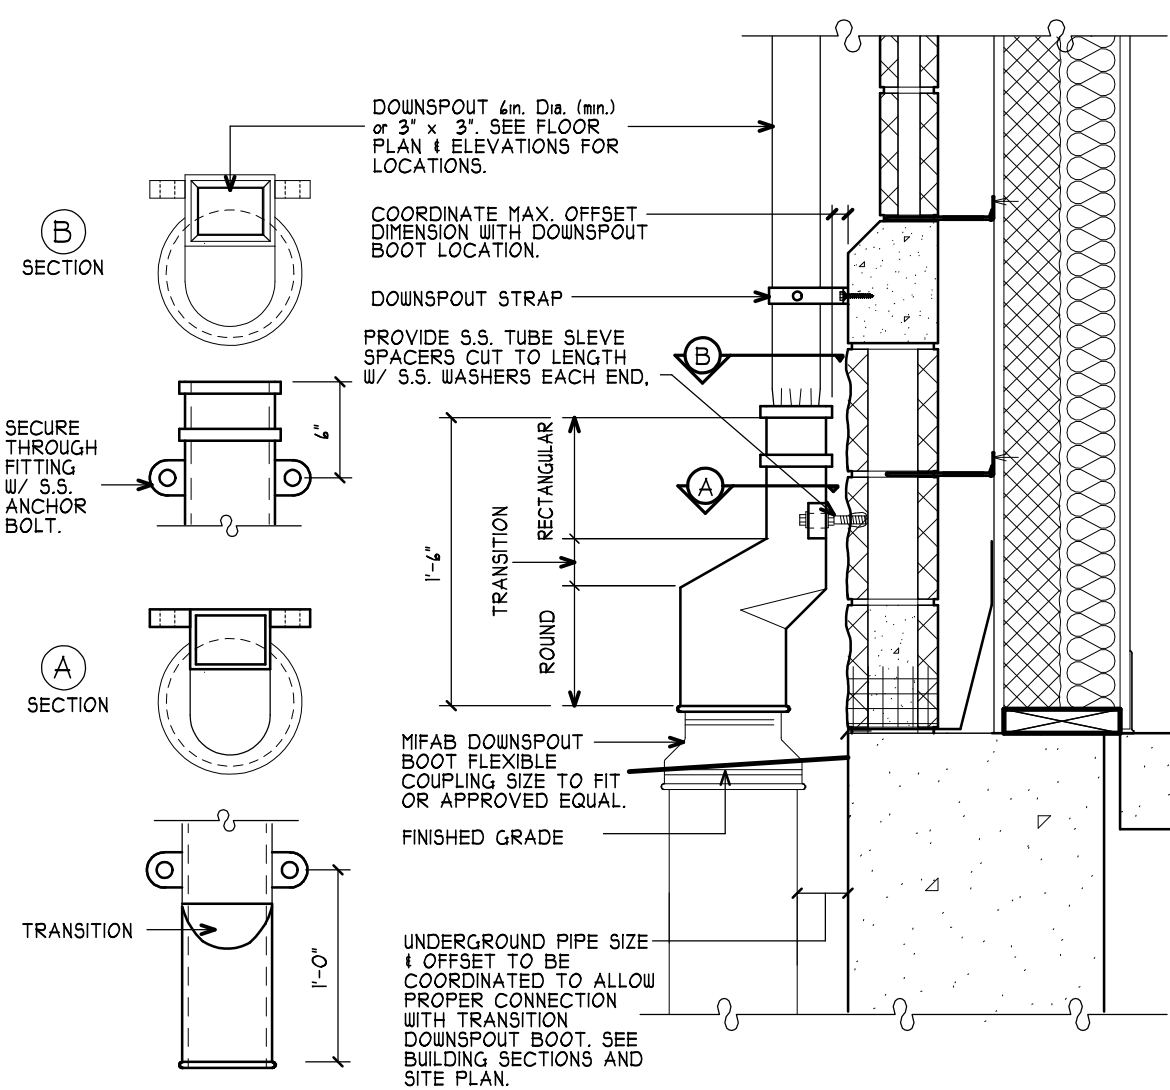


12 DOWNSPOUT TO STORM TRANSITION
A204 SCALE: 1" = 1'-0"

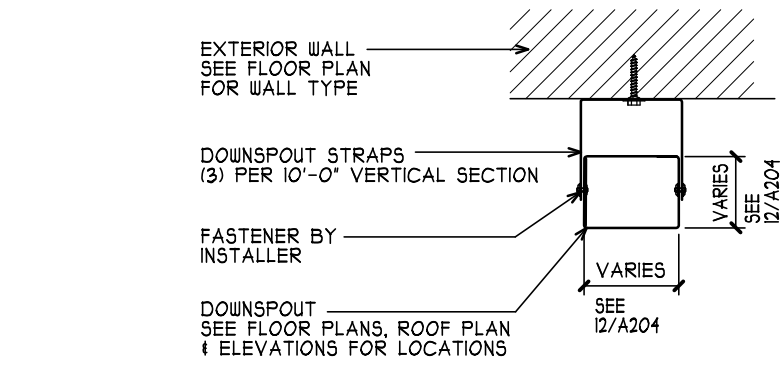


11 DOWNSPOUT SECTION
A204 SCALE: 1-1/2" = 1'-0" 12/A204

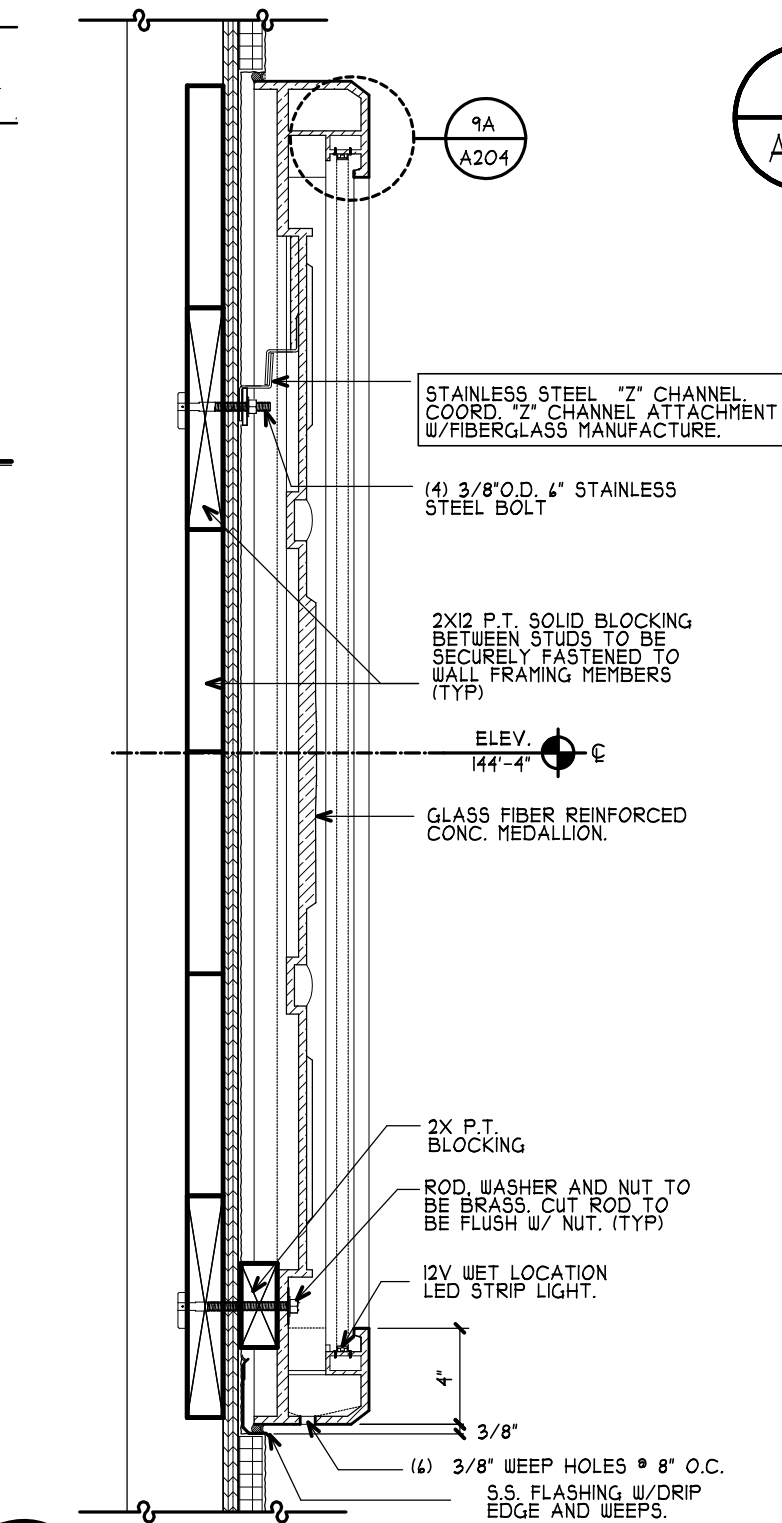


9 MALTESE CROSS DETAIL
A204 SCALE: 1 1/2" = 1'-0" 1/A200

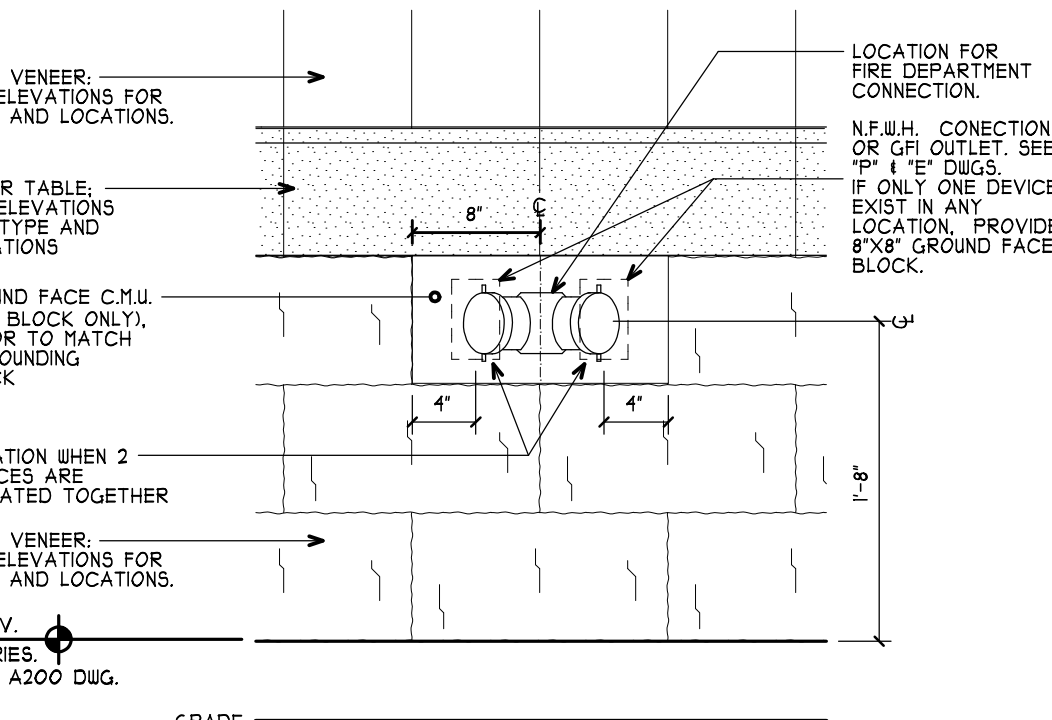



10 FIRE DEPARTMENT CONNECTION
A204 SCALE: 1" = 1'-0" A100 & A200

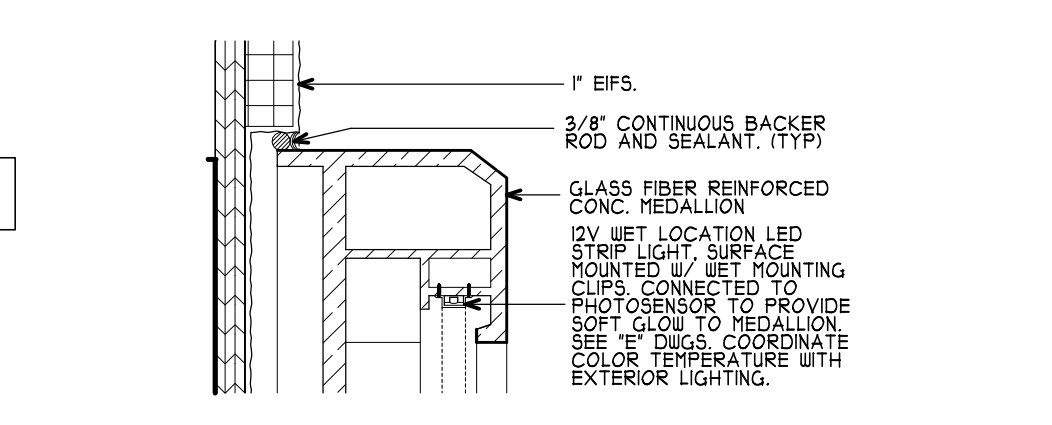

9A LED STRIP LIGHT MOUNTING DETAIL
A204 SCALE: 3" = 1'-0"

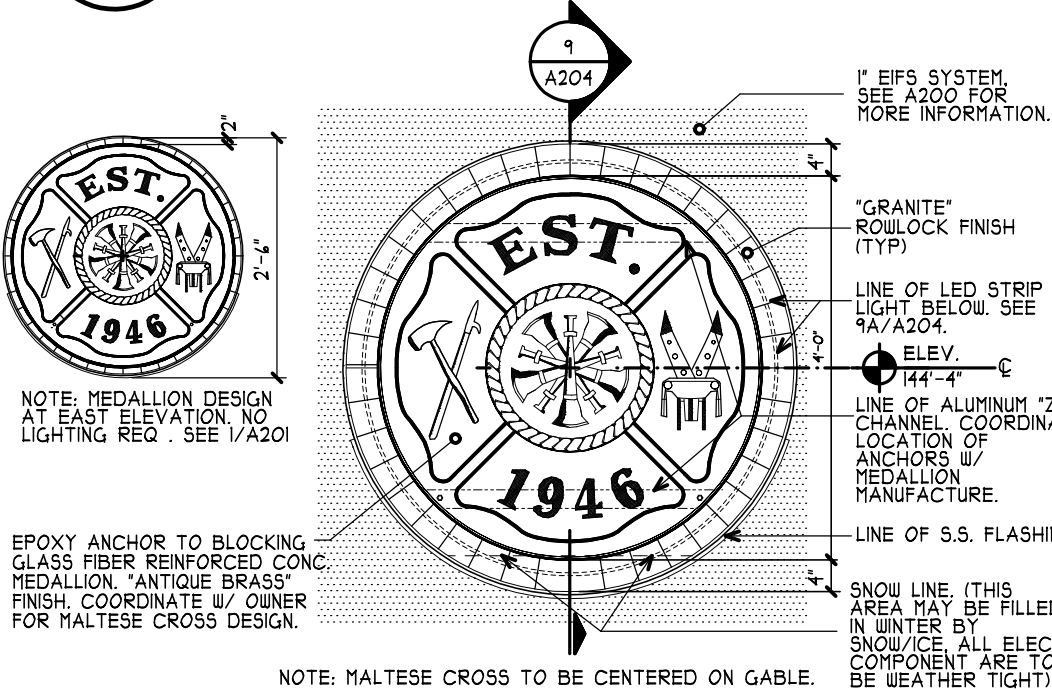

8 MEDALLION ELEVATION DETAIL
A204 SCALE: 1/2" = 1'-0" 1/A200, 1/A201

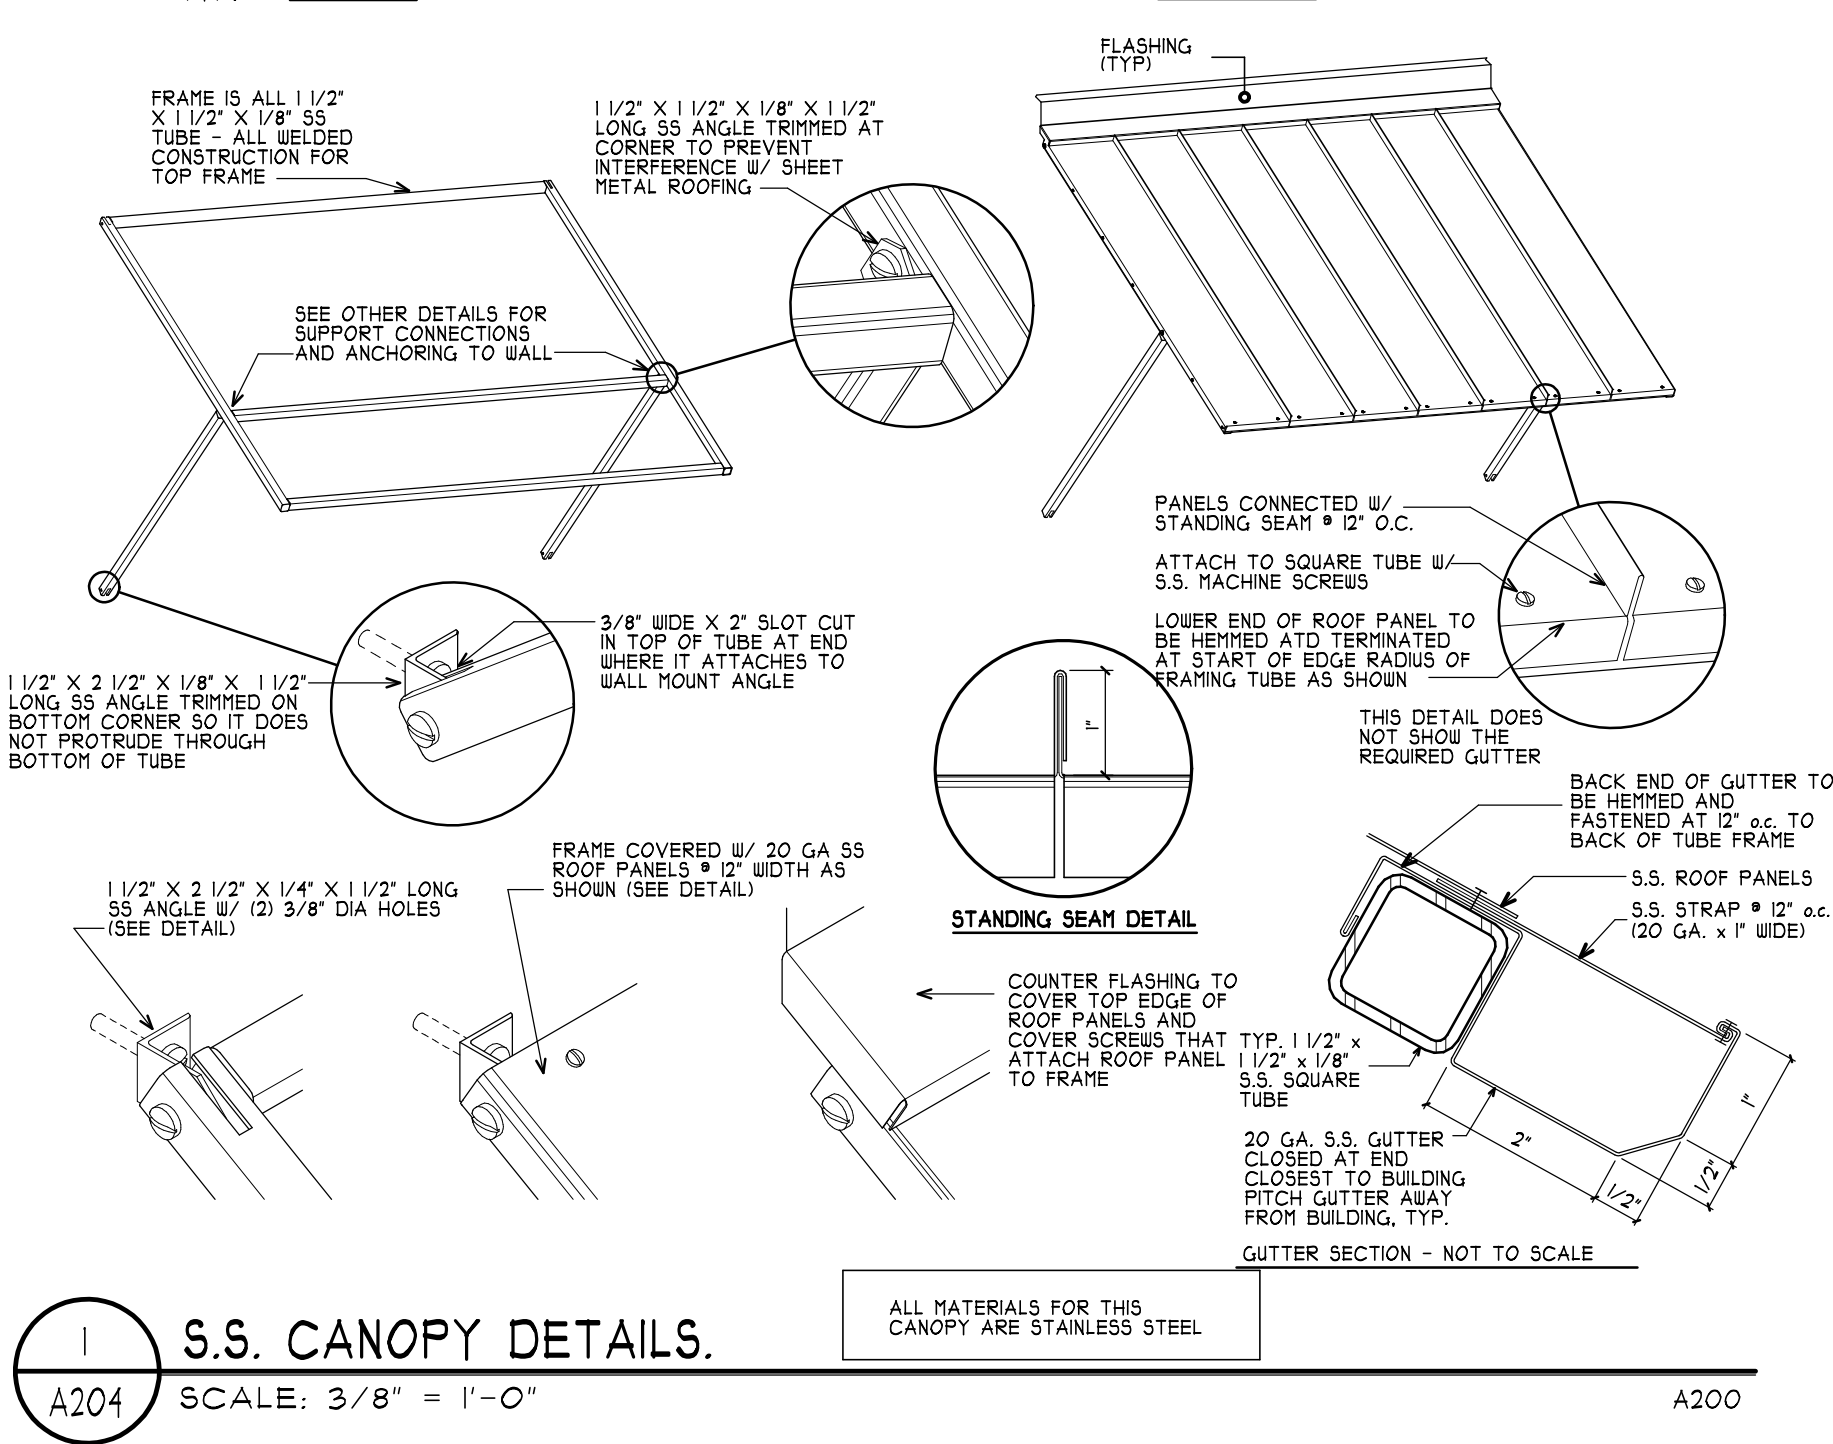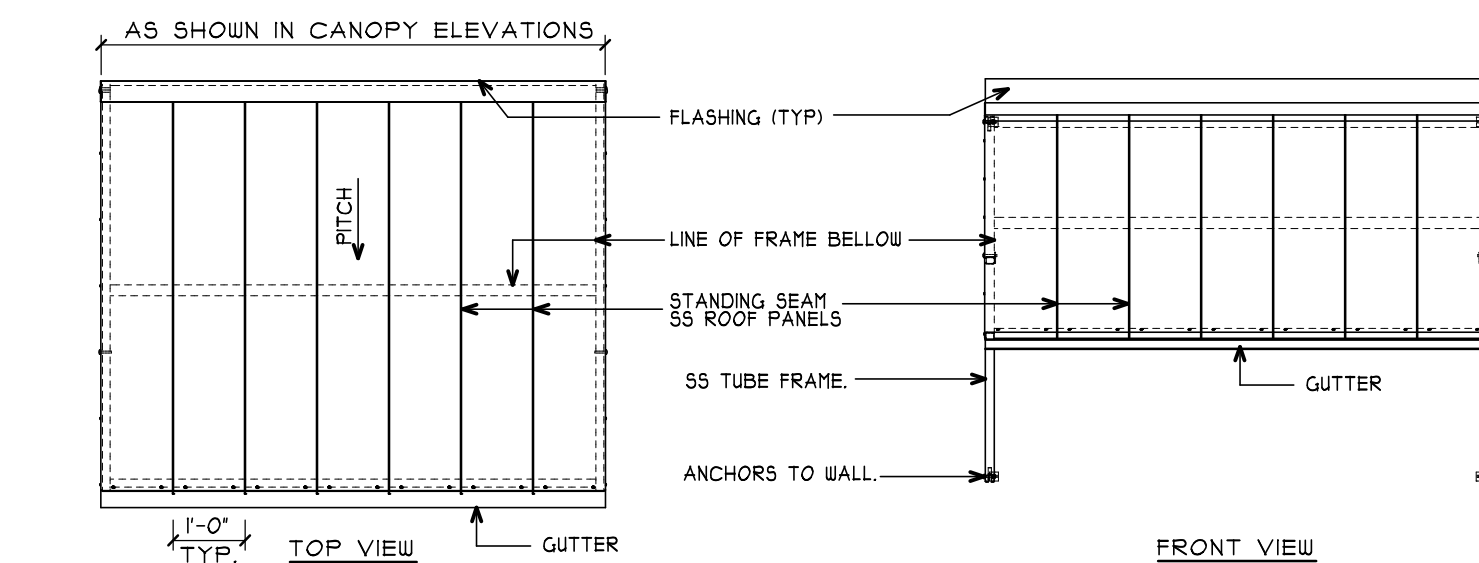

1 S.S. CANOPY DETAILS
A204 SCALE: 3/8" = 1'-0" A200

MA
MITCHELL ASSOCIATES ARCHITECTS PLLC
29 THACHER PARK ROAD
VOORHEESVILLE, NY 12186
(518) 765-4571 FAX (518) 765-2450
WWW.MITCHELL-ARCHITECTS.COM

EMERGENCY SERVICE
FACILITIES

CONSULTANTS:
INSITE ENGINEERING SURVEYING & LANDSCAPE ARCHITECTURE, P.C.
3 GARRETT PLACE
CARMEL, NY 12012
(845) 225-9410 FAX: (845) 225-9111

CRAIG A. MALONEY, P.E.
STRUCTURAL ENGINEERING CONSULTANT
3 BENEDICT COURT
BALLSTON SPANY, NY 12020
(518) 584-4444 FAX: (518) 584-9955

GERARD ASSOCIATES
CONSULTING ENGINEERS, P.C.
MECHANICAL, PLUMBING, AND ELECTRICAL
223 MAIN STREET
COHEN, NY 10424
(845) 291-1212 FAX: (845) 291-9334

COPYRIGHT 2012
MITCHELL ASSOCIATES ARCHITECTS
UNAUTHORIZED ALTERATION OR ADDITION
TO THIS DOCUMENT IS A VIOLATION OF LAW

NEW STATION FOR PUTNAM VALLEY FIRE STATION #1
OSCAWANA LAKE ROAD
PUTNAM VALLEY, NEW YORK

REVISION HISTORY	
DATE	DESCRIPTION

EXTERIOR DETAILS
SCALE: AS NOTED
DUG BY: RAY/JDC/JDA
DUG DATE: 8/14/2020
STATUS: BID DRAWINGS

A204
PLOT TIME: 11:45 AM