

# MA

## MITCHELL ASSOCIATES ARCHITECTS PLLC

29 THACHER PARK ROAD  
VOORHEESVILLE, NY 12184  
(518) 745-4511 FAX (518) 745-2950  
WWW.MITCHELL-ARCHITECTS.COM

### EMERGENCY SERVICE FACILITIES

CONSULTANTS:  
INSITE ENGINEERING SURVEYING & LANDSCAPE ARCHITECTURE, P.C.  
3 GARRETT PLACE  
CARMEL, NY 10512  
(518) 225-1490 FAX: (518) 225-9111

CRAIG A. MALONEY, P.E.  
STRUCTURAL ENGINEERING CONSULTANT  
3 BENEDICT COURT  
BALLSTON SPA, NY 12020  
(518) 584-9444 FAX: (518) 584-9455

GERARD ASSOCIATES CONSULTING ENGINEERS, P.C.  
MECHANICAL, PLUMBING, AND ELECTRICAL  
223 MAIN STREET  
GOSHEN, NY 10924  
(845) 291-1212 FAX: (845) 291-1934

COPYRIGHT 2020  
MITCHELL ASSOCIATES ARCHITECTS  
UNAUTHORIZED ALTERATION OR ADDITION  
TO THIS DOCUMENT IS A VIOLATION OF LAW

## NEW STATION FOR PUTNAM VALLEY FIRE STATION #1

OSCAWANA LAKE ROAD  
PUTNAM VALLEY, NEW YORK


REVISION HISTORY	
DATE	DESCRIPTION

### BUILDING SECTIONS AND DETAILS


SCALE: AS NOTED  
DWG. BY: RAM, JDA  
DWG. DATE: 8/14/2020  
STATUS: BID DRAWINGS

# A305


PLOT TIME: 11:54 AM

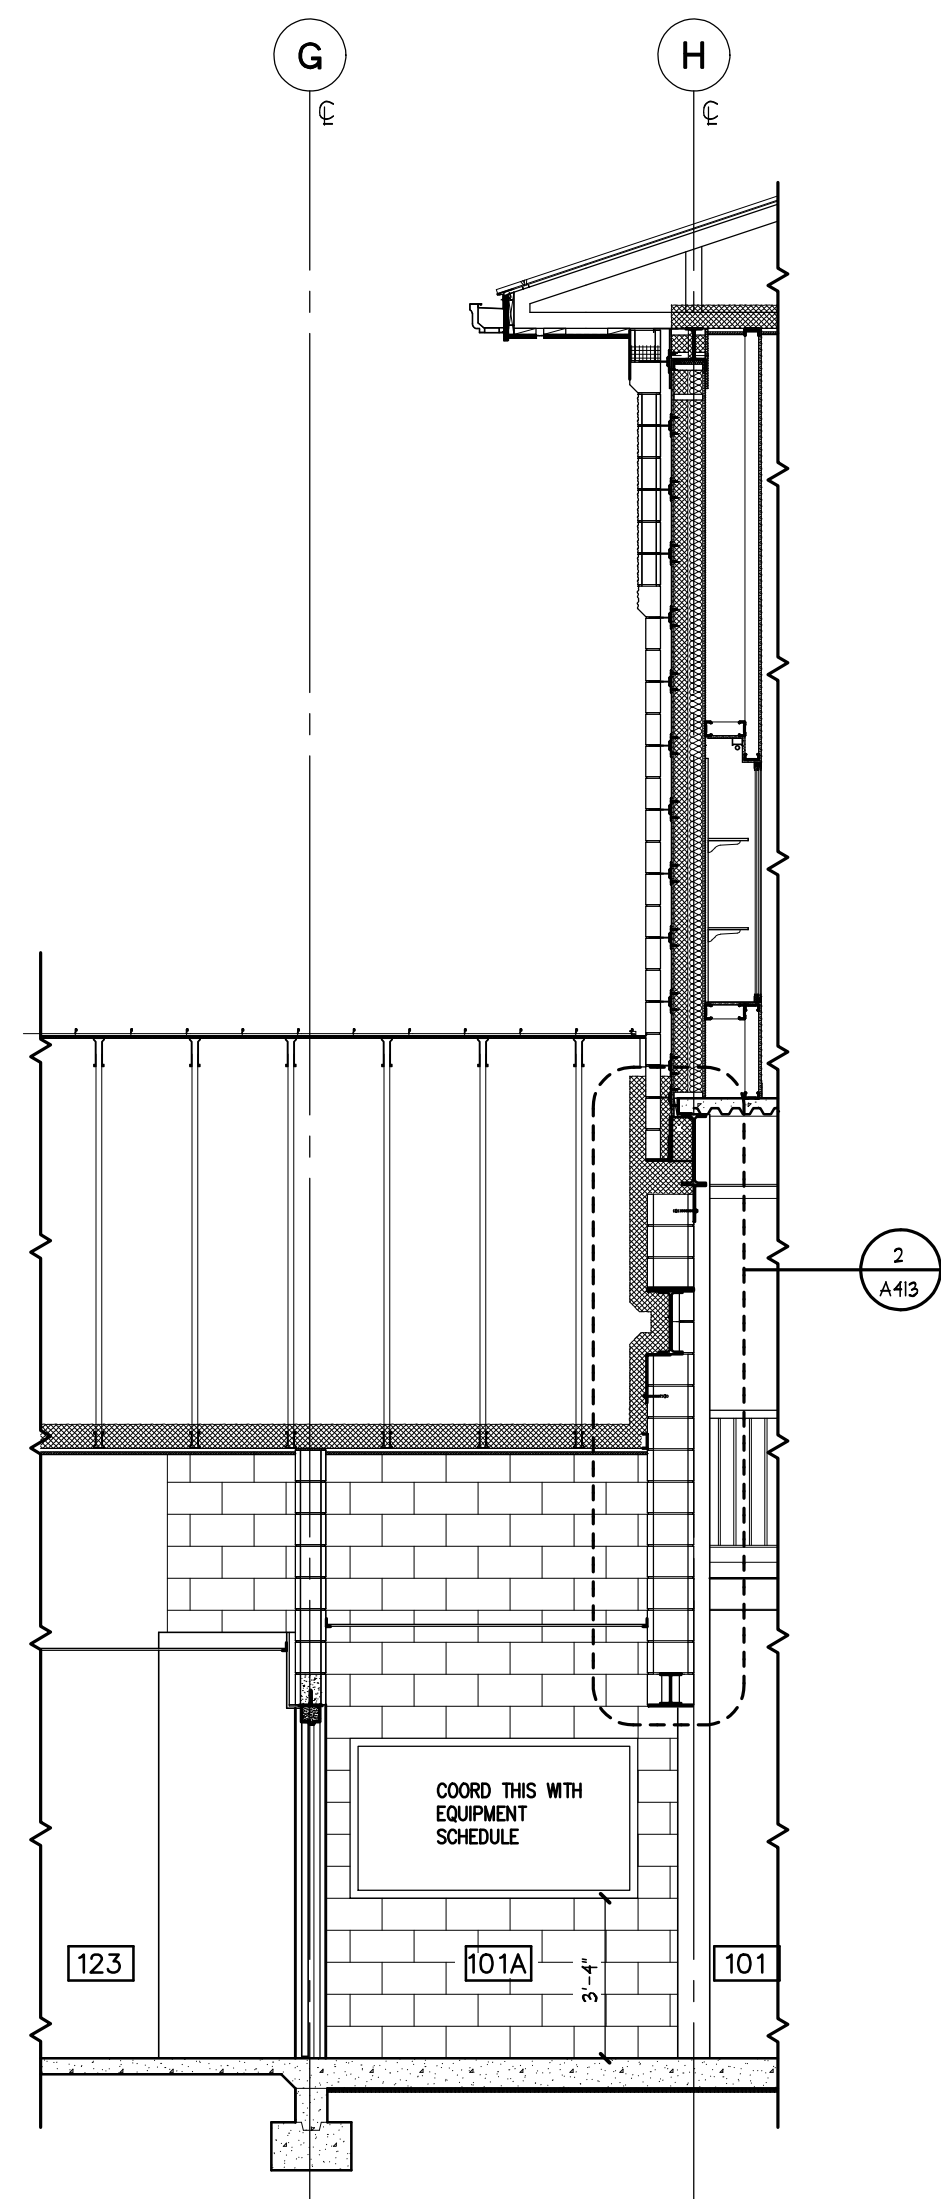

3 BUILDING SECTION  
A305 SCALE: 1/4" = 1'-0"

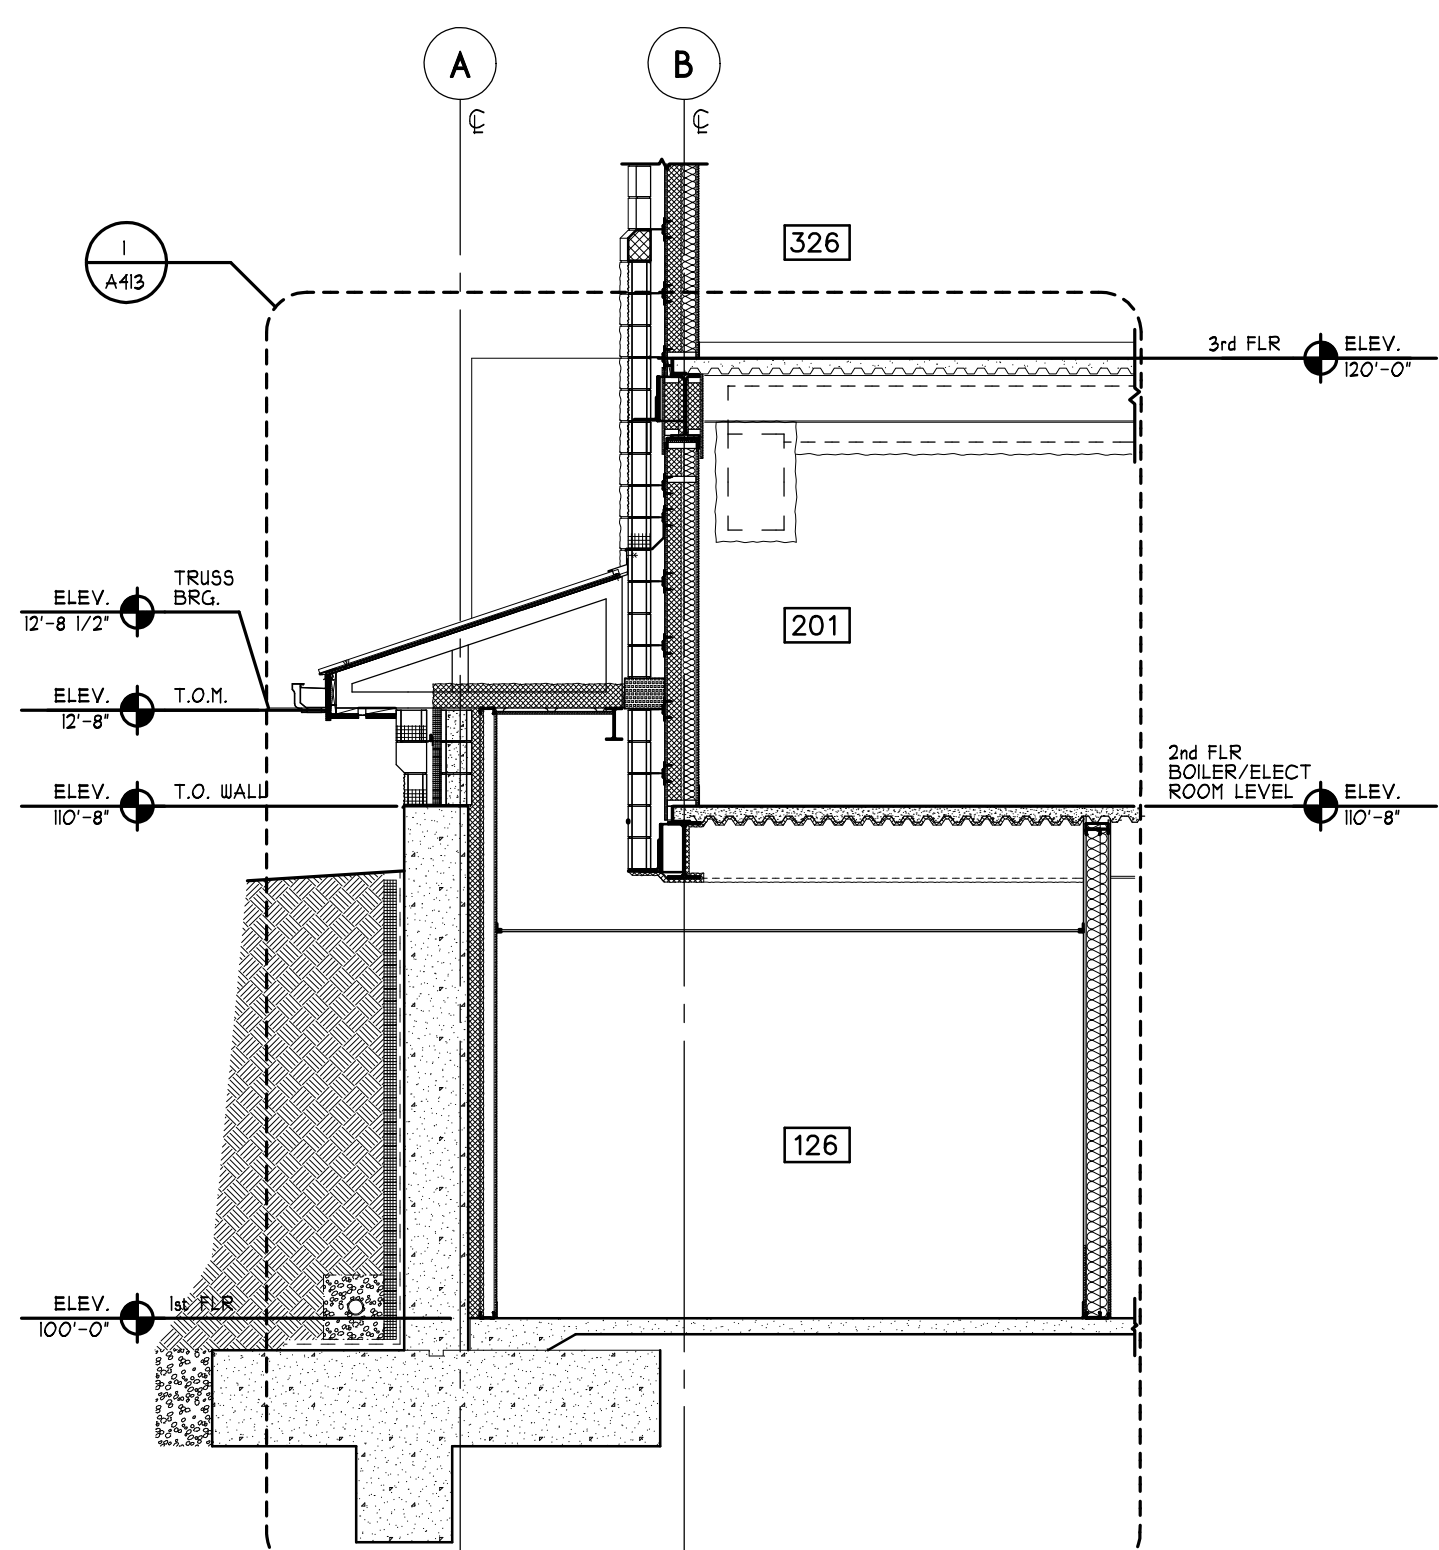

2 BUILDING SECTION  
A305 SCALE: 1/4" = 1'-0"

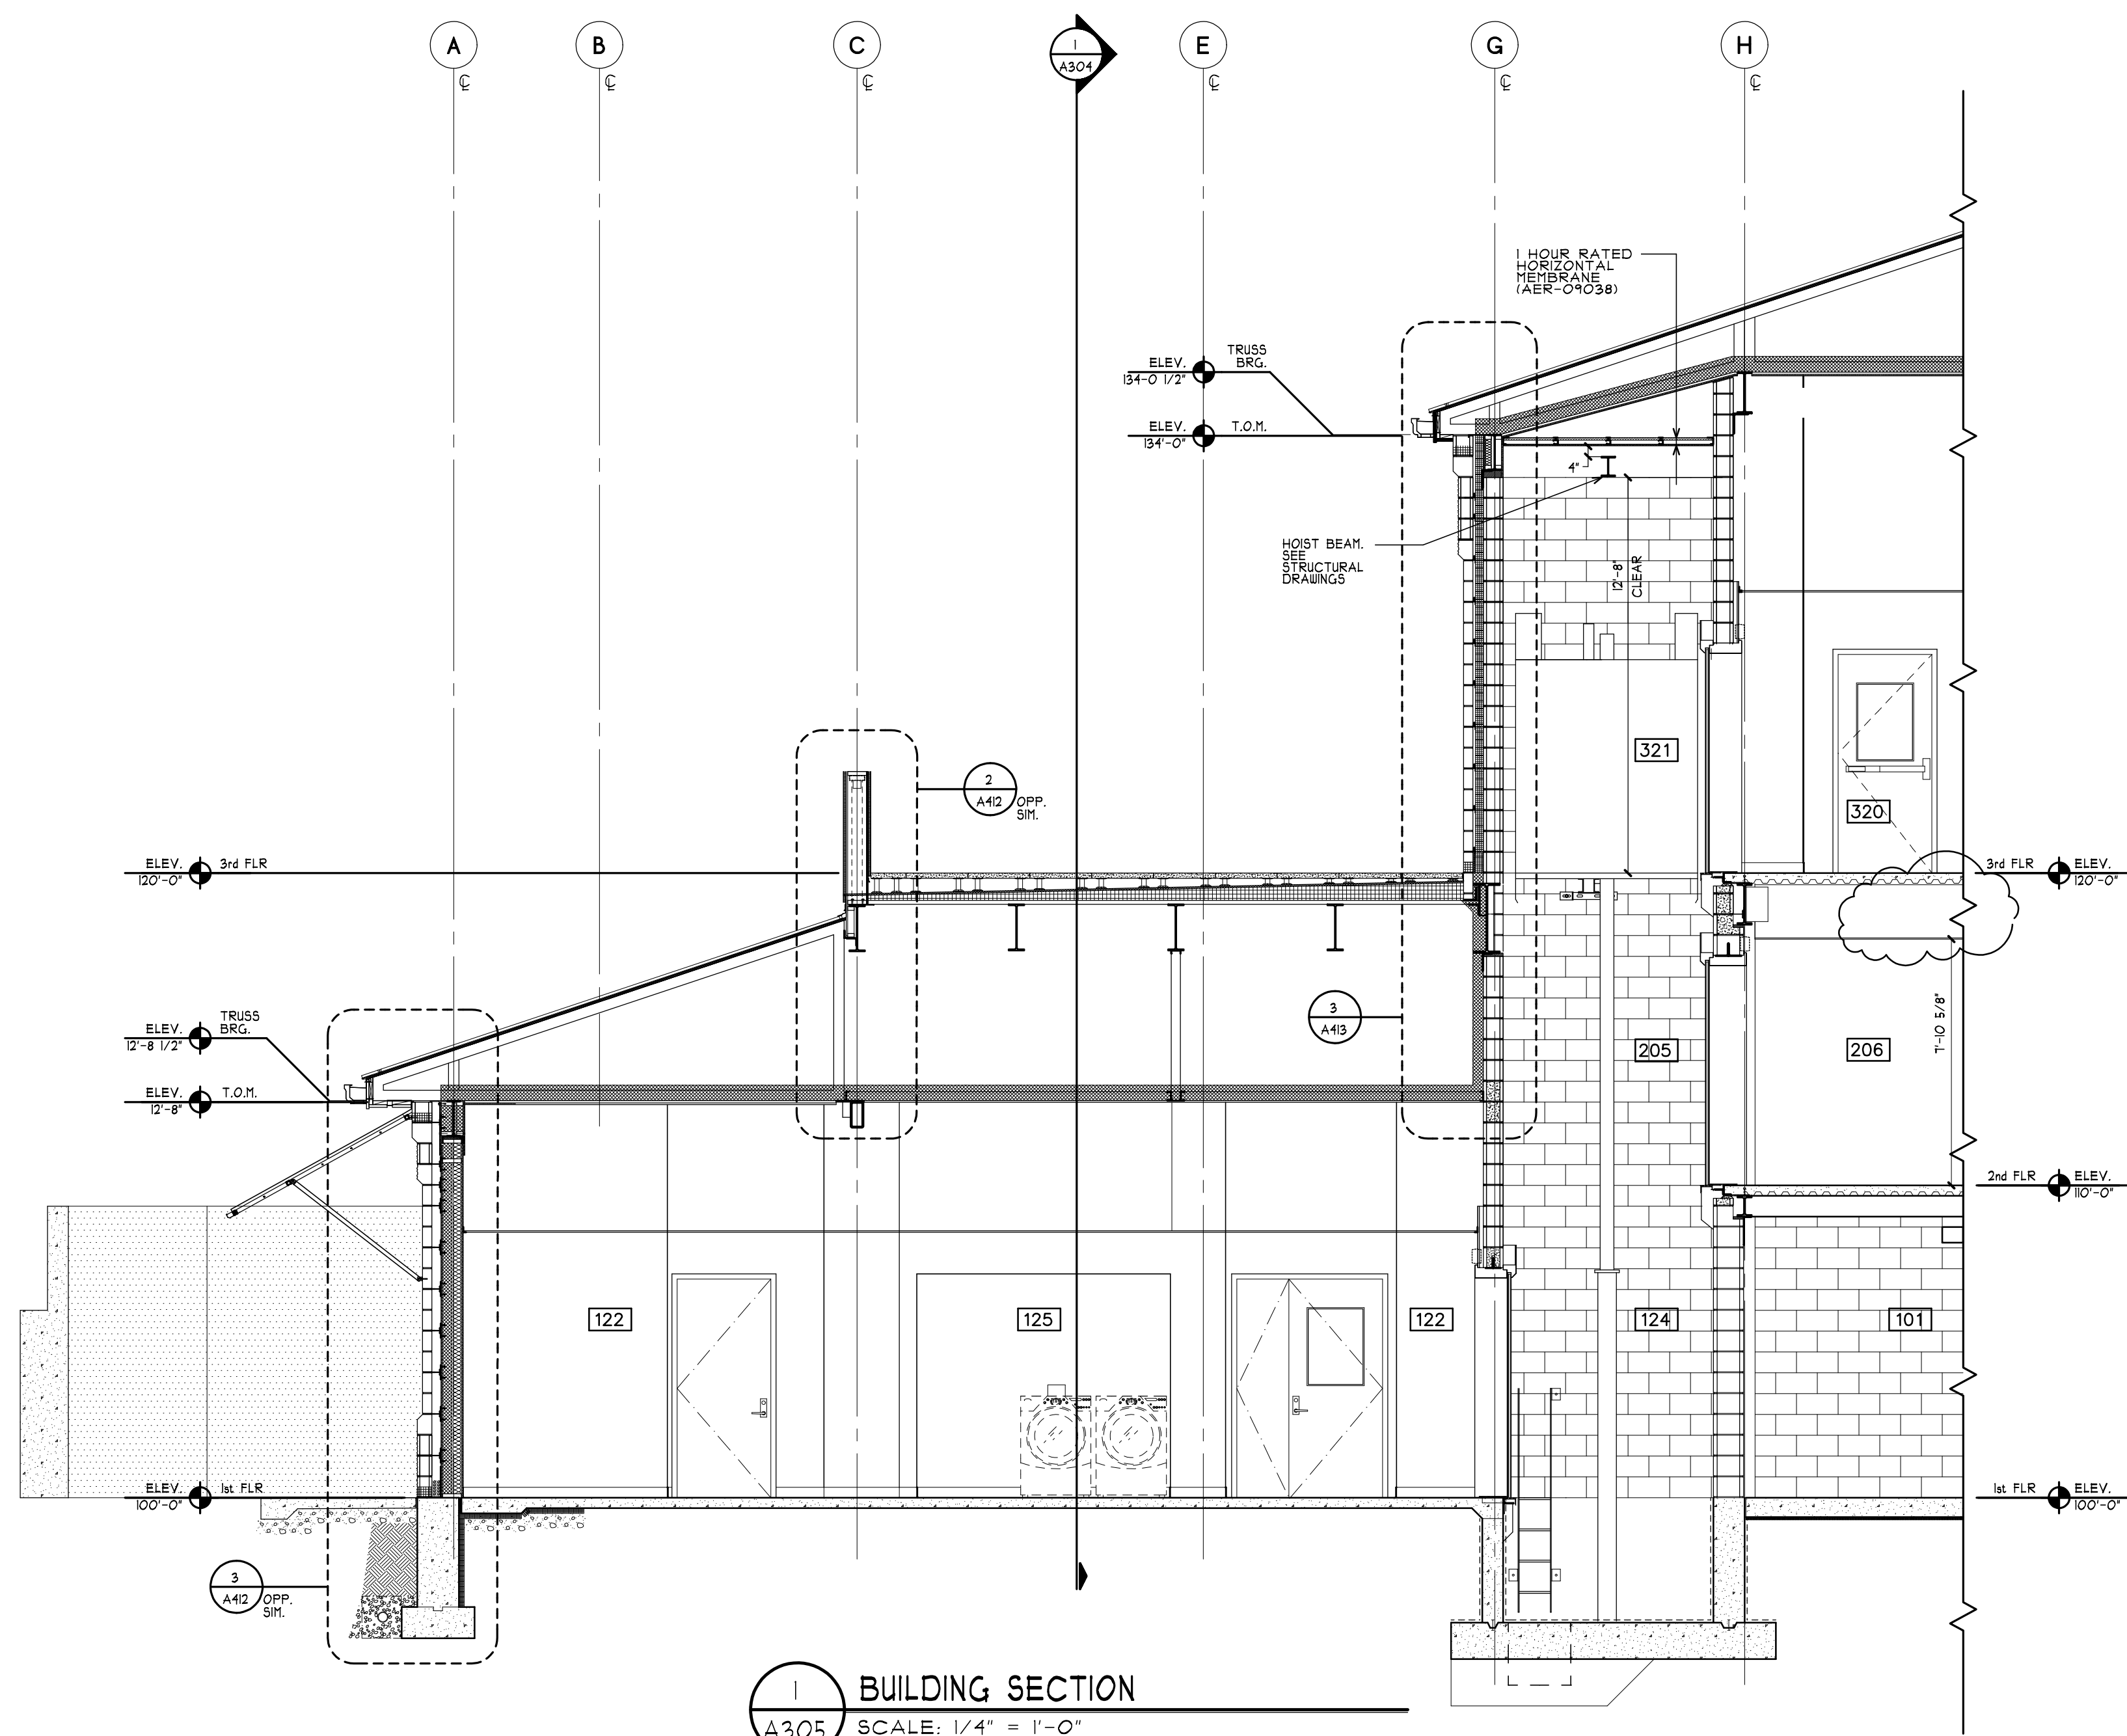

1 BUILDING SECTION  
A305 SCALE: 1/4" = 1'-0"

DWG. ID: S:\Drawings\Putnam Valley\PV\_A305-304-305