

MA

Mitchell Associates Architects PLLC

24 THACHER PARK ROAD
VOORHEESVILLE, NY 12186
(518) 745-4511 FAX (518) 745-2950
WWW.MITCHELL-ARCHITECTS.COM

EMERGENCY SERVICE

FACILITIES

CONSULTANTS:

INSITE ENGINEERING SURVEYING
LANDSCAPE ARCHITECTURE, P.C.
3 GARRETT PLACE
CARMEL, NY 10512
(845) 225-4100 FAX: (845) 225-9117

CRAIG A. MALONEY, P.E.
STRUCTURAL ENGINEERING CONSULTANT
3 BENEDICT COURT
BALLSTON SPA, NY 12020
(518) 584-4444 FAX: (518) 584-4955

GERARD ASSOCIATES
CONSULTING ENGINEERS, P.C.
MECHANICAL, PLUMBING,
AND ELECTRICAL
223 MAIN STREET
GOSHEN, NY 10924
(845) 291-2112 FAX: (845) 291-1939

COPYRIGHT 2020
MITCHELL ASSOCIATES ARCHITECTS
UNAUTHORIZED ALTERATION OR ADDITION
TO THIS DOCUMENT IS A VIOLATION OF LAW

NEW STATION

FOR

PUTNAM VALLEY FIRE STATION #1

OSCAWANA LAKE ROAD
PUTNAM VALLEY, NEW YORK


REVISION HISTORY		
	DATE	DESCRIPTION
▲		
▲		
▲		
▲		
▲		
▲		
▲		
▲		

MEZZANINE STAIR PLAN, LADDER
EVOLUTION OPENING PLAN
SECTIONS AND DETAILS


SCALE: AS NOTED
DWG. BY: JDA
DWG. DATE: 8/14/2020
STATUS: BID DRAWINGS

A311

PLOT TIME: 12:00 PM

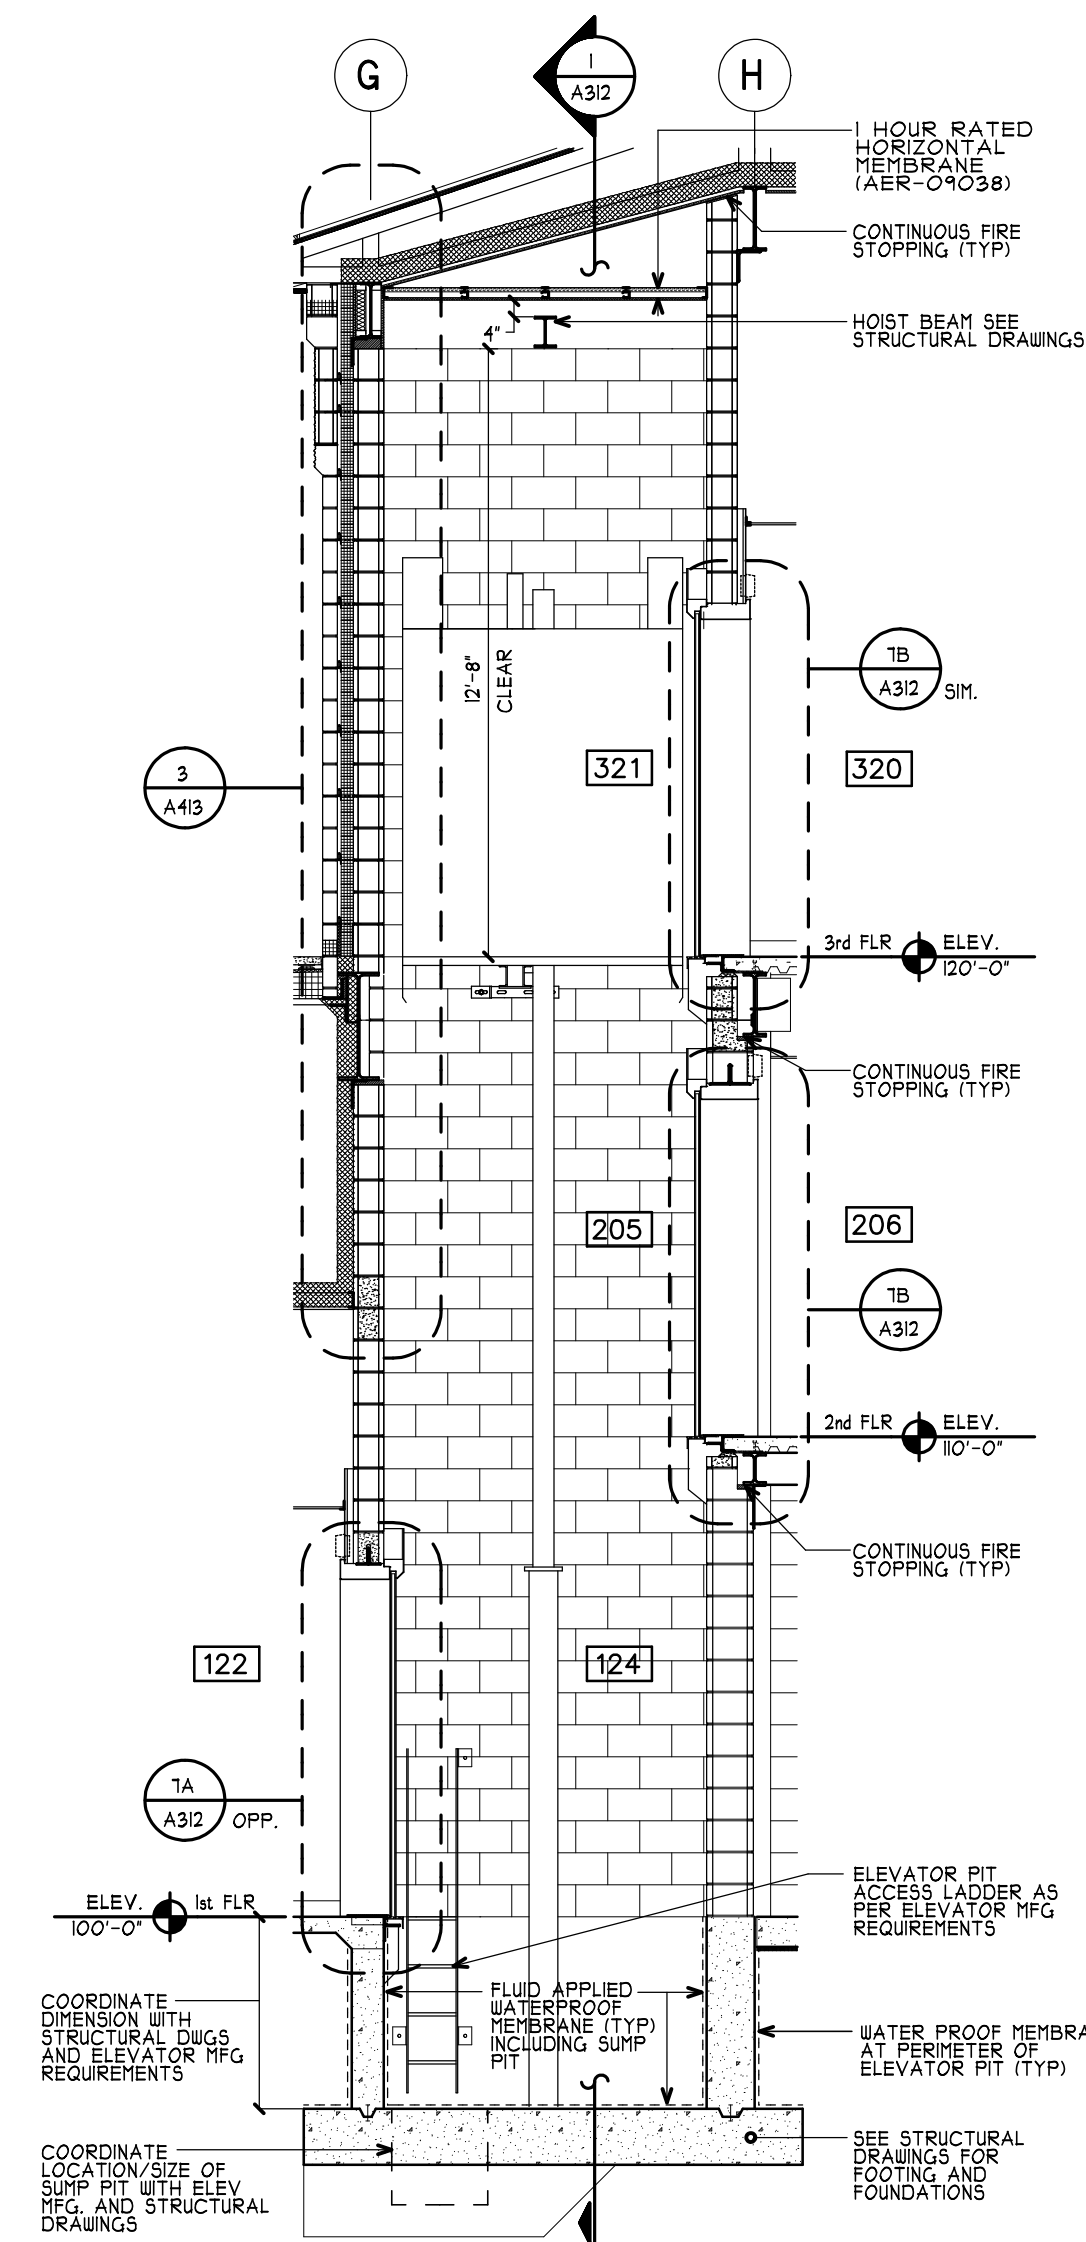

10 ELEVATOR SECTION
A311 SCALE: 1 1/2" = 1'-0" 1/A305

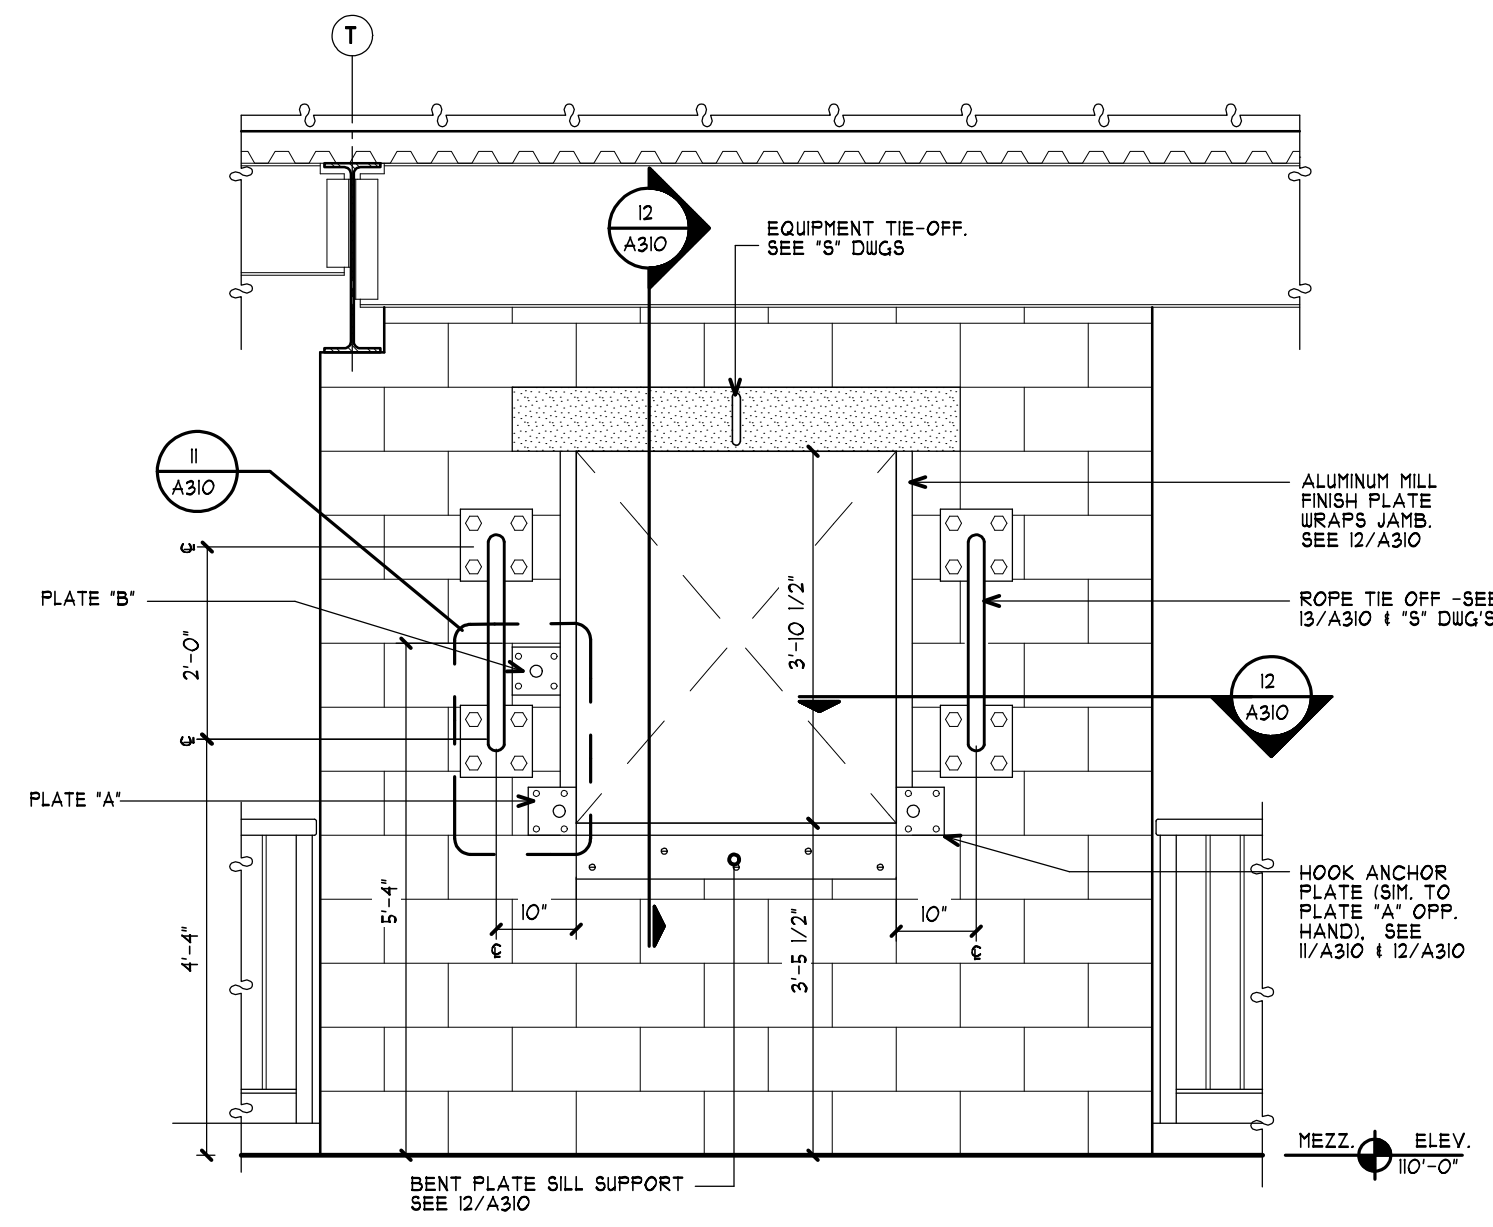

9 LADDER EVOLUTION TRAINING OPENING
A311 SCALE: 1/2" = 1'-0" 1/A101

