


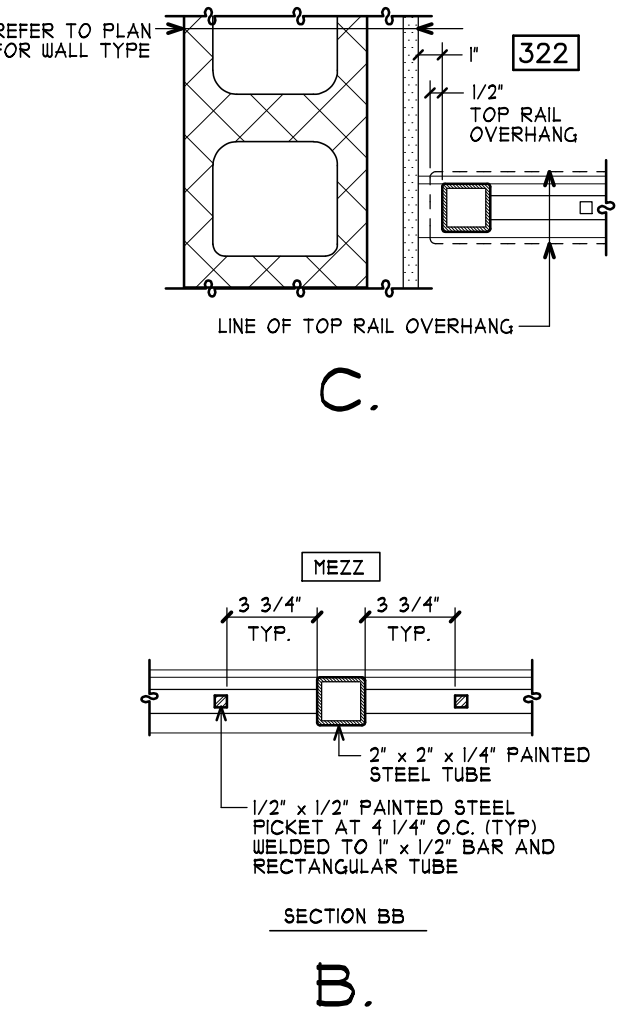
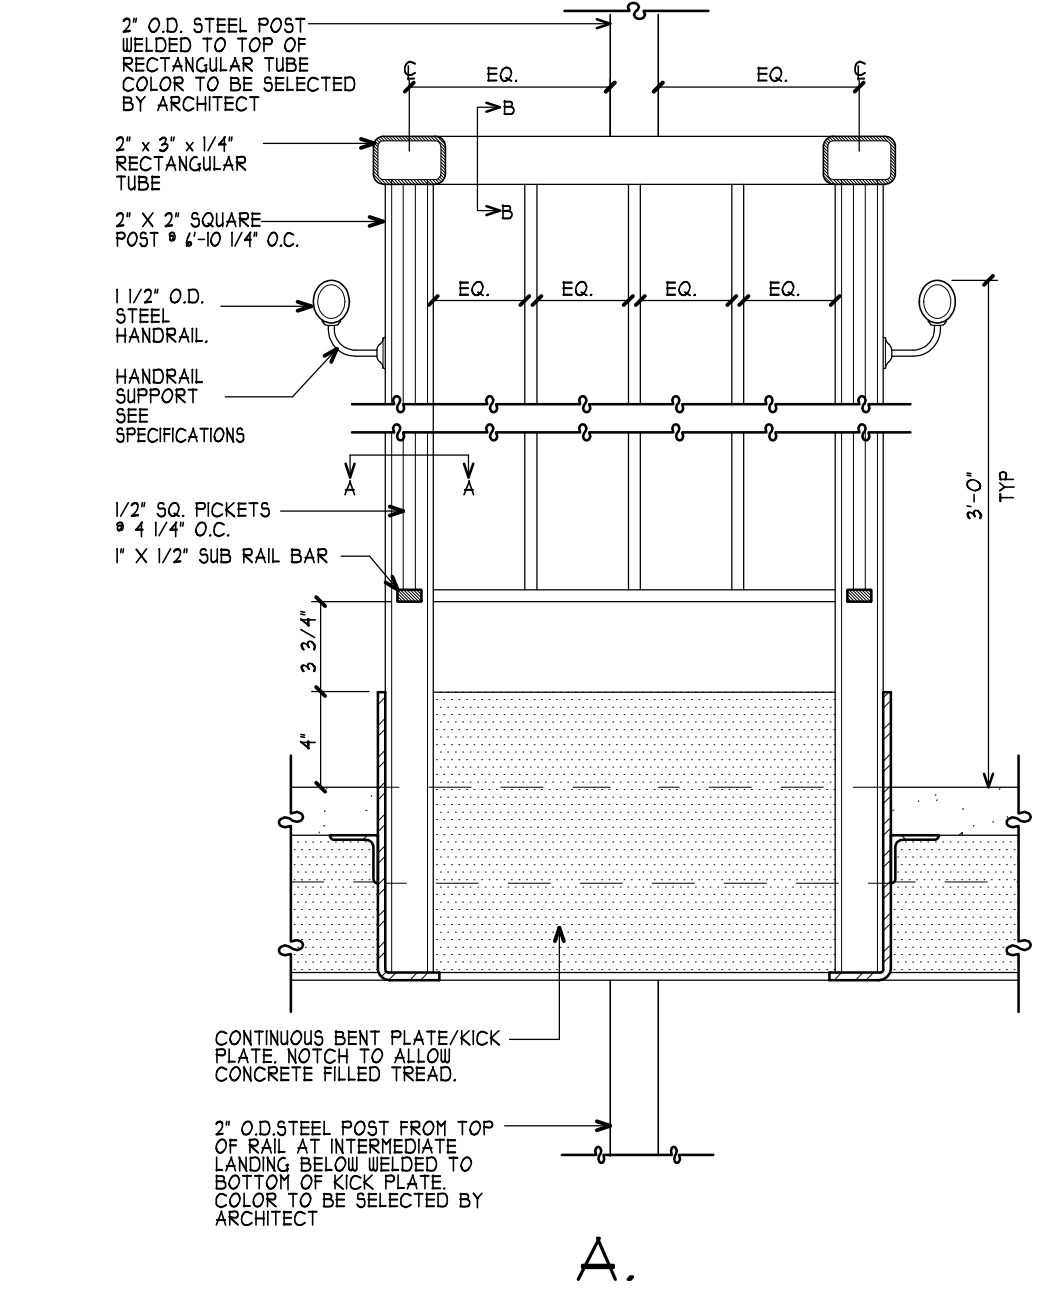
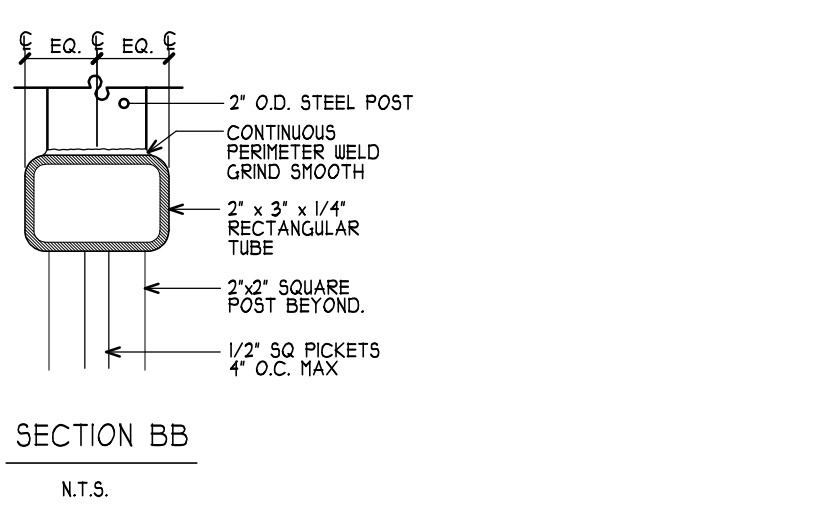


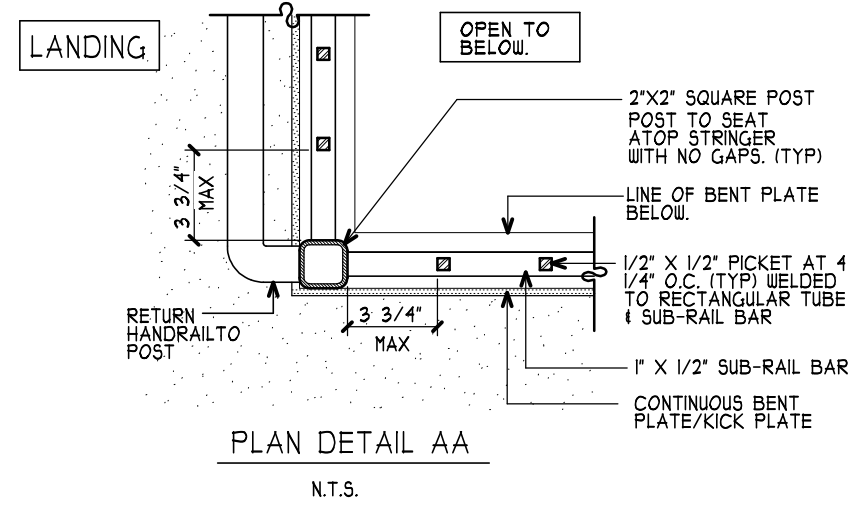

11 TYPICAL RAILING ELEVATION/PLAN AT MAIN STAIRS
A312 SCALE: 1" = 1'-0"

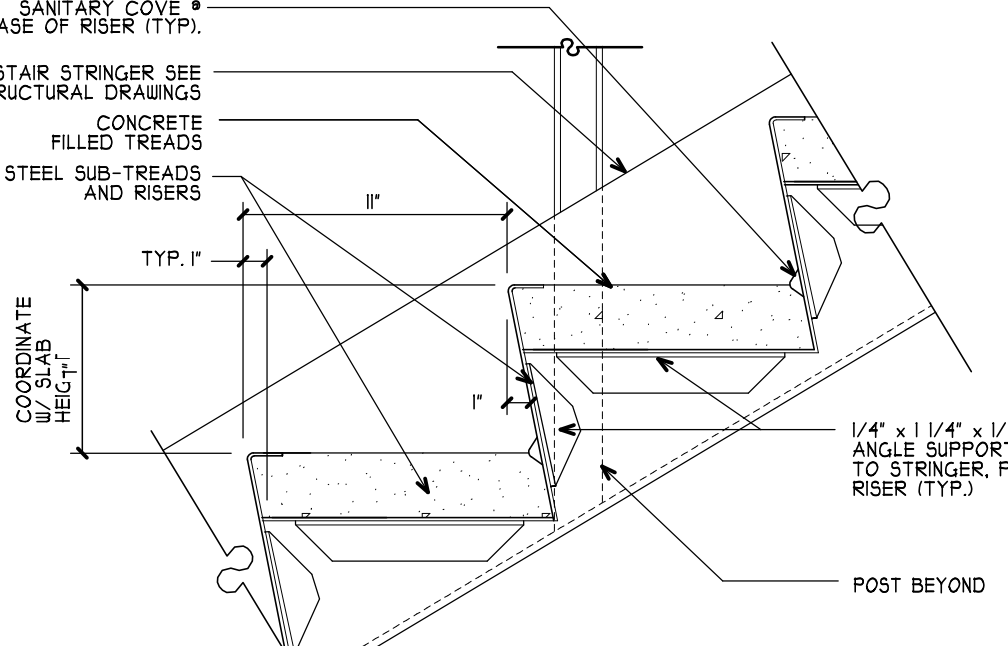


9 TYPICAL TREAD DETAIL
A312 SCALE: 1 1/2" = 1'-0"

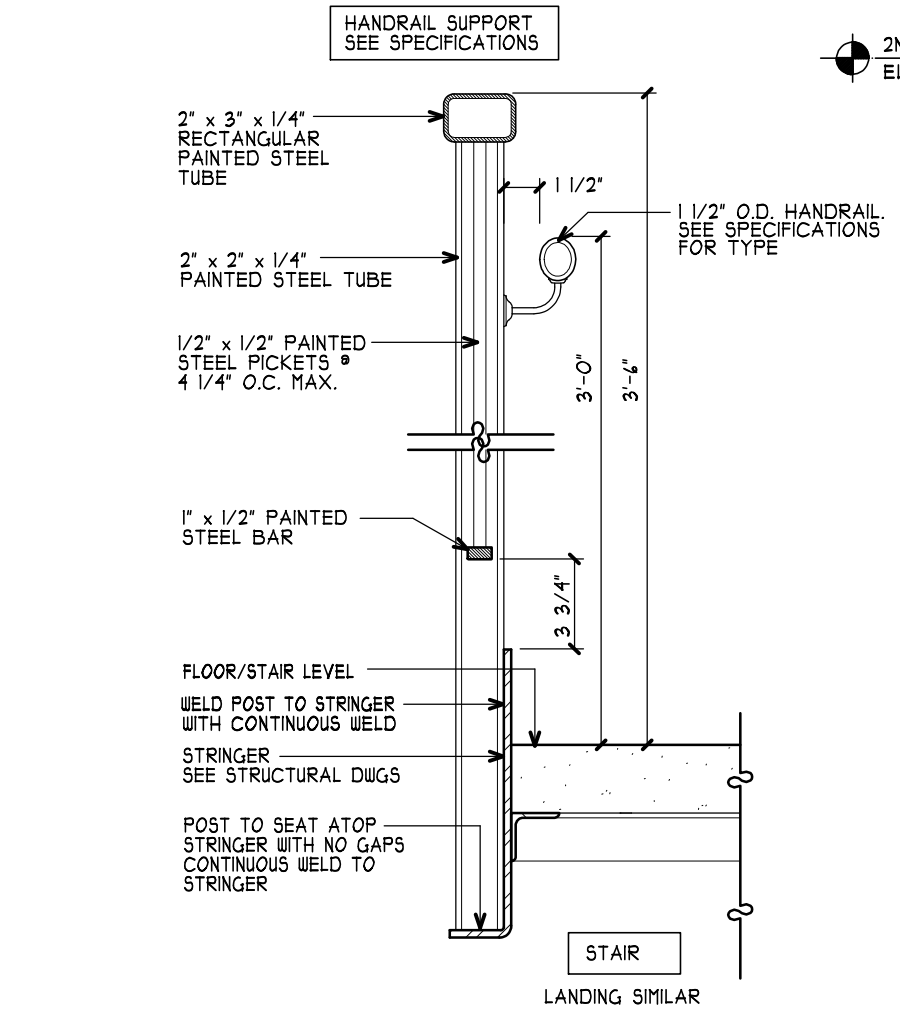


10 TYPICAL RAILING DETAIL
A312 SCALE: 1 1/2" = 1'-0"


8 RAILING DETAILS AT MAIN STAIRS
A312 SCALE: 1 1/2" = 1'-0"

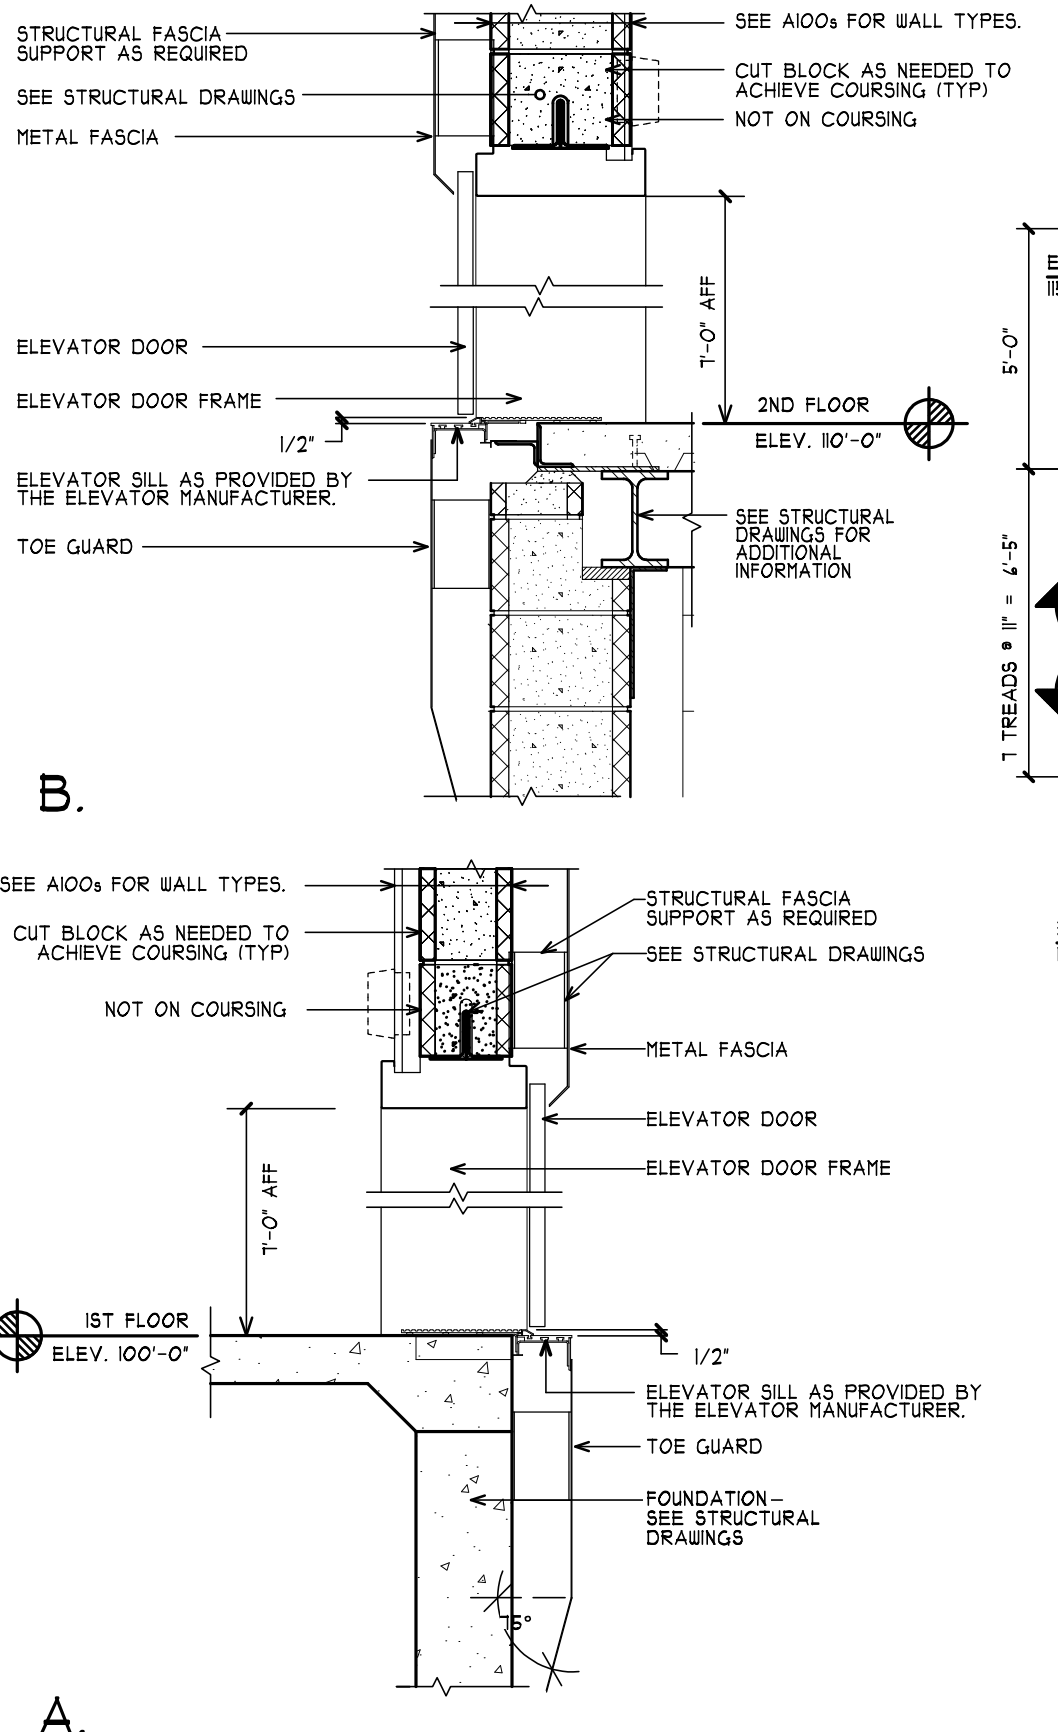


1 ELEVATOR TYPICAL DETAILS
A312 SCALE: 3/4" = 1'-0"

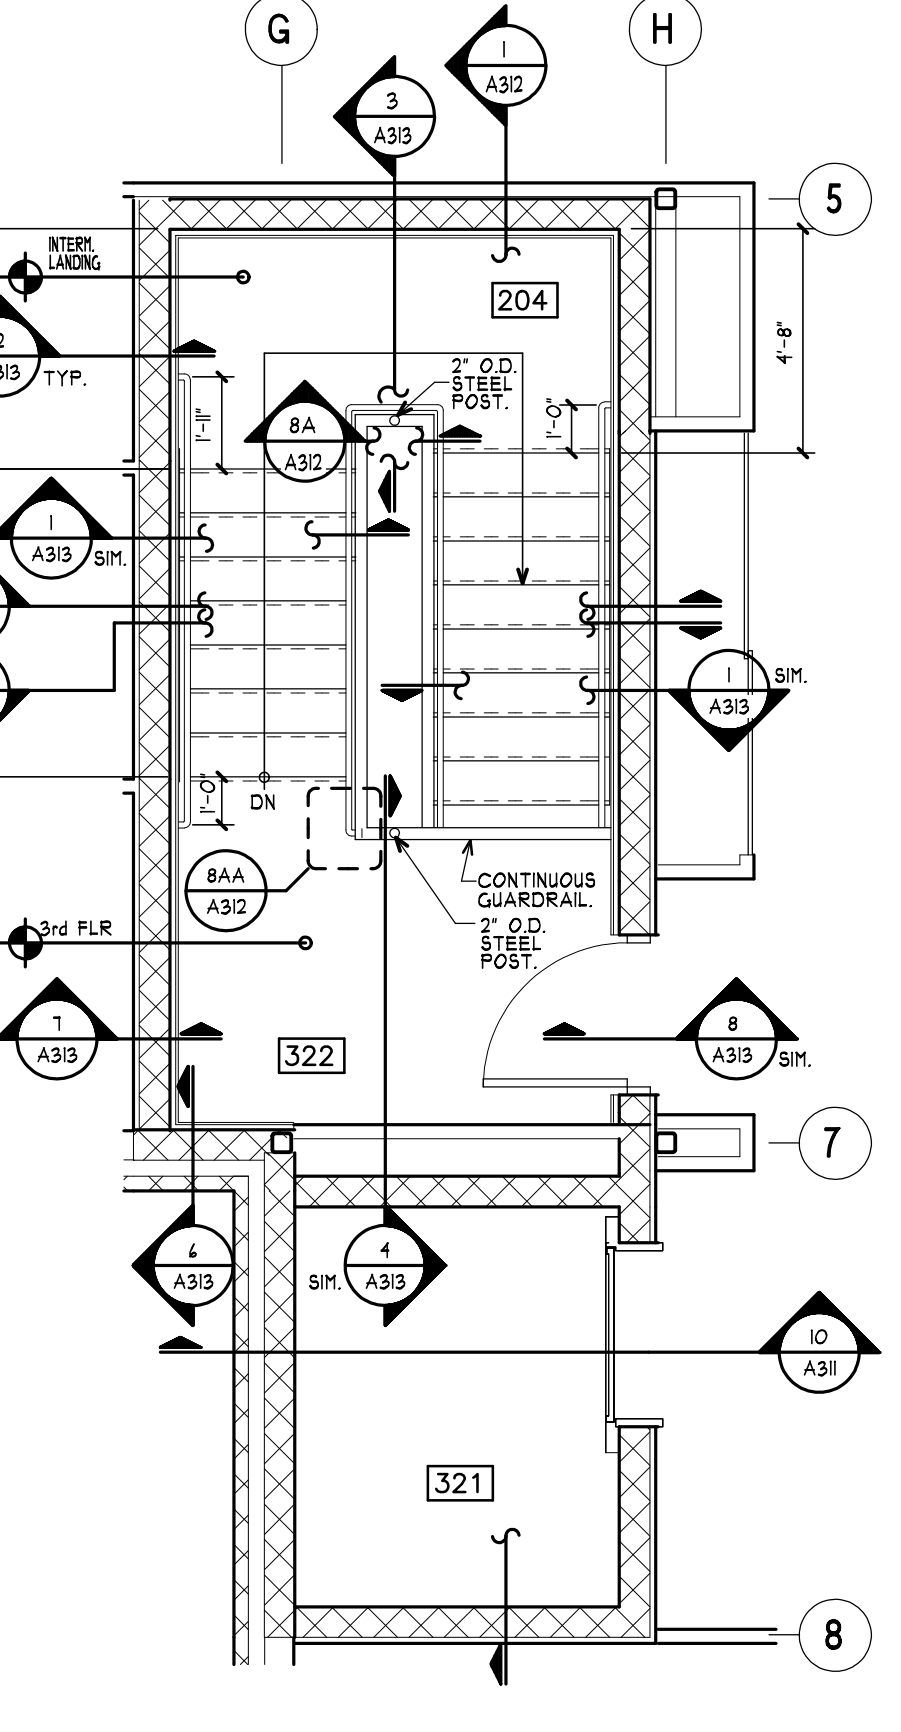


6 3rd FLOOR MAIN STAIRS & ELEVATOR PLAN
A312 SCALE: 1/4" = 1'-0"

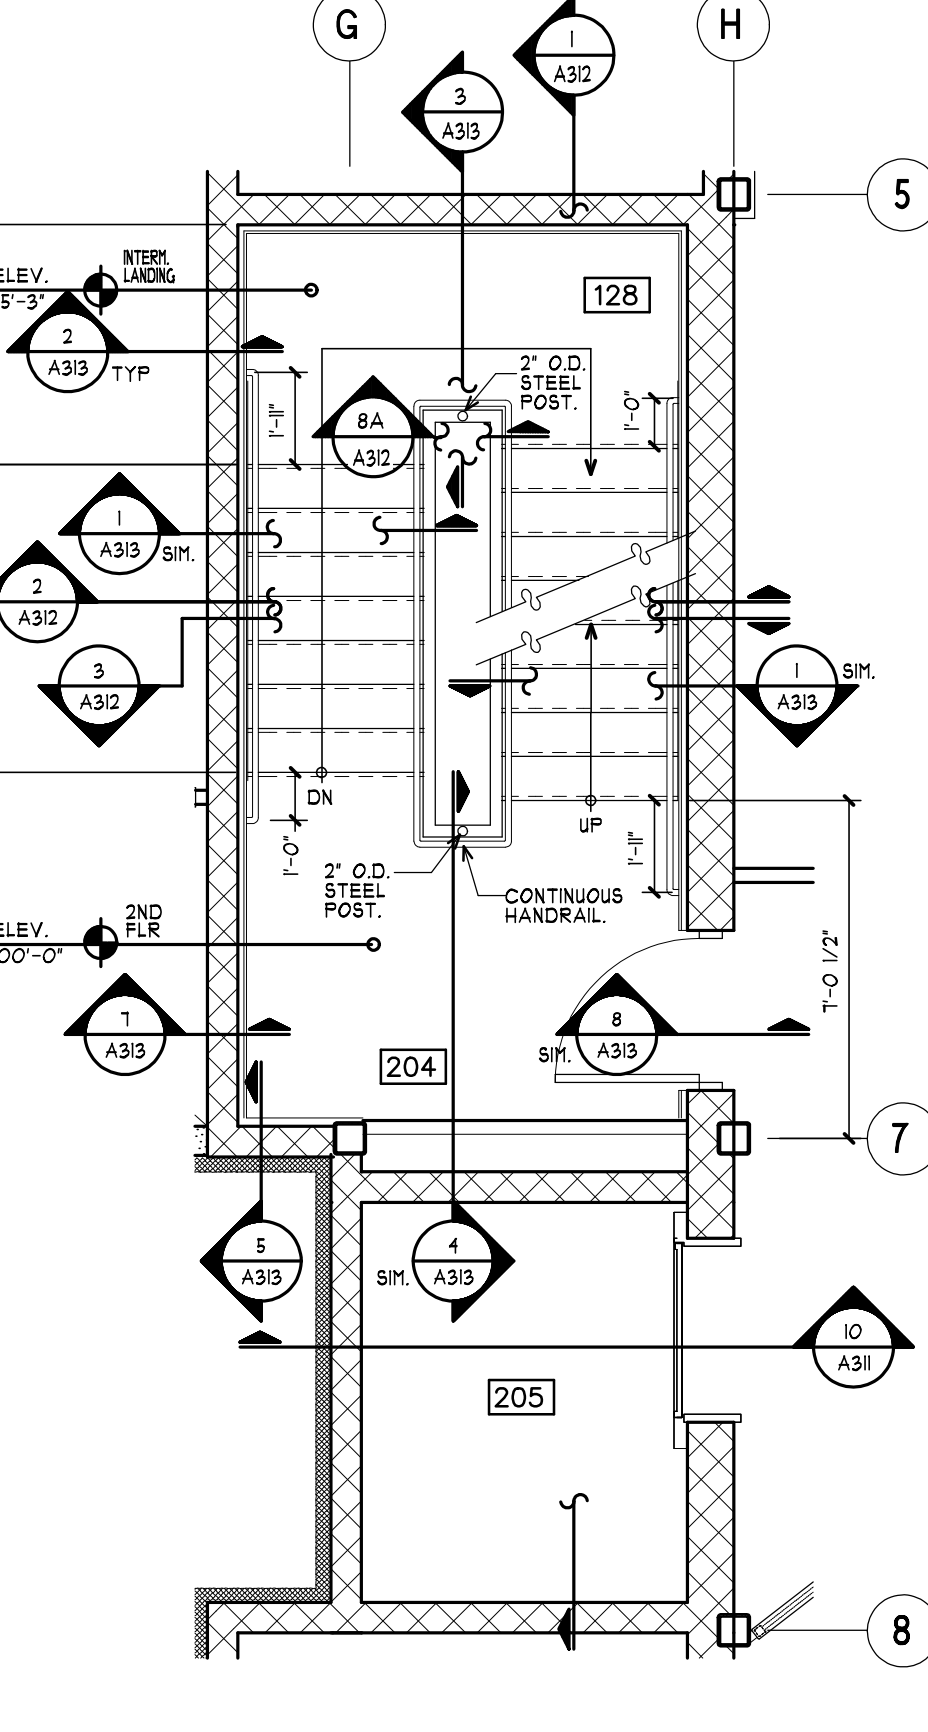


5 2nd FLOOR MAIN STAIRS & ELEVATOR PLAN
A312 SCALE: 1/4" = 1'-0"

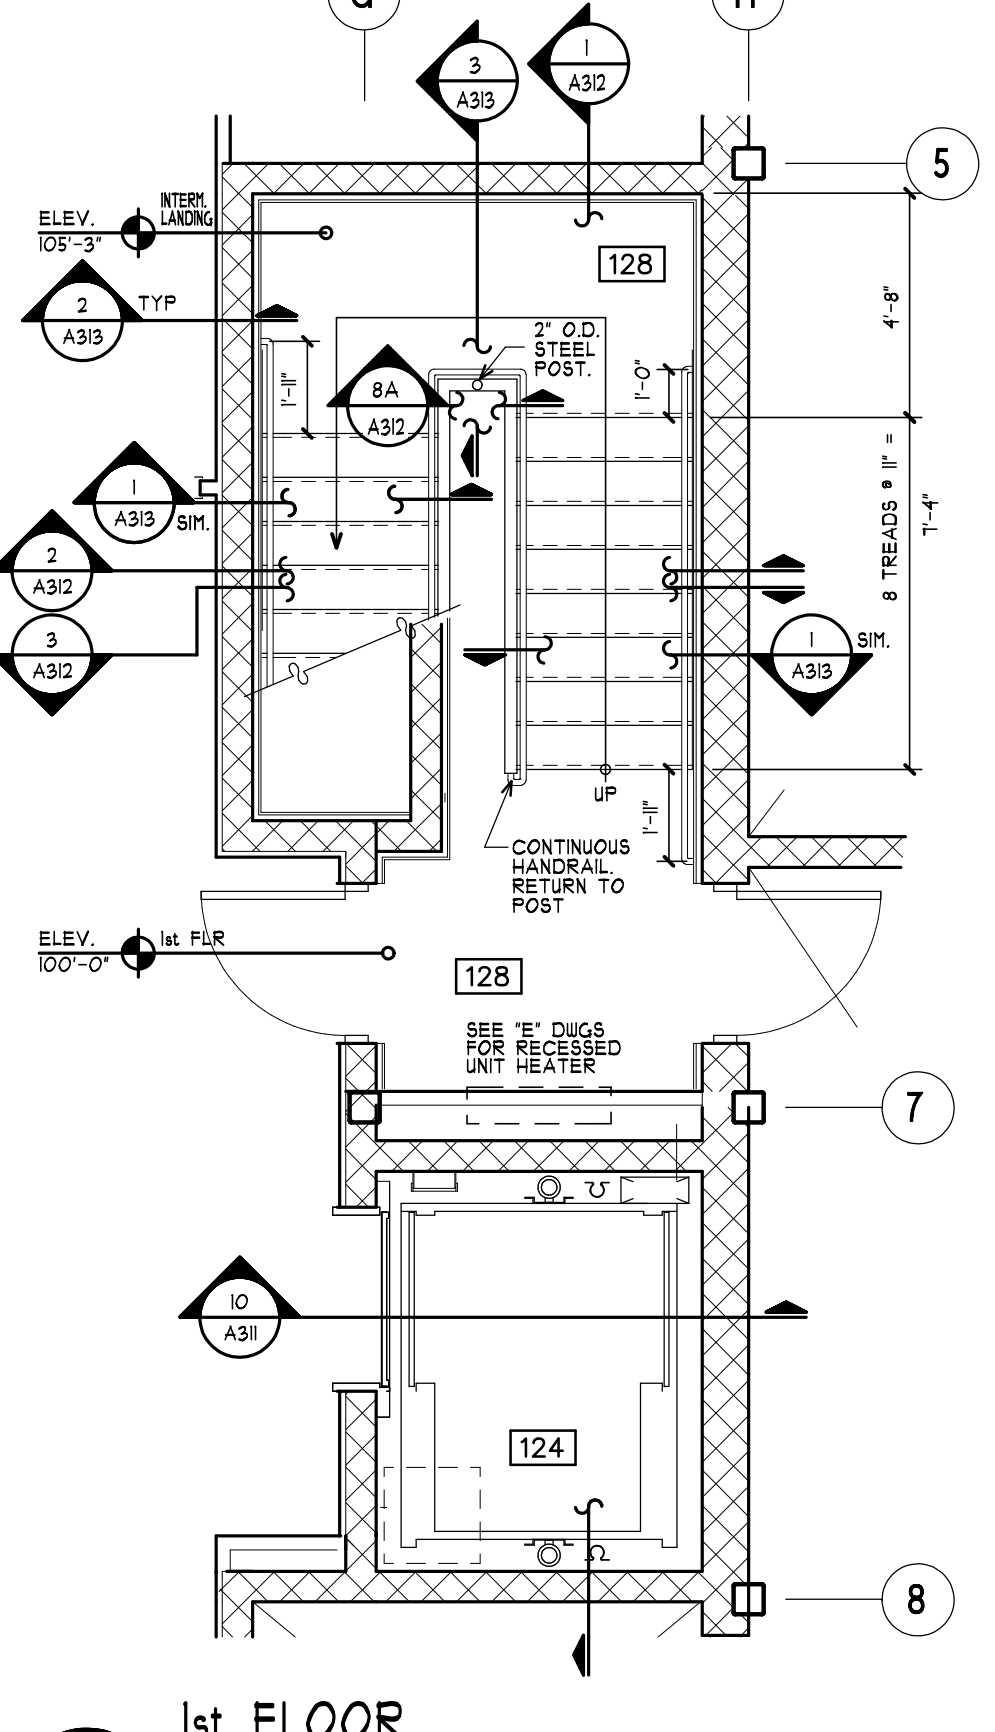


4 1st FLOOR MAIN STAIRS & ELEVATOR PLAN
A312 SCALE: 1/4" = 1'-0"

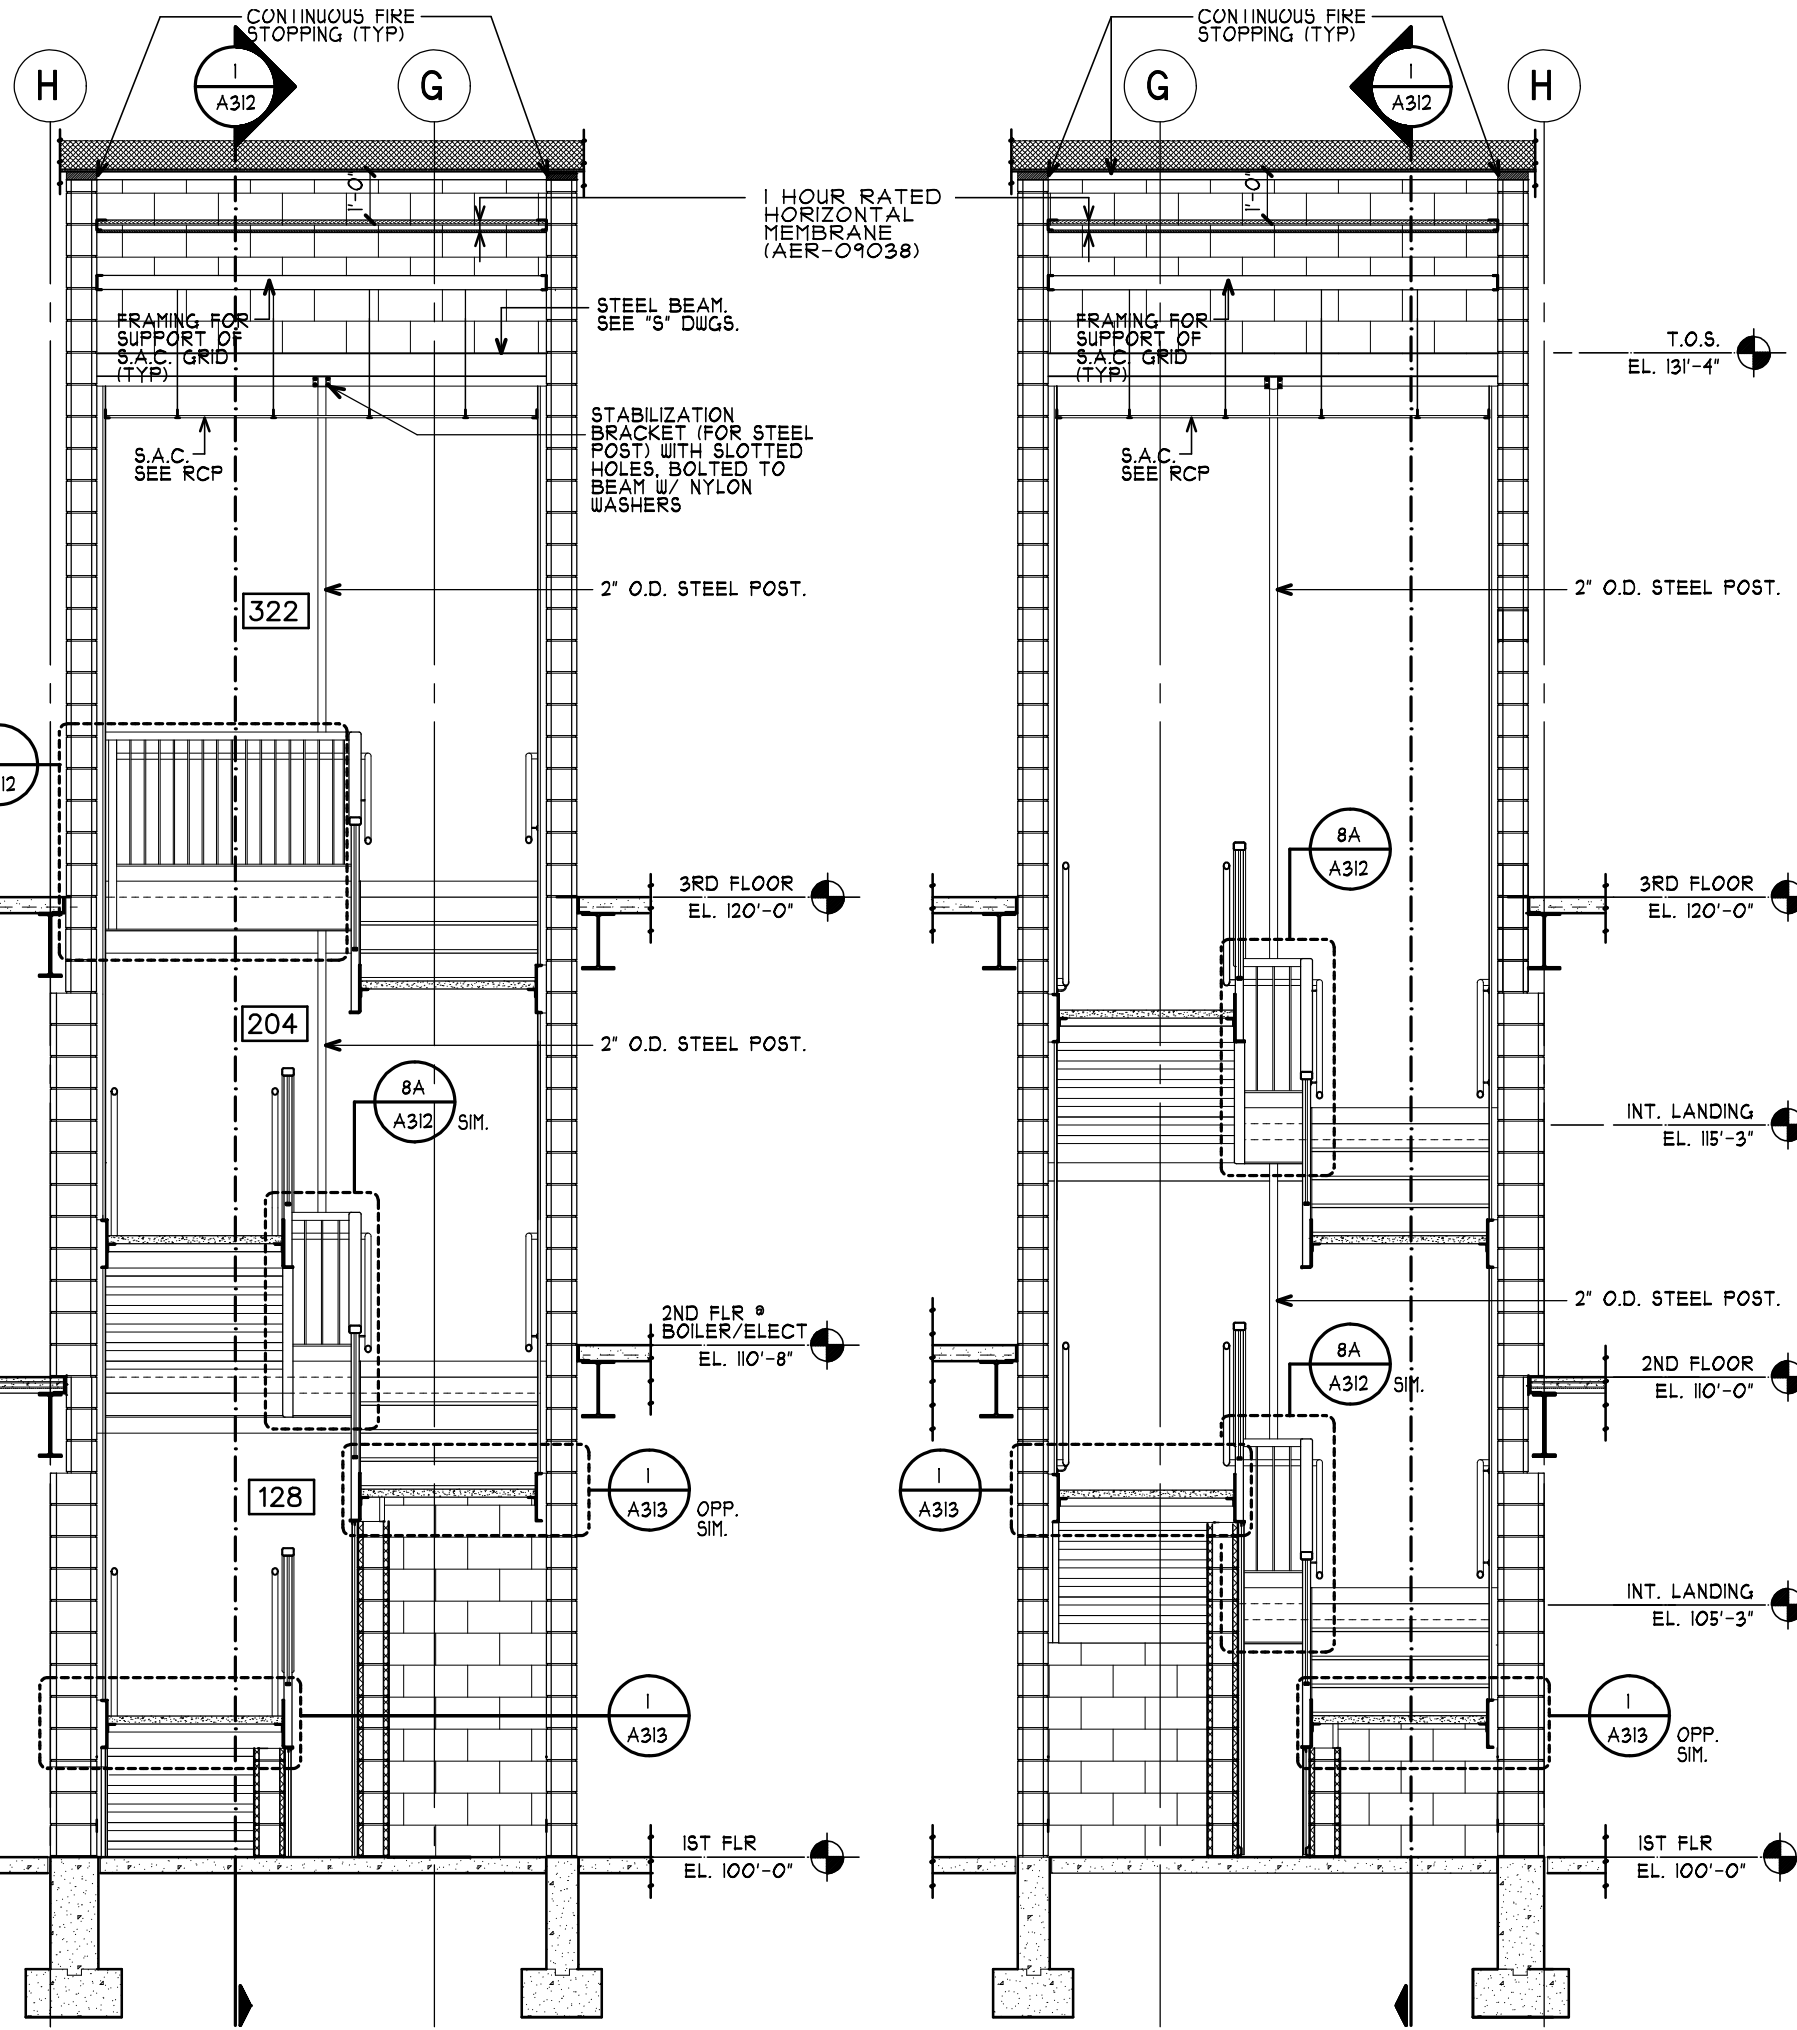

3 SECTION: STAIR B
A312 SCALE: 1/4" = 1'-0"

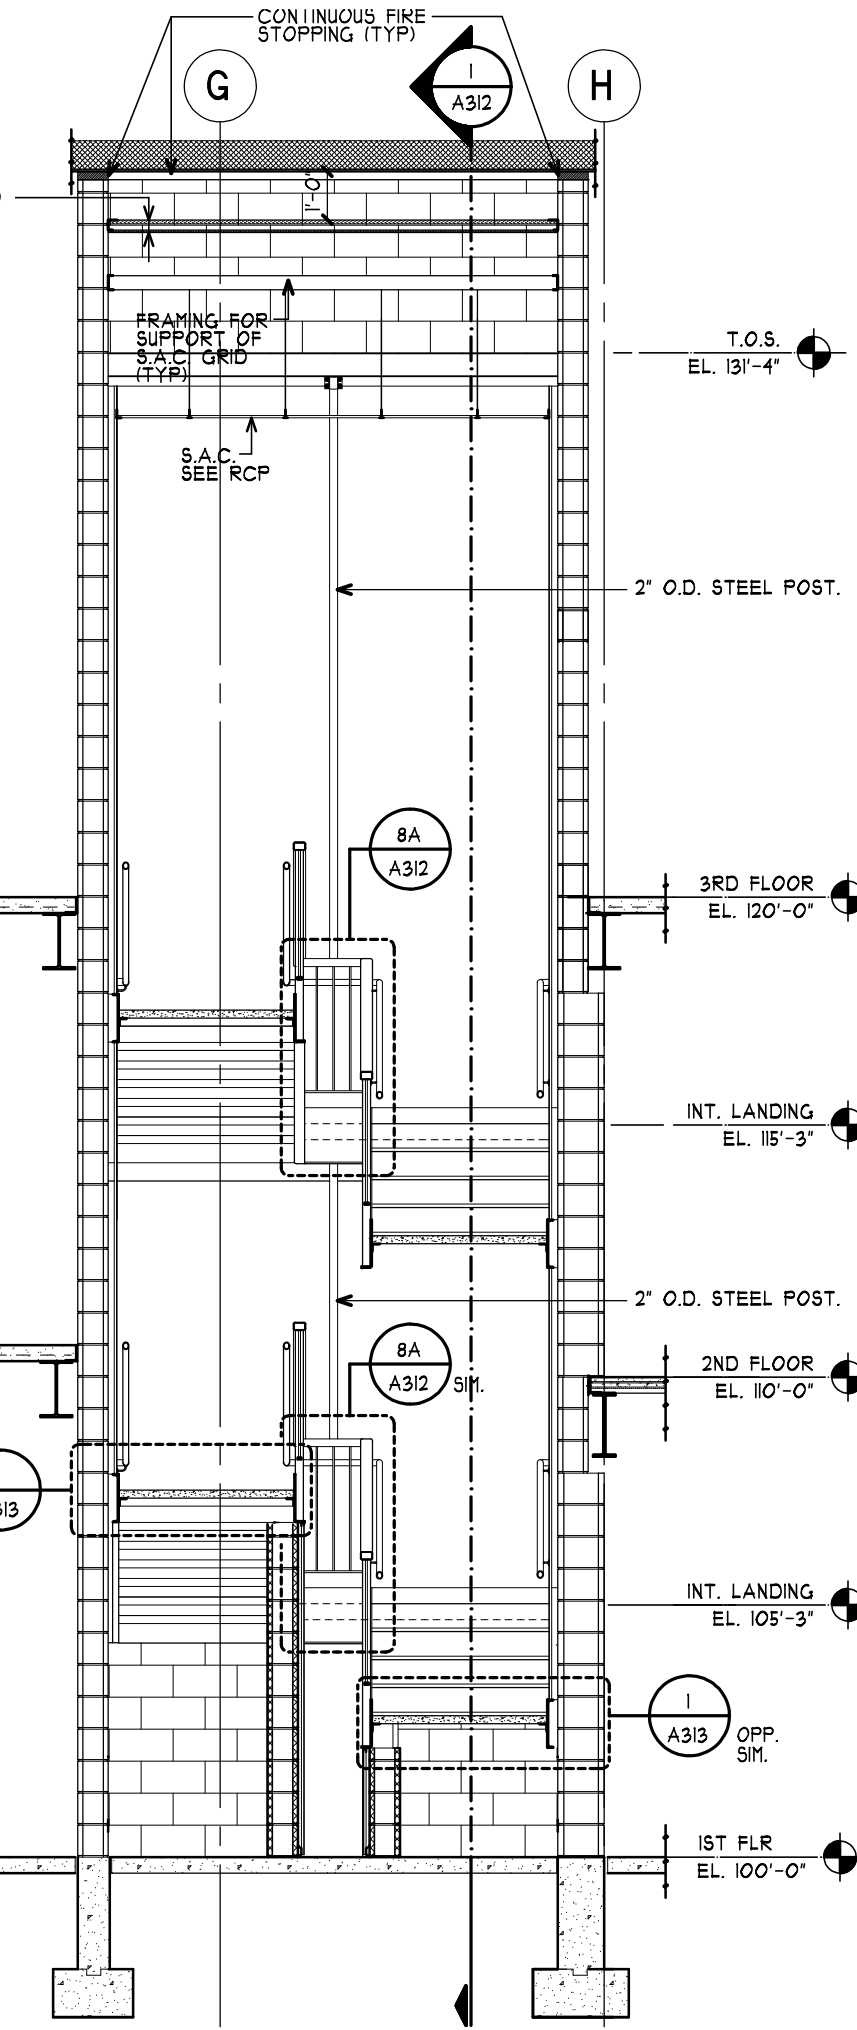

2 SECTION: STAIR B
A312 SCALE: 1/4" = 1'-0"

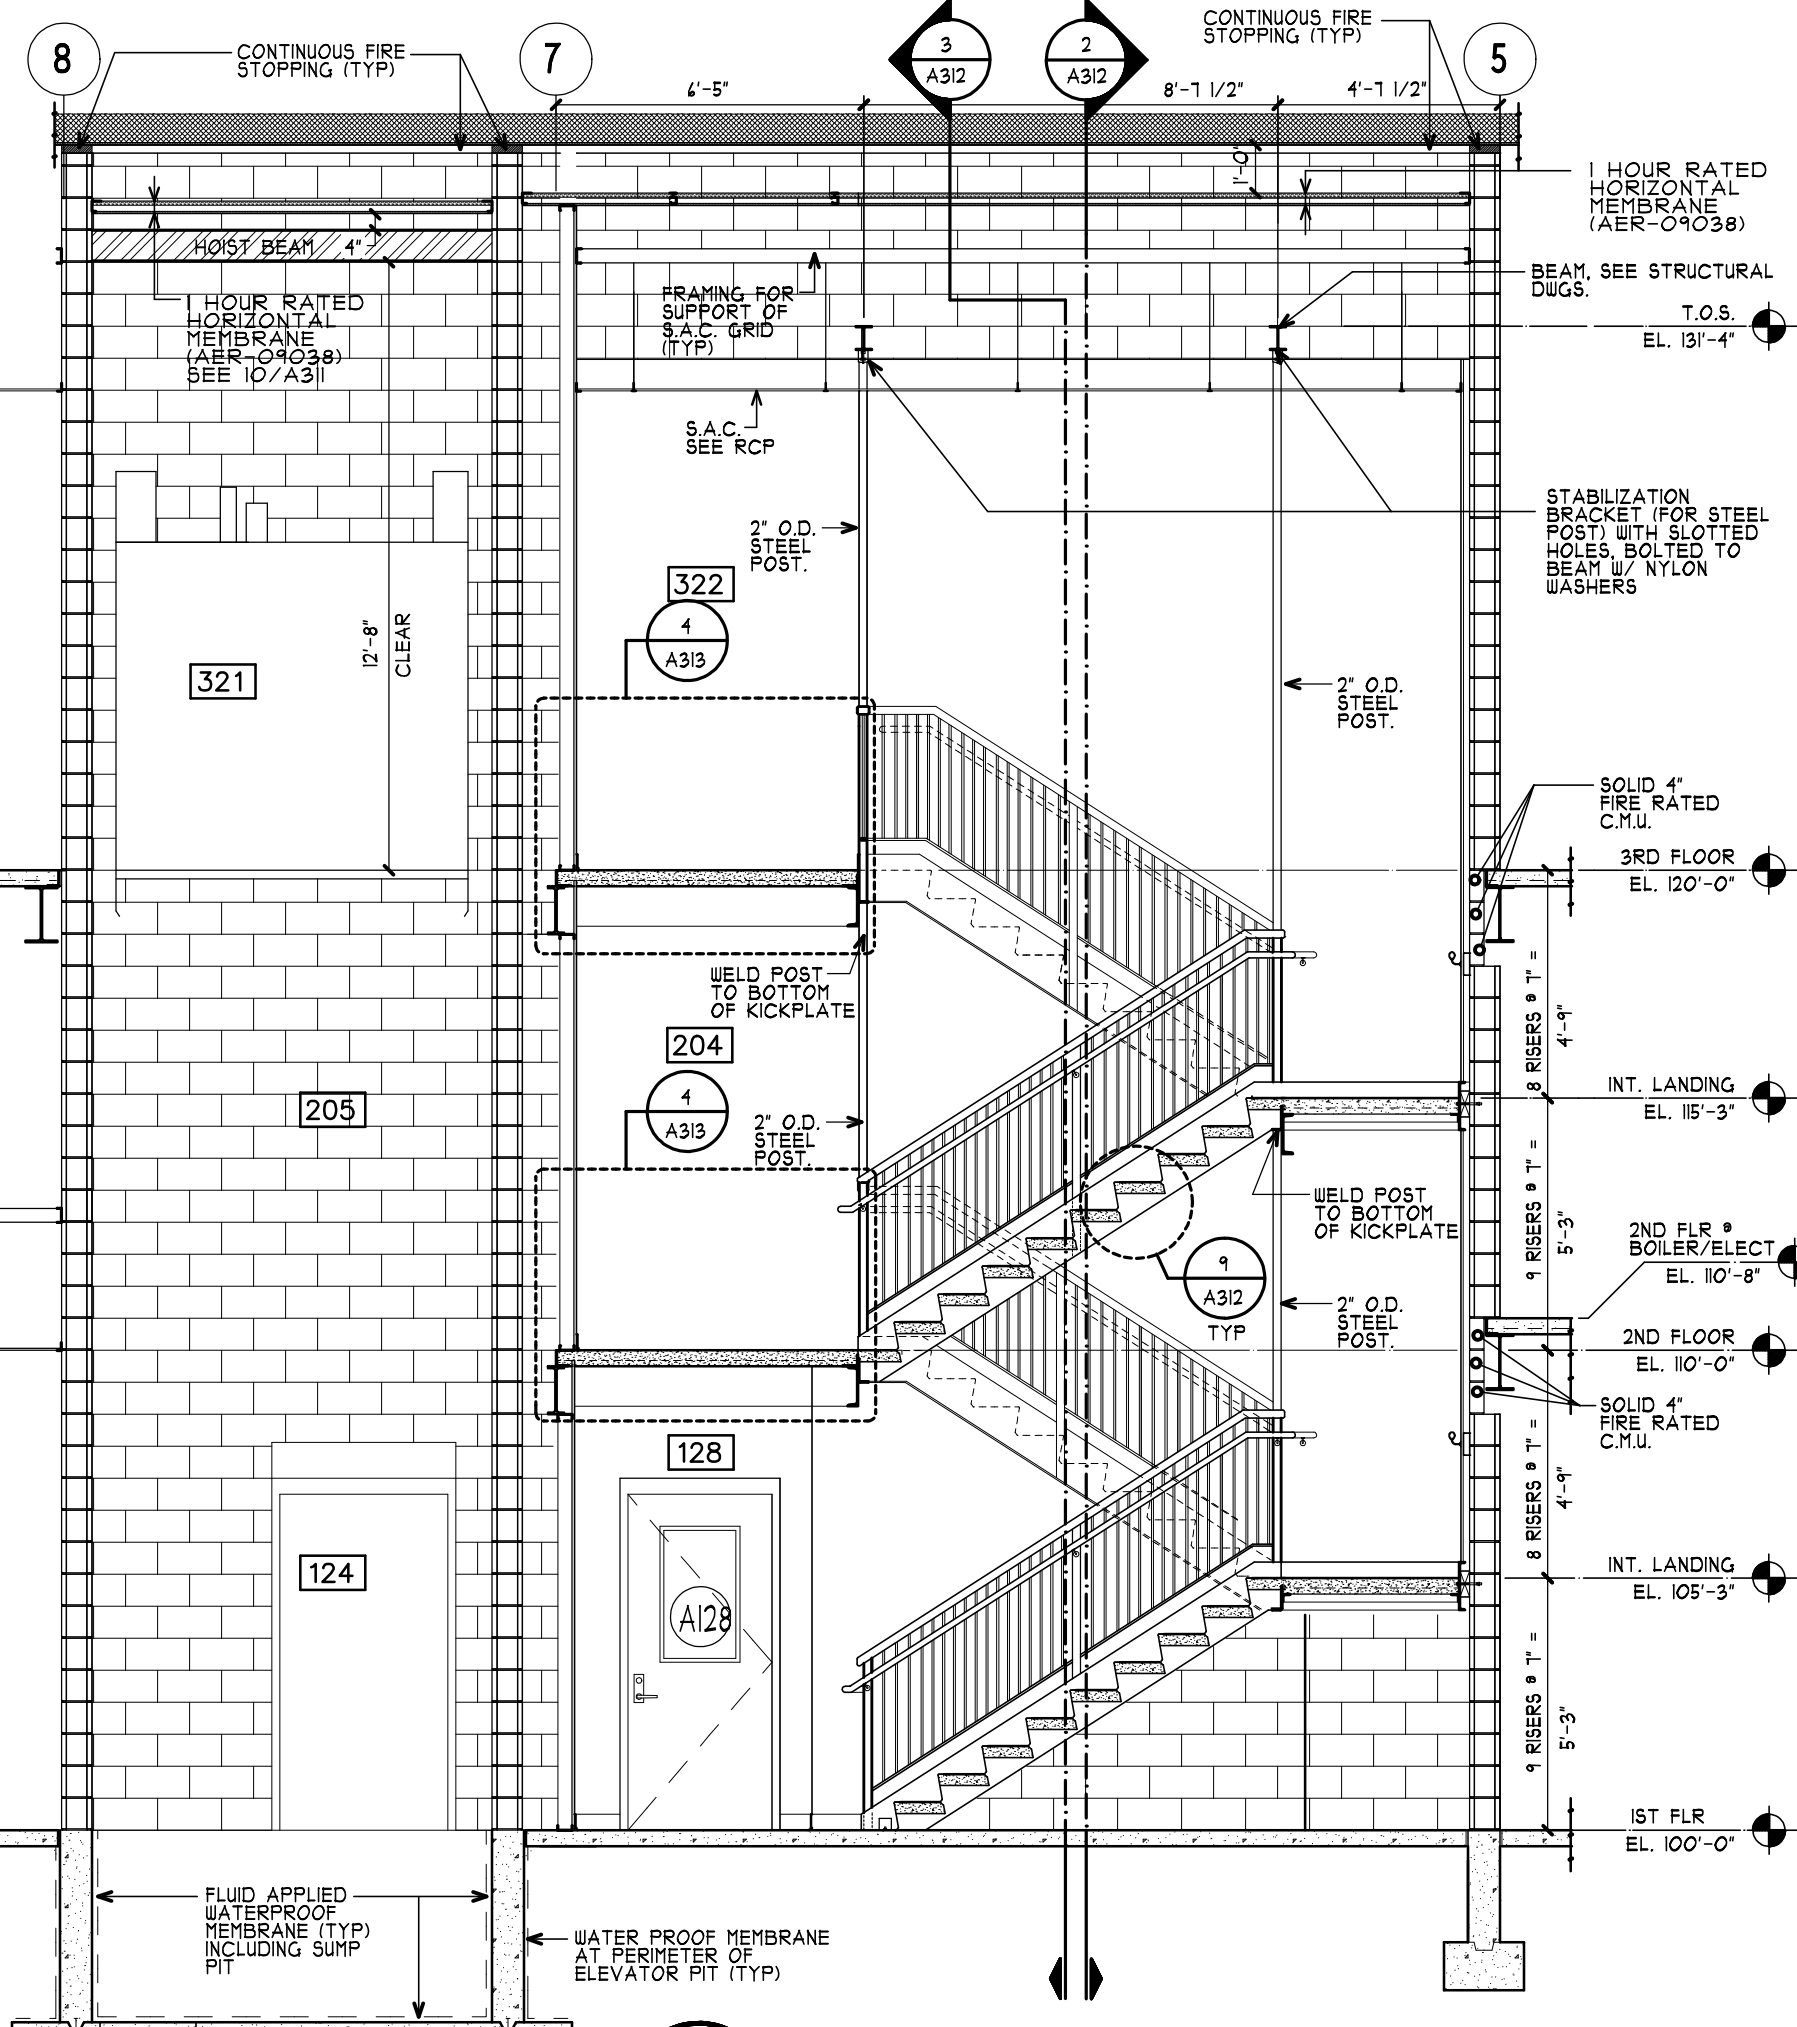

1 SECTION: STAIR B
A312 SCALE: 1/4" = 1'-0"

MA
MITCHELL ASSOCIATES ARCHITECTS PLLC
24 THACHER PARK ROAD
VOORHEESVILLE, NY 12186
(518) 745-4571 FAX (518) 745-2950
WWW.MITCHELL-ARCHITECTS.COM

EMERGENCY SERVICE FACILITIES

CONSULTANTS:
INSITE ENGINEERING SURVEYING & LANDSCAPE ARCHITECTURE, P.C.
3 GARRETT PLACE
CARMEL, NY 10512
(845) 225-4100 FAX: (845) 225-4917
CRAIG A. MALONEY, P.E.
STRUCTURAL ENGINEERING CONSULTANT
3 BENEDICT COURT
BALLSTON SPA, NY 12020
(518) 584-4444 FAX: (518) 584-4955

GERARD ASSOCIATES
CONSULTING ENGINEERS, P.C.
MECHANICAL, PLUMBING, AND ELECTRICAL
223 MAIN STREET
GOSHEN, NY 10924
(845) 291-2121 FAX: (845) 291-1939

COPYRIGHT 2020
MITCHELL ASSOCIATES ARCHITECTS
UNAUTHORIZED ALTERATION OR ADDITION
TO THIS DOCUMENT IS A VIOLATION OF LAW

NEW STATION FOR PUTNAM VALLEY FIRE STATION #1
OSCAWANA LAKE ROAD
PUTNAM VALLEY, NEW YORK

REVISION HISTORY	
DATE	DESCRIPTION

MAIN STAIR DETAILS
SCALE: AS NOTED
DWG. BY: JDA
DWG DATE: 8/14/2020
STATUS: BID DRAWINGS

A312
PLOT TIME: 12:03 PM