

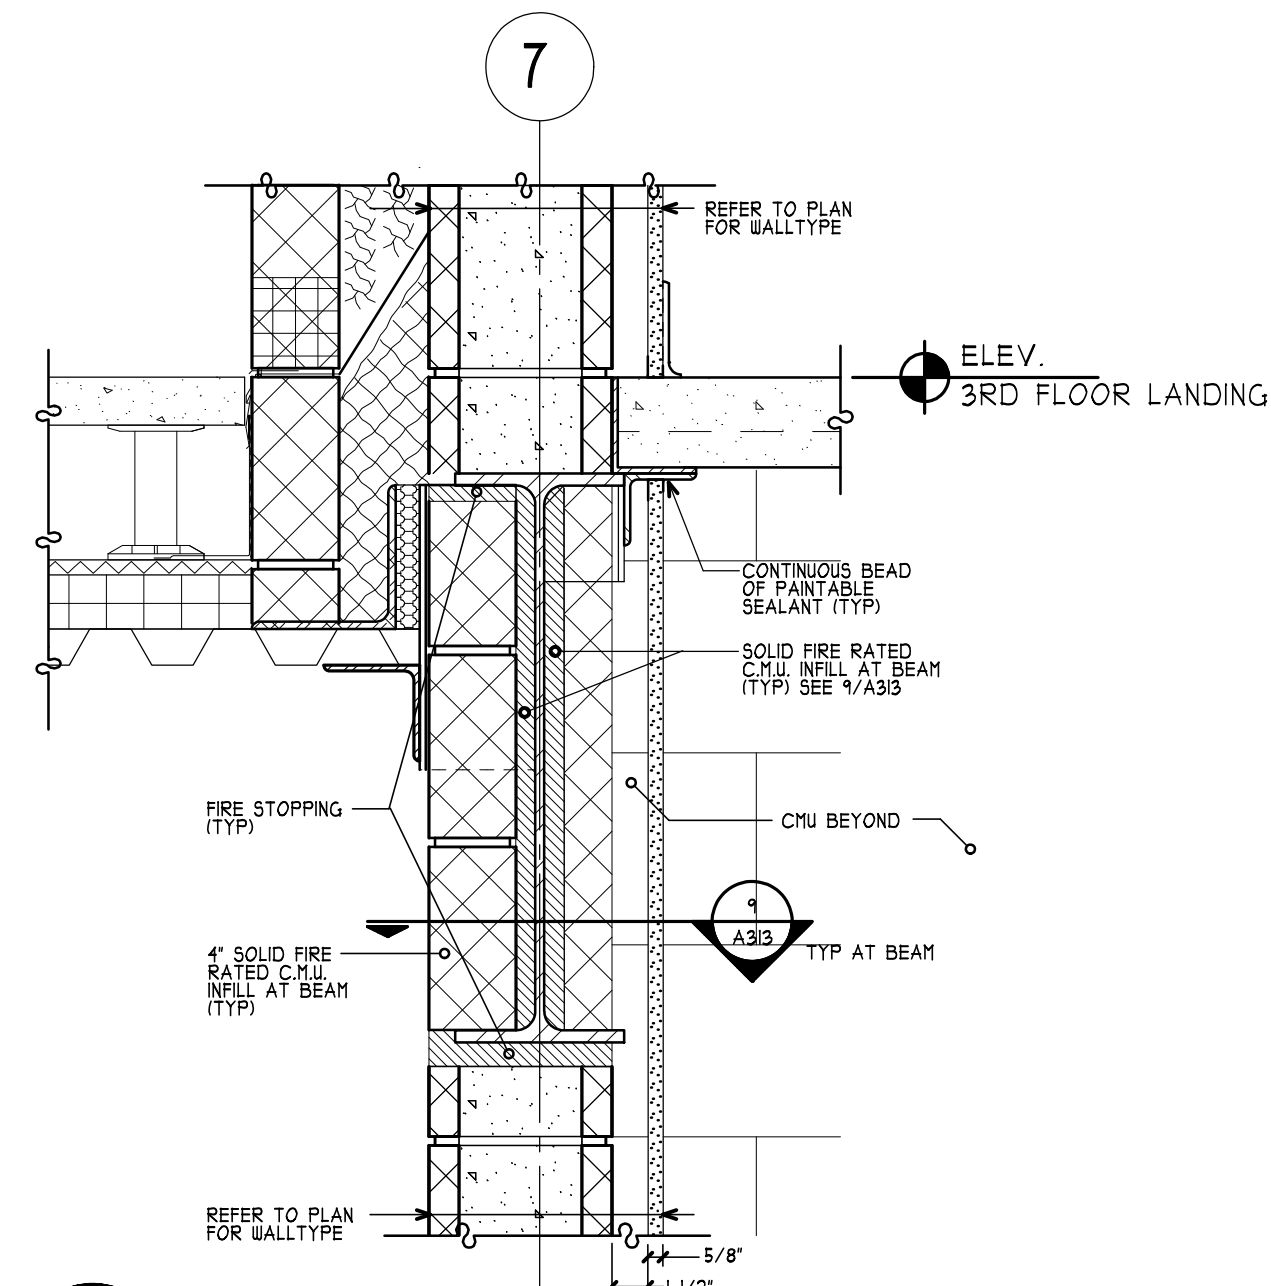



DWG ID#: S:_Draws\Putnam Valley\EV_A313 Stair

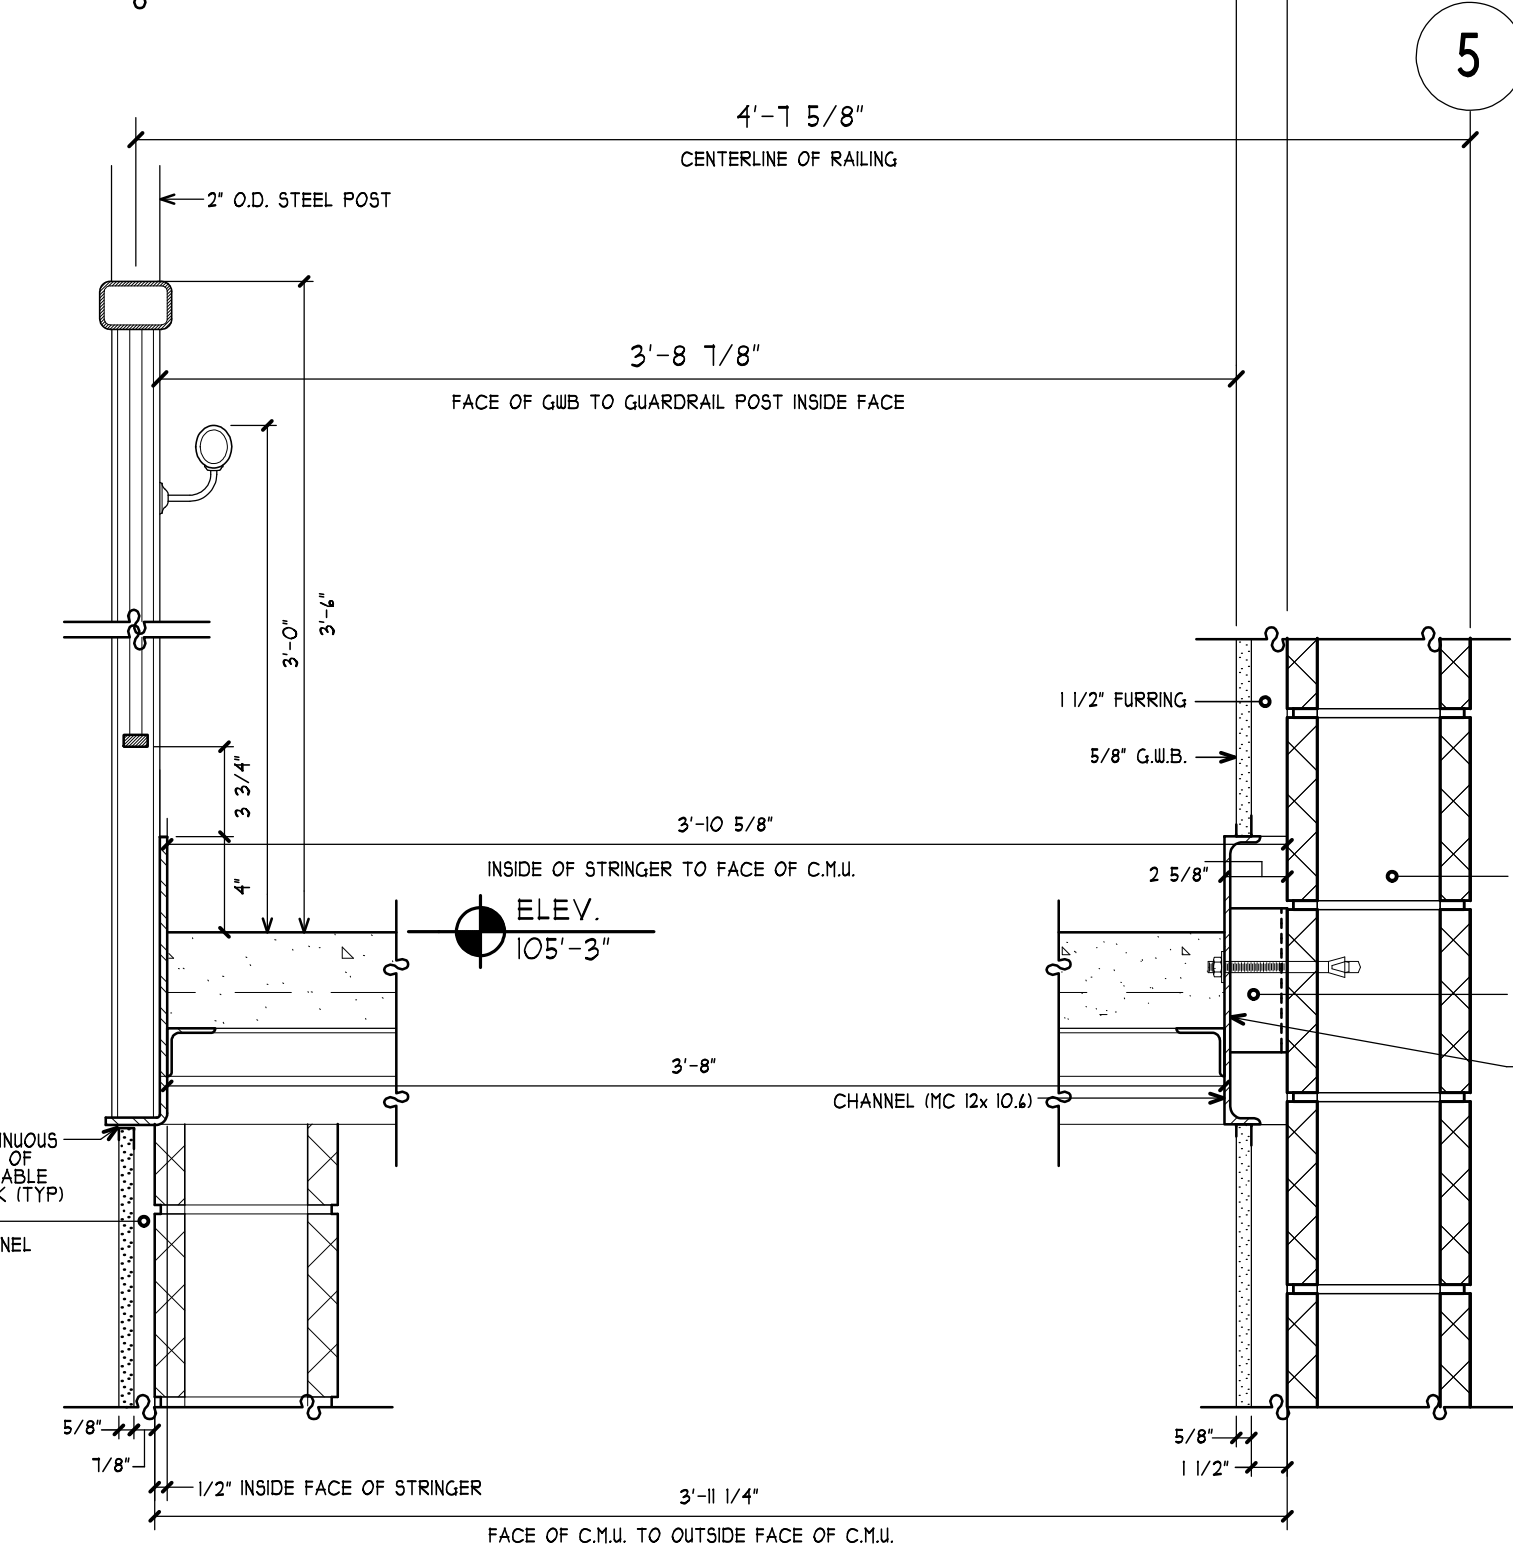


6 STAIR SECTION DETAIL
A313 SCALE: 1 1/2" = 1'-0" 4/ A312

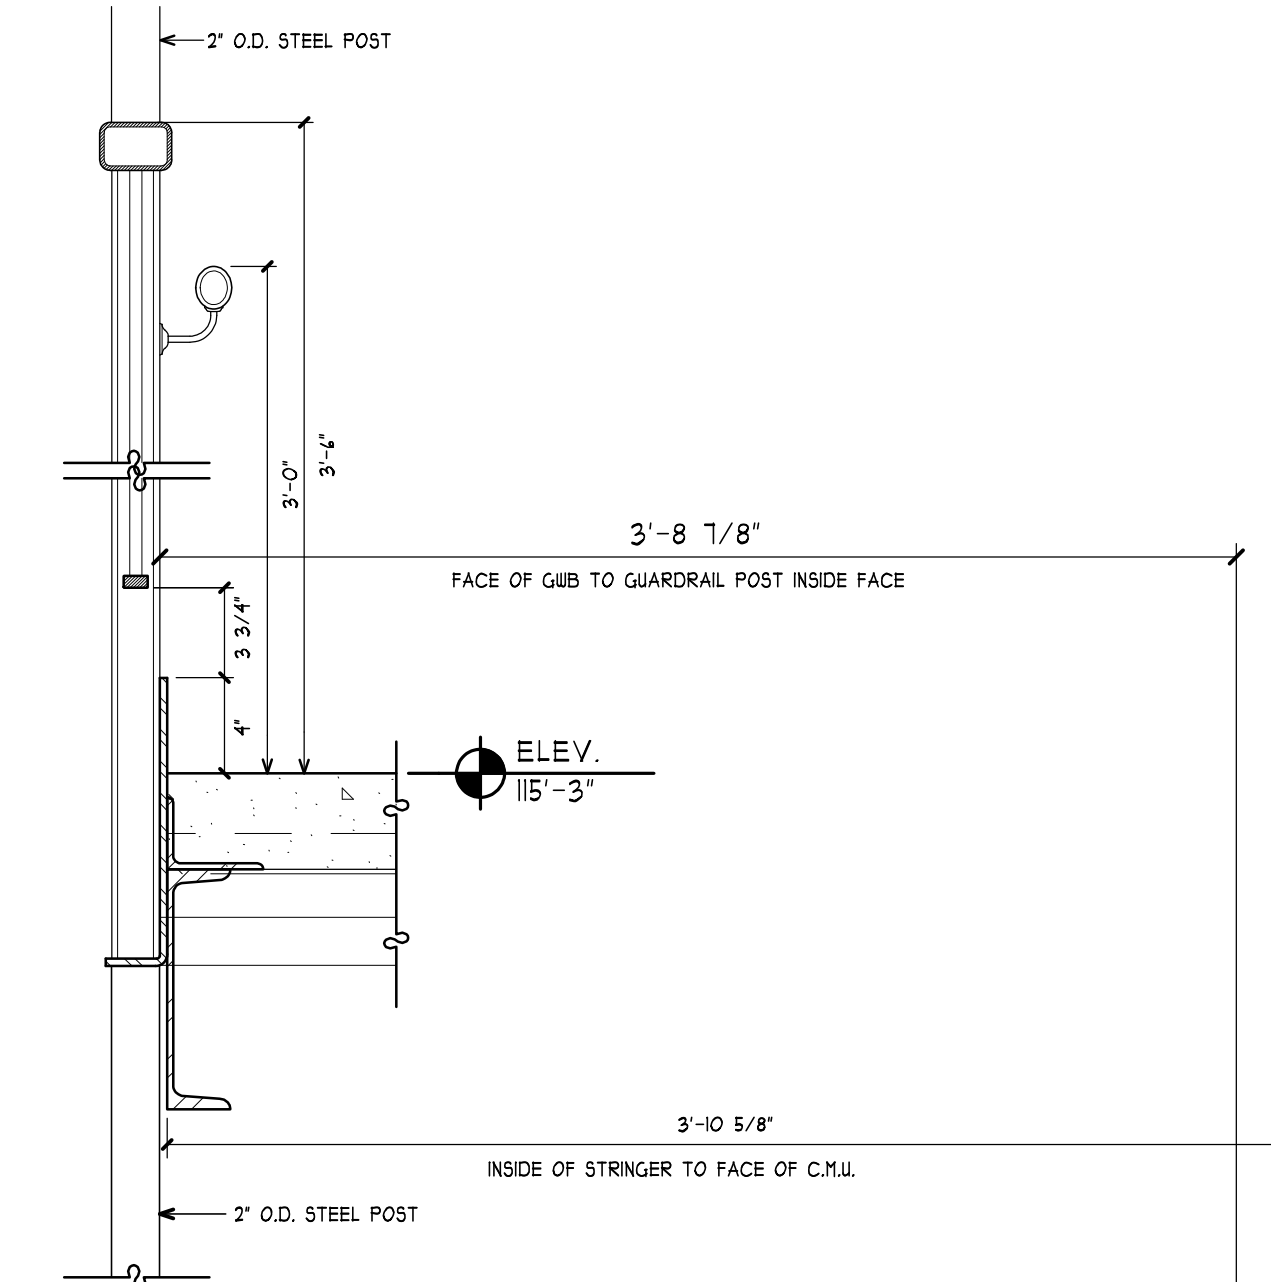


3 STAIR SECTION DETAIL
A313 SCALE: 1 1/2" = 1'-0" 4.5/4/ A312

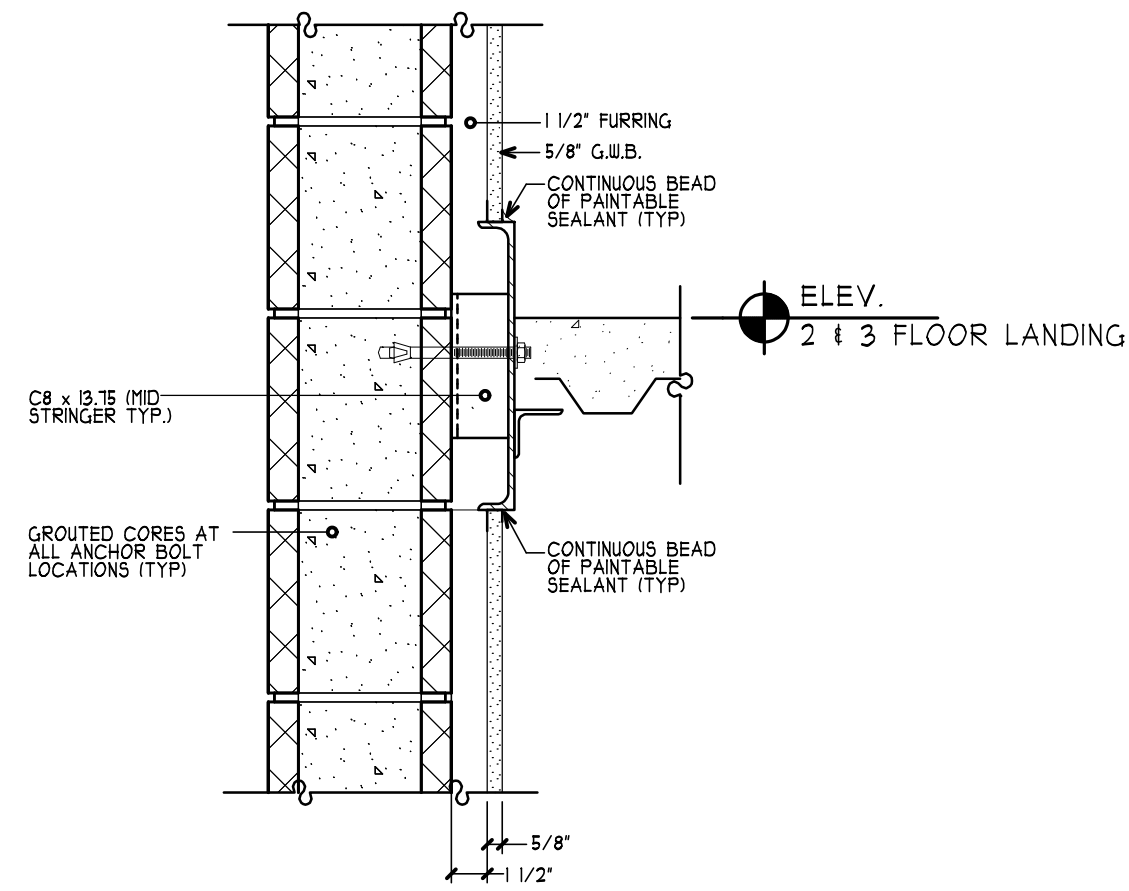


1 STAIR SECTION DETAIL
A313 SCALE: 1 1/2" = 1'-0" 5/4/ A312

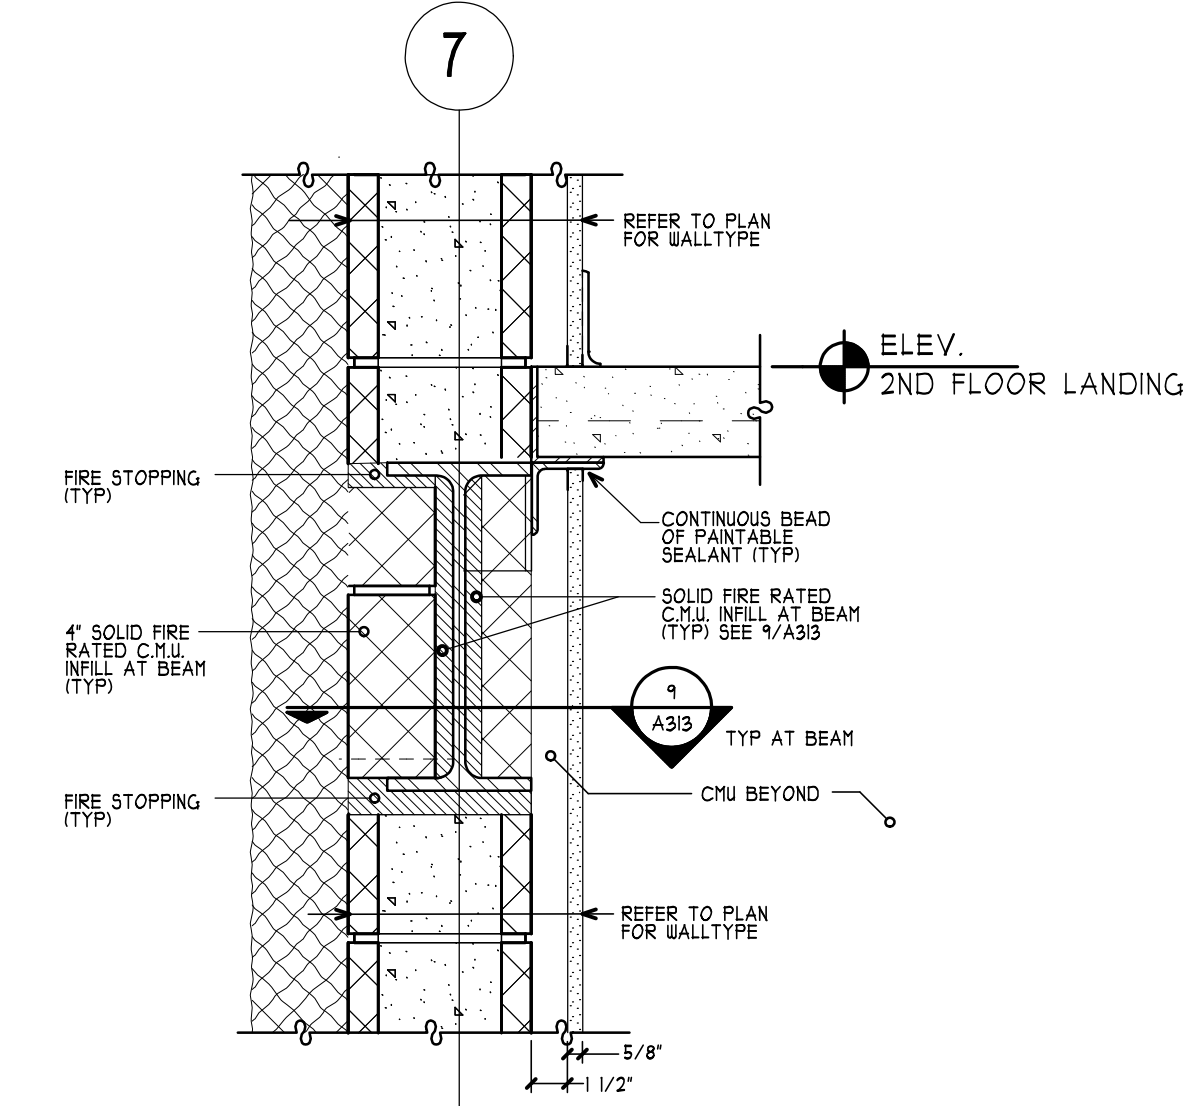


5 STAIR SECTION DETAIL
A313 SCALE: 1 1/2" = 1'-0" 5/ A312

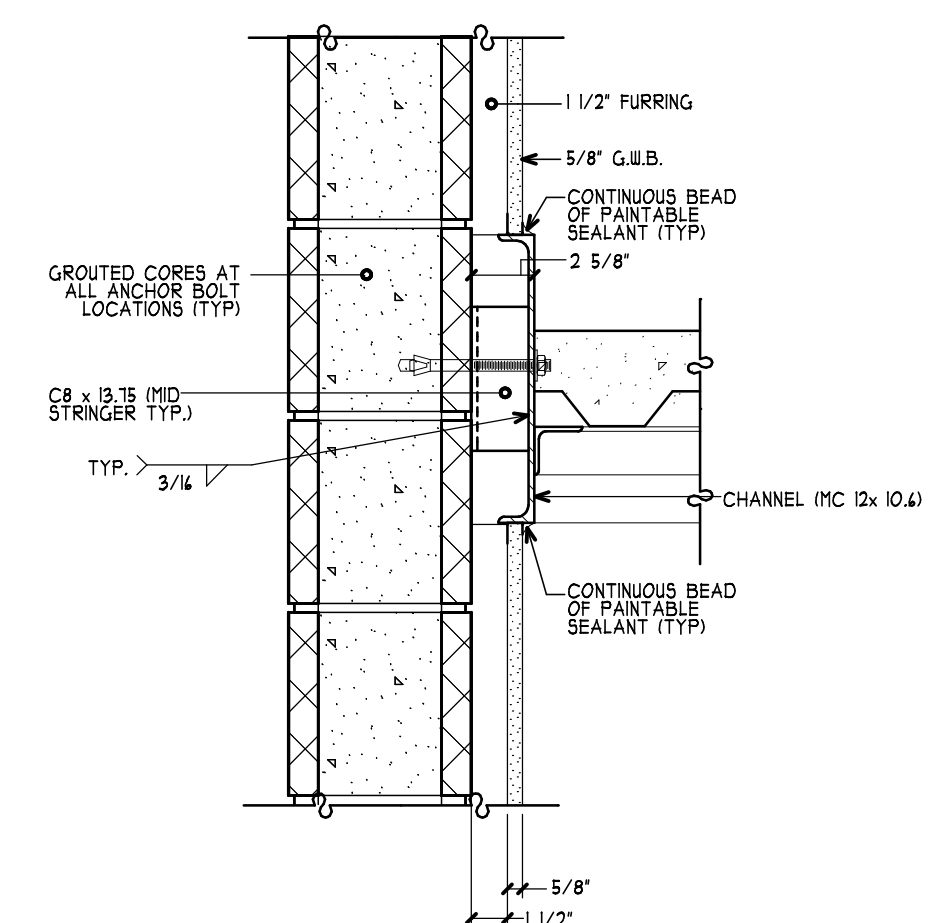


2 STAIR SECTION DETAIL
A313 SCALE: 1 1/2" = 1'-0" 4.5/4/ A312

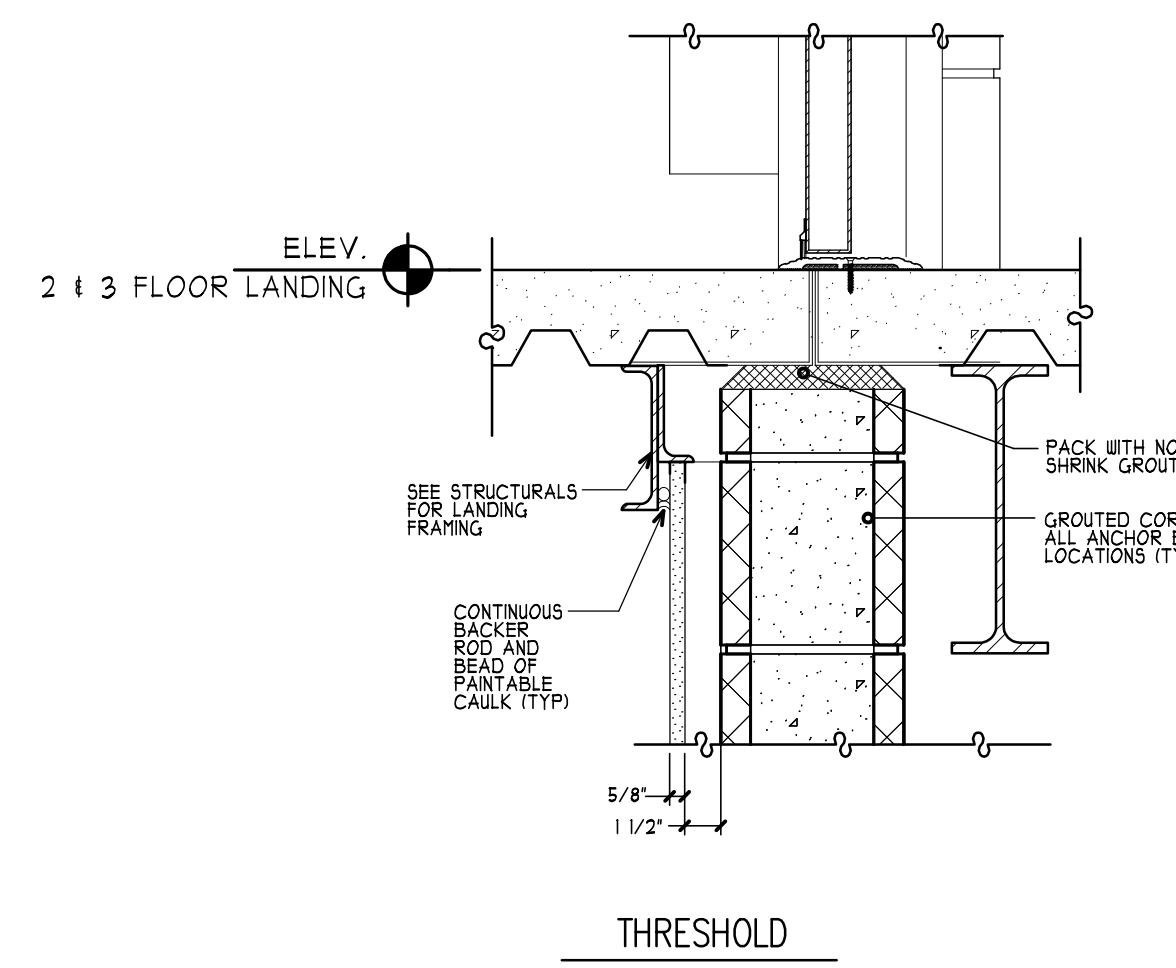


8 STAIR SECTION DETAIL
A313 SCALE: 1 1/2" = 1'-0" 5/4/ A312

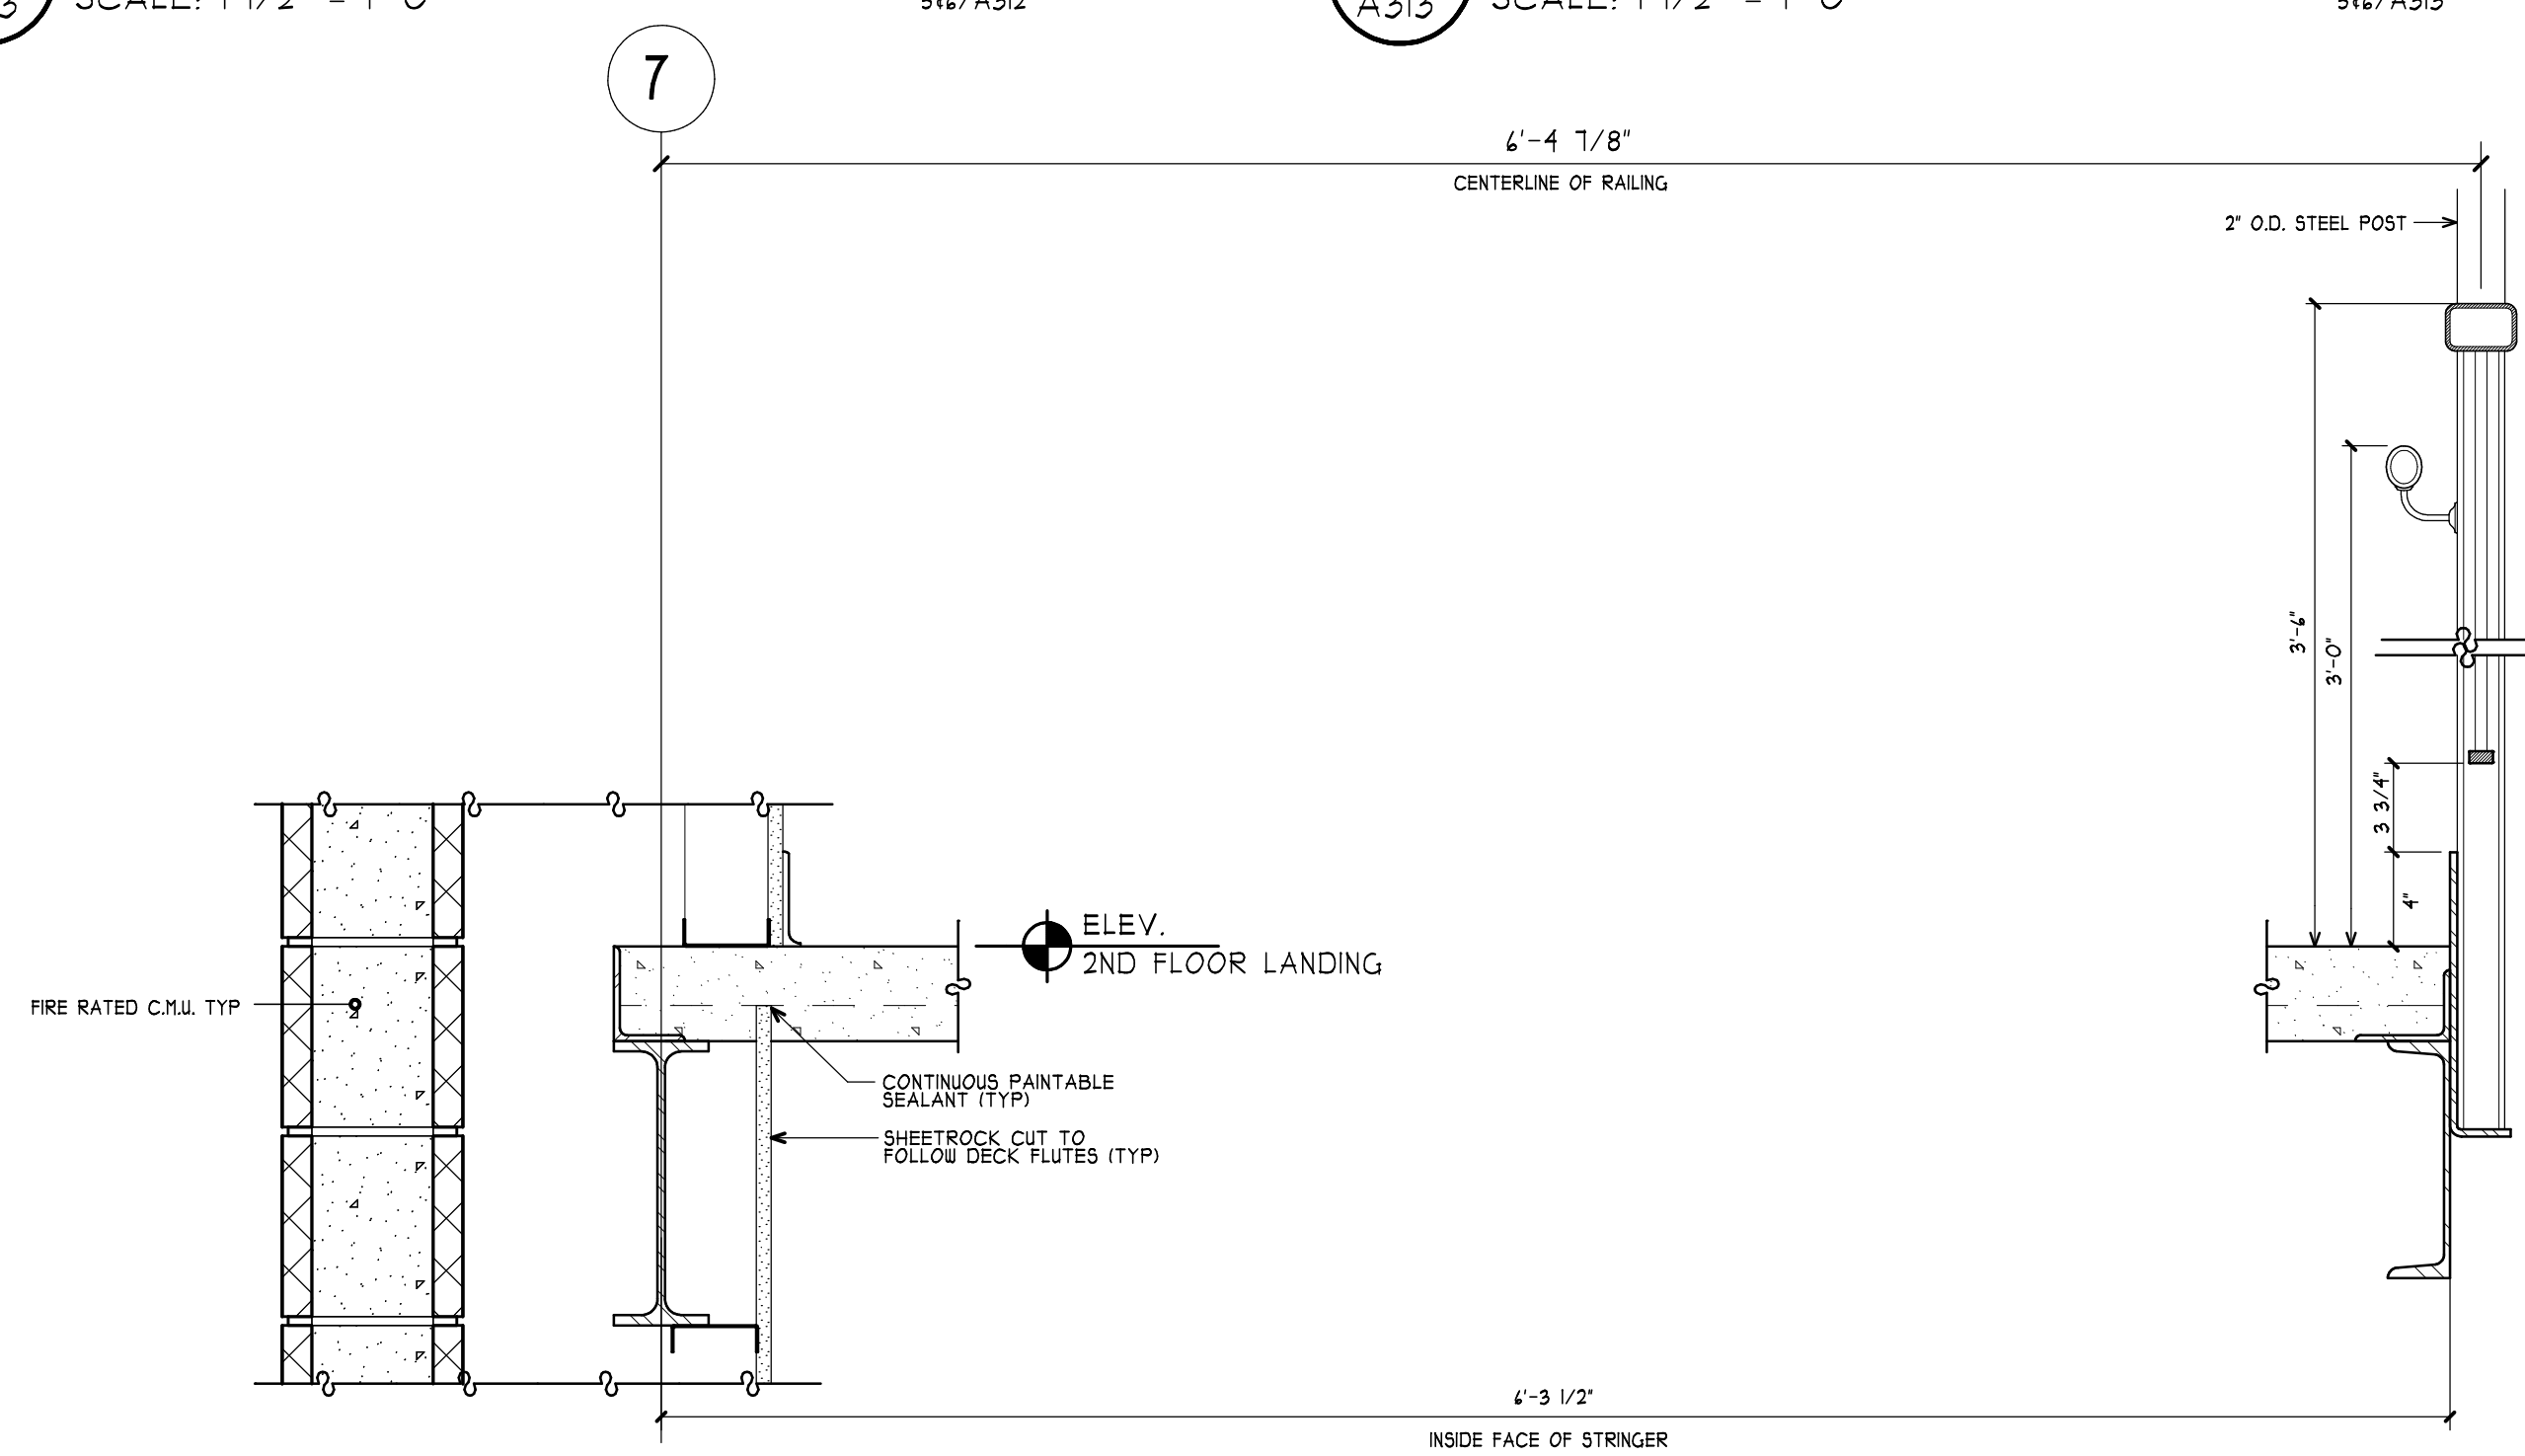

4 STAIR SECTION DETAIL
A313 SCALE: 1 1/2" = 1'-0" 5/4/ A312

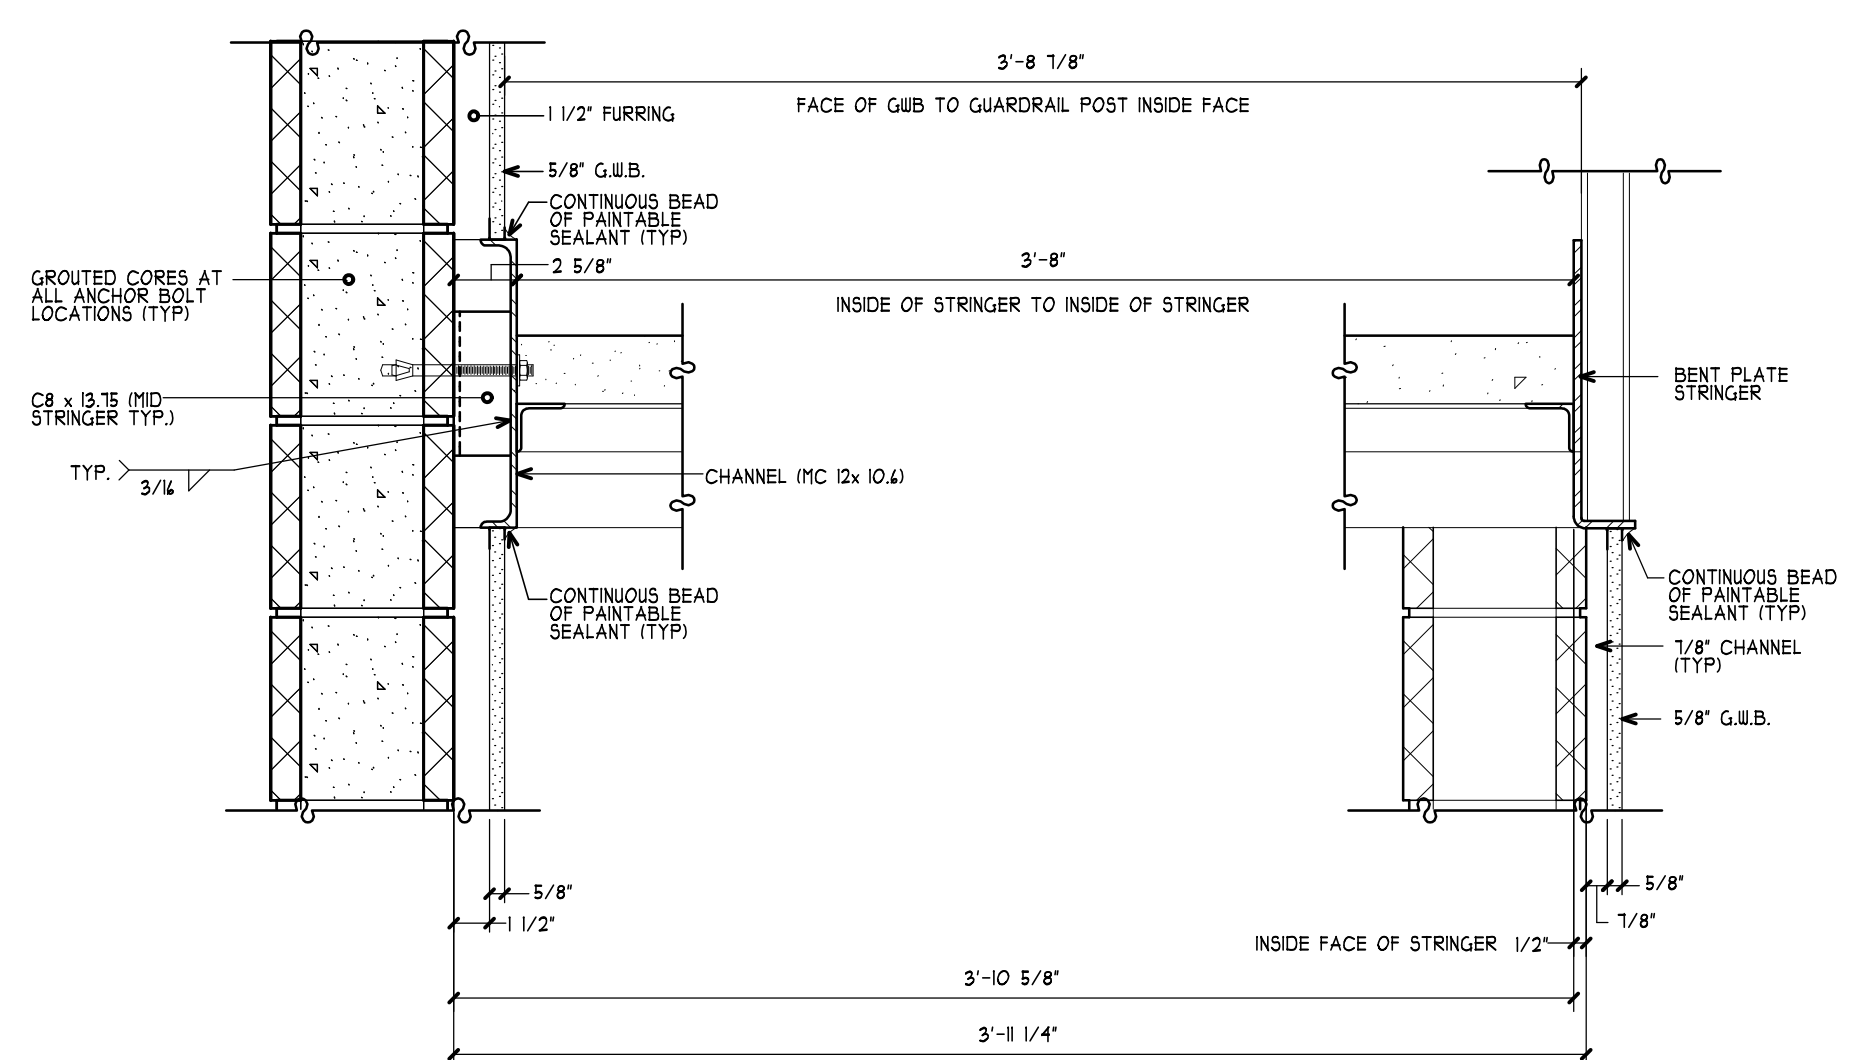

1 STAIR SECTION DETAIL
A313 SCALE: 1 1/2" = 1'-0" 4/ A312

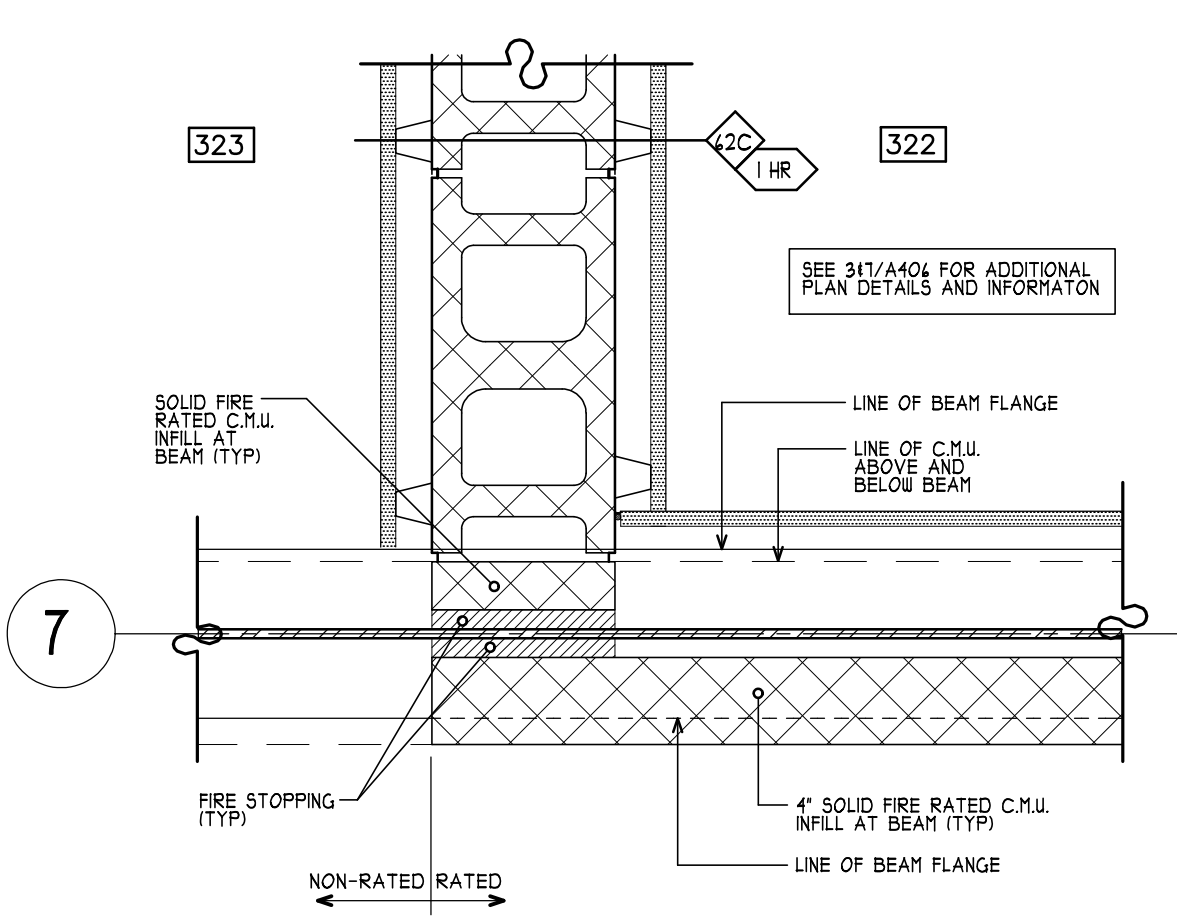

9 STAIR SECTION DETAIL
A313 SCALE: 1 1/2" = 1'-0" 5/4/ A313

MA
MITCHELL ASSOCIATES ARCHITECTS PLLC
29 THACHER PARK ROAD
VOORHEESVILLE, NY 12186
(518) 745-4571 FAX (518) 745-2950
WWW.MITCHELL-ARCHITECTS.COM

EMERGENCY SERVICE
FACILITIES

CONSULTANTS:
INSITE ENGINEERING SURVEYING & LANDSCAPE ARCHITECTURE, P.C.
3 GARRETT PLACE
CARMEL, NY 10512
(845) 225-9410 FAX: (845) 225-9117

CRAIG A. MALONEY, P.E.
STRUCTURAL ENGINEERING CONSULTANT
3 BENEDICT COURT
BALLSTON SPA, NY 12020
(518) 584-4444 FAX: (518) 584-9955

GERARD ASSOCIATES
CONSULTING ENGINEERS, P.C.
MECHANICAL, PLUMBING, AND ELECTRICAL
223 MAIN STREET
GOSHEN, NY 10924
(845) 291-1212 FAX: (845) 291-1939

COPYRIGHT 2002
MITCHELL ASSOCIATES ARCHITECTS
UNAUTHORIZED ALTERATION OR ADDITION
TO THIS DOCUMENT IS A VIOLATION OF LAW

NEW STATION FOR PUTNAM VALLEY FIRE STATION #1
OSCAWANA LAKE ROAD
PUTNAM VALLEY, NEW YORK

REVISION HISTORY		
	DATE	DESCRIPTION
▲		
▲		
▲		
▲		
▲		
▲		
▲		

MAIN STAIR PLANS SECTION DETAILS
SCALE: AS NOTED
DWG. BY: JDA
DWG. DATE: 8/14/2020
STATUS: BID DRAWINGS

A313
PLOT TIME: 12:09 PM