

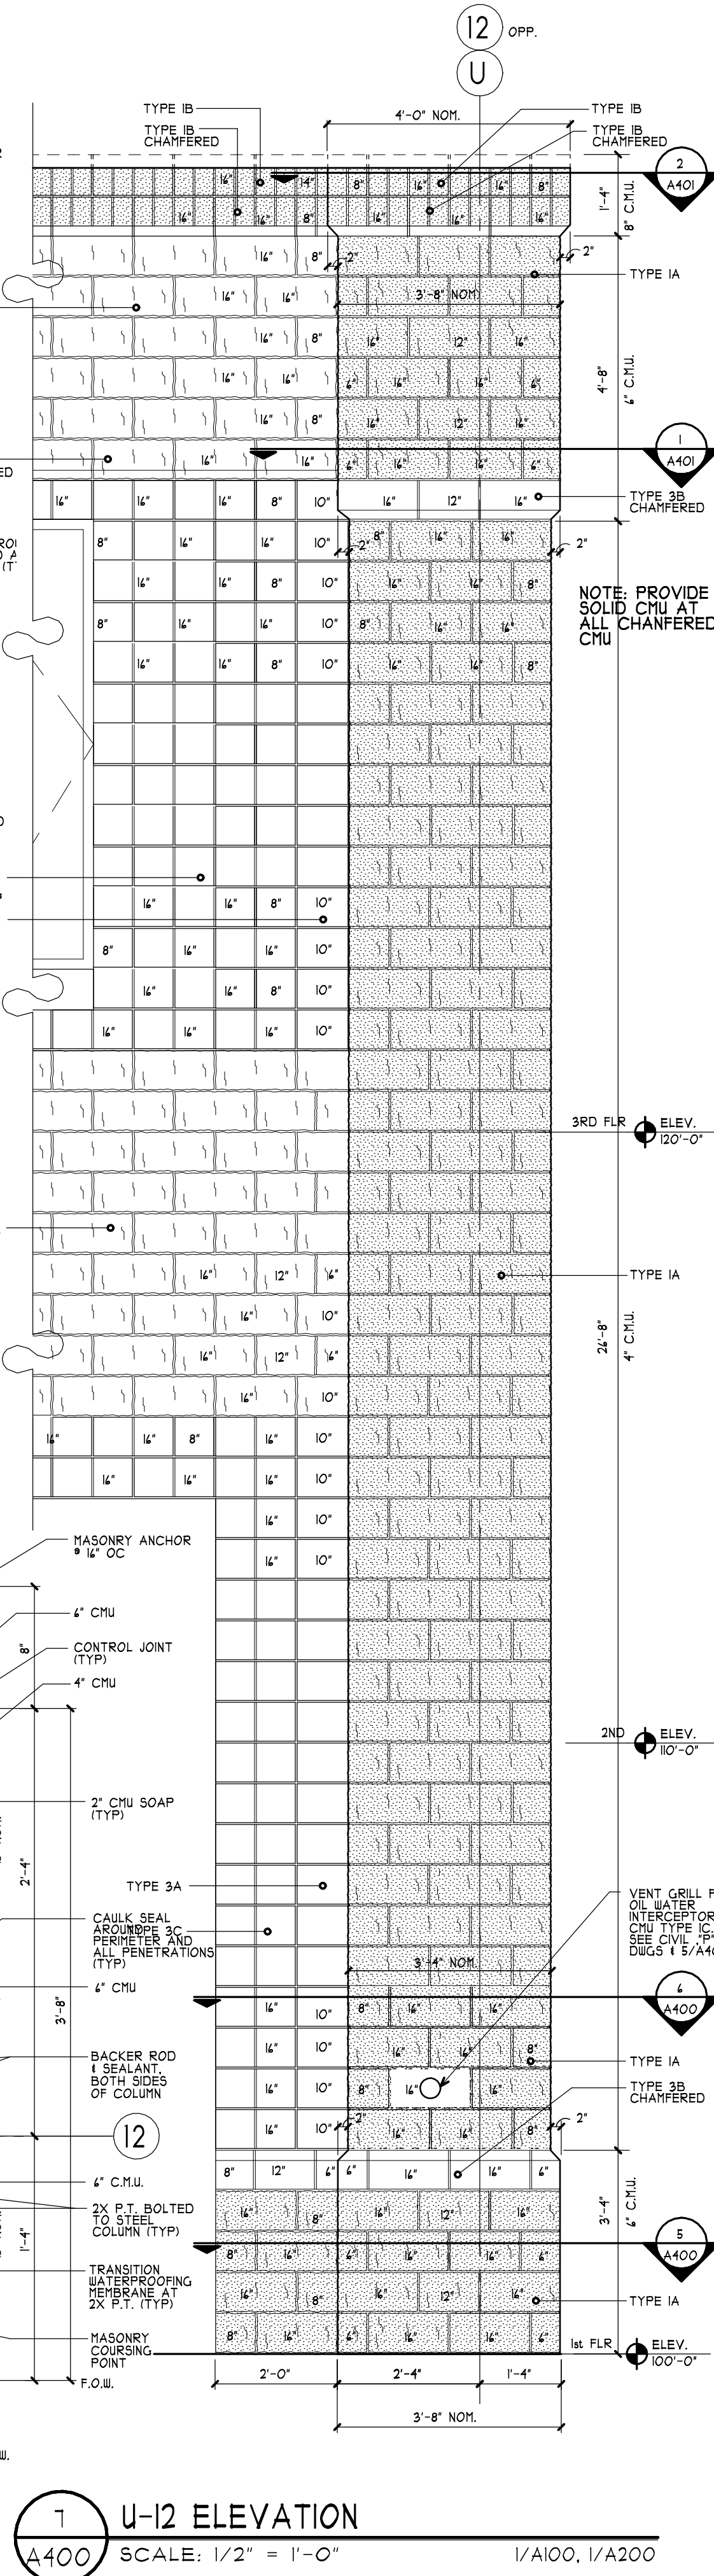
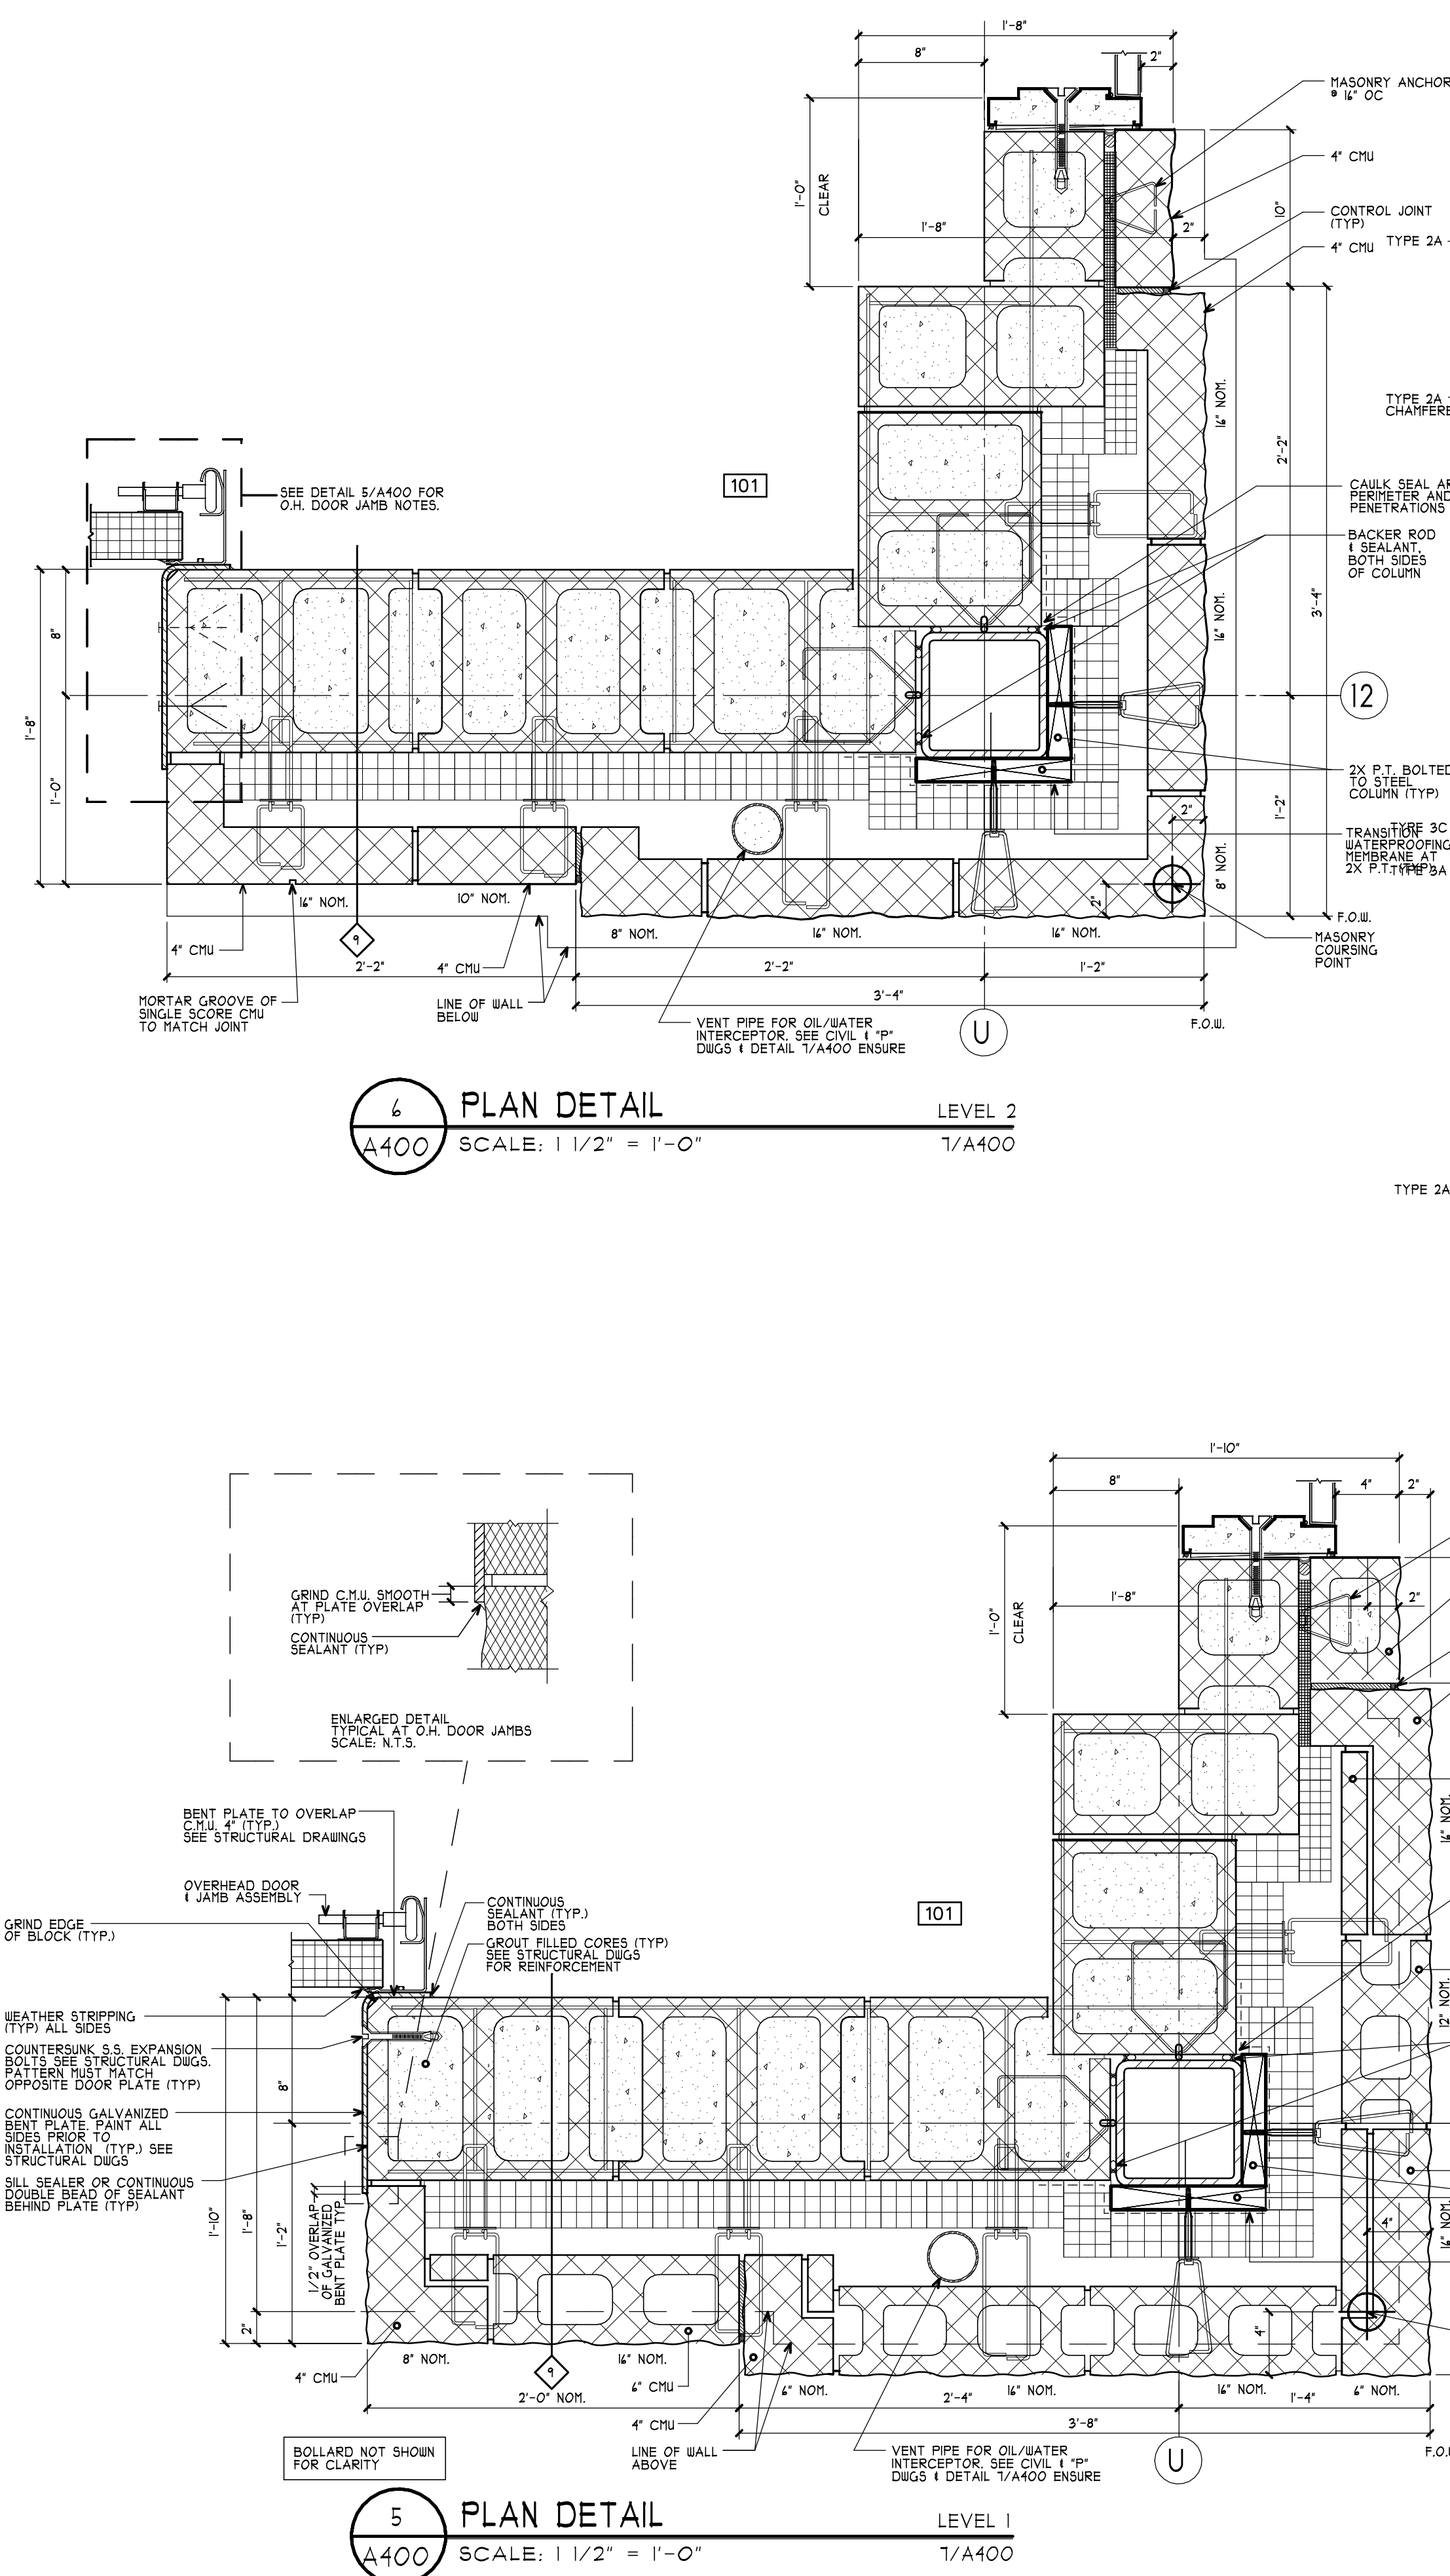


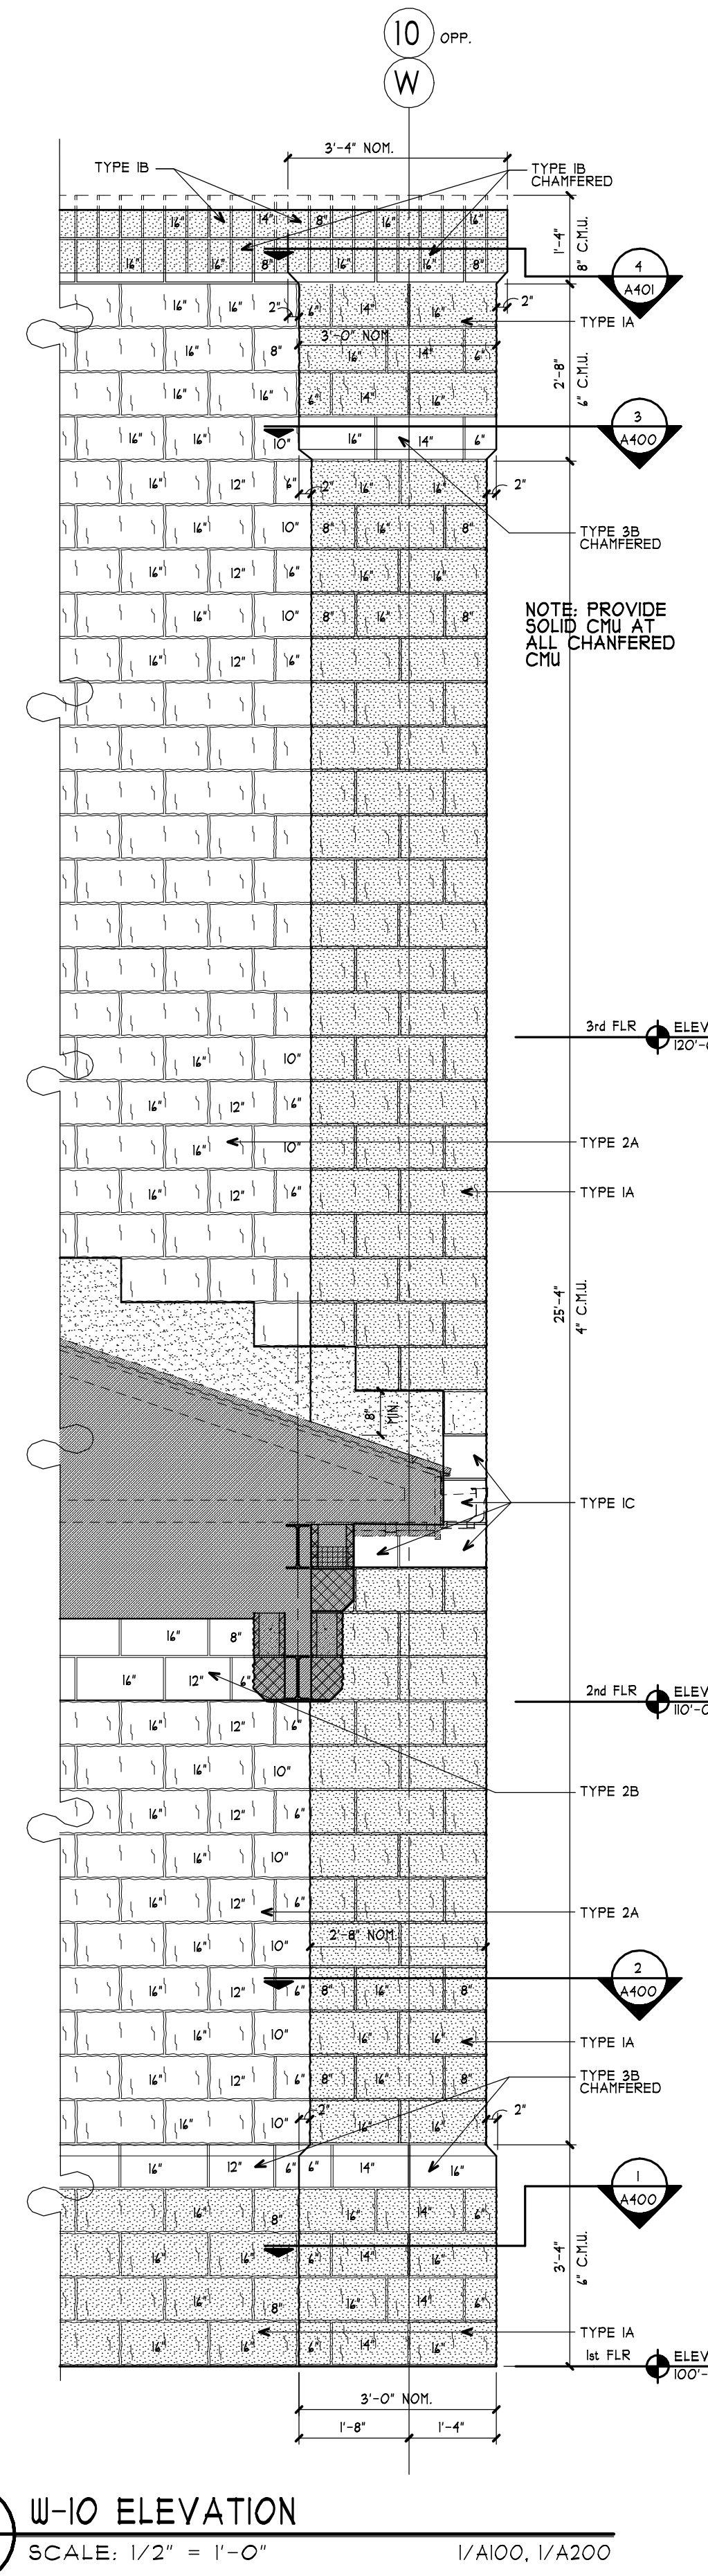

GENERAL NOTES:

1. THE NUMBERS ON THE ELEVATIONS ARE THE NOMINAL WIDTHS OF THE CMU UNITS. CMU NOMINAL SIZES THAT ARE NOT NORMALLY MANUFACTURED MUST BE CUT TO SIZE. ALL NOMINAL SIZES ARE EXPOSED FACE SIZE.

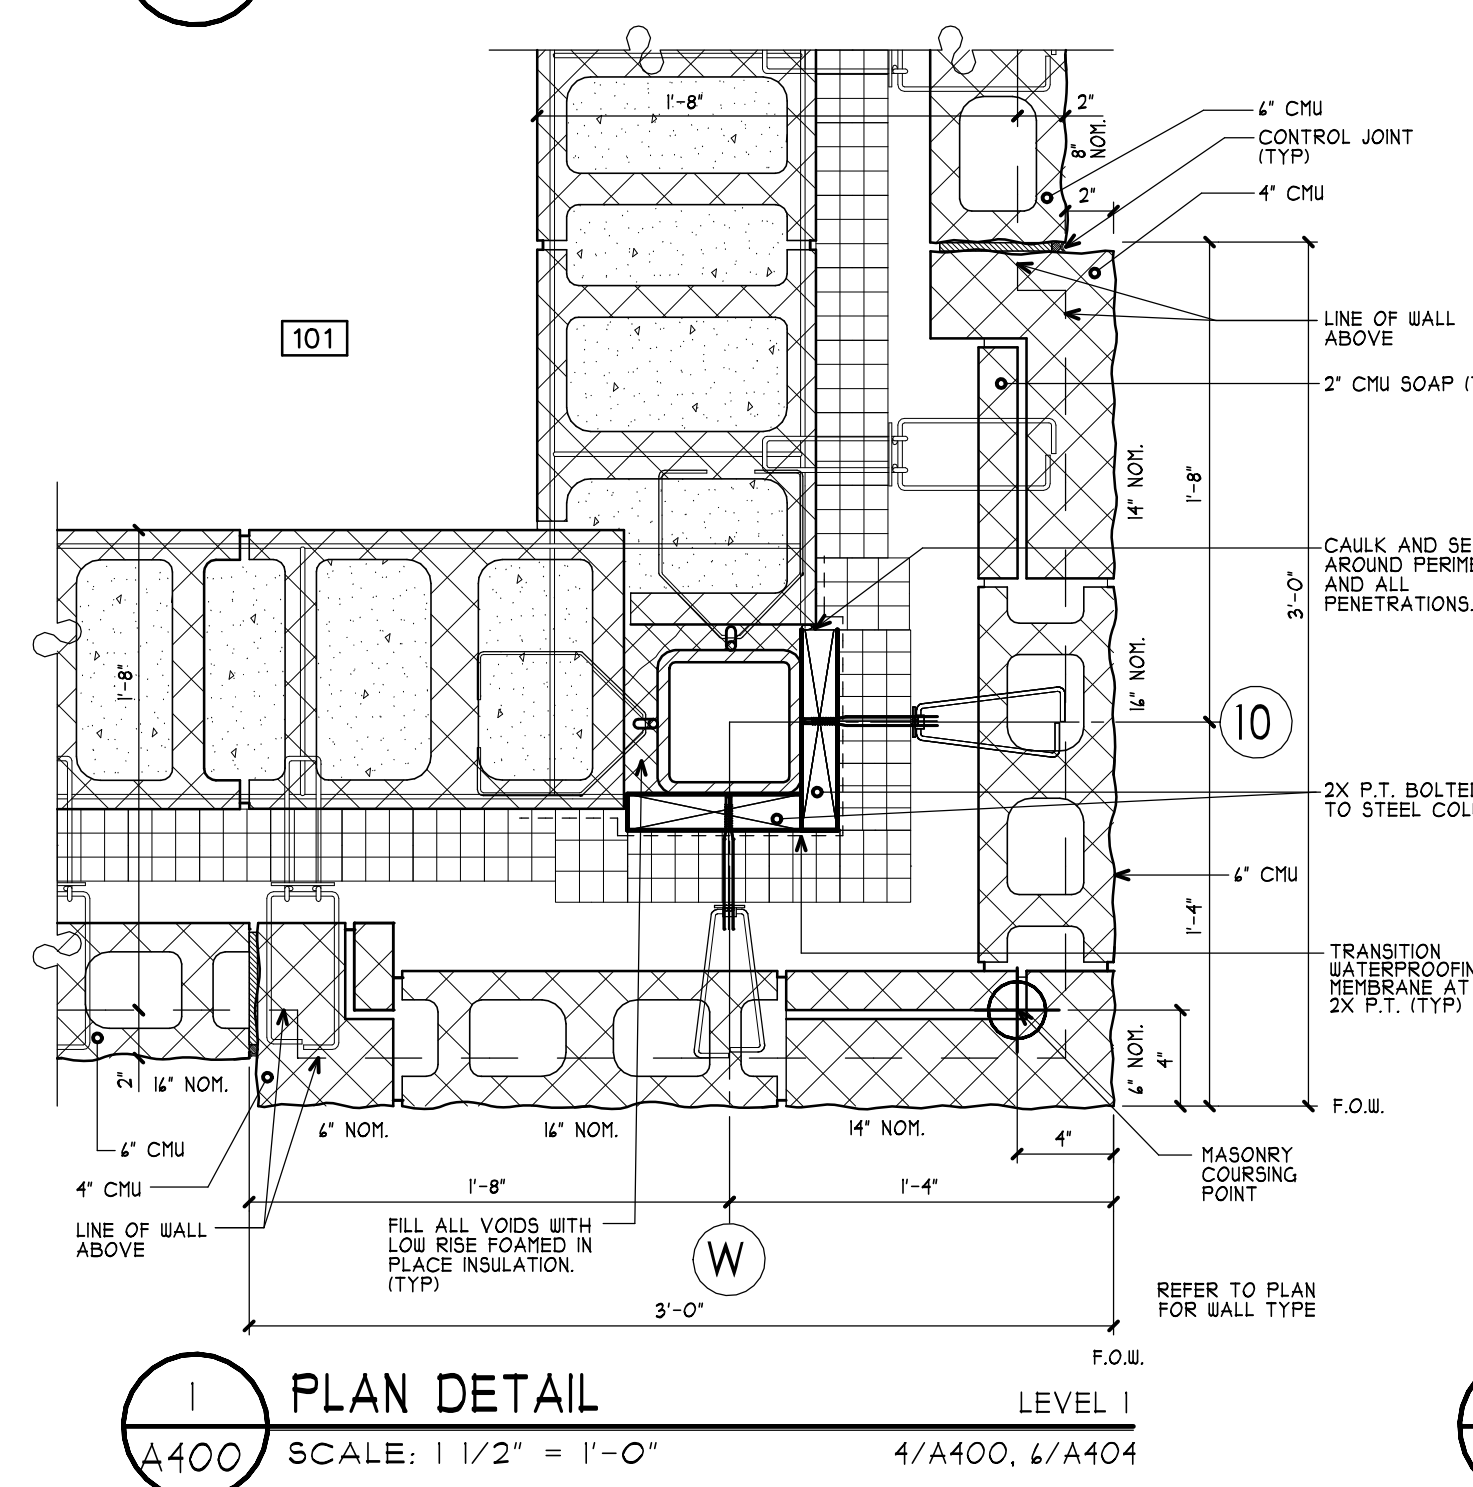

MA

MITCHELL
ASSOCIATES
ARCHITECTS
PLLC

29 THACHER PARK ROAD
VOORHEESVILLE, NY 12186
(518) 765-4511 FAX (518) 765-2950
WWW.MITCHELL-ARCHITECTS.COM

EMERGENCY
SERVICE
FACILITIES

CONSULTANTS:

INSITE ENGINEERING SURVEYING
& LANDSCAPE ARCHITECTURE, P.C.
3 GARRETT PLACE
CARMEL, N.Y. 10512
(845) 225-9600 FAX: (845) 225-9717

CRAIG A. MALONEY, P.E.
STRUCTURAL ENGINEERING CONSULTANT
3 BENEDICT COURT
BAILLETSPON, N.Y. 12020
(518) 584-9444 FAX: (518) 584-9955

GERARD ASSOCIATES
CONSULTING ENGINEERS, P.C.
MECHANICAL, PLUMBING,
AND ELECTRICAL
223 MAIN STREET
GOSHEN, NY 10924
(845) 291-1272 FAX: (845) 291-1939

COPYRIGHT 2012
MITCHELL ASSOCIATES ARCHITECTS
UNAUTHORIZED ALTERATION OR ADDITION
TO THIS DOCUMENT IS A VIOLATION OF LAW

NEW STATION
FOR
PUTNAM VALLEY
FIRE STATION #1

OSCAWANA LAKE ROAD
PUTNAM VALLEY, NEW YORK

[illegible]

PLAN DETAILS & ELEVATIONS

SCALE: AS NOTED
DWG. BY: JDA,JDC
DWG. DATE: 8/14/2020
STATUS: BID DRAWINGS

A400

PLOT TIME: 1:26 PM