




DWG ID#: S:\Drive\Putnam Valley\NV_A403 Plan

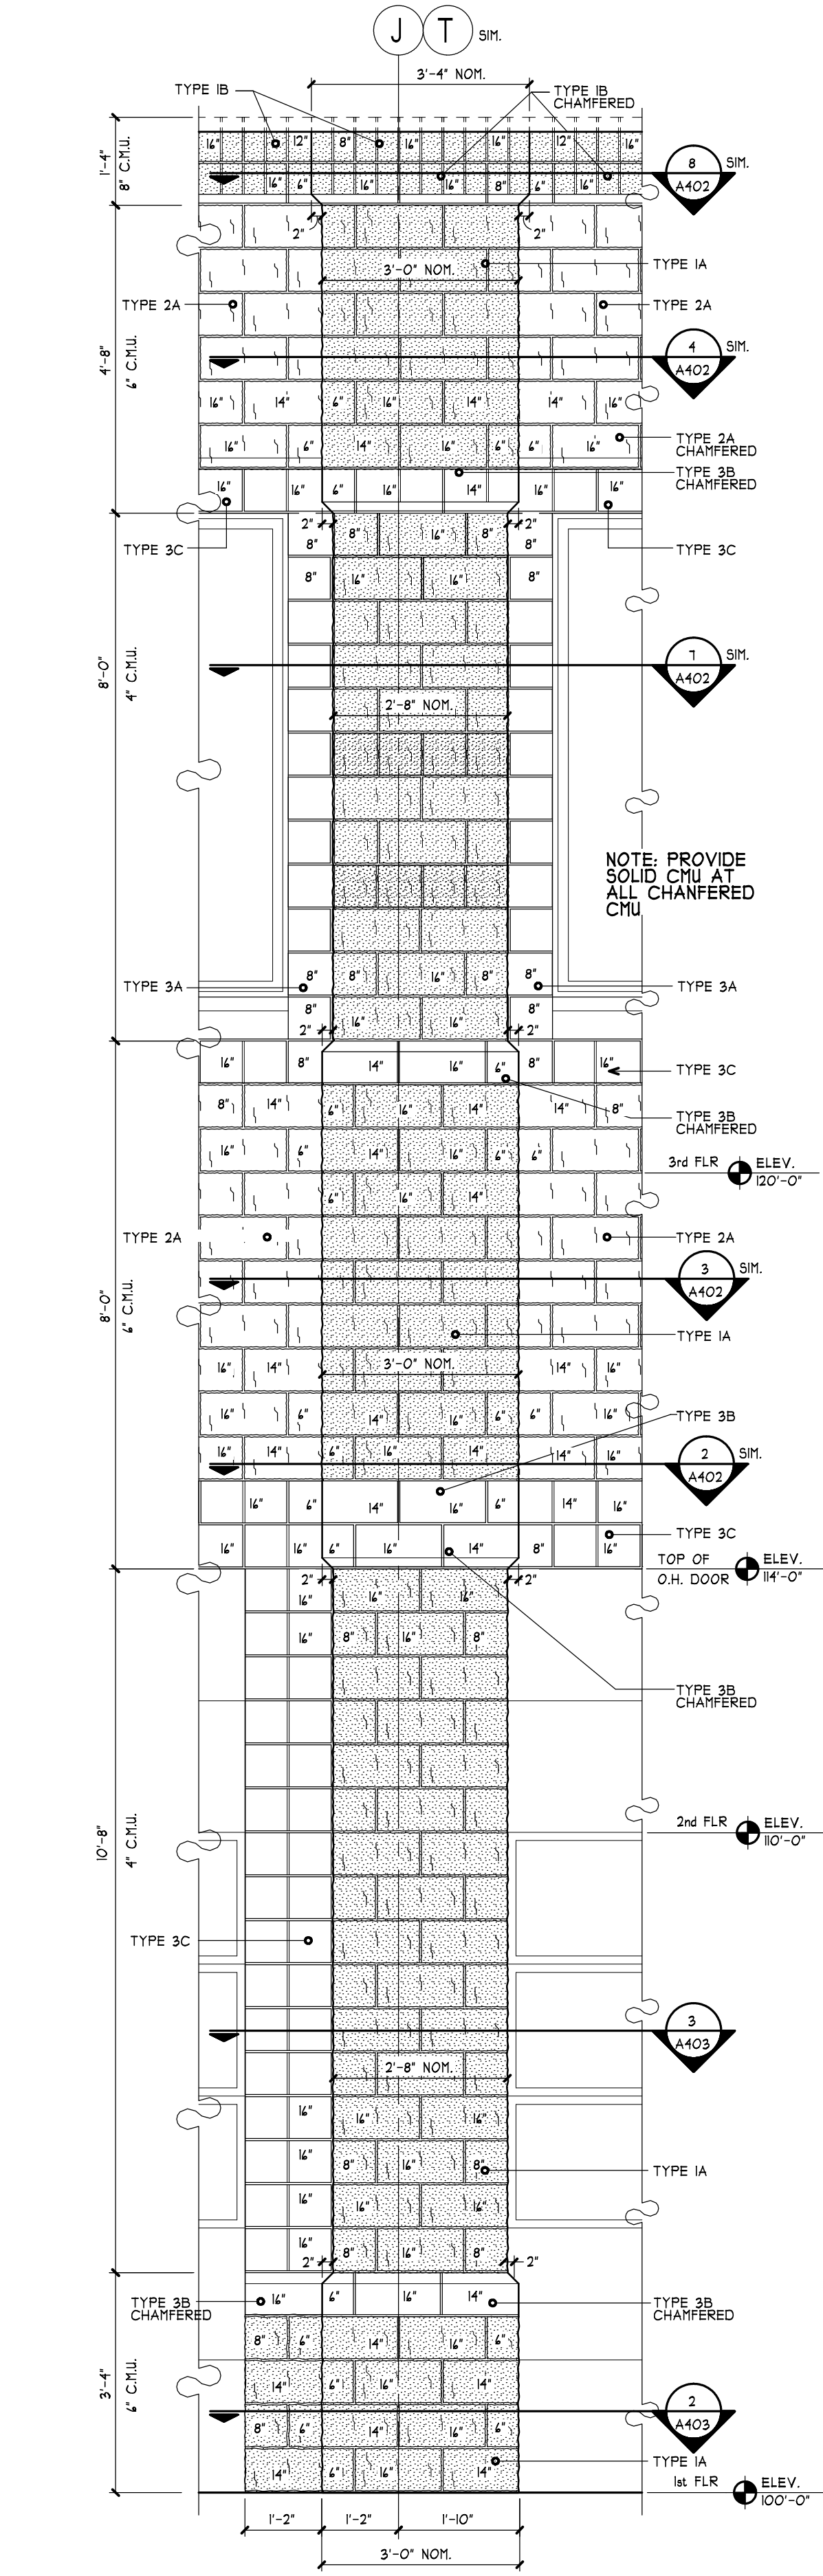


1 J-13 ELEVATION
A403 SCALE: 1/2" = 1'-0" 1/A100, 1/A200

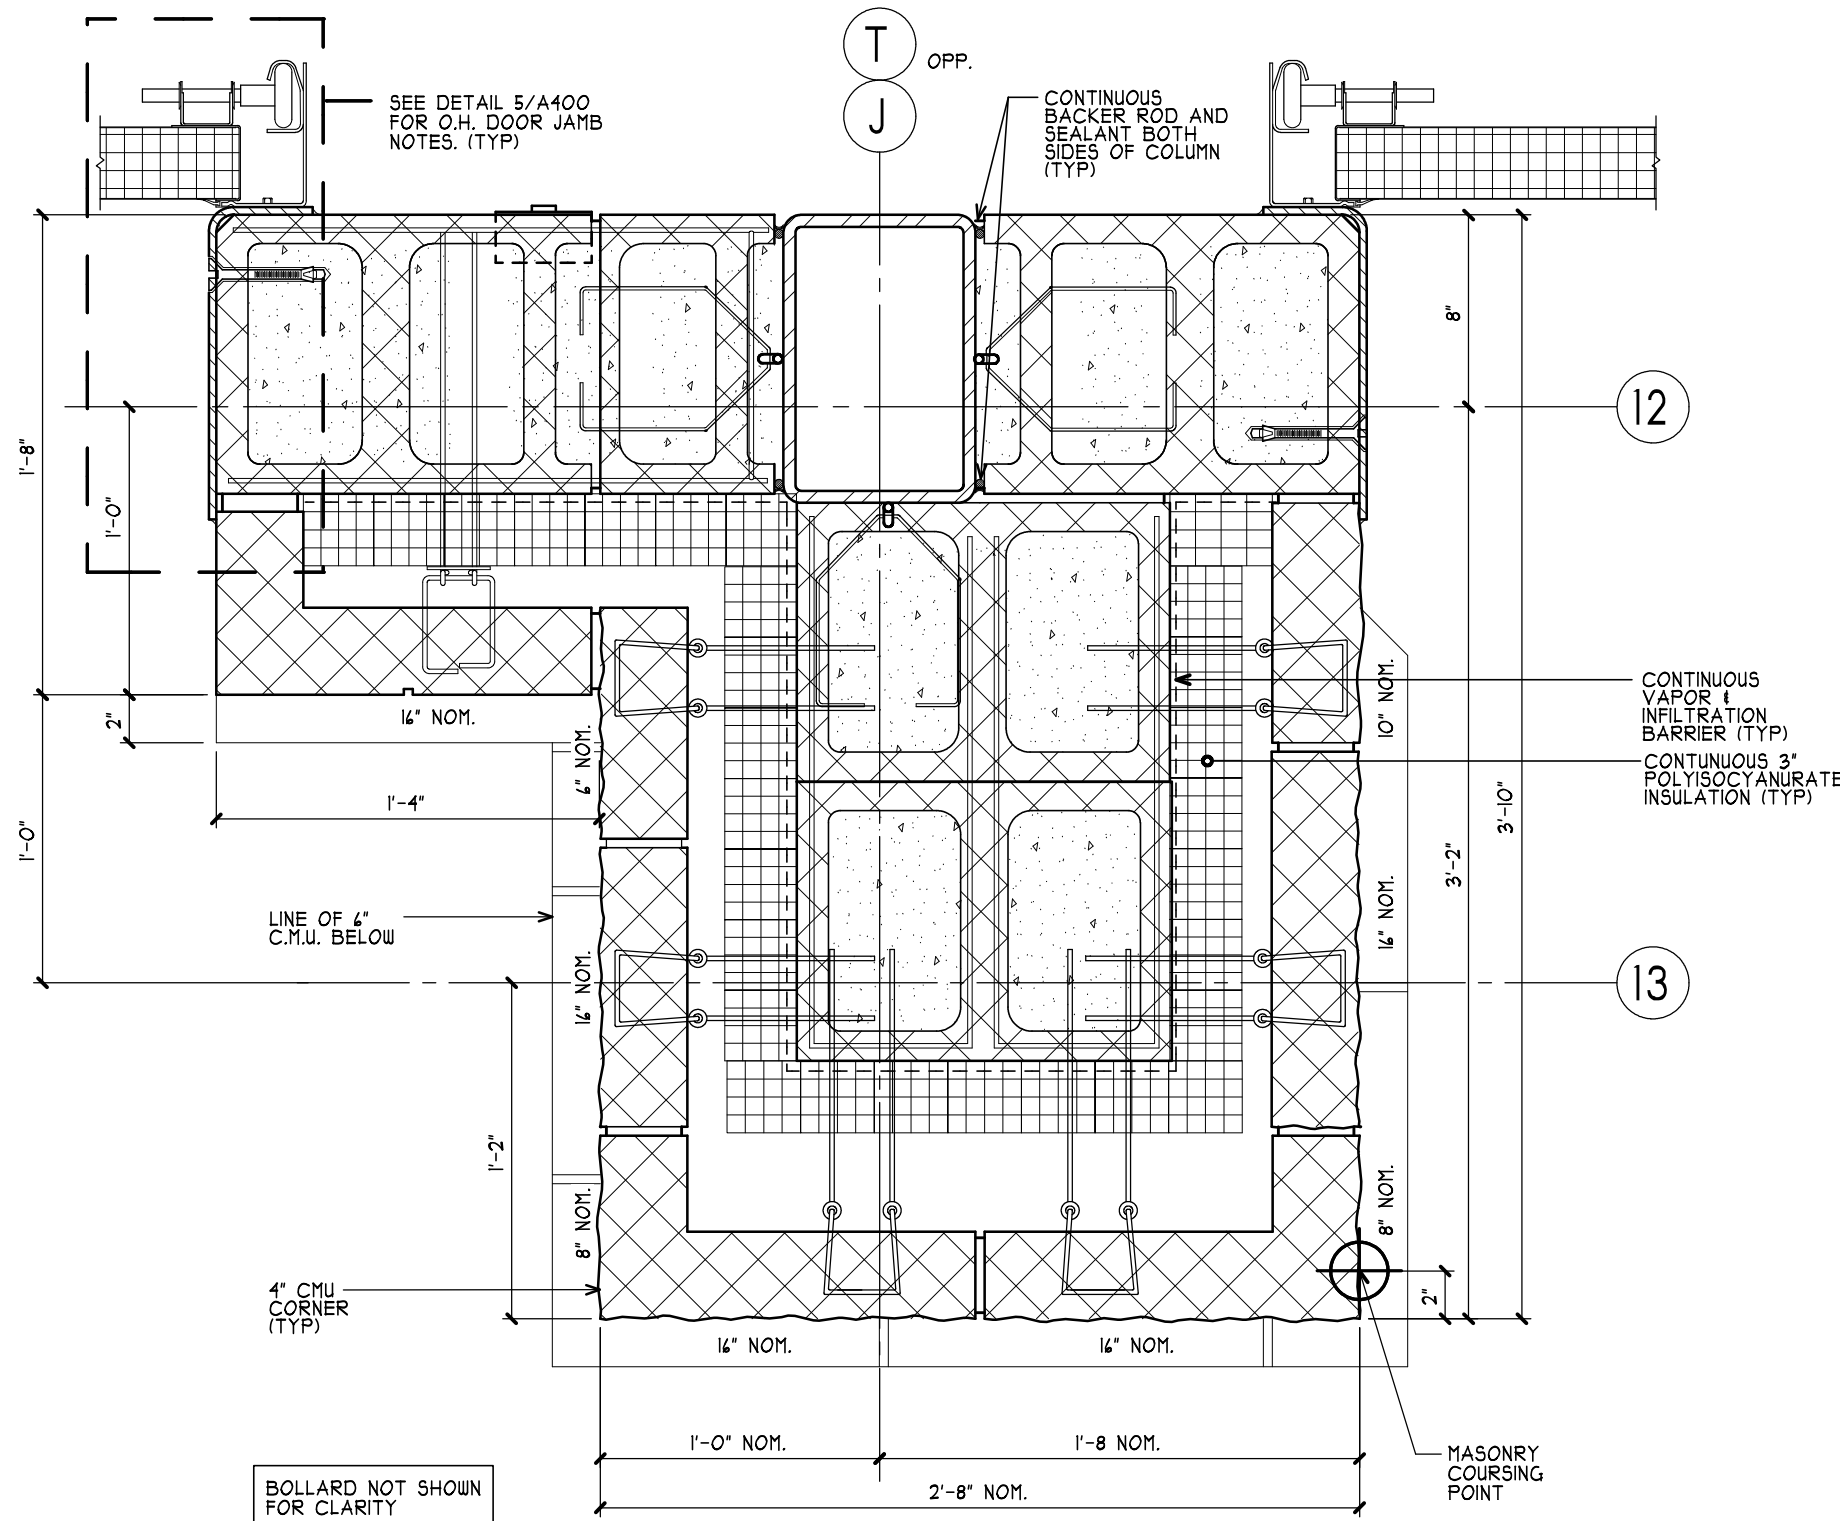


3 PLAN DETAIL
A403 SCALE: 1 1/2" = 1'-0" LEVEL 2 1/A403

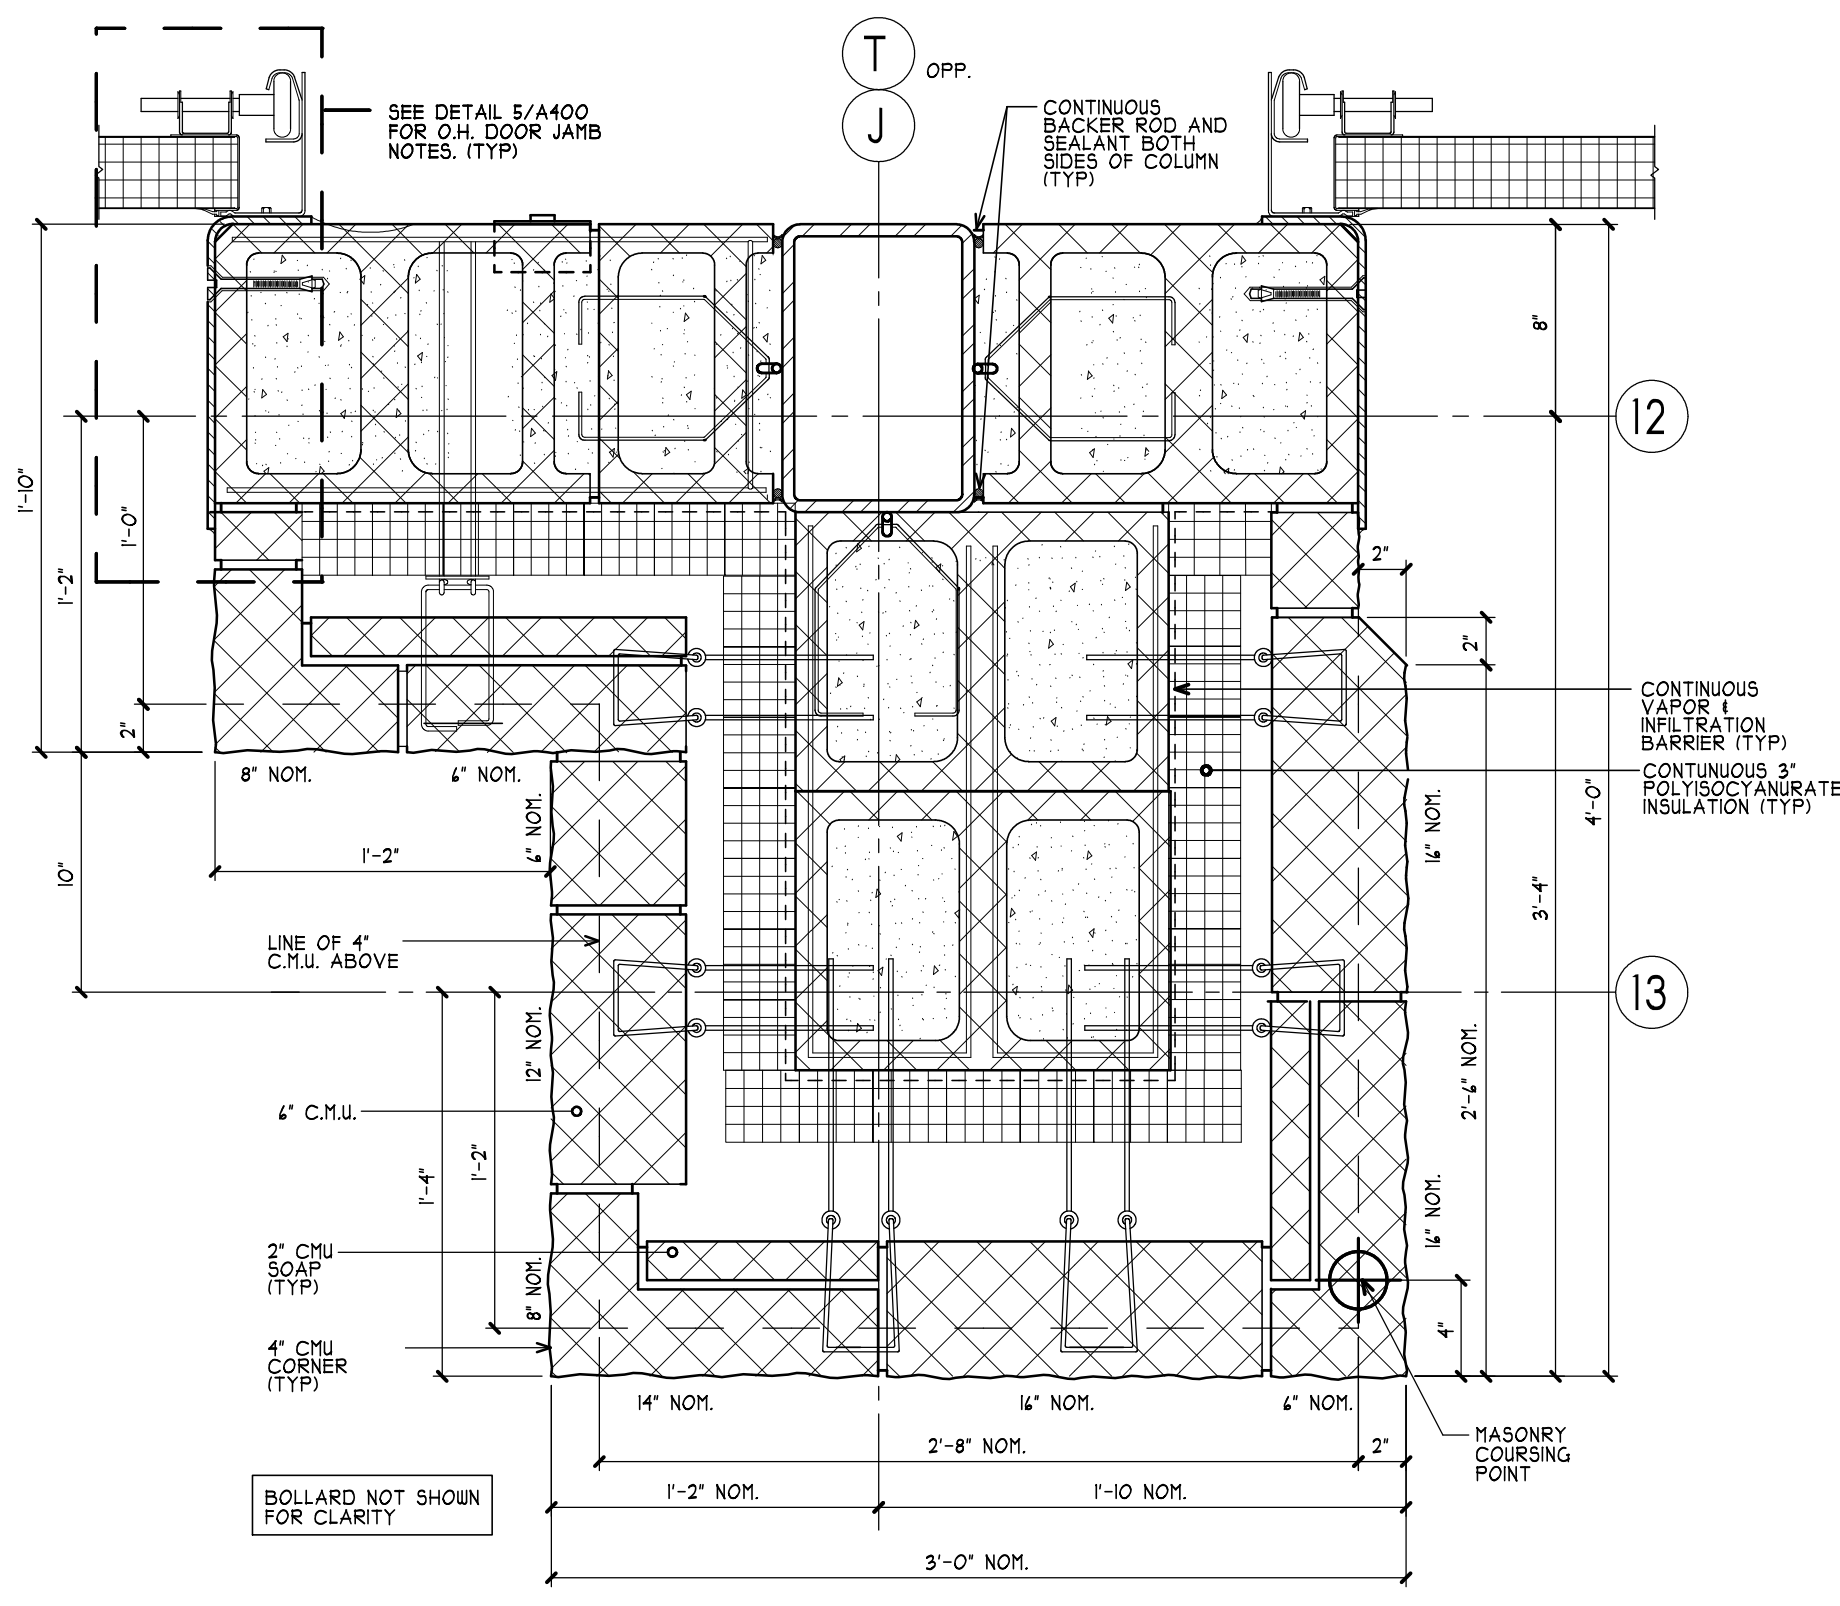

2 PLAN DETAIL
A403 SCALE: 1 1/2" = 1'-0" LEVEL 1 1/A403

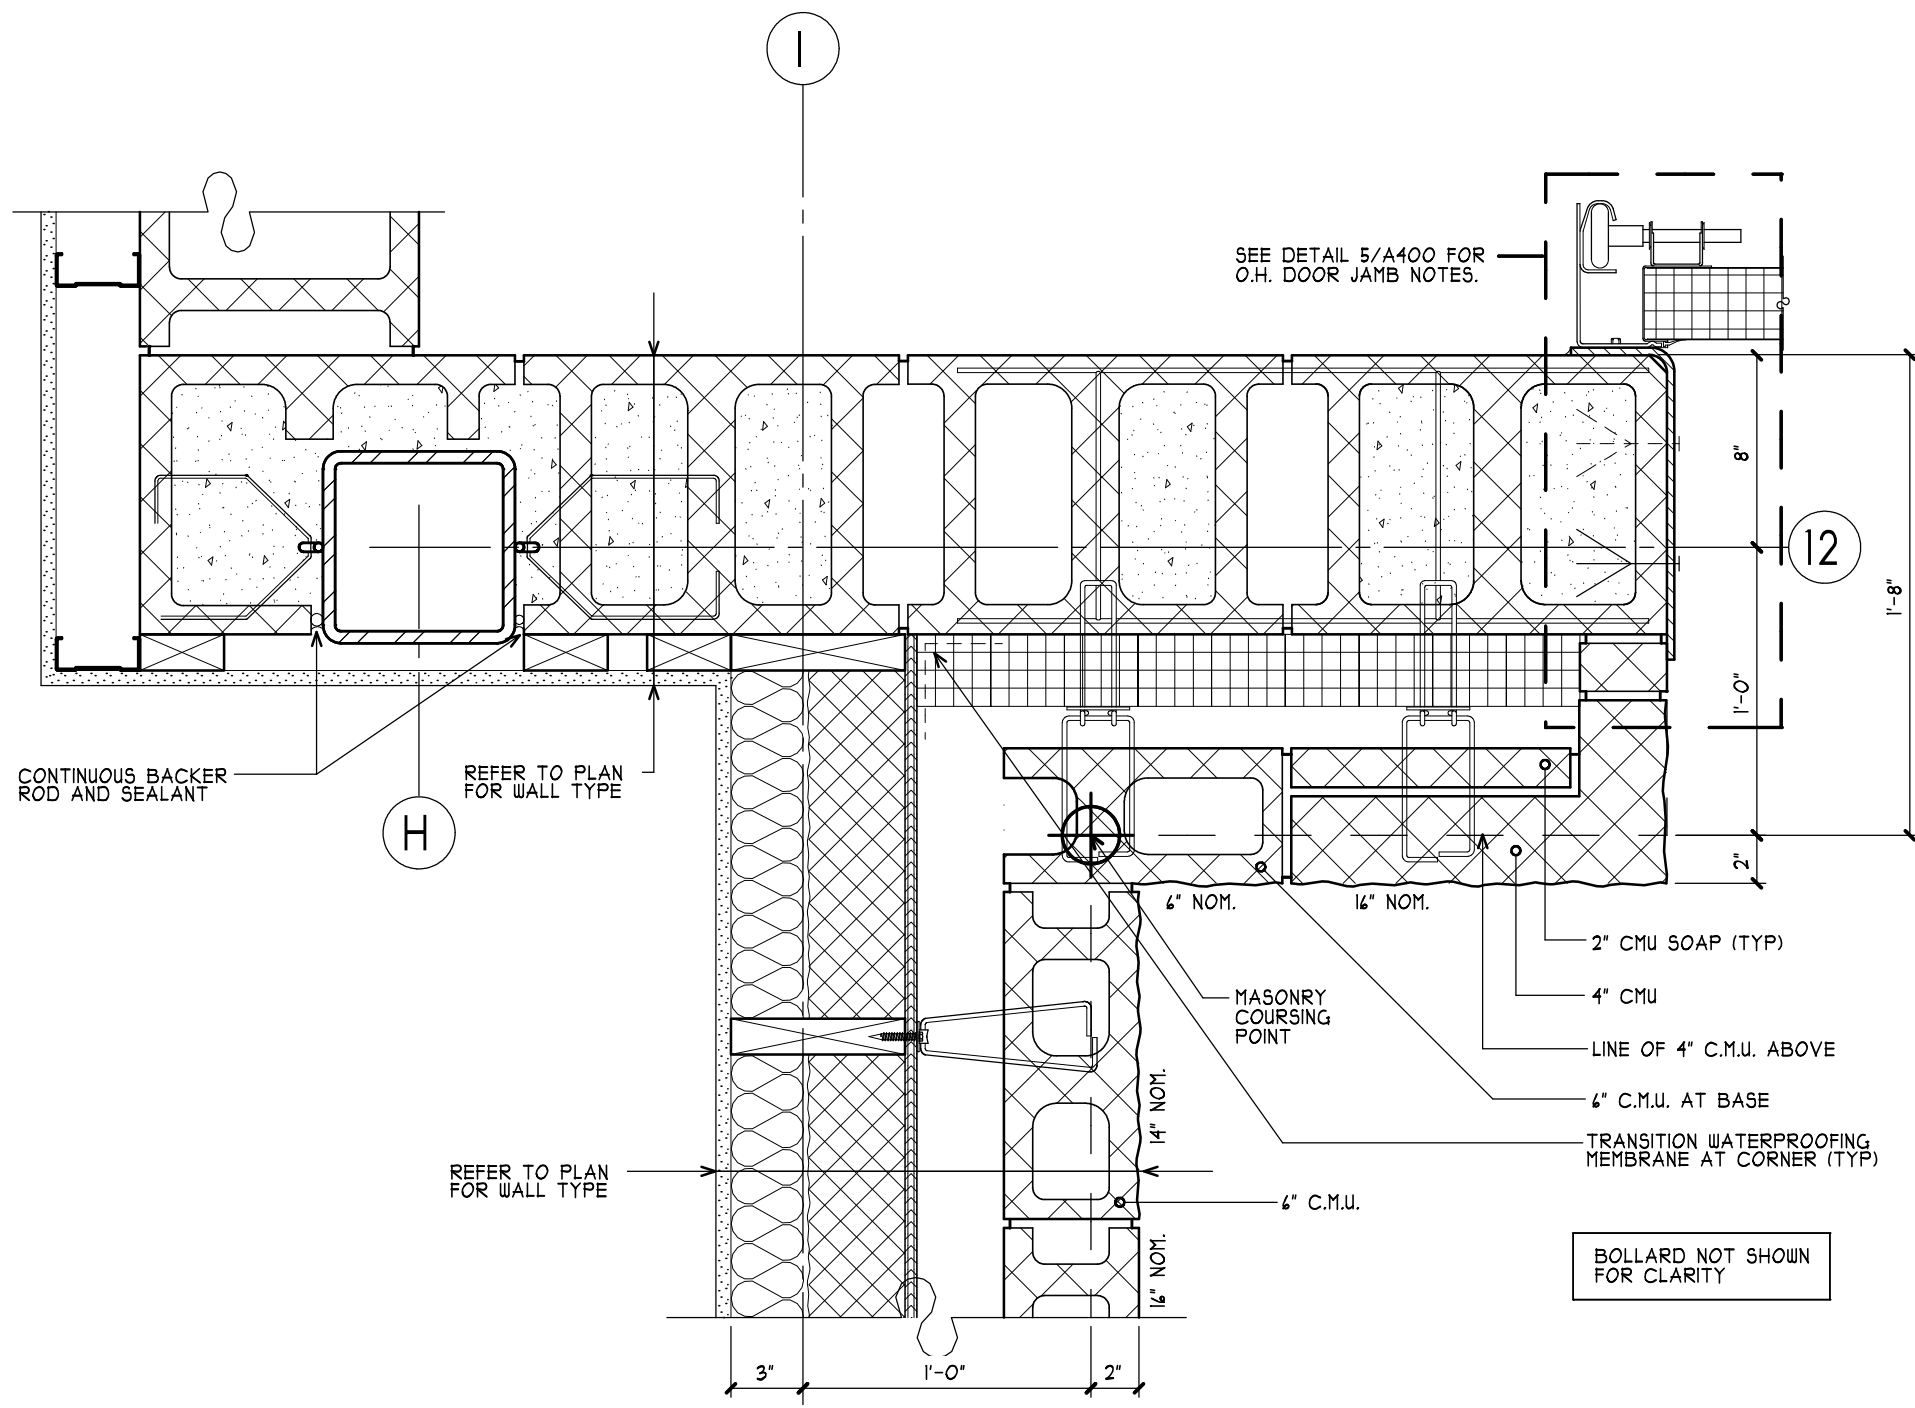

5 PLAN DETAIL
A403 SCALE: 1 1/2" = 1'-0" LEVEL 1 4/A403

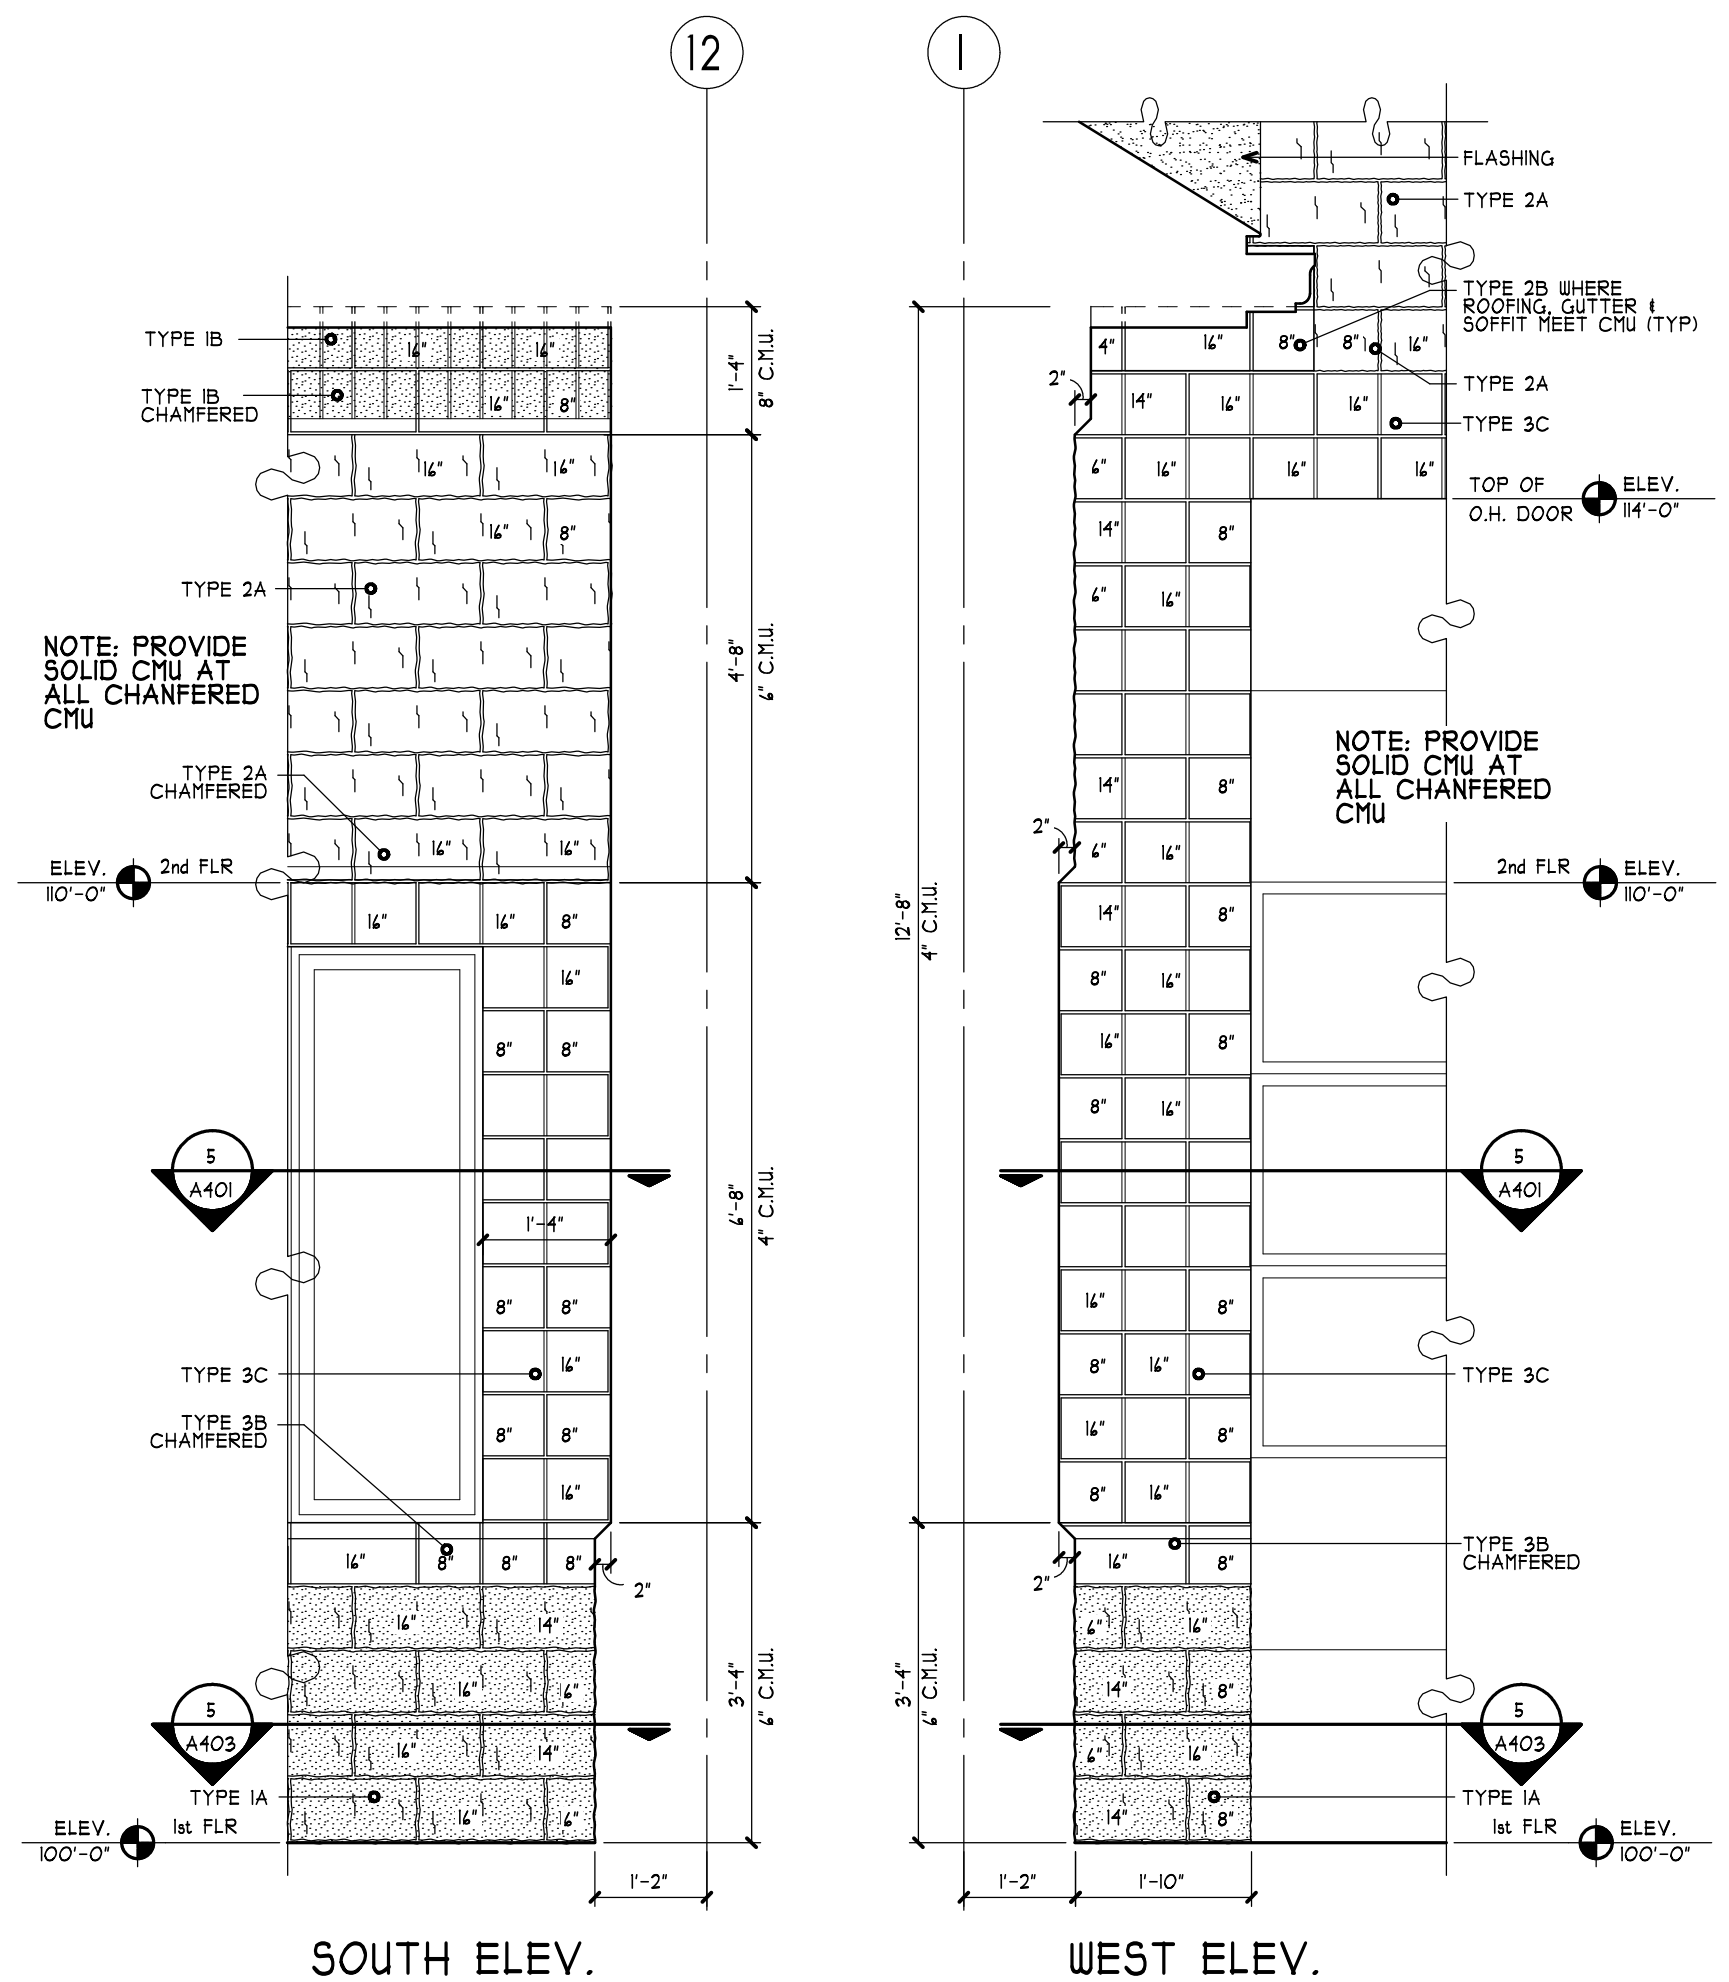

4 I-12 ELEVATIONS
A403 SCALE: 1/2" = 1'-0" 1/A100, 1/A200

GENERAL NOTES:
1. THE NUMBERS ON THE ELEVATIONS ARE THE NOMINAL WIDTHS OF THE CHU UNITS. CHU NOMINAL SIZES THAT ARE NOT NORMALLY MANUFACTURED MUST BE CUT TO SIZE. ALL NOMINAL SIZES ARE EXPOSED FACE SIZE.

MA

MITCHELL ASSOCIATES ARCHITECTS PLLC

29 THACHER PARK ROAD
VOORHEESVILLE, NY 12186
(518) 745-4511 FAX: (518) 745-2950
WWW.MITCHELL-ARCHITECTS.COM

EMERGENCY SERVICE FACILITIES

CONSULTANTS:

INSITE ENGINEERING SURVEYING
LANDSCAPE ARCHITECTURE, P.C.
30 GARRETT PLACE
CARMEL, NY 10512
(845) 225-9400 FAX: (845) 225-9171

CRAIG A. MALONEY, P.E.
STRUCTURAL ENGINEERING CONSULTANT
3 BENEDICT COURT
BALLSTON SPA, NY 12020
(518) 584-9444 FAX: (518) 584-9955

GERARD ASSOCIATES
CONSULTING ENGINEERS, P.C.
MECHANICAL, PLUMBING, AND ELECTRICAL
223 MAIN STREET
GOSHEN, NY 10924
(845) 291-1212 FAX: (845) 291-1931

COPYRIGHT 2012
MITCHELL ASSOCIATES ARCHITECTS
UNAUTHORIZED ALTERATION OR ADDITION
TO THIS DOCUMENT IS A VIOLATION OF LAW

NEW STATION FOR PUTNAM VALLEY FIRE STATION #1

OSCAWANA LAKE ROAD
PUTNAM VALLEY, NEW YORK

REVISION HISTORY	
DATE	DESCRIPTION

PLAN DETAILS AND ELEVATIONS

SCALE: AS NOTED
DWG. BY:
DWG. DATE: 8/14/2020
STATUS: BID DRAWINGS

A403

PLOT TIME: 1:43 PM