




DWG ID#S:\0 Drive\Putnam Valley\PV_A403 Plan

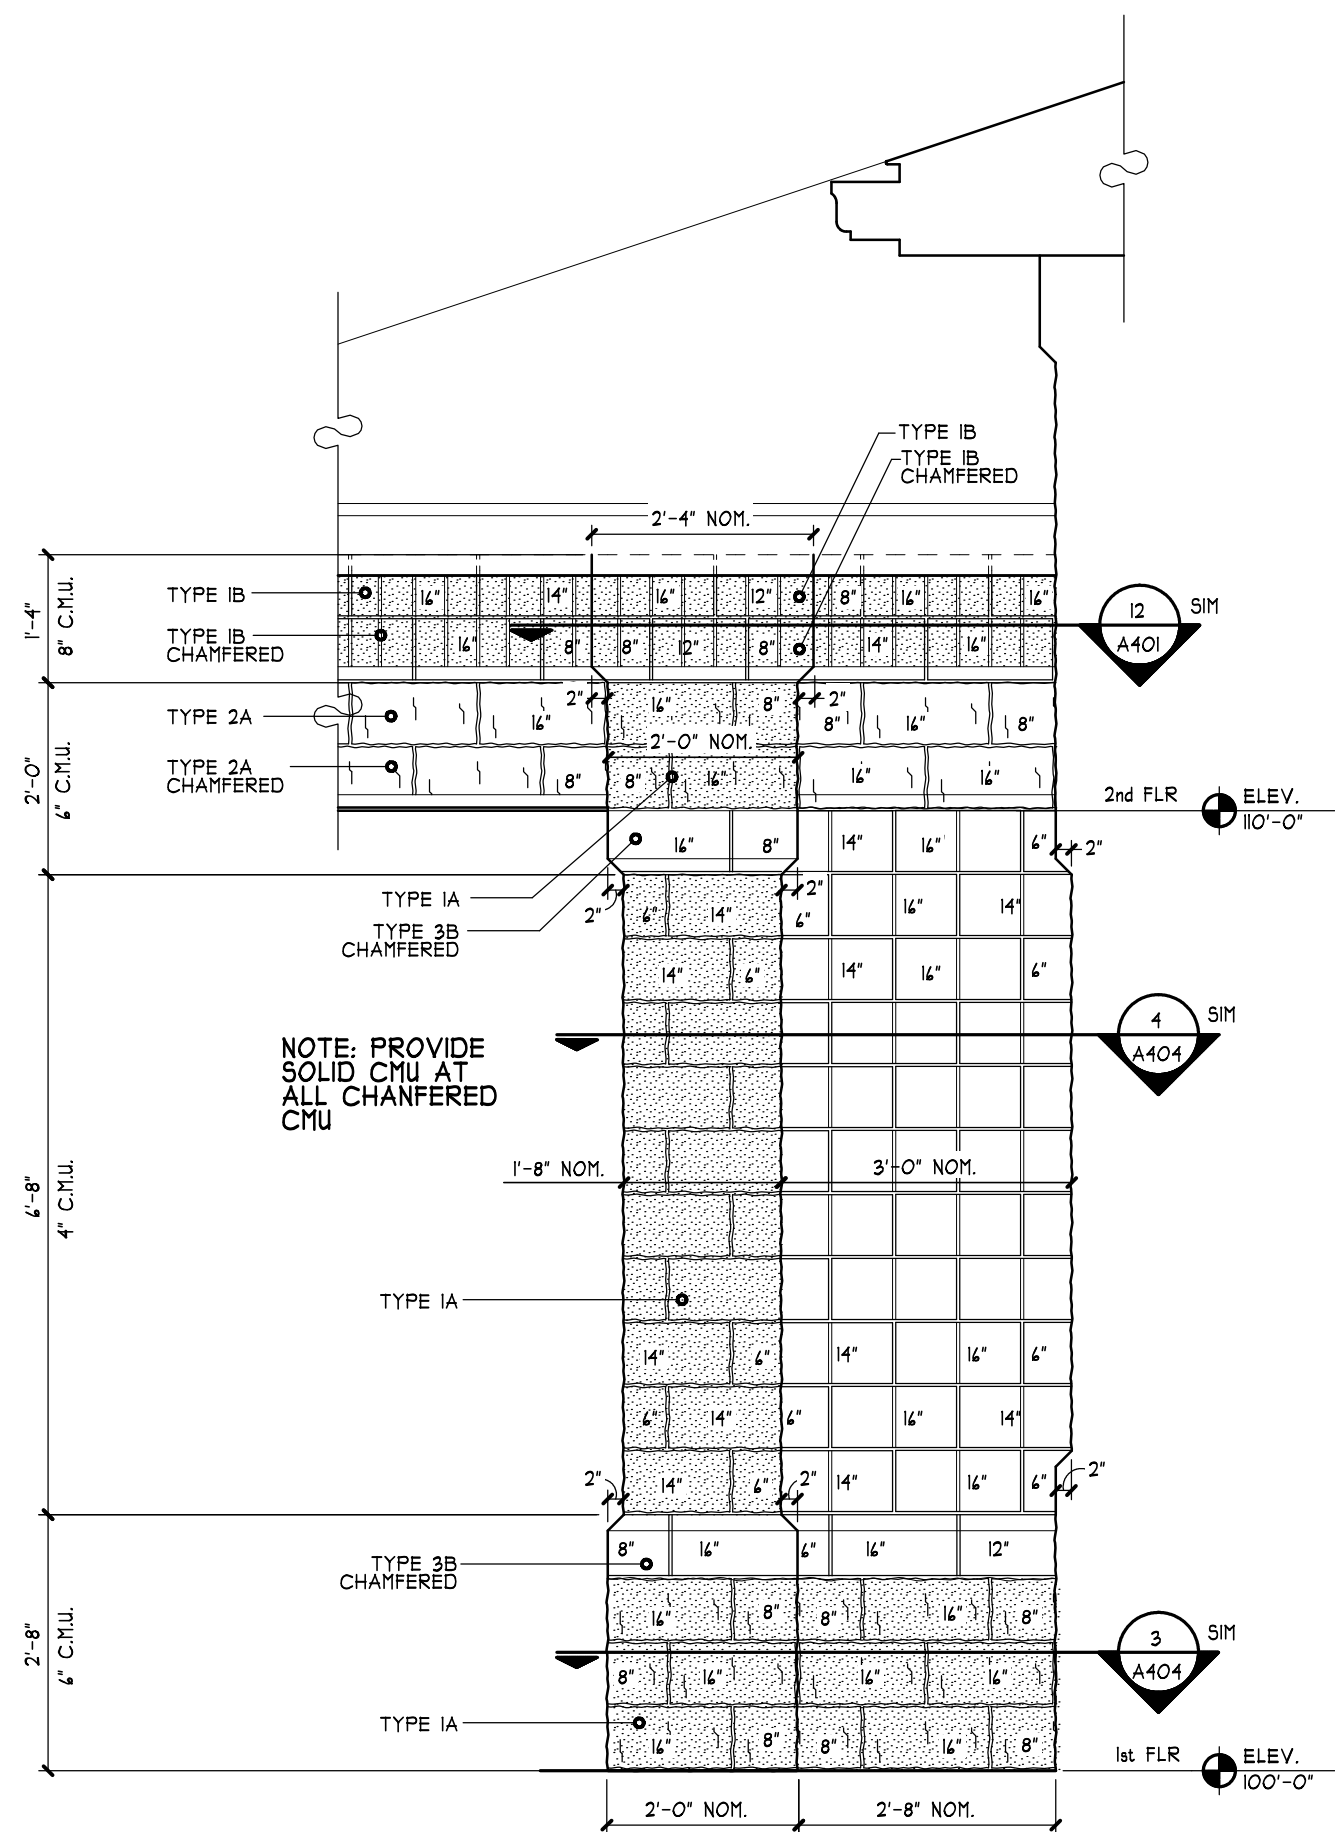


2 F-14.5 ELEVATION
A404 SCALE: 1/2" = 1'-0" A100, 1/A200, 2/A200

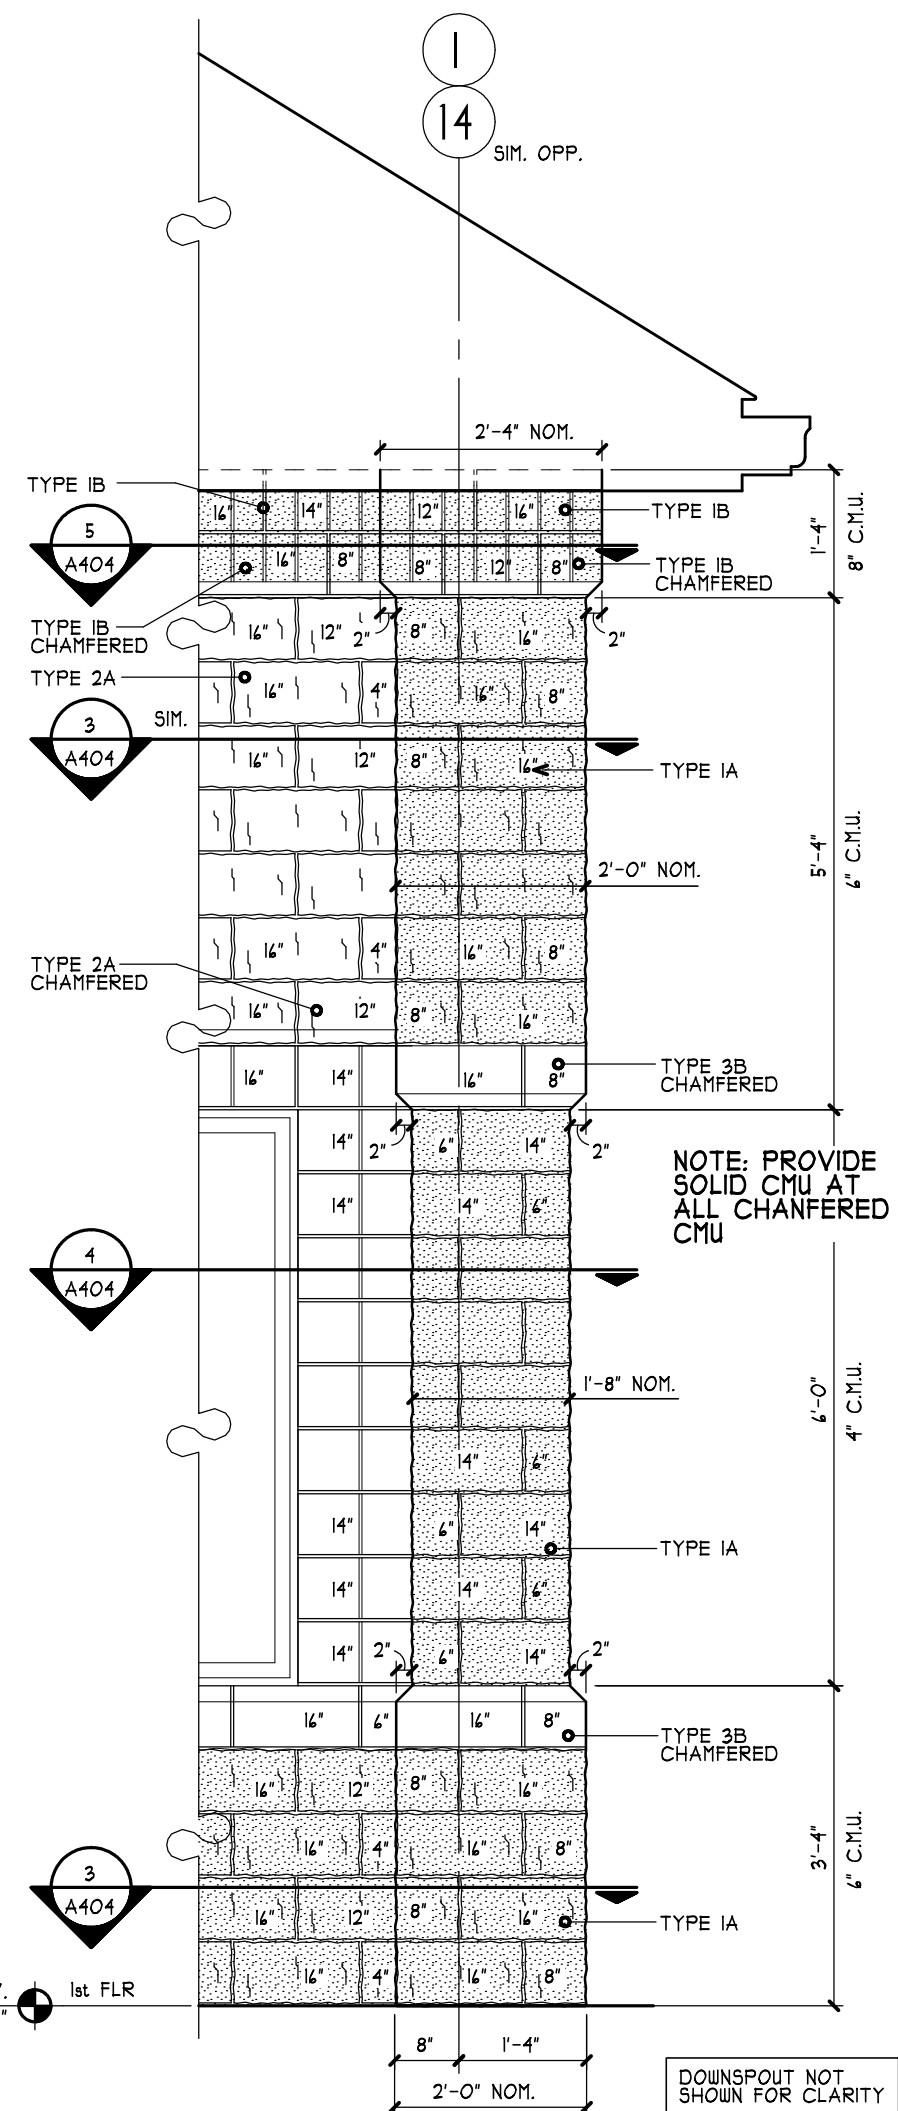


1 I-14 ELEVATION
A404 SCALE: 1/2" = 1'-0" A100, 1/A200, 2/A200

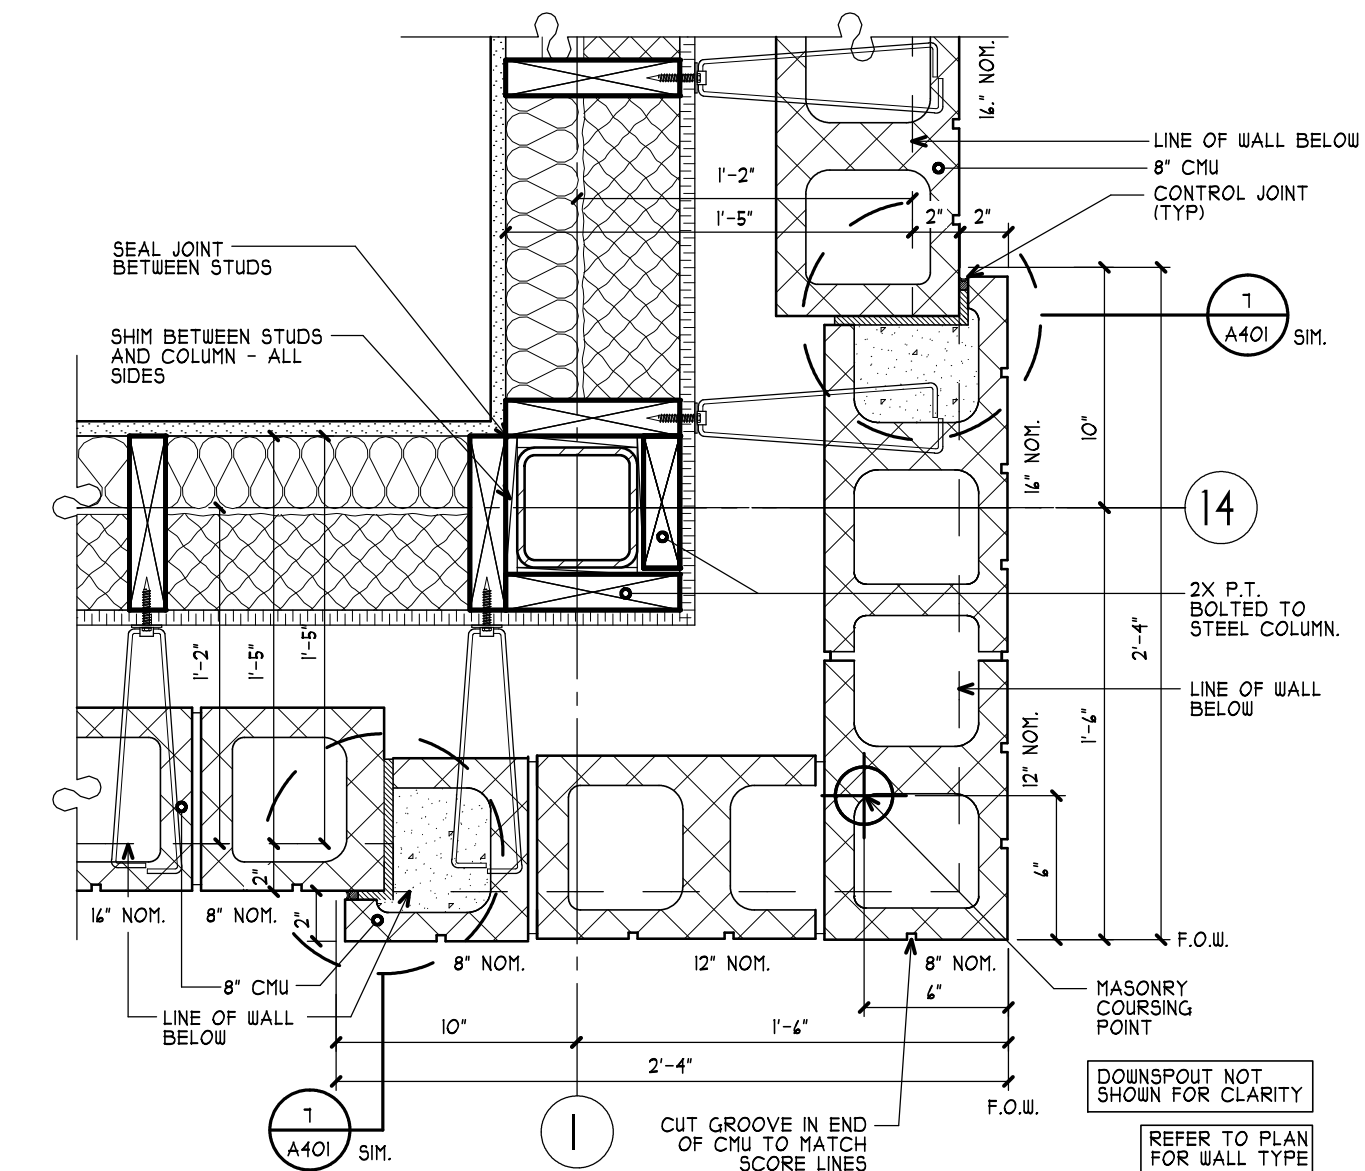


5 PLAN DETAIL (I-14 ELEV)
A404 SCALE: 1/2" = 1'-0" LEVEL 4 1/A404

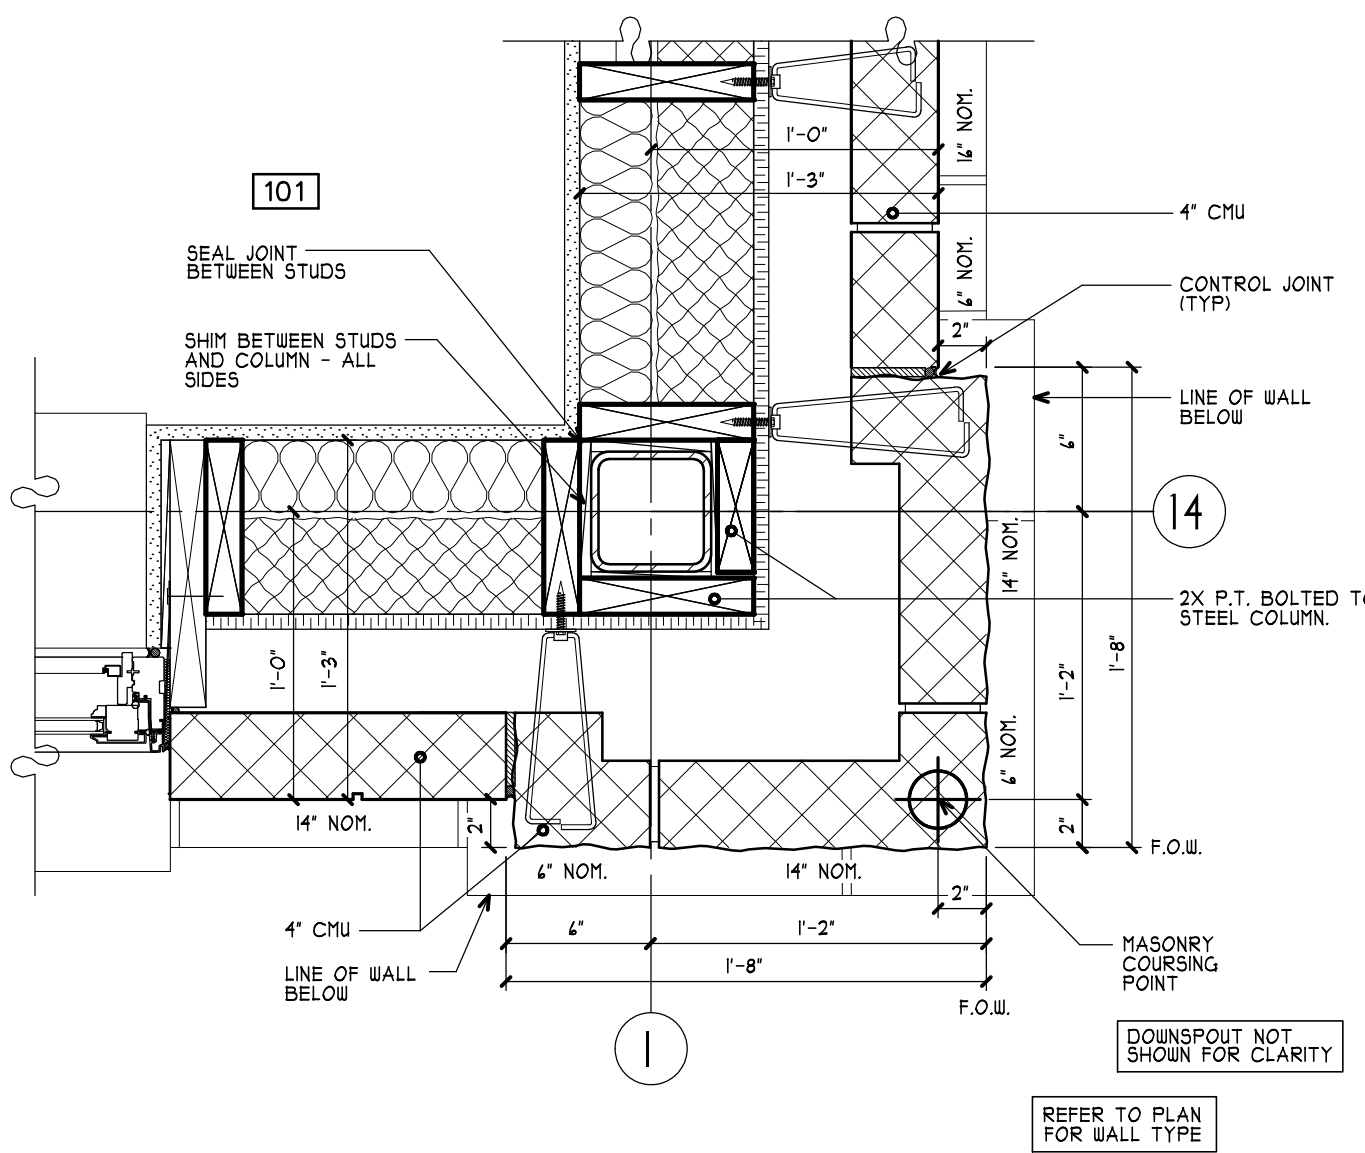


4 PLAN DETAIL (I-14 ELEV)
(F-14.5 ELEV) SIM A404 SCALE: 1/2" = 1'-0" LEVEL 2 1/A404, 2/A404

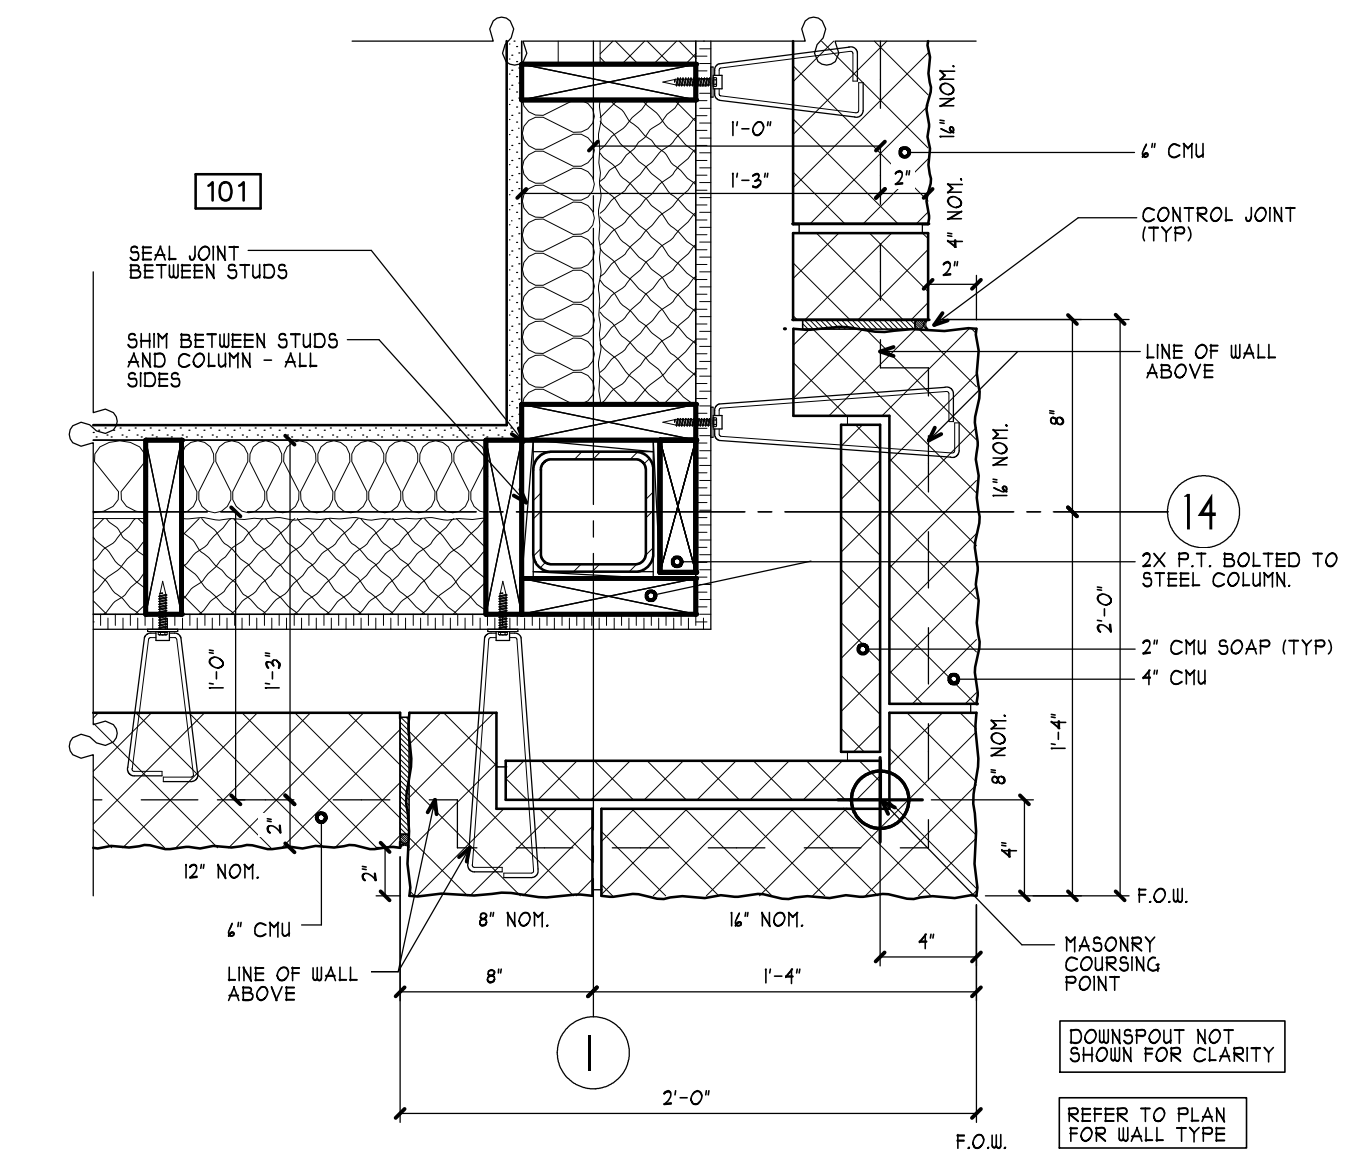


3 PLAN DETAIL (I-14 ELEV)
A404 SCALE: 1/2" = 1'-0" LEVEL 1 & LEVEL 3 1/A404, 2/A404

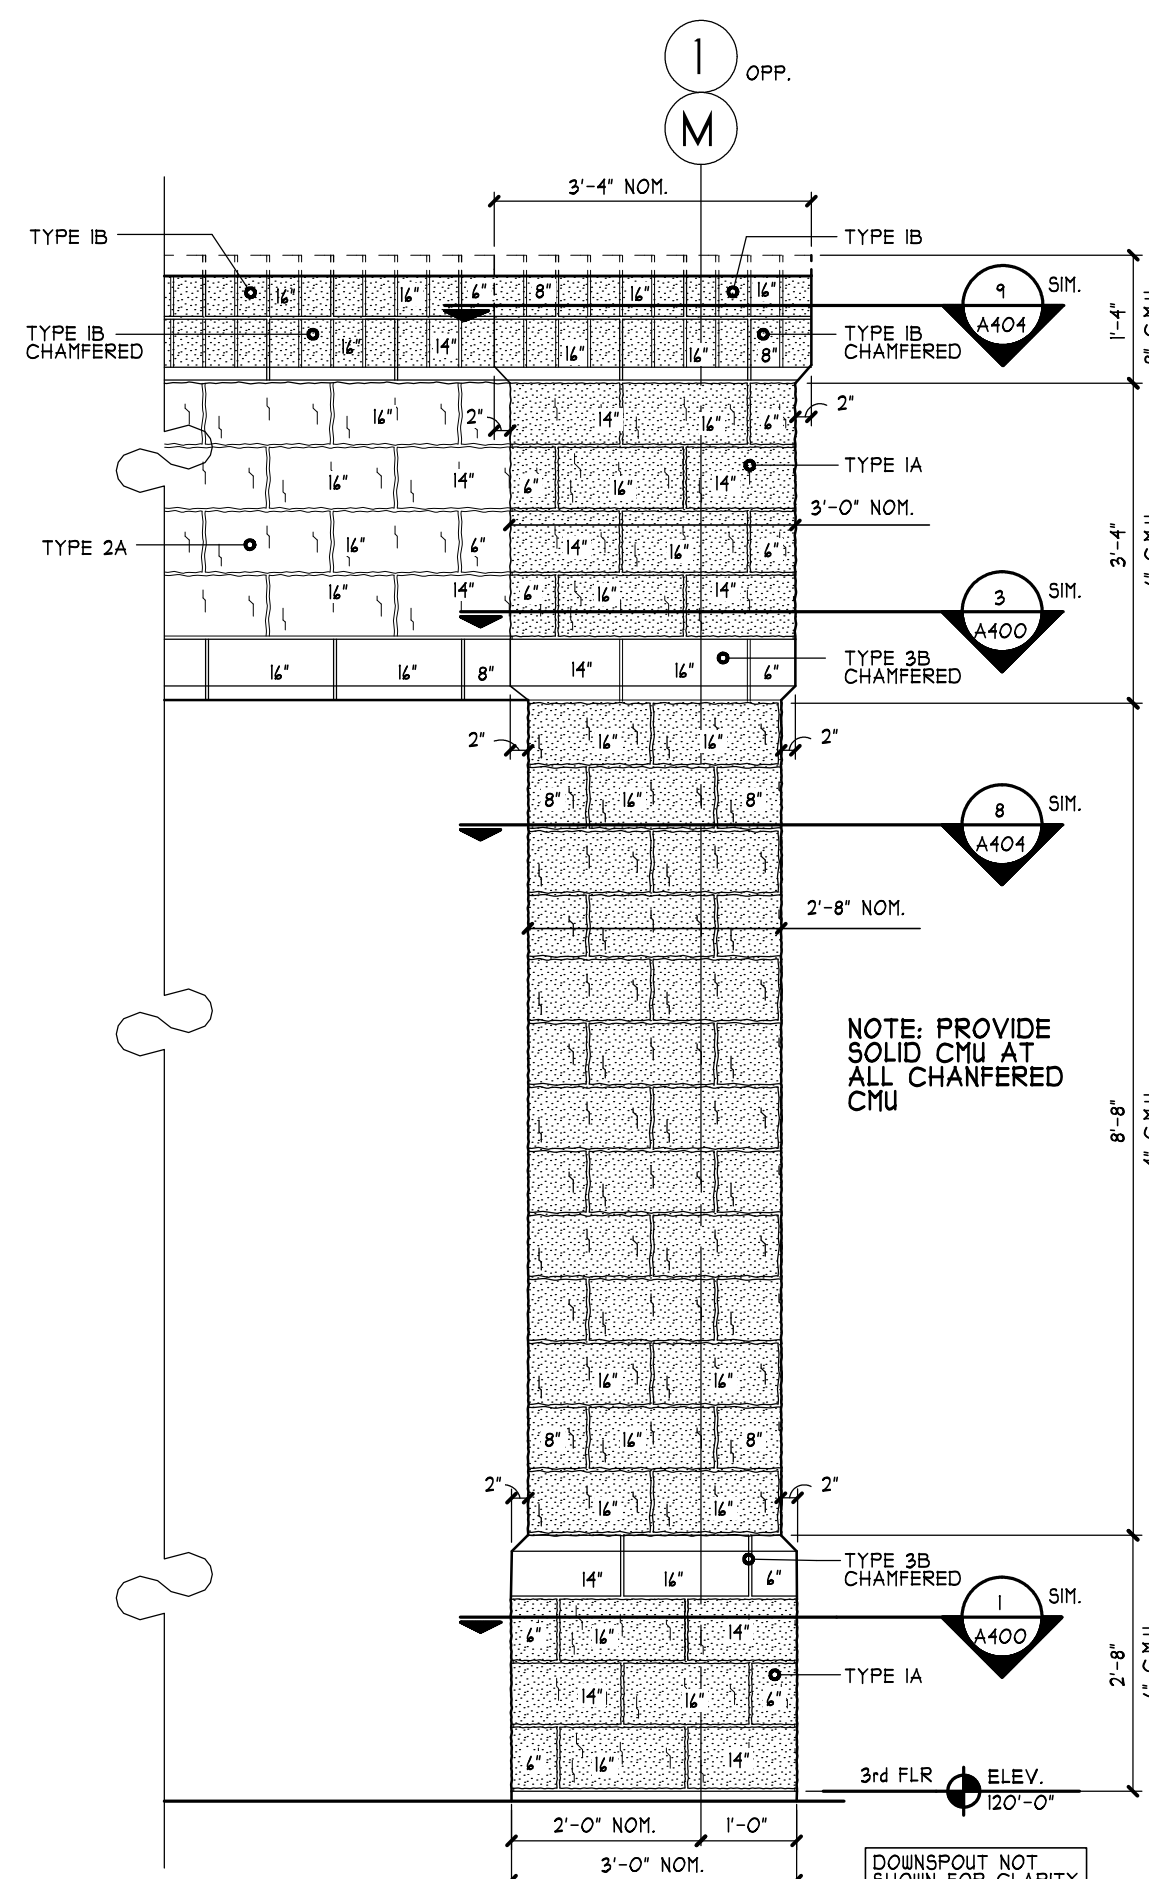


7 M-I ELEVATION
A404 SCALE: 1/2" = 1'-0" 1/A102, 2/A200

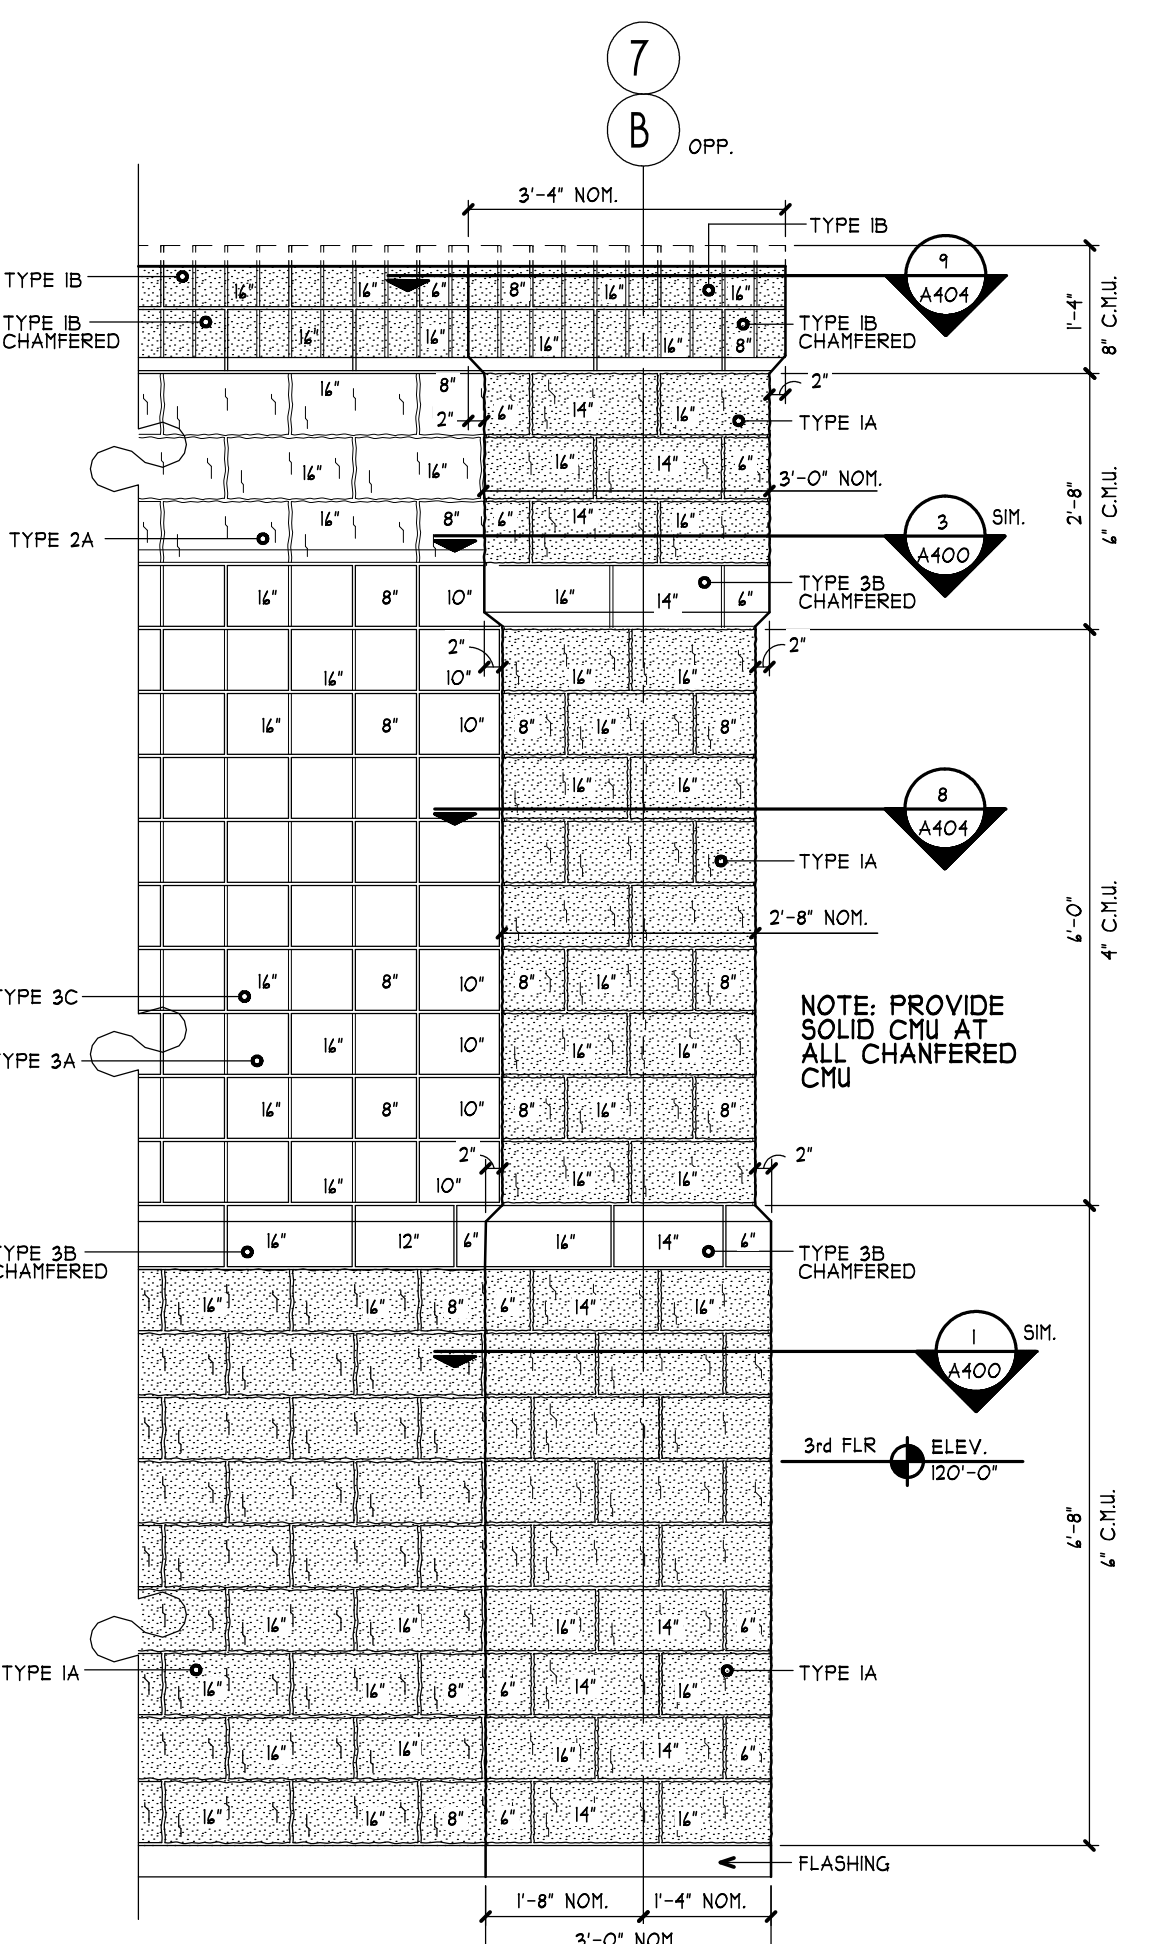

6 B-1 ELEVATION
A404 SCALE: 1/2" = 1'-0" 1/A101, 1/A102, 2/A200, 1/A201

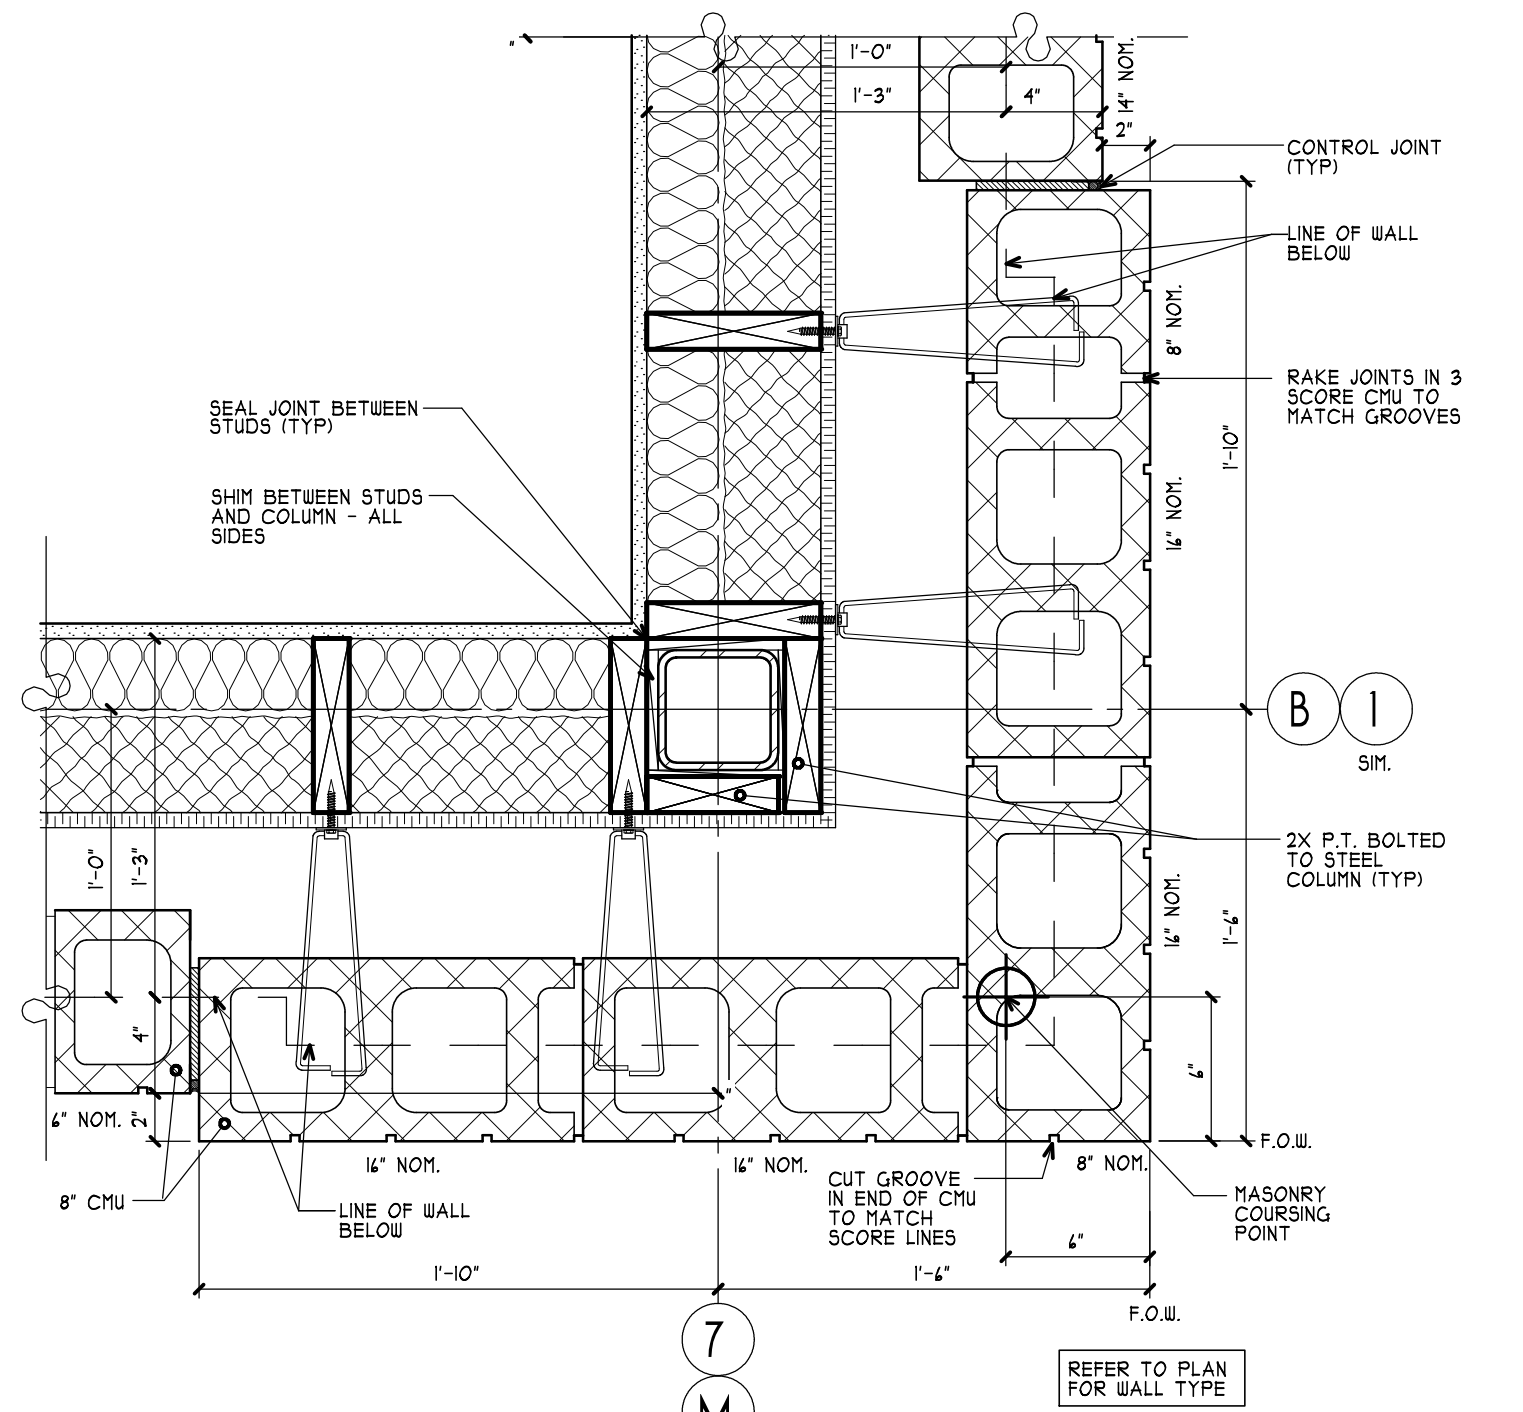

9 PLAN DETAIL (B-1 ELEV)
(M-I ELEV SIM) A404 SCALE: 1/2" = 1'-0" LEVEL 4 1/A404, 1/A404

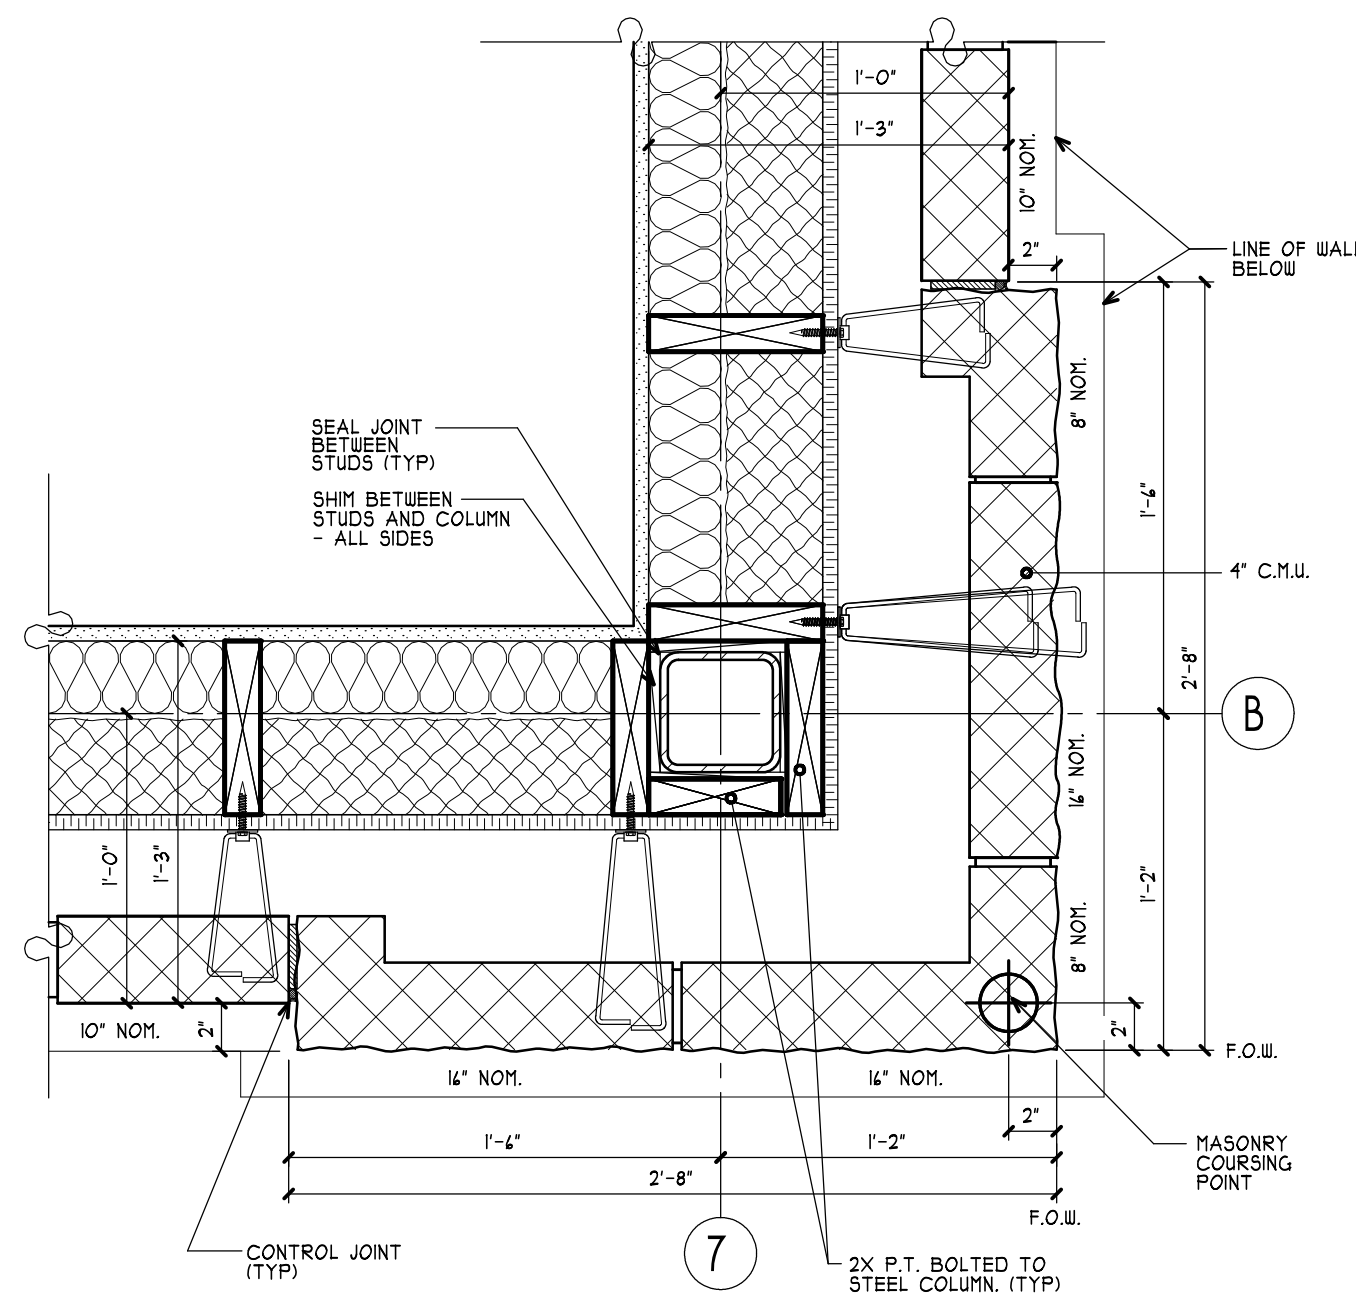

8 PLAN DETAIL (B-1 ELEV)
A404 SCALE: 1/2" = 1'-0" LEVEL 2 1/A404

GENERAL NOTES:
1. THE NUMBERS ON THE ELEVATIONS ARE THE NOMINAL WIDTHS OF THE CHU UNITS. CHU NOMINAL SIZES THAT ARE NOT NORMALLY MANUFACTURED MUST BE CUT TO SIZE. ALL NOMINAL SIZES ARE EXPOSED FACE SIZE.

MA
MITCHELL ASSOCIATES ARCHITECTS PLLC
29 THACHER PARK ROAD
VOORHEESVILLE, NY 12186
(518) 745-4571 FAX (518) 745-2950
WWW.MITCHELL-ARCHITECTS.COM

EMERGENCY SERVICE FACILITIES

CONSULTANTS:
INSITE ENGINEERING SURVEYING & LANDSCAPE ARCHITECTURE, P.C.
3 CAREY PLACE
CARMEL, NY 12016
(845) 225-9400 FAX: (845) 225-9111

CRAIG A. MALONEY, P.E.
STRUCTURAL ENGINEERING CONSULTANT
3 BENEDICT COURT
BALLSTON SPA, NY 12020
(518) 584-9944 FAX: (518) 584-9955

GERARD ASSOCIATES
CONSULTING ENGINEERS, P.C.
MECHANICAL, PLUMBING, AND ELECTRICAL
223 MAIN STREET
COGHEN, NY 12024
(845) 291-1212 FAX: (845) 291-1939

COPYRIGHT 201
MITCHELL ASSOCIATES ARCHITECTS
UNAUTHORIZED ALTERATION OR ADDITION
TO THIS DOCUMENT IS A VIOLATION OF LAW

NEW STATION FOR PUTNAM VALLEY FIRE STATION #1

OSCAWANA LAKE ROAD
PUTNAM VALLEY, NEW YORK

REVISION HISTORY	
DATE	DESCRIPTION

PLAN DETAILS AND ELEVATIONS

SCALE: AS NOTED
DWG. BY:
DWG. DATE: 8/14/2020
STATUS: BID DRAWINGS

A404