






DWG ID#:S:\J Drive\Putnam Valley\NV_A405 Plan

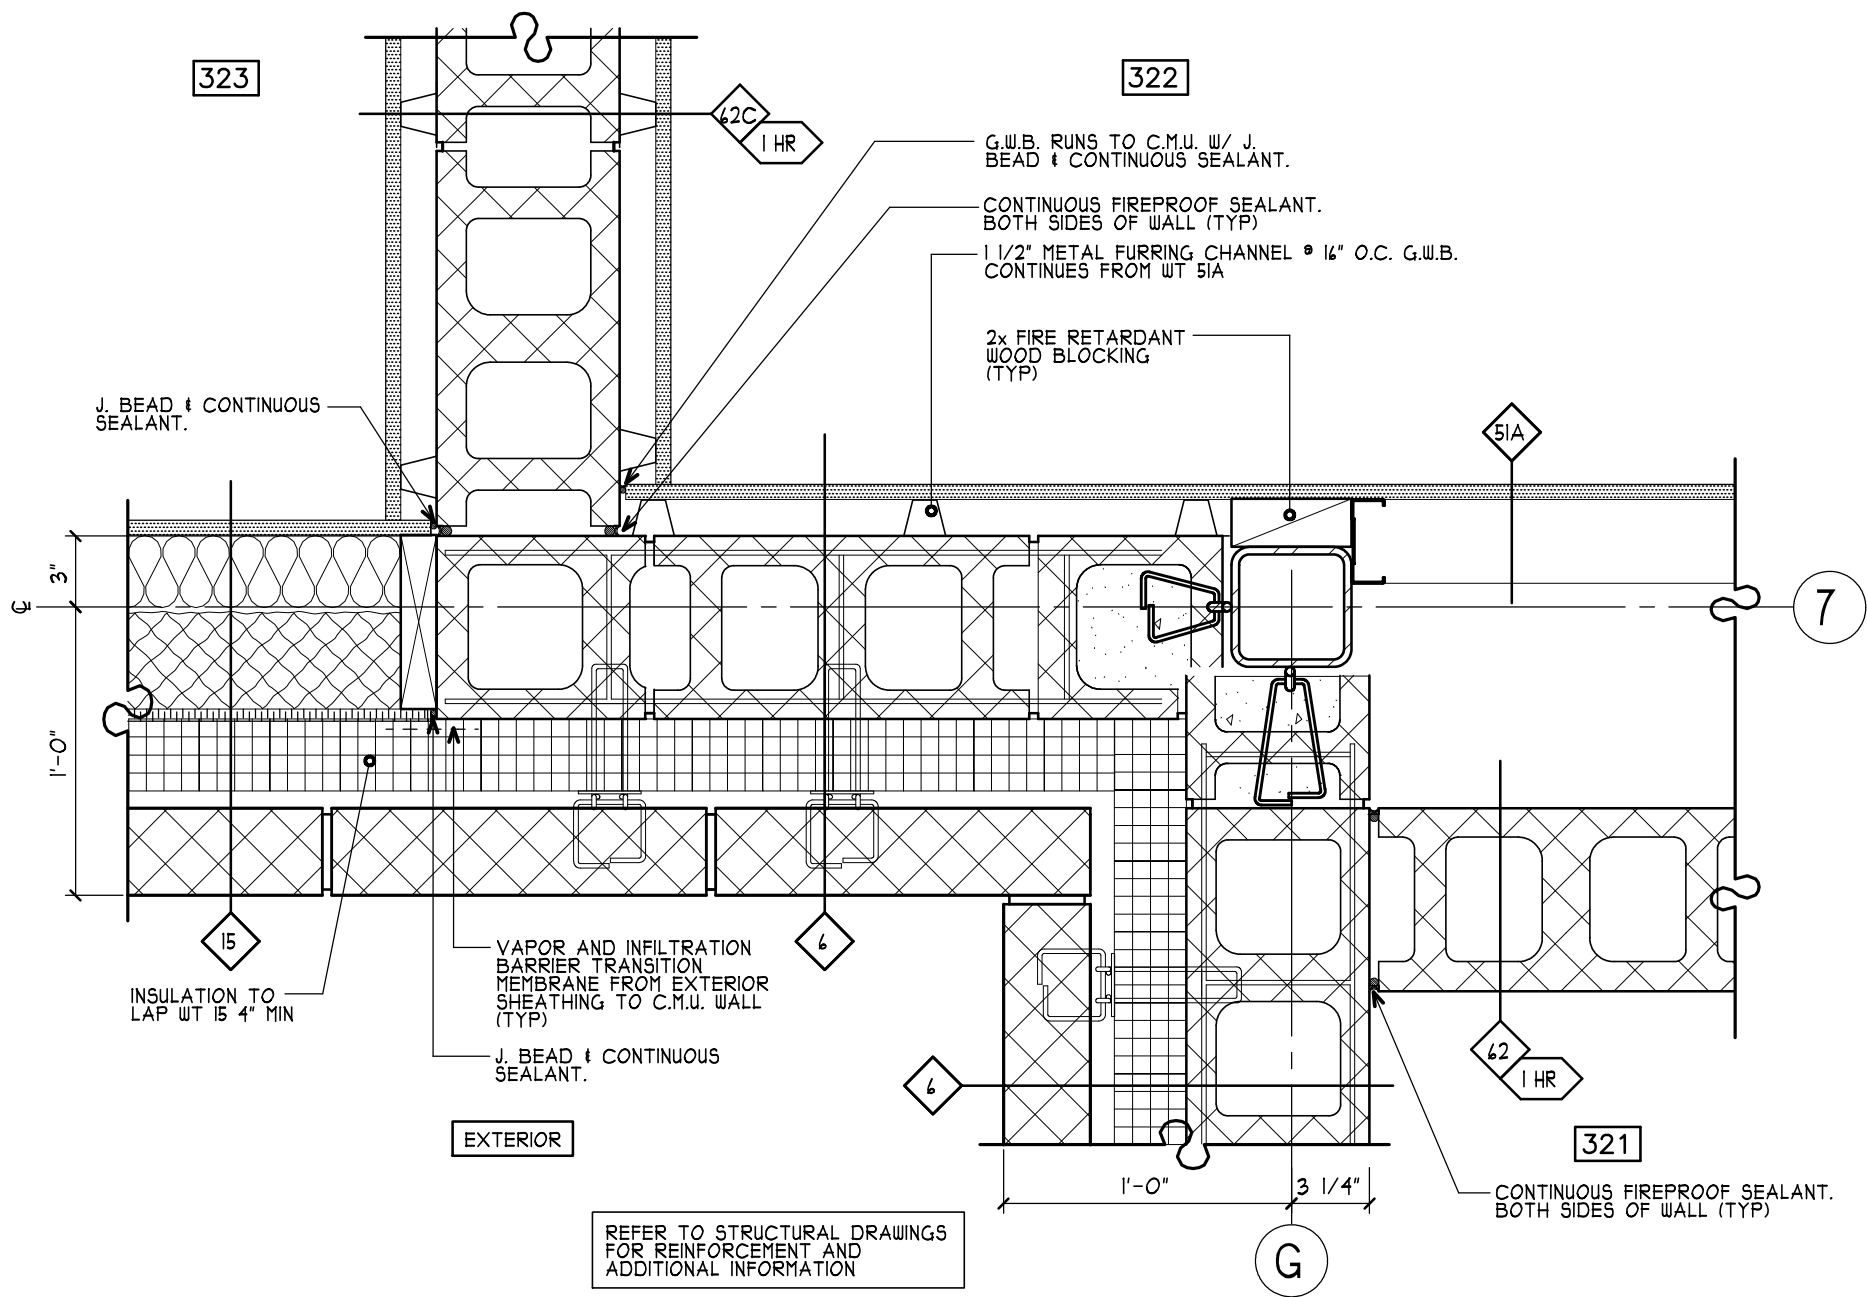


1 PLAN DETAIL (3 FLR)
A406 SCALE: 1 1/2" = 1'-0" AIO2

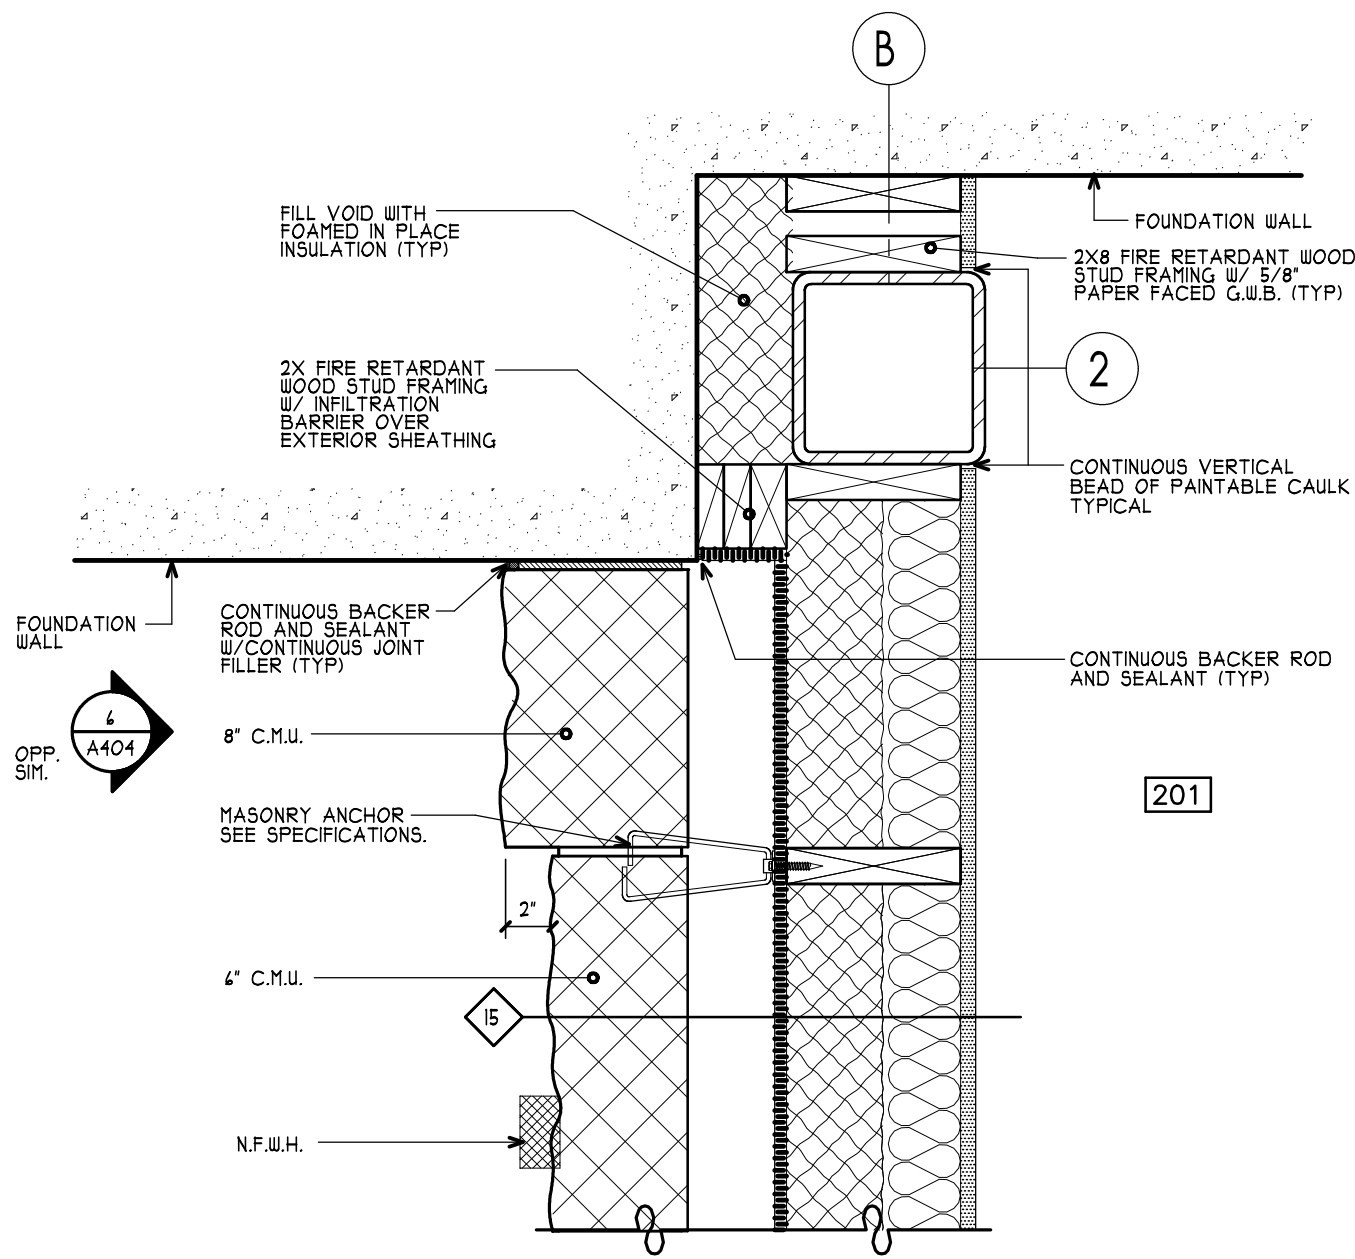


8 PLAN DETAIL (2 FLR)
A406 SCALE: 1 1/2" = 1'-0" AIO1

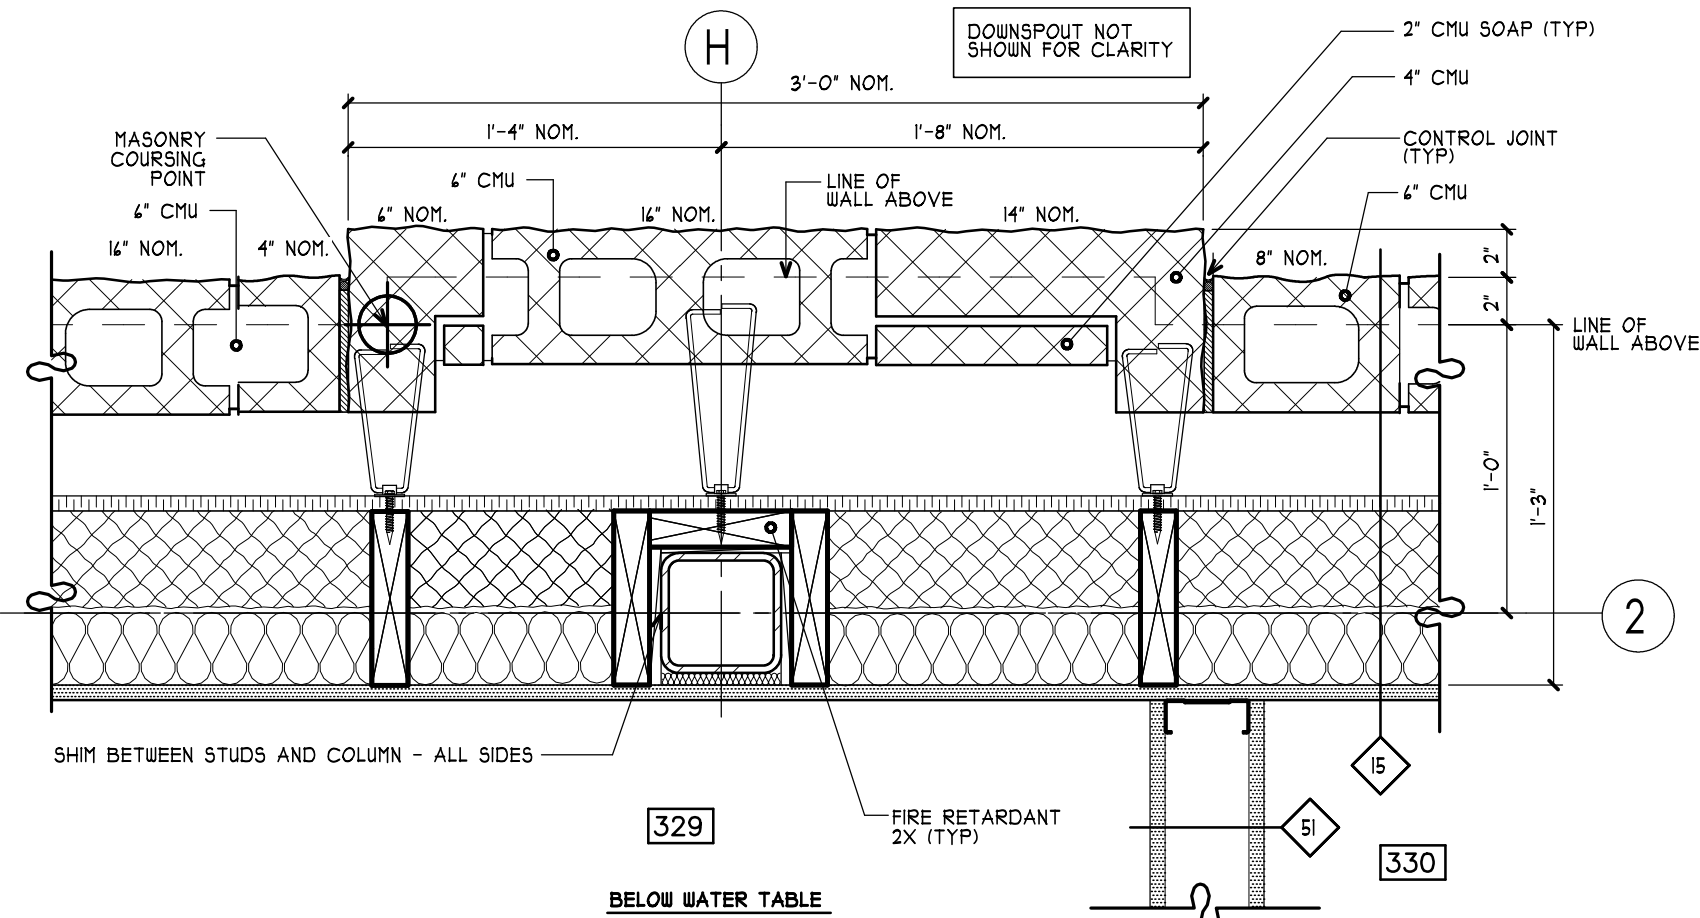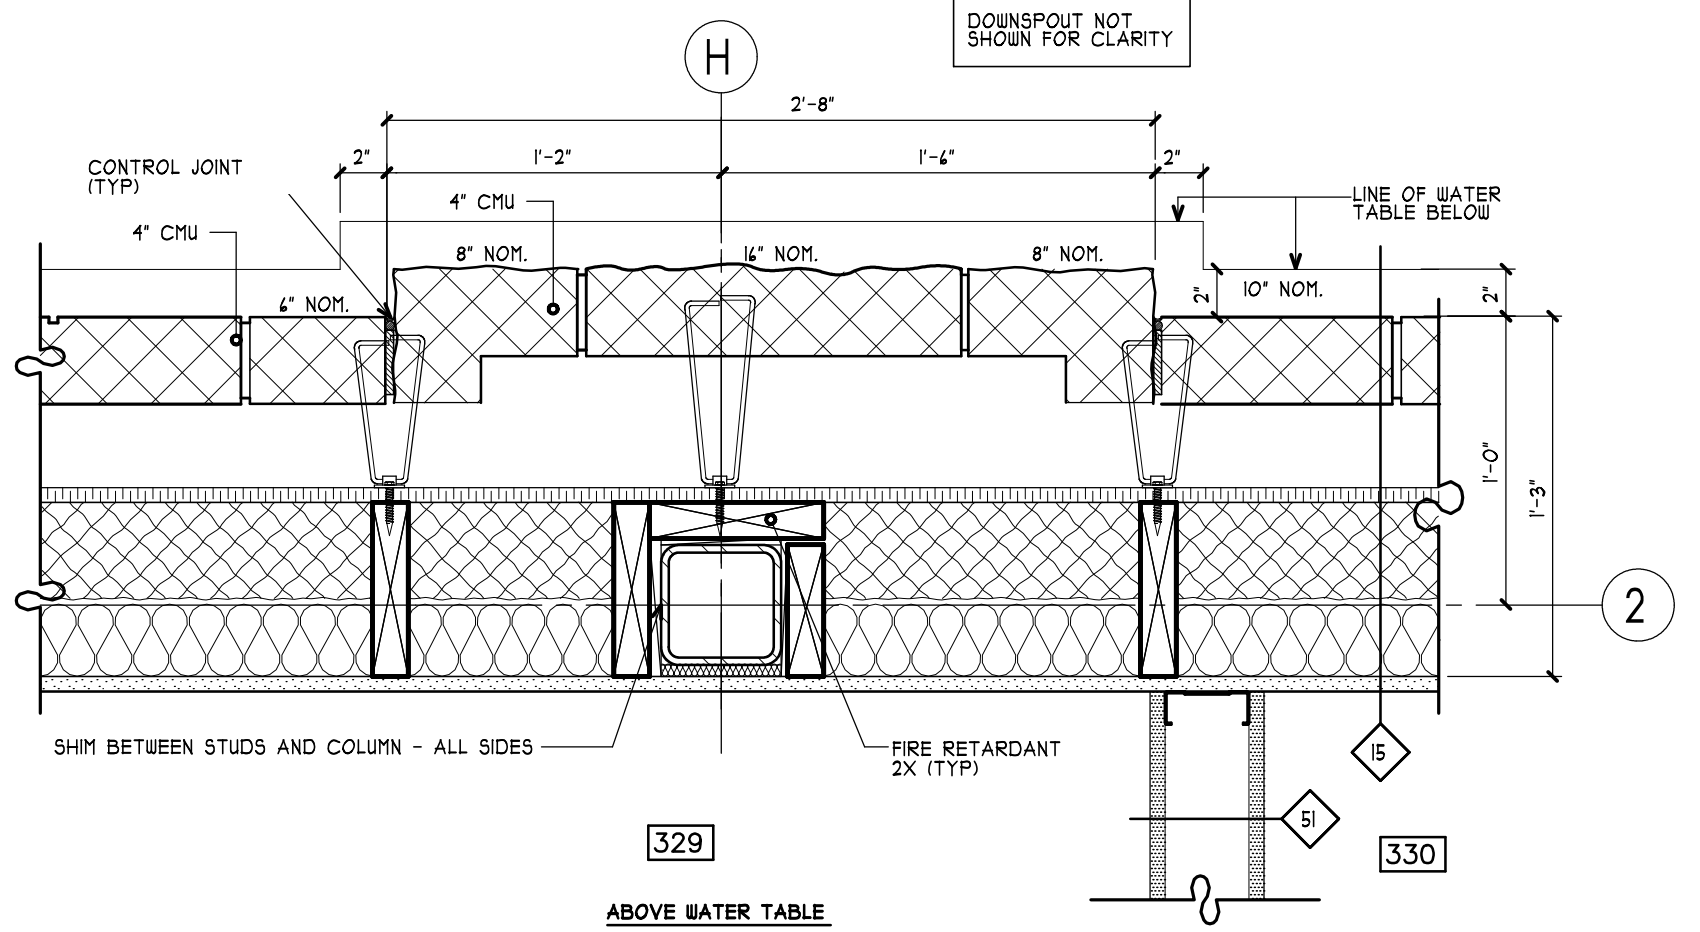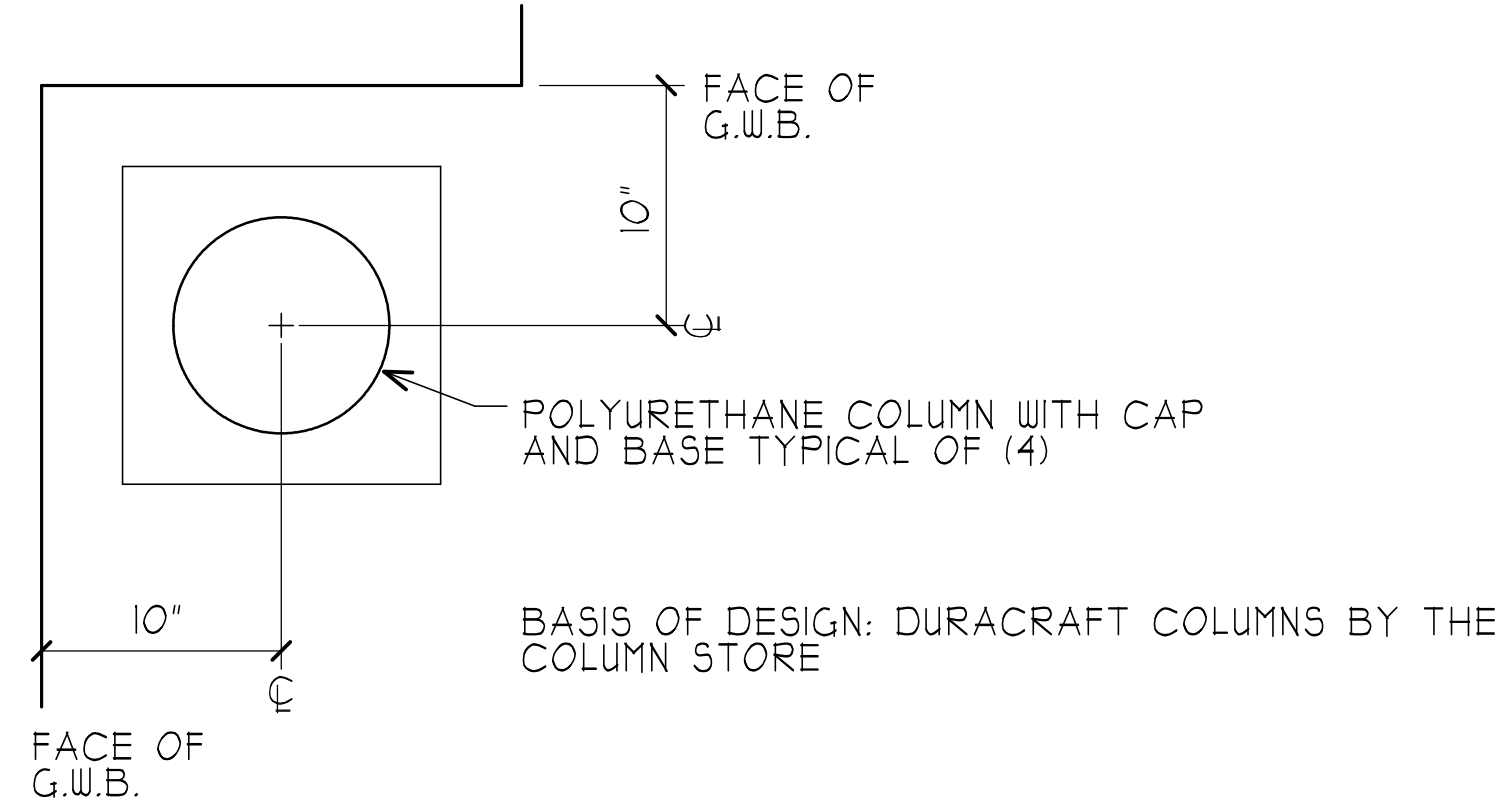


5 PLAN DETAIL (3 FLR)
A406 SCALE: 1 1/2" = 1'-0" AIO2

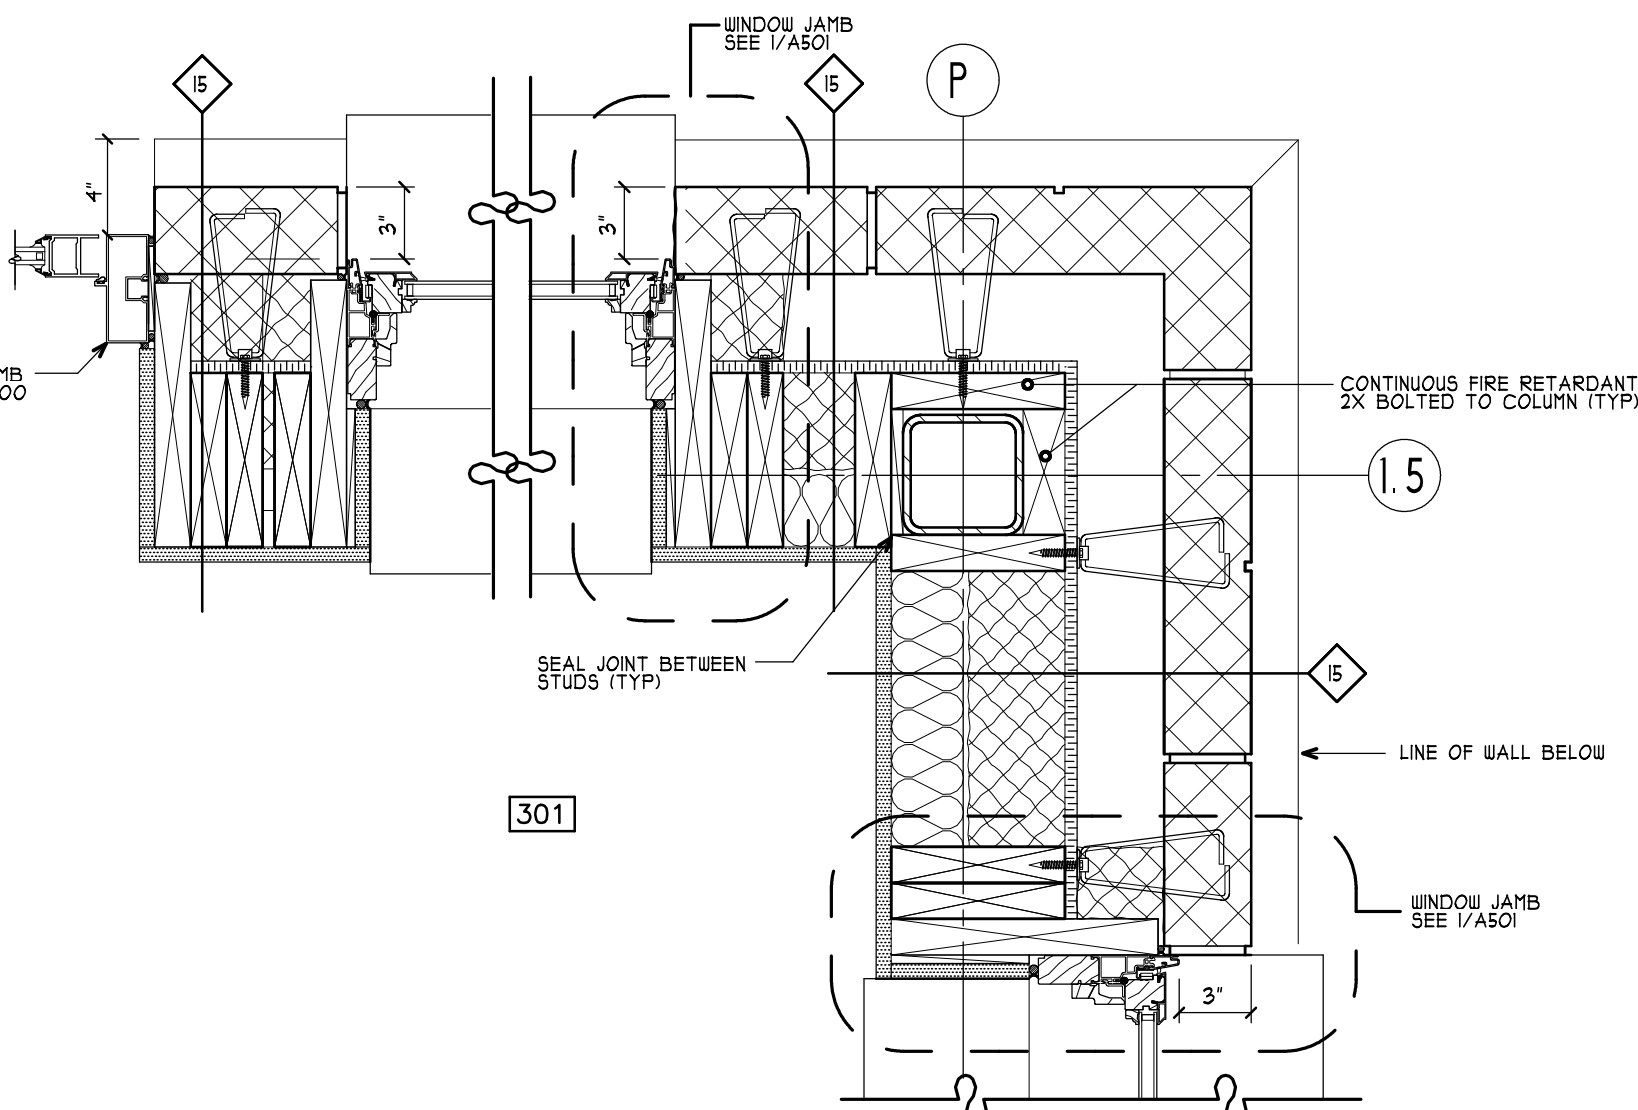


4 PLAN DETAIL (3 FLR)
A406 SCALE: 1 1/2" = 1'-0" AIO2

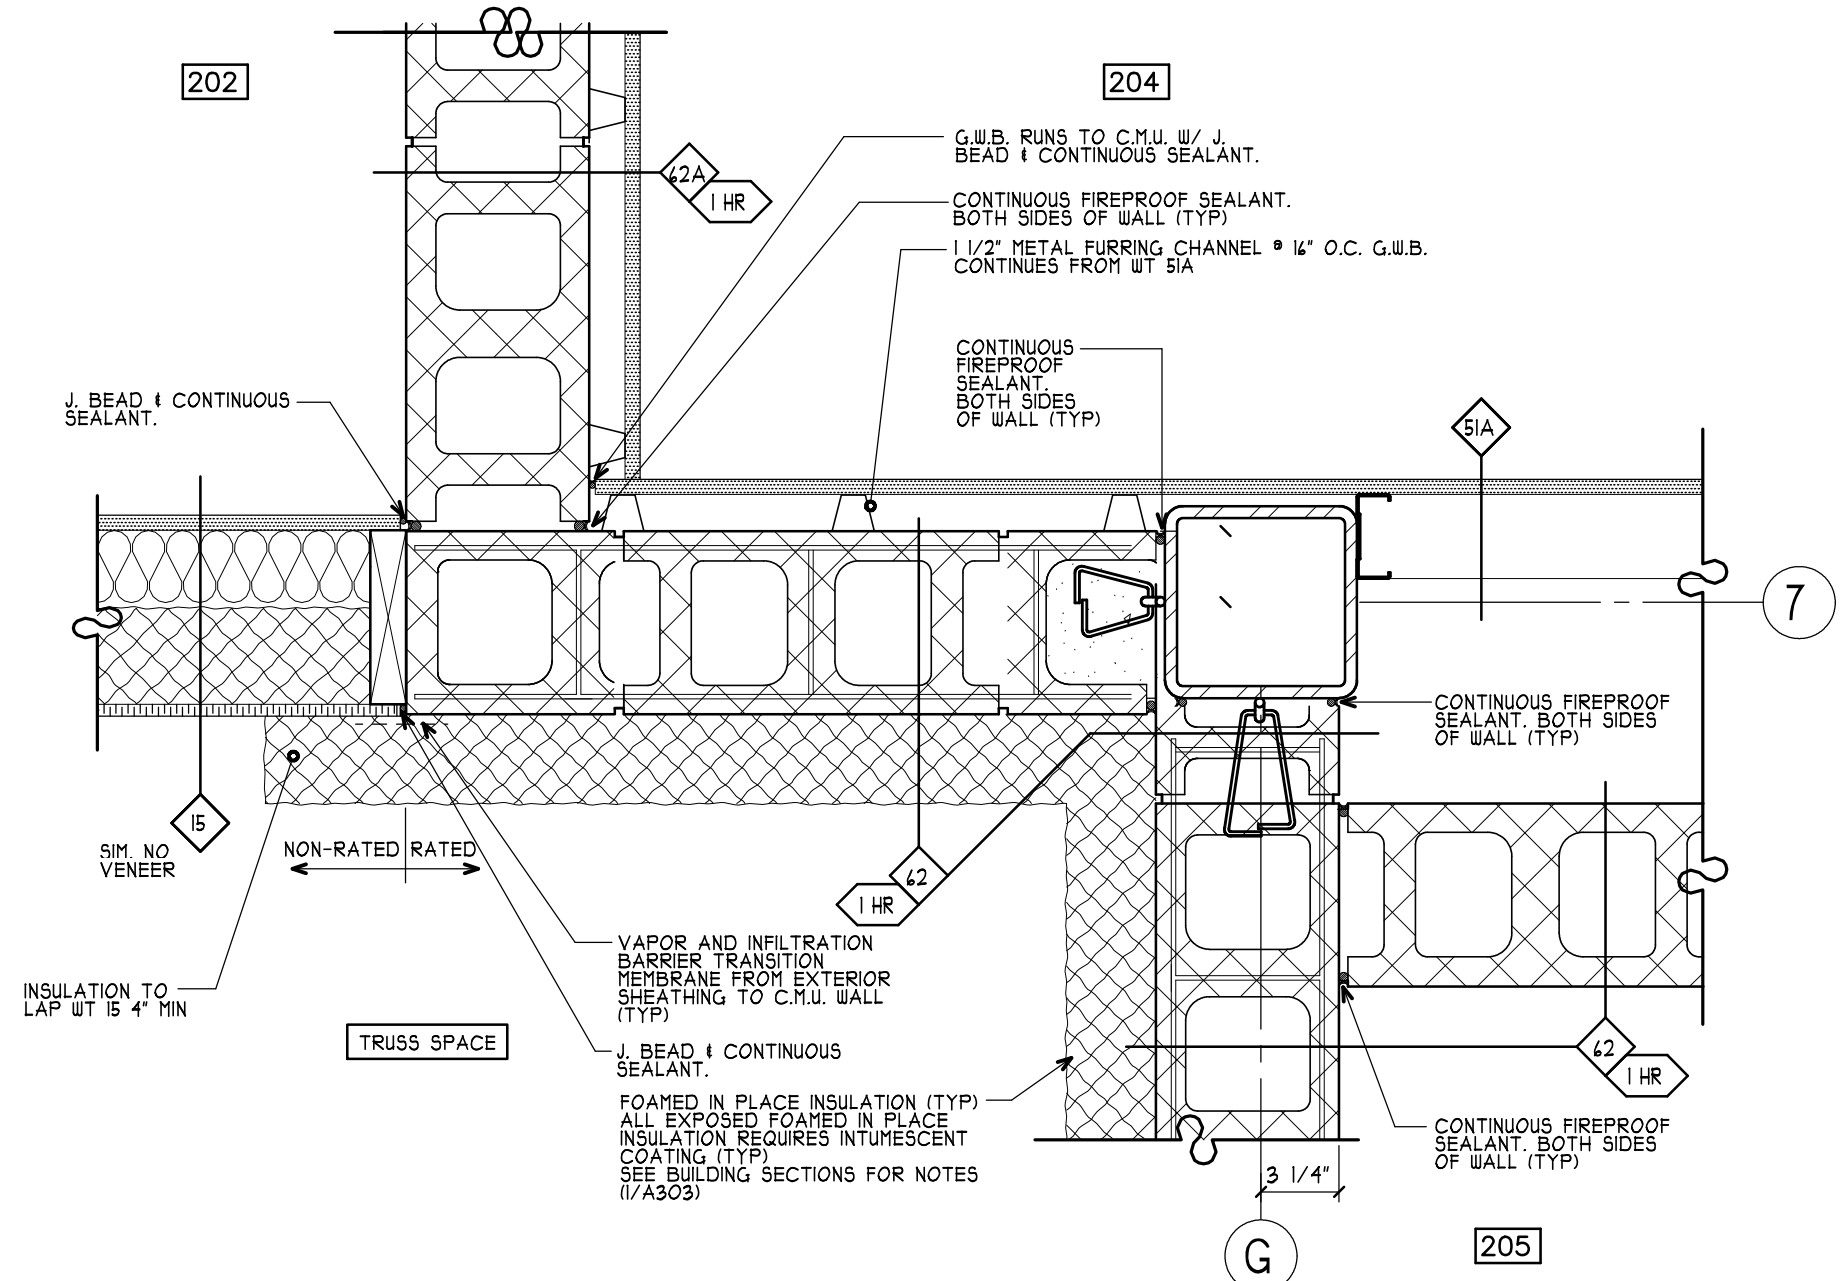

3 PLAN DETAIL (2 FLR)
A406 SCALE: 1 1/2" = 1'-0" AIO1

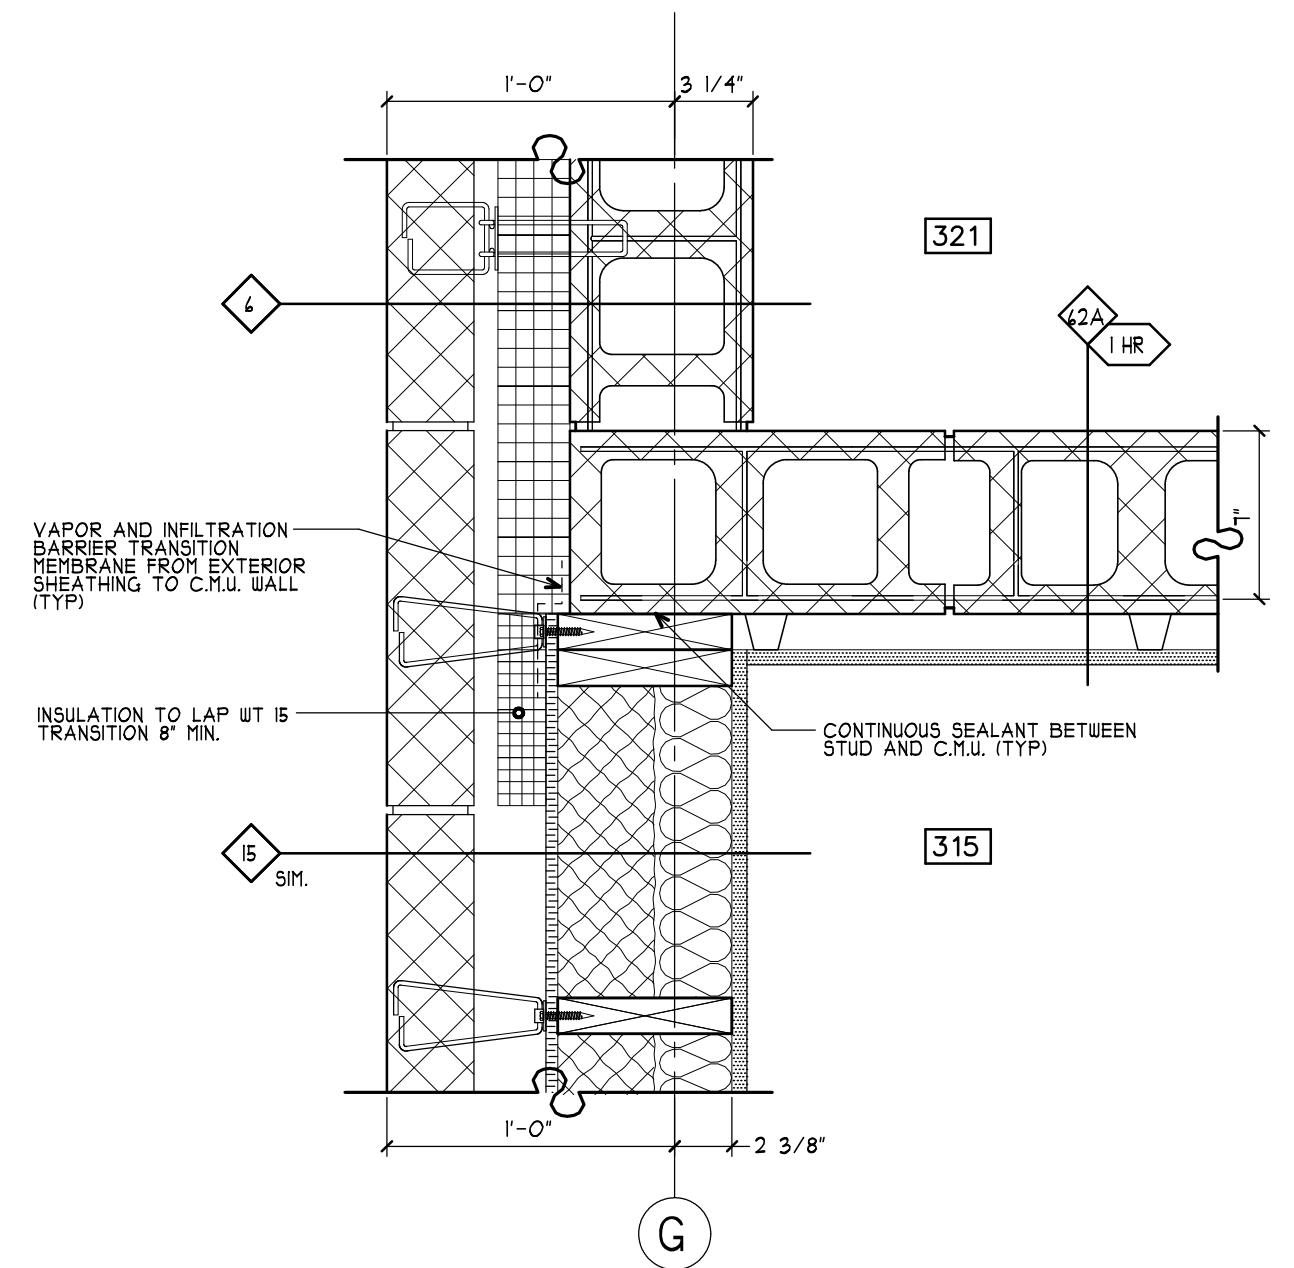

2 PLAN DETAIL (3 FLR)
A406 SCALE: 1 1/2" = 1'-0" AIO2

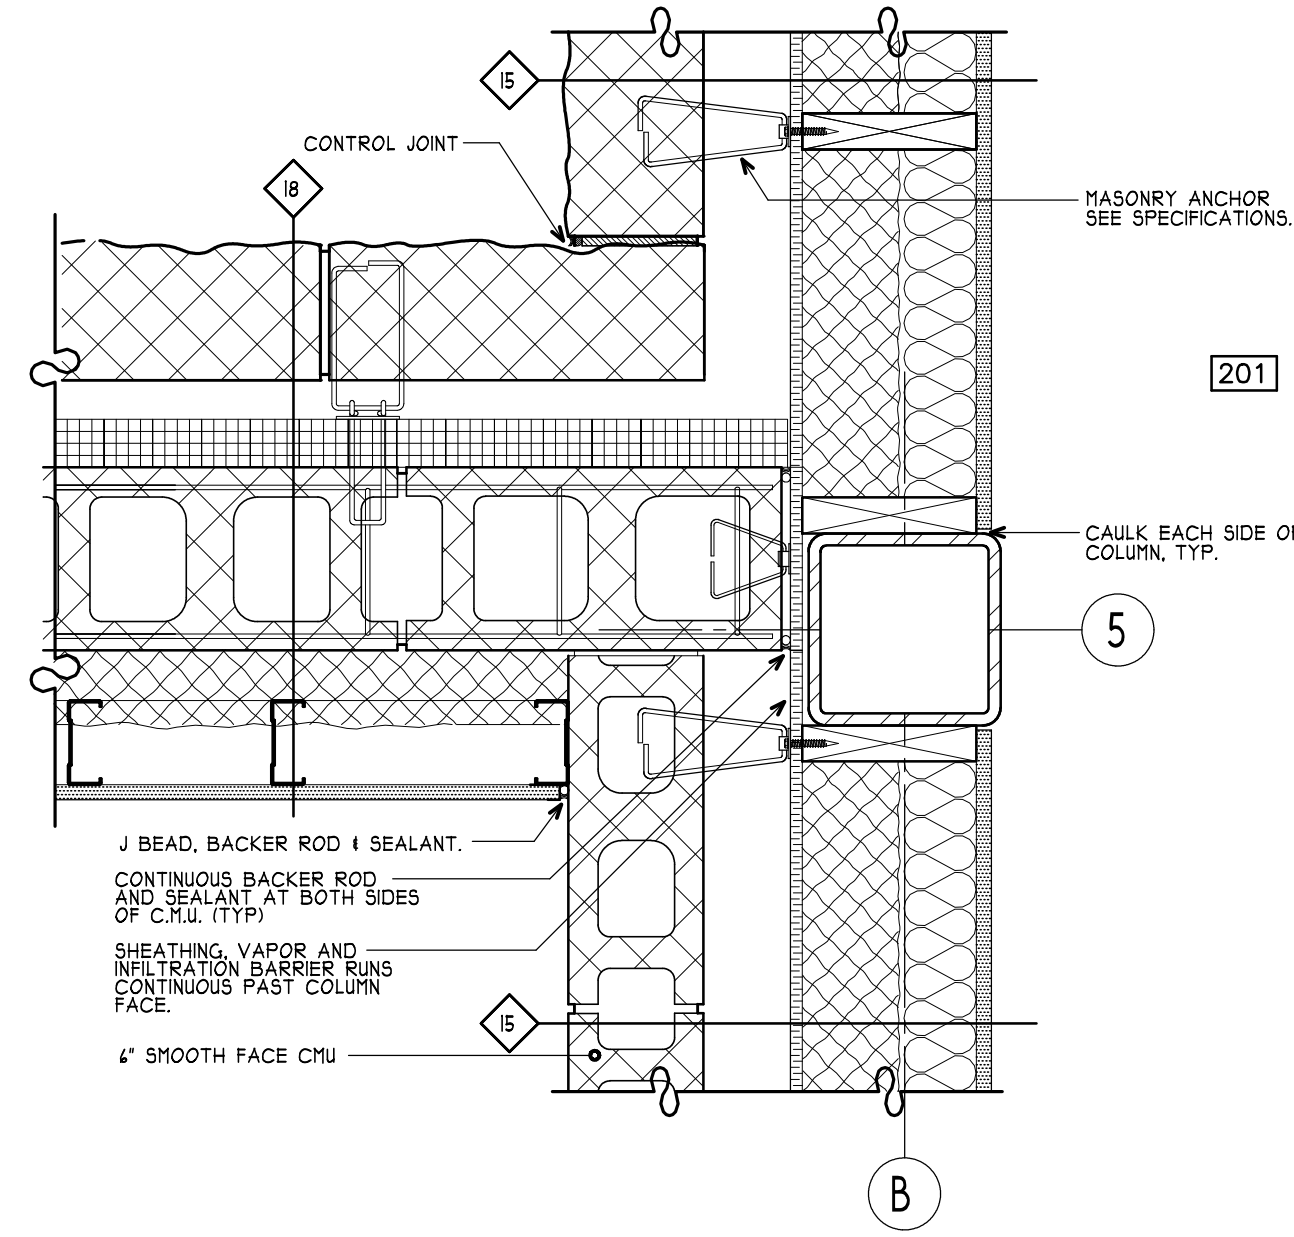

1 PLAN DETAIL (2 FLR)
A406 SCALE: 1 1/2" = 1'-0" AIO1

MA

MITCHELL ASSOCIATES ARCHITECTS PLLC

29 THACHER PARK ROAD
VOORHEESVILLE, NY 12186
(518) 745-4511 FAX (518) 745-2450
WWW.MITCHELL-ARCHITECTS.COM

EMERGENCY SERVICE

FACILITIES

CONSULTANTS:

INSITE ENGINEERING SURVEYING & LANDSCAPE ARCHITECTURE, P.C.
3 GARRETT PLACE
CARMEL, NY 10512
(845) 225-9400 FAX: (845) 225-9111

CRAIG A. MALONEY, P.E.
STRUCTURAL ENGINEERING CONSULTANT
3 BENEDICT COURT
BALSTON SPA, NY 12020
(518) 584-9944 FAX: (518) 584-9955

GERARD ASSOCIATES
CONSULTING ENGINEERS, P.C.
MECHANICAL, PLUMBING, AND ELECTRICAL
223 MAIN STREET
GOSHEN, NY 10924
(845) 291-1212 FAX: (845) 291-1939

COPYRIGHT 2012
MITCHELL ASSOCIATES ARCHITECTS
UNAUTHORIZED ALTERATION OR ADDITION
TO THIS DOCUMENT IS A VIOLATION OF LAW

NEW STATION FOR
PUTNAM VALLEY
FIRE STATION #1

OSCAWANA LAKE ROAD
PUTNAM VALLEY, NEW YORK

REVISION HISTORY

	DATE	DESCRIPTION
▲		
▲		
▲		
▲		
▲		
▲		
▲		

PLAN DETAILS

SCALE: AS NOTED
DWG BY:
DWG DATE: 8/14/2020
STATUS: BID DRAWINGS

A406

PLOT TIME: 12:13 PM