

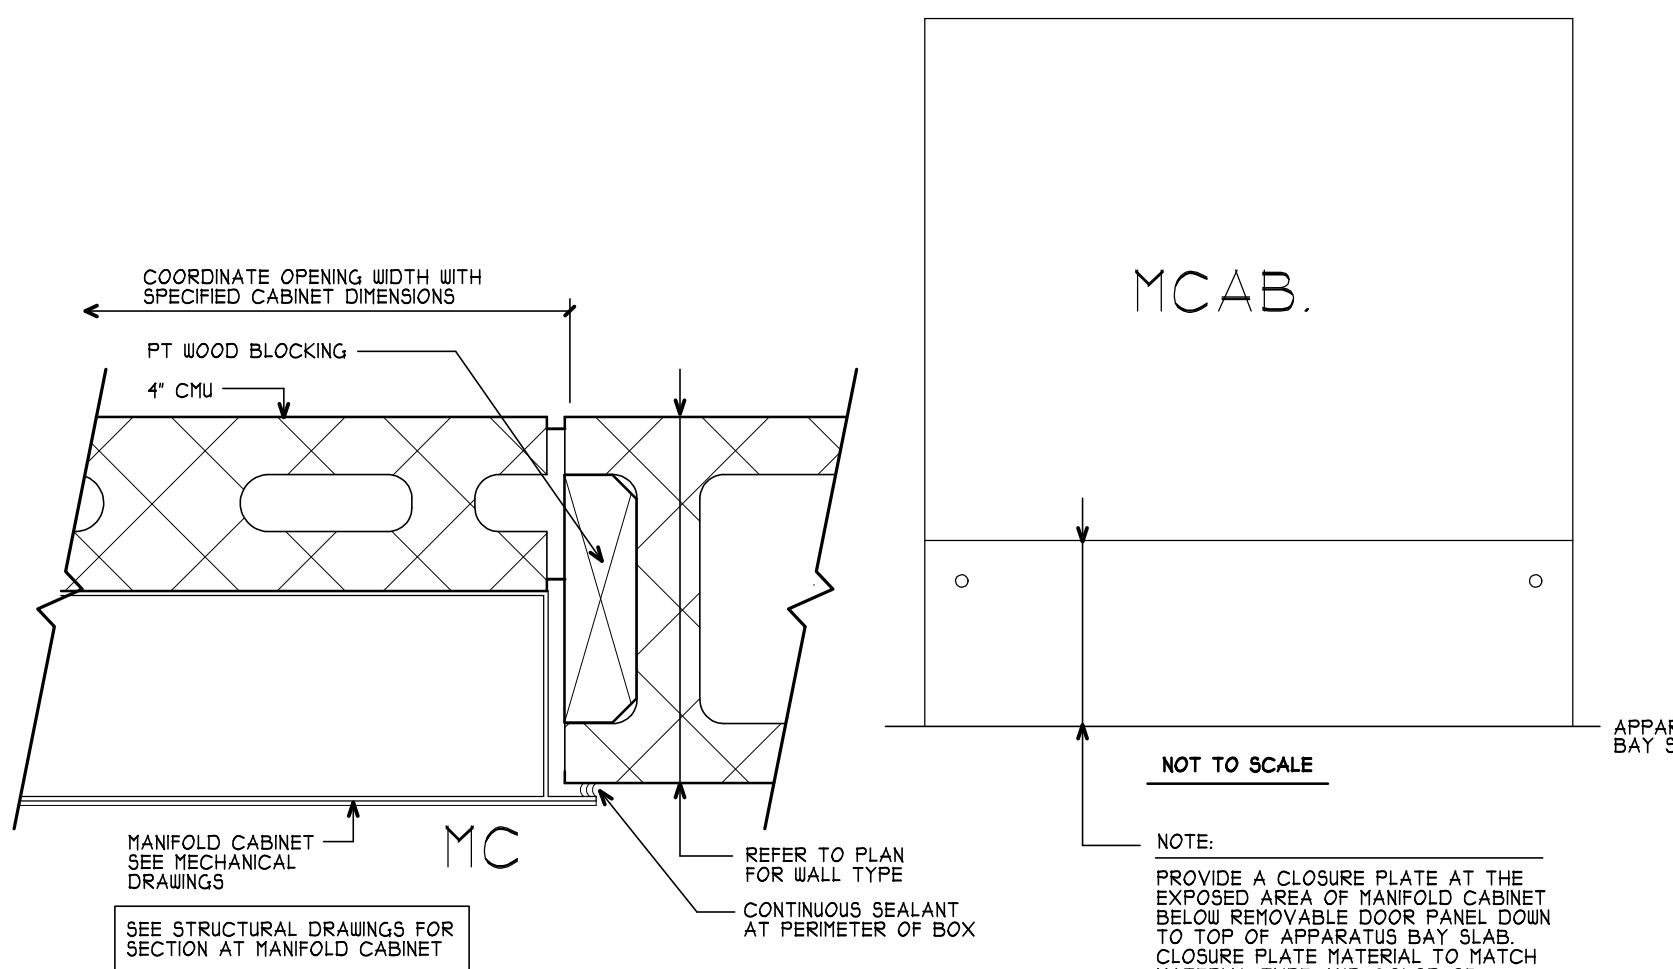



1 TRENCH DRAIN DETAIL
A430 SCALE: 1 1/2" = 1'-0" 1/A303

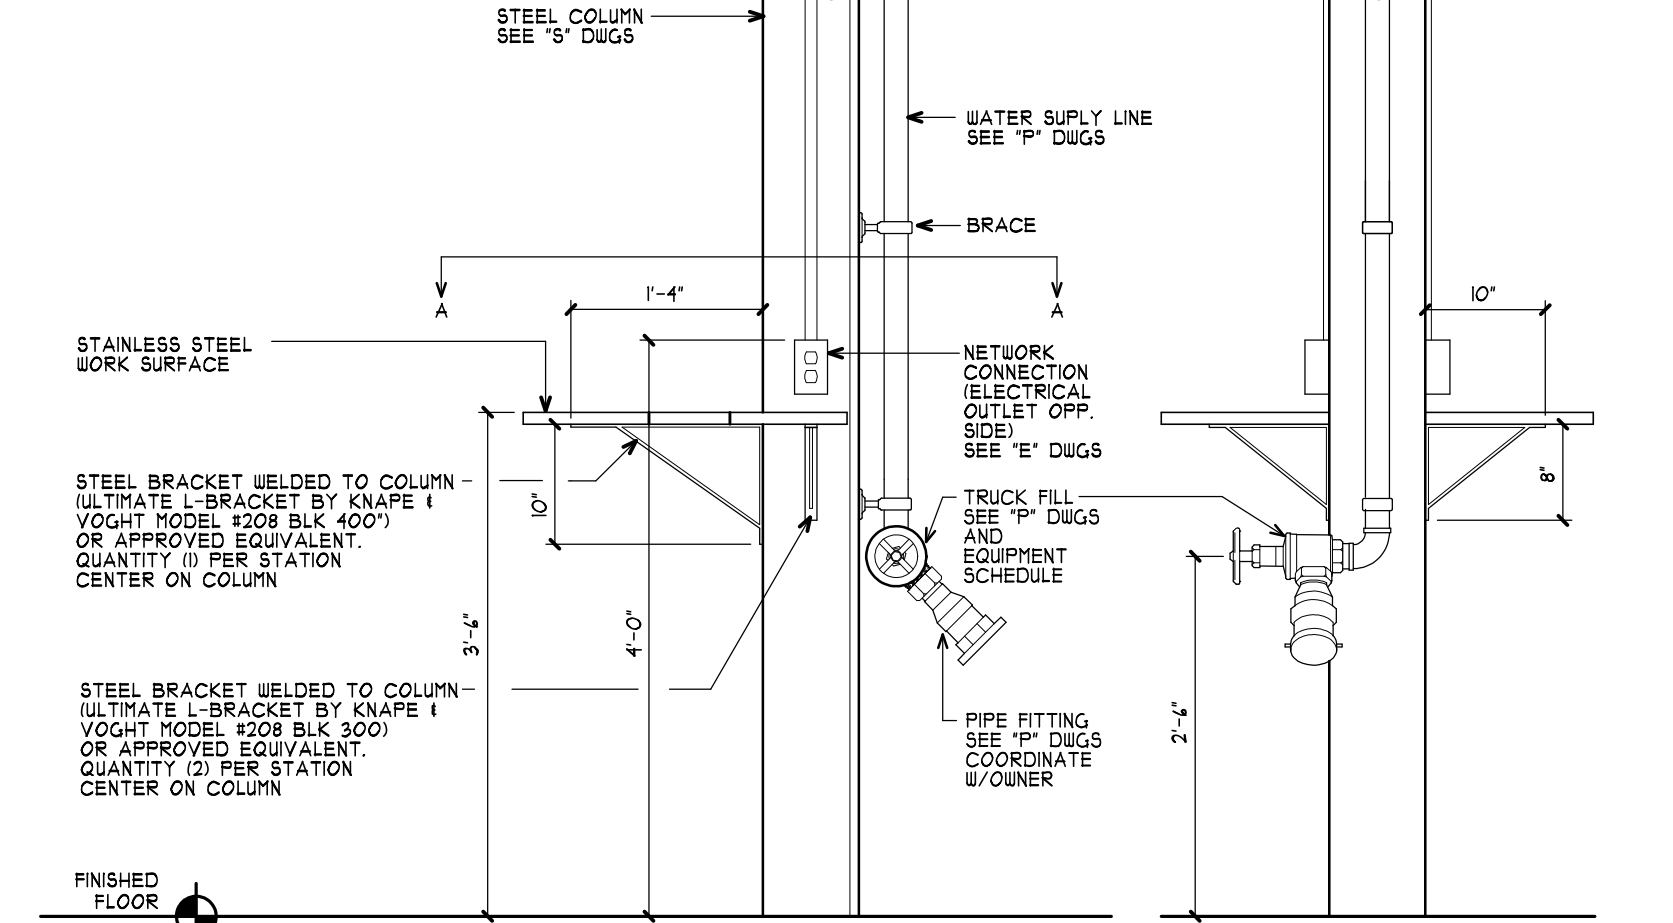


2 MANIFOLD CABINET DETAIL
A430 SCALE: 3" = 1'-0"

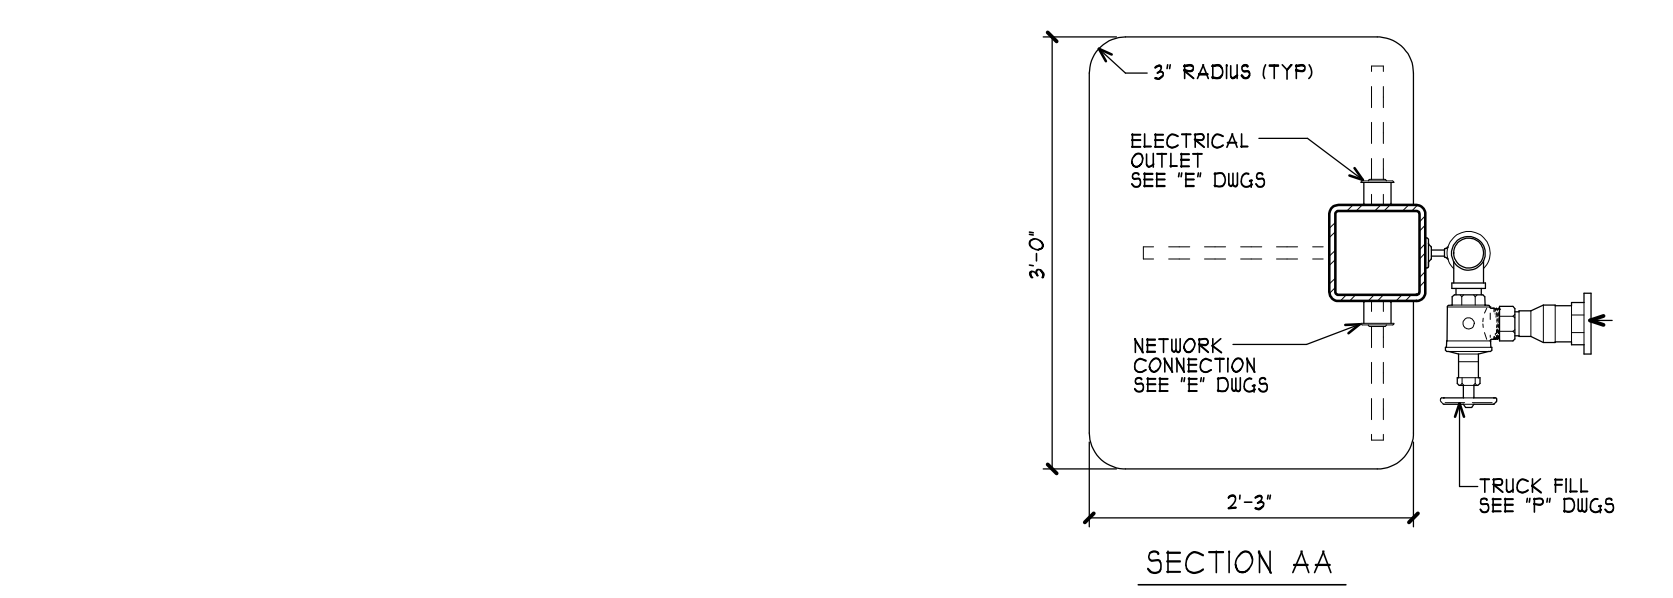


3 COLUMN COUNTERTOP & TRUCK FILL
A430 SCALE: 3/4" = 1'-0" KEYNOTE/A100

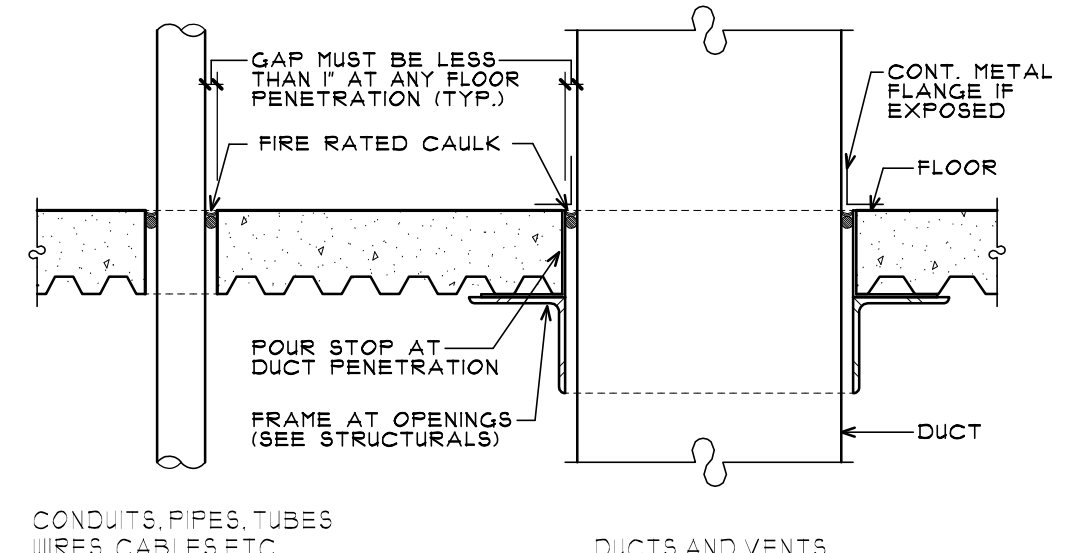


4 TYPICAL FLOOR PENETRATION CLOSURE
A430 SCALE: 1 1/2" = 1'-0"

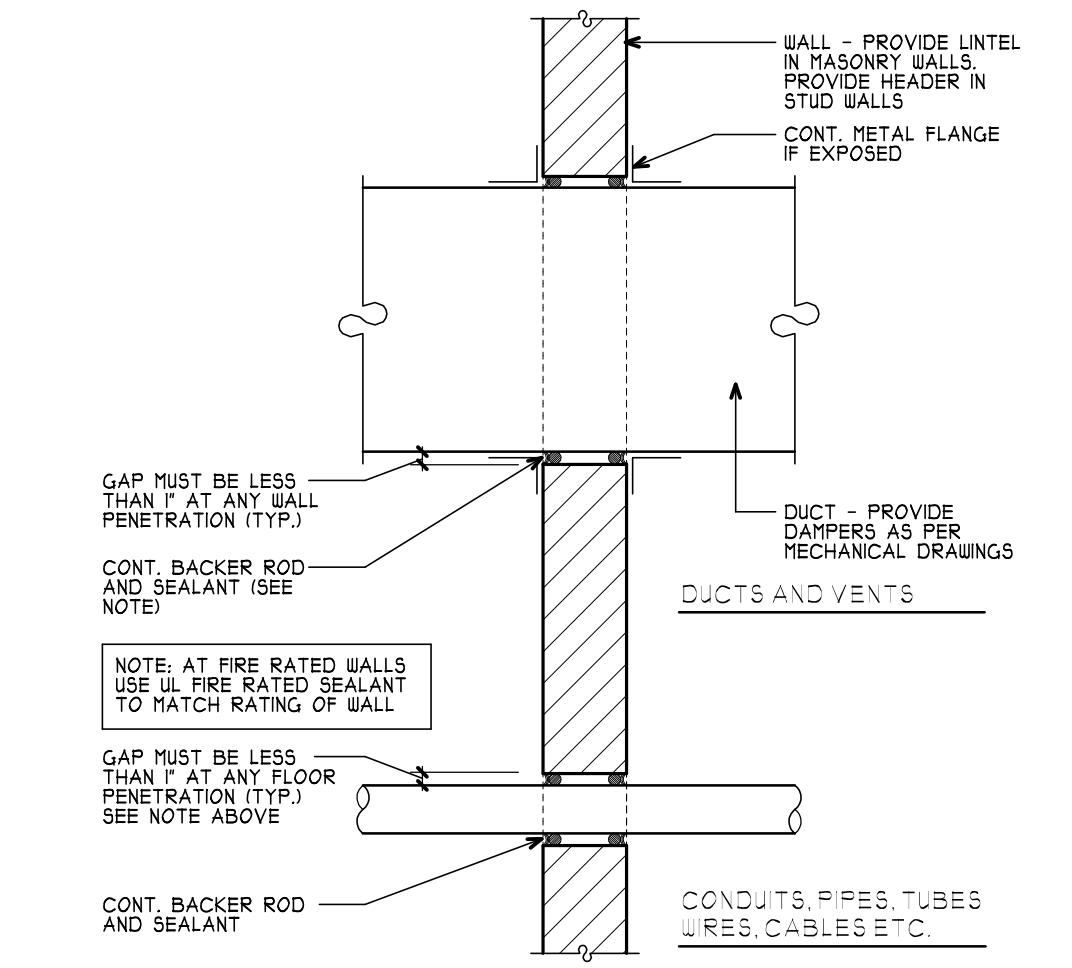


5 TYPICAL WALL PENETRATION CLOSURE
A430 SCALE: 1 1/2" = 1'-0"

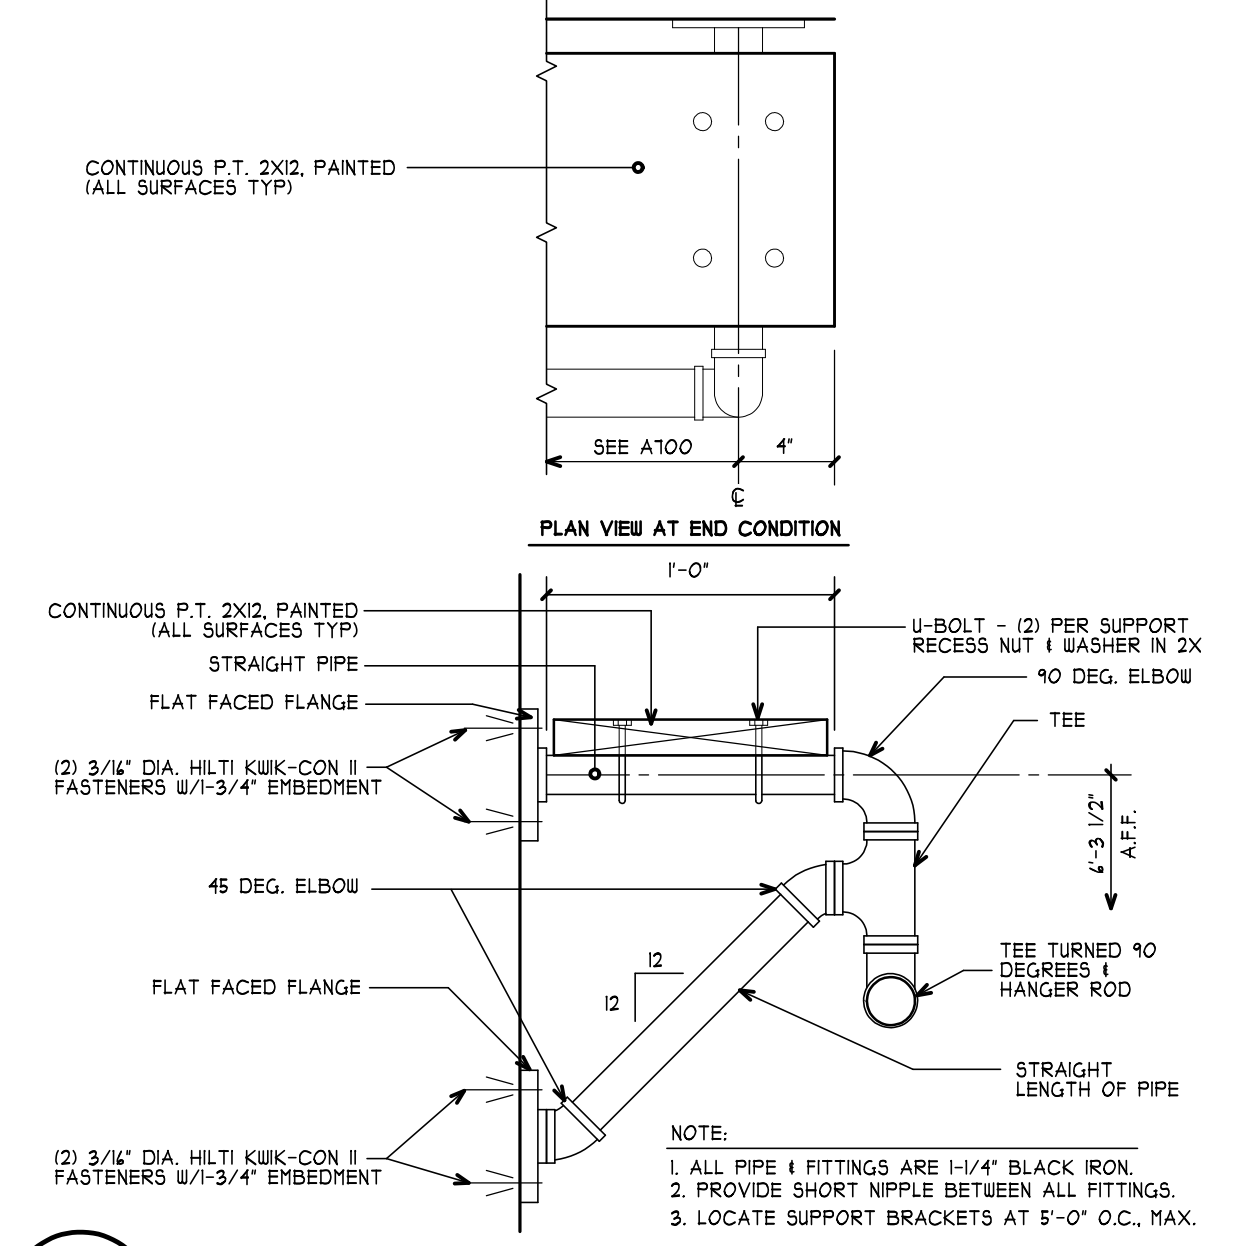


6 DRYING RACK DETAIL
A430 SCALE: 1 1/2" = 1'-0"

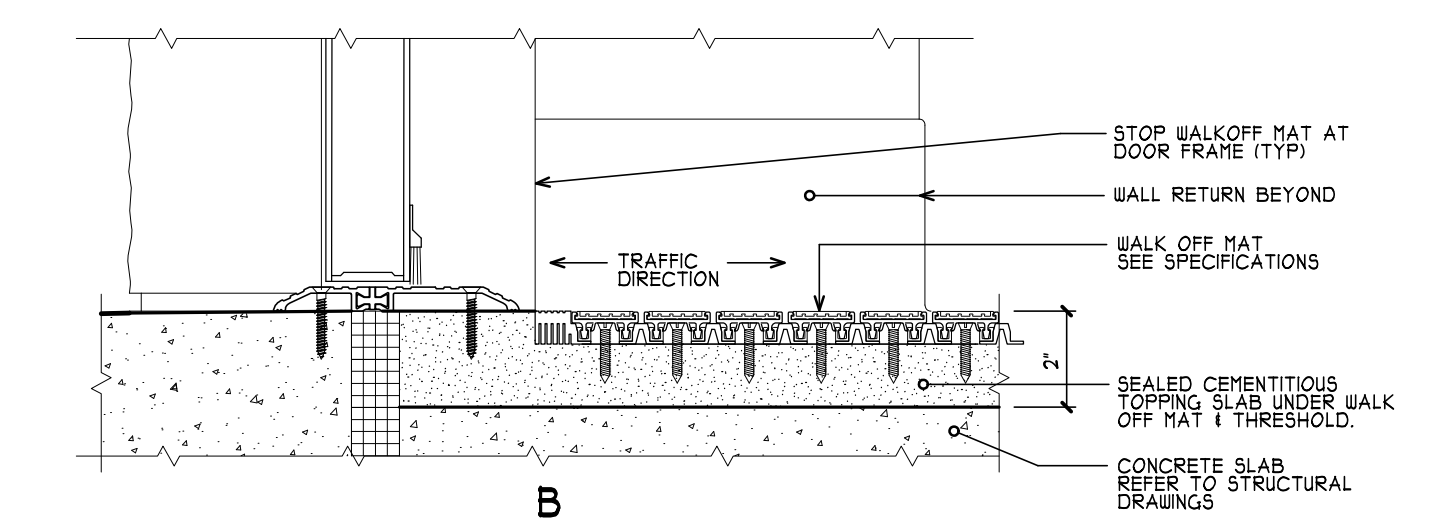


8 ENTRY MAT DETAIL
A430 SCALE: 3" = 1'-0" A100 & A102

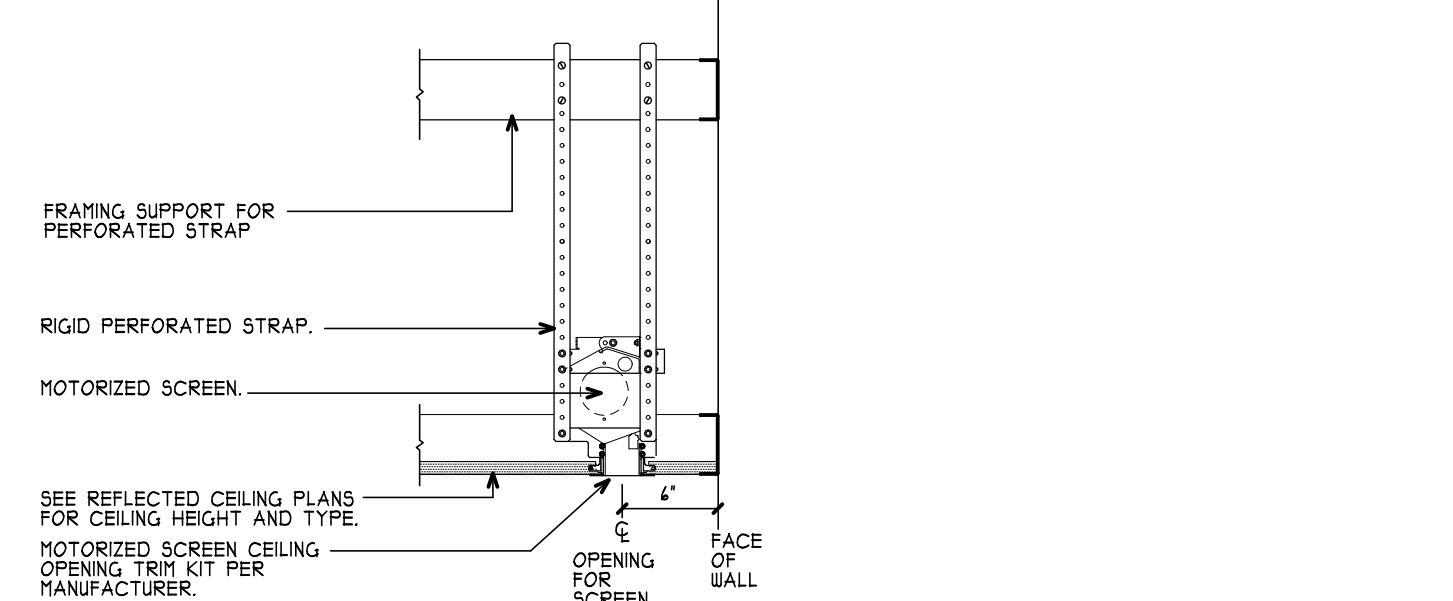

9 MOTORIZED SCREEN DETAIL
A430 SCALE: 1" = 1'-0" 1/A602

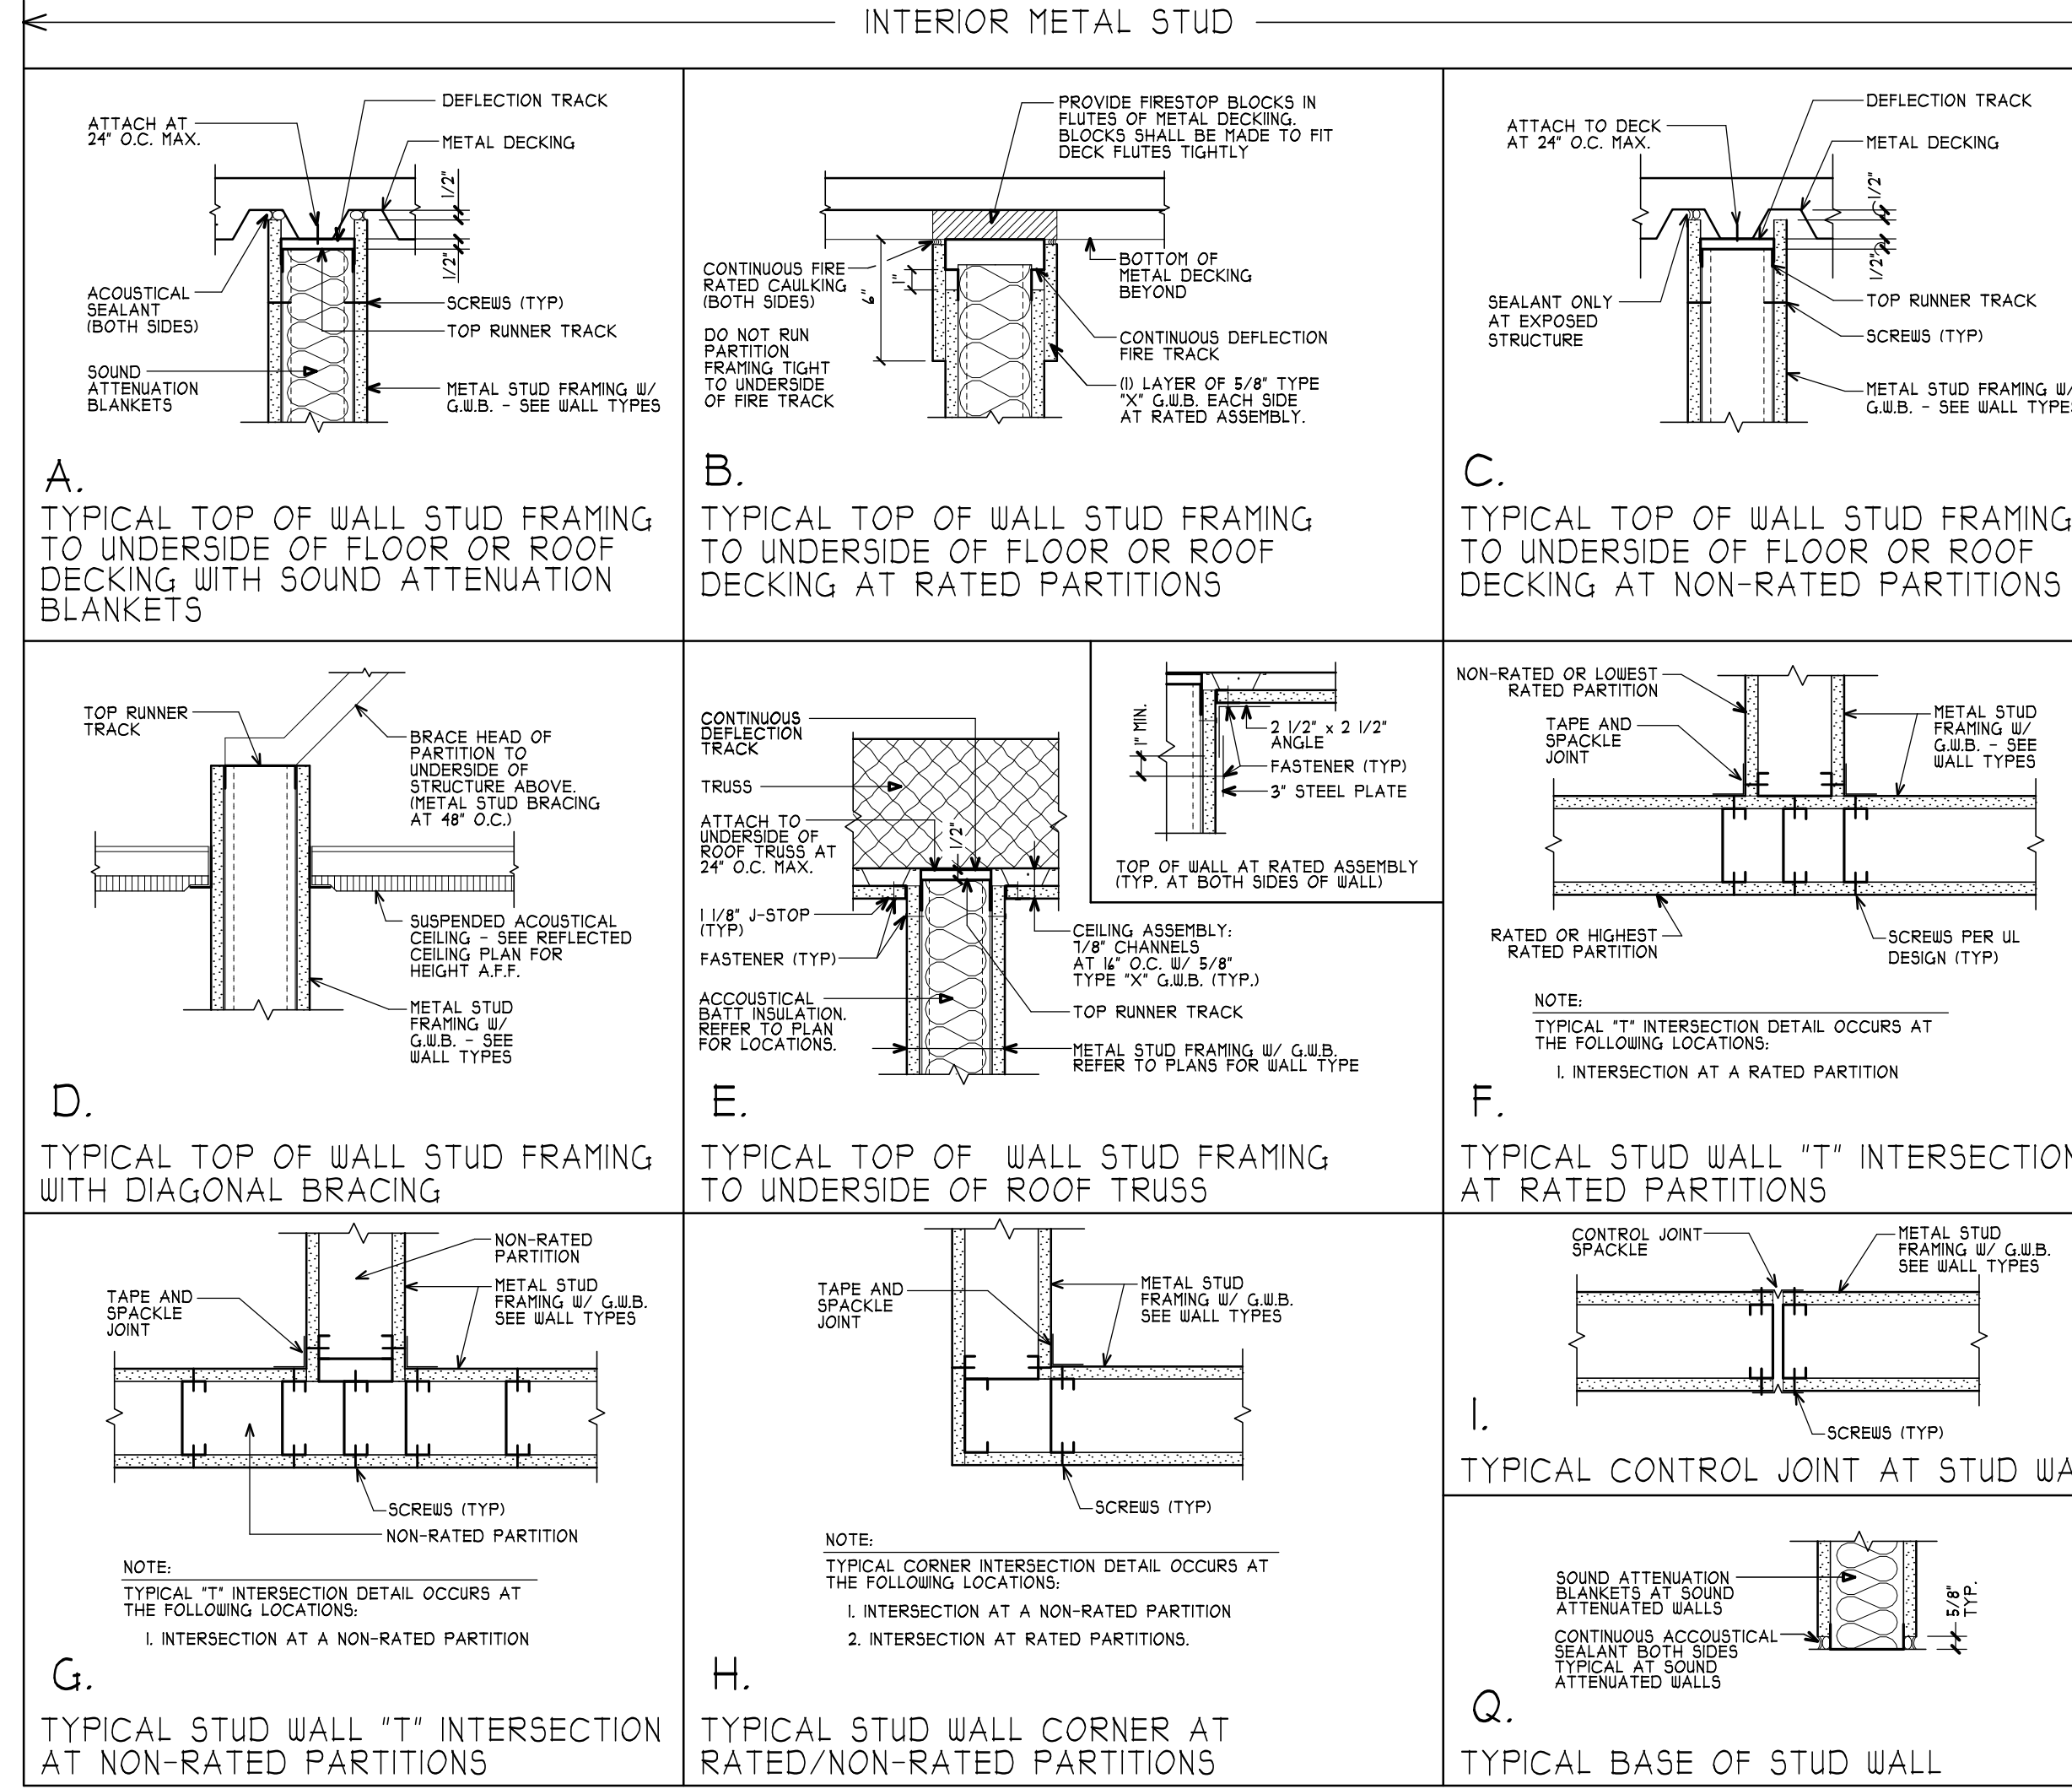

10 TYPICAL INTERIOR/EXTERIOR WALL CONNECTION DETAILS
A430 SCALE: 1 1/2" = 1'-0"

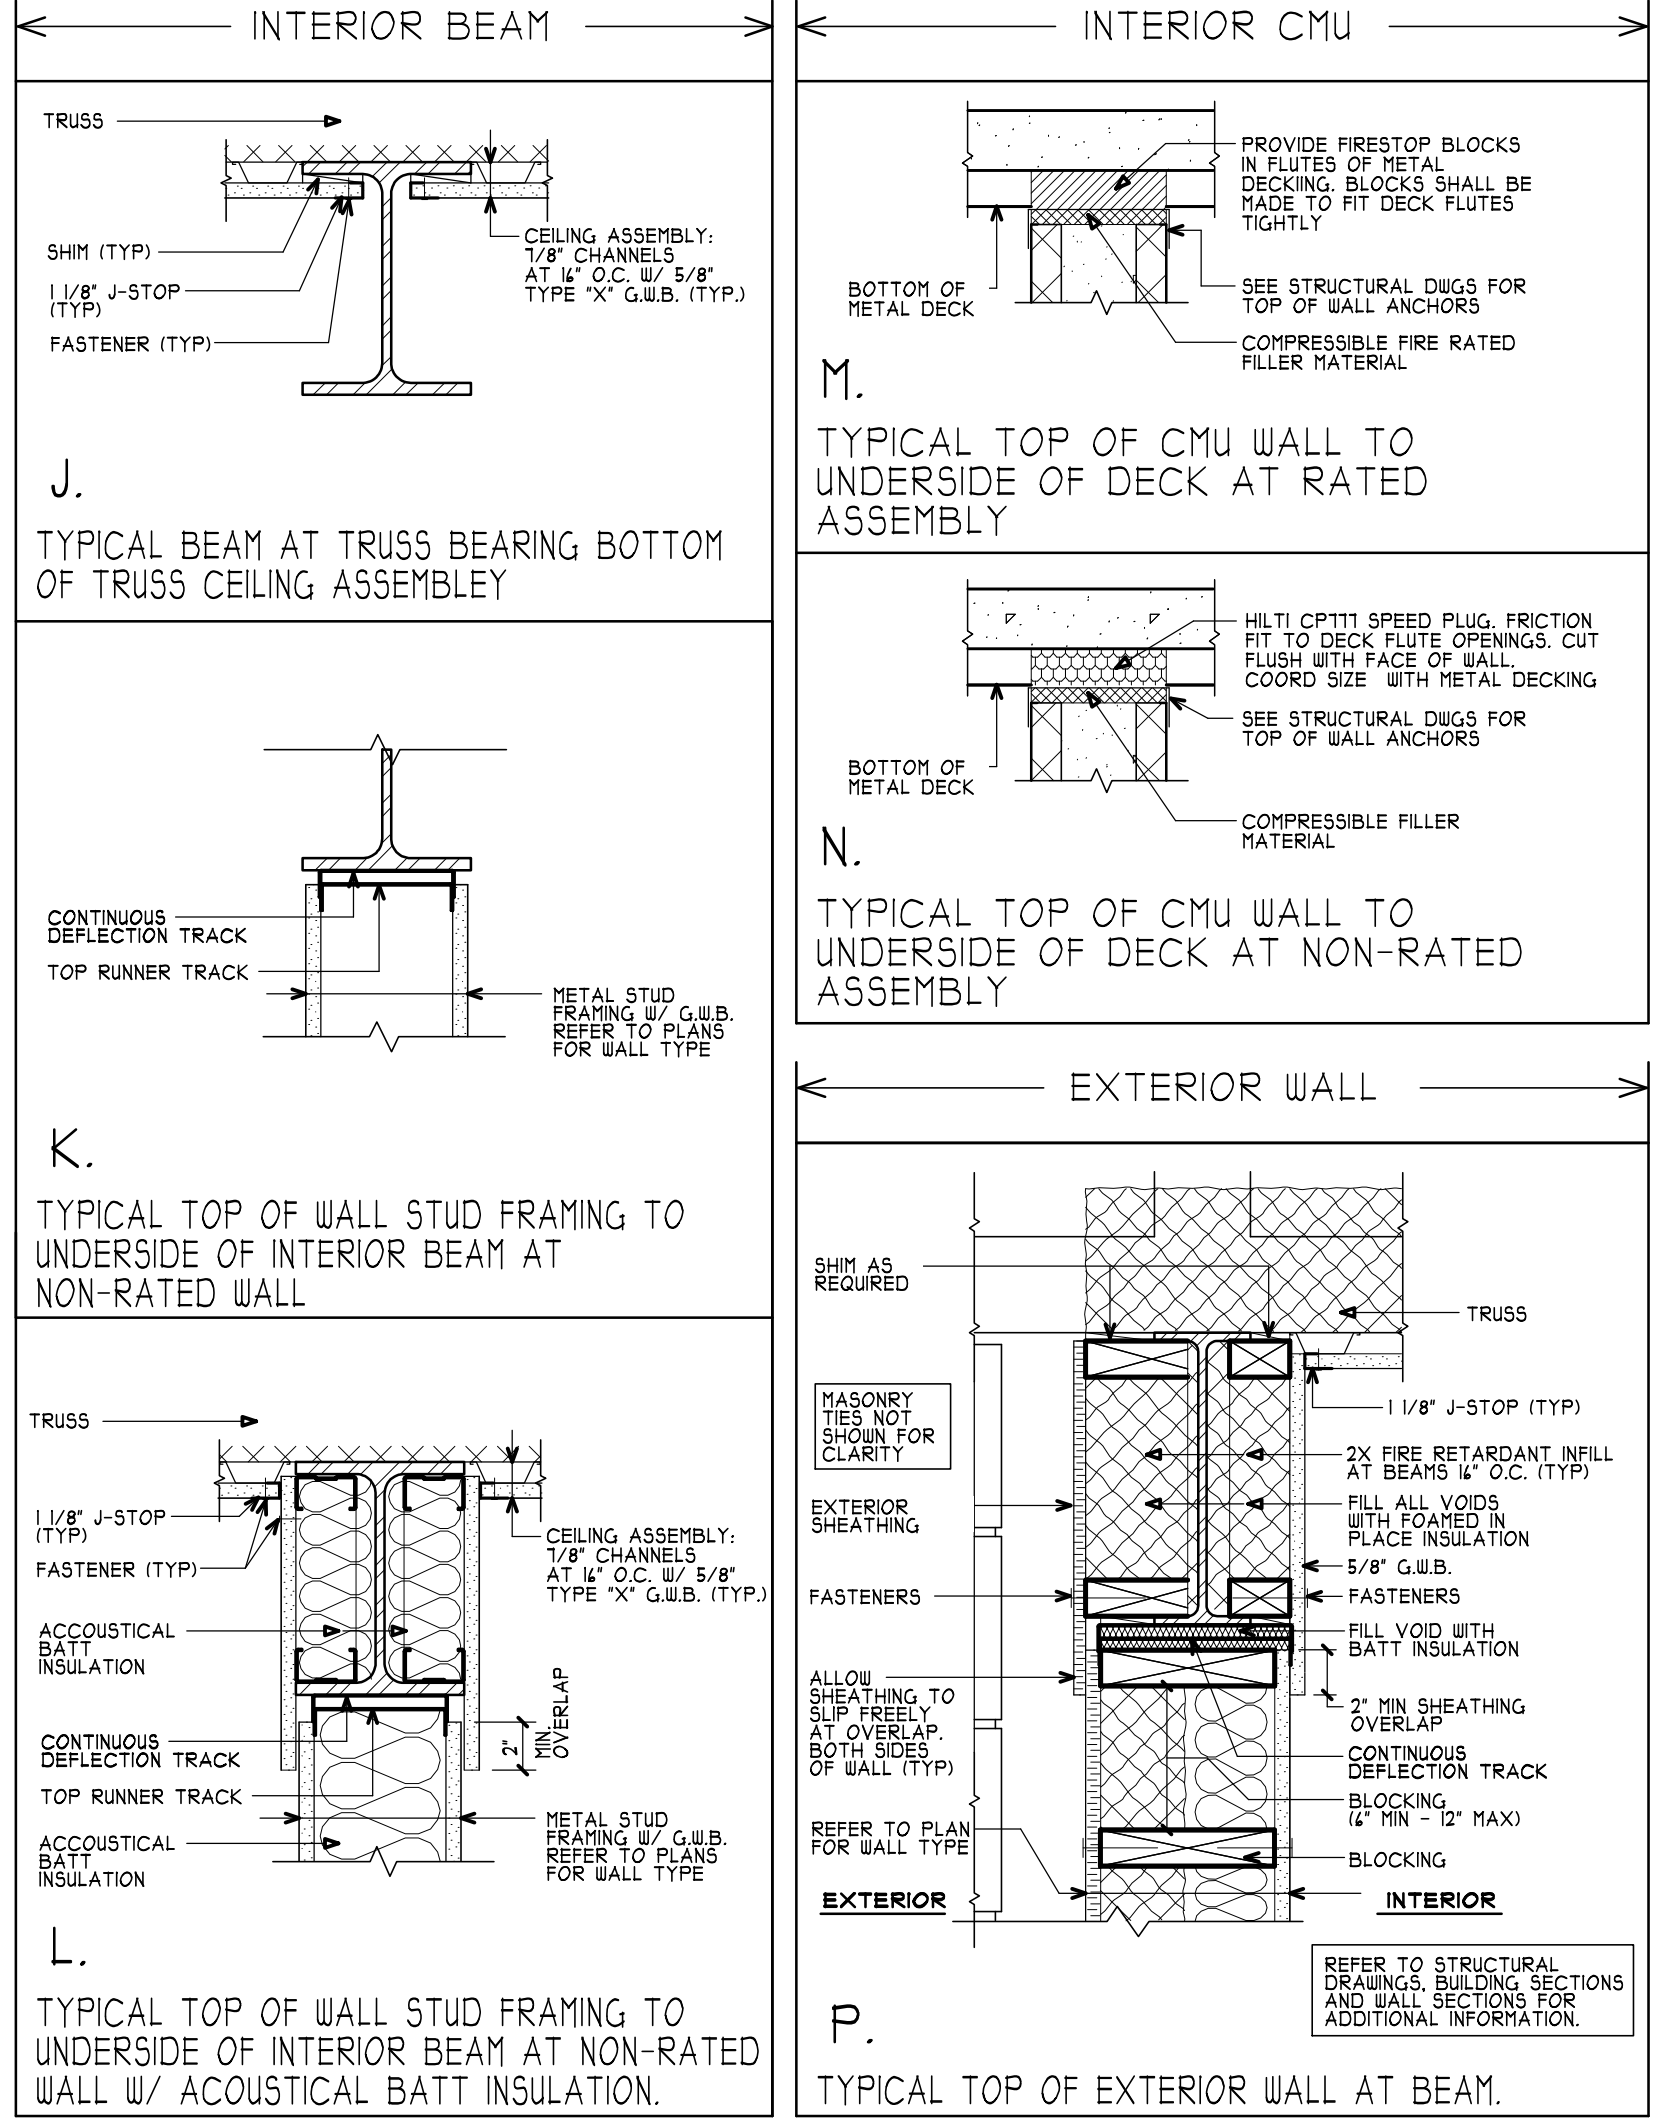

MISC DETAILS

MA
MITCHELL ASSOCIATES ARCHITECTS PLLC
29 THACHER PARK ROAD
VOORHEESVILLE, NY 12186
(518) 745-4571 FAX: (518) 745-2950
WWW.MITCHELL-ARCHITECTS.COM

EMERGENCY SERVICE
FACILITIES

CONSULTANTS:
INSITE ENGINEERING SURVEYING & LANDSCAPE ARCHITECTURE, P.C.
3 GARRETT PLACE
CARMEL, NY 10512
(845) 225-4100 FAX: (845) 225-4111

CRAIG A. MALONEY, P.E.
STRUCTURAL ENGINEERING CONSULTANT
3 BENEDICT COURT
BALLSTON SPA, NY 12020
(518) 584-4444 FAX: (518) 584-4955

GERARD ASSOCIATES
CONSULTING ENGINEERS, P.C.
MECHANICAL, PLUMBING, AND ELECTRICAL
223 MAIN STREET
COHEN, NY 10424
(845) 291-1212 FAX: (845) 291-1934

COPYRIGHT 2002
MITCHELL ASSOCIATES ARCHITECTS
UNAUTHORIZED ALTERATION OR ADDITION
TO THIS DOCUMENT IS A VIOLATION OF LAW

NEW STATION
FOR
PUTNAM VALLEY FIRE STATION #1
OSCAWANA LAKE ROAD
PUTNAM VALLEY, NEW YORK

REVISION HISTORY		
DATE	DESCRIPTION	

MISC DETAILS
SCALE: AS NOTED
DWG BY: JDA
DWG DATE: 8/14/2020
STATUS: BID DRAWINGS

A430
PLOT TIME: 3:00 PM

DWG ID#: S:\J Drive\Putnam Valley\RPV_A430