



DWG. ID#: S.A.U Drive Putnam Valley NY_A500

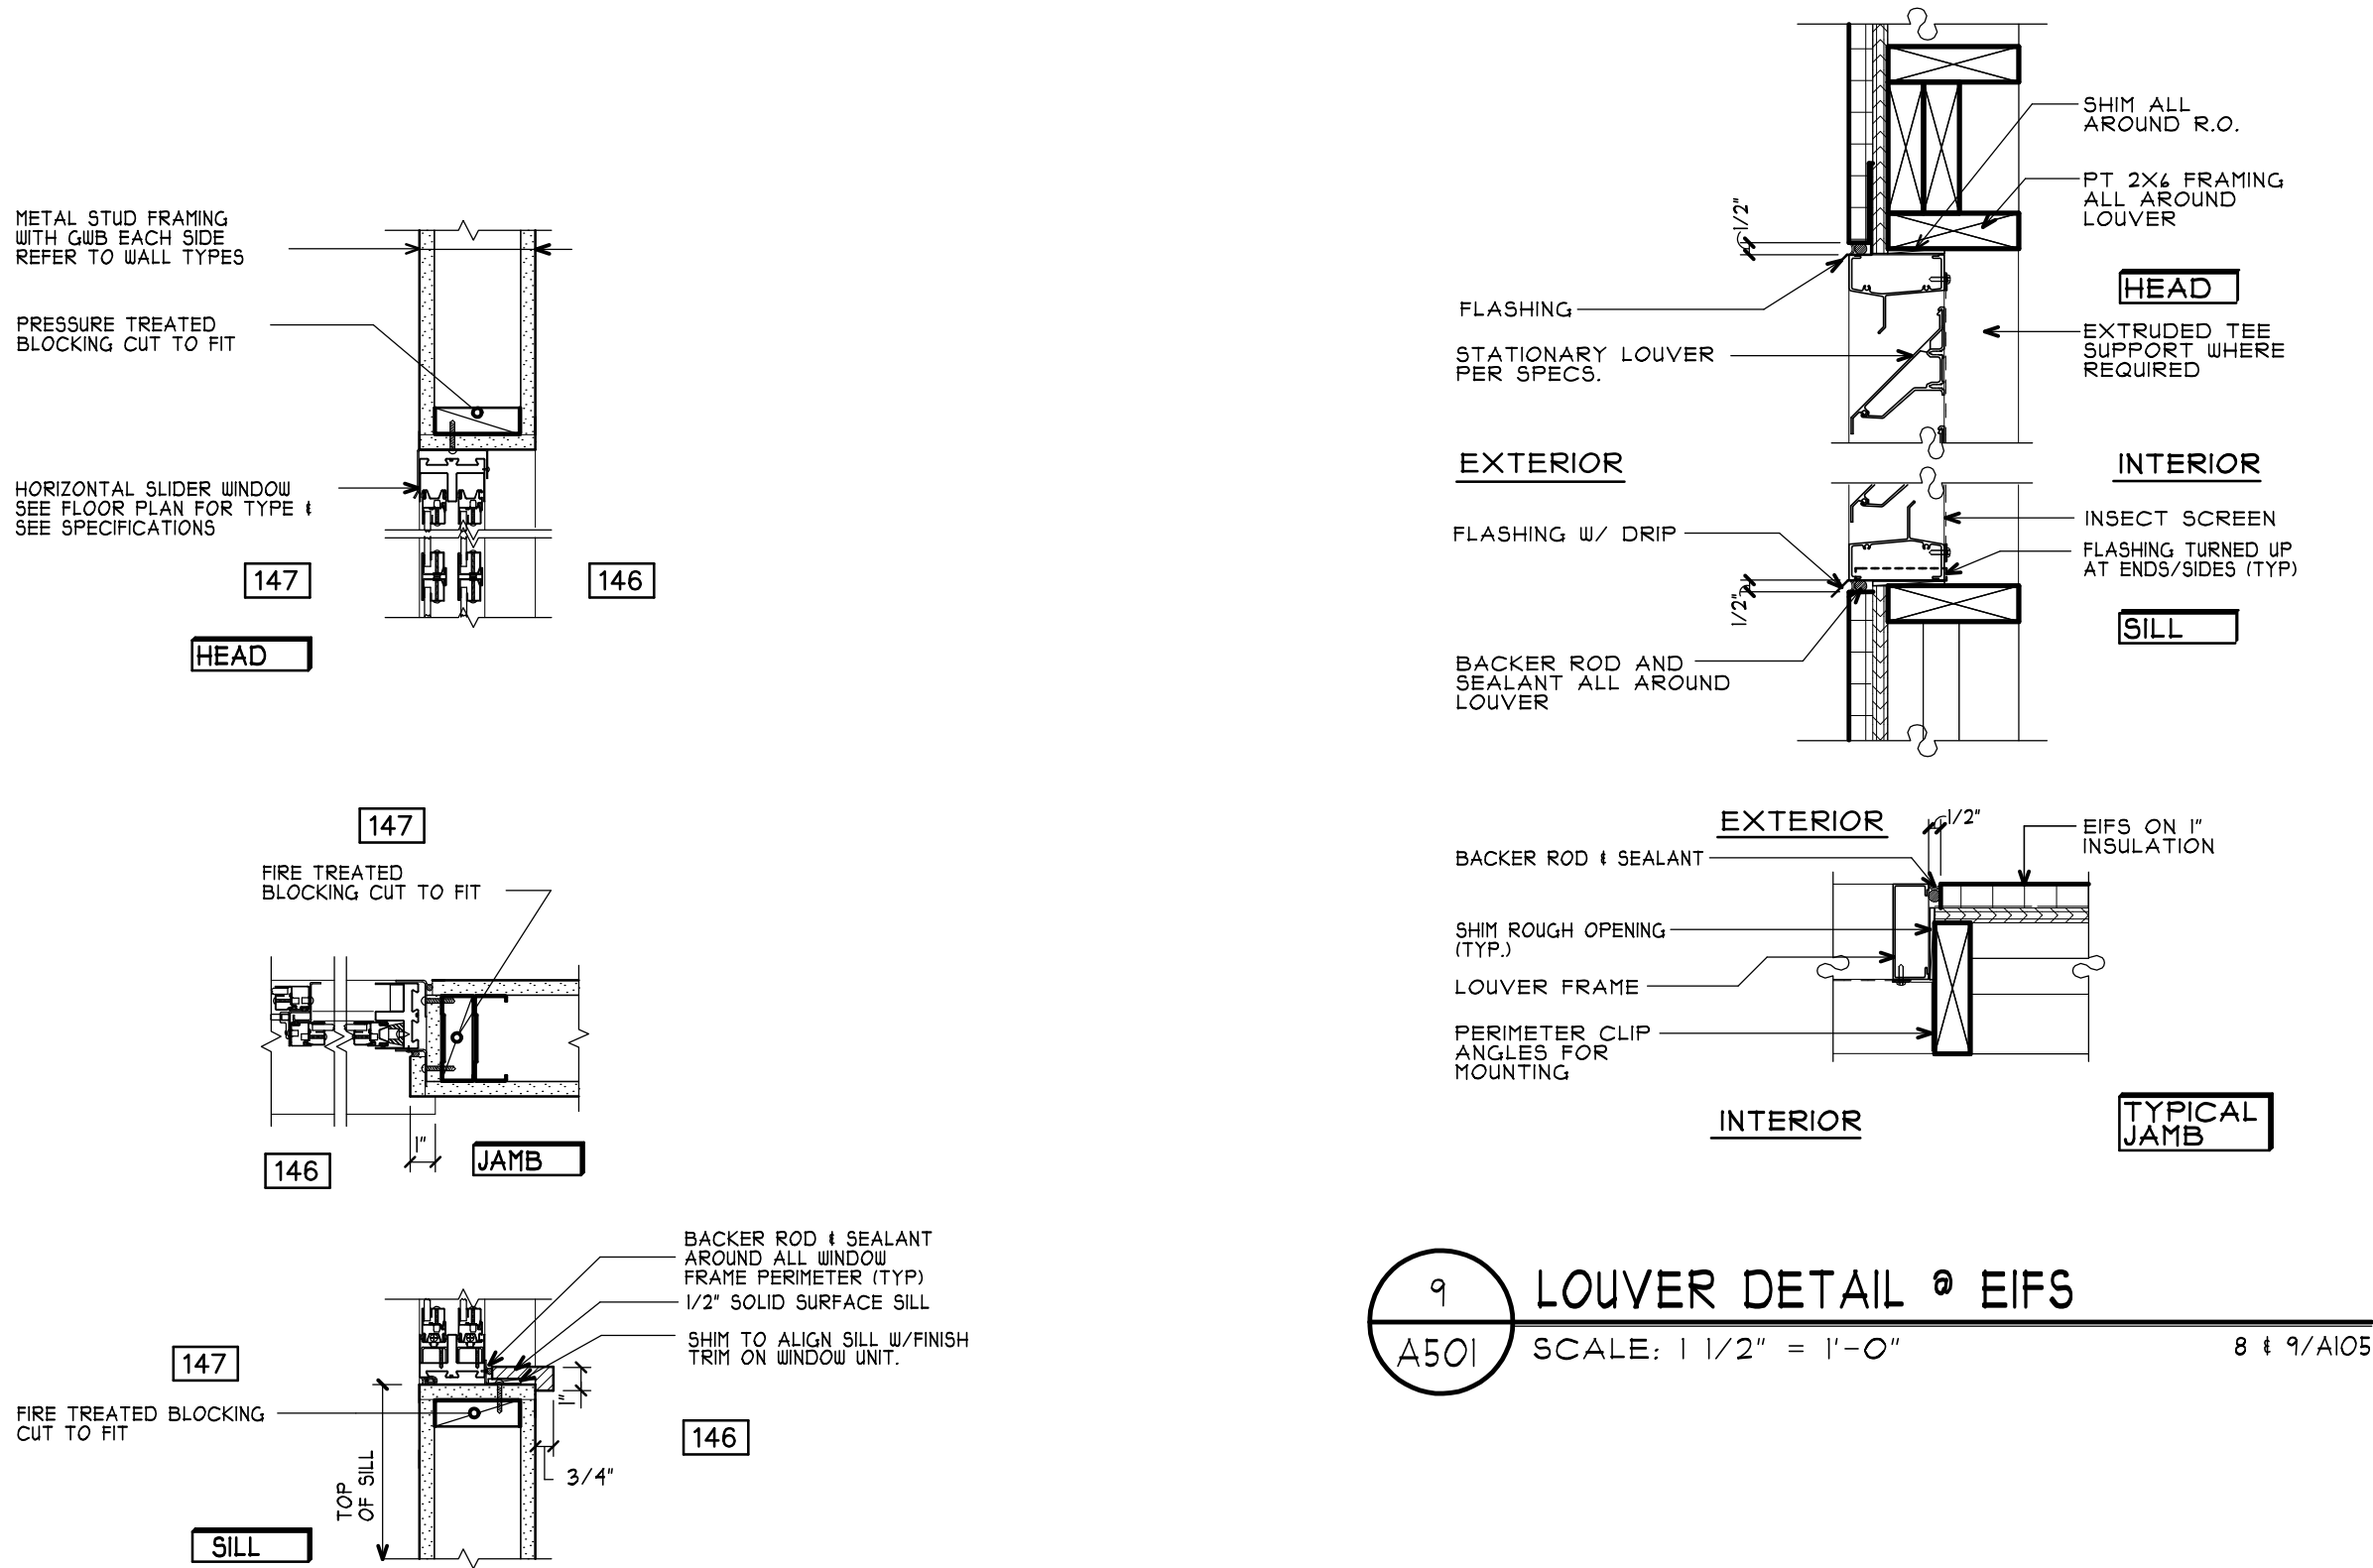


9 LOUVER DETAIL @ EIFS
A501 SCALE: 1 1/2" = 1'-0" 8 & 9/A105


10 SERVICE WINDOW W/2 AT RADIO ROOM
A501 SCALE: 1 1/2" = 1'-0"

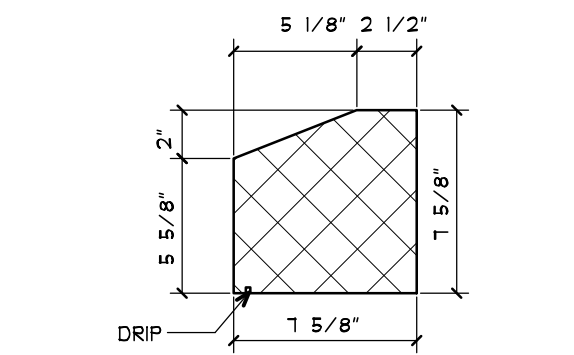



4 WINDOW SILL
A501 SCALE: 1 1/2" = 1'-0" 1/A501

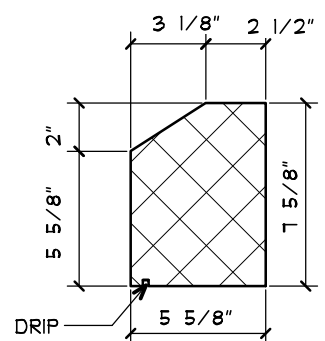


5 WINDOW SILL
A501 SCALE: 1 1/2" = 1'-0" 2/A501

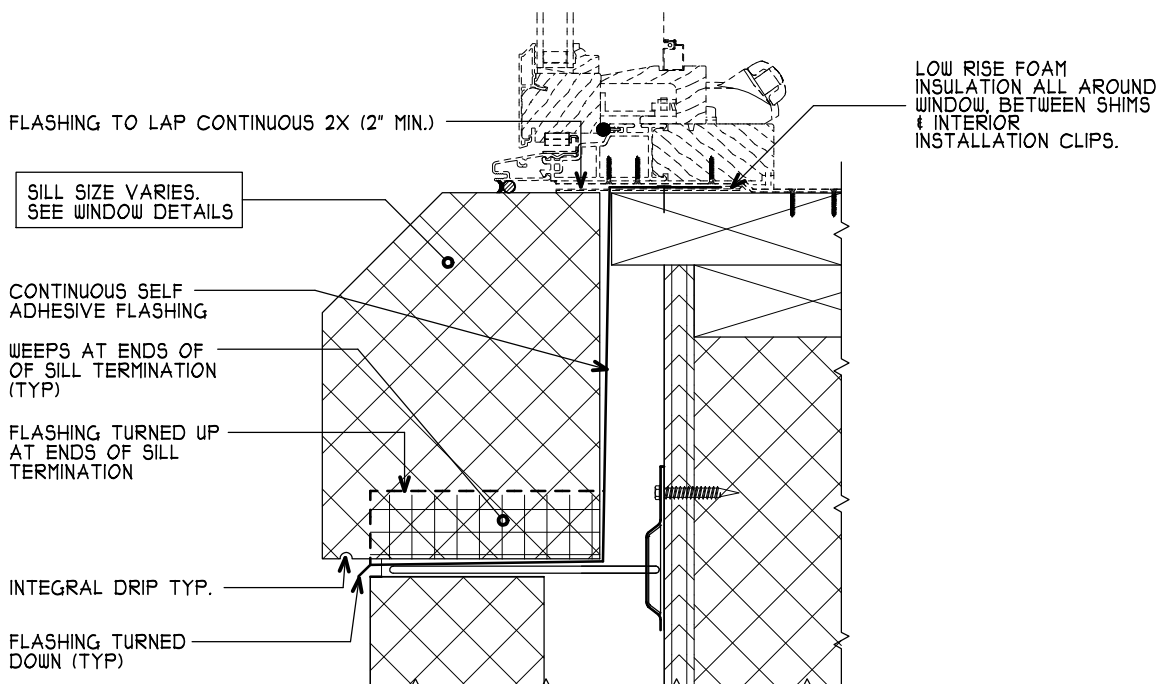


6 WINDOW SILL FLASHING
A501 SCALE: N.T.S. 1 & 2/A501

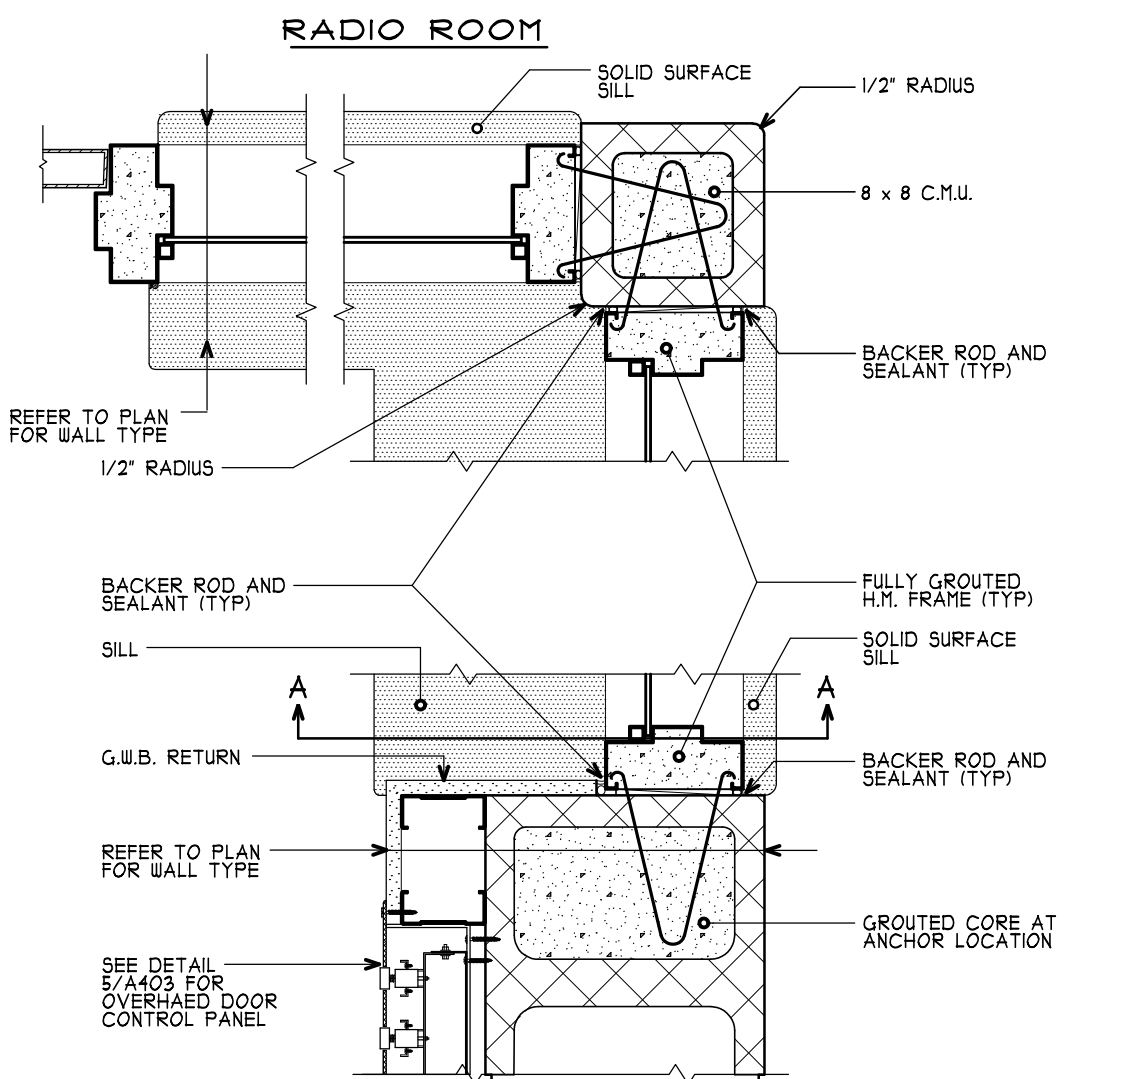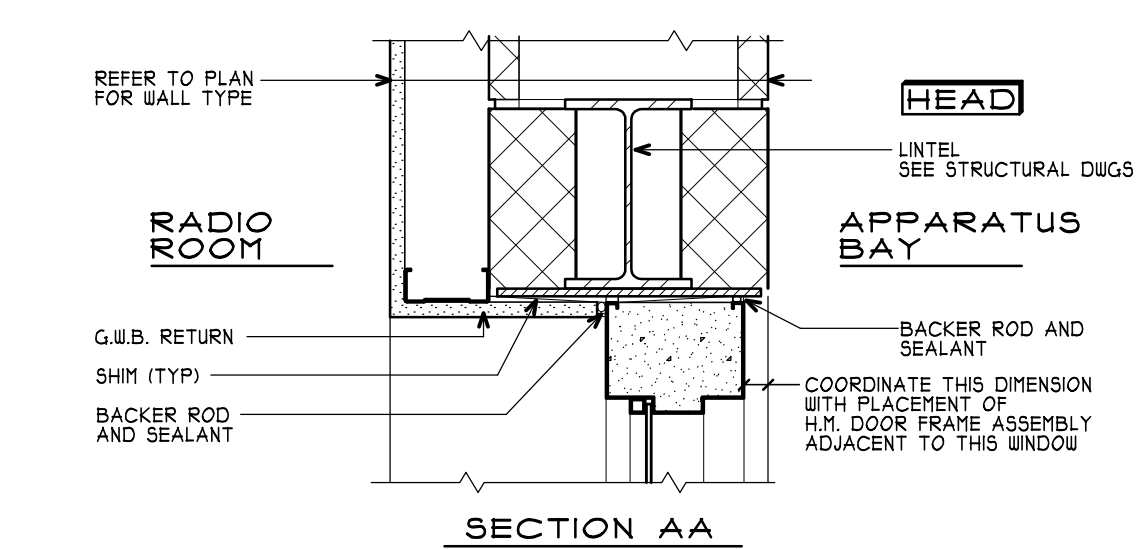

APPARATUS BAY

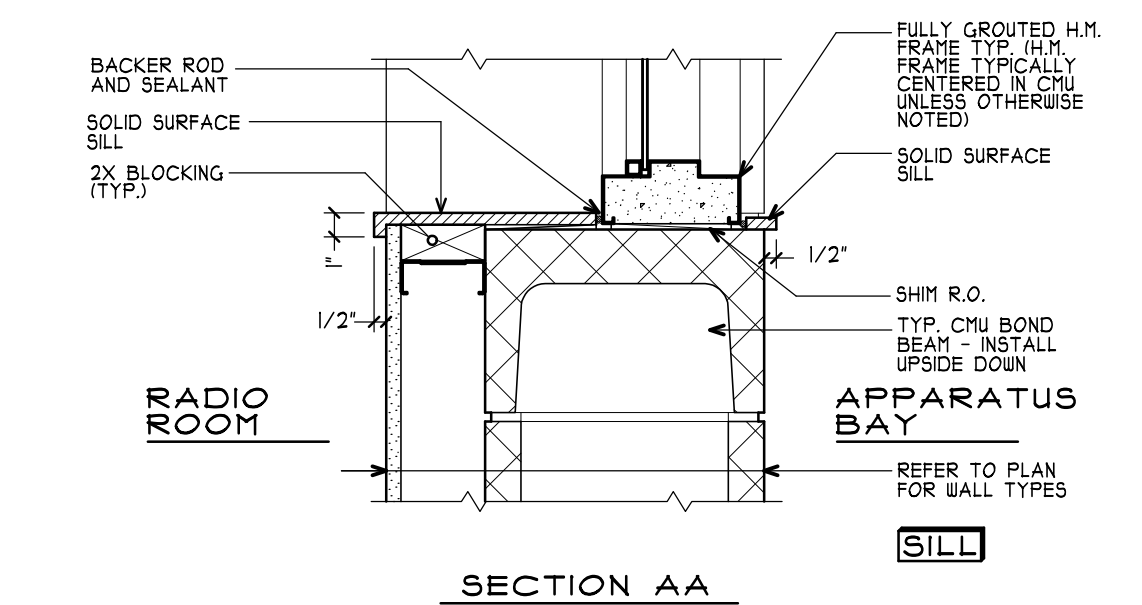


3 TYP. H.M. VISION PANEL AT ROOM IO2
A501 SCALE: 1 1/2" = 1'-0" 1/A100

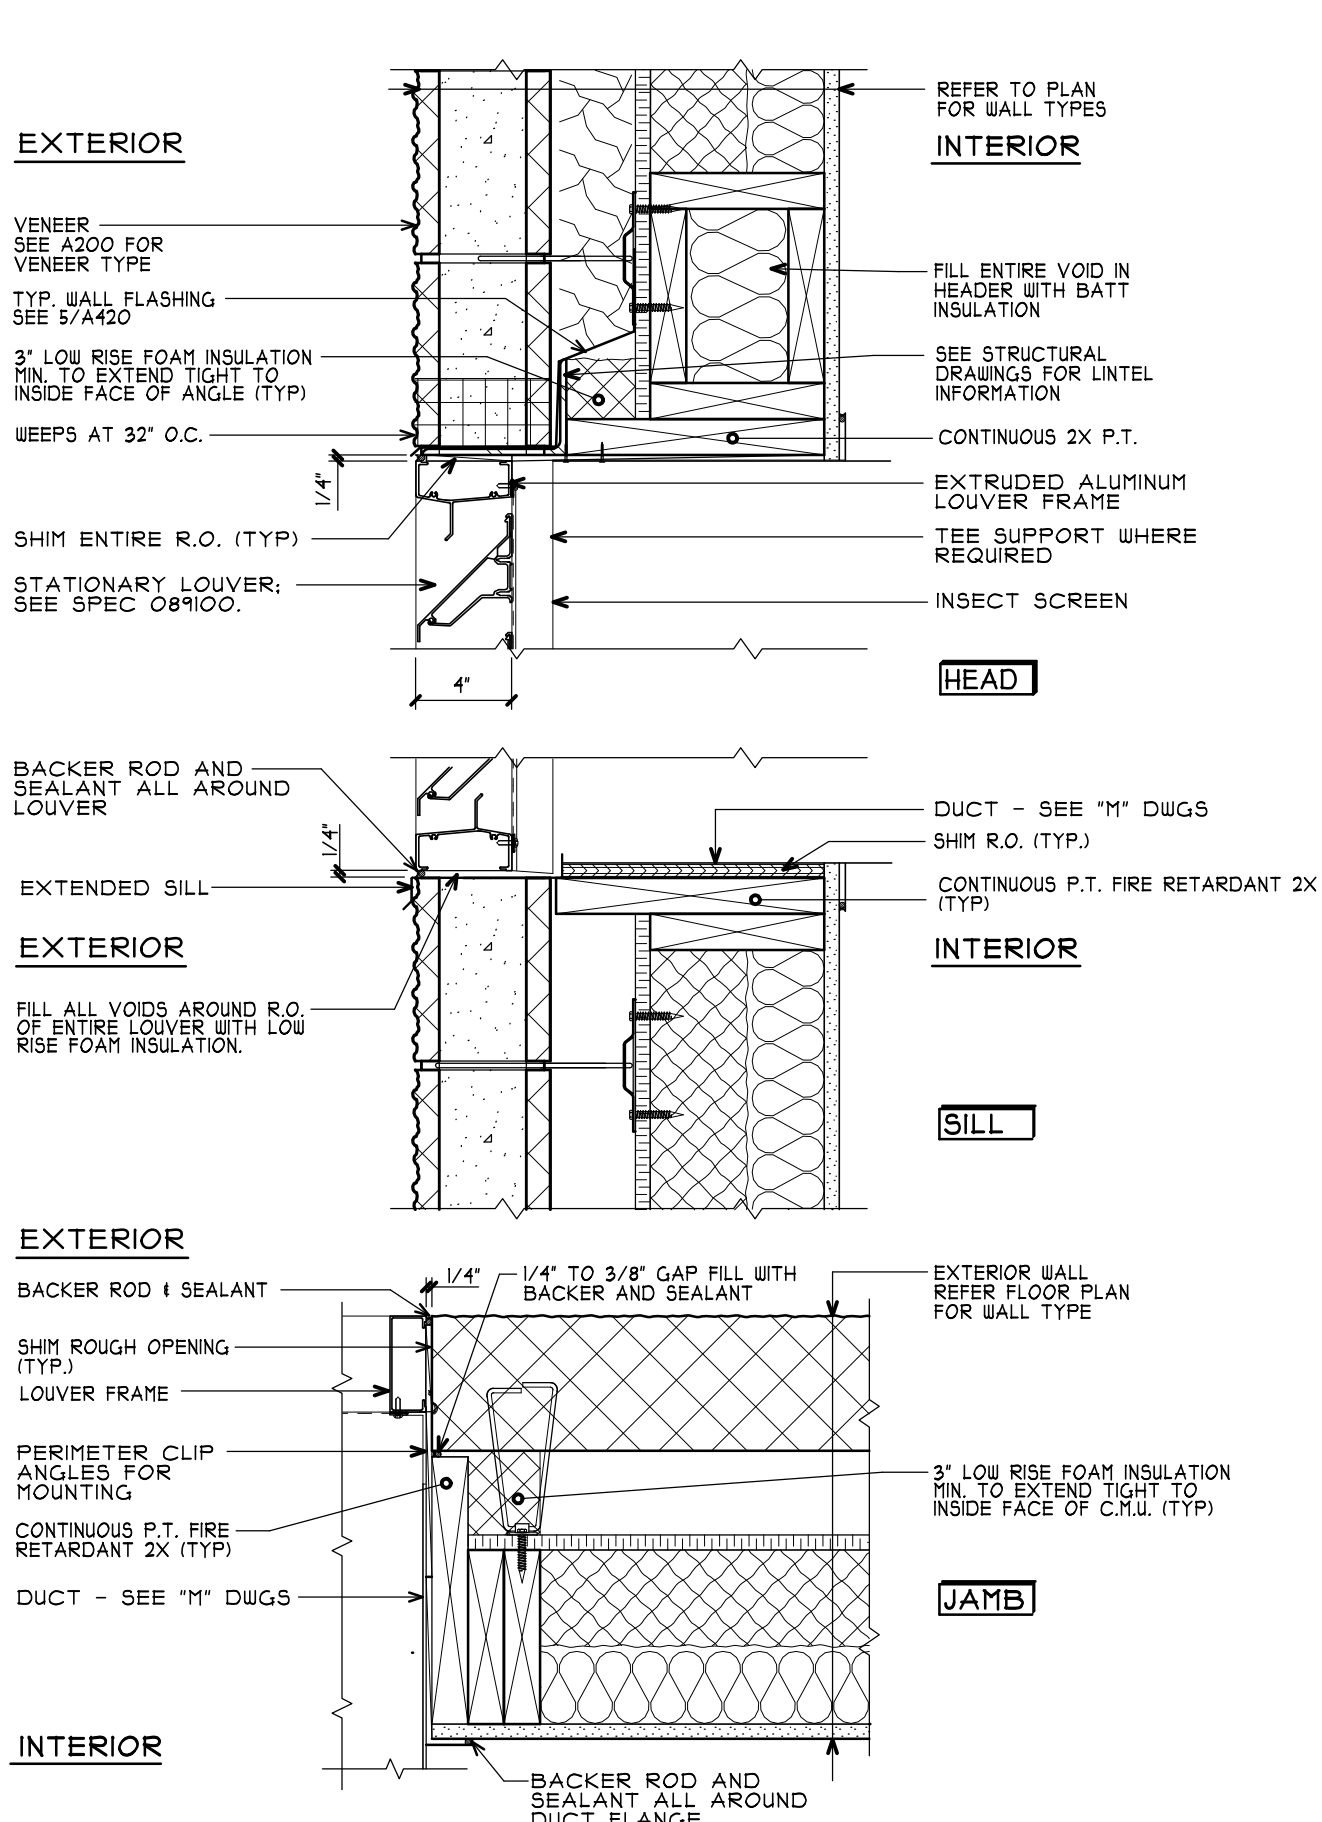


8 LOUVER DETAIL @ WT 15 (LV-2)
A501 SCALE: 1 1/2" = 1'-0" 1/A101




SEE 1/A501 FOR HEAD AND JAMB DETAILS (SIM.)

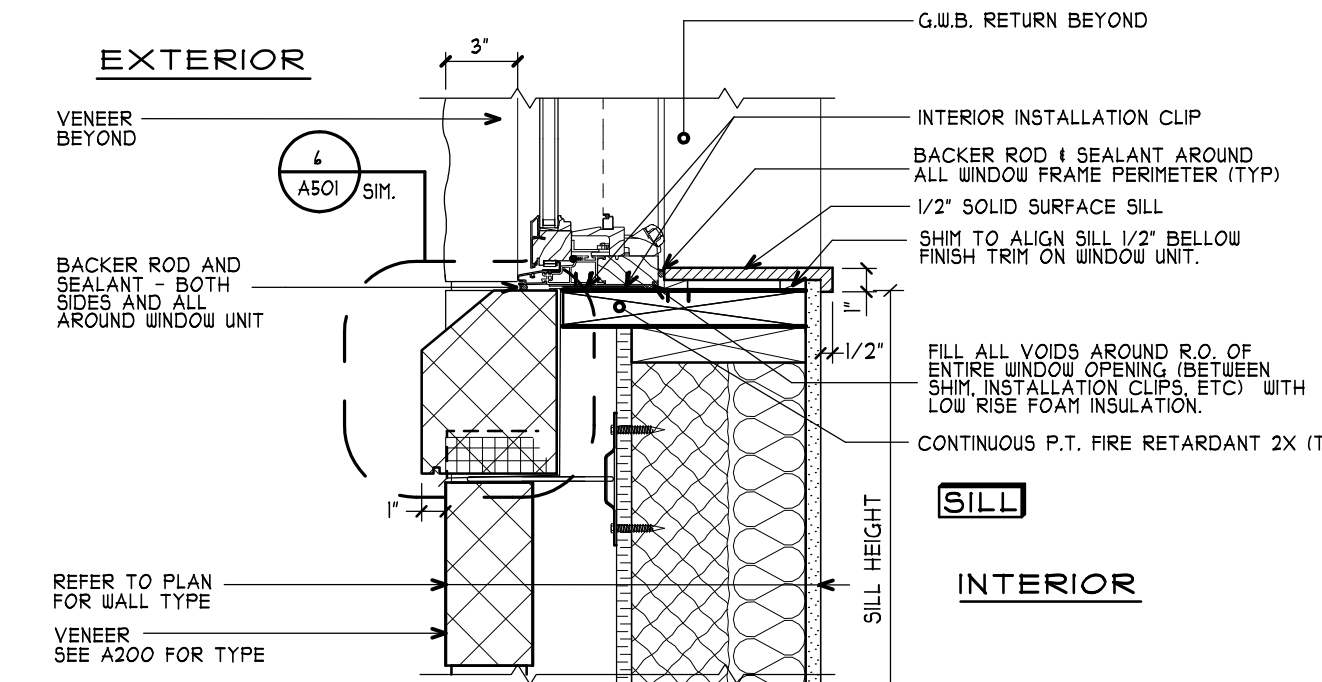

2 WINDOW AT STUD/VENEER WALL
A501 SCALE: 1 1/2" = 1'-0" 1/A102

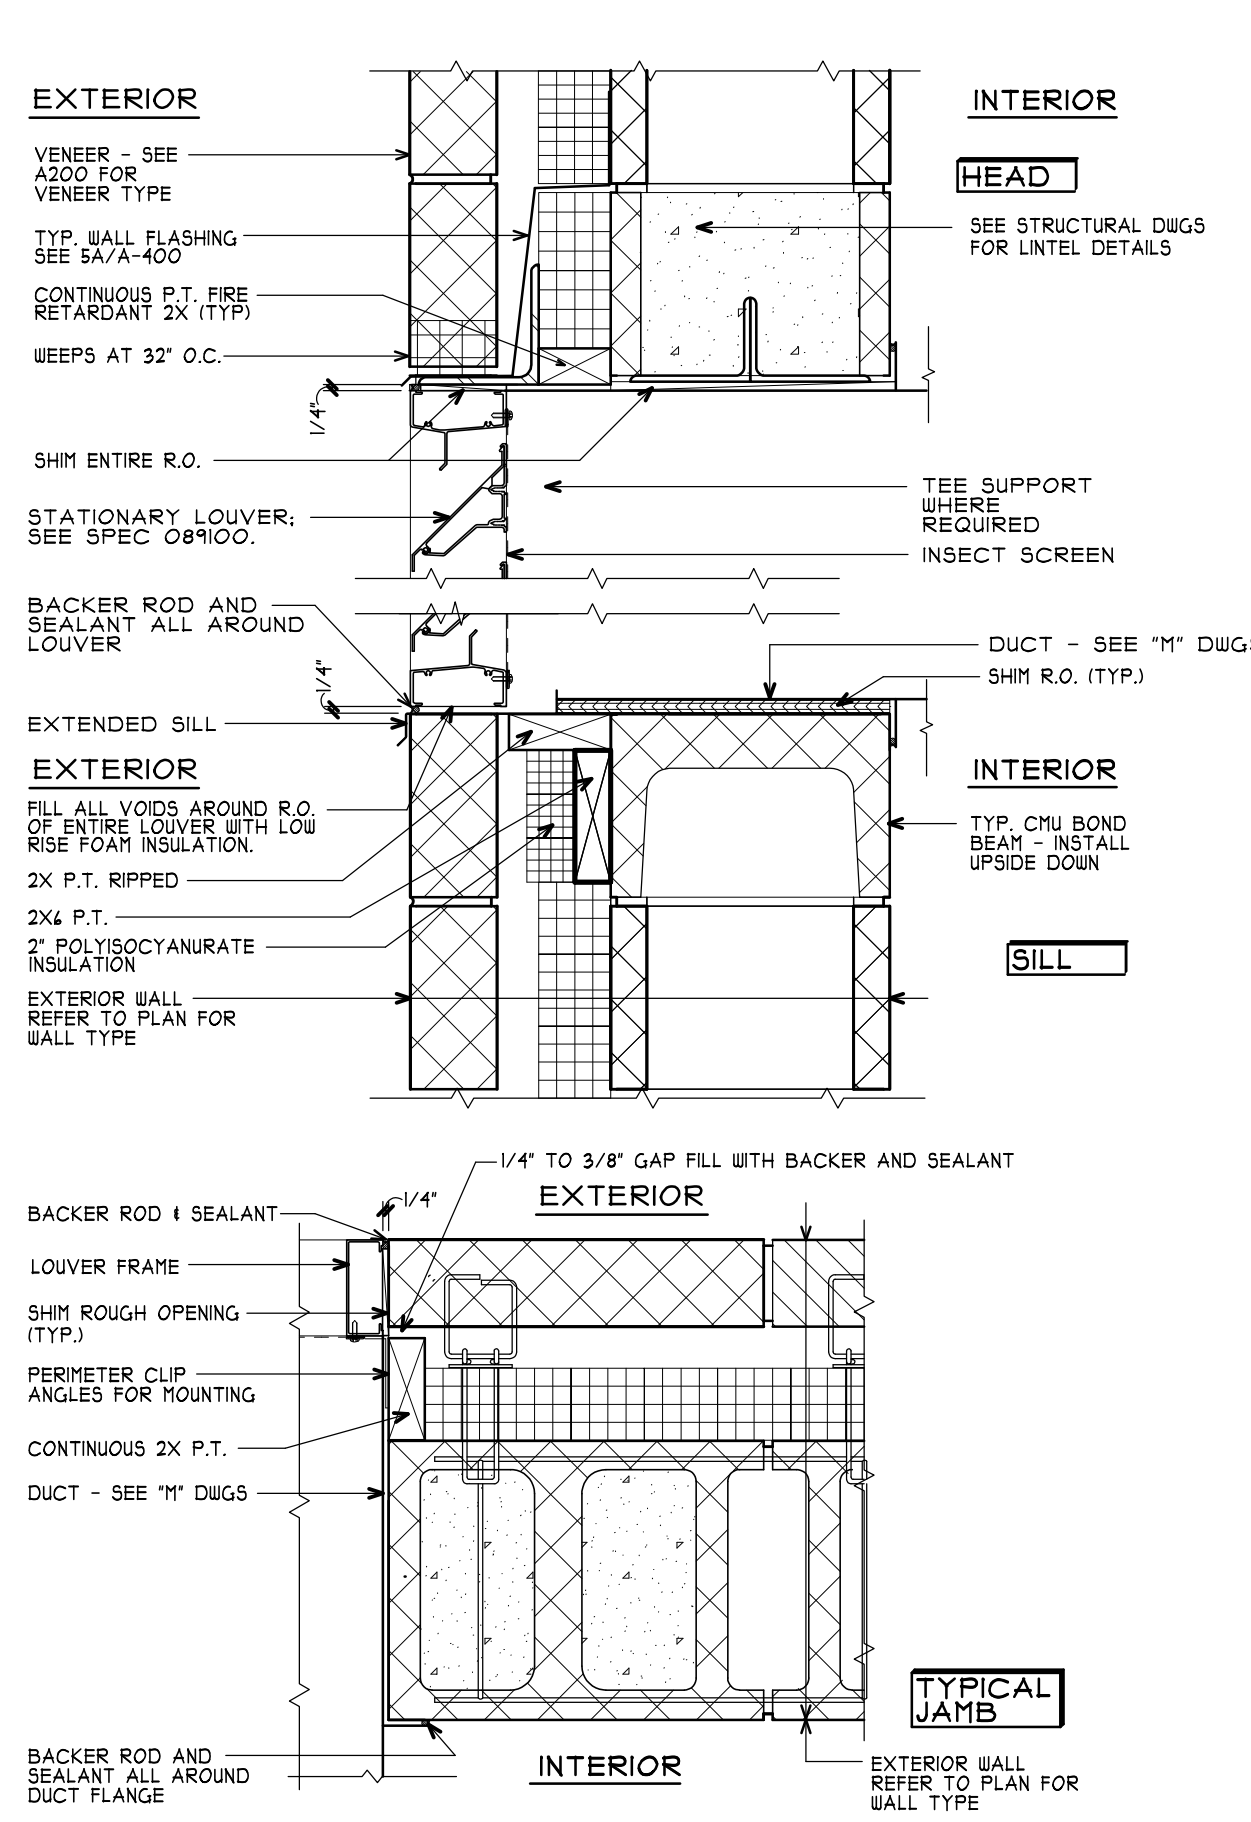

1 LOUVER DETAIL @ WT 9 (LV-1)
A501 SCALE: 1 1/2" = 1'-0" 1/A101

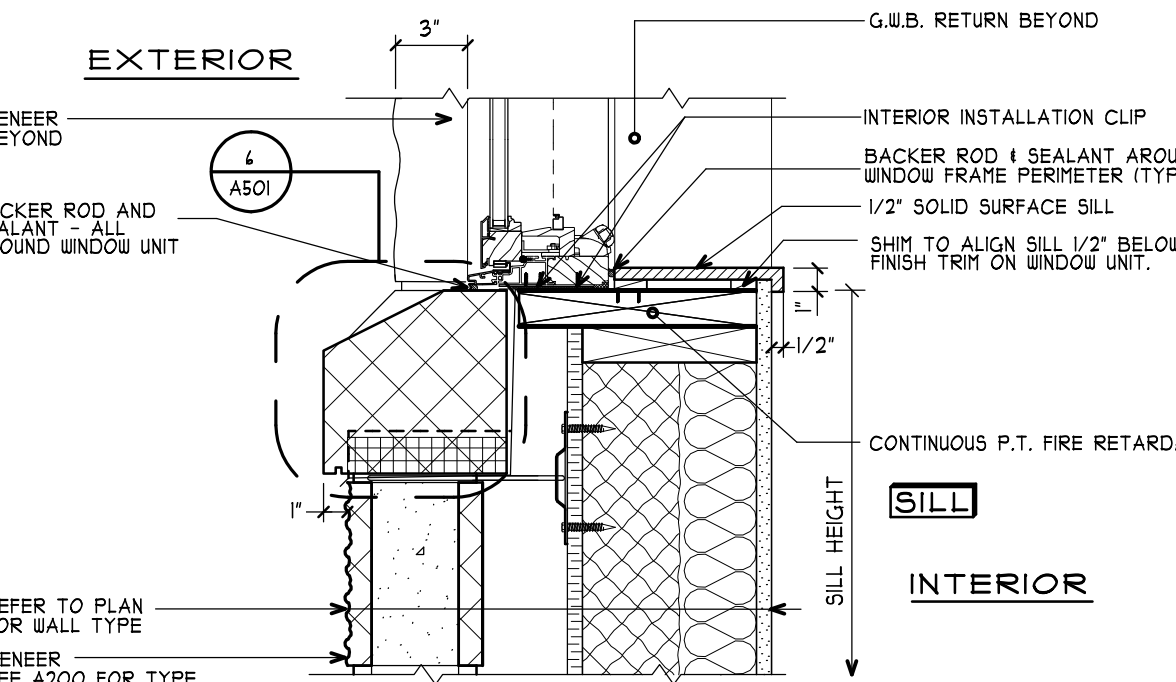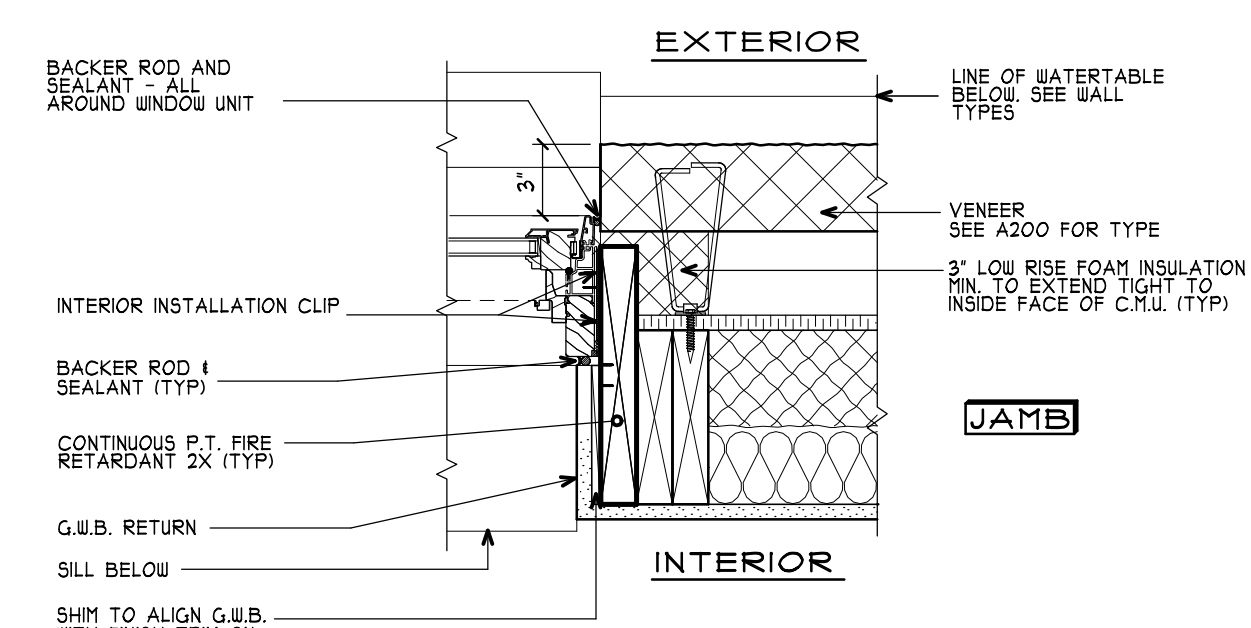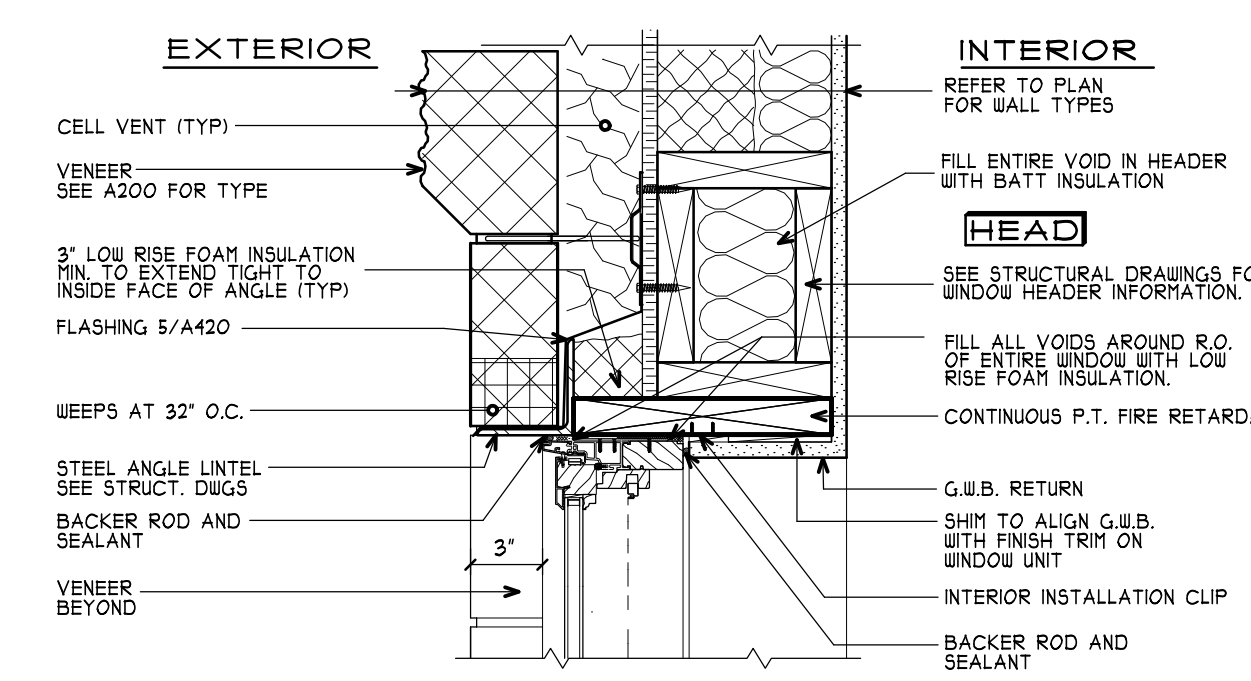

1 WINDOW AT STUD/VENEER WALLS
A501 SCALE: 1 1/2" = 1'-0" 1/A100/1/A101/1/A102

MA
MITCHELL ASSOCIATES ARCHITECTS PLLC
29 THACHER PARK ROAD
VOORHEESVILLE, NY 12186
(518) 765-4571 FAX (518) 765-2450
WWW.MITCHELL-ARCHITECTS.COM

EMERGENCY SERVICE
FACILITIES

CONSULTANTS:
INSITE ENGINEERING SURVEYING & LANDSCAPE ARCHITECTURE, P.C.
3 GARRETT PLACE
CARMEL, NY 10512
(845) 225-9410 FAX: (845) 225-9111

CRAIG A. MALONEY, P.E.
STRUCTURAL ENGINEERING CONSULTANT
3 BENEDICT COURT
BALLSTON SPA, NY 12020
(518) 584-9444 FAX: (518) 584-9955

GERARD ASSOCIATES
CONSULTING ENGINEERS, P.C.
MECHANICAL, PLUMBING, AND ELECTRICAL
223 MAIN STREET
COSHEN, NY 10924
(845) 291-1212 FAX: (845) 291-1939

COPYRIGHT 2012
MITCHELL ASSOCIATES ARCHITECTS
UNAUTHORIZED ALTERATION OR ADDITION
TO THIS DOCUMENT IS A VIOLATION OF LAW

NEW STATION FOR PUTNAM VALLEY FIRE STATION #1

OSCAWANA LAKE ROAD
PUTNAM VALLEY, NEW YORK

REVISION HISTORY		
	DATE	DESCRIPTION
▲		
▲		
▲		
▲		
▲		
▲		

WINDOW DETAILS
SCALE: AS NOTED
DWG. BY: JDA
DWG. DATE: 8/14/2020
STATUS: BID DRAWINGS

A501
PLOT TIME: 10:56 AM