




DWG ID#: S:\J Drive\Putnam Valley\FF&E_A100

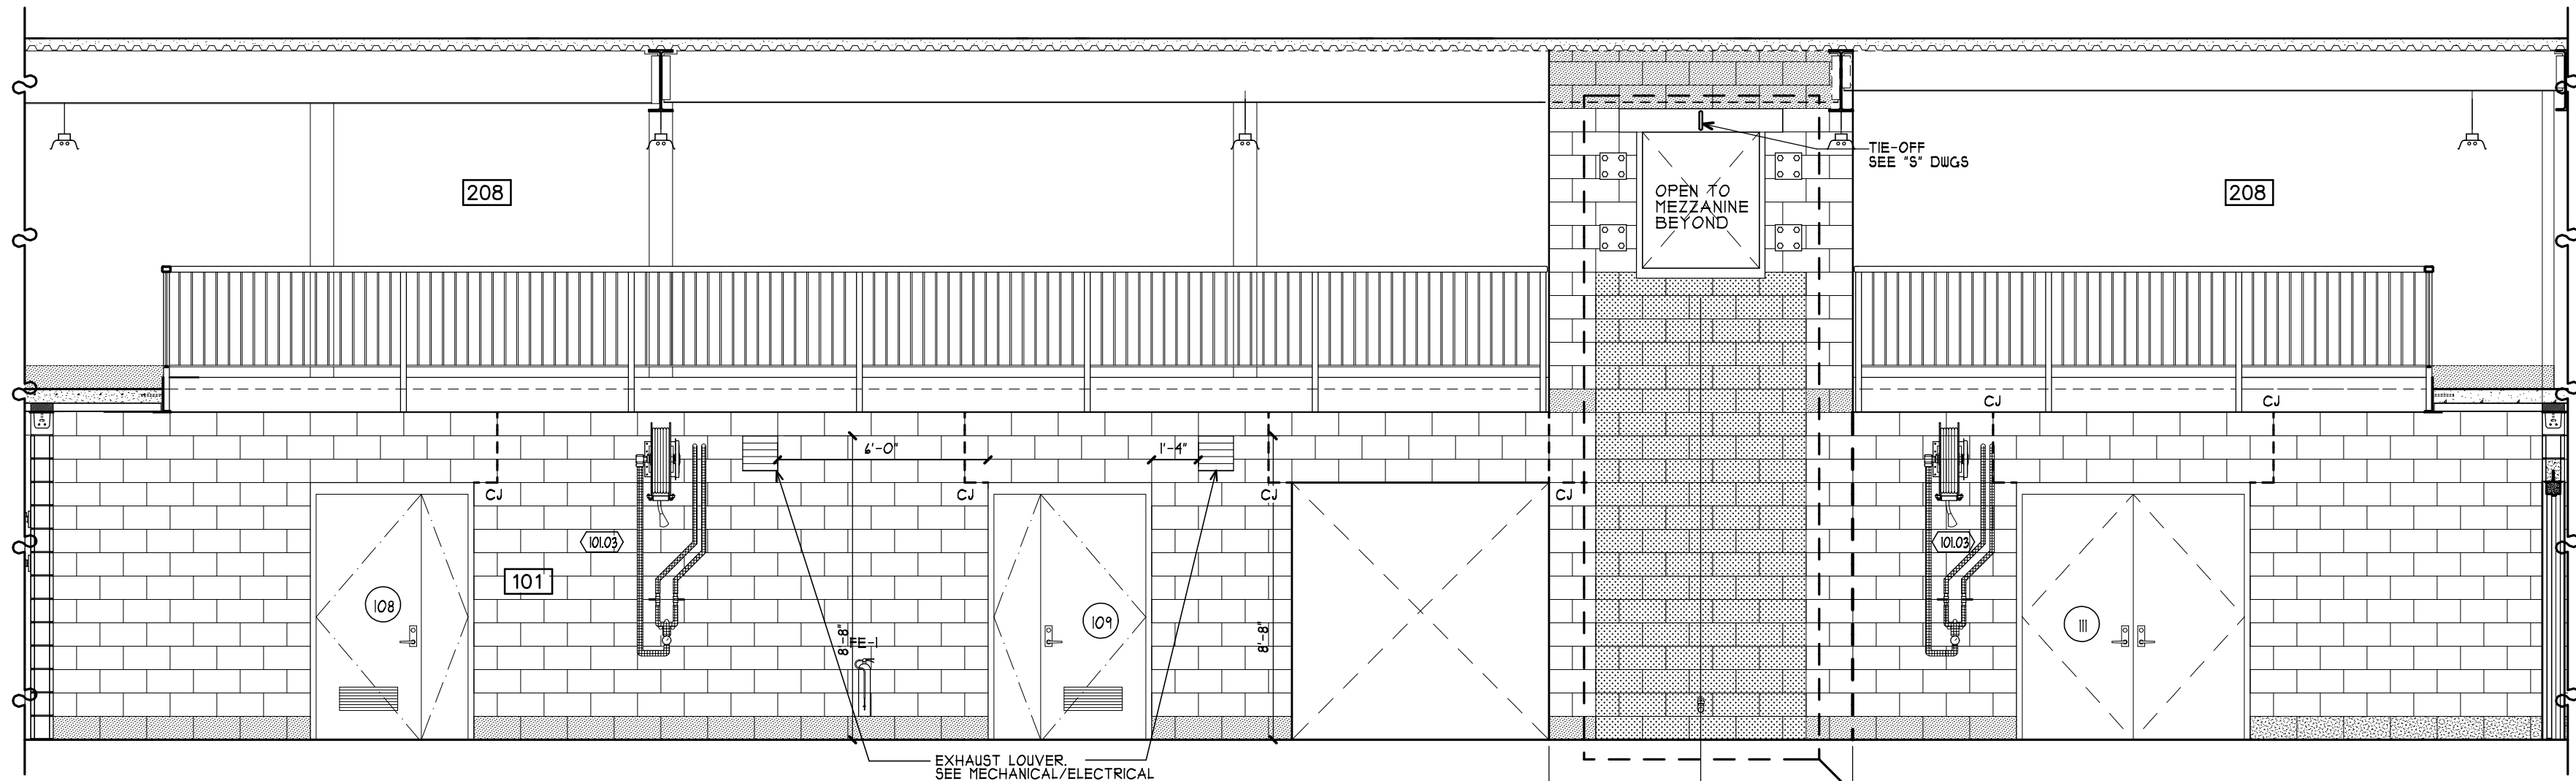



3 INTERIOR ELEV. APP. BAY WALL
A102 SCALE: 1/4" = 1'-0" A100, A100

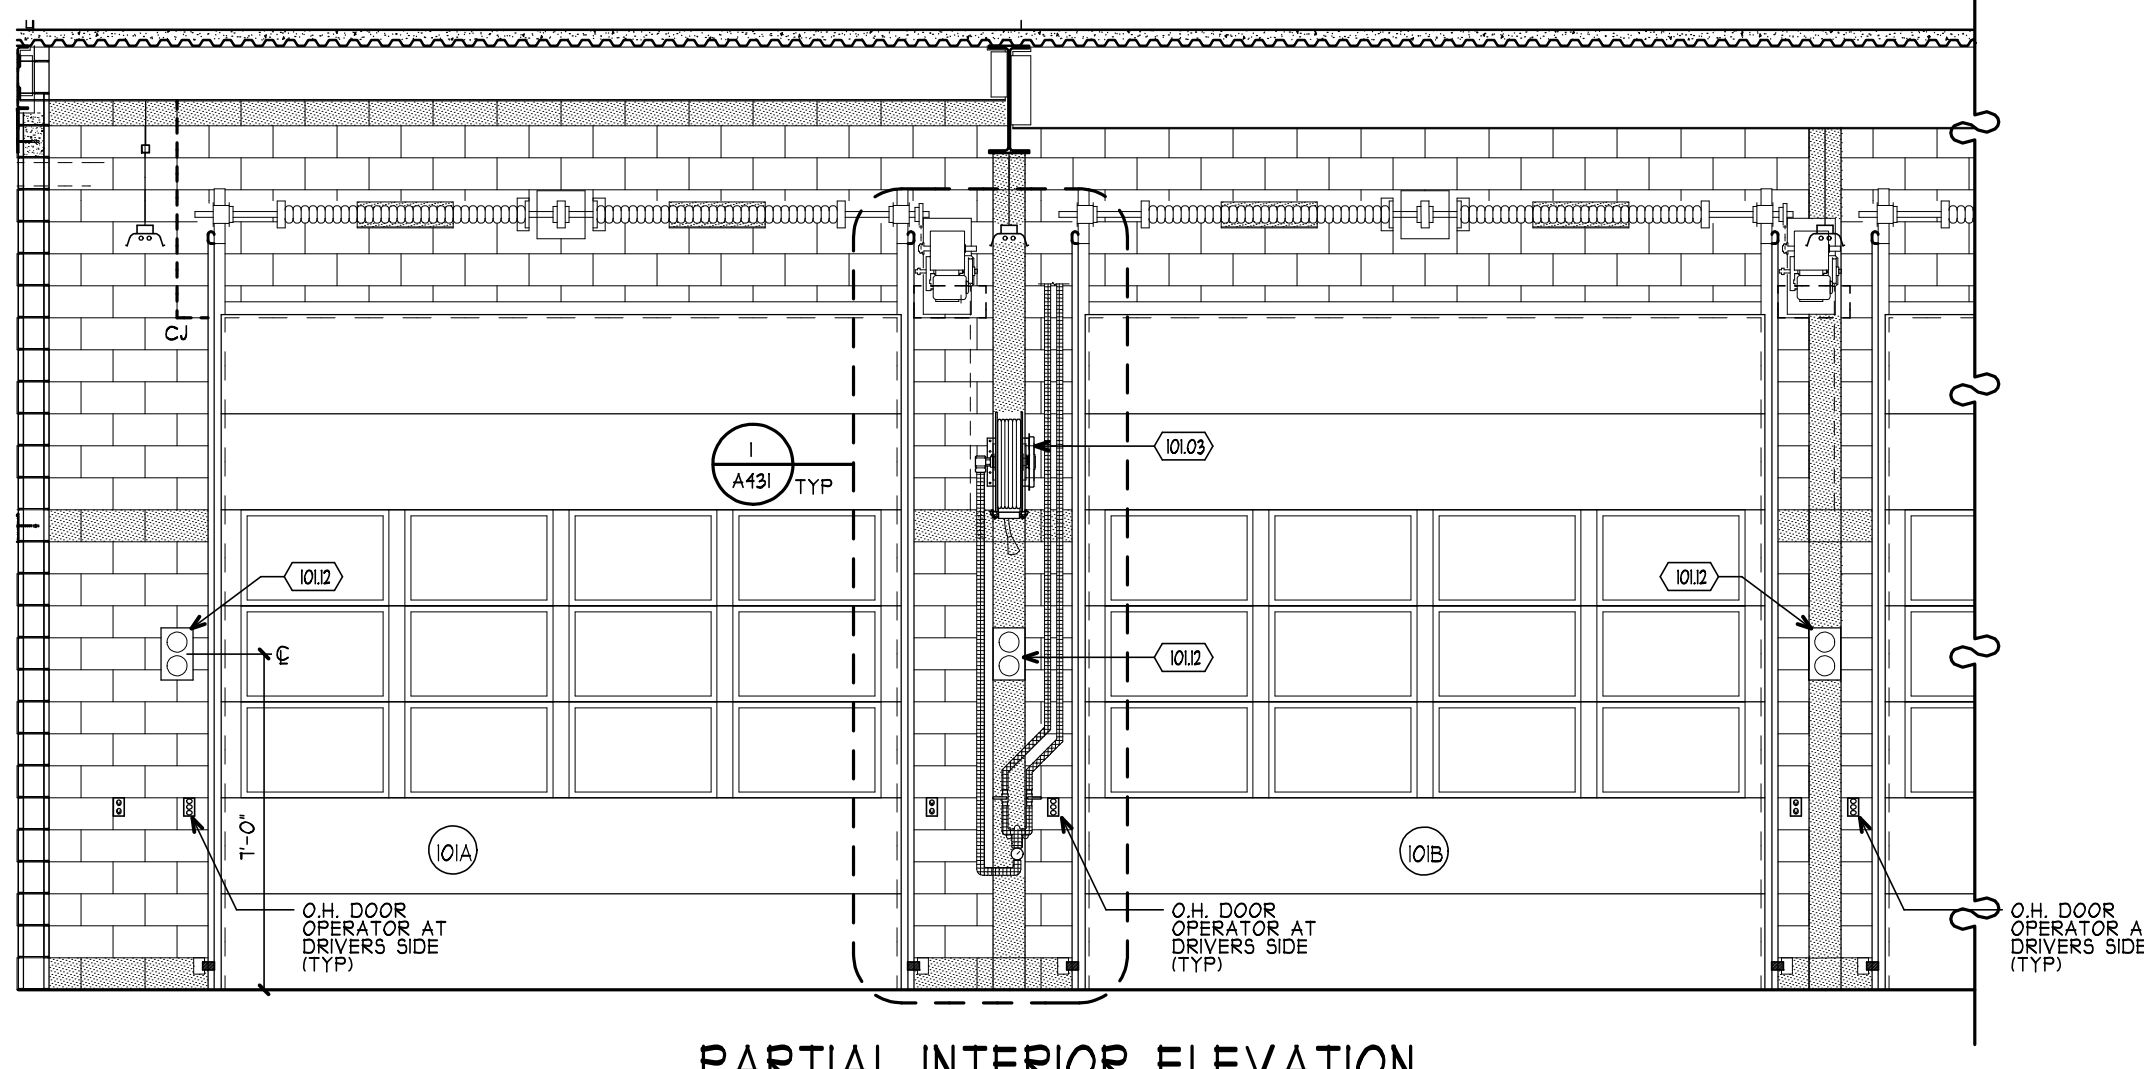

2 PARTIAL INTERIOR ELEVATION
APPARATUS BAY (ROOM 101)
A102 SCALE: 1/4" = 1'-0" A100, A100

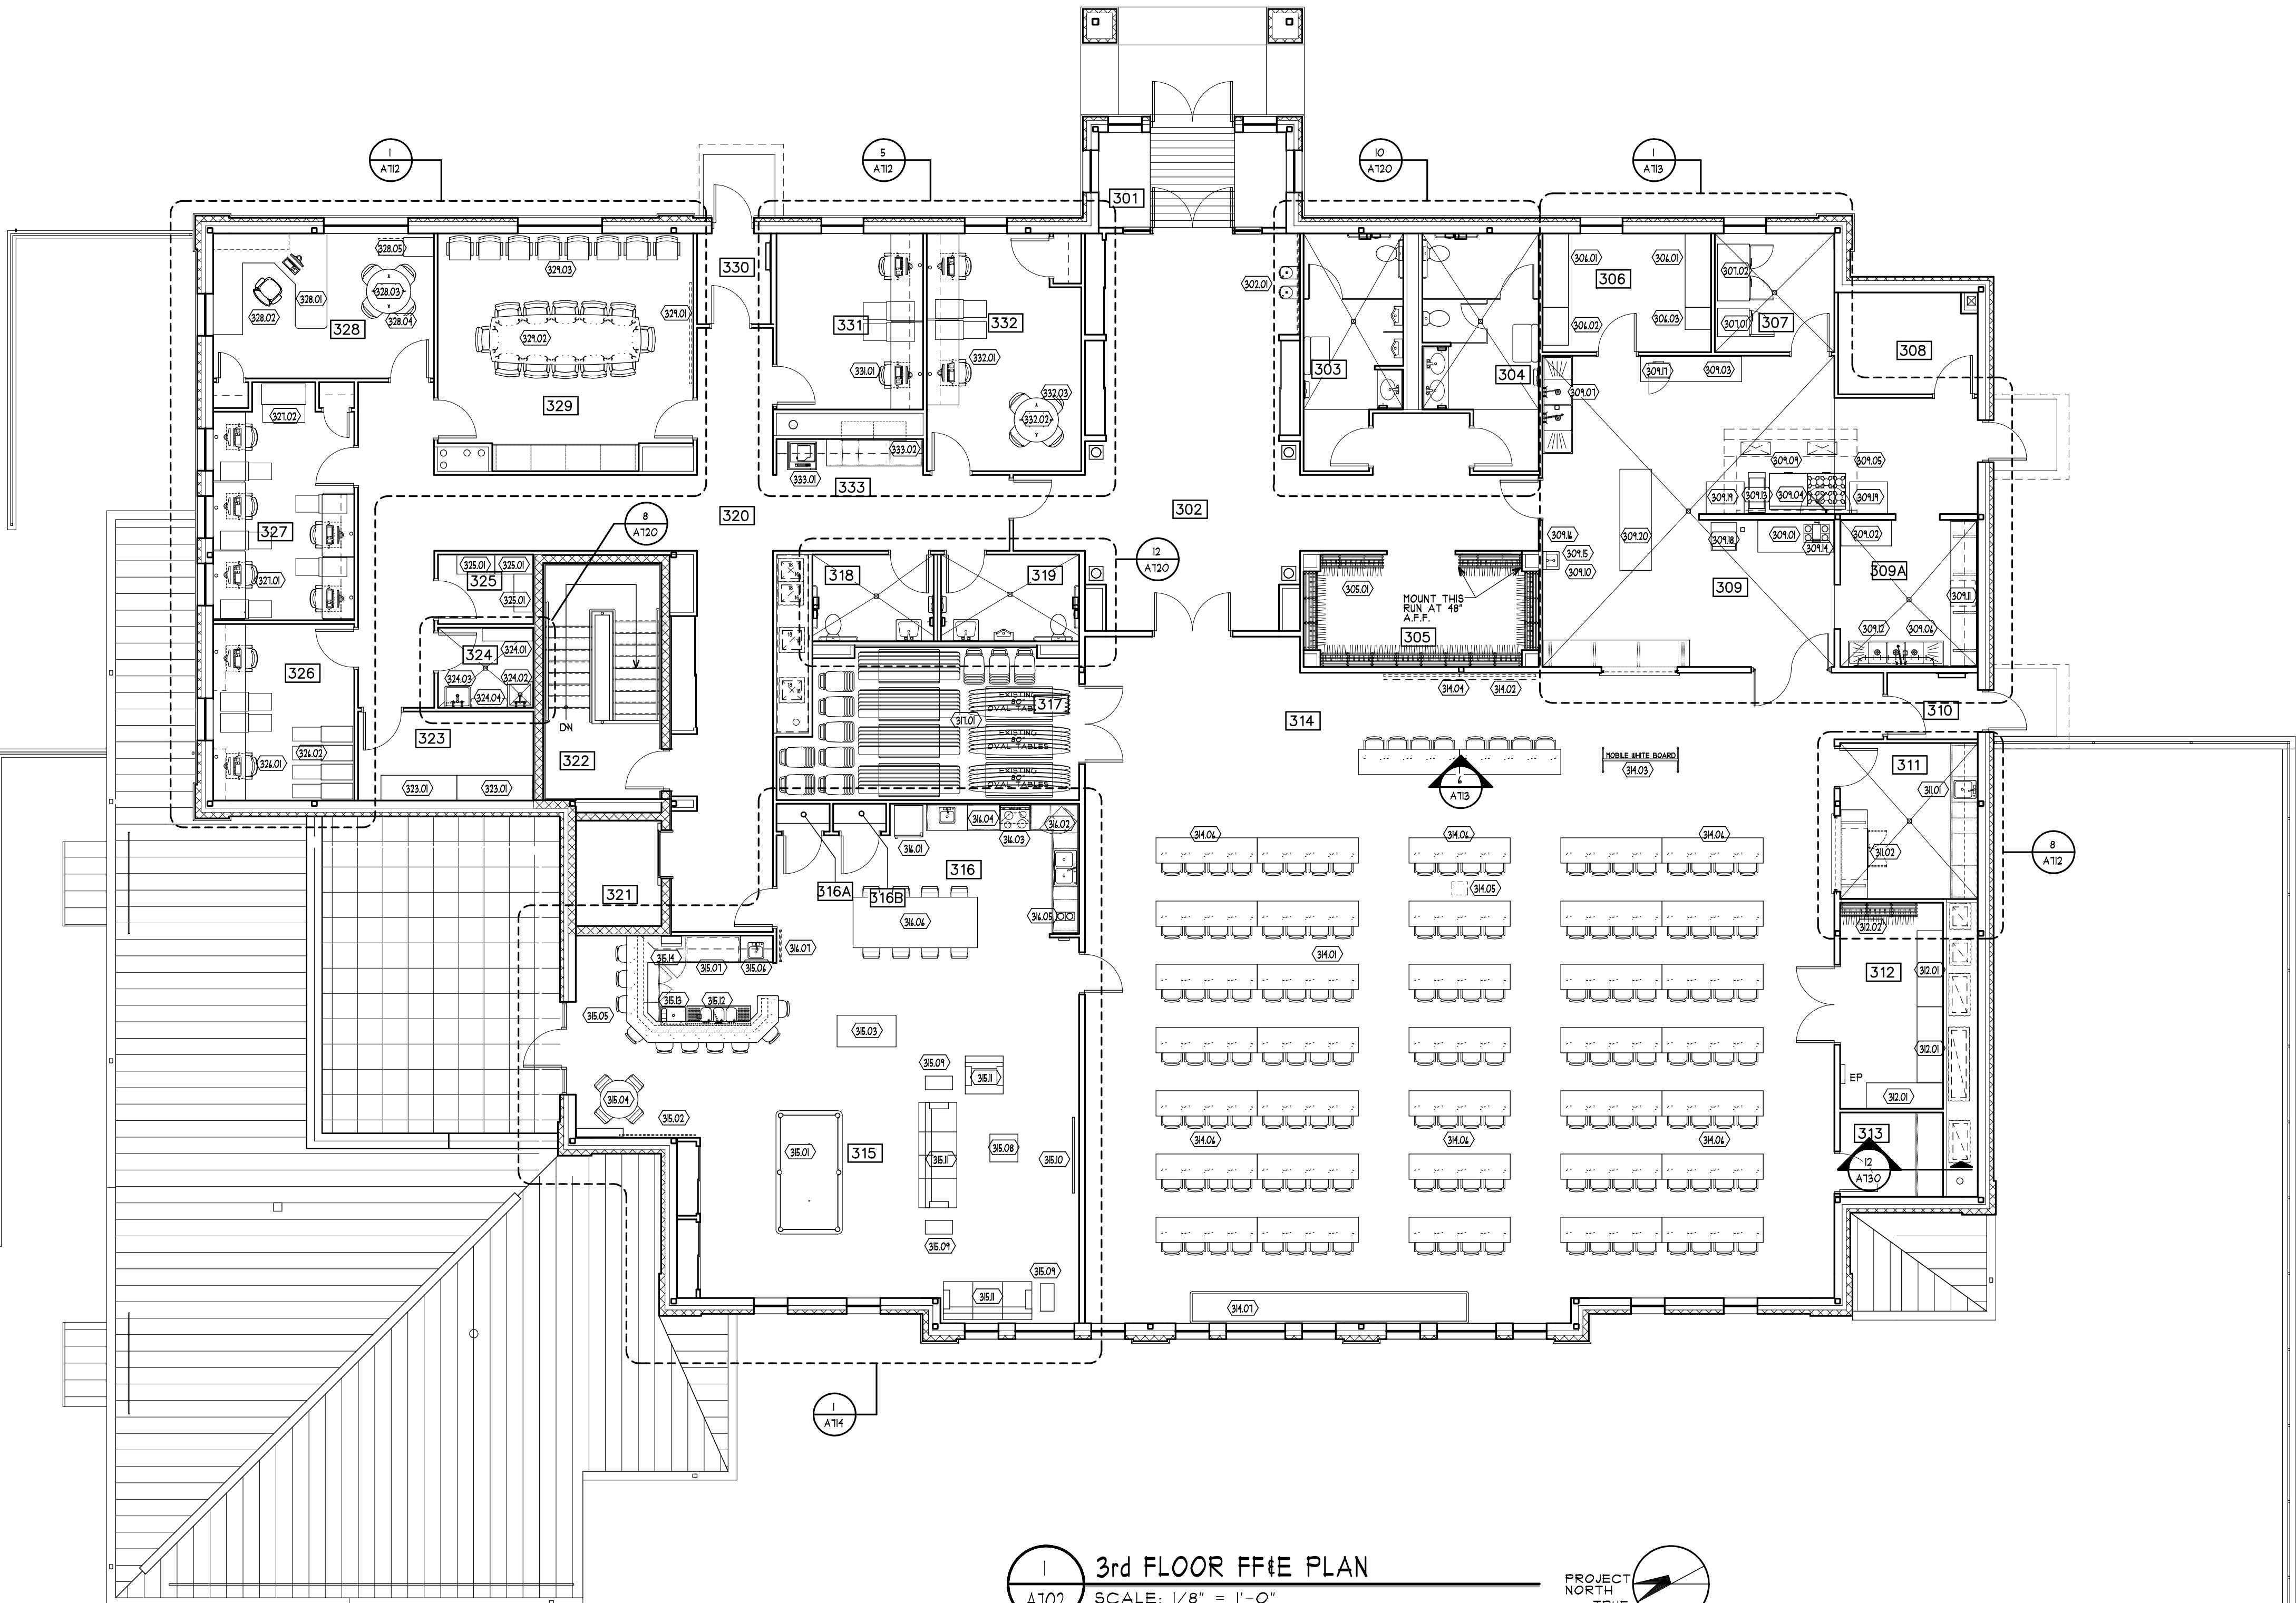

1 3rd FLOOR FF&E PLAN
A102 SCALE: 1/8" = 1'-0"

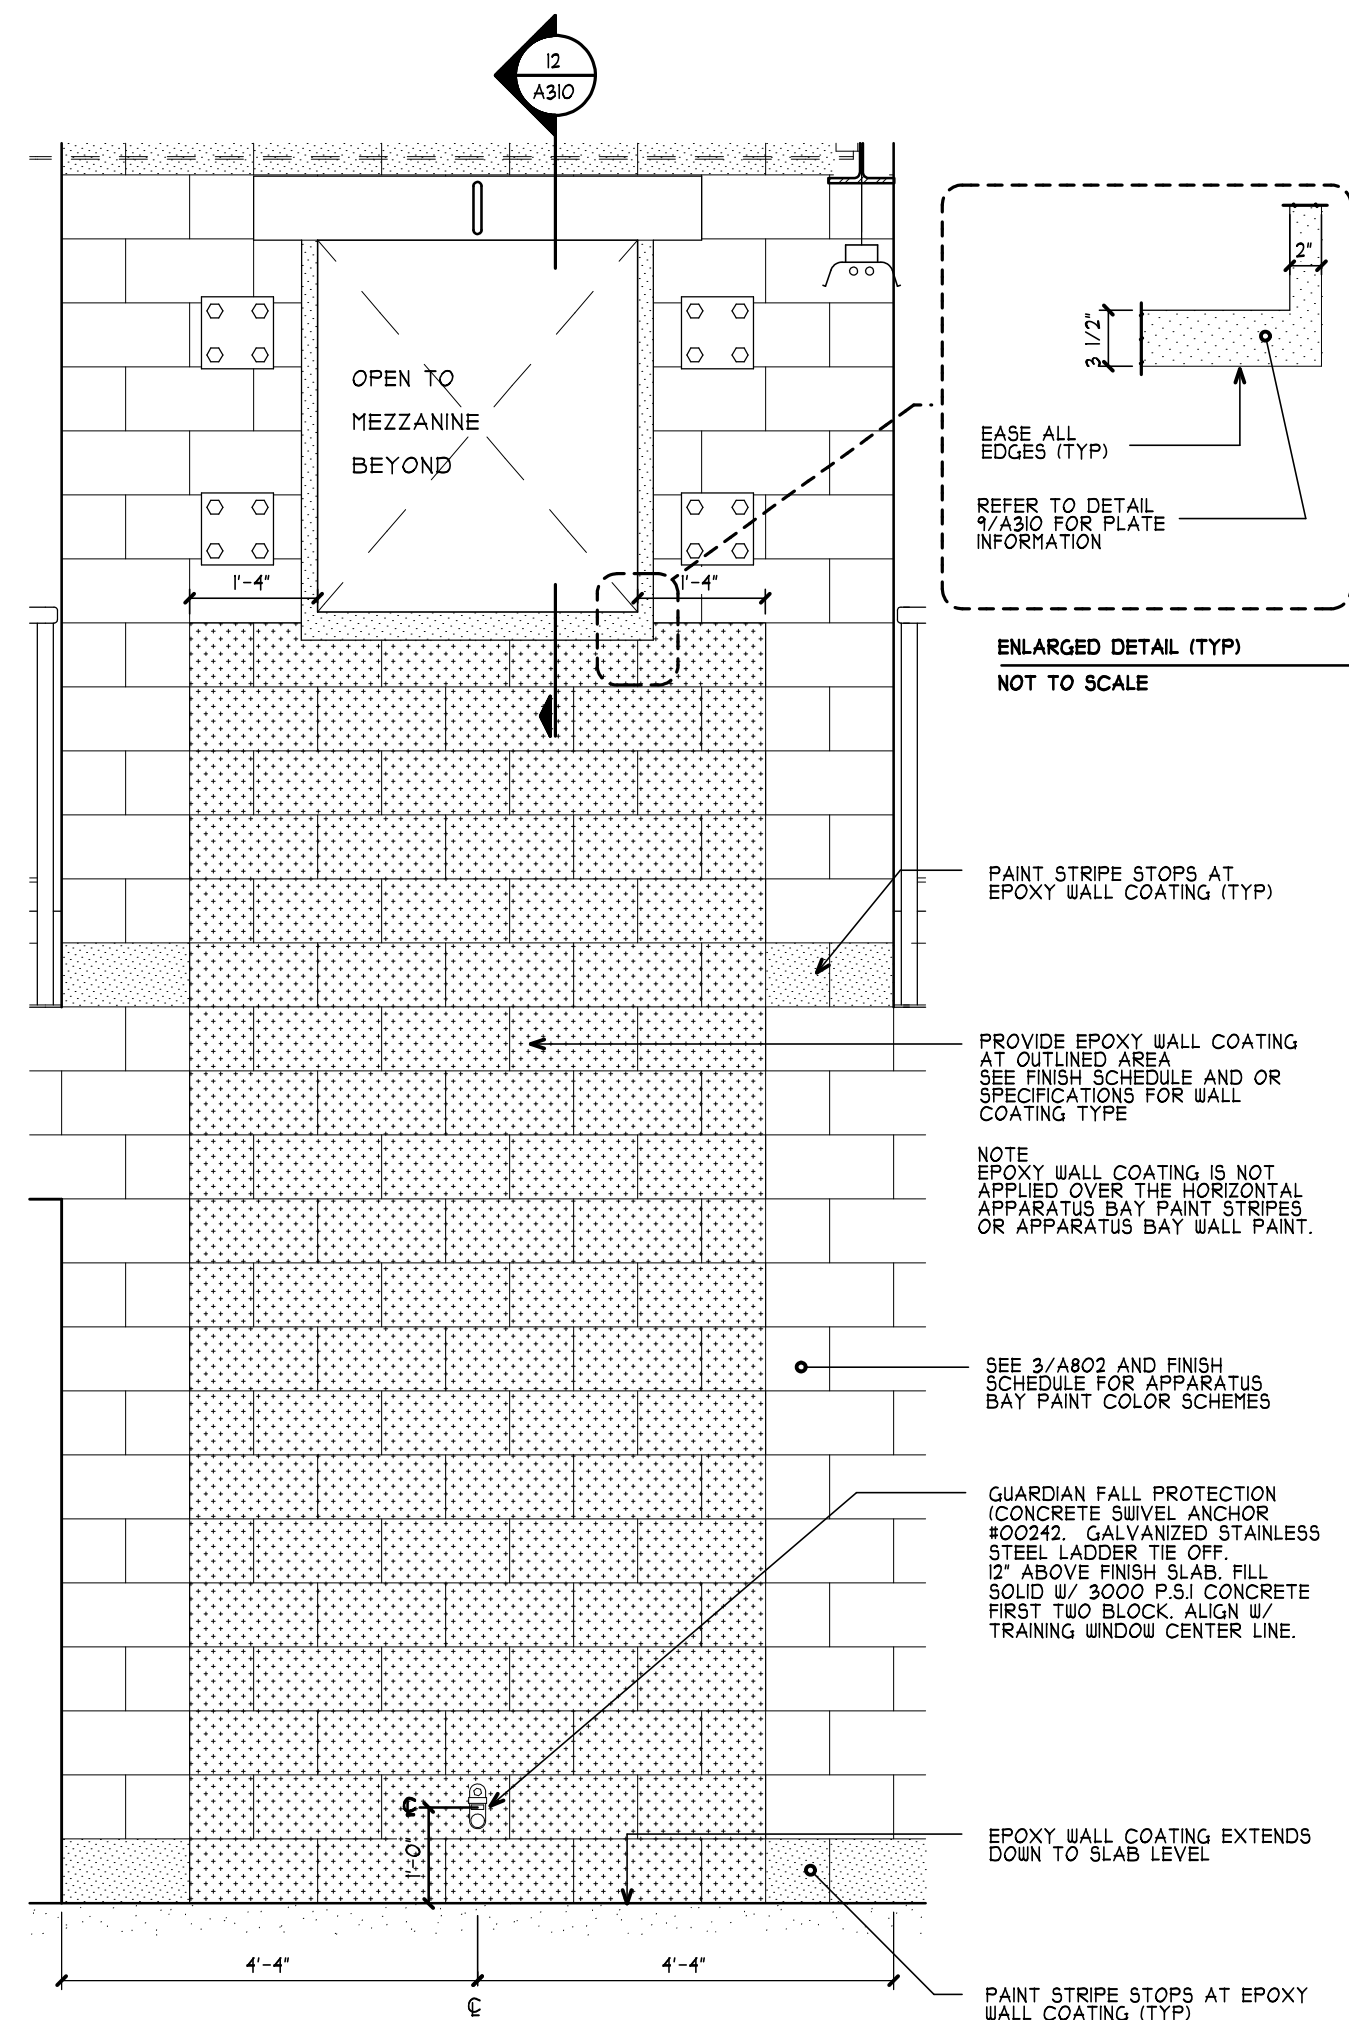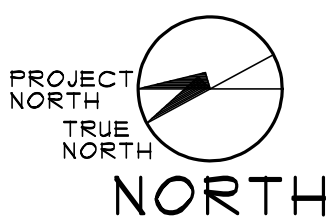

4 LADDER EVOLUTION TRAINING
OPENING INTERIOR ELEVATION
A102 SCALE: 1/2" = 1'-0" 1/A100 1/A100

3rd FLOOR ROOM LEGEND			
NO.	NAME	NO.	NAME
301	VESTIBULE	308	CLOSET
302	LOBBY	311	TABLE/CHAR STORAGE
303	PUBLIC MEN'S LAVATORY	318	WOMEN'S LAVATORY
304	PUBLIC WOMEN'S LAVATORY	319	MEN'S LAVATORY
305	COAT ROOM	320	CORRIDOR
306	PANTRY	321	ELEVATOR
307	REFRIGERATED STORAGE	322	STAIR
308	DISH STORAGE	323	FIRE PREVENTION STORAGE
309	KITCHEN	324	JANTOR
309A	DISH WASHING	325	HOUSEKEEPING
310	VESTIBULE	326	ASSISTANT CHIEF'S
311	SERVICE CENTER	327	JUNIOR OFFICERS
312	STORAGE	328	CHIEF'S OFFICE
313	AV	329	CONFERENCE ROOM
314	MEETING/TRAINING	330	VESTIBULE
315	MEMBERS ROOM	331	PRESIDENT/VP OFFICE
316	KITCHENETTE	332	BUSINESS OFFICE
317	CLOSET	333	WORK AREA

MA
MITCHELL ASSOCIATES ARCHITECTS PLLC
24 THACHER PARK ROAD
VOORHEESVILLE, NY 12186
(518) 745-4571 FAX (518) 745-2950
WWW.MITCHELL-ARCHITECTS.COM

EMERGENCY SERVICE
FACILITIES

CONSULTANTS:
INSITE ENGINEERING SURVEYING
& LANDSCAPE ARCHITECTURE, P.C.
3 GARRETT PLACE
CARMEL, NY 10512
(845) 225-4100 FAX: (845) 225-4117

CRAIG A. MALONEY, P.E.
STRUCTURAL ENGINEERING CONSULTANT
3 BENEDICT COURT
BALLSTON SPA, NY 12020
(518) 584-4444 FAX: (518) 584-4455

GERARD ASSOCIATES
CONSULTING ENGINEERS, P.C.
MECHANICAL, PLUMBING,
AND ELECTRICAL
223 MAIN STREET
COSEN, NY 10544
(845) 291-1212 FAX: (845) 291-1939

COPYRIGHT 2020
MITCHELL ASSOCIATES ARCHITECTS
UNAUTHORIZED ALTERATION OR ADDITION
TO THIS DOCUMENT IS A VIOLATION OF LAW

NEW STATION
FOR
**PUTNAM VALLEY
FIRE STATION #1**

OSCAWANA LAKE ROAD
PUTNAM VALLEY, NEW YORK

REVISION HISTORY		
NO.	DATE	DESCRIPTION
1		
2		
3		
4		
5		
6		
7		
8		
9		
10		

**3rd FLOOR
FF&E PLAN**

SCALE: AS NOTED
DWG. BY: JDC, JDA
DWG. DATE: 8/14/2020
STATUS: BID DRAWINGS

A102

PLOT TIME: 3:36 PM