







REVISION HISTORY		
	DATE	DESCRIPTION
A		
B		
C		
D		
E		
F		
G		
H		
I		

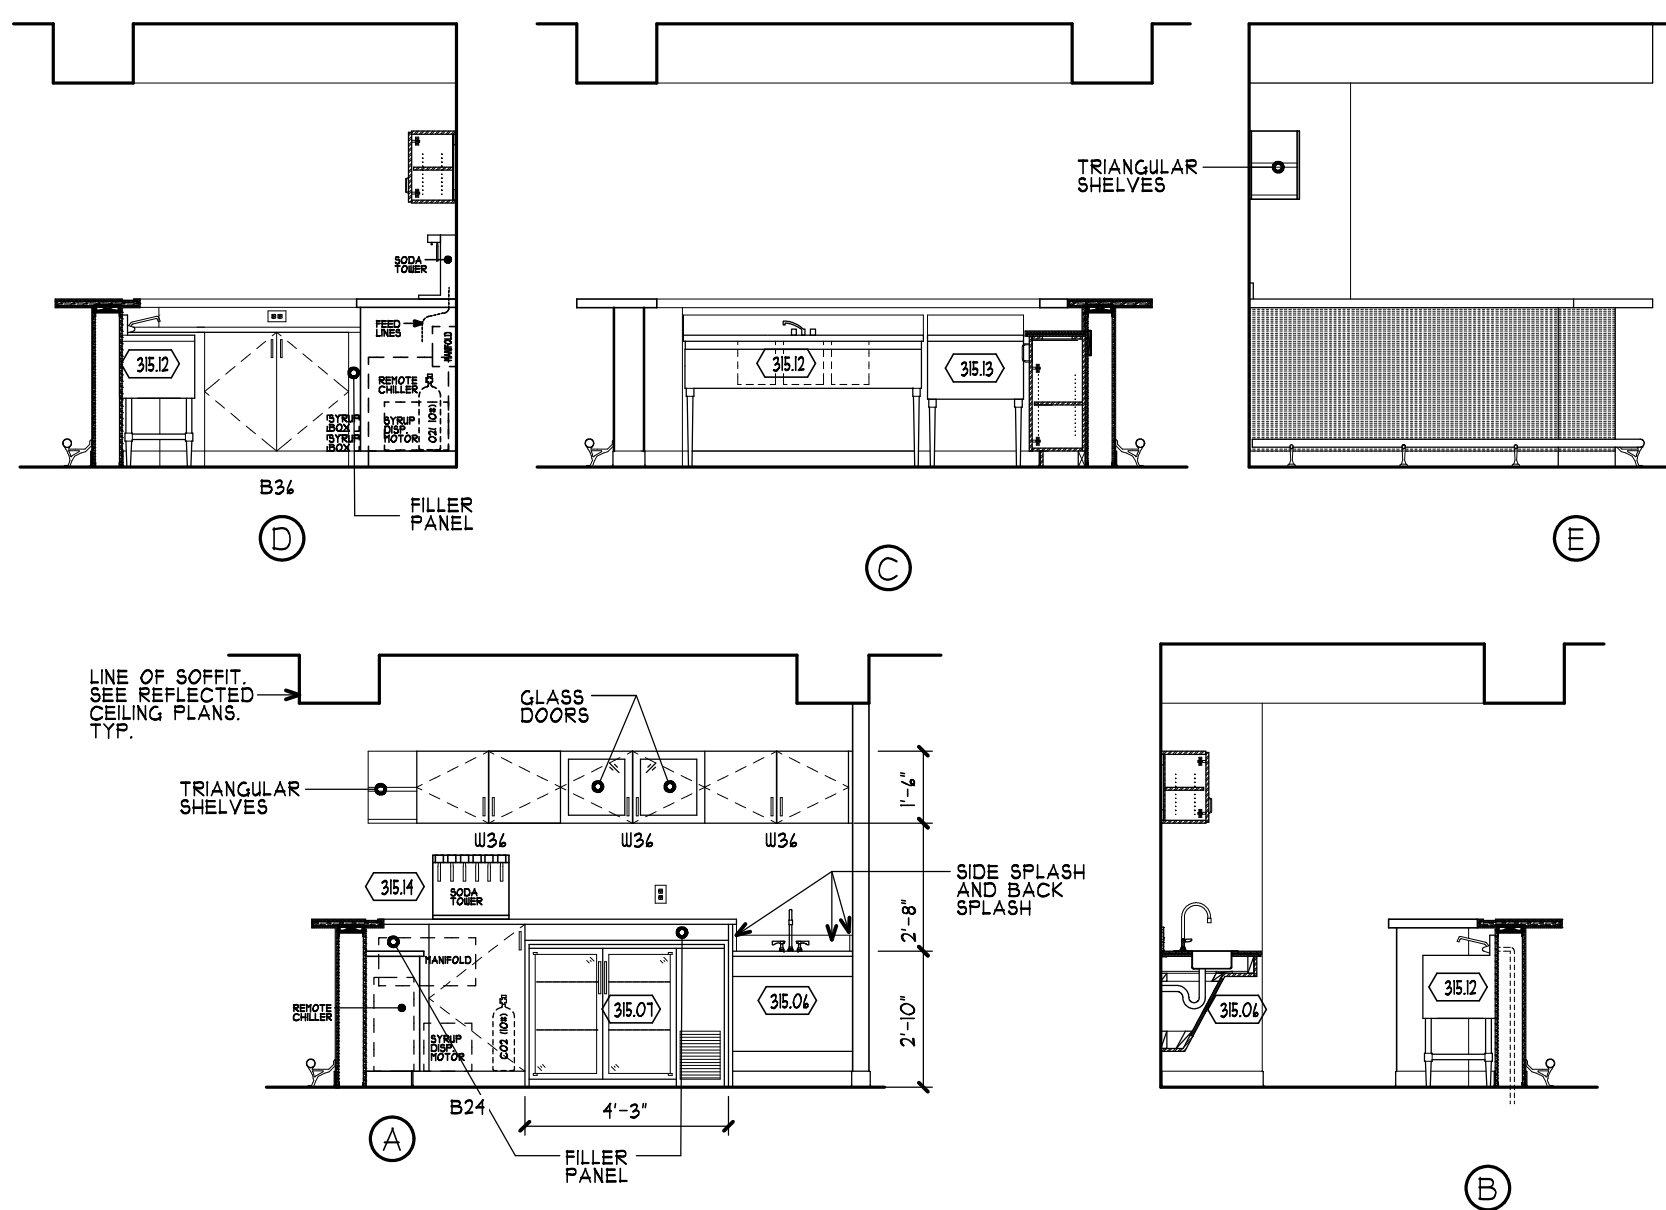

4 ELEVATIONS (ROOM 315)
A714 SCALE: 1/4" = 1'-0" 1/A712

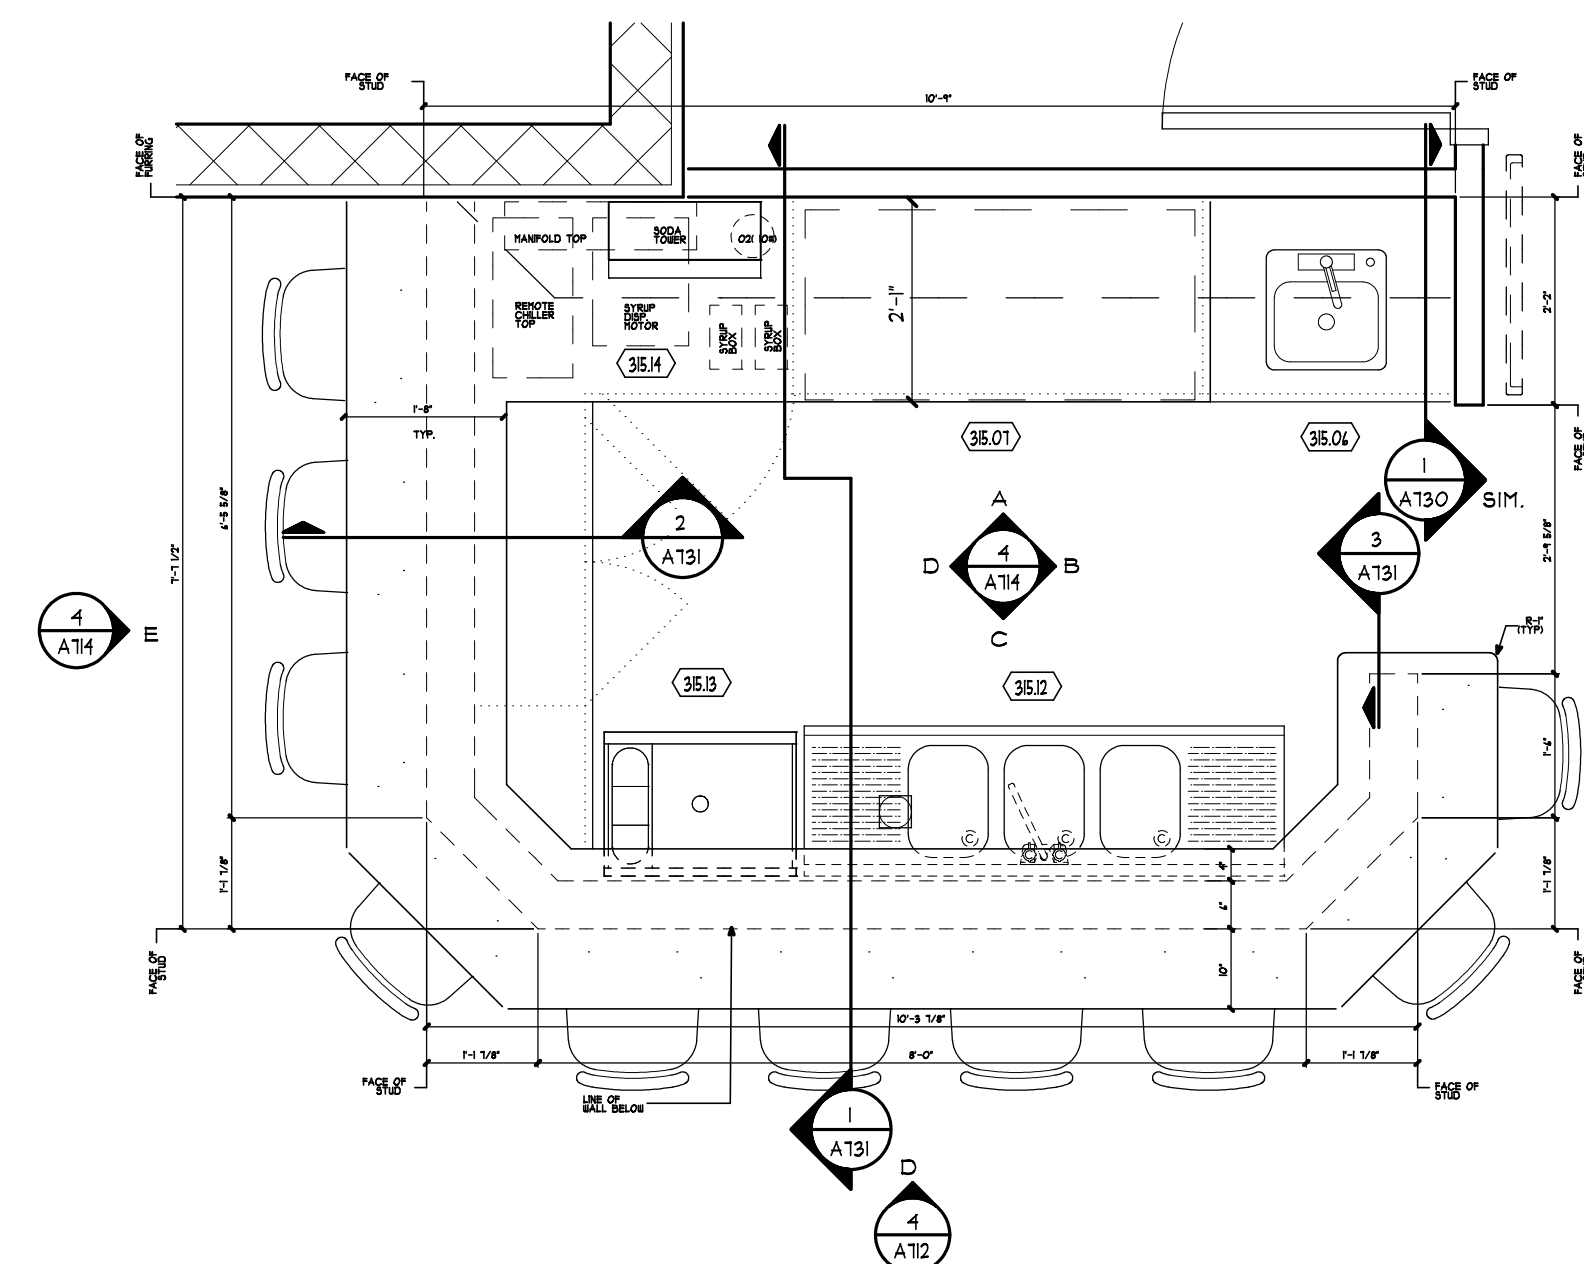


3 ENLARGED PLAN (ROOM 315)
A114 SCALE: 1/2" = 1'-0" 1/A113

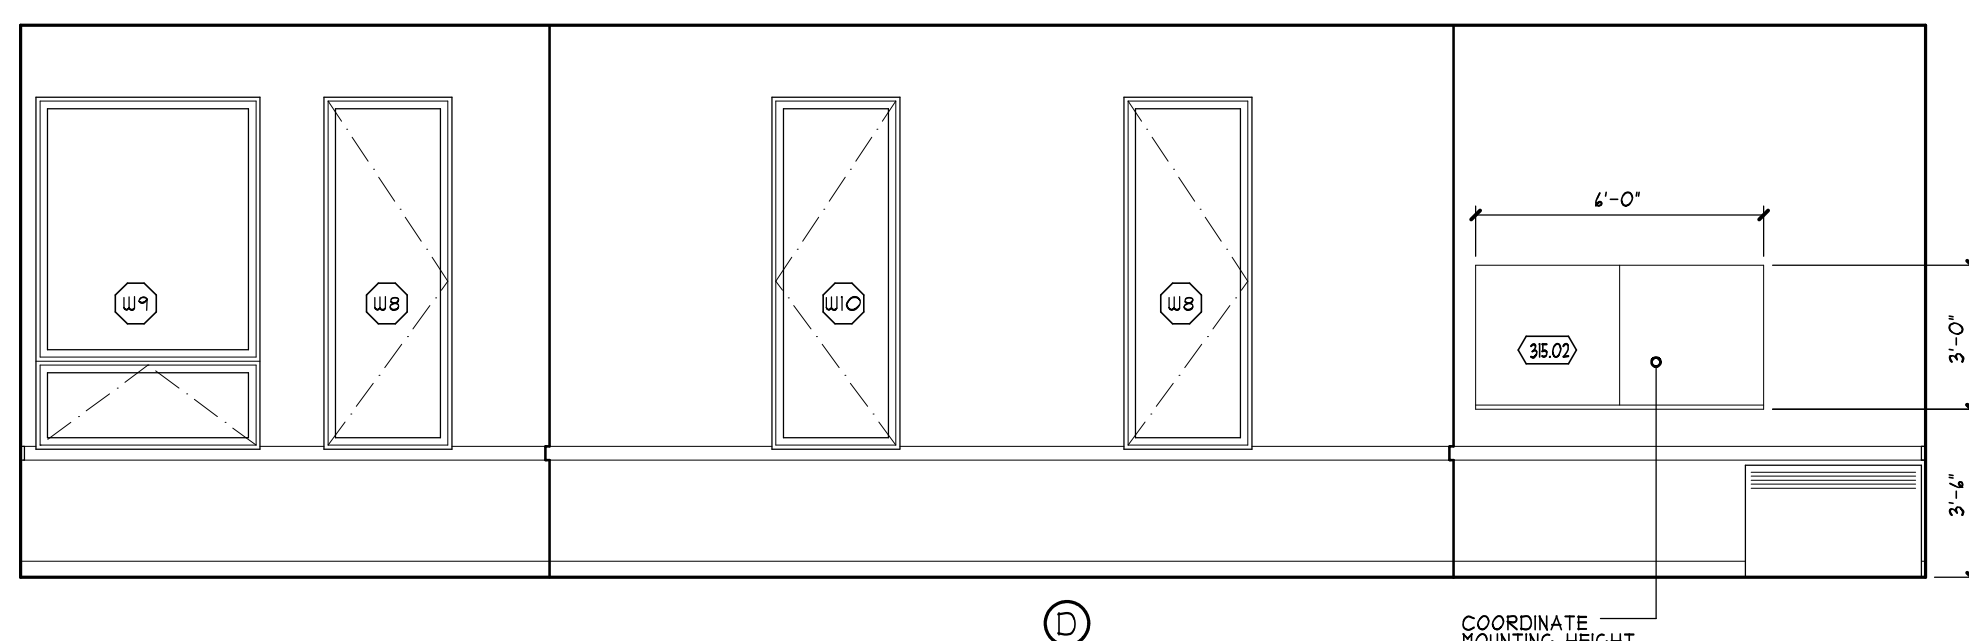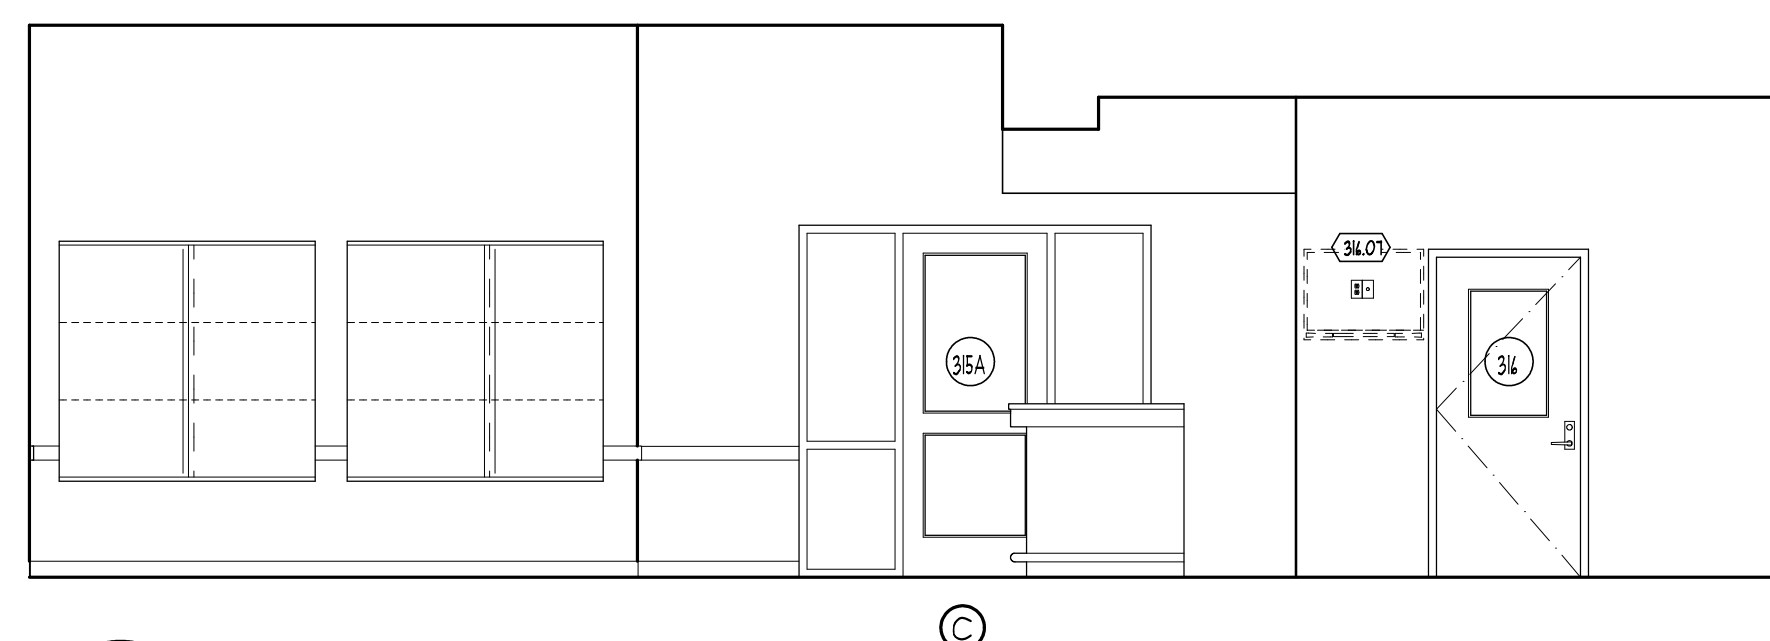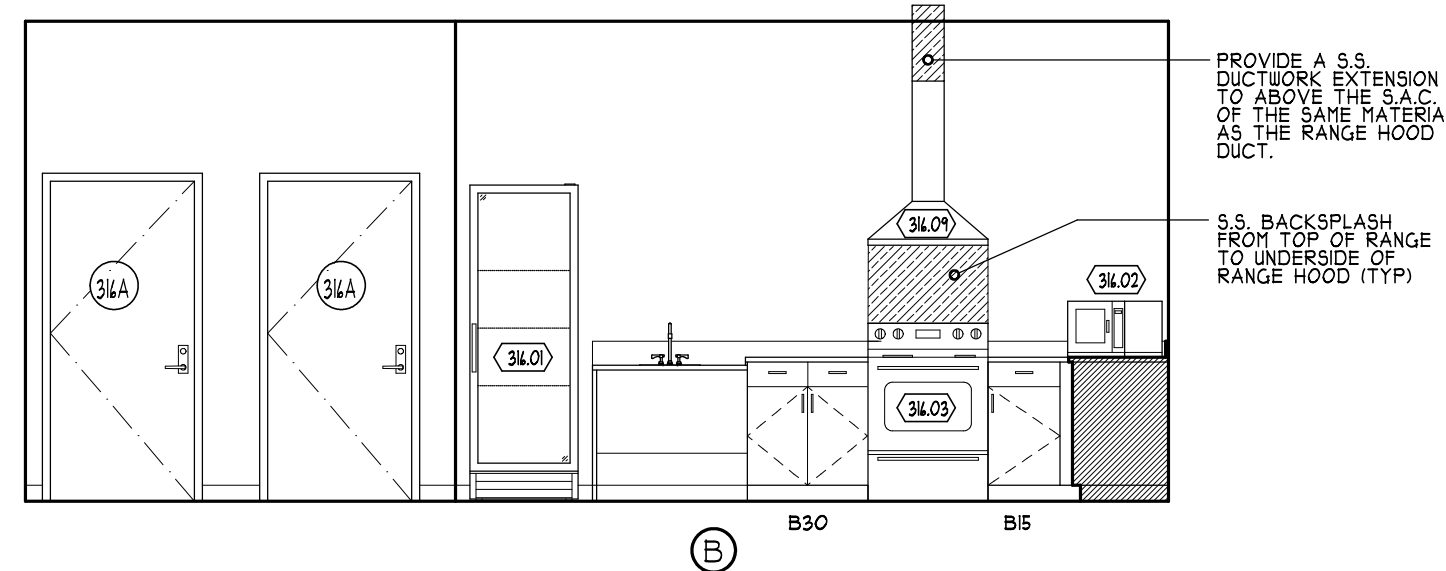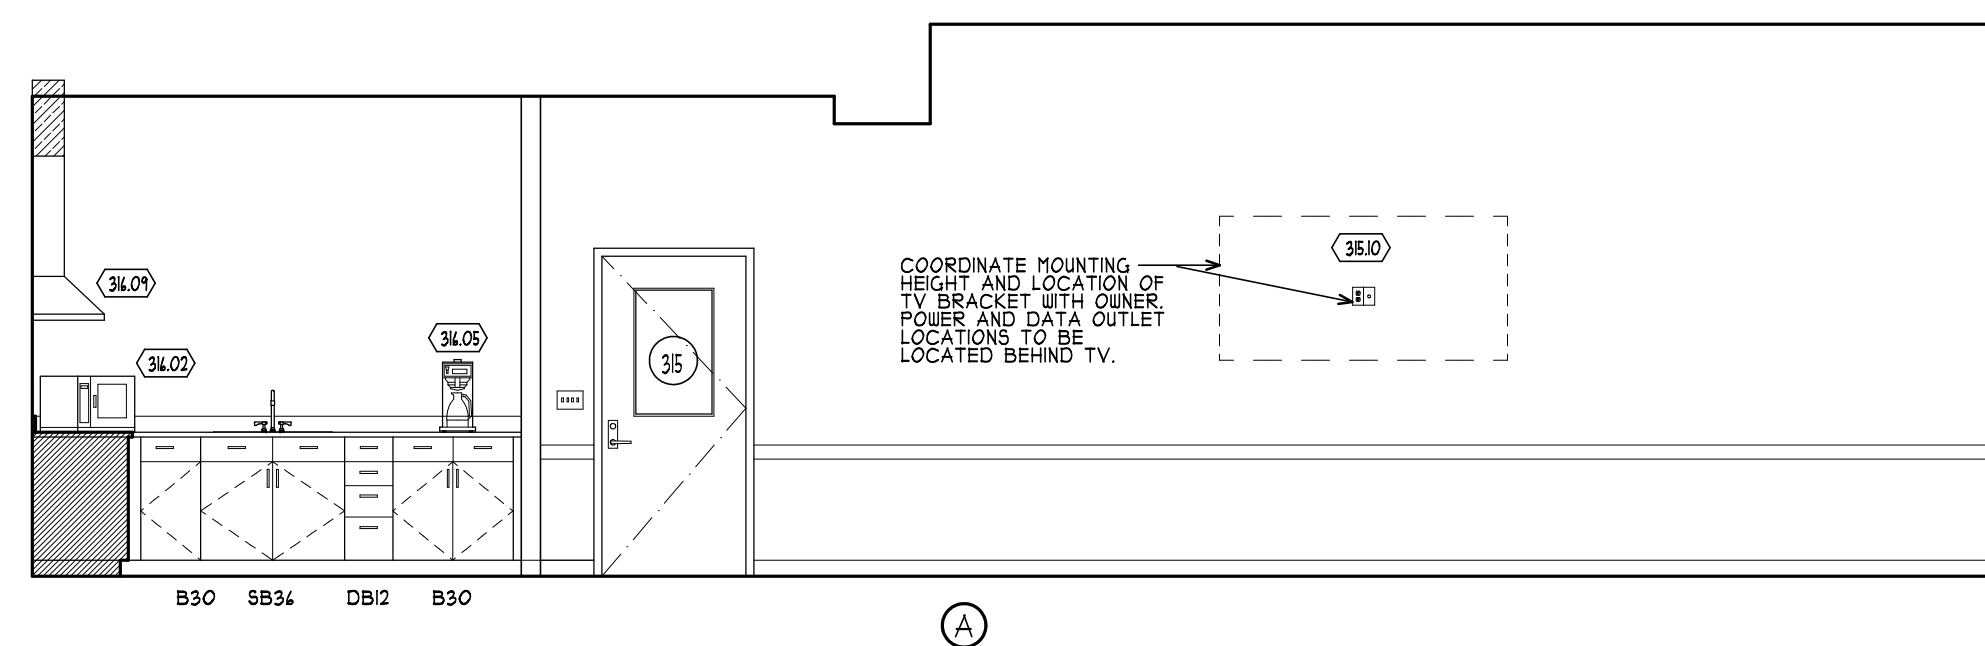

2 ELEVATIONS (ROOM 315 & 316)
A714 SCALE: 1/4" = 1'-0"

1/A714

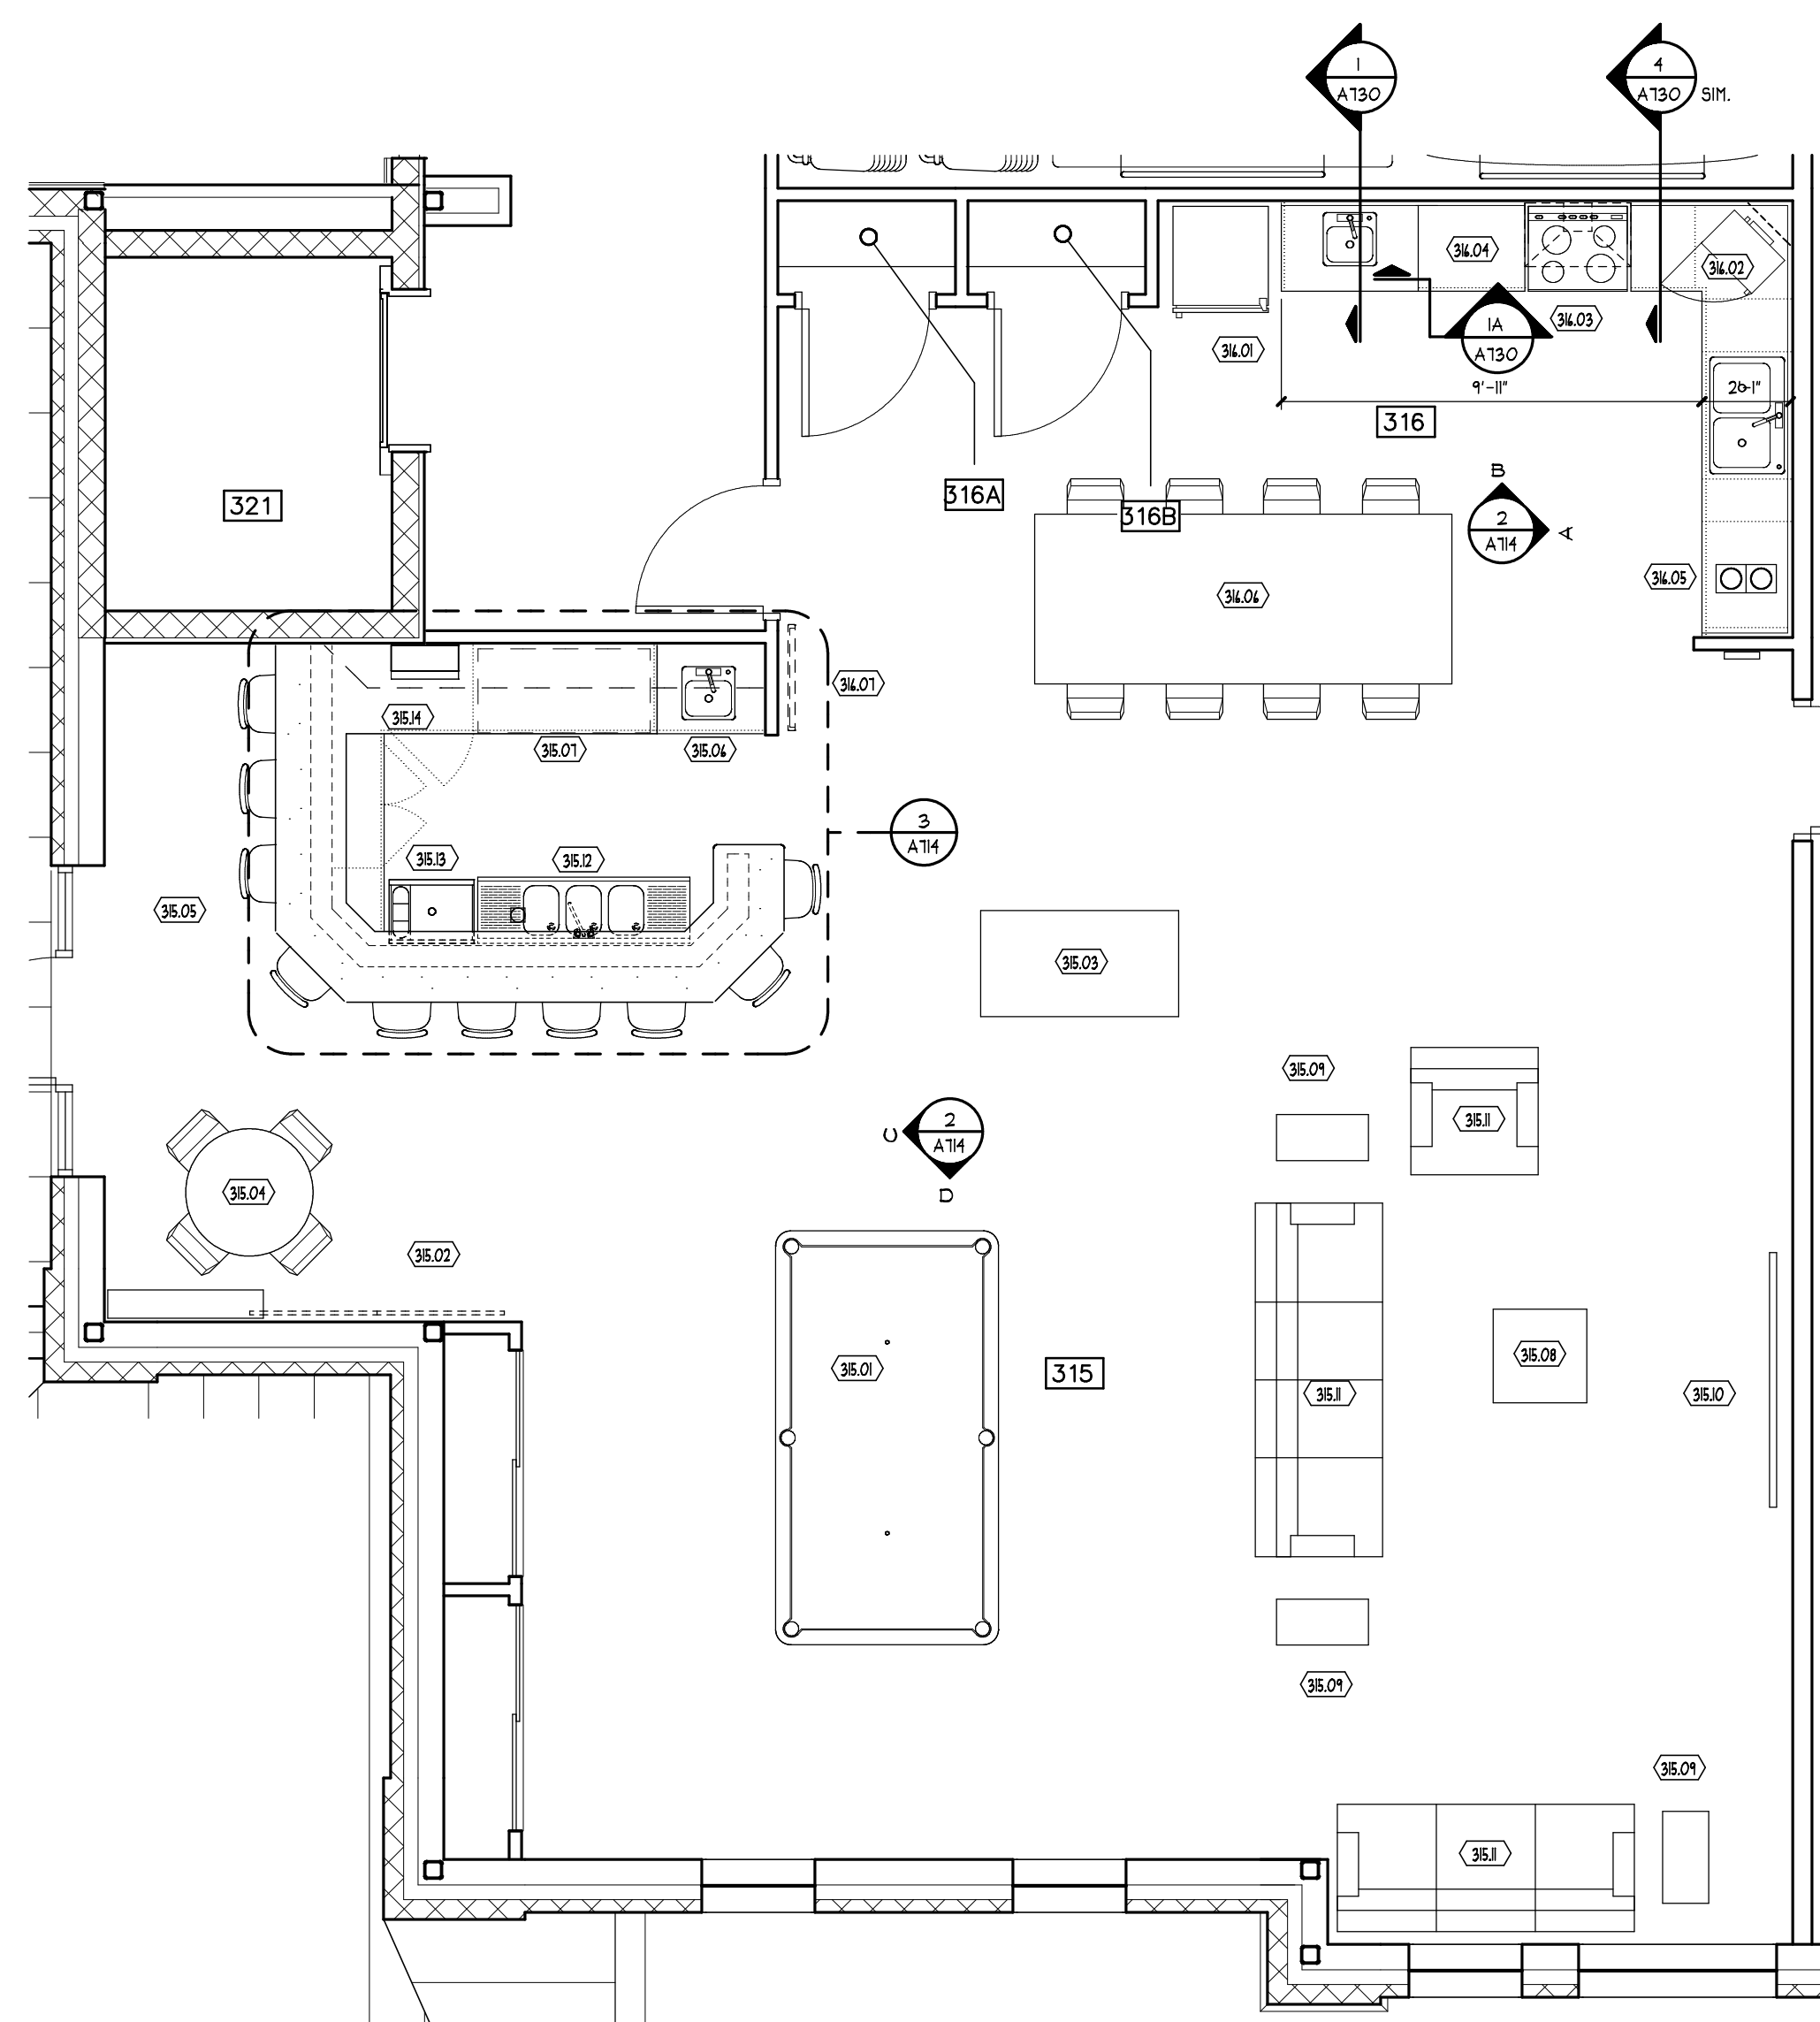

1 ENLARGED PLAN (ROOM 315 & 316)
A114 SCALE: 1/4" = 1'-0"

I/A70: