




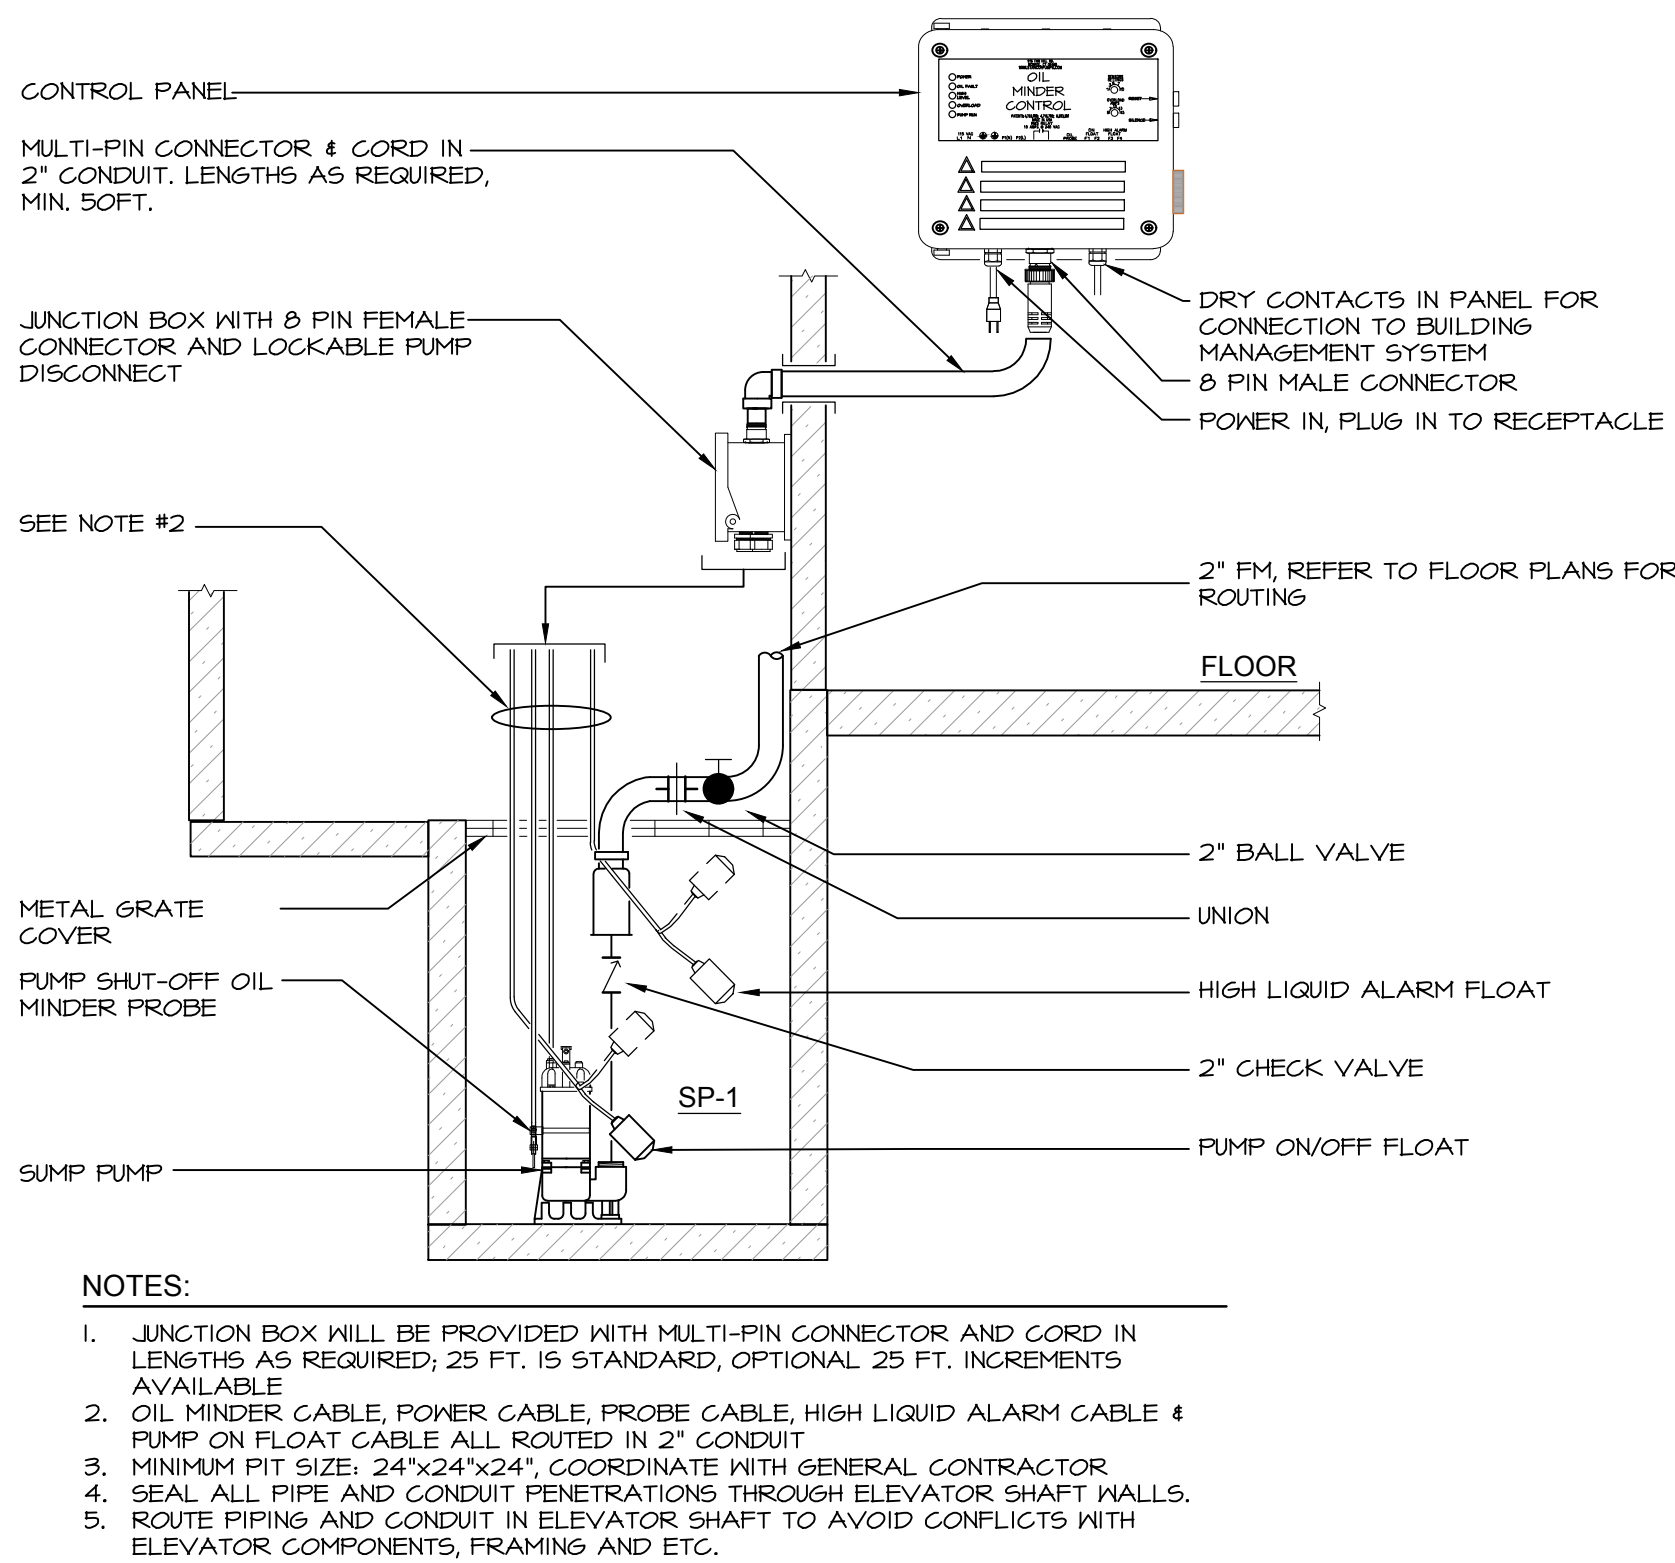


1 ELEVATOR SUMP PUMP (SP-1) DETAIL
P202 NOT TO SCALE

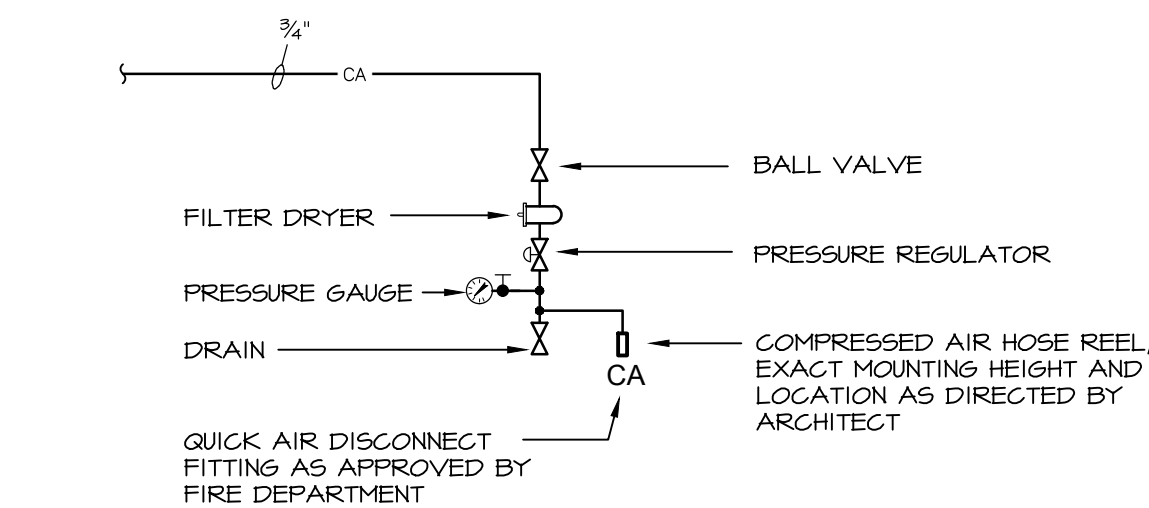


4 COMPRESSED AIR OUTLET DETAIL
P202 NOT TO SCALE

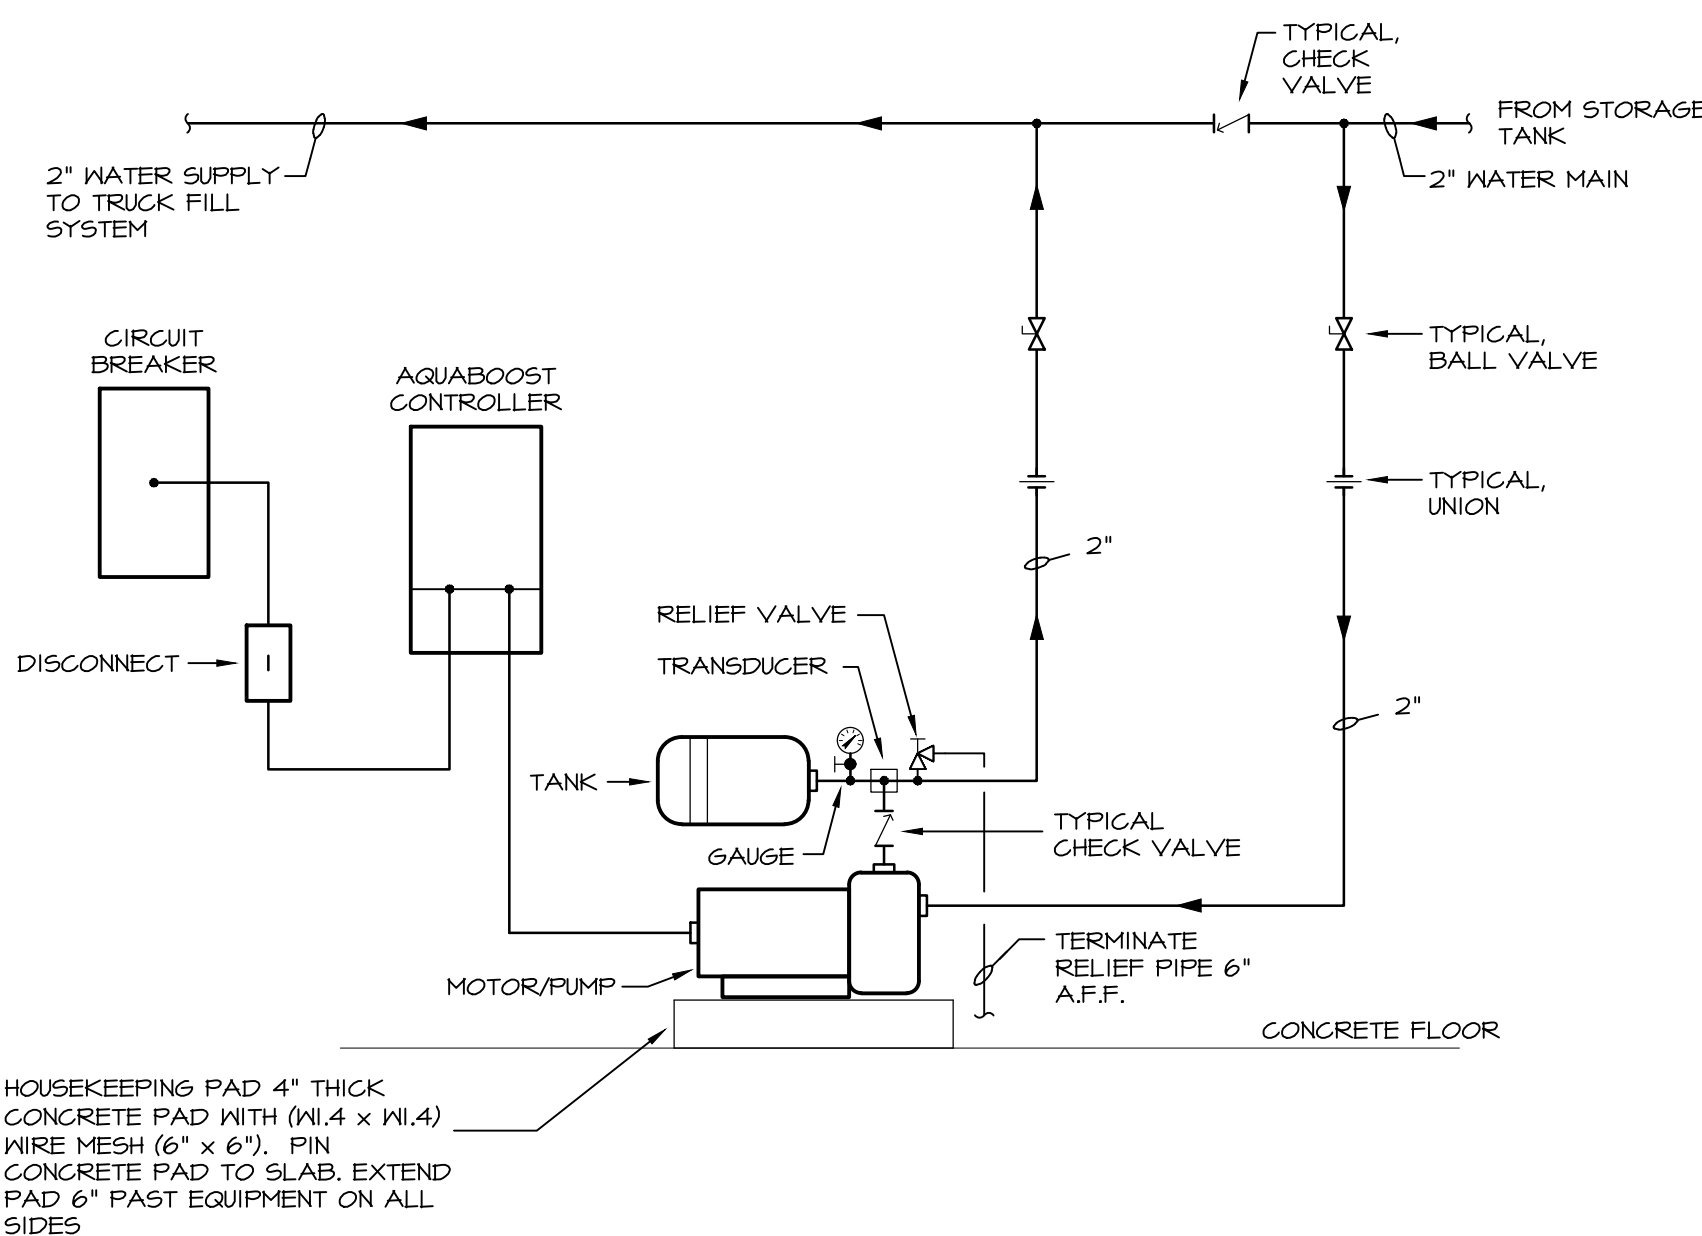


7 TRUCK FILL WATER BOOSTER SYSTEM (WBP-1) DETAIL
P202 NOT TO SCALE

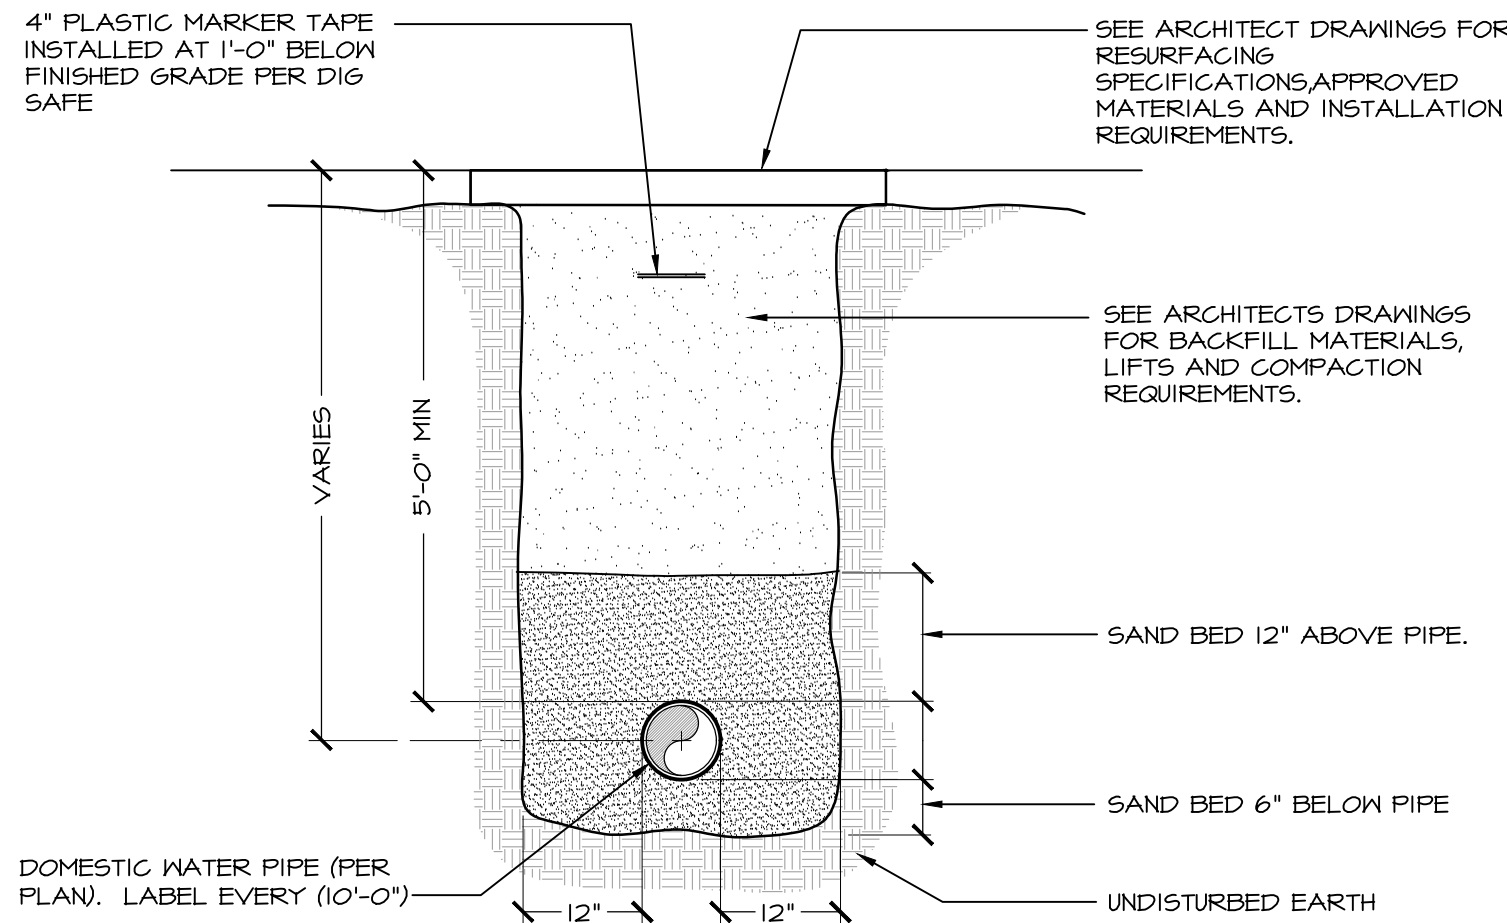


2 WATER PIPING TRENCH DETAIL
P202 NOT TO SCALE

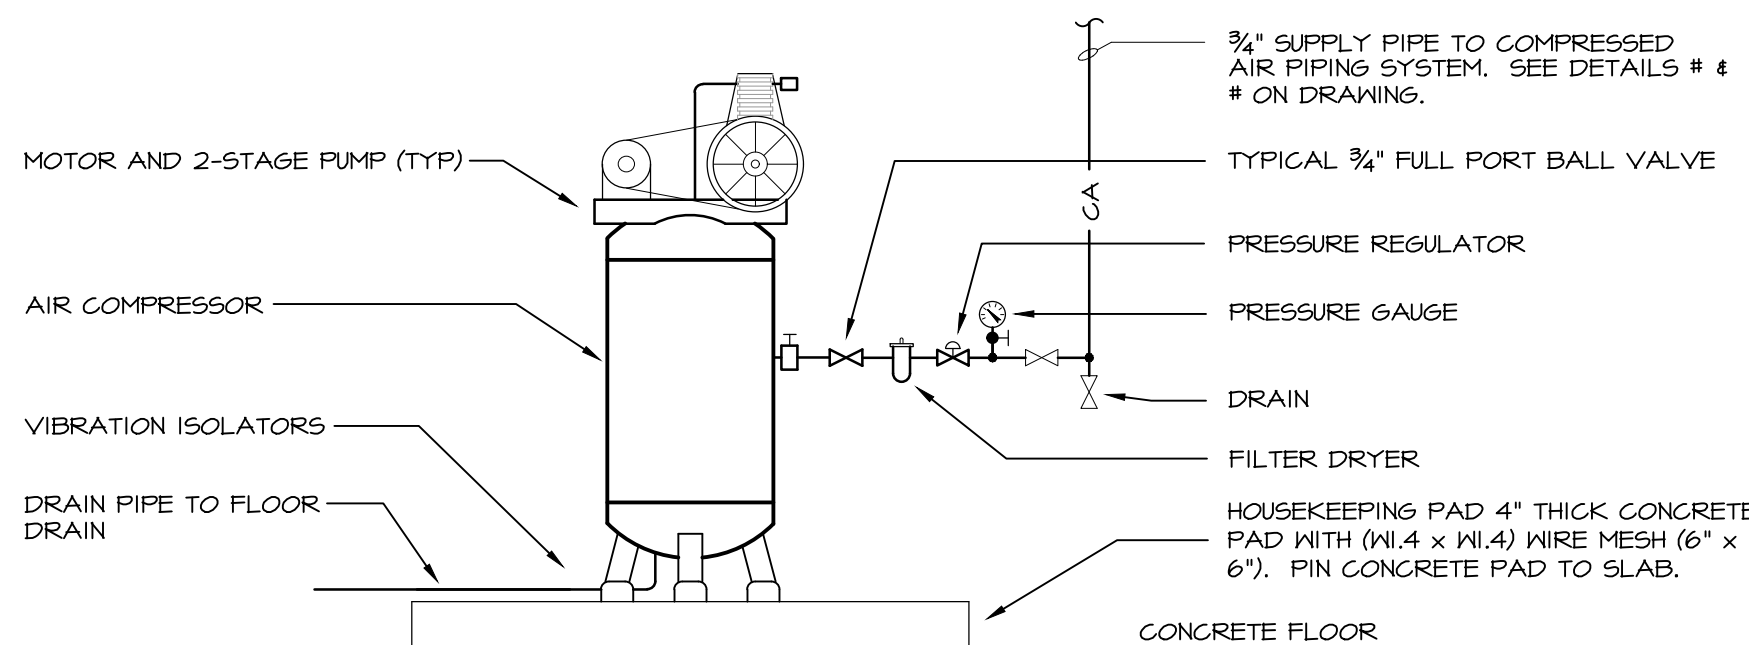


5 AIR COMPRESSOR AIR DETAIL
P202 NOT TO SCALE

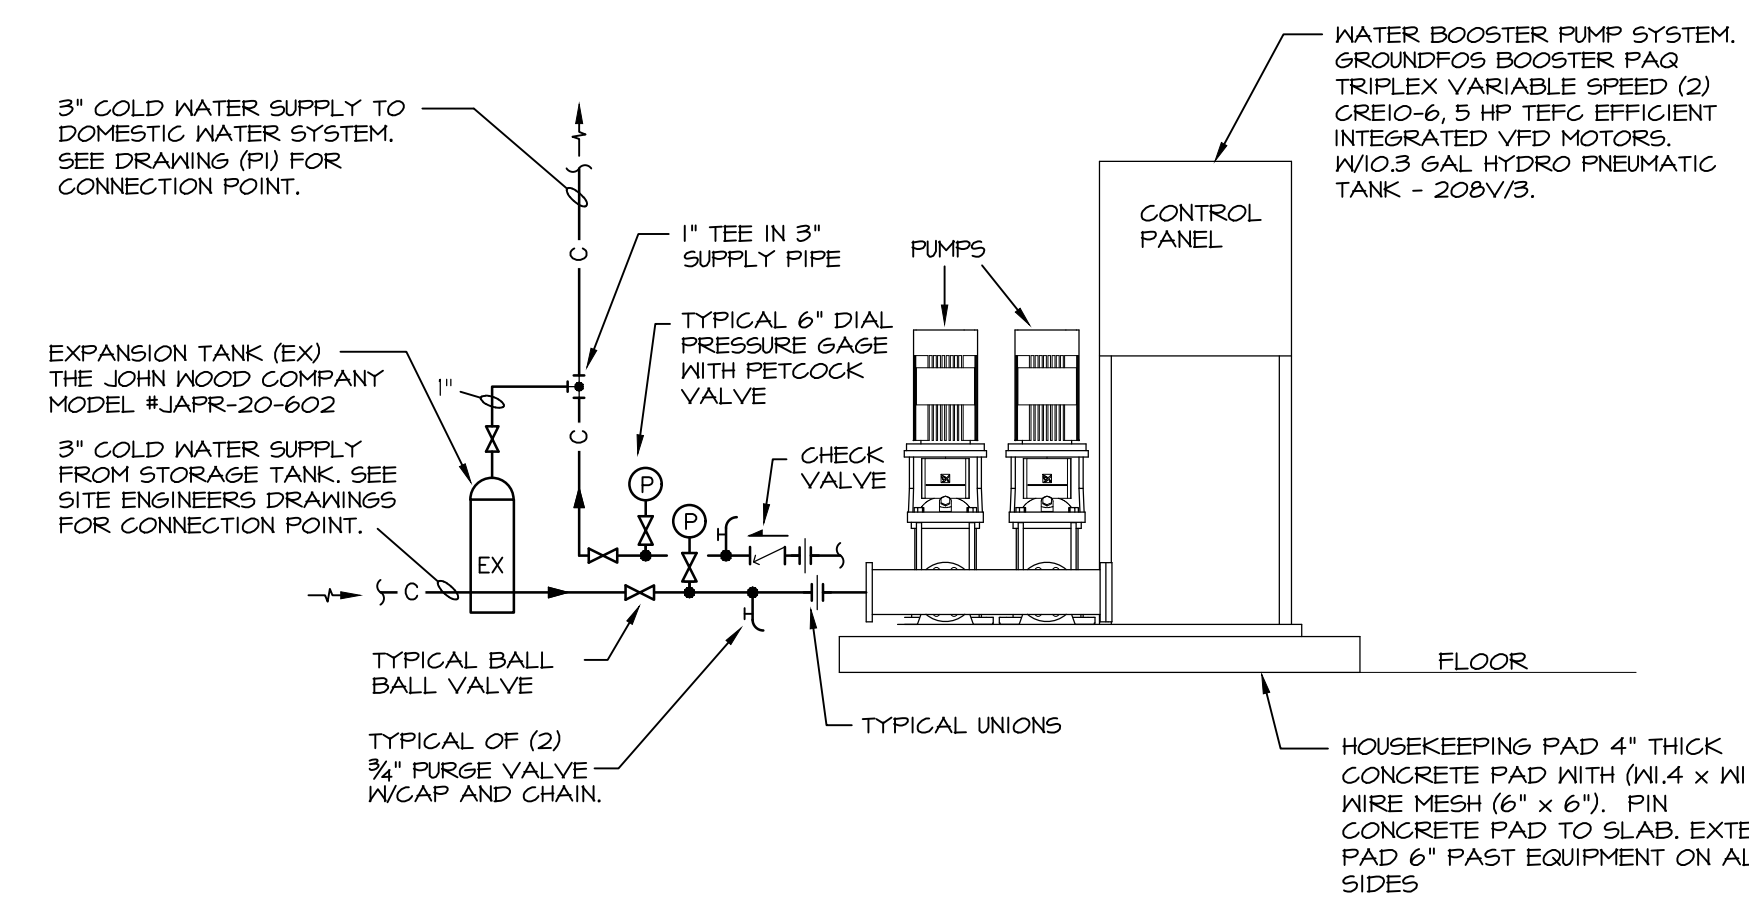

8 DOMESTIC WATER BOOSTER (WBP-2) DETAIL
P202 NOT TO SCALE

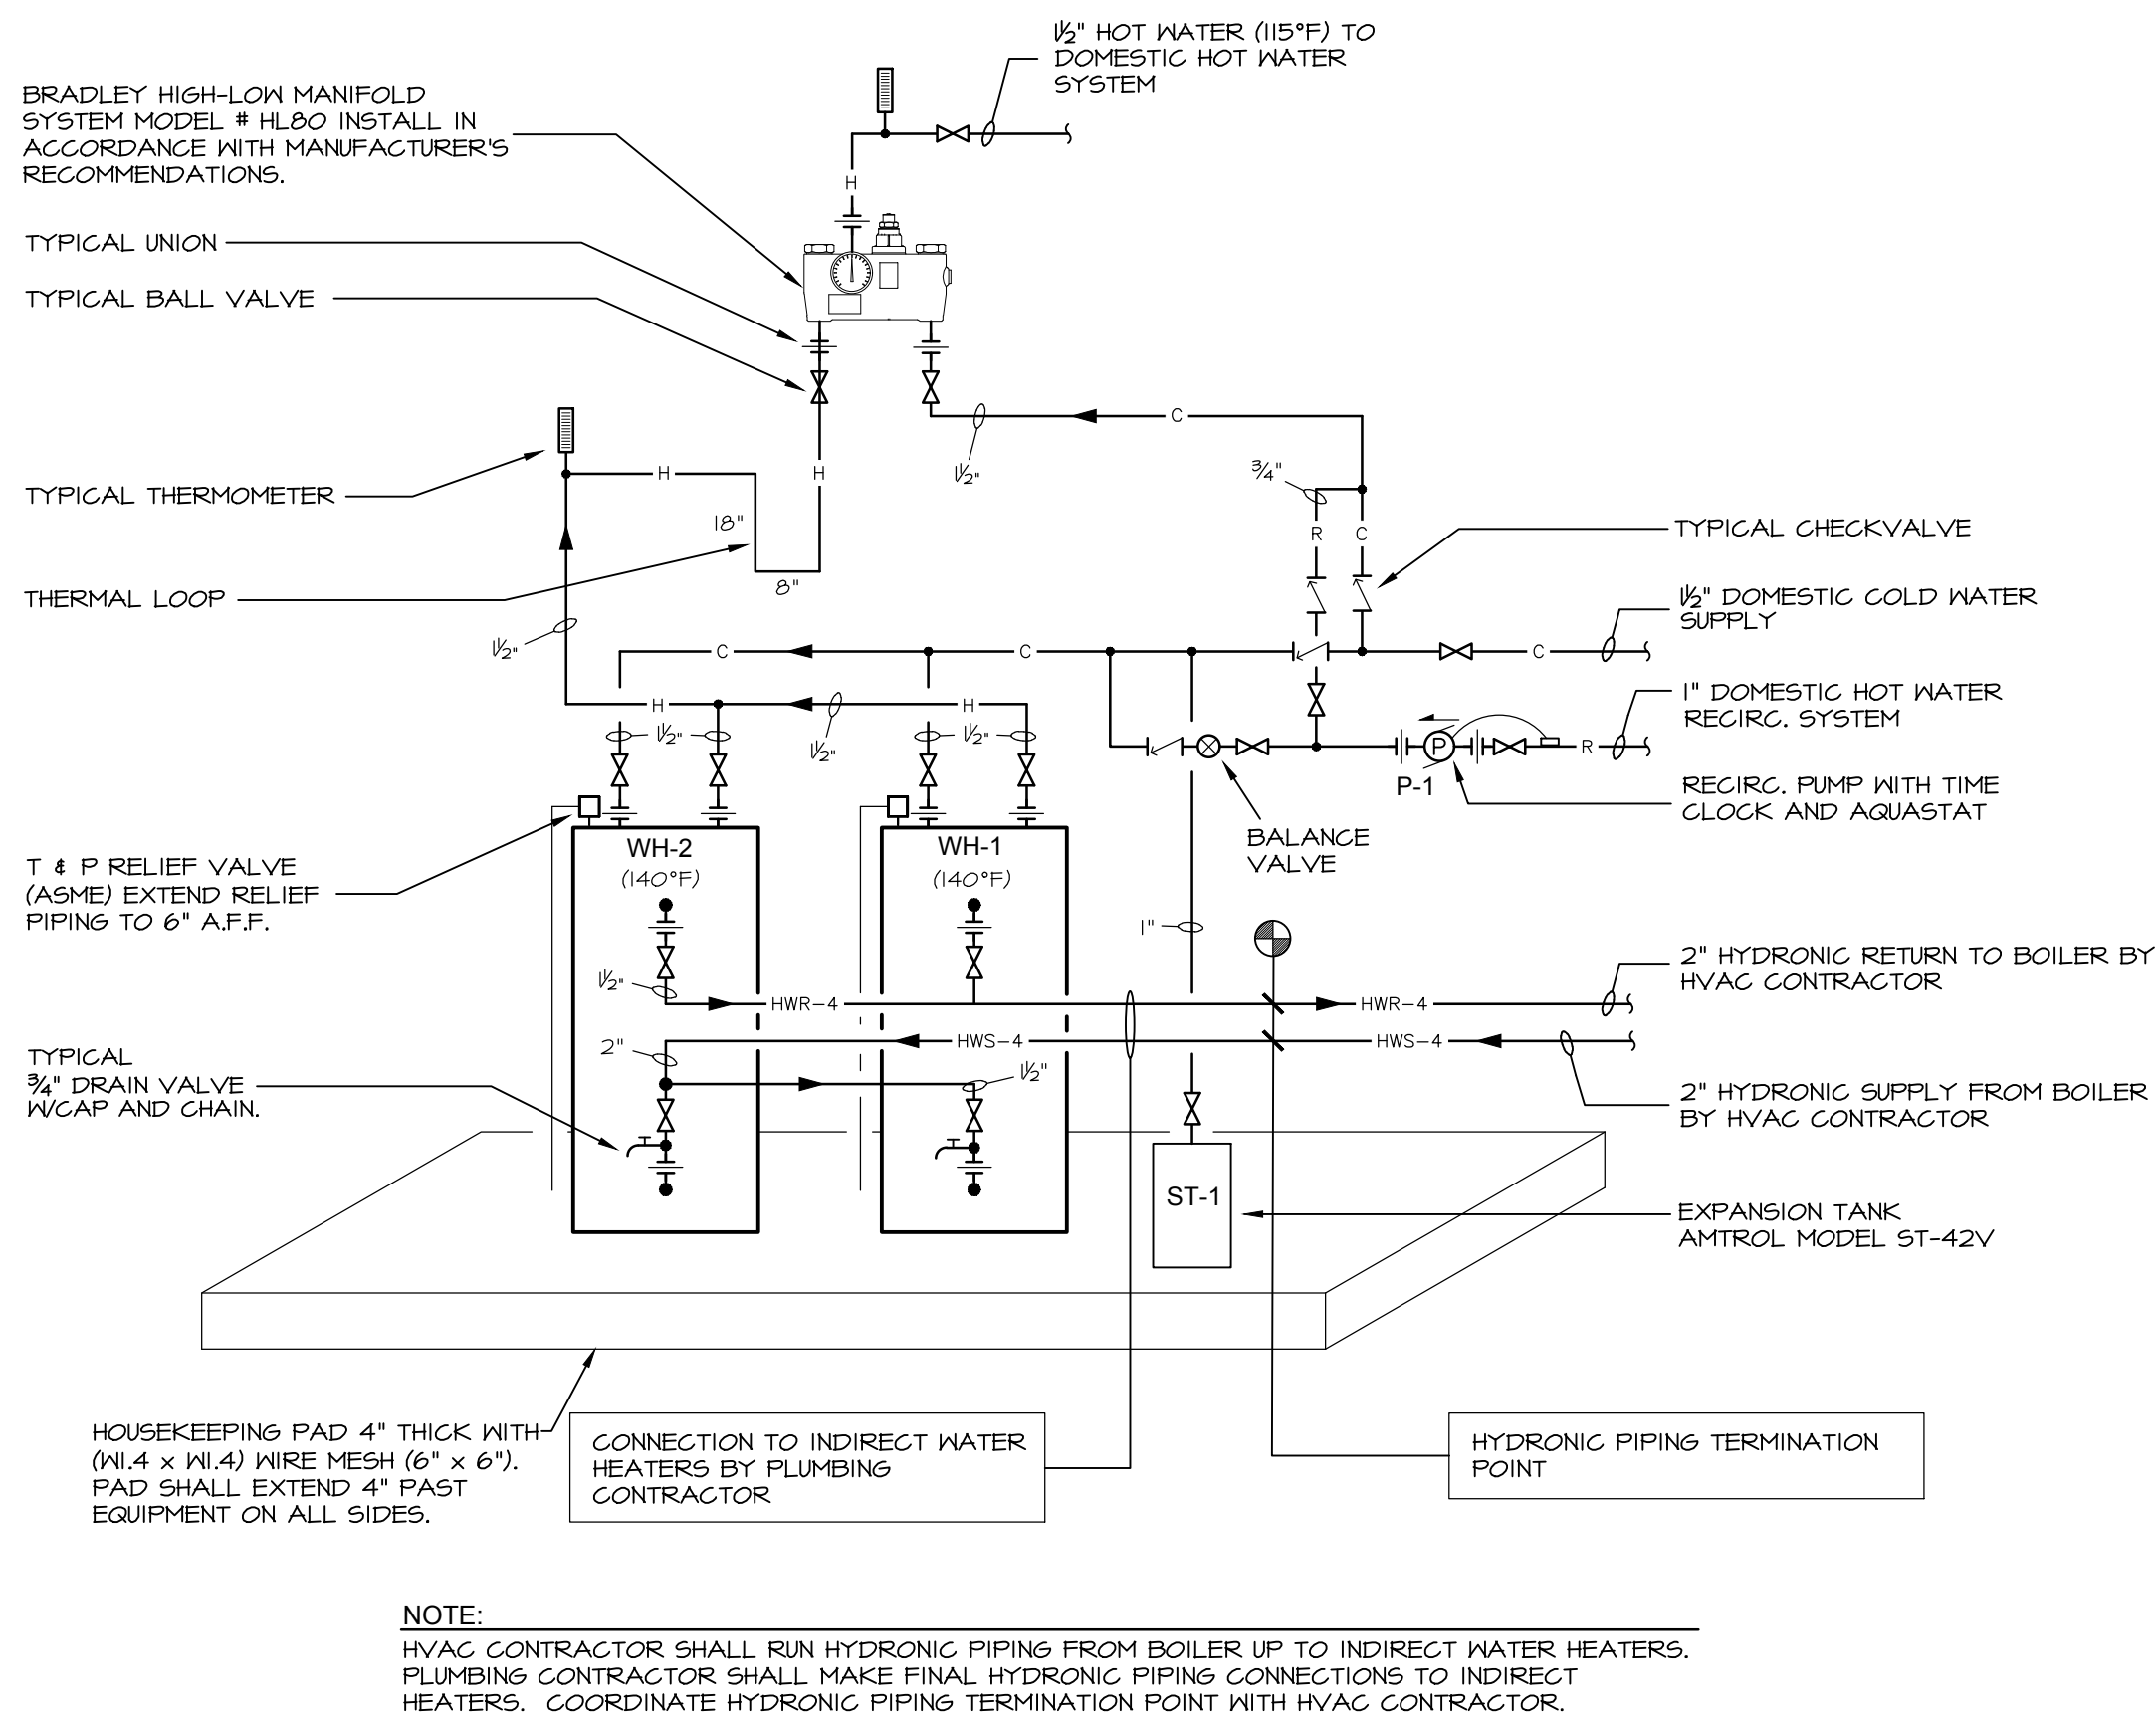

3 INDIRECT WATER HEATER DETAIL
P202 NOT TO SCALE

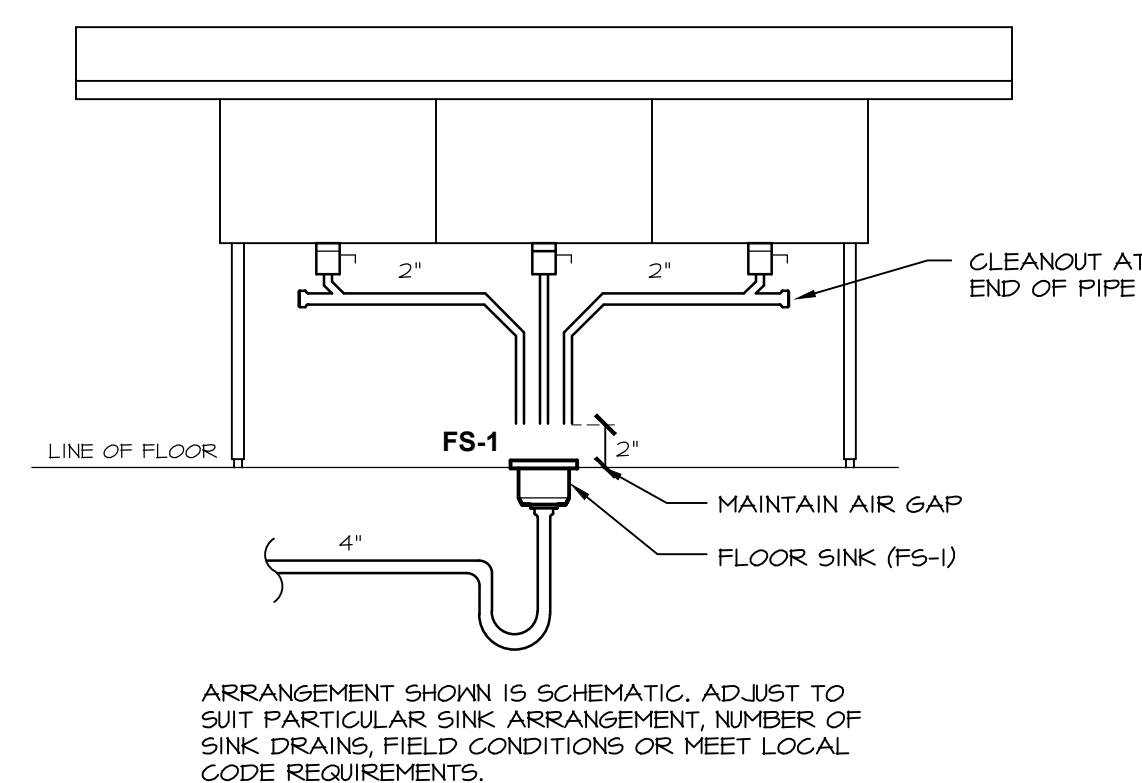

6 INDIRECT DRAINAGE DETAIL
P202 NOT TO SCALE

MA

MITCHELL ASSOCIATES ARCHITECTS

29 THACHER PARK ROAD
VOORHEESVILLE, NY 12186
(518) 765-4571 FAX (518) 765-2450
WWW.MITCHELL-ARCHITECTS.COM

EMERGENCY SERVICE

FACILITIES

CONSULTANTS:

INSITE ENGINEERING SURVEYING & LANDSCAPE ARCHITECTURE, P.C.

3 GARRET PLACE
CARMEL, NY 10512
(845) 225-4640 FAX: (845) 225-4717

CRAIG A. MALONEY P.E.

STRUCTURAL ENGINEERING CONSULTANT

3 BENEDICT COURT
BALLSTON SPA, NY 12020
(518) 584-4444 FAX: (518) 584-4455

GERARD ASSOCIATES

CONSULTING ENGINEERS, P.C.

MECHANICAL, PLUMBING AND ELECTRICAL

223 MAIN STREET
GOSHEN, NY 10924
(845) 241-1212
GADP011

COPYRIGHT 2012
MITCHELL ASSOCIATES ARCHITECTS
UNAUTHORIZED ALTERATION OR ADDITION
TO THIS DOCUMENT IS A VIOLATION OF LAW

NEW STATION FOR PUTNAM VALLEY FIRE STATION #1

OSCAWANA LAKE ROAD
PUTNAM VALLEY, NEW YORK

REVISION HISTORY		
	DATE	DESCRIPTION
△		
△		
△		
△		
△		
△		
△		

PLUMBING: DETAILS

SCALE: AS NOTED
DWS. BY: KC
DWS. DATE: 12/16/2020
STATUS: HEALTH DEPARTMENT

P202