




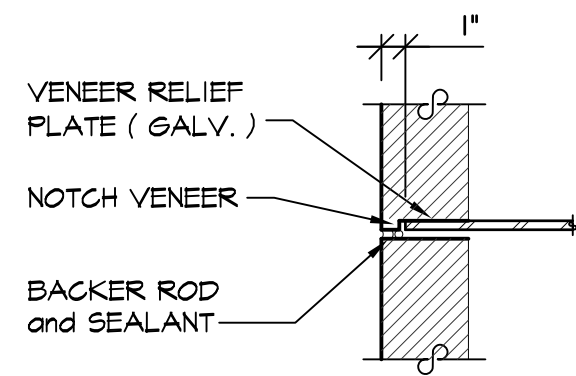


9 DETAIL - VENEER RELIEF
S-103 SCALE: 1 1/2" = 1'-0"
SEE 3/S-103, A-402 and A-421 for VENEER ANCHOR INFO.

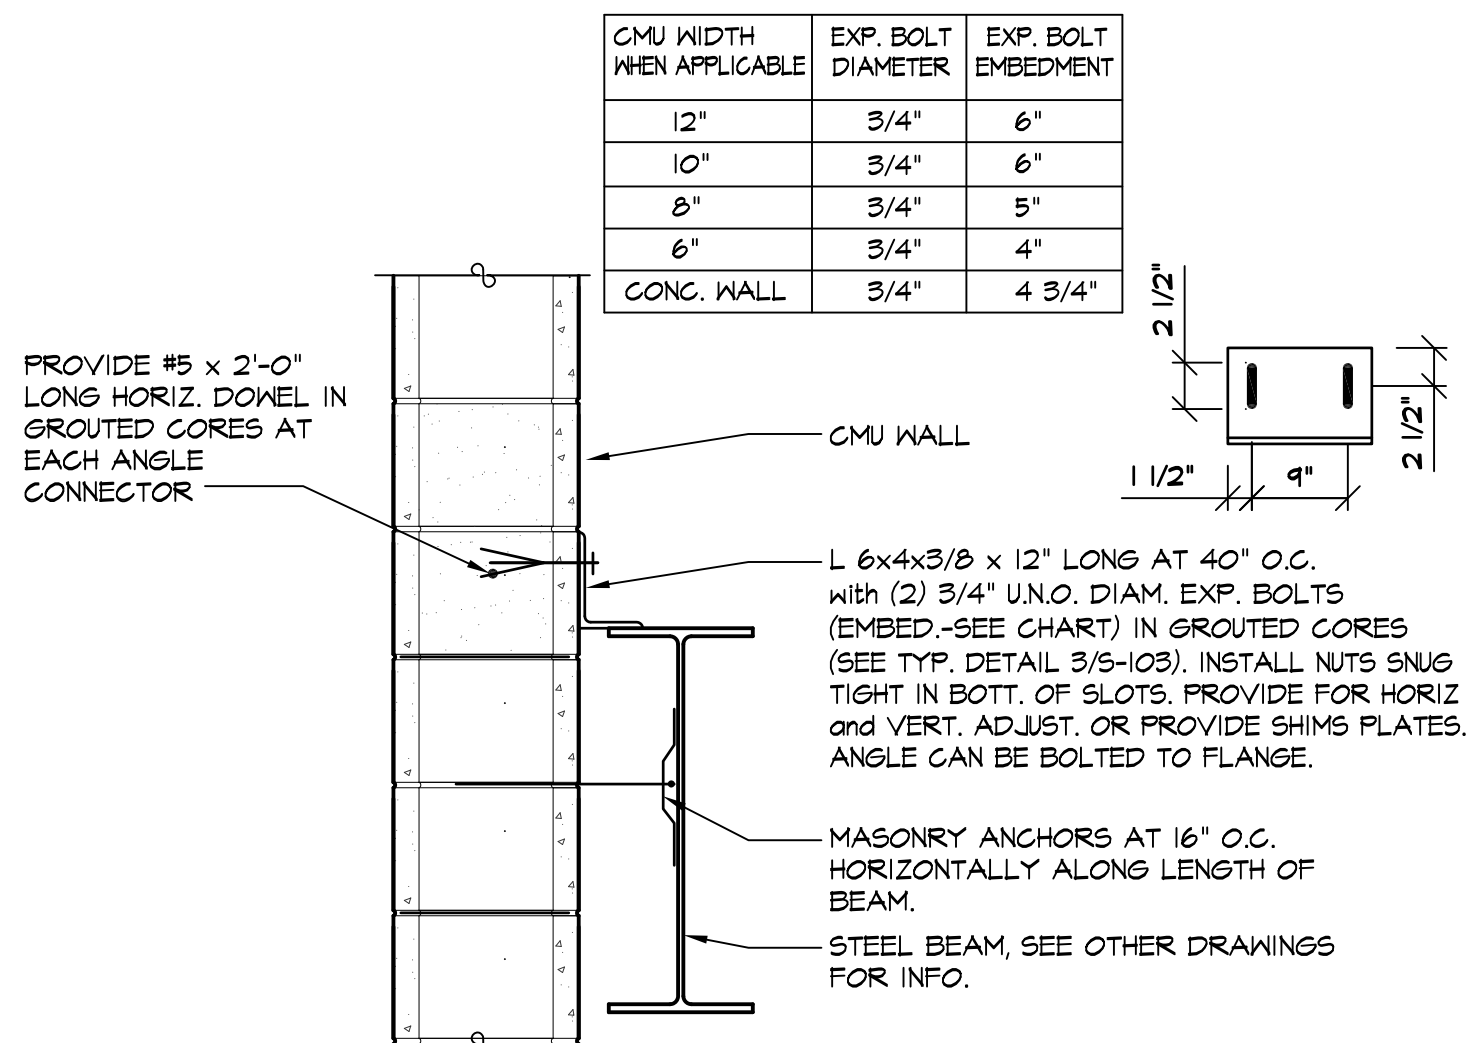


10 TYPICAL DETAIL - STEEL TO CMU CONNECTION
(SIM. at CONCRETE WALLS)
S-103 SCALE: 1" = 1'-0"

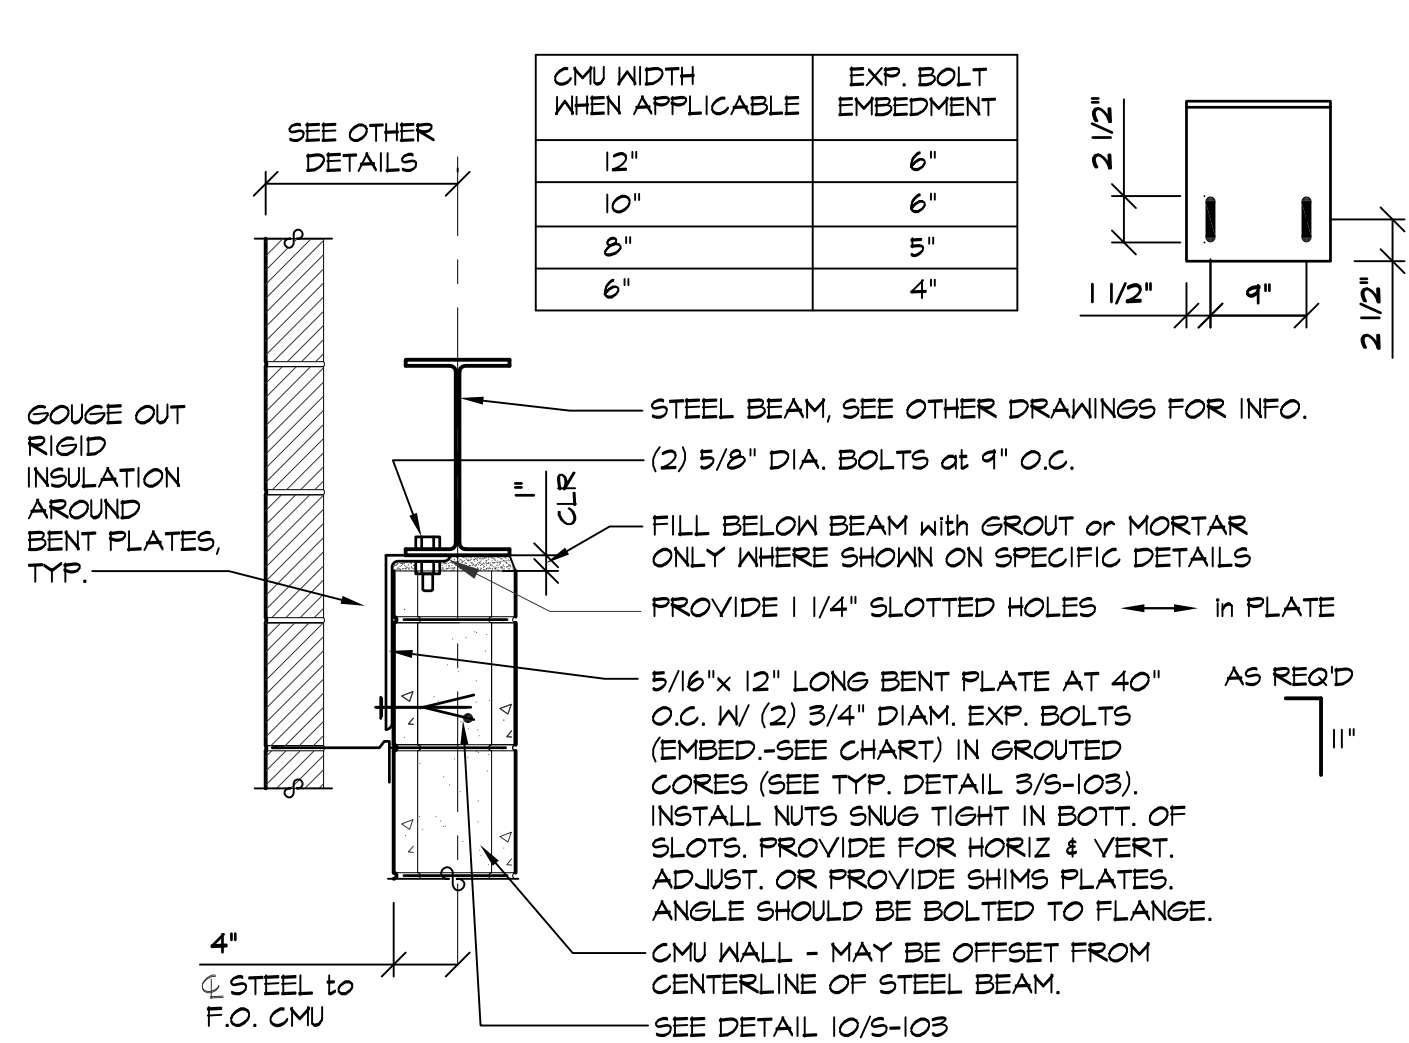


11 TYPICAL DETAIL - STEEL TO CMU CONNECTION
S-103 SCALE: 1" = 1'-0"

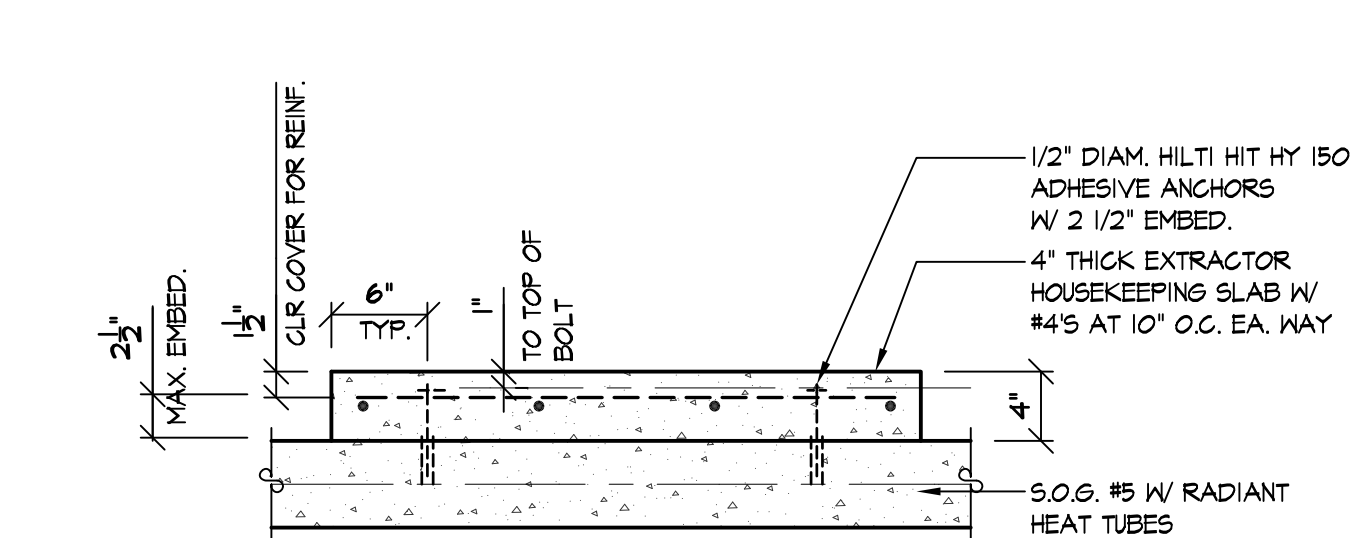


13 SECTION - HOUSEKEEPING PAD
S-103 SCALE: 1" = 1'-0"

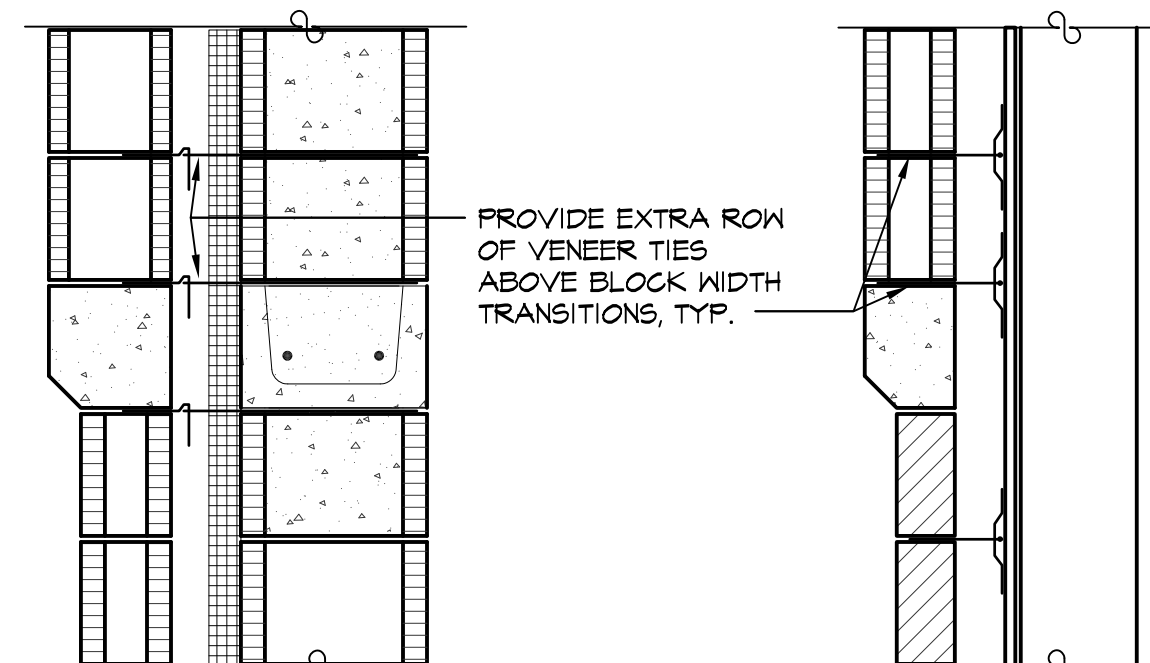


12 TYPICAL DETAIL - VENEER TIES
S-103 SCALE: 1" = 1'-0"

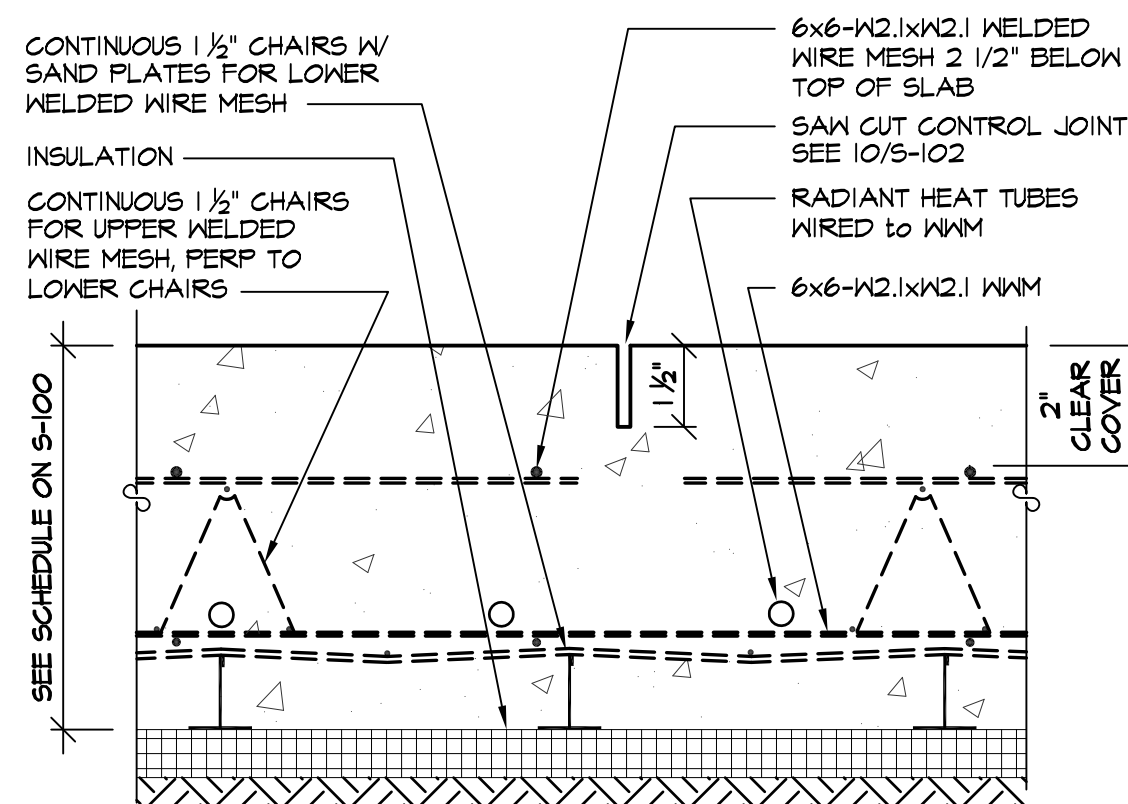


5 SECTION - 5" SLAB with RADIANT HEAT
S-103 SCALE: 3" = 1'-0"
S.O.B. #5

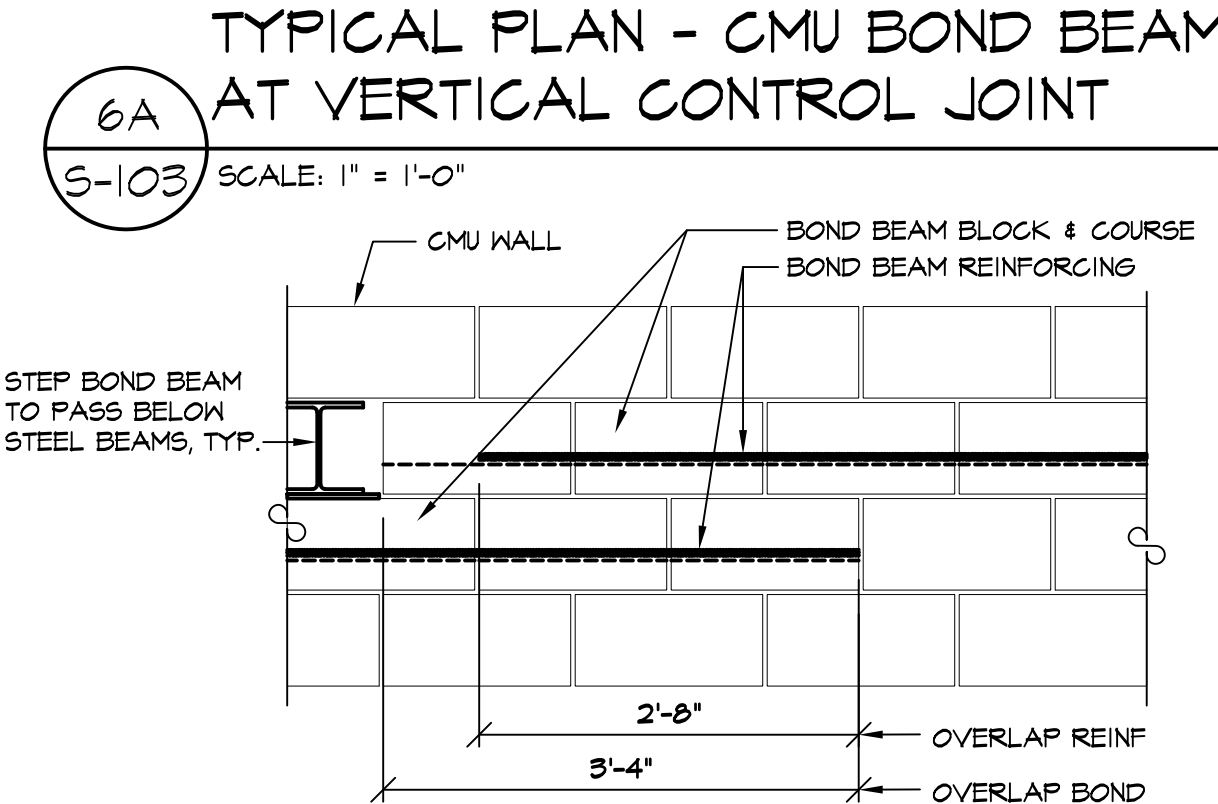


6A TYPICAL PLAN - CMU BOND BEAM AT VERTICAL CONTROL JOINT
S-103 SCALE: 1" = 1'-0"

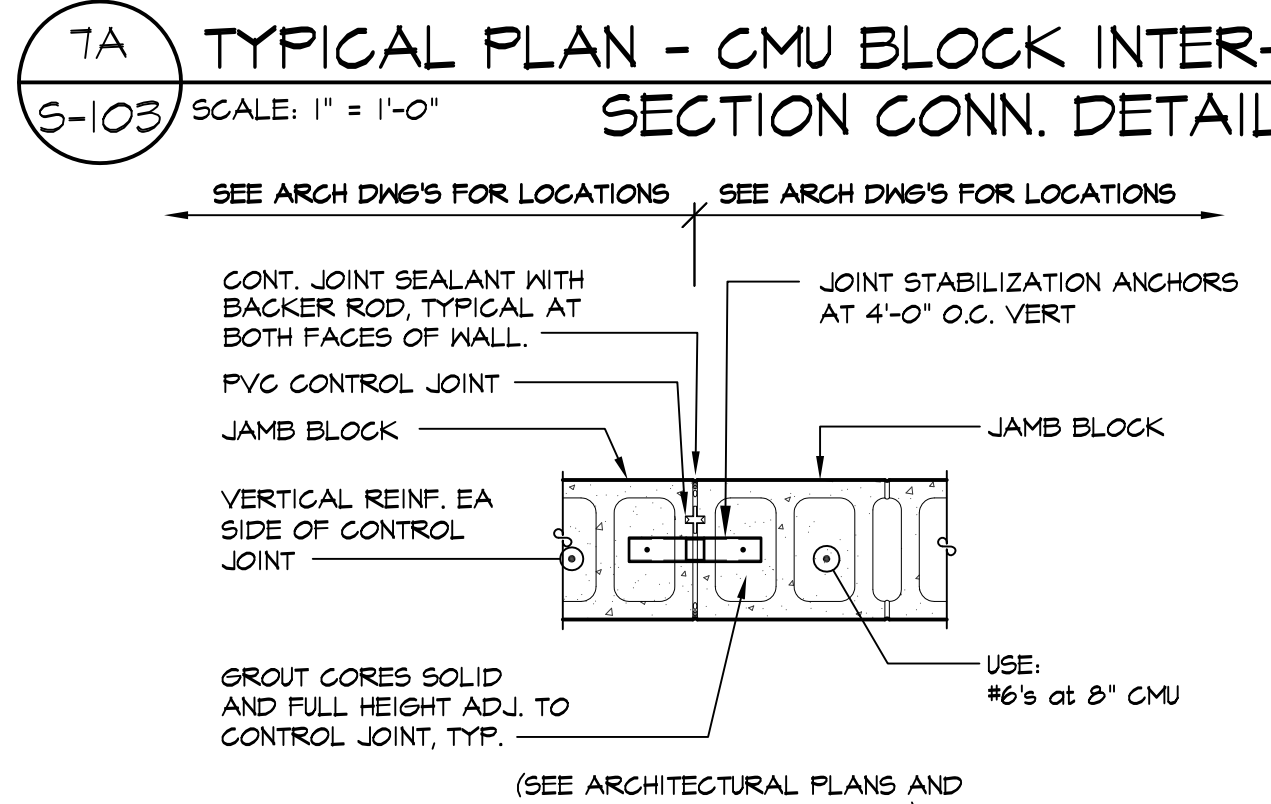


7A TYPICAL PLAN - CMU BLOCK INTER-SECTION CONN. DETAIL
S-103 SCALE: 1" = 1'-0"

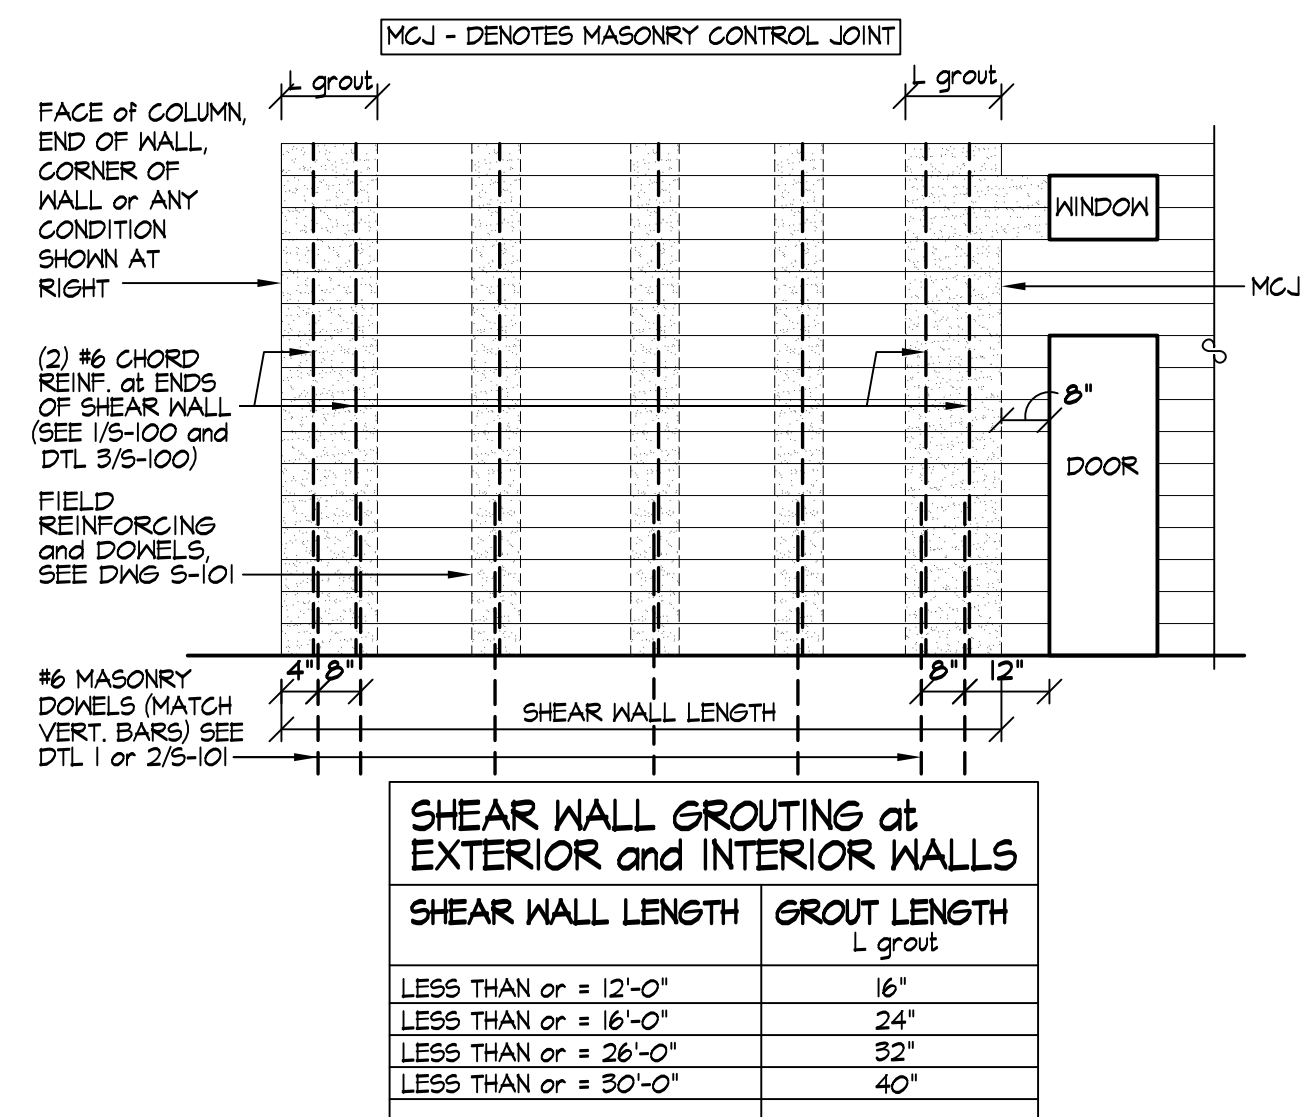


8 TYPICAL DETAIL - WALL GROUTING
S-103 SCALE: NOT TO SCALE

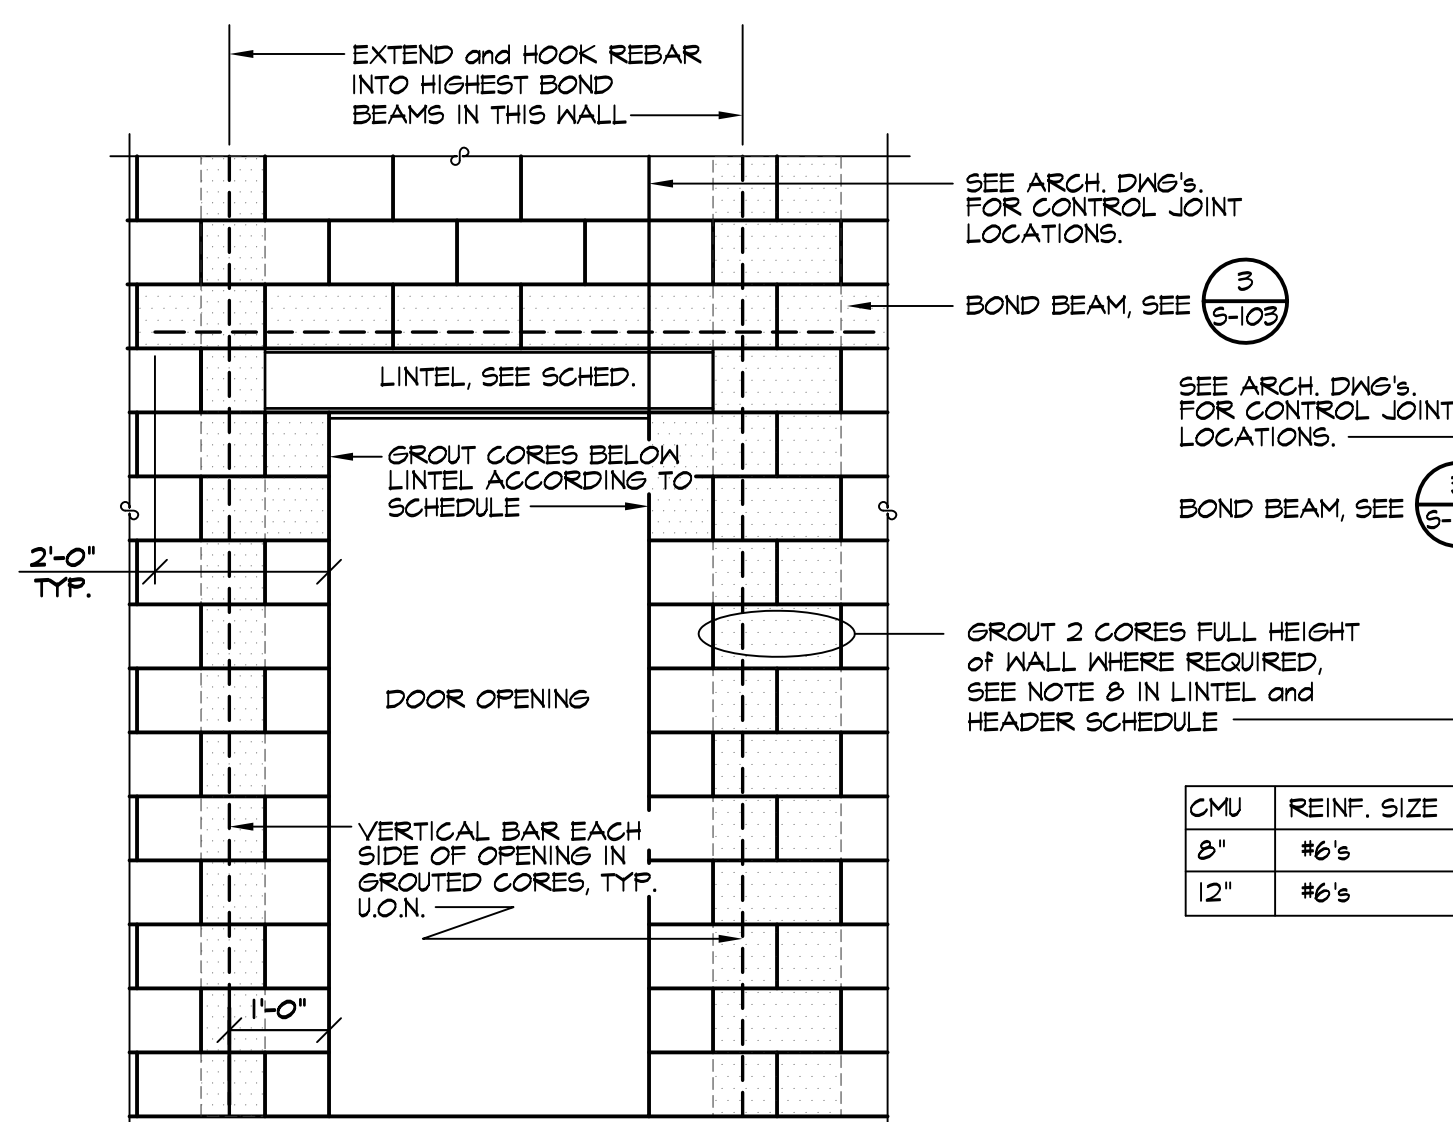


1 TYPICAL ELEVATION - CMU REINFORCING AT DOOR OPENINGS
S-103 SCALE: 1/2" = 1'-0"

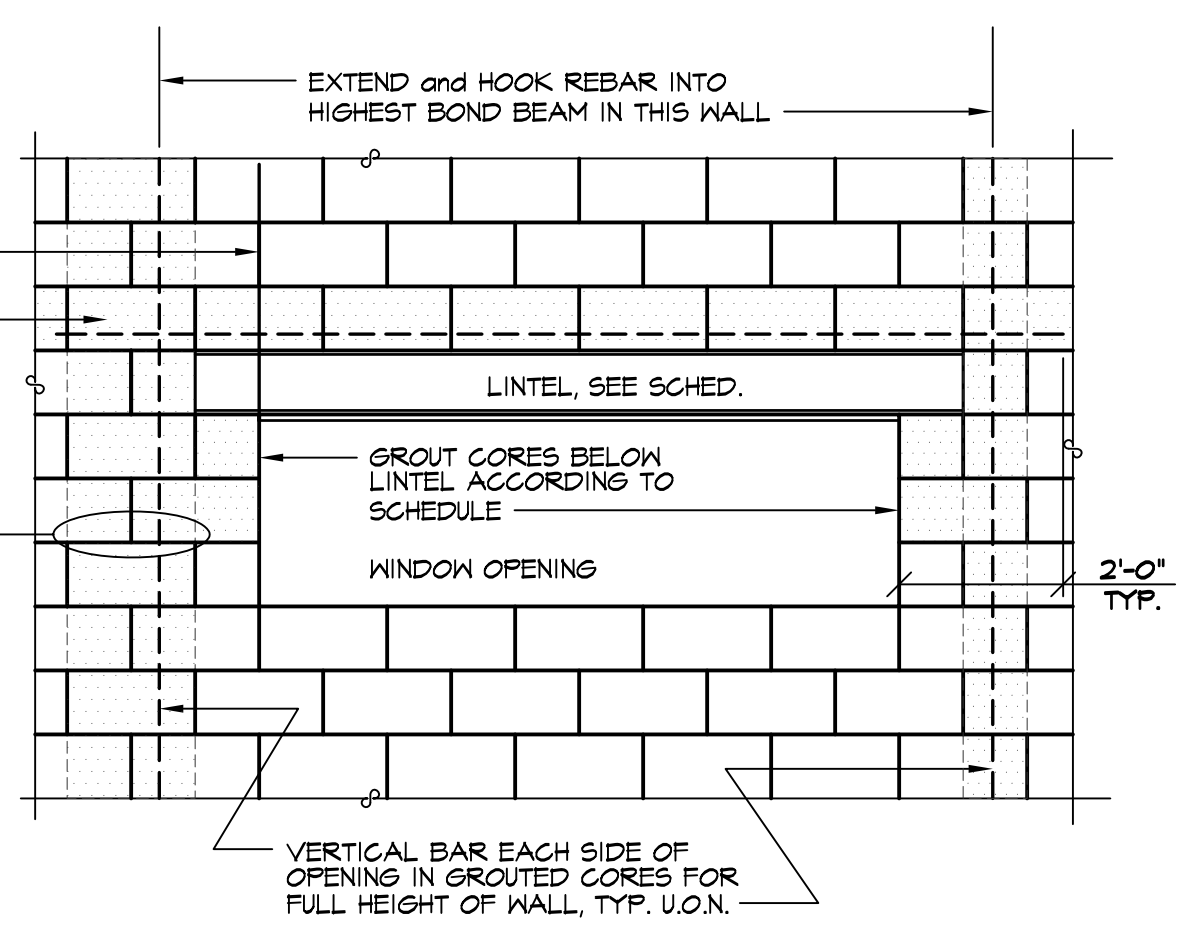

2 TYPICAL ELEVATION - CMU REINFORCING AT WINDOW or LOUVER OPENINGS
S-103 SCALE: 1/2" = 1'-0"

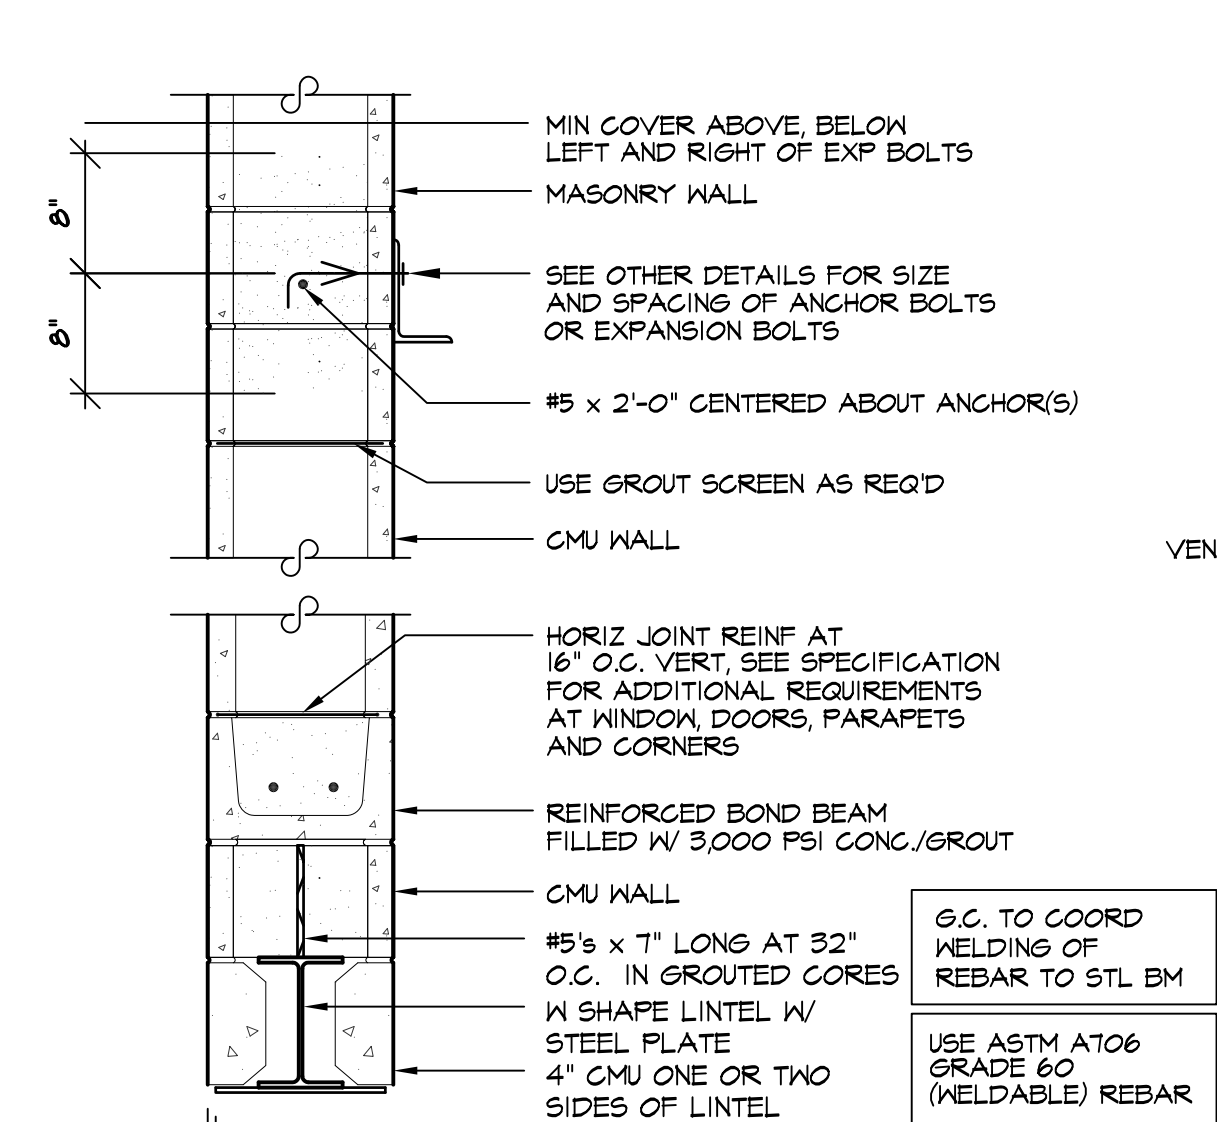

3 TYPICAL SECTION - CMU WALLS REINFORCING and GROUTING
S-103 SCALE: 1" = 1'-0"

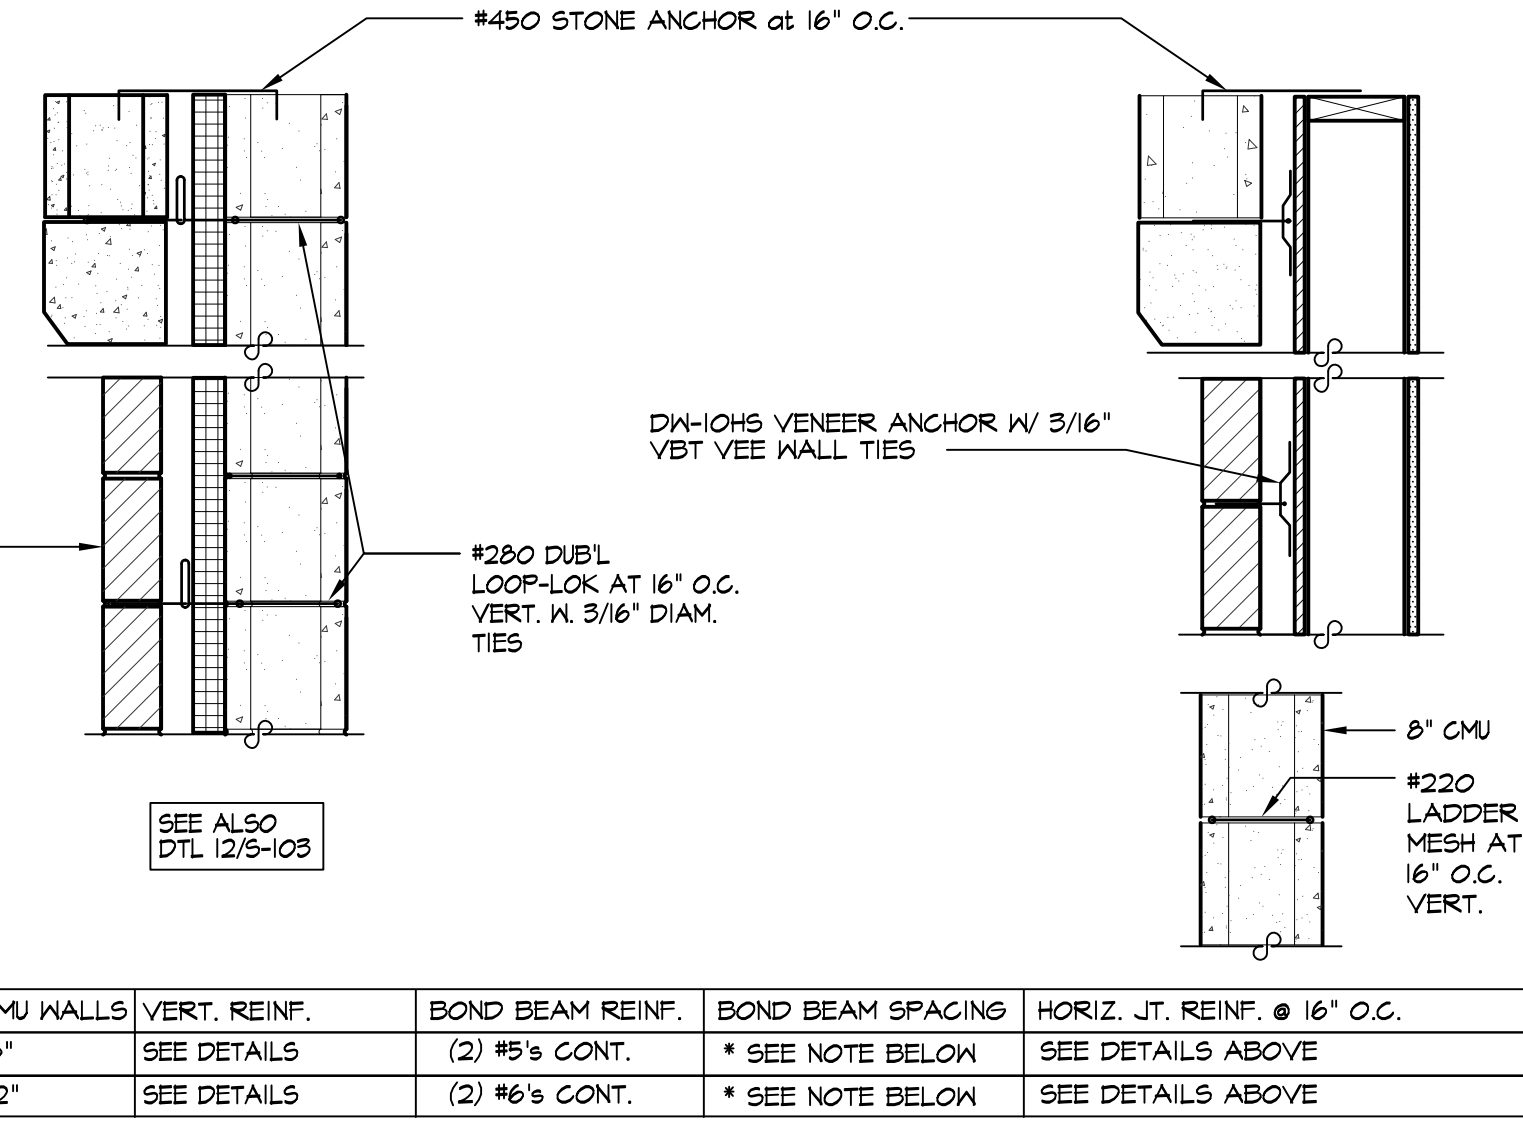

CMU WALLS	VERT. REINF.	BOND BEAM REINF.	BOND BEAM SPACING	HORIZ. JT. REINF. @ 16" O.C.
8"	SEE DETAILS	(2) #5'S CONT.	* SEE NOTE BELOW	SEE DETAILS ABOVE
12"	SEE DETAILS	(2) #6'S CONT.	* SEE NOTE BELOW	SEE DETAILS ABOVE

NOTES: 1) CMU BOND BEAM AT TOP OF WALL - SEE DETAILS FOR THIS ELEVATION.
2) USE PRODUCTS SHOWN (BY HOFFMANN & BARNARD, INC.) OR APPROVED EQUAL.

MA

MITCHELL ASSOCIATES ARCHITECTS

24 THACHER PARK ROAD
VOORHEESVILLE, NY 12084
(518) 745-4571 FAX (518) 745-2150
WWW.MITCHELL-ARCHITECTS.COM

EMERGENCY SERVICE FACILITIES

CONSULTANTS:

INSITE ENGINEERING
SURVEYING & LANDSCAPE
ARCHITECTURE, P.C.
CIVIL ENGINEERS

CRAIG A. MALONEY
STRUCTURAL ENGINEERING
CONSULTANT

GERARD ASSOCIATES
CONSULTING ENGINEERS, P.C.
MECHANICAL, PLUMBING
AND ELECTRICAL

PUTNAM VALLEY FIRE STATION #1

OSCAWANA LAKE ROAD
PUTNAM VALLEY, NEW YORK

DATE	DESCRIPTION
△	
△	
△	
△	
△	
△	
△	
△	
△	

STATUS: FOR BIDDING

MASONRY DETAILS

SCALE: AS NOTED
DWG. BY: J.C./CAM
DWG. DATE: 08/14/2020
DWG. ID#: S-103