




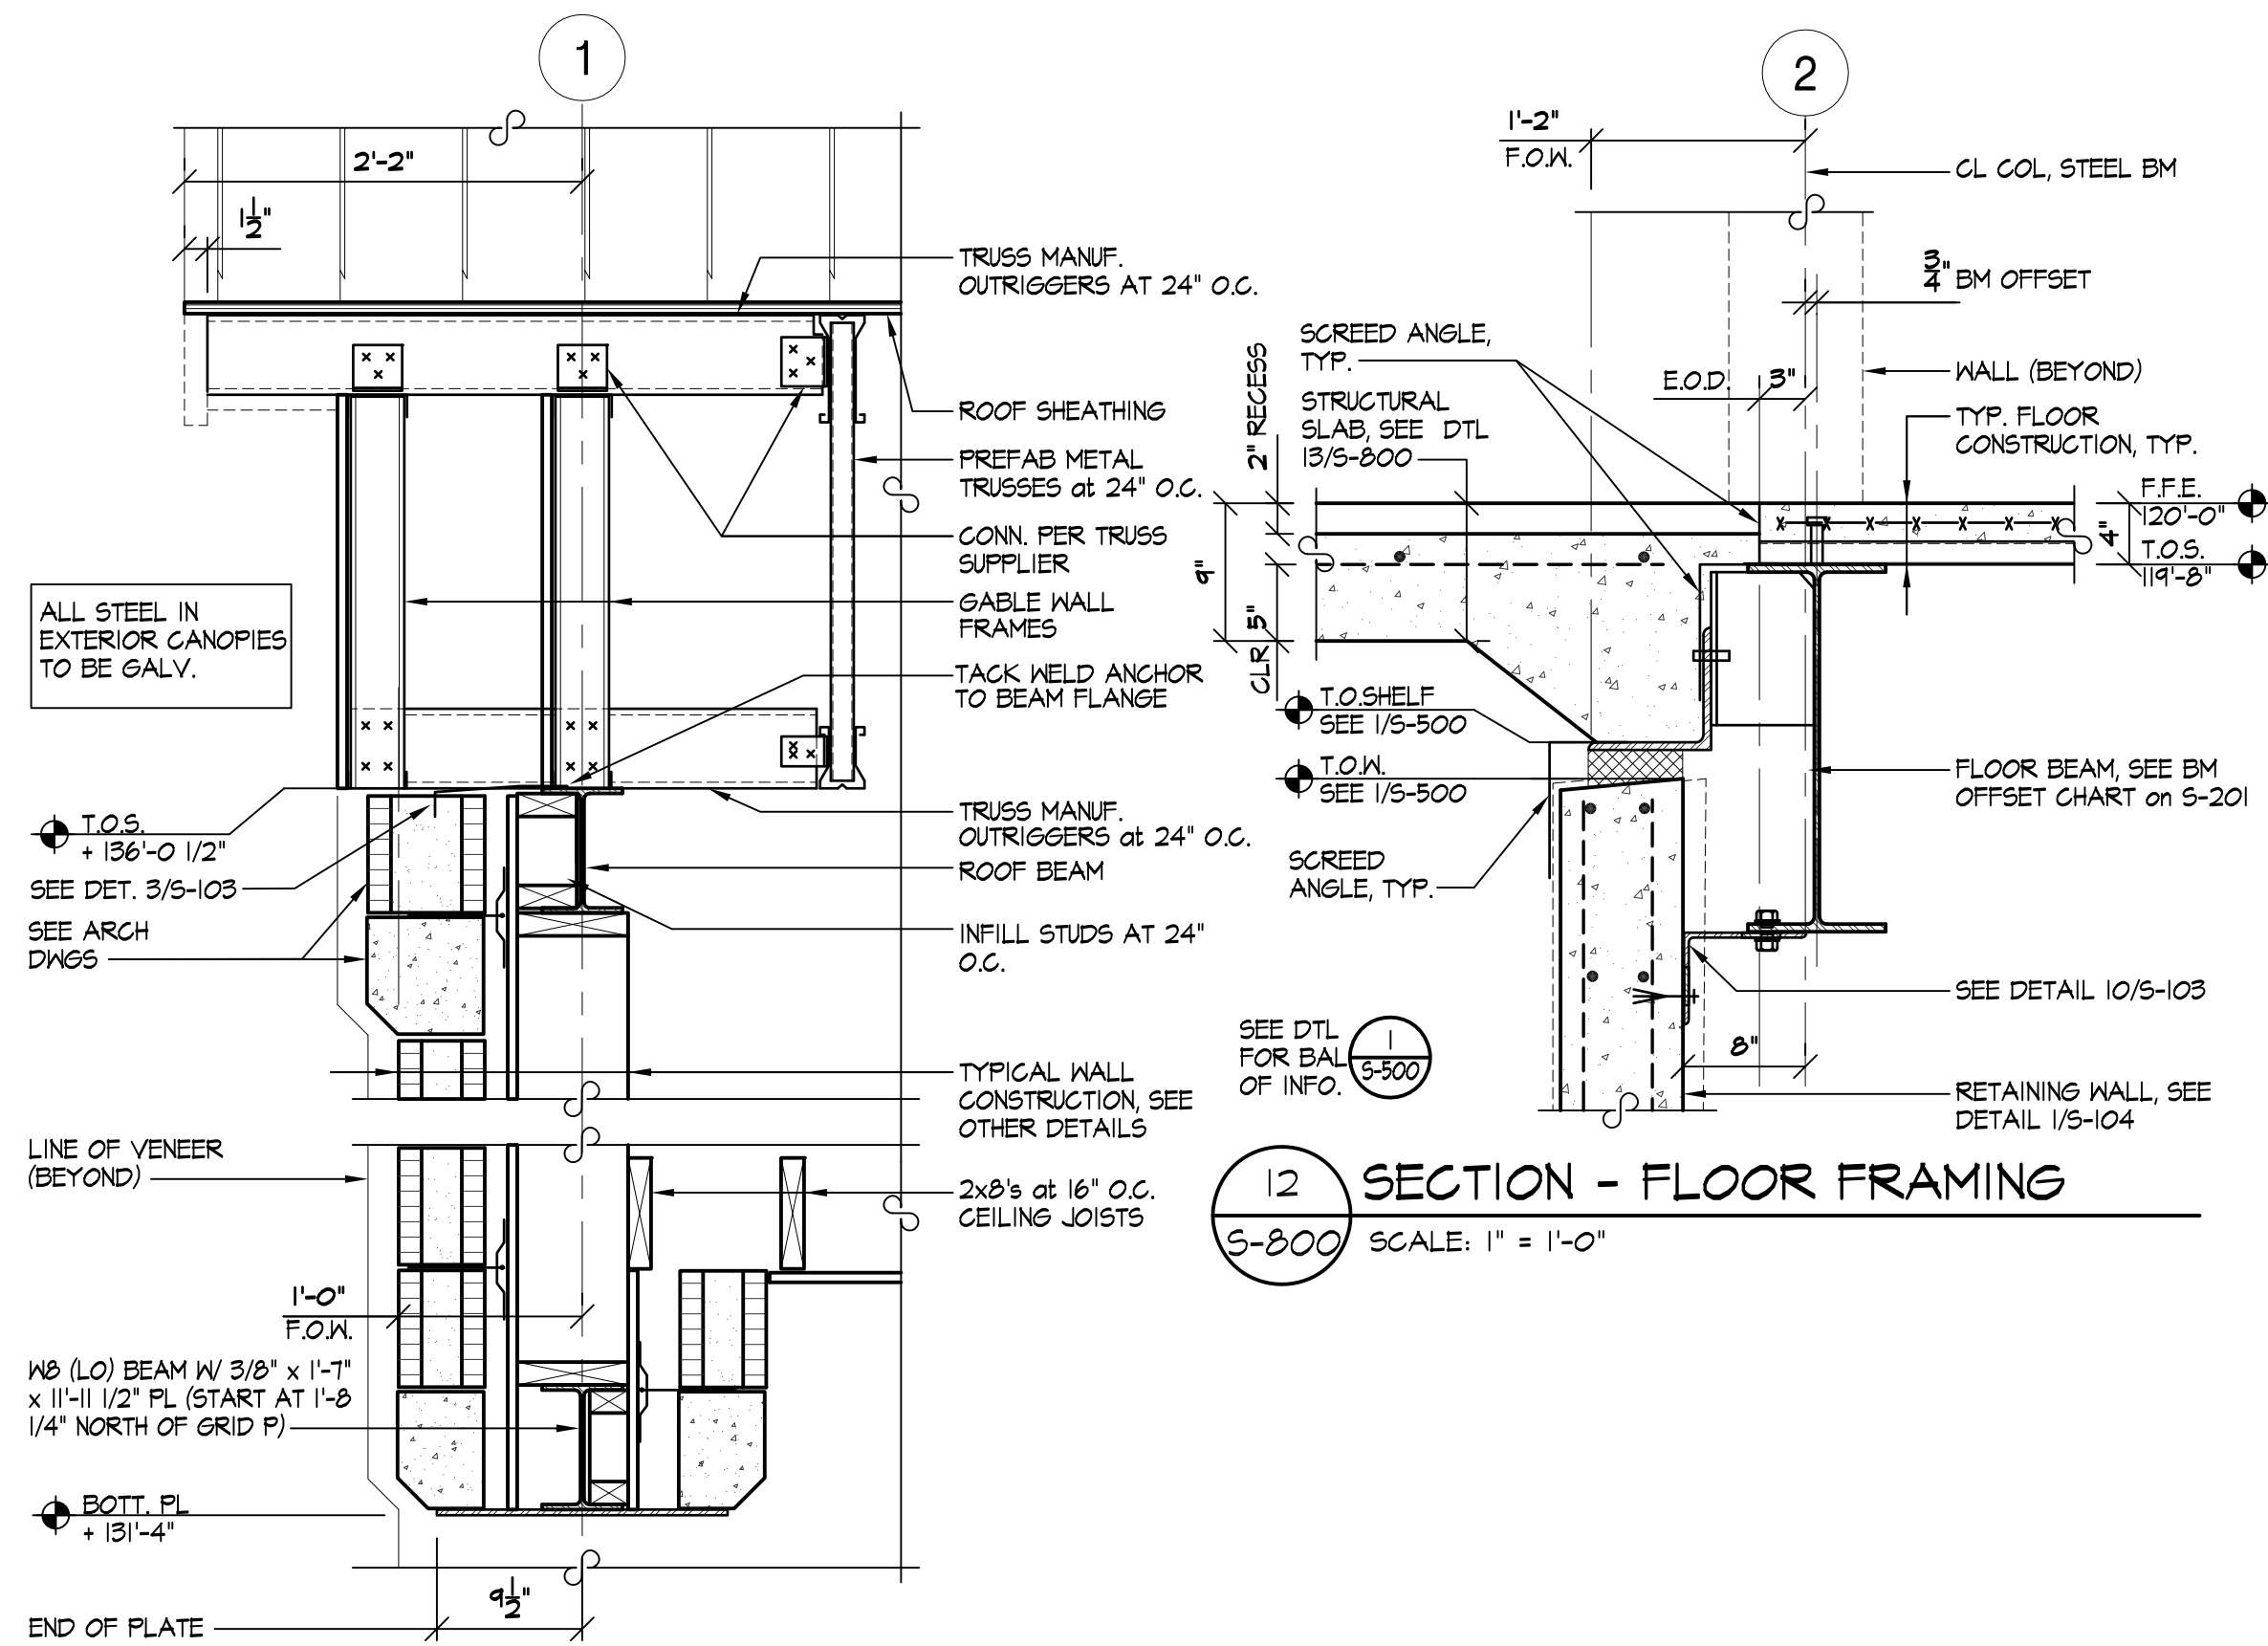

12 SECTION - FLOOR FRAMING  
SCALE: 1" = 1'-0"

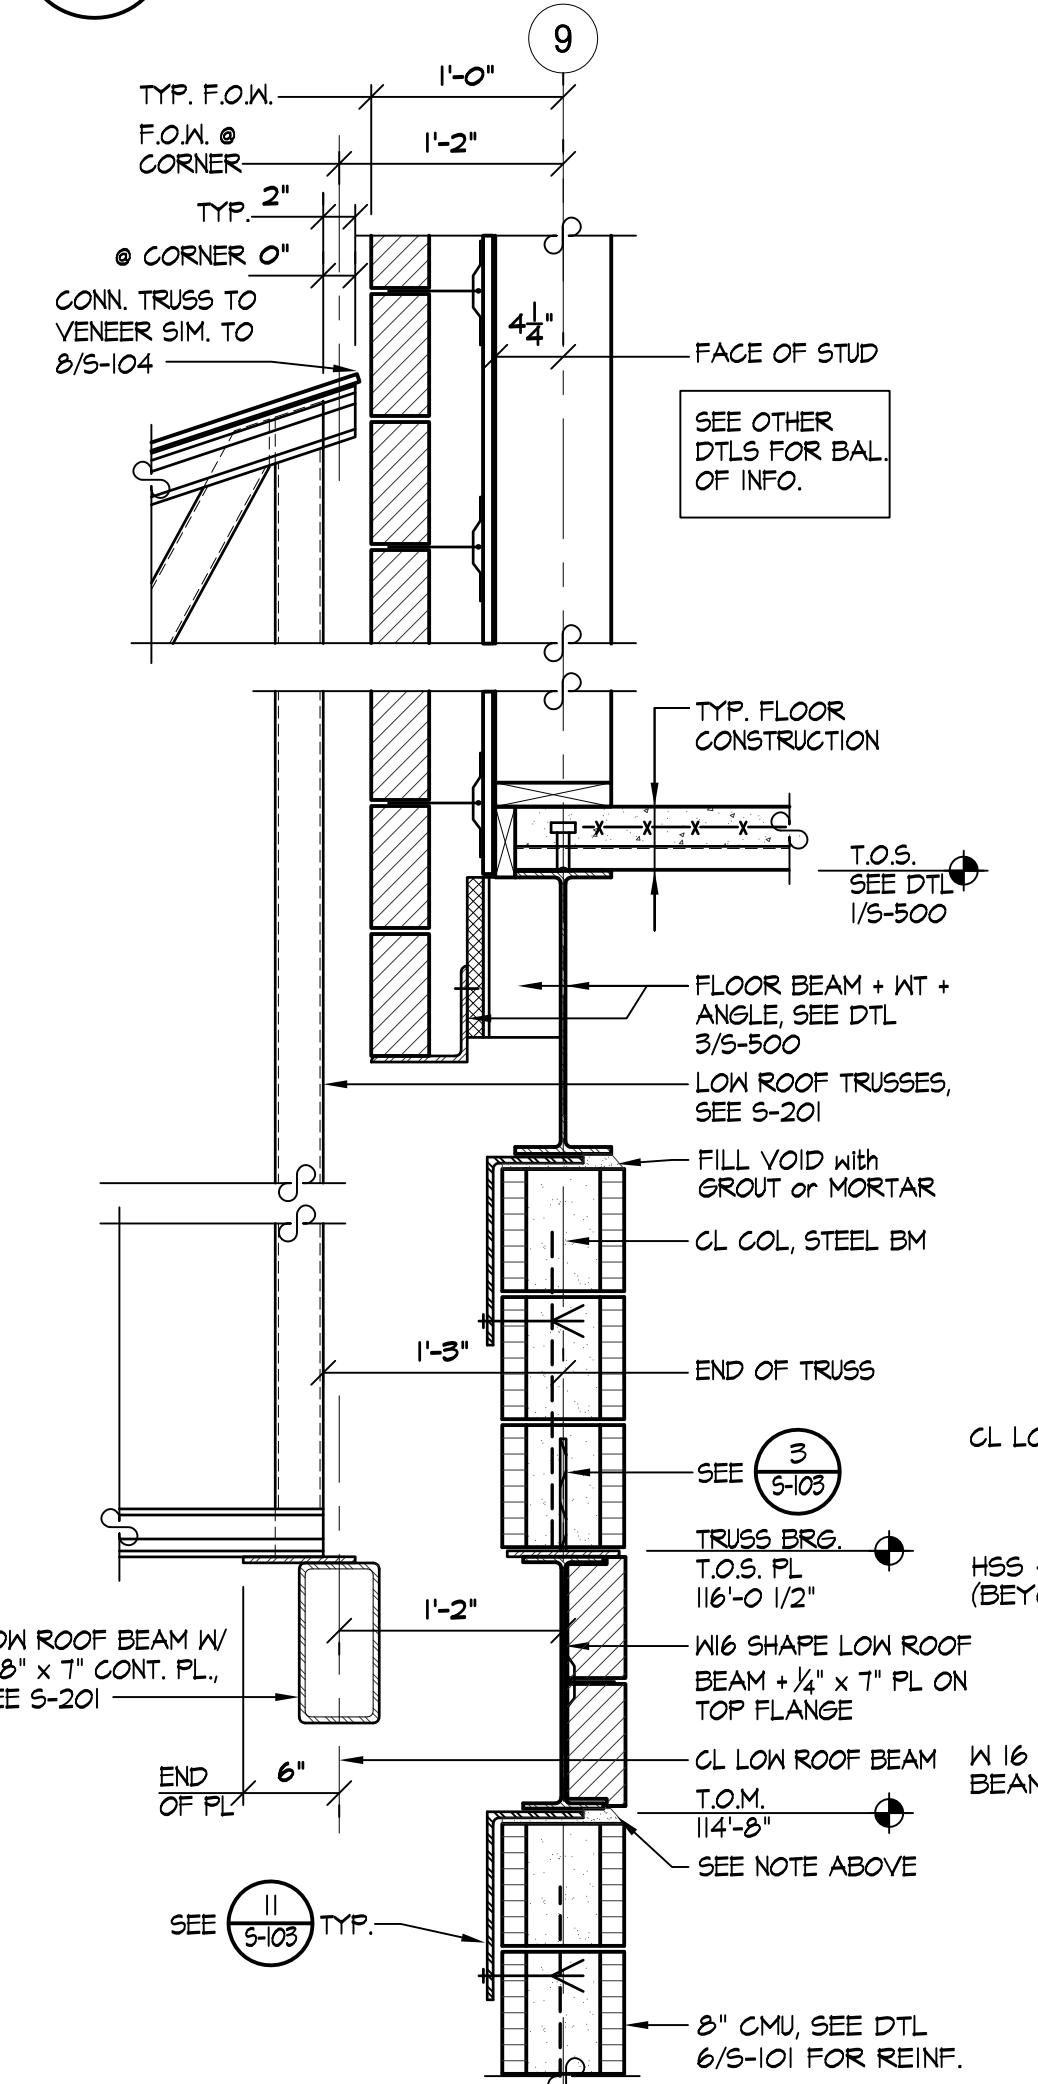


13 SECTION - FLOOR FRAMING  
SCALE: 1" = 1'-0"

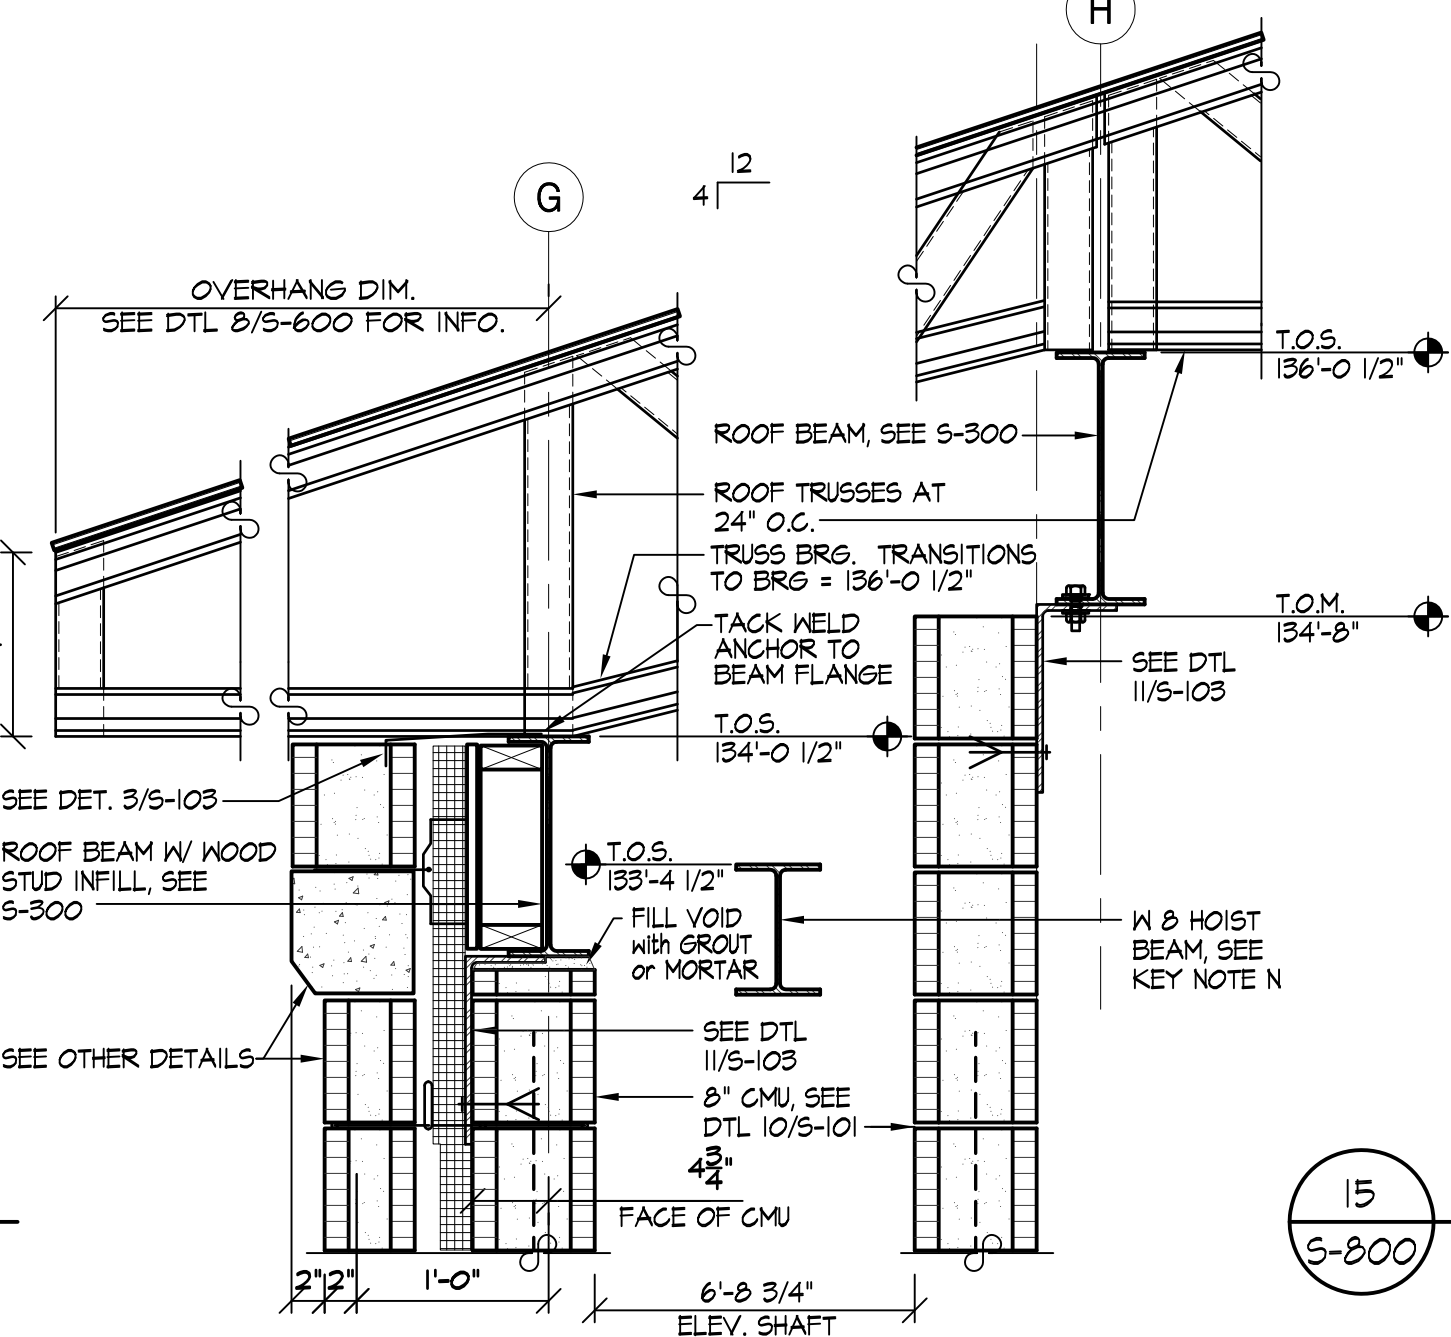


14 SECTION - ROOF FRAMING  
SCALE: 1" = 1'-0"

15 TYPICAL DETAIL - WOOD BLOCKING  
SCALE: 1" = 1'-0"

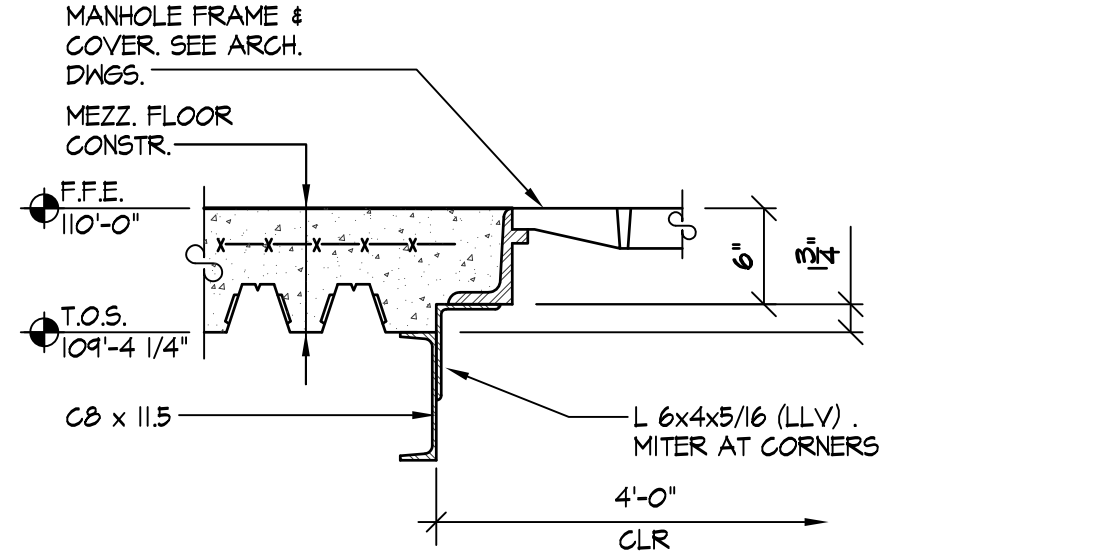


10B SECTION - MANHOLE FRAME  
SCALE: 1" = 1'-0"

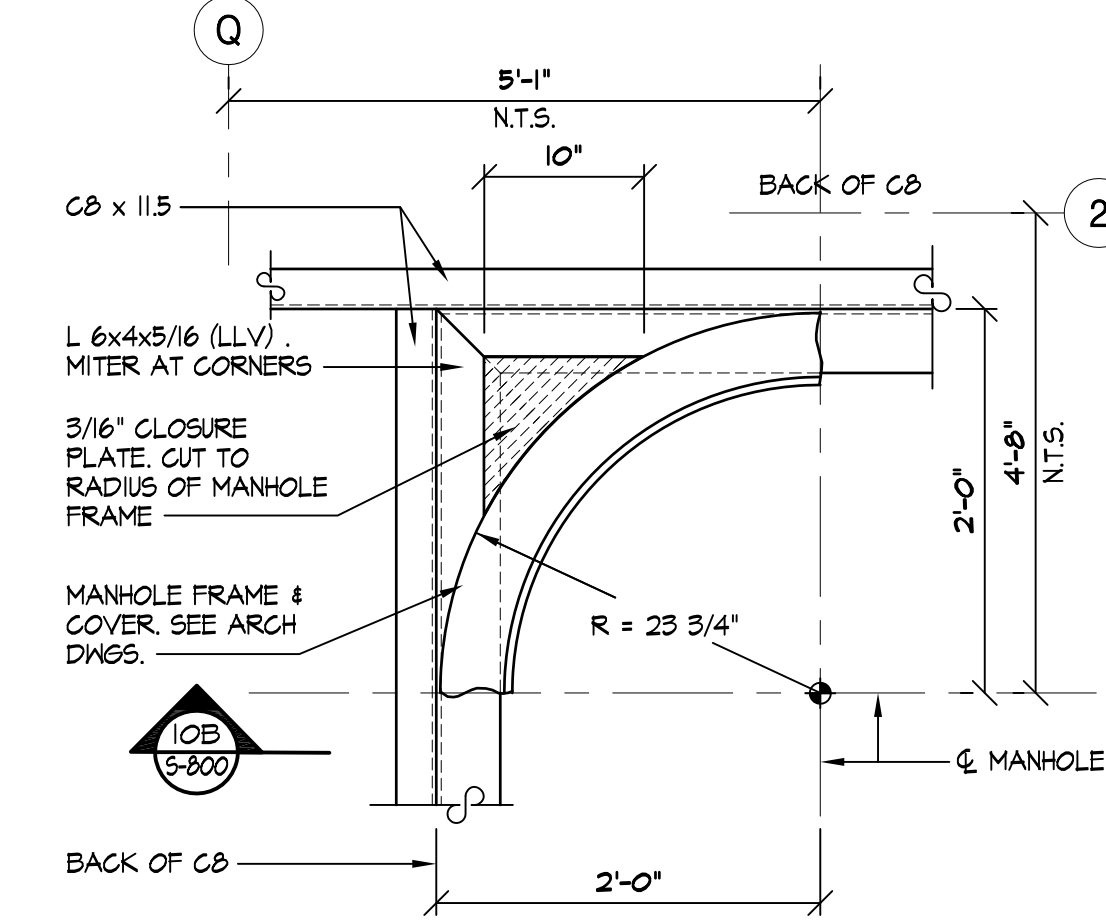


10A PART PLAN - MANHOLE FRAME  
SCALE: 1" = 1'-0"


11 SECTION - CANOPY ROOF  
SCALE: 1" = 1'-0"

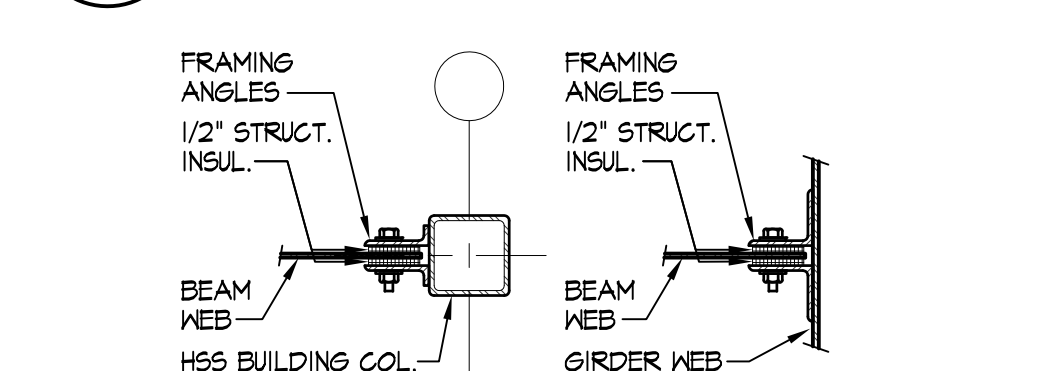


6B DETAIL - INSULATED CONN.  
SCALE: 1" = 1'-0"

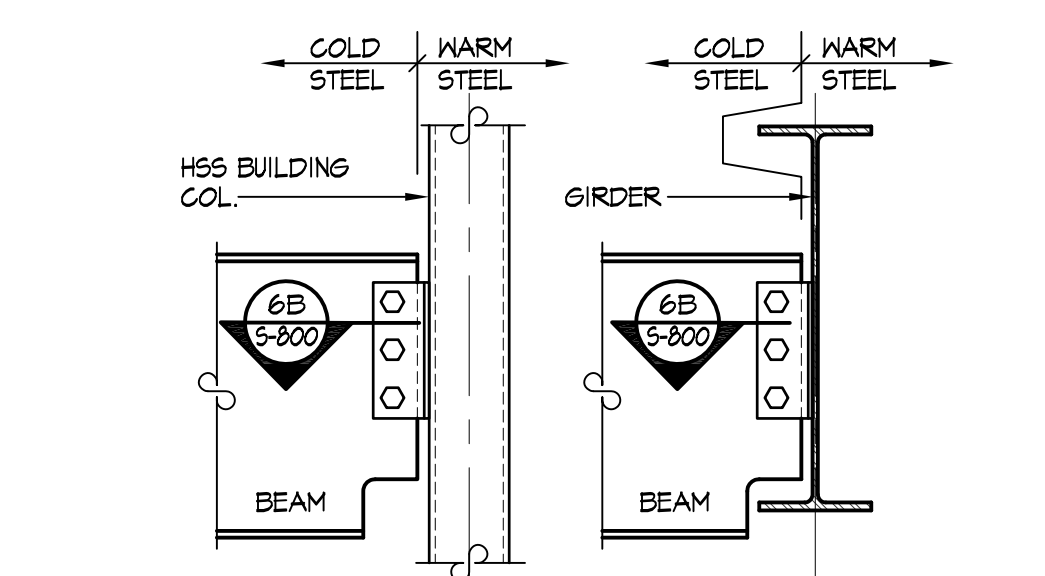


6 DETAIL - INSULATED CONN.  
SCALE: 1" = 1'-0"

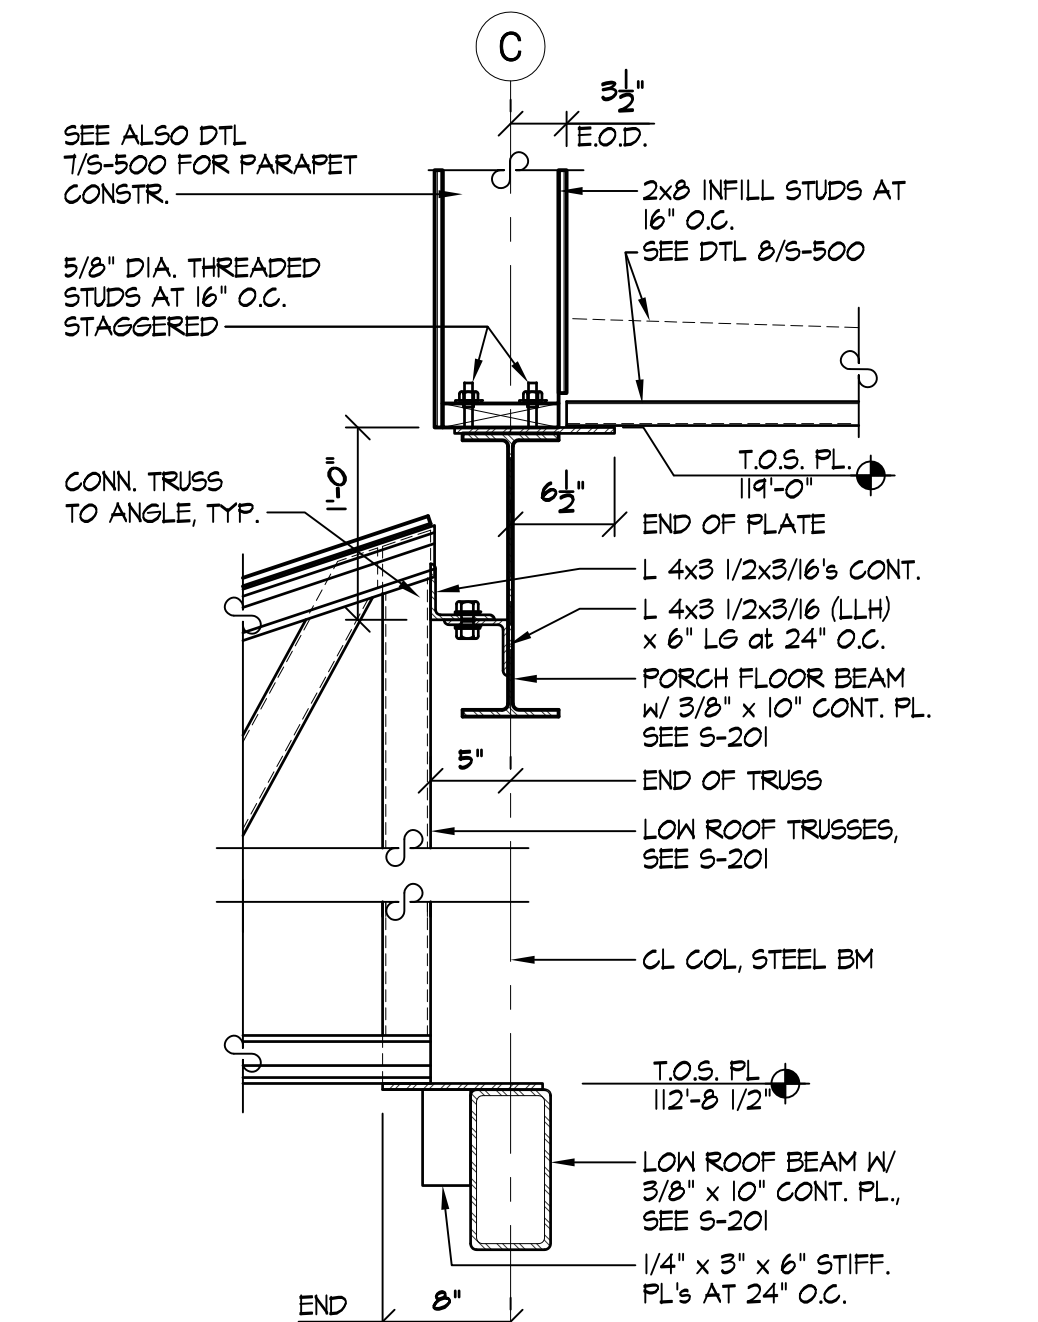


7 SECTION - PORCH & LOW ROOF FRAMING  
SCALE: 1" = 1'-0"

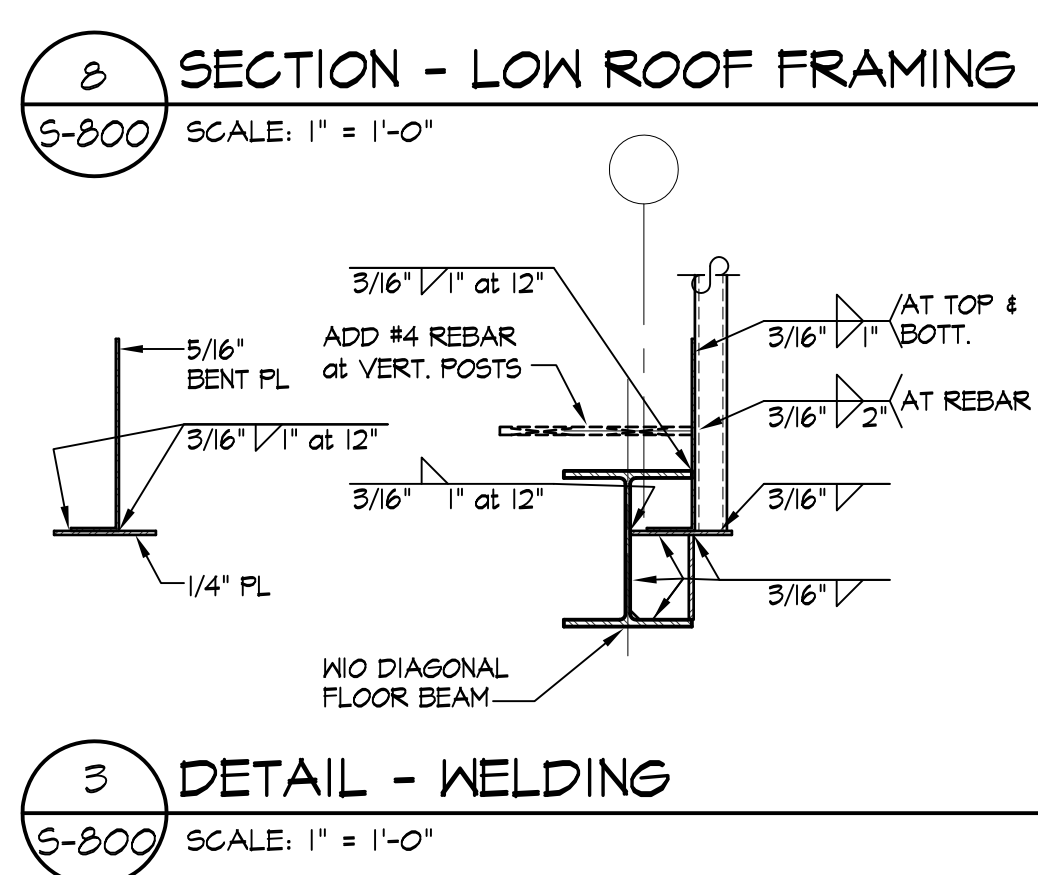


8 SECTION - LOW ROOF FRAMING  
SCALE: 1" = 1'-0"

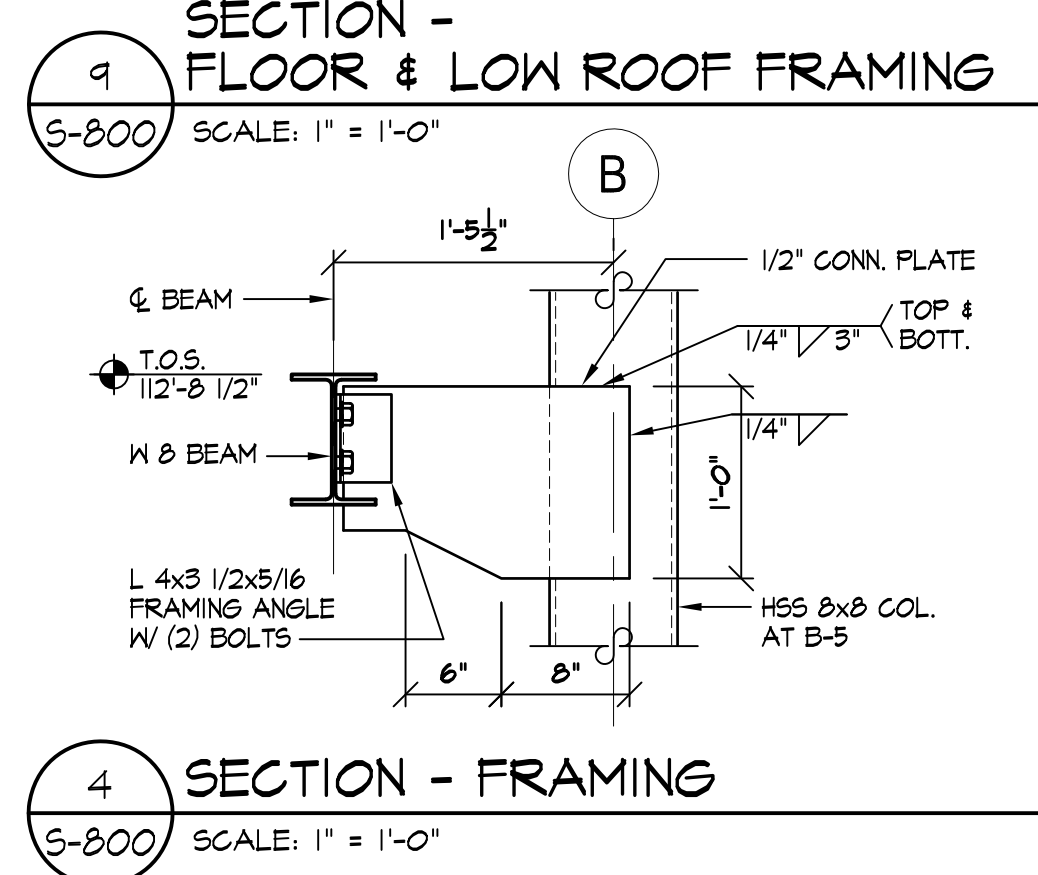


9 SECTION - FLOOR & LOW ROOF FRAMING  
SCALE: 1" = 1'-0"

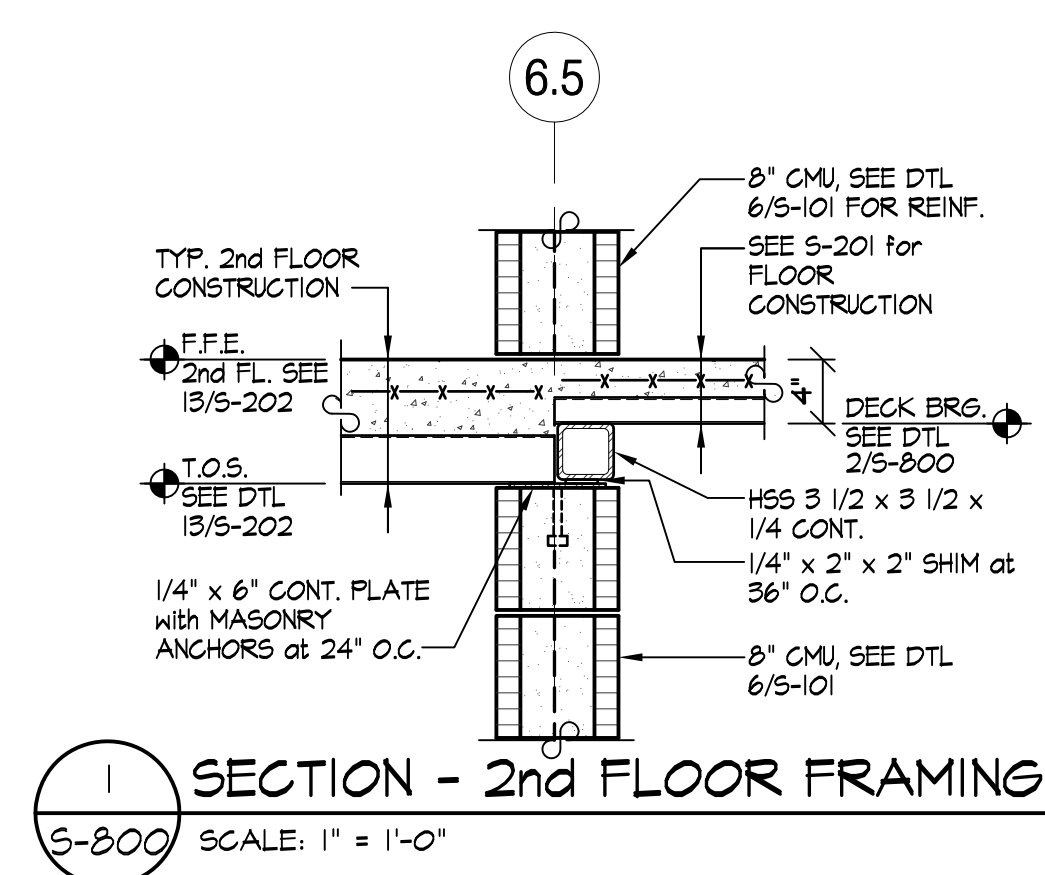

1 SECTION - 2nd FLOOR FRAMING  
SCALE: 1" = 1'-0"

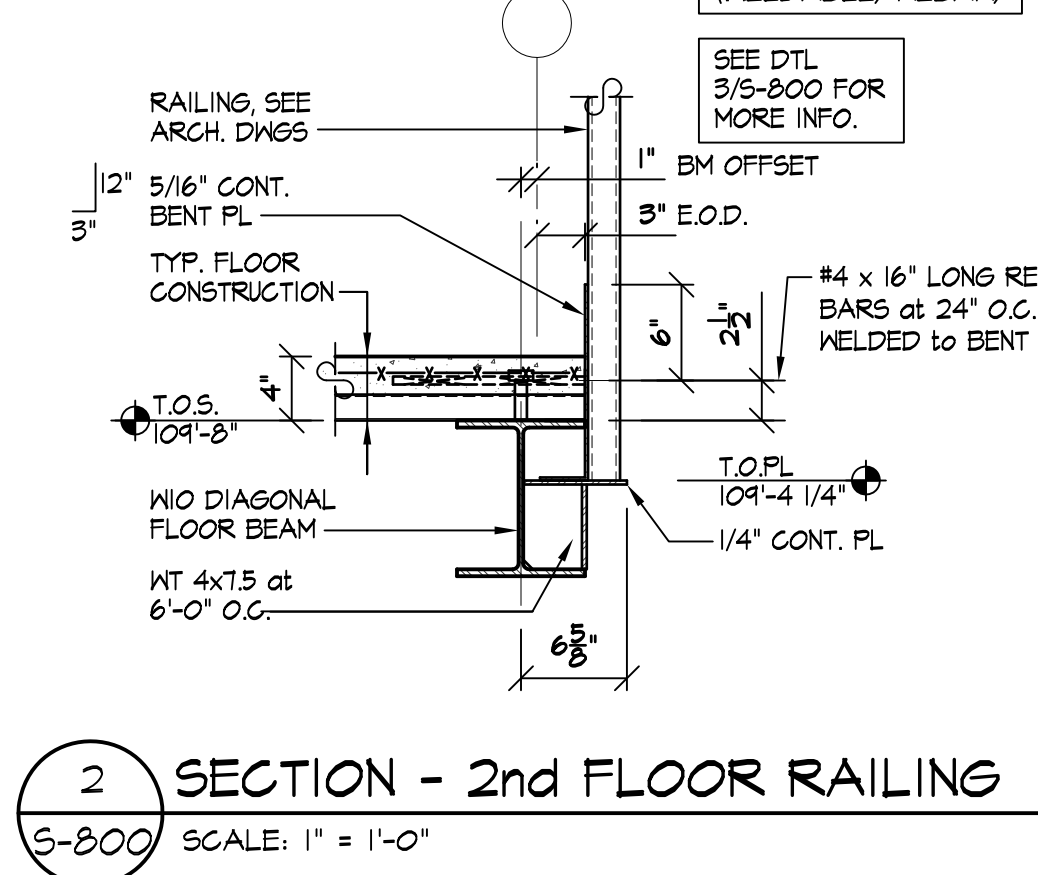

2 SECTION - 2nd FLOOR RAILING  
SCALE: 1" = 1'-0"

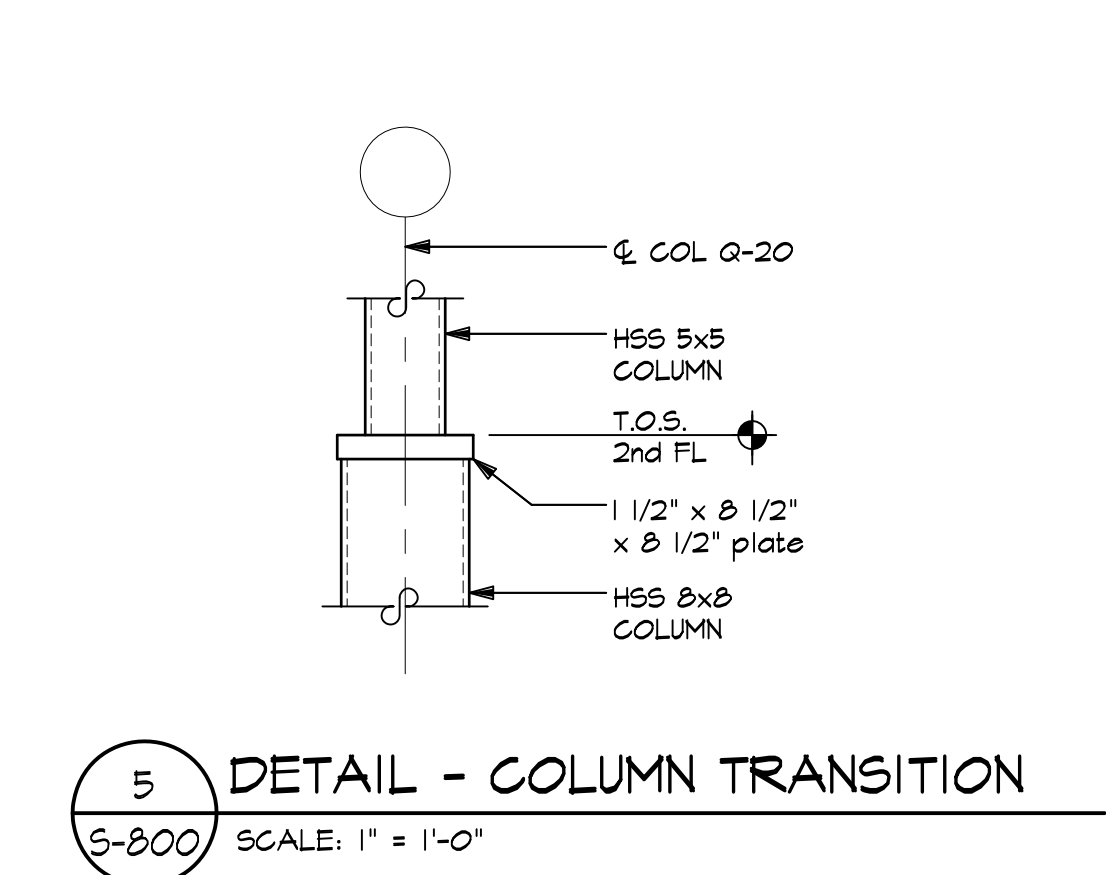

5 DETAIL - COLUMN TRANSITION  
SCALE: 1" = 1'-0"



# MITCHELL ASSOCIATES ARCHITECTS

29 THACHER PARK ROAD  
VOORHEESVILLE, NY 12186  
(518) 745-4571 FAX (518) 745-2150  
WWW.MITCHELL-ARCHITECTS.COM

---

## EMERGENCY SERVICE FACILITIES

---

CONSULTANTS:

INSITE ENGINEERING  
SURVEYING & LANDSCAPE  
ARCHITECTURE, P.C.  
CIVIL ENGINEERS

CRAIG A. MALONEY  
STRUCTURAL ENGINEERING  
CONSULTANT

GERARD ASSOCIATES  
CONSULTING ENGINEERS, P.C.  
MECHANICAL, PLUMBING  
AND ELECTRICAL

---

COPYRIGHT 2020  
MITCHELL ASSOCIATES ARCHITECTS  
UNAUTHORIZED ALTERATION OR ADDITION  
TO THIS DOCUMENT IS A VIOLATION OF LAW.

## NEW STATION PUTNAM VALLEY FIRE STATION #1

OSCAWANA LAKE ROAD  
PUTNAM VALLEY, NEW YORK

---

| DATE | DESCRIPTION |
|------|-------------|
|      |             |
|      |             |
STATUS: FOR BIDDING

---

FRAMING SECTIONS & DETAILS

SCALE: AS NOTED  
DWG. BY: JEC/CAH  
DWG. DATE: 08/14/2020  
DWG. ID#:

S-800