

6/4/2021 8:17:01 AM

**Architect:**  
Saratoga Associates  
21 Congress Street, Suite 201  
Saratoga Springs, NY 12866

**SARATOGA ASSOCIATES**  
Landscape Architects, Architects,  
Engineers, and Planners, P.C.

**Engineer:**  
Barton and Loguidice  
443 Electronics Parkway  
Liverpool, NY 13088

**Barton & Loguidice**

**Exhibit Designer:**  
AMAZE DESIGN  
PO Box 51905  
Boston, MA 02205-9761

**amaze DESIGN**

**NYS OPRHP Taconic Region**  
9 Old Post Rd, PO Box 308  
Staatsburg, New York 12580  
(845) 889-4100  
Regional Director: Linda Cooper  
District Manager: Garrett Jobson

**Project Title:**  
Philipse Manor Hall State Historic Site  
Construction of Elevator/Restroom  
Addition, Interior and  
Exterior Rehabilitation and Site  
Enhancements

**Project Location:**  
29 Warburton Ave, Yonkers, NY 10701

**Key Plan**

**REVISIONS**

Rev No	Description	Date

Drawn By:  
**ACM**

Design By:  
**EDW**

Checked By:  
**CTS**

Approved By:  
**DFM**

Date:  
**5/28/2021**

Seal and Signature

**REGISTERED ARCHITECT**  
DONALD F. MINNEY  
015974  
STATE OF NEW YORK


**Sheet Title:**

**ADDITION  
ELEVATIONS**


**Bid Documents**

Project Number:  
**18006.47**


Sheet:

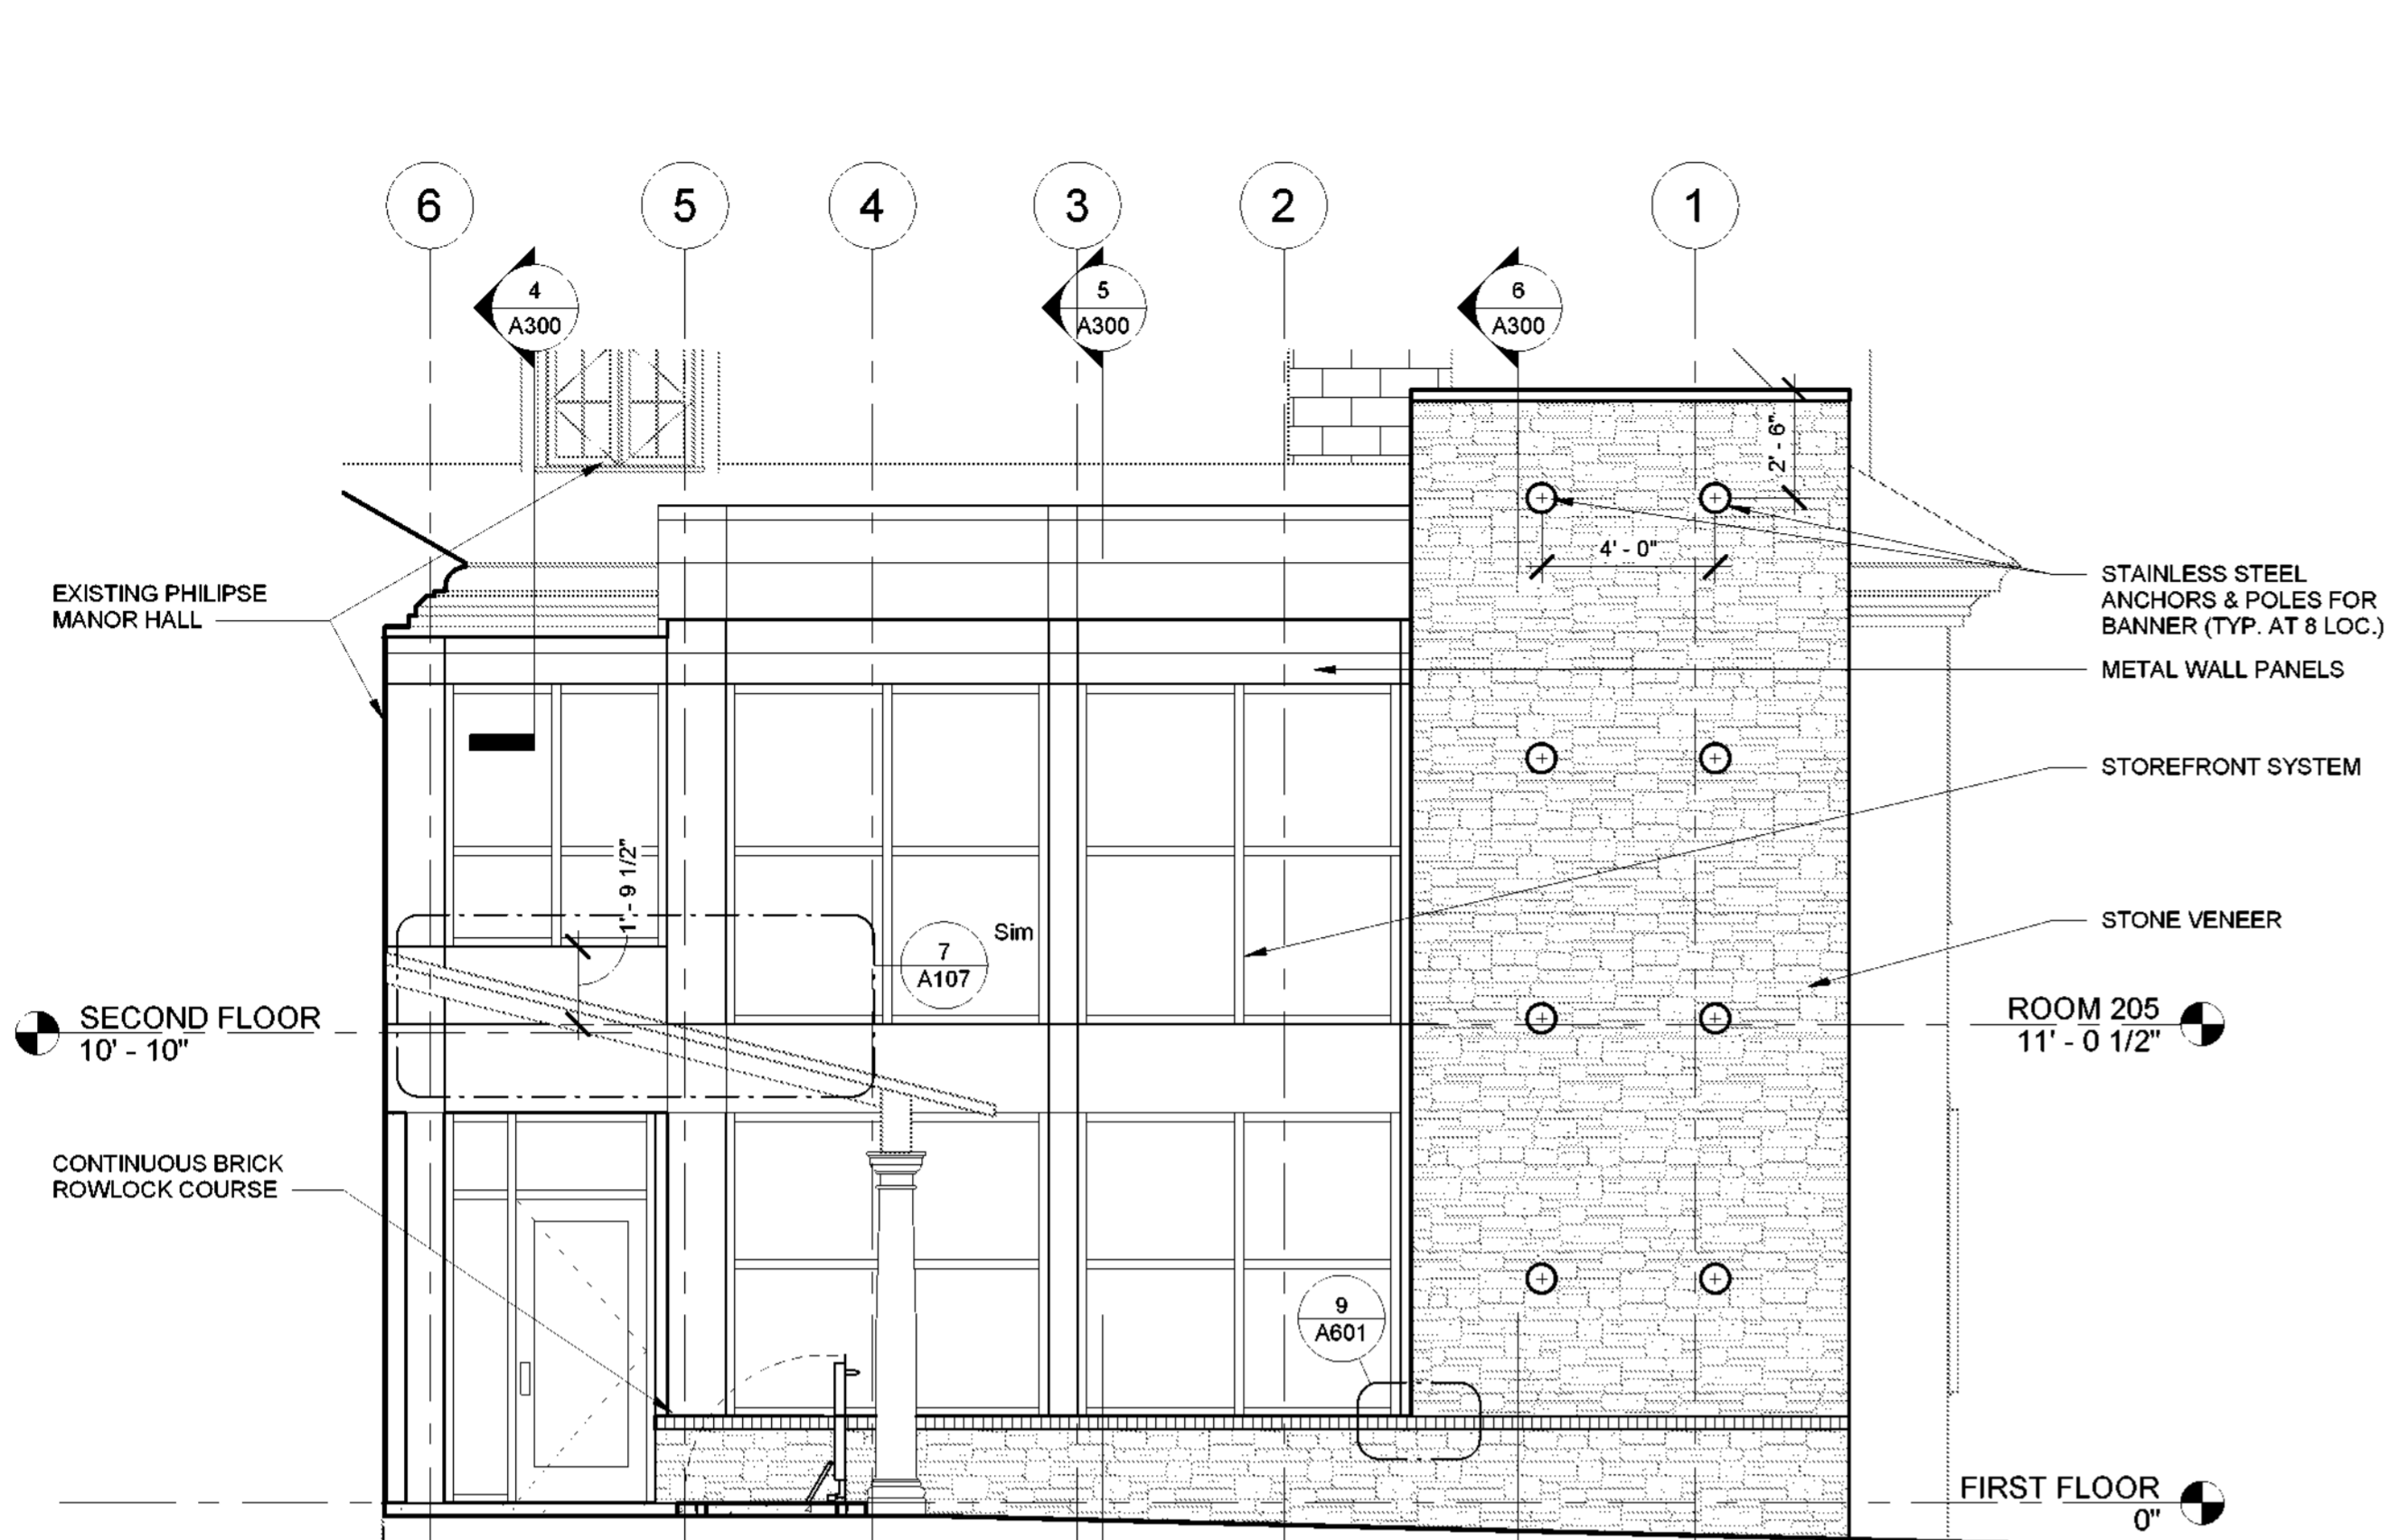


1 NORTH ADDITION ELEVATION  
1/4" = 1'-0"

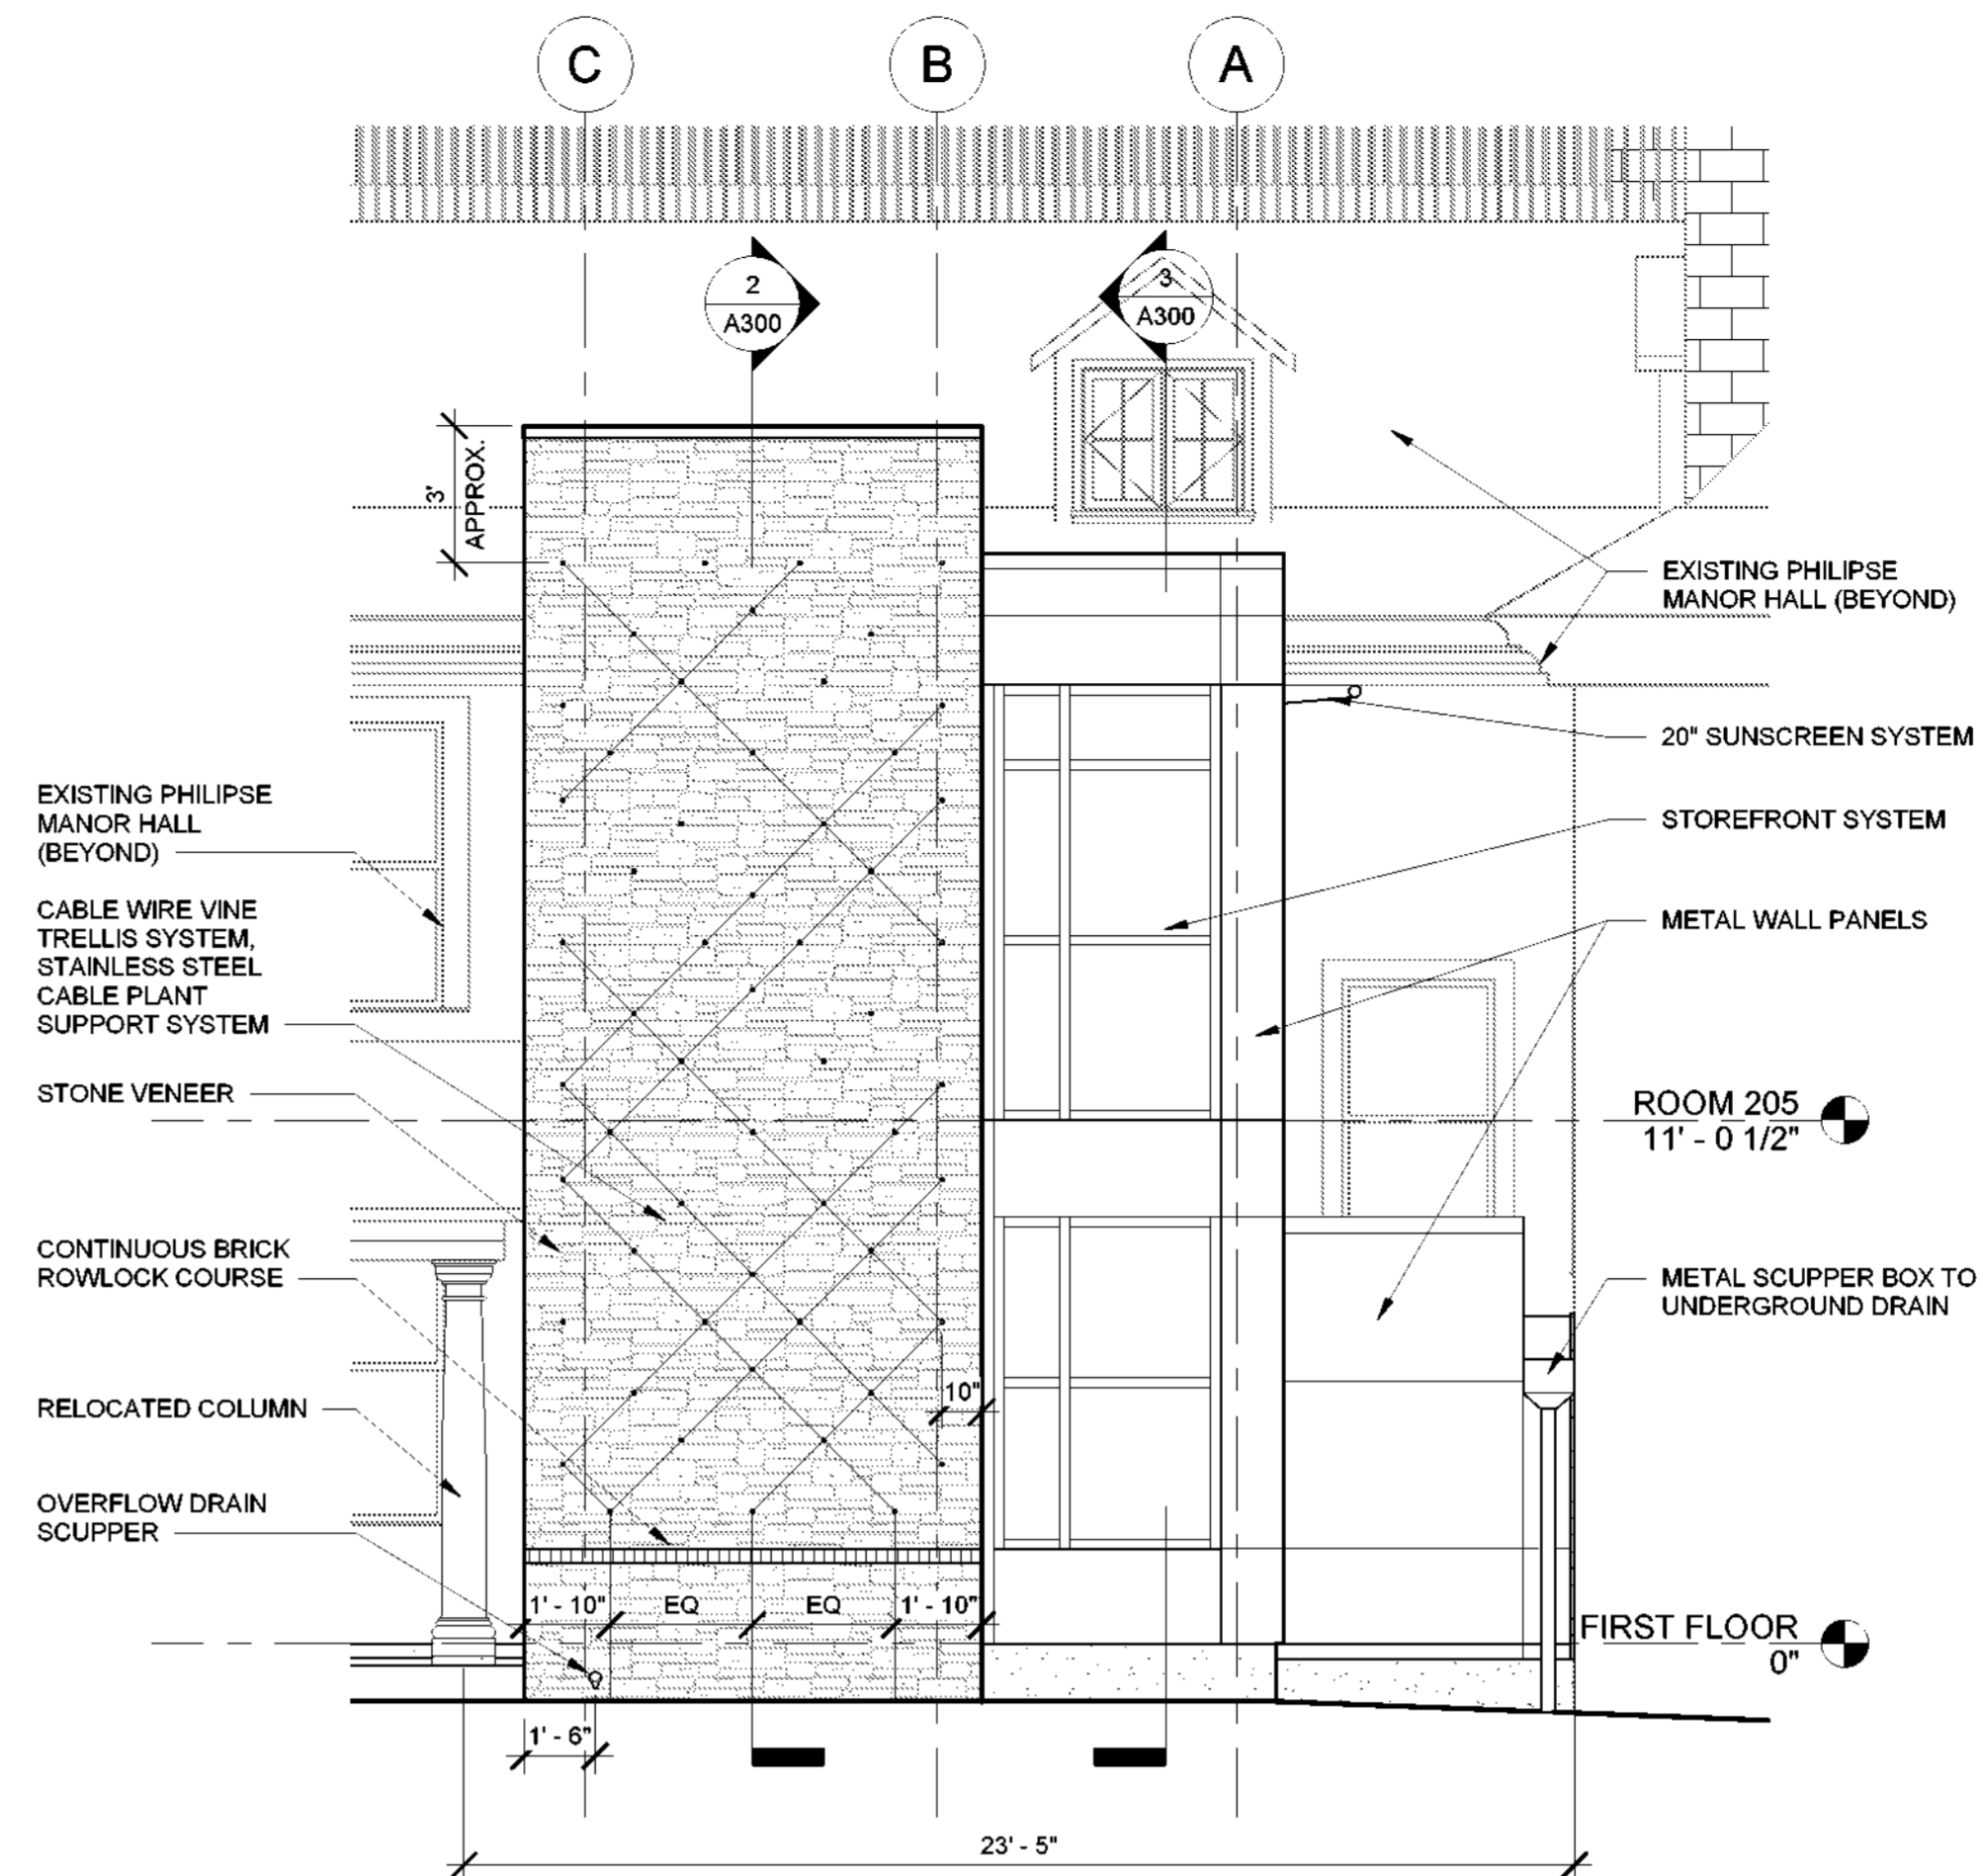

2 WEST ADDITION ELEVATION  
1/4" = 1'-0"

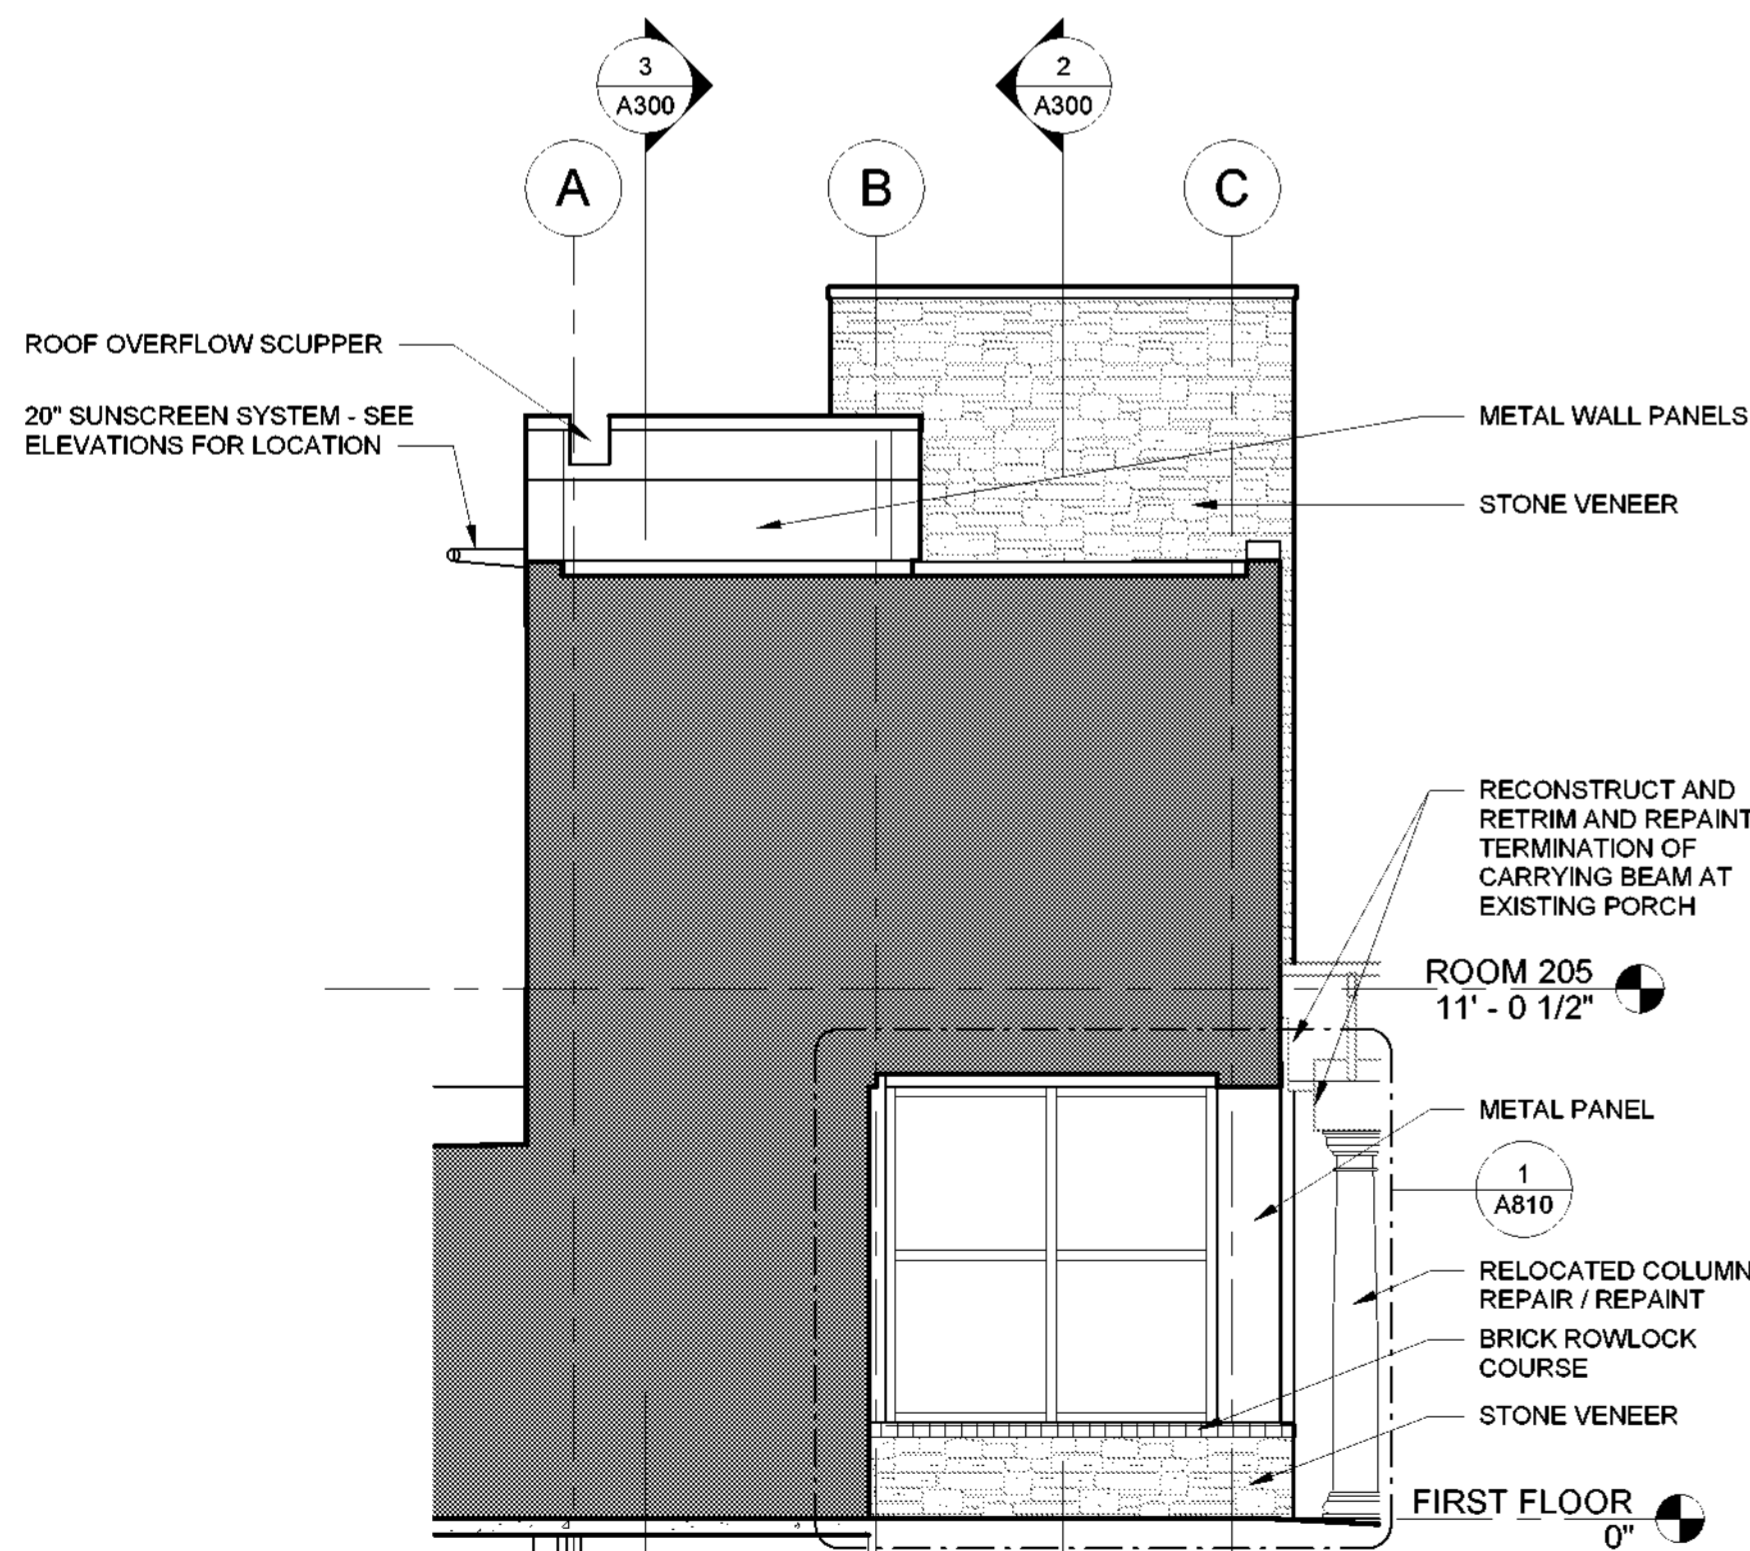

3 EAST ADDITION ELEVATION  
1/4" = 1'-0"

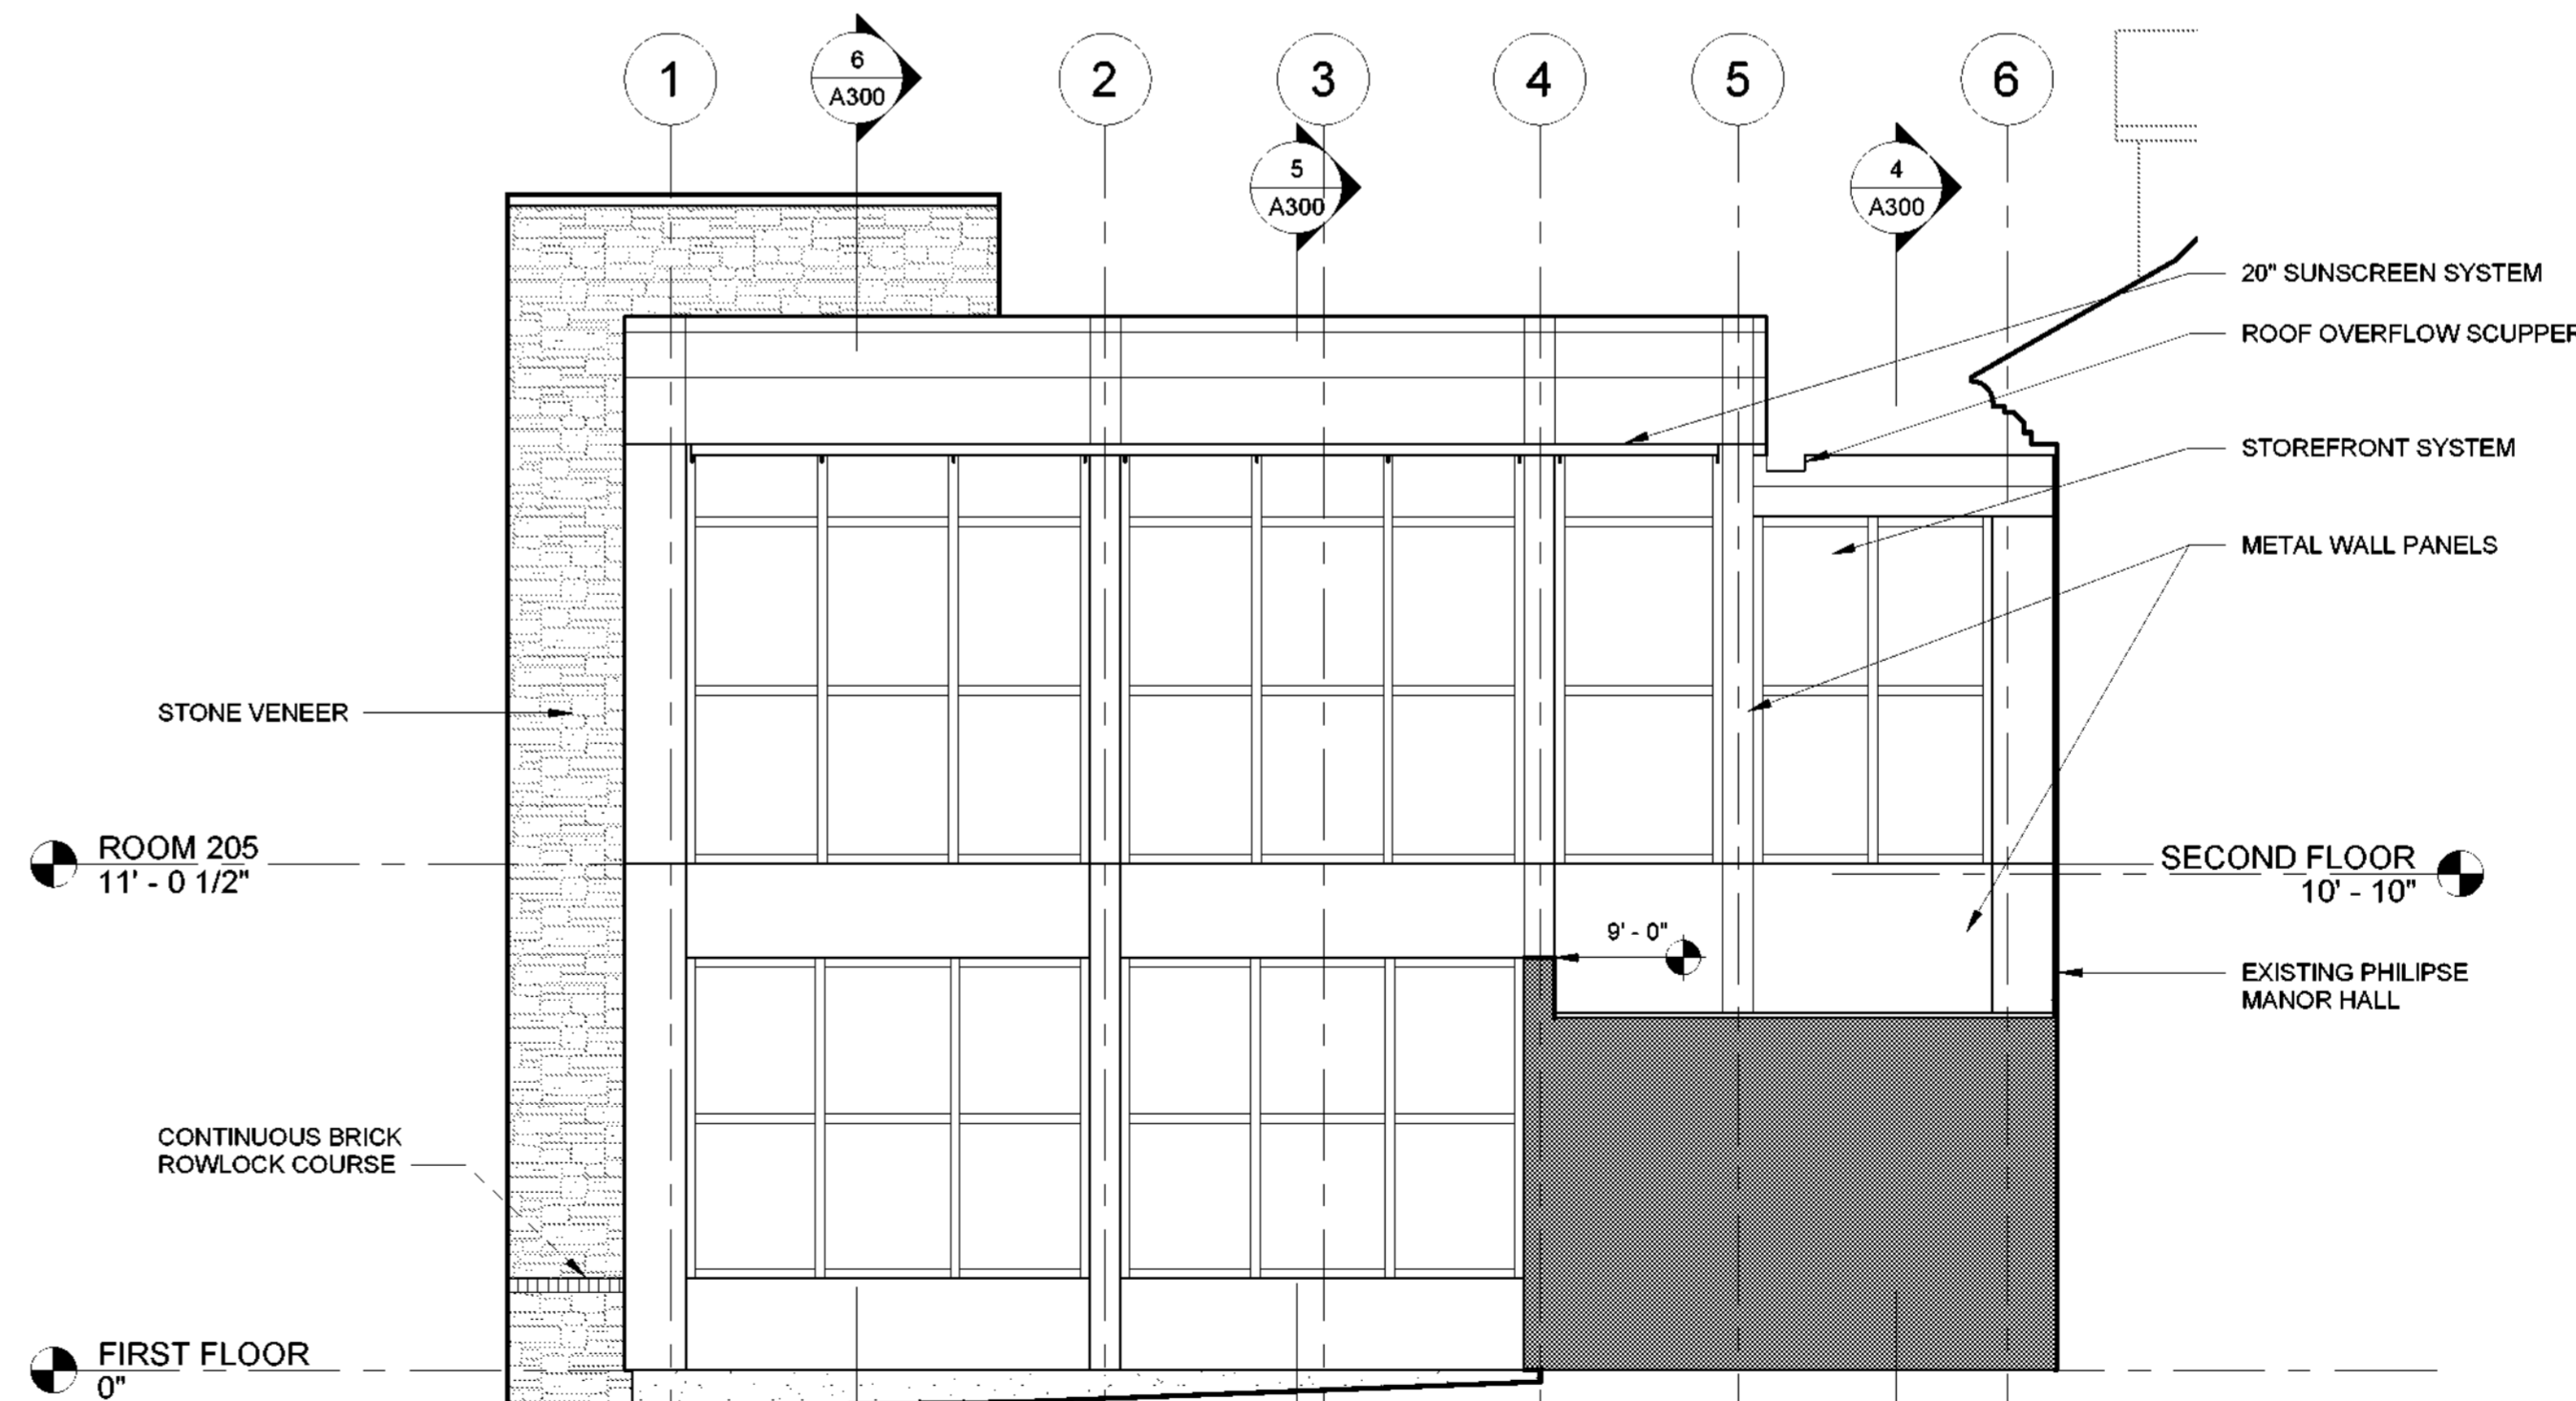

4 SOUTH ADDITION ELEVATION  
1/4" = 1'-0"