


Project Location:
29 Warburton Ave, Yonkers, NY 10701

Key Plan


[illegible]

Drawn By: KET	Seal and Signature
Design By: EDW	
Checked By: CTS	
Approved By: DFM	
Date: 5/28/2021	


<p>Sheet Title:</p> <p>ELEVATOR DETAILS</p>	<p>Drawing Number:</p> <p>A602</p>
<p>Bid Documents</p> <p>Project Number: 18006.47</p>	<p>Sheet:</p>

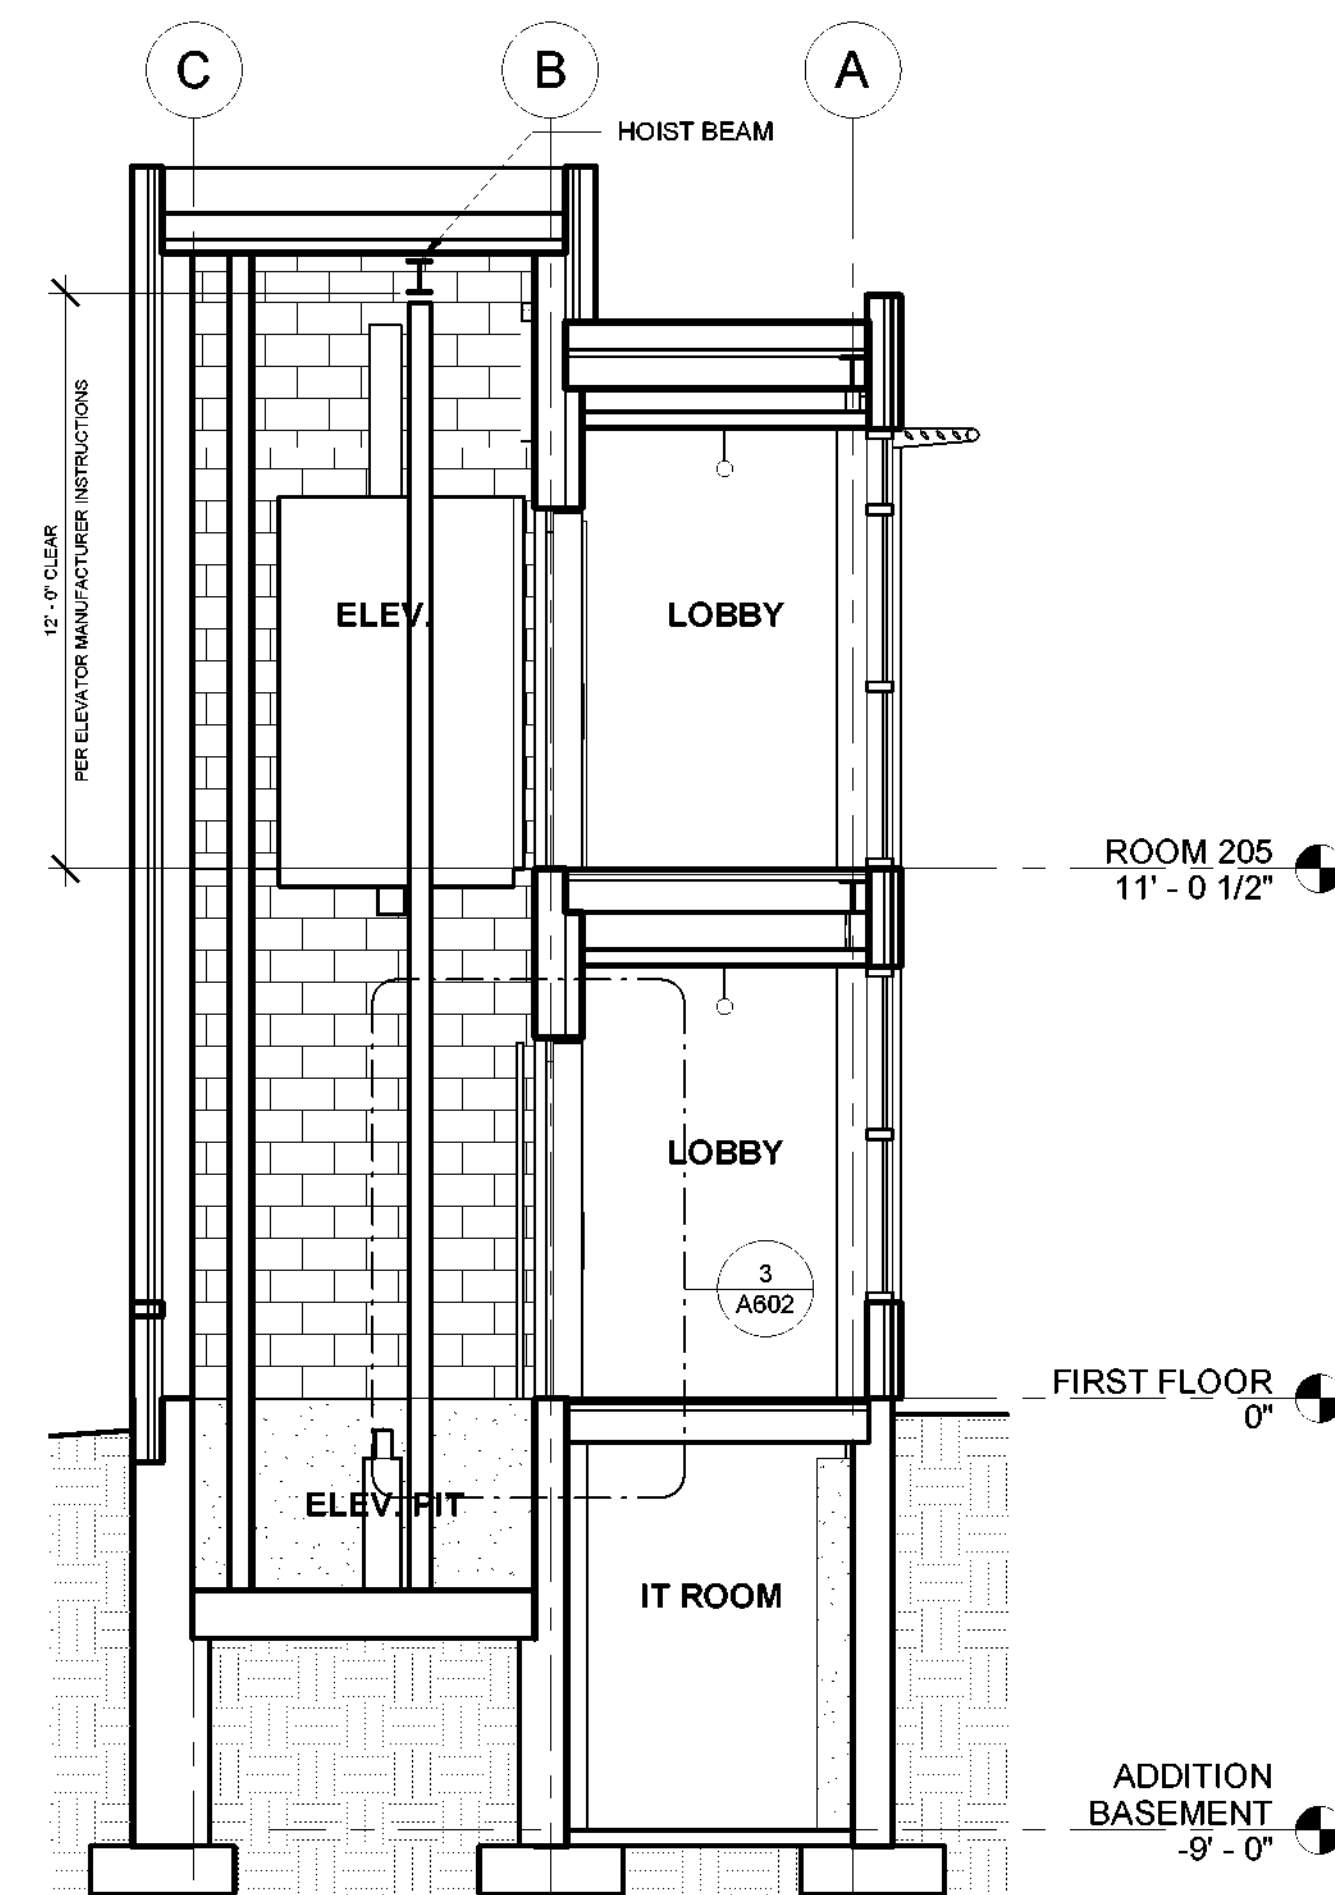


1 ELEVATOR SECTION A
1/4" = 1'-0"

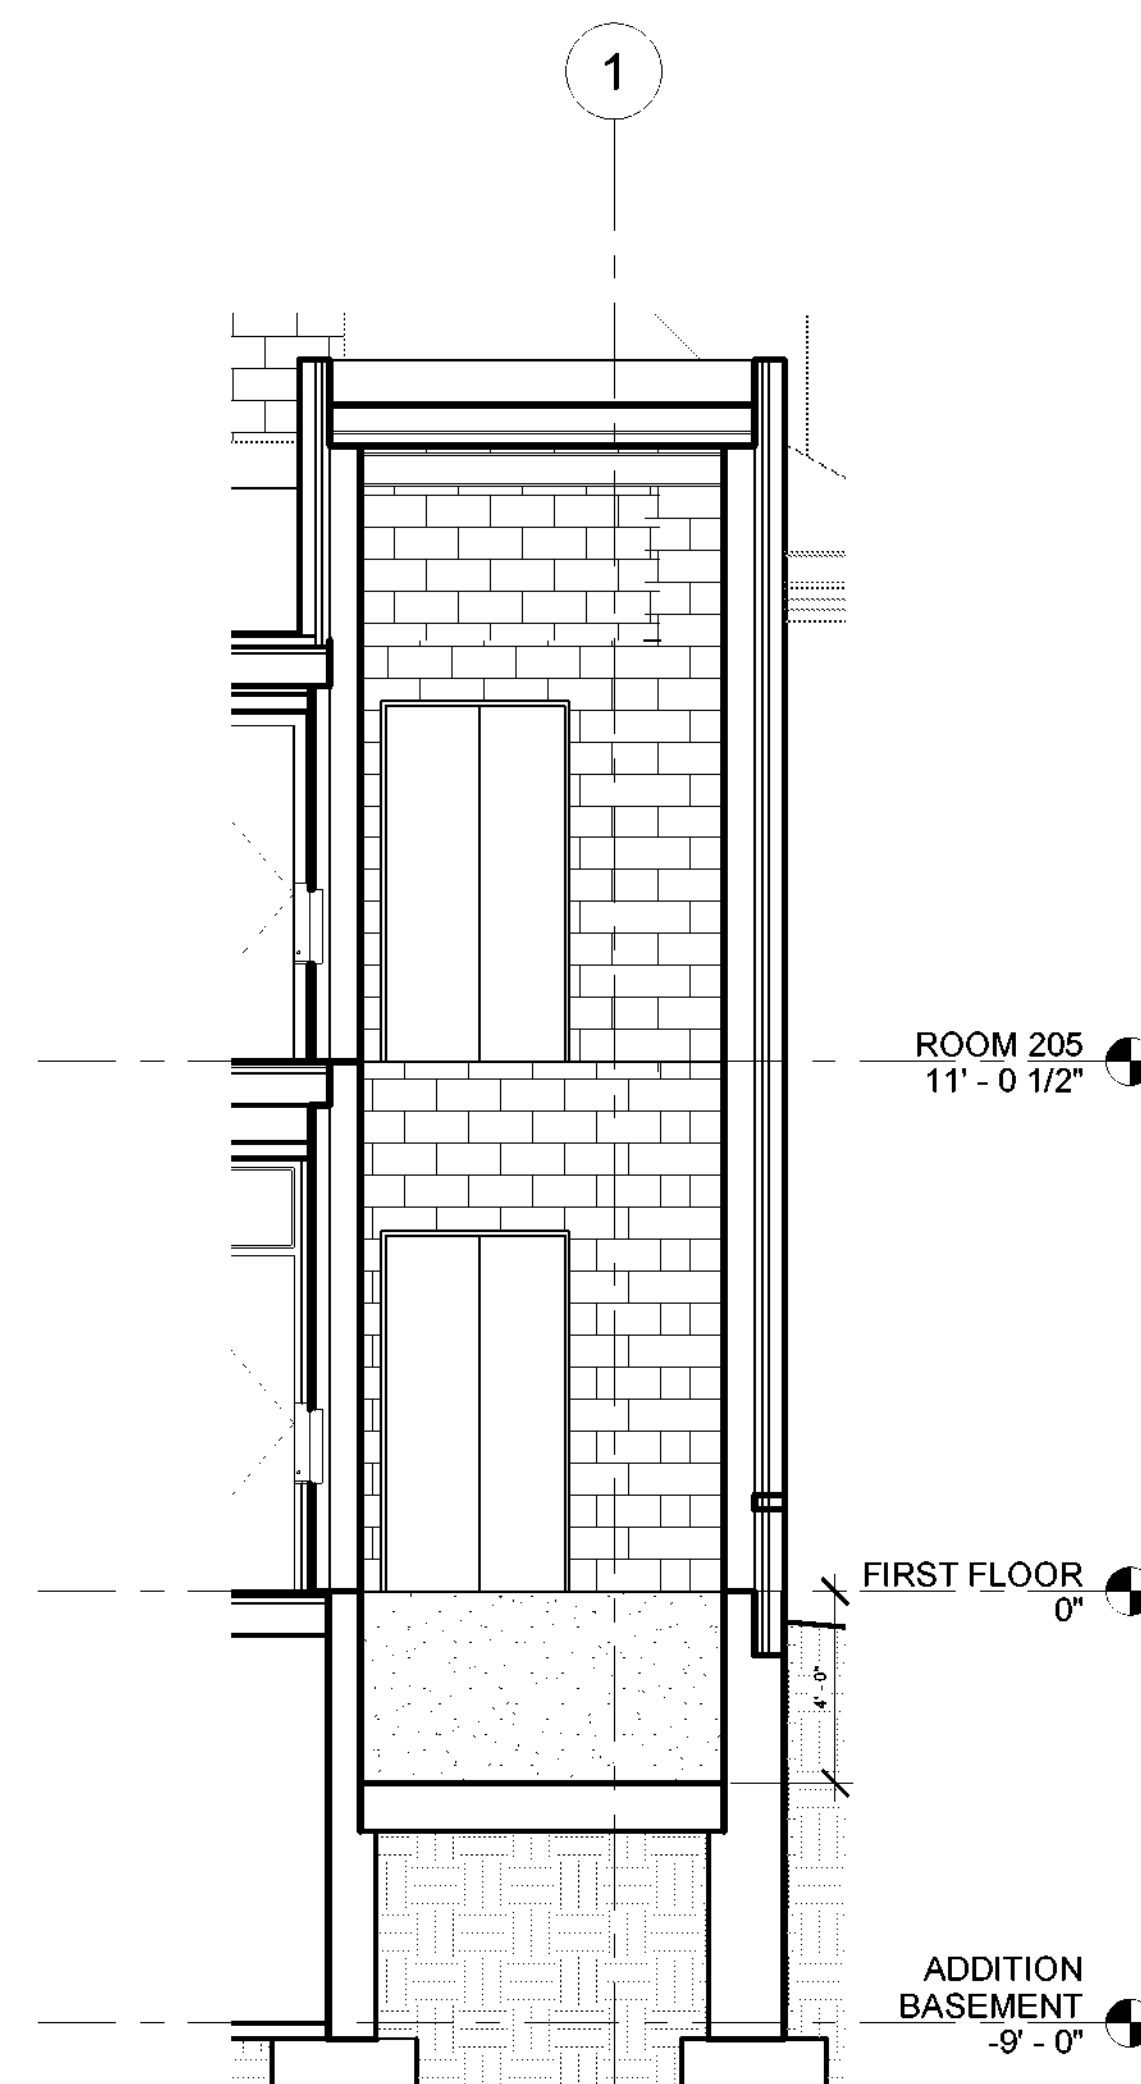


2 ELEVATOR SECTION B
1/4" = 1'-0"

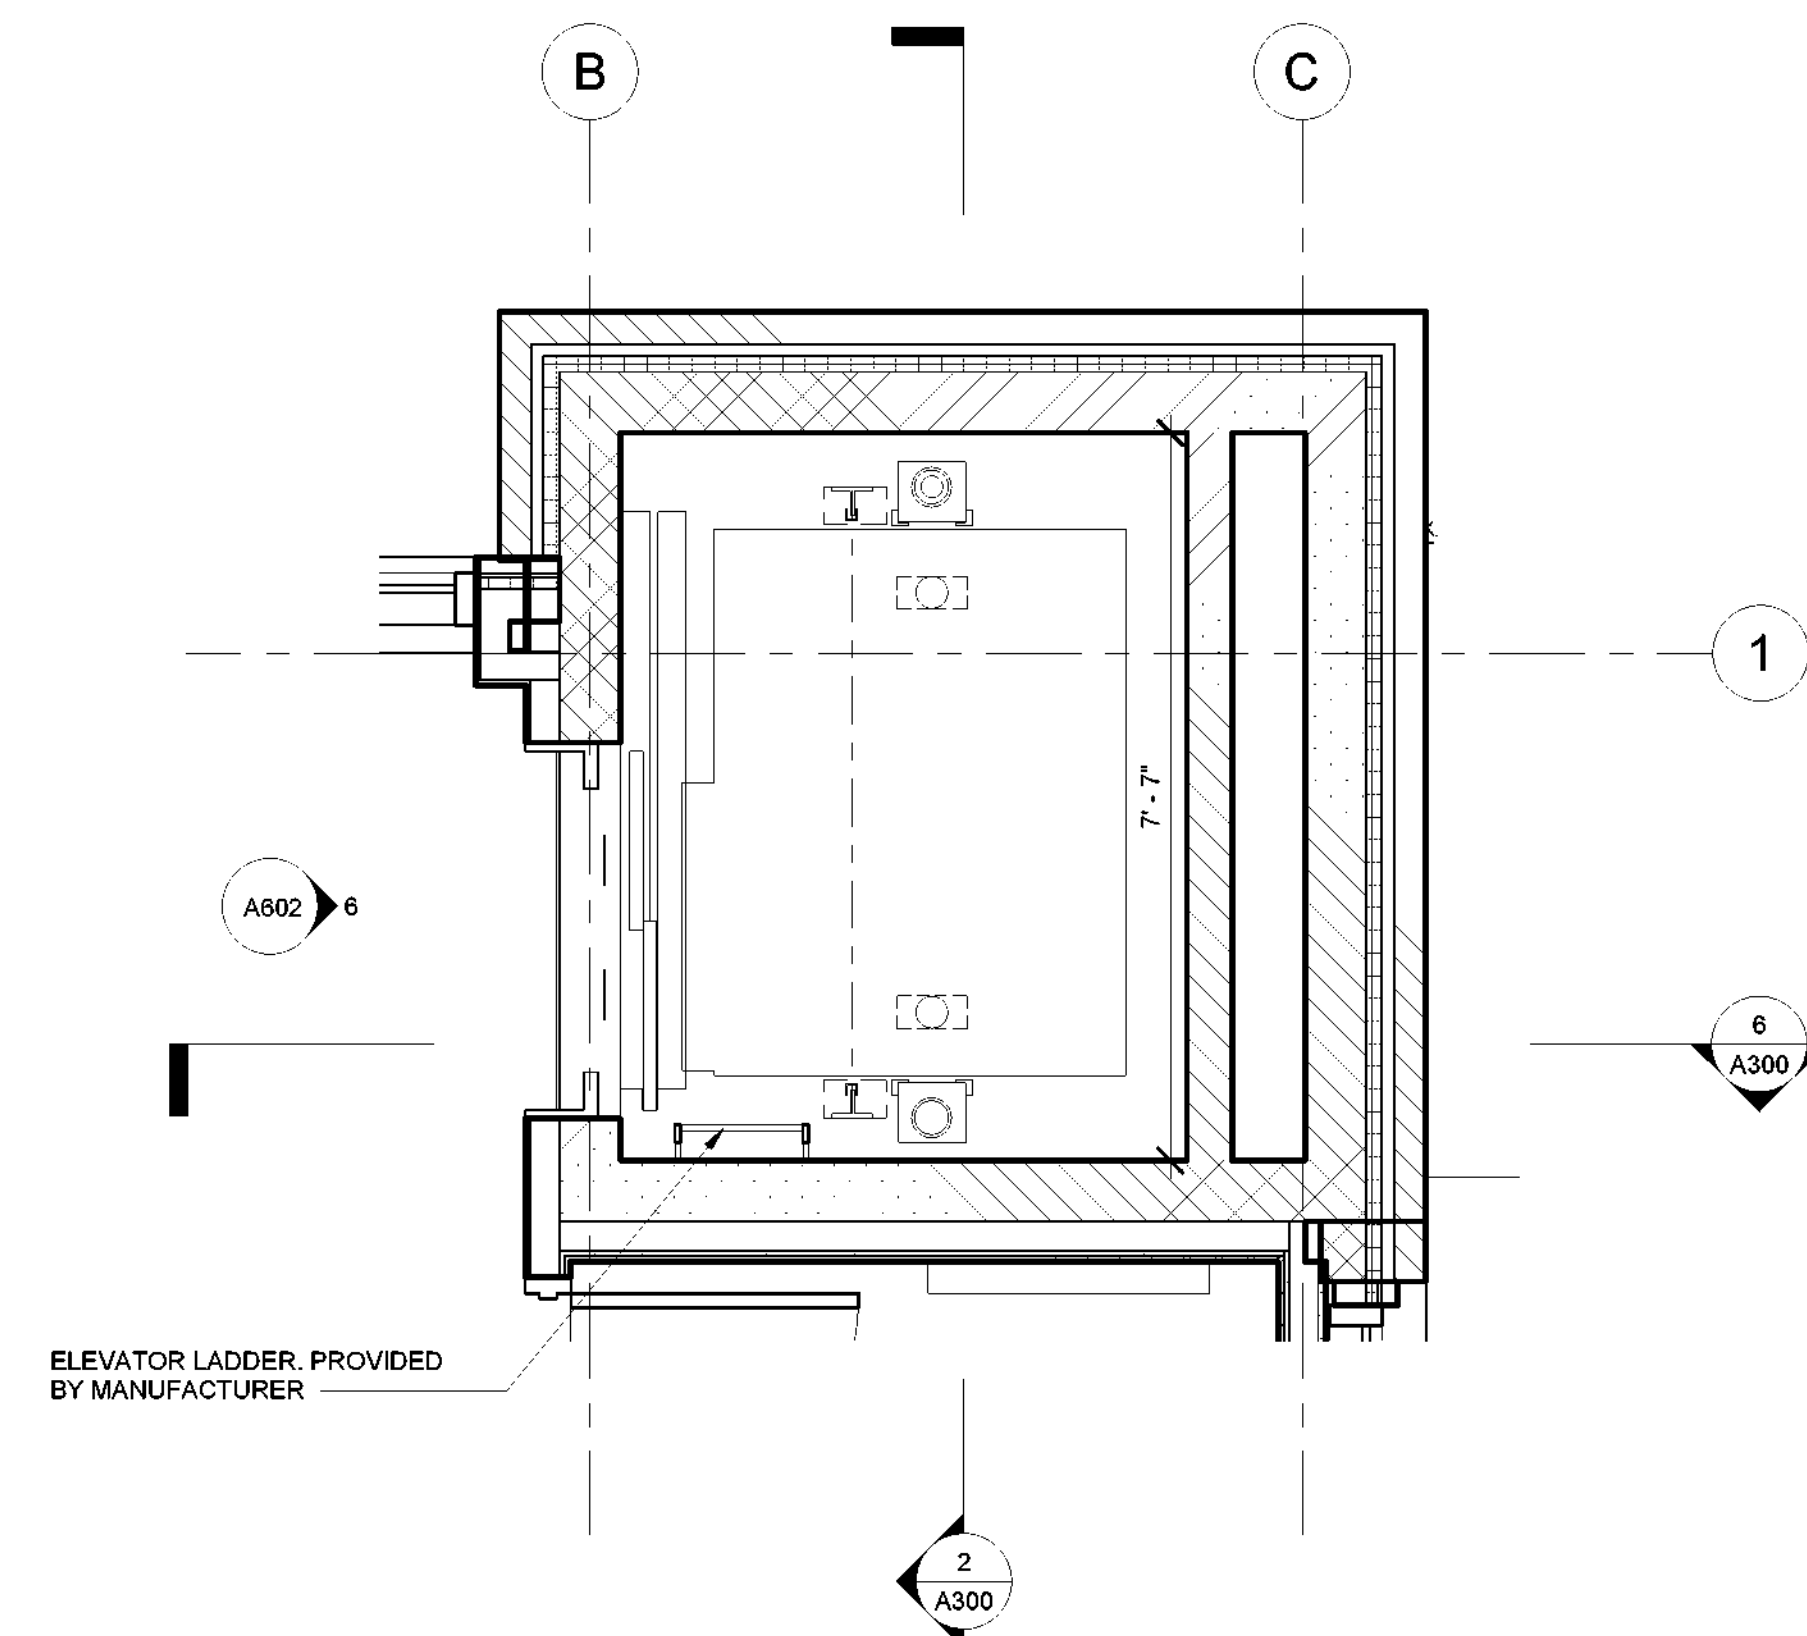

5 ELEVATOR PLAN
1/2" = 1'-0"

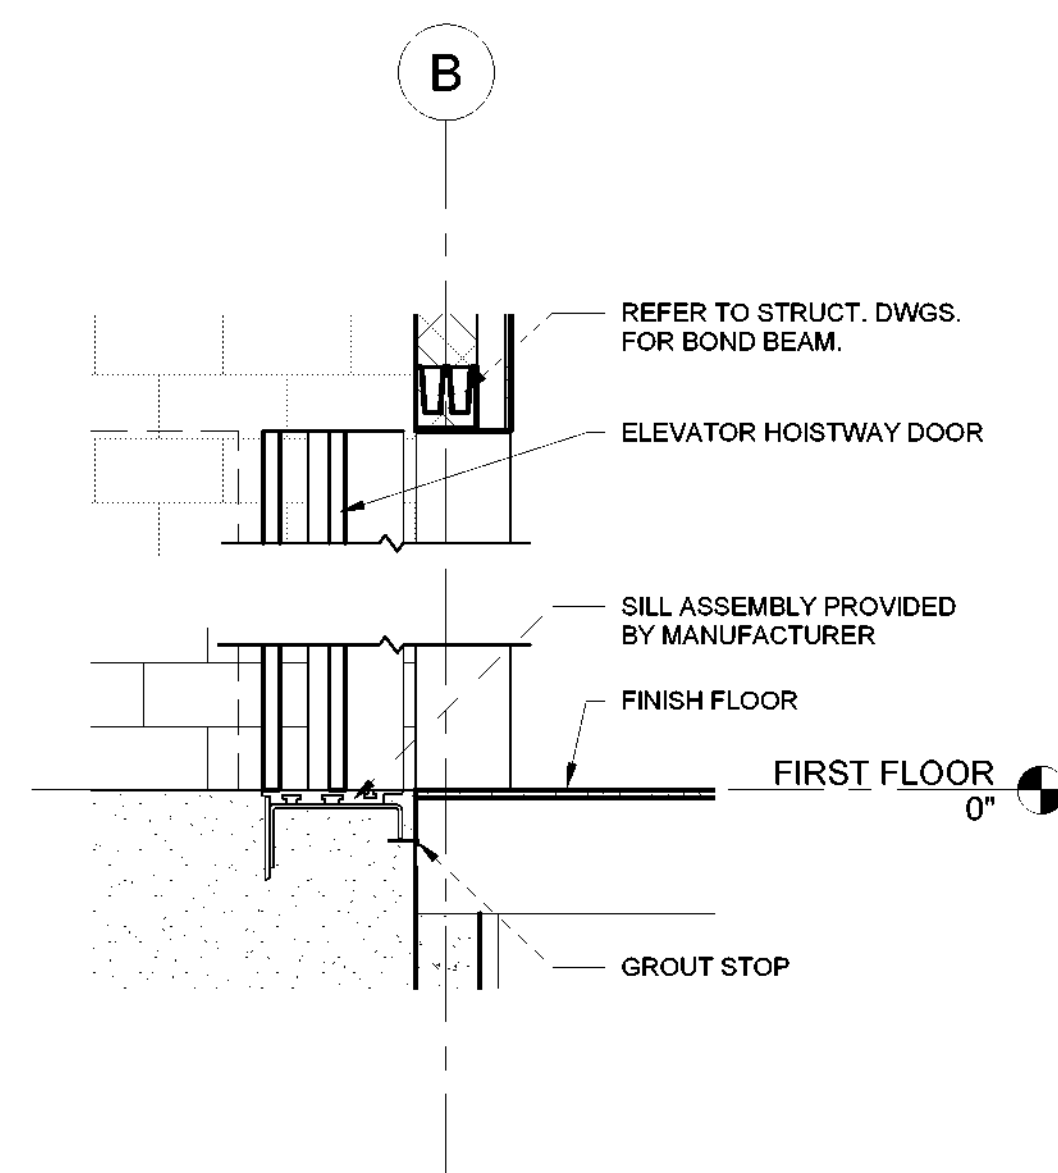

3 ELEVATOR LEVEL 1 DETAIL
1/2" = 1'-0"

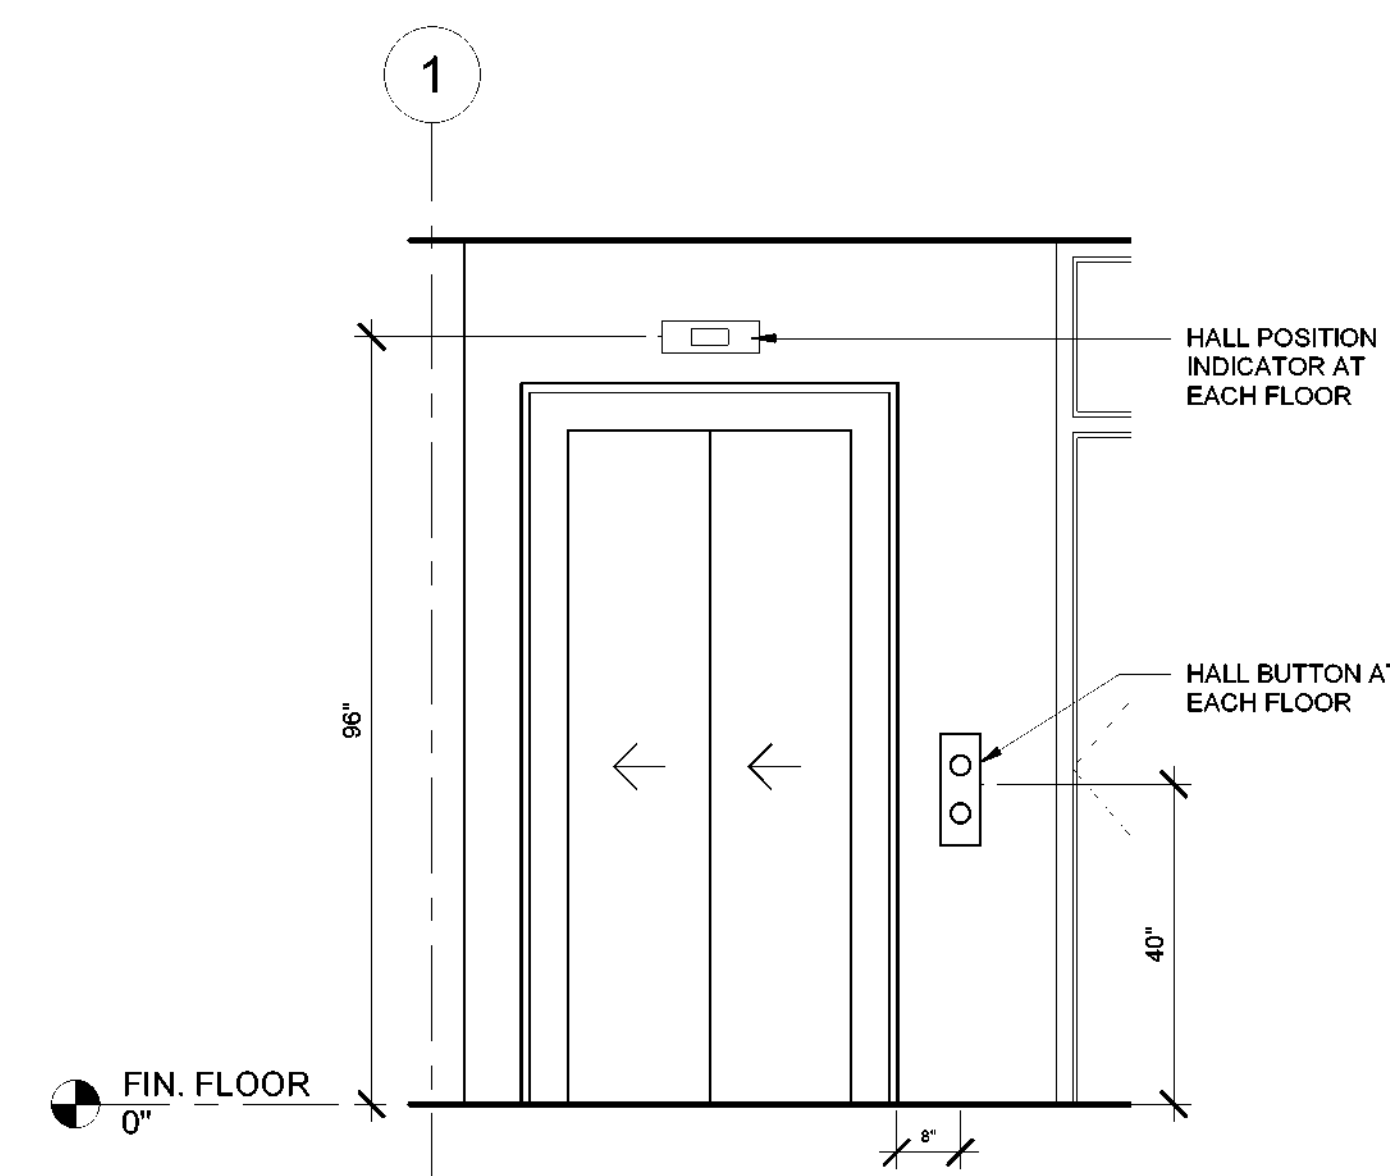

6 ELEVATOR ELEVATION
1/2" = 1'-0"