

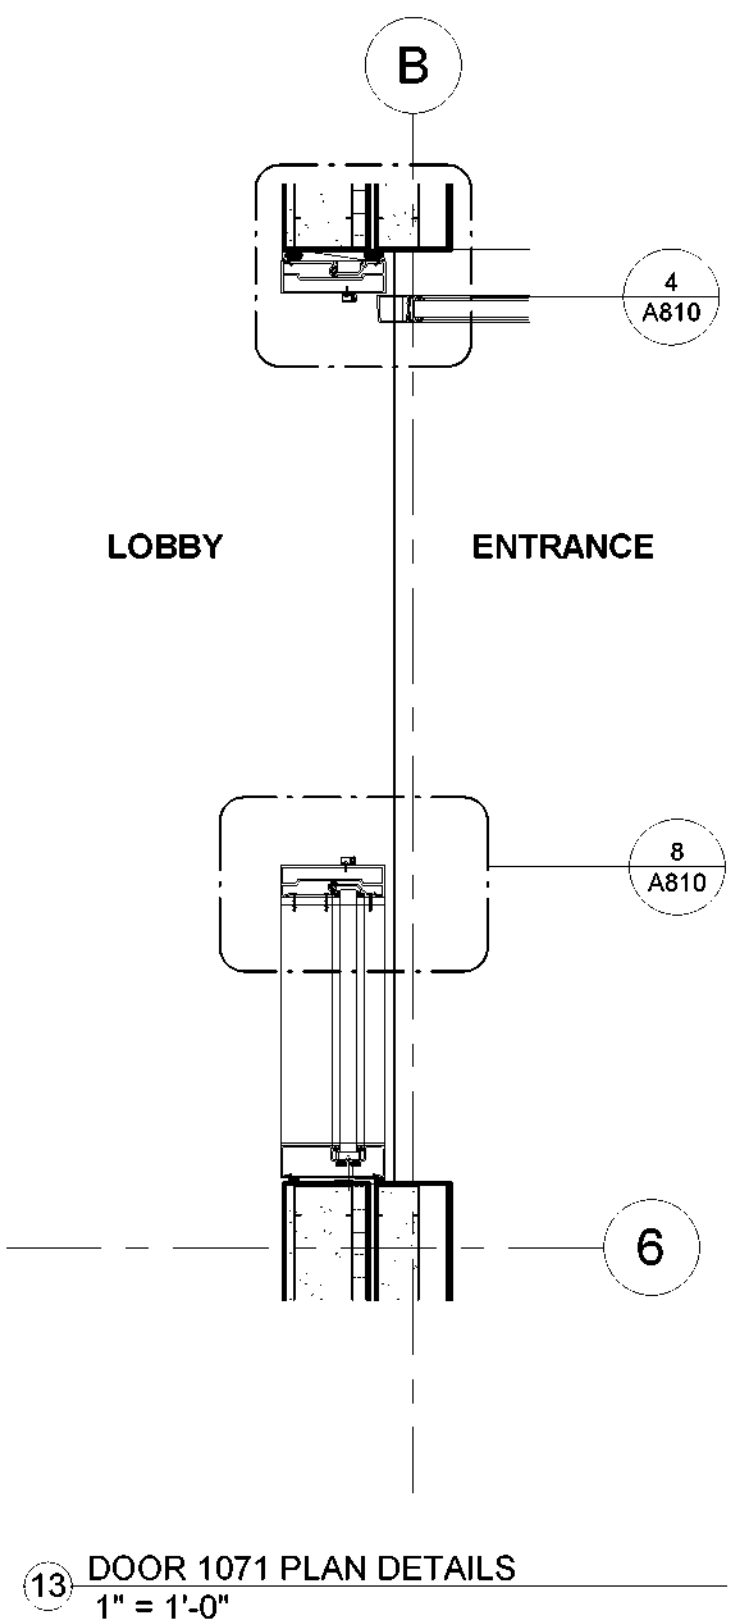
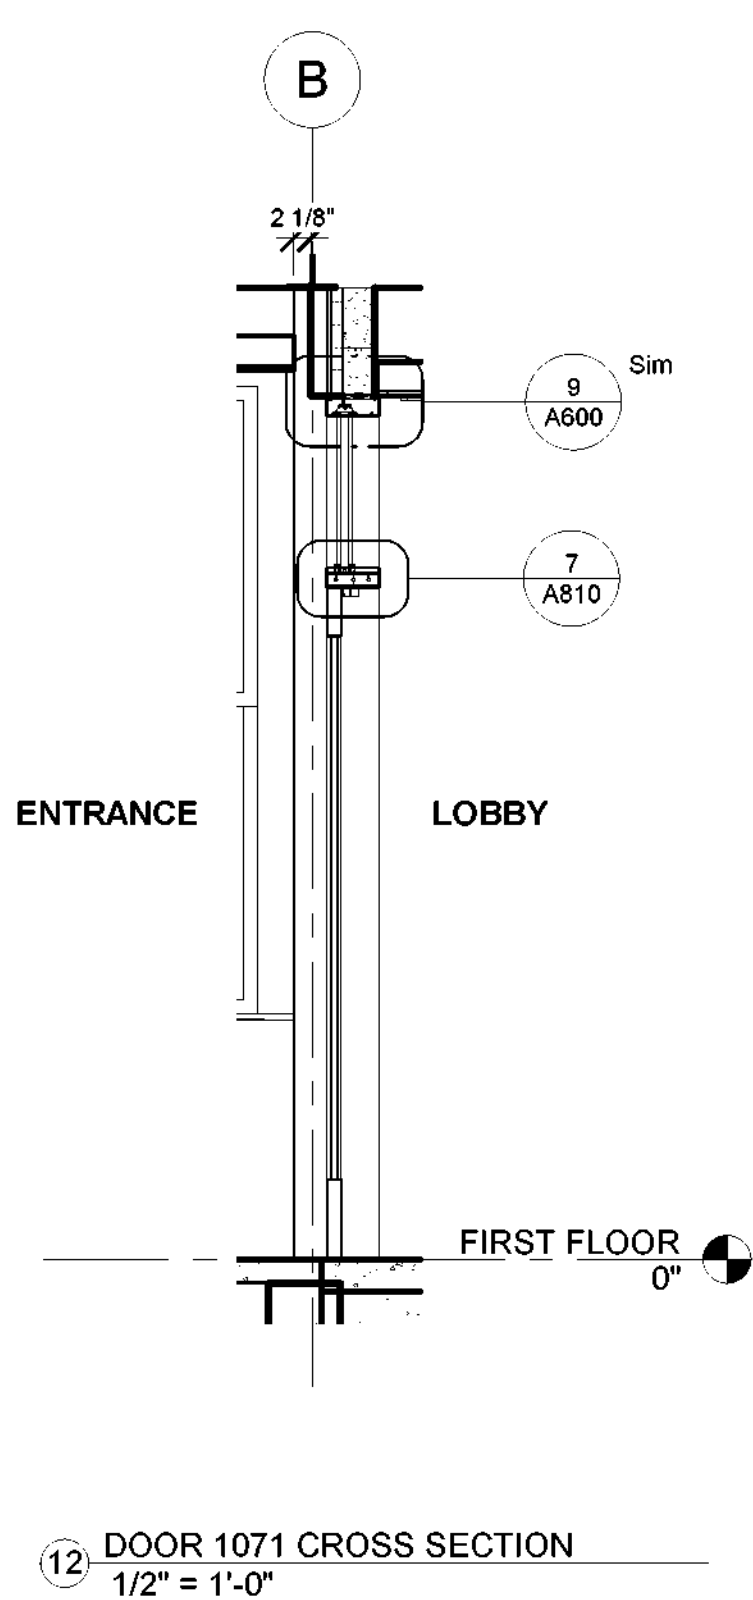
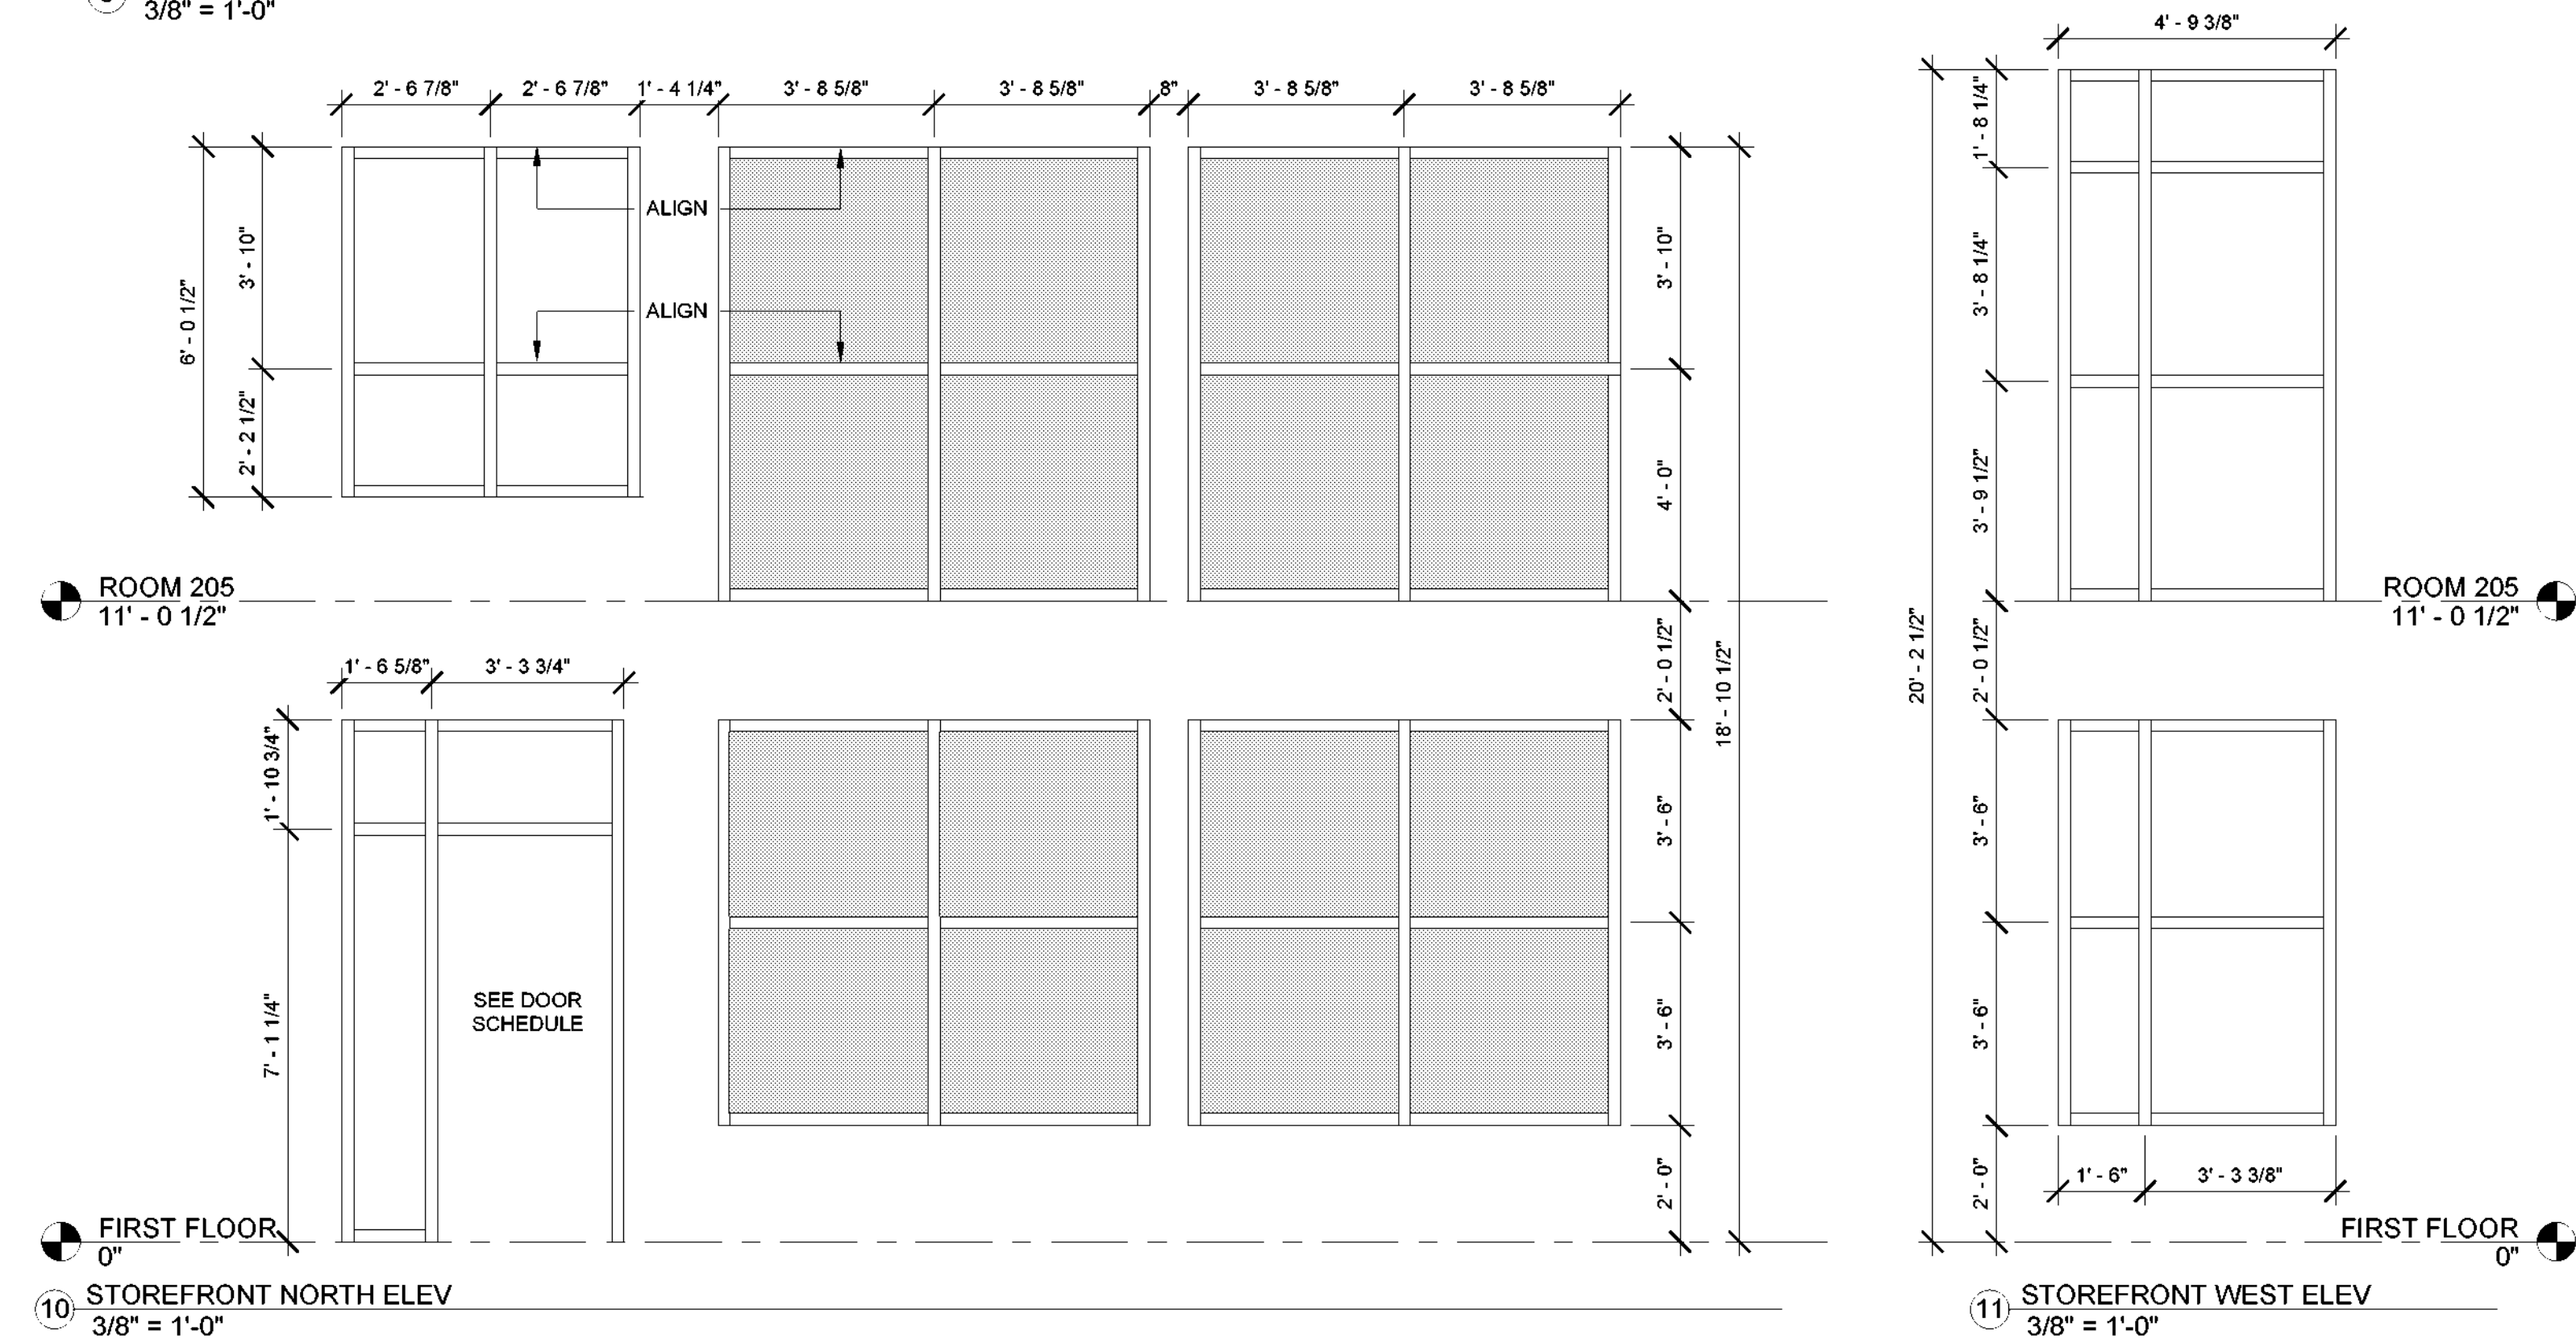
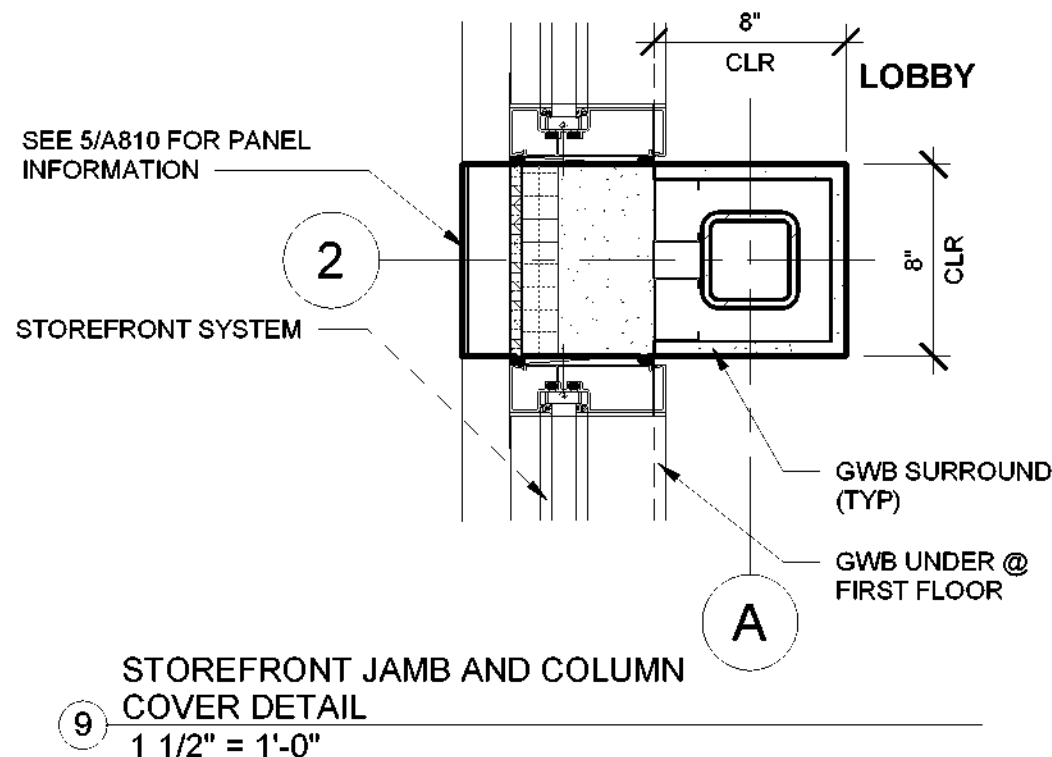
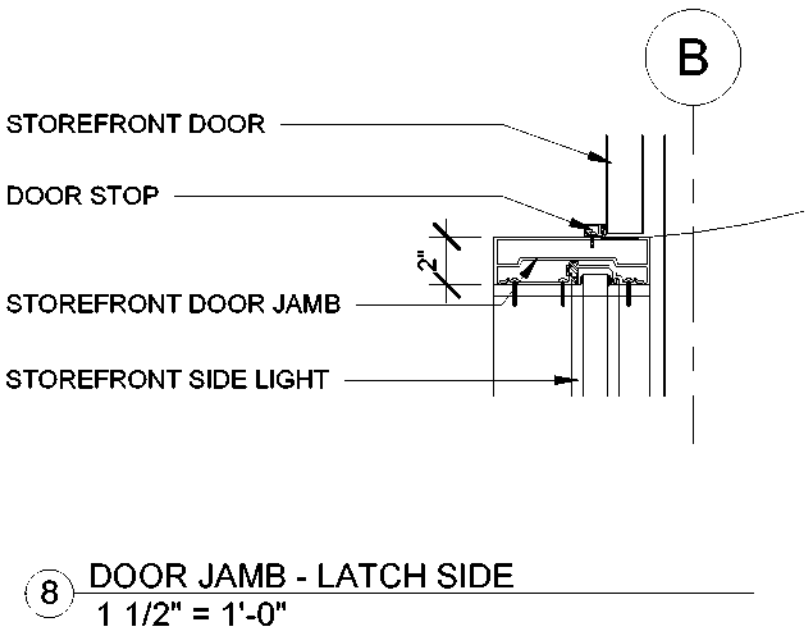
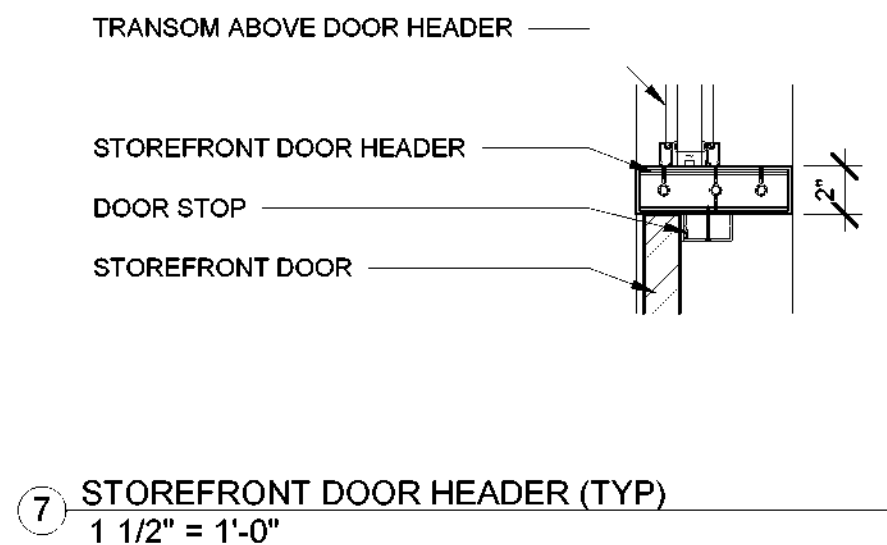
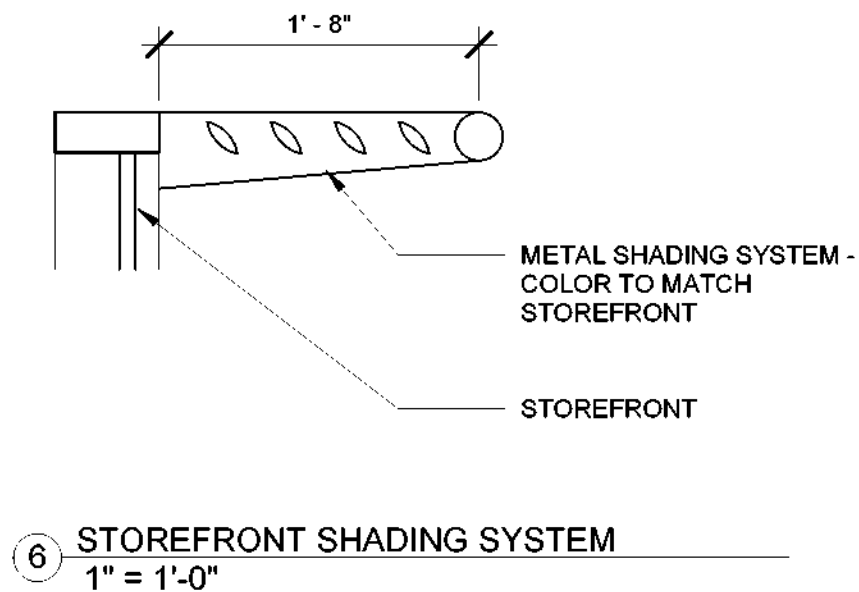
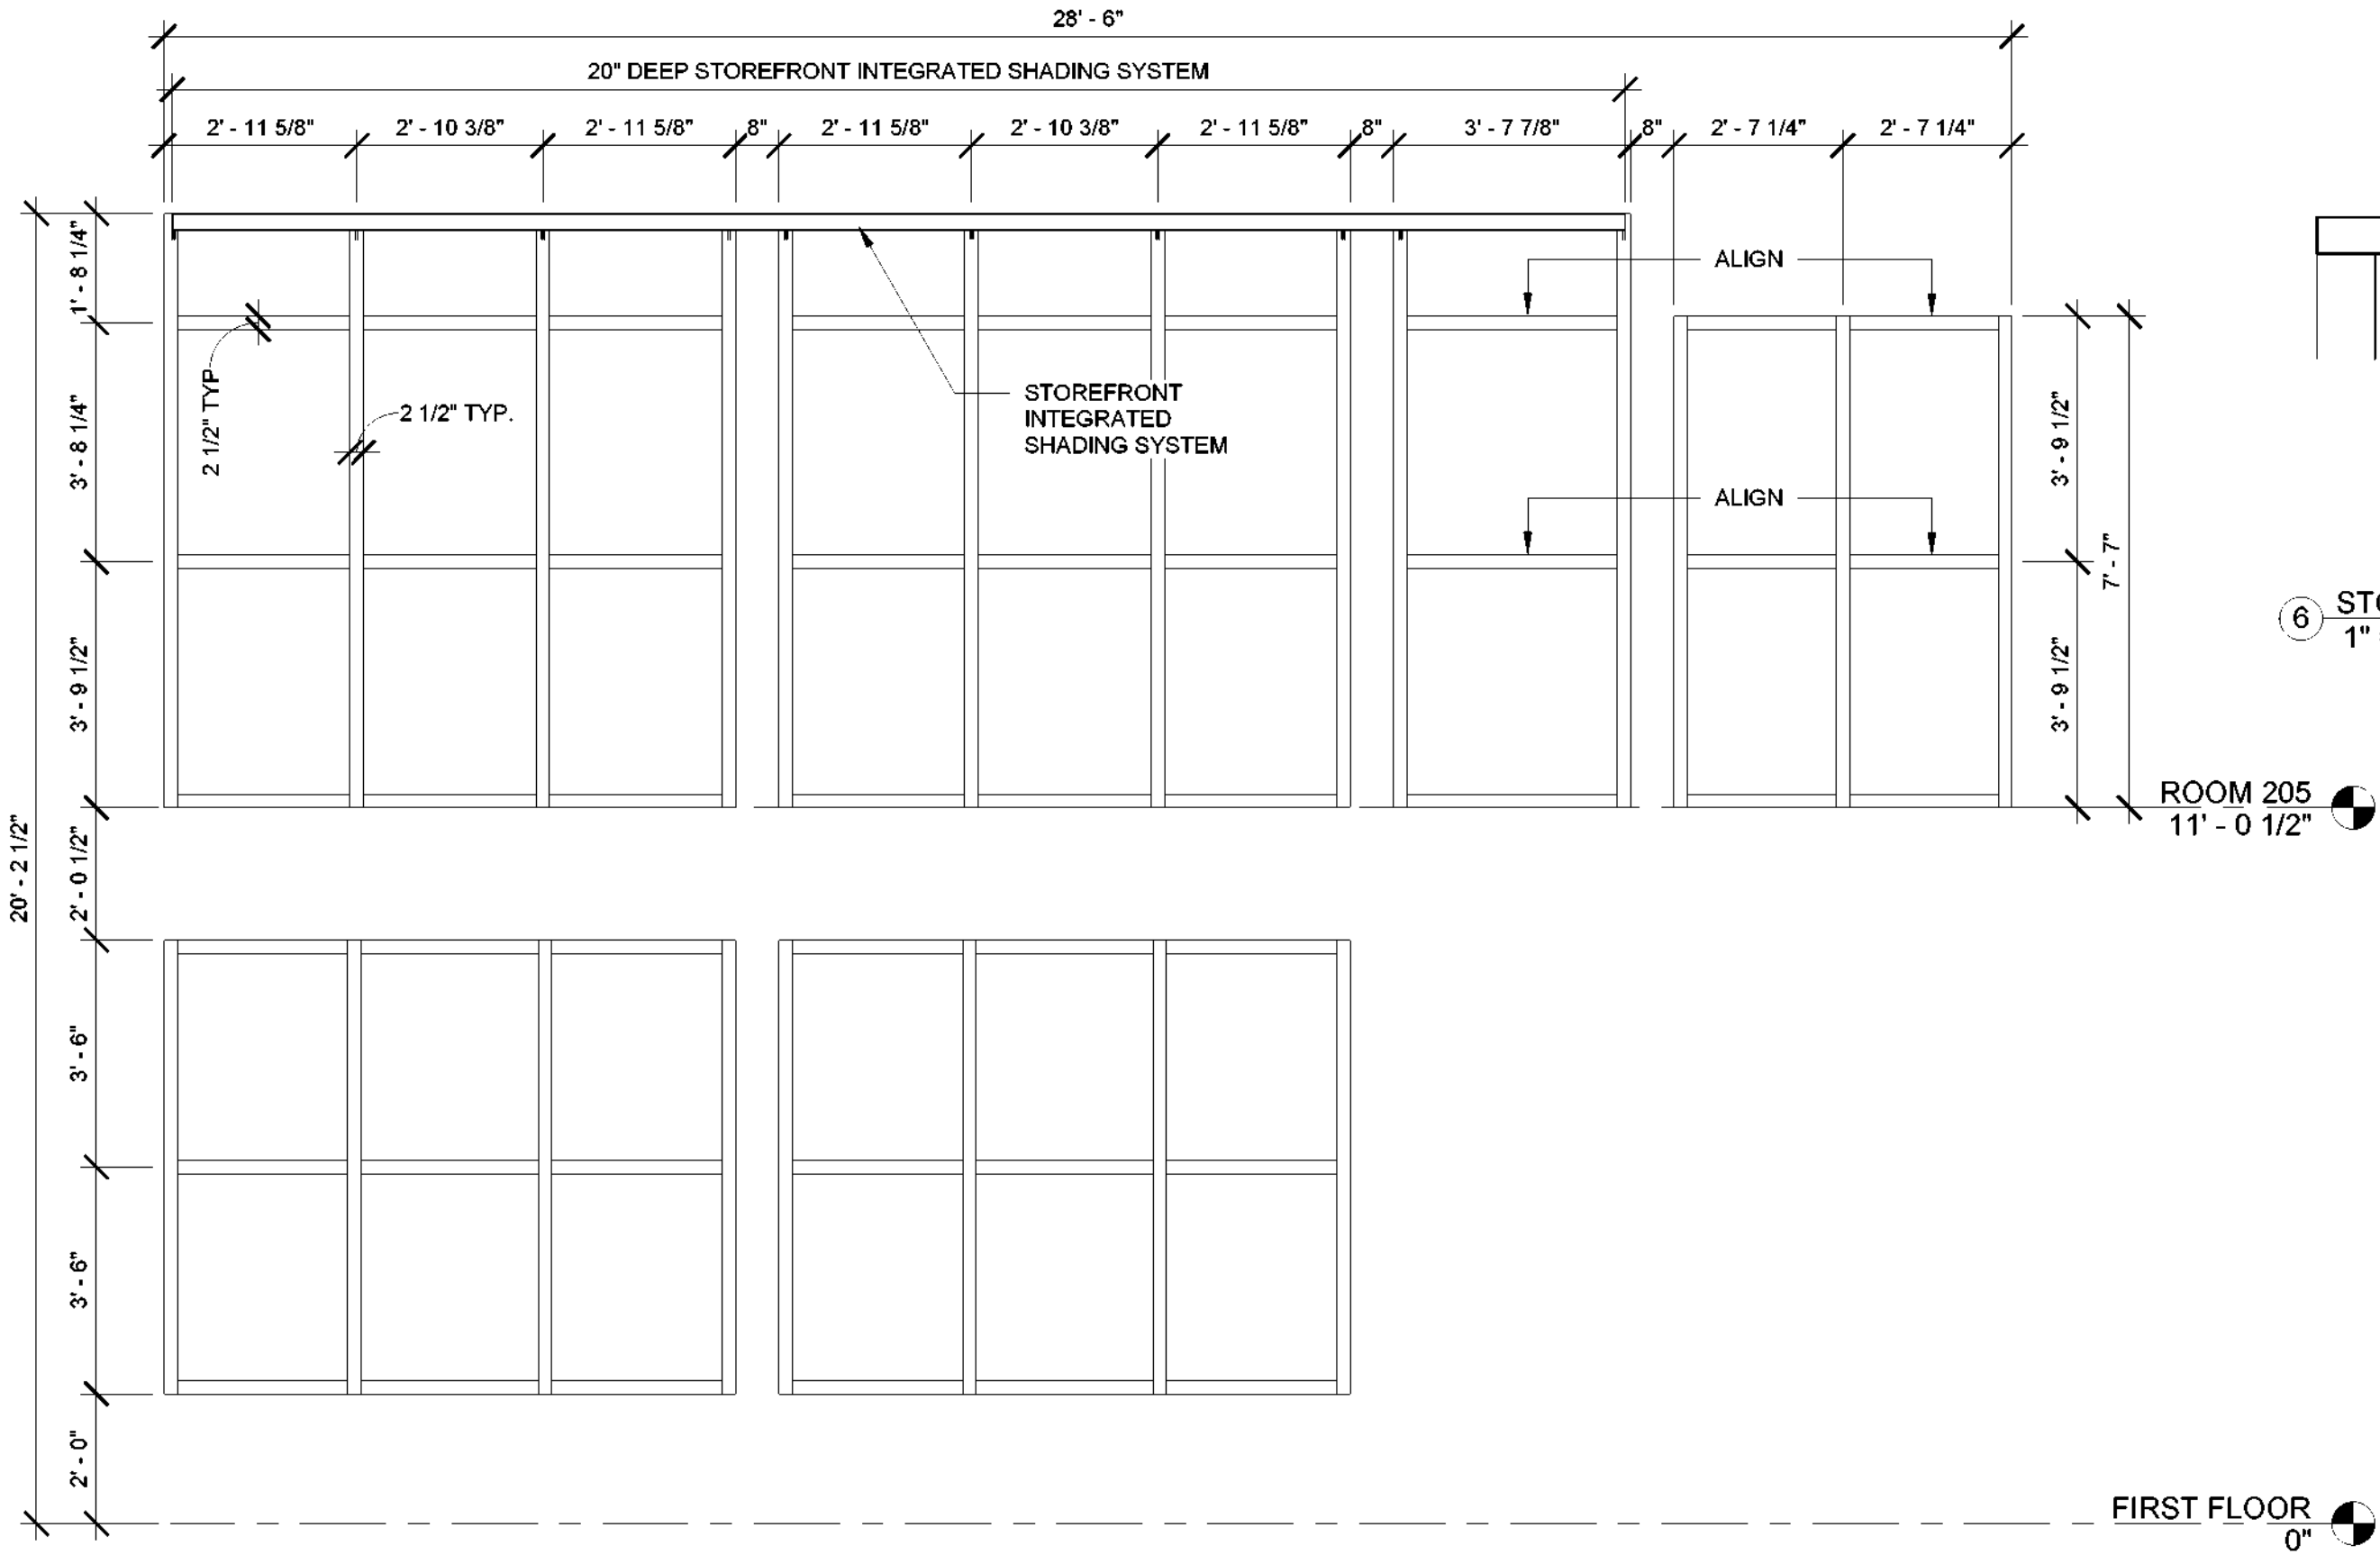
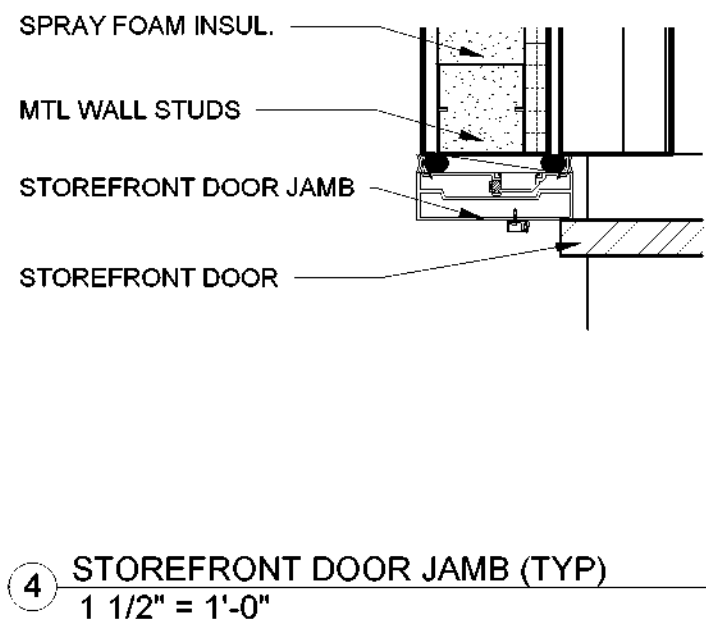
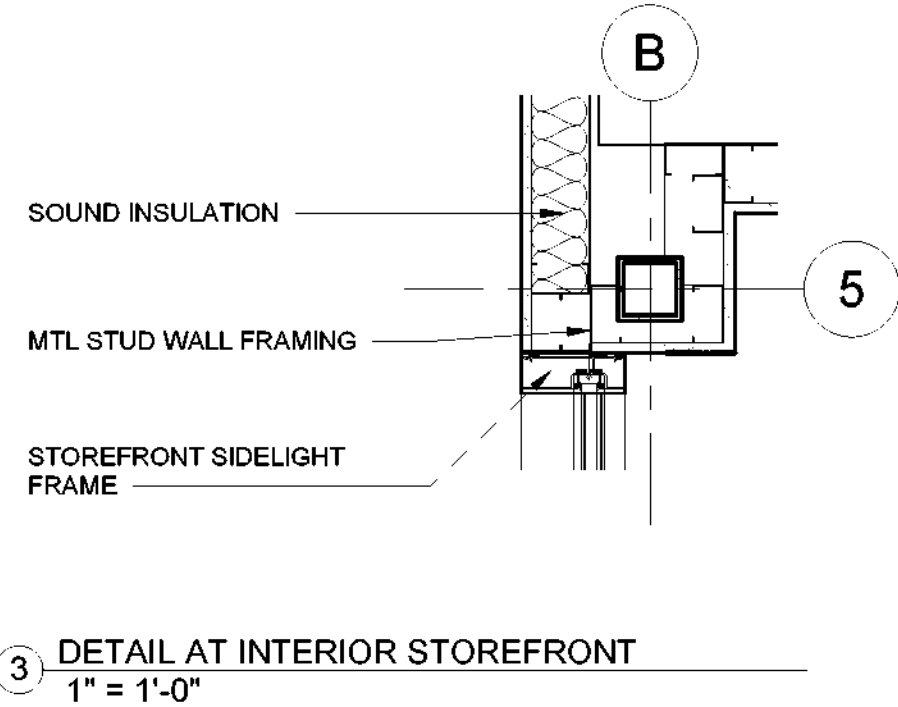


6/4/2021 8:19:32 AM

GLAZING LEGEND	
	TRANSPARENT GLAZING
	SPANDREL GLAZING

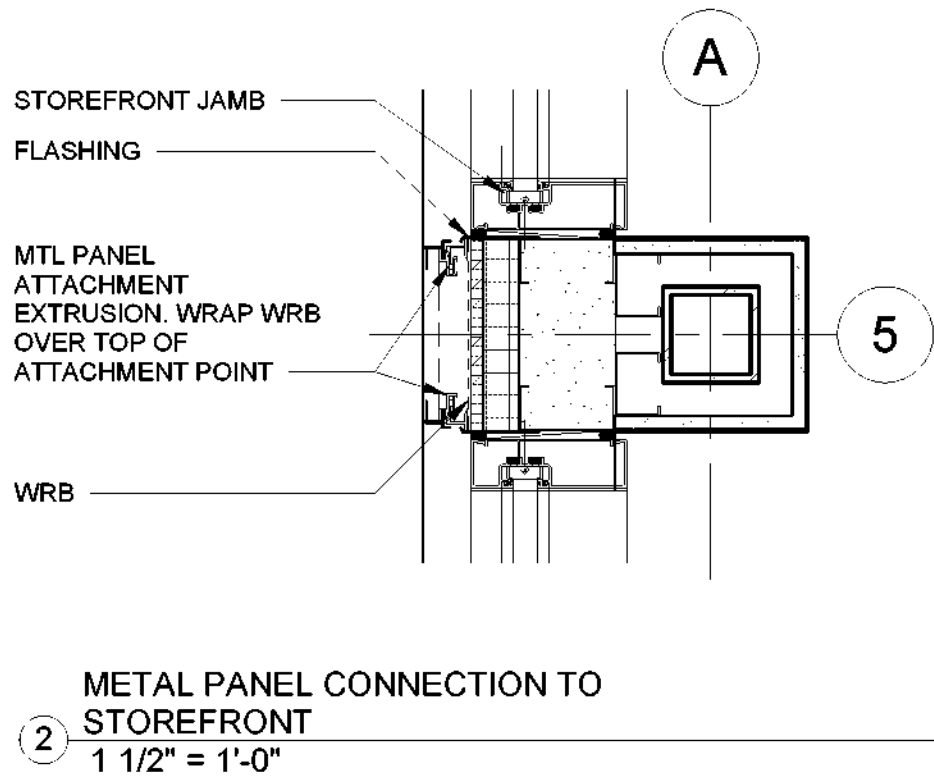

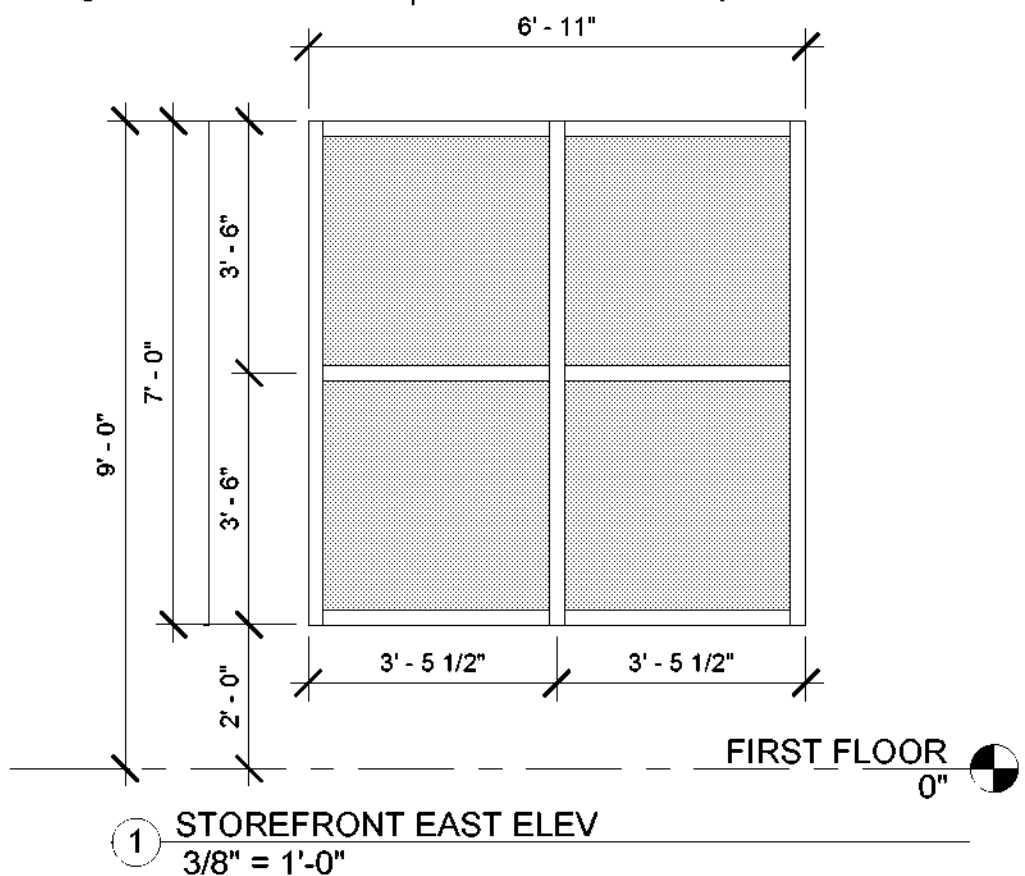

**Parks, Recreation
and Historic Preservation**

Governor Andrew M. CuomoCommissioner Erik Kulesseid

Architect:
Saratoga Associates
21 Congress Street, Suite 201
Saratoga Springs, NY 12866

Engineer:
Barton and Loguidice
443 Electronics Parkway
Liverpool, NY 13088

Exhibit Designer:
AMAZE DESIGN
PO Box 51905
Boston, MA 02205-9761

**SARATOGA
ASSOCIATES**
Landscape Architects, Architects,
Engineers, and Planners, P.C.

**Barton
&Loguidice**

amaze DESIGN

NYS OPRHP Taconic Region
9 Old Post Rd, PO Box 308
Staatsburg, New York 12580
(845) 889-4100
Regional Director: Linda Cooper
District Manager: Garrett Jobson

Project Title:
Philipse Manor Hall State Historic Site
Construction of Elevator/Restroom
Addition, Interior and
Exterior Rehabilitation and Site
Enhancements

Project Location:
29 Warburton Ave, Yonkers, NY 10701

Key Plan

Rev No	Description	Date

Drawn By:
ACM

Design By:
EDW

Checked By:
CTS

Approved By:
DFM

Date:
5/28/2021

Seal and Signature



Sheet Title:
STOREFRONT
ELEVATIONS
AND DETAILS

Bid Documents

Drawing Number:
A810

Sheet:
18006.47