

ENGINEERING



MECHANICAL/ELECTRICAL ENGINEERING CONSULTANTS

100 WEST 17TH STREET, SUITE 1000
NEW YORK, NY 10011
PHONE: (212) 512-1000
FAX: (212) 512-1001
WWW.MEEENGINEERING.COM

PROJECT NO. 2020095

DESIGNED BY: JME

DRAWN BY: JME

CHECKED BY: RSA

SCALE: AS NOTED

NOTES:

DATE: 5/12/2021

REVISION:

SECOND FLOOR SANITARY
AND VENT PLUMBING PLAN

HARRIS A. SANDERS
ARCHITECTS, P.C.
252 WASHINGTON AVENUE, ALBANY, NEW YORK 12210
NEW CITY N.Y. 10956

L/DOR ADULT CARE FACILITY
156 WEST CLARKSTOWN ROAD
NEW CITY N.Y. 10956



P103


SHEET NO.

GENERAL NOTES:

- A. ALL PIPING IS ABOVE THE CEILING UNLESS OTHERWISE INDICATED.
- B. ALL PIPING SHALL BE INSTALLED CONCEALED UNLESS OTHERWISE INDICATED.
- C. COORDINATE ALL WORK WITH OTHER TRADES PRIOR TO BEGINNING WORK.
- D. ALL SANITARY PIPING SHALL SLOPE AT MINIMUM 1/2".
- E. ALL STORM PIPING SHALL SLOPE AT MINIMUM 2% UNLESS OTHERWISE NOTED.
- F. PROVIDE LINK SEAL SEALING SLEEVES AT ALL LOCATIONS WHERE PIPING PENETRATES EXTERIOR WALLS AND FLOOR SLABS ON GRADE.

DRAWING NOTES:

- 1 3" SAN DOWN AT FLOOR MOUNTED WATER CLOSET.
- 2 1-1/2" SAN, 1-1/2" P-TRAP AT LAV
- 3 2" SAN DOWN TO 2" P-TRAP AT SHOWER DRAIN
- 4 2" SAN DOWN, 1-1/2" VENT RISE AT SINK
- 5 4" VENT UP TO 4" VENT THRU ROOF. SEE ROOF PLUMBING PLAN, P104, FOR CONTINUATION
- 6 3" SAN DOWN, 2" VENT RISE
- 7 3" VENT DOWN, 3" VENT RISE
- 8 2" VENT DOWN, 2" VENT RISE
- 9 3" SAN DOWN, 3" VENT RISE
- 10 2" SAN DOWN, 2" VENT RISE
- 11 WASHING MACHINE DRAIN (SUPPLY BOX (WMB) RECESSED IN WALL. 2" DRAIN UP TO 4" VENT, 48" BELOW WMB. 2" STANDPIPE UP TO WMB CONNECTION. SEE DETAIL ON DRAWING P301.
- 12 1-1/2" VENT DOWN, 1-1/2" VENT RISE

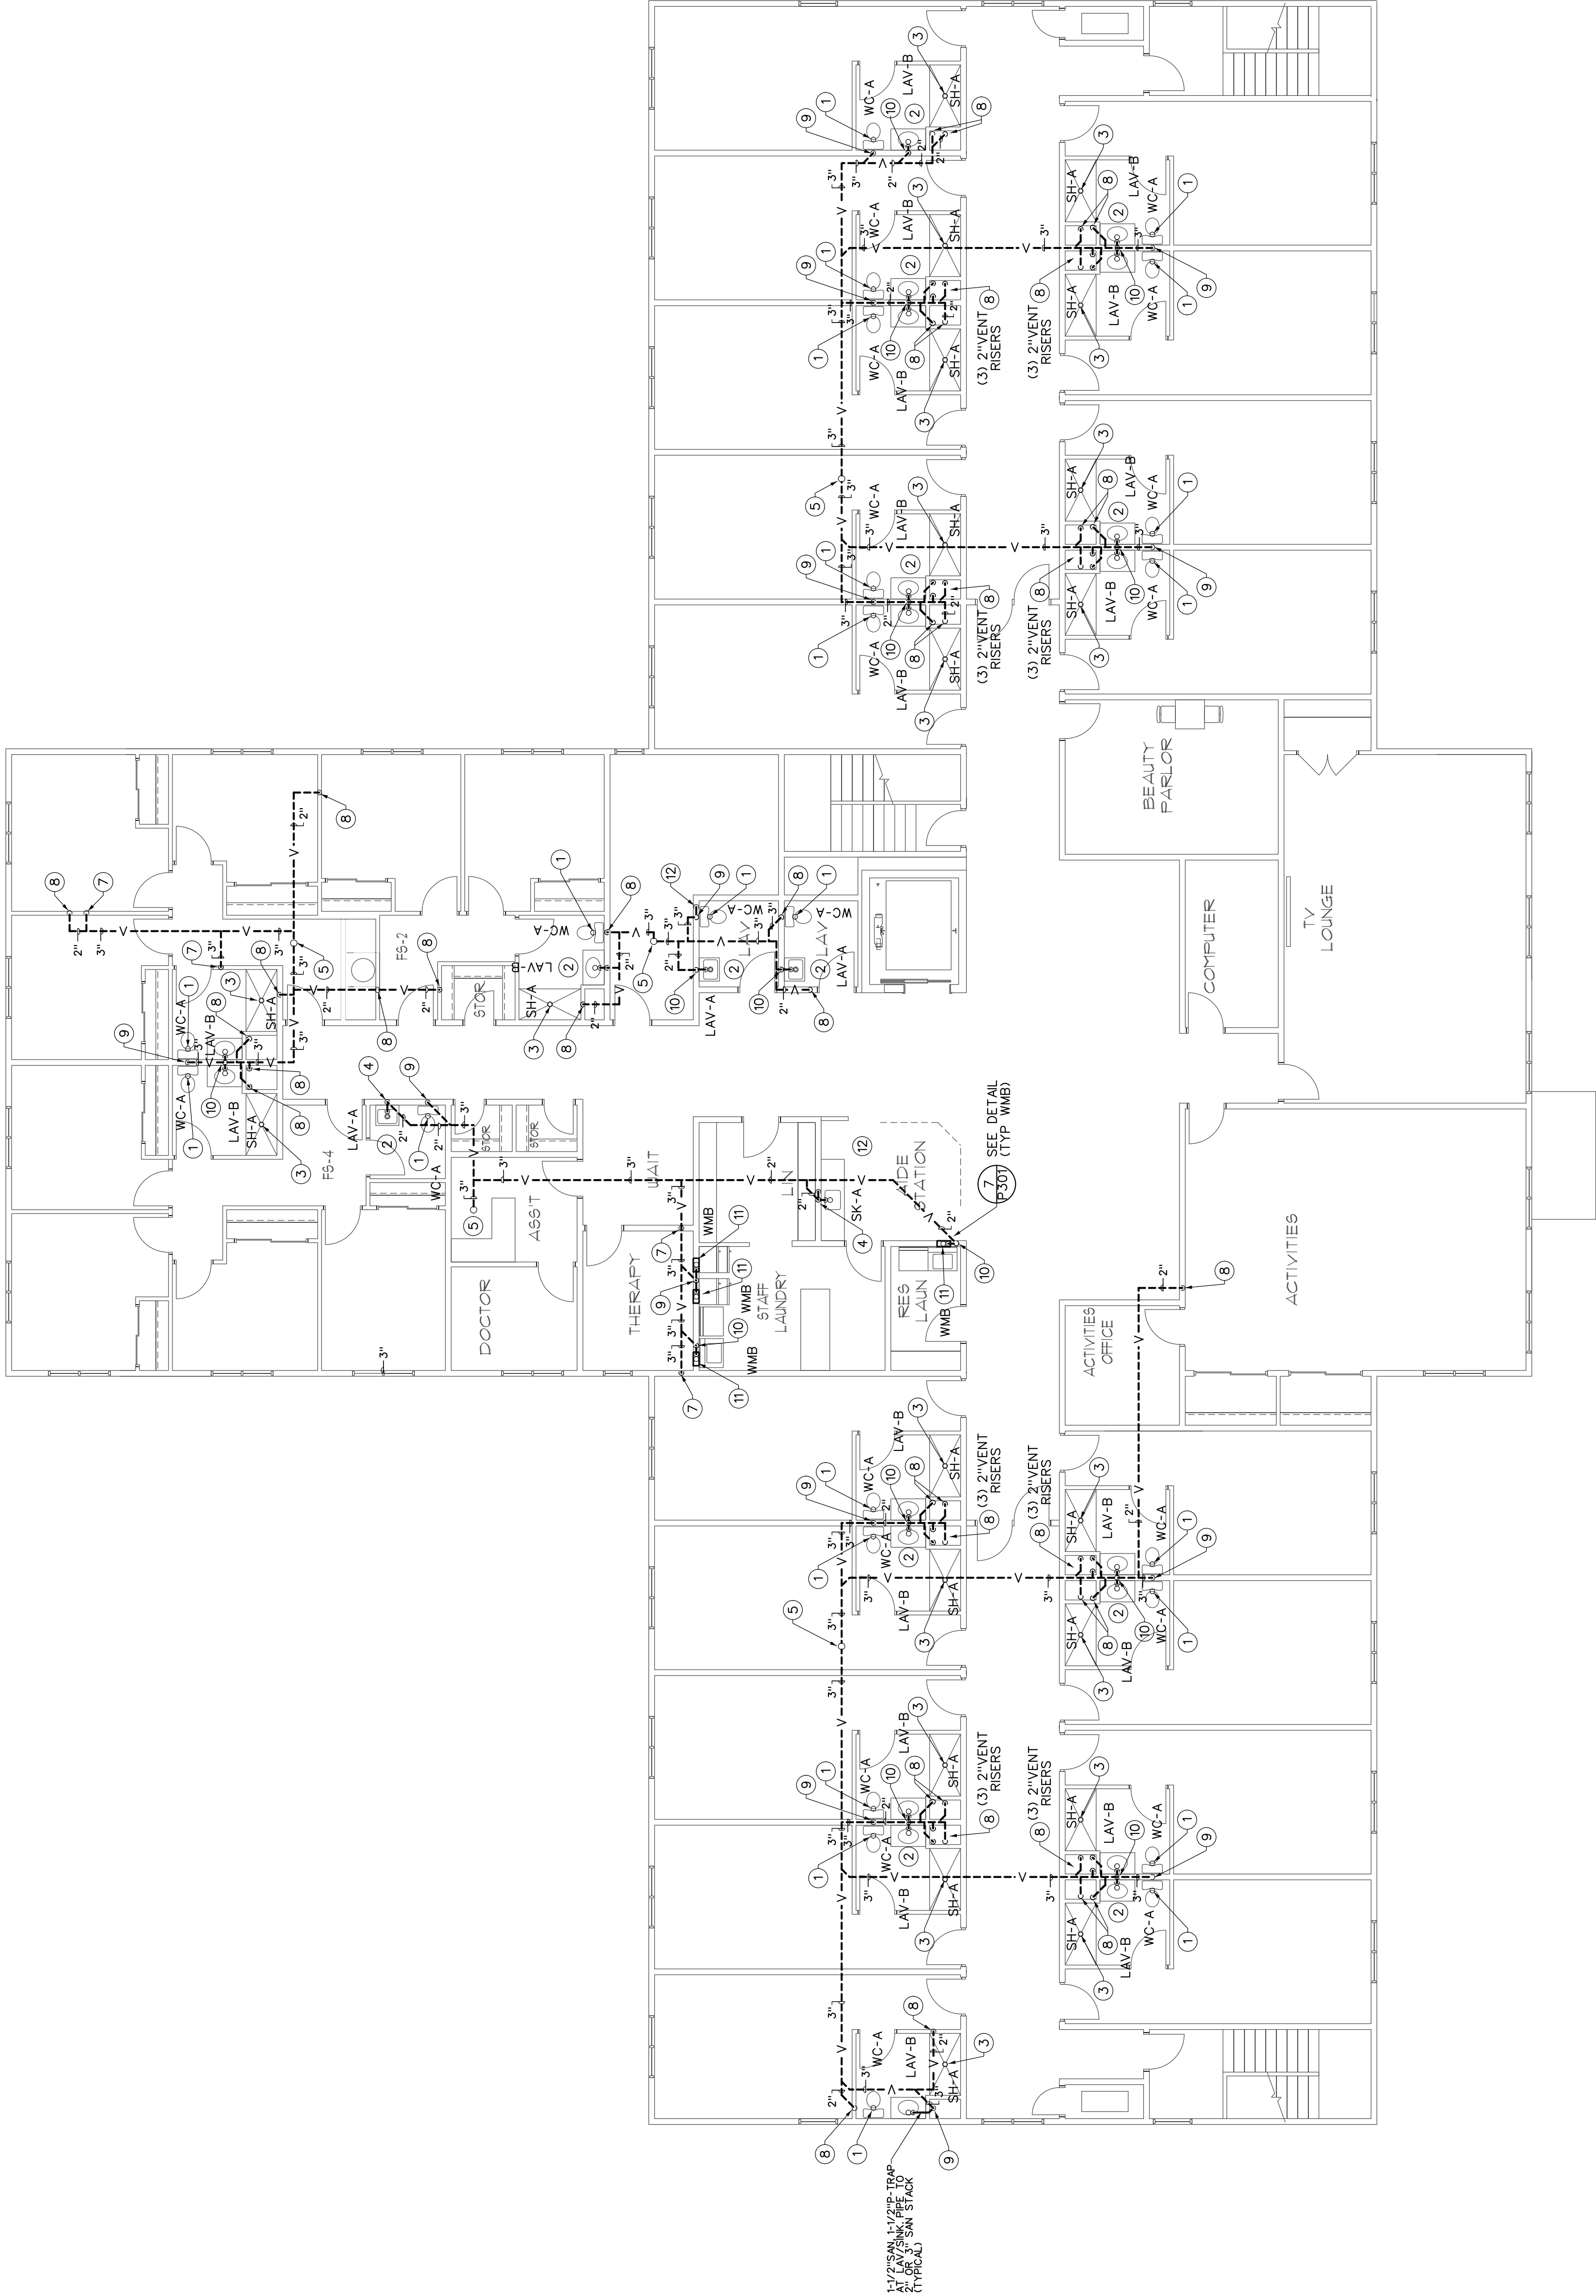

SECOND FLOOR SANITARY AND VENT PLUMBING PLAN
SCALE: 1/8" = 1'-0"

ROFLANT

SCALE: 1/8" = 1'-0"

— 204 —

2104

PERMIT SET 05-12-21



ON 13GHS

Plot 4

HARRIS A. SANDERS
ARCHITECTS, P.C.
2252 WASHINGTON AVENUE, ALBANY, NEW
YORK 12206
TEL: 518/865-1111
FAX: 518/865-1112
NEW YORK CITY N.Y. 10956

ROOF
PLUMBING PLAN

PROJECT NO:	203095
DESIGNED BY:	JME
DRAWN BY:	JME
CHECKED BY:	RSA
SCALE:	AS NOTED
NOTES:	

DRAWING NOTES:

① 4" RISE, TERMINATE MINIMUM 18" ABOVE ROOF LINE.
 4" VENT DOWN, REFER TO DWG. P103 FOR CONTINUATION

GENERAL NOTES:

- A. ALL PIPING IS ABOVE THE CEILING UNLESS OTHERWISE INDICATED.
- B. ALL PIPING SHALL BE INSTALLED CONCEALED UNLESS OTHERWISE INDICATED
- C. COORDINATE ALL WORK WITH OTHER TRADES PRIOR TO BEGINNING WORK.
- D. ALL SANITARY PIPING SHALL SLOPE AT MINIMUM 1%.
- E. ALL STORM PIPING SHALL SLOPE AT MINIMUM 2% UNLESS OTHERWISE NOTED.
- F. PROVIDE LINK SEALS SEALING SLEEVES AT ALL LOCATIONS WHERE PIPING PENETRATES EXTERIOR WALLS AND FLOOR SLABS ON GRADE.


GENERAL NOTES:

- A. ALL PIPING IS ABOVE THE CEILING UNLESS OTHERWISE INDICATED.
B. ALL PIPING SHALL BE INSTALLED CONCEALED UNLESS OTHERWISE INDICATED.
C. COORDINATE ALL WORK WITH OTHER TRADES PRIOR TO BEGINNING WORK.
D. ALL SANITARY PIPING SHALL SLOPE AT MINIMUM 1/4".
E. ALL STORM PIPING SHALL SLOPE AT MINIMUM 2% UNLESS OTHERWISE NOTED.
F. PROVIDE LINK SEAL SEALING SLEEVES AT ALL LOCATIONS WHERE PIPING PENETRATES EXTERIOR WALLS AND FLOOR SLABS ON GRADE.


DRAWING NOTES:

- 1 3/4" CW 3/4" 140° HW DOWN
3/4" CW 3/4" 140° HW RISE
DISHWASHER CONNECTION
2 3/4" CW 3/4" 140° HW DOWN
3/4" CW 3/4" 140° HW RISE
3 3/4" CW 3/4" 140° HW DOWN
3/4" CW 3/4" 140° HW RISE
PROVIDE BALL VALVES ON RISERS
4 1/2" CW 1/2" HW DOWN
1/2" CW 1/2" HW RISE TO
HANDSINK
5 1/2" CW DOWN 1/2" CW RISE,
1/2" IN-LINE BACKFLOW DEVICE
AT ICE MACHINE CONNECTION
6 1/2" CW UP
7 1/2" CW 1/2" HW UP
8 3/4" CW 3/4" HW UP
9 1/2" CW DROP TO RECESSED VALVE
TO WATER COOLER EQUIPMENT
10 RECESSED VALVE BOX 1/2" QUARTER
TURN BALL VALVE MOUNTED TO WALL
BOX ASSEMBLY
11 1/2" CW 1/2" HW DROP
12 1/2" CW 1/2" HW UP TO SECOND FLOOR
1/2" CW 1/2" HW DROP TO FIXTURE
13 1/2" CW UP TO SECOND FLOOR
1/2" CW DROP TO WATER CLOSET
14 MAIN DOMESTIC WATER RISER ASSEMBLY
3" CW RISE, 3" CW DOWN 2" HW RISE, 2" HW
DOWN, 1" HWR RISE, 1" HWR DOWN, SEE
DETAILS FOR CONTINUATION
OF MAIN RISERS
15 1" HWR AND 3/4" HWR DROPS TO
1" HWR HEADER
16 THERMOSTATIC TYPE BALANCING VALVE (TB-1)
PROVIDE PIPE CONNECTIONS PER PIPE SIZES
SHOWN FLOOR PLAN.
17 RECESSED WASHING MACHINE DRAIN/SUPPLY
BOX ASSEMBLY 1/2" 1/2" HW DROP TO WSB.
BOX ASSEMBLY, GARDEN HOSE TYPE
CONNECTIONS TO ACCEPT WASHING MACHINE
COLD WATER HOSES.
18 1/2" CW 1/2" HW DROP TO MOP SINK FAUCET
19 3/4" CW 3/4" HW BRANCH LINES TO APARTMENT
BATHROOMS AND SECOND FLOOR RISE
(TYPICAL FOR TAKEOFFS FROM DOMESTIC WATER
MANS/PIPING.
20 PROVIDE 8"x 8" ACCESS PANEL ON WALL MOUNT
3/4" BALL VALVE IN WALL BEHIND ACCESS PANEL
21 3/4" CW DROP TO VALVE. FLUSHING VALVE WILL BE
NORMALLY CLOSED.
22 3/4" CW DOWN TO BELOW SLAB SEE DWG. P100 FOR
CONTINUATION OF UNDERGROUND SW SUPPLY IN BELOW
FLOOR. CONNECTED TO 1" OF SANITARY MAIN BELOW
FLOOR.
23 3/4" INLINE BACKFLOW PREVENTER FOR SANITARY
FLUSH LINE SUPPLY, MOUNT ABOVE CEILING.
24 3/4" CW DROP TO EXTERIOR NON FREEZE
WALL HYDRANT (NFWH)
25 NFWH (HB) MOUNT ON EXTERIOR WALL AT 24" AB GRADE.
26 1/2" CW DROP TO WATER CLOSET
27 1" GAS DOWN, 1" GAS RISE BEHIND RANGE, PROVIDE
SOLENOID GAS VALVE IN RISER. COORDINATE
EXHAUST HOOD FIRE SUPPRESSION SYSTEM
COORDINATION WITH SUPPLIER.
28 1" GAS CONNECTION TO RANGE PROVIDE MANUAL SHUT
OFF AT FLEX CONNECTOR ON
HORIZONTAL TAKEOFF NIPPLE.
29 1/2" CW DOWN 1/2" CW RISE WITH VALVE IN VERTICAL
AT HOT FOOD WELL EQUIPMENT
30 1/2" CW 1/2" 140° HW DOWN 1/2" CW 1/2" 140° HW RISE
AT 2-BAY PREP SINK. FINAL CONNECTION TO SINK
FAUCET BY PC.
31 1/2" CW 1/2" 140° HW DOWN 1/2" CW 1/2" 140° HW RISE
TO POLYMER FC.
32 1/2" CW DOWN 1/2" CW RISE TO COFFEE BREWING
EQUIPMENT. PROVIDE SHUT-OFF VALVE AND FITTINGS
REQUIRED FOR CONNECTION TO EQUIPMENT.
33 1/2" GAS DOWN 1/2" GAS RISE 1/2" GAS OUT THRU WALL
CONNECTION FOR FUTURE GAS FIRED OUTDOOR EQUIP.
CAP AS REQUIRED.


KITCHEN EQUIPMENT SUPPLIED BY
OWNERS. VENDOR PLUMBING CONTRACTOR
TO PROVIDE ALL CONNECTIONS TO EQUIPMENT, INCLUDING, BUT NOT
LIMITED TO, GAS, WATER, AND VENT. PROVIDE
INDIRECT VENTING FOR ALL GAS EQUIPMENT.
AND GAS REQUIREMENTS, VALVES, FITTINGS,
PIPE MATERIALS WILL BE BY PC.

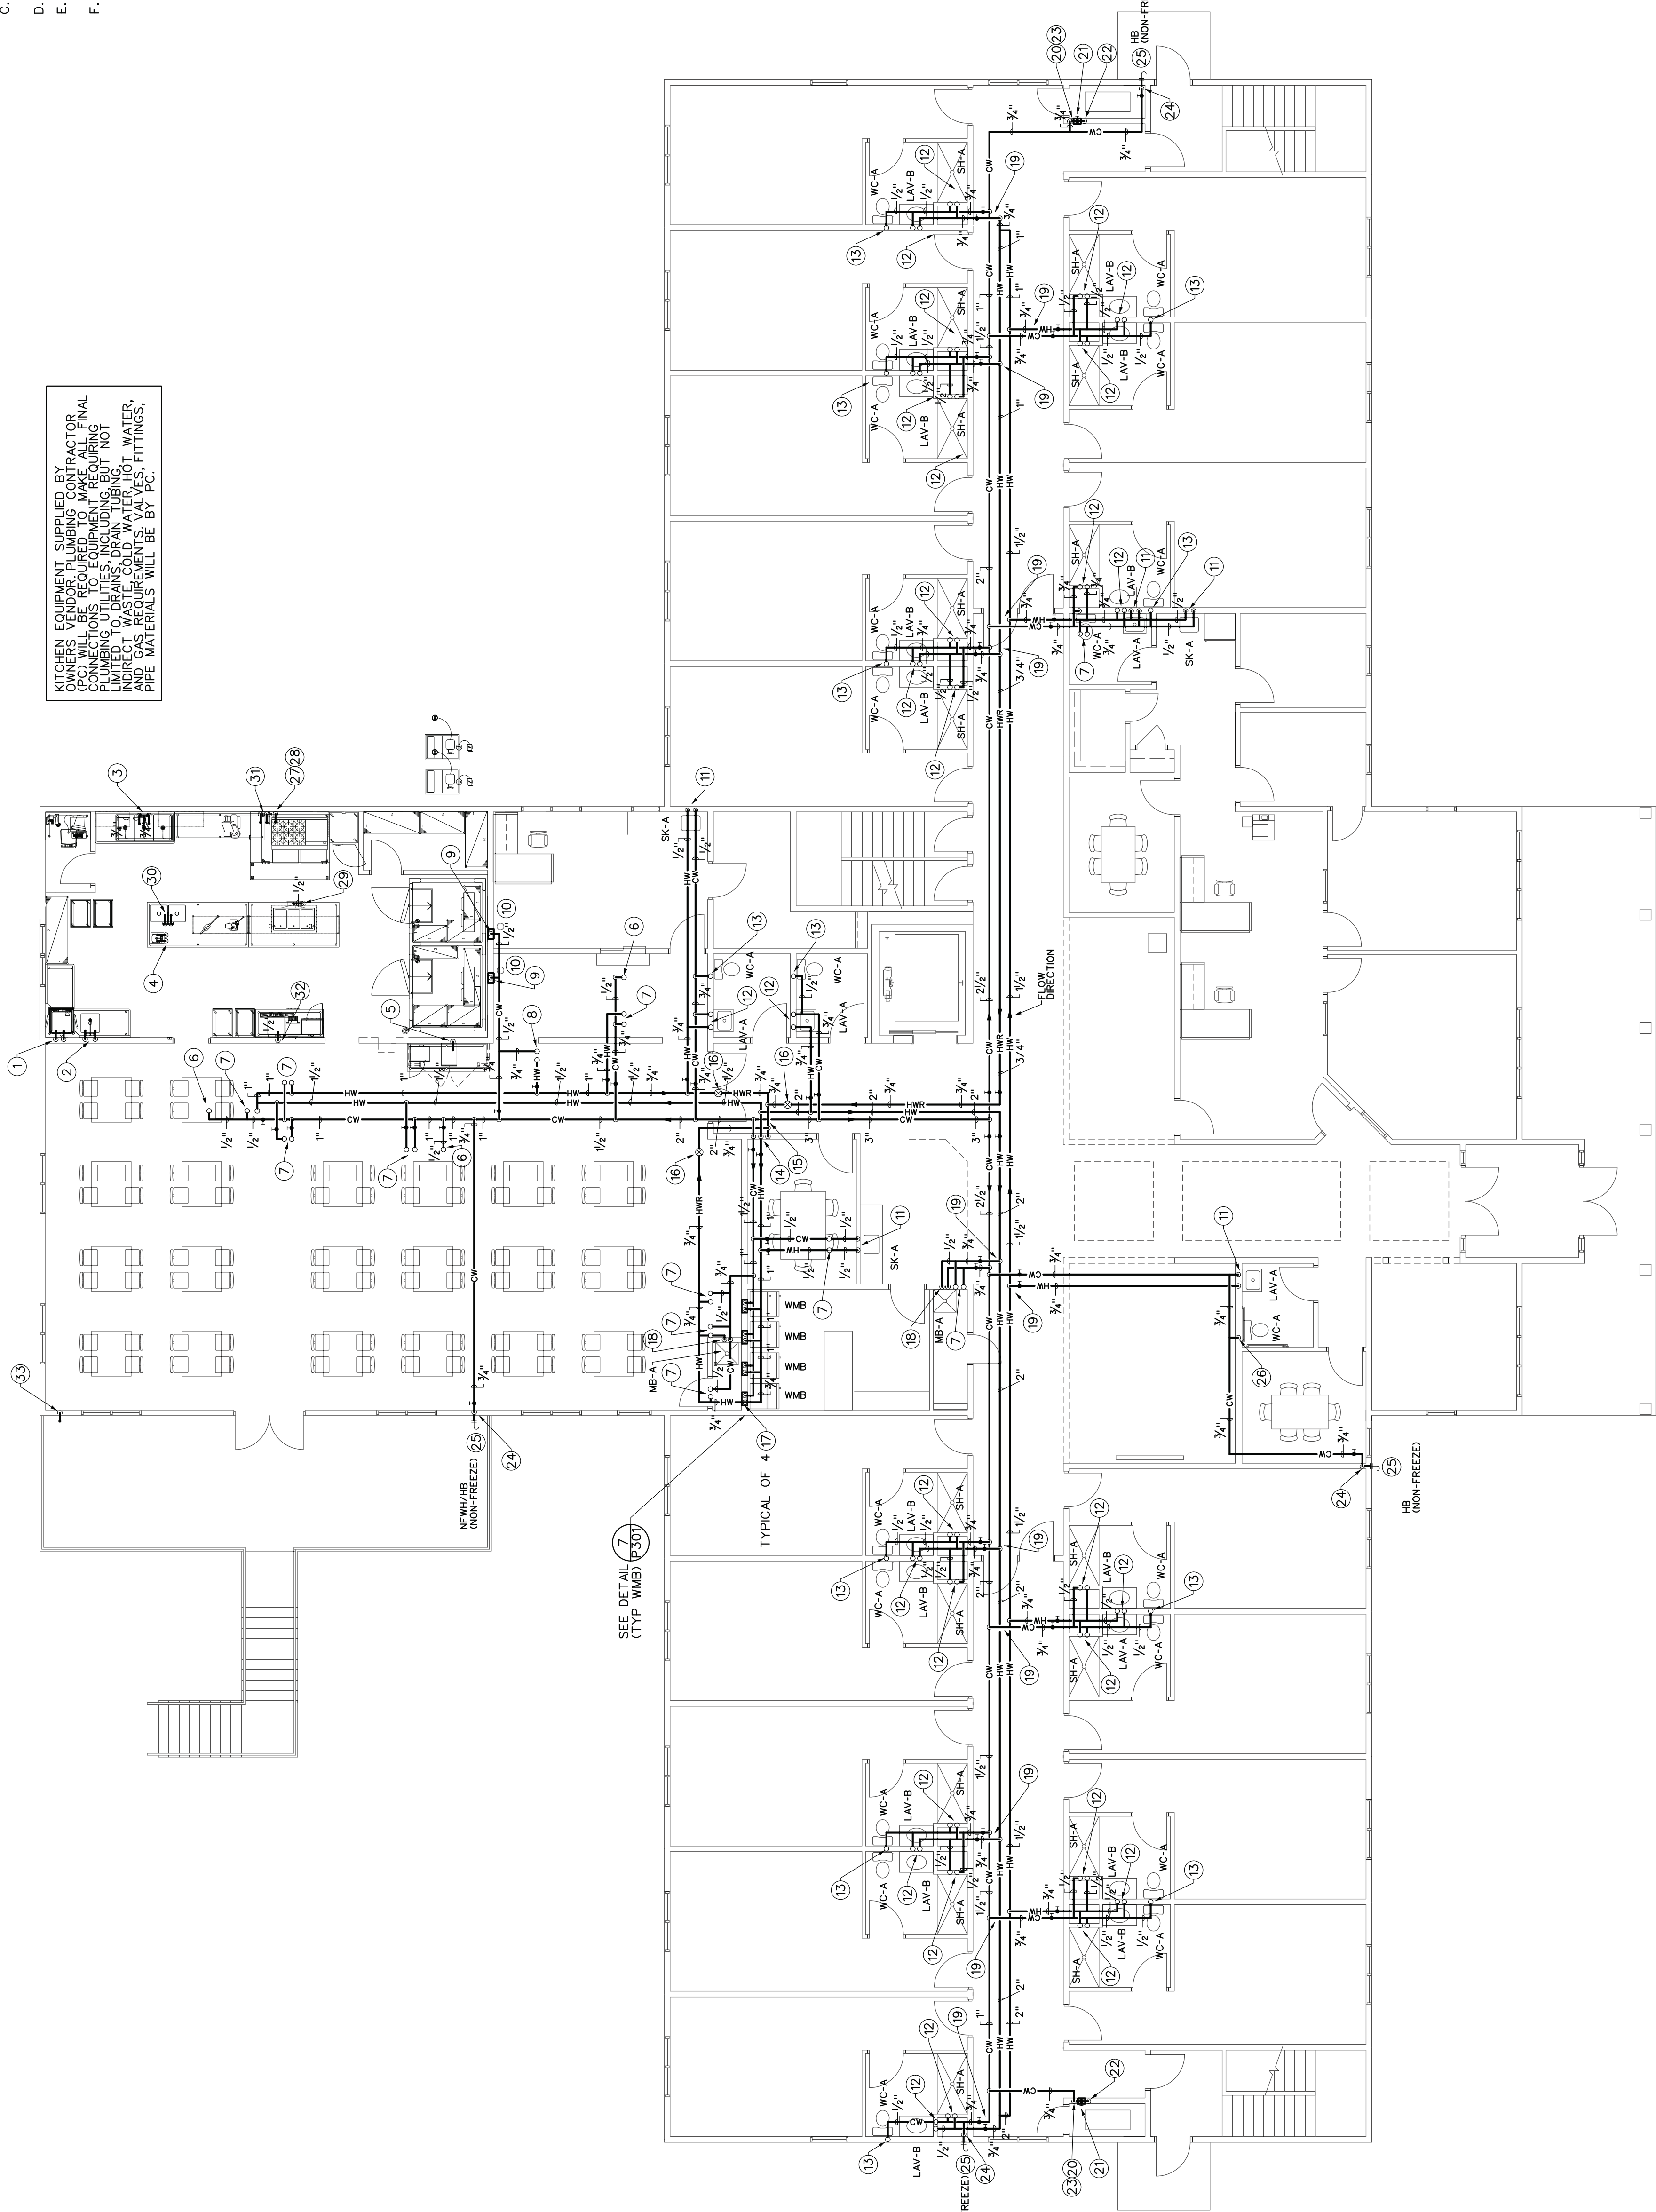


FIRST FLOOR DOMESTIC WATER AND GAS PLUMBING PLAN 1
SCALE: 1/8" = 1'-0" NORTH
P202

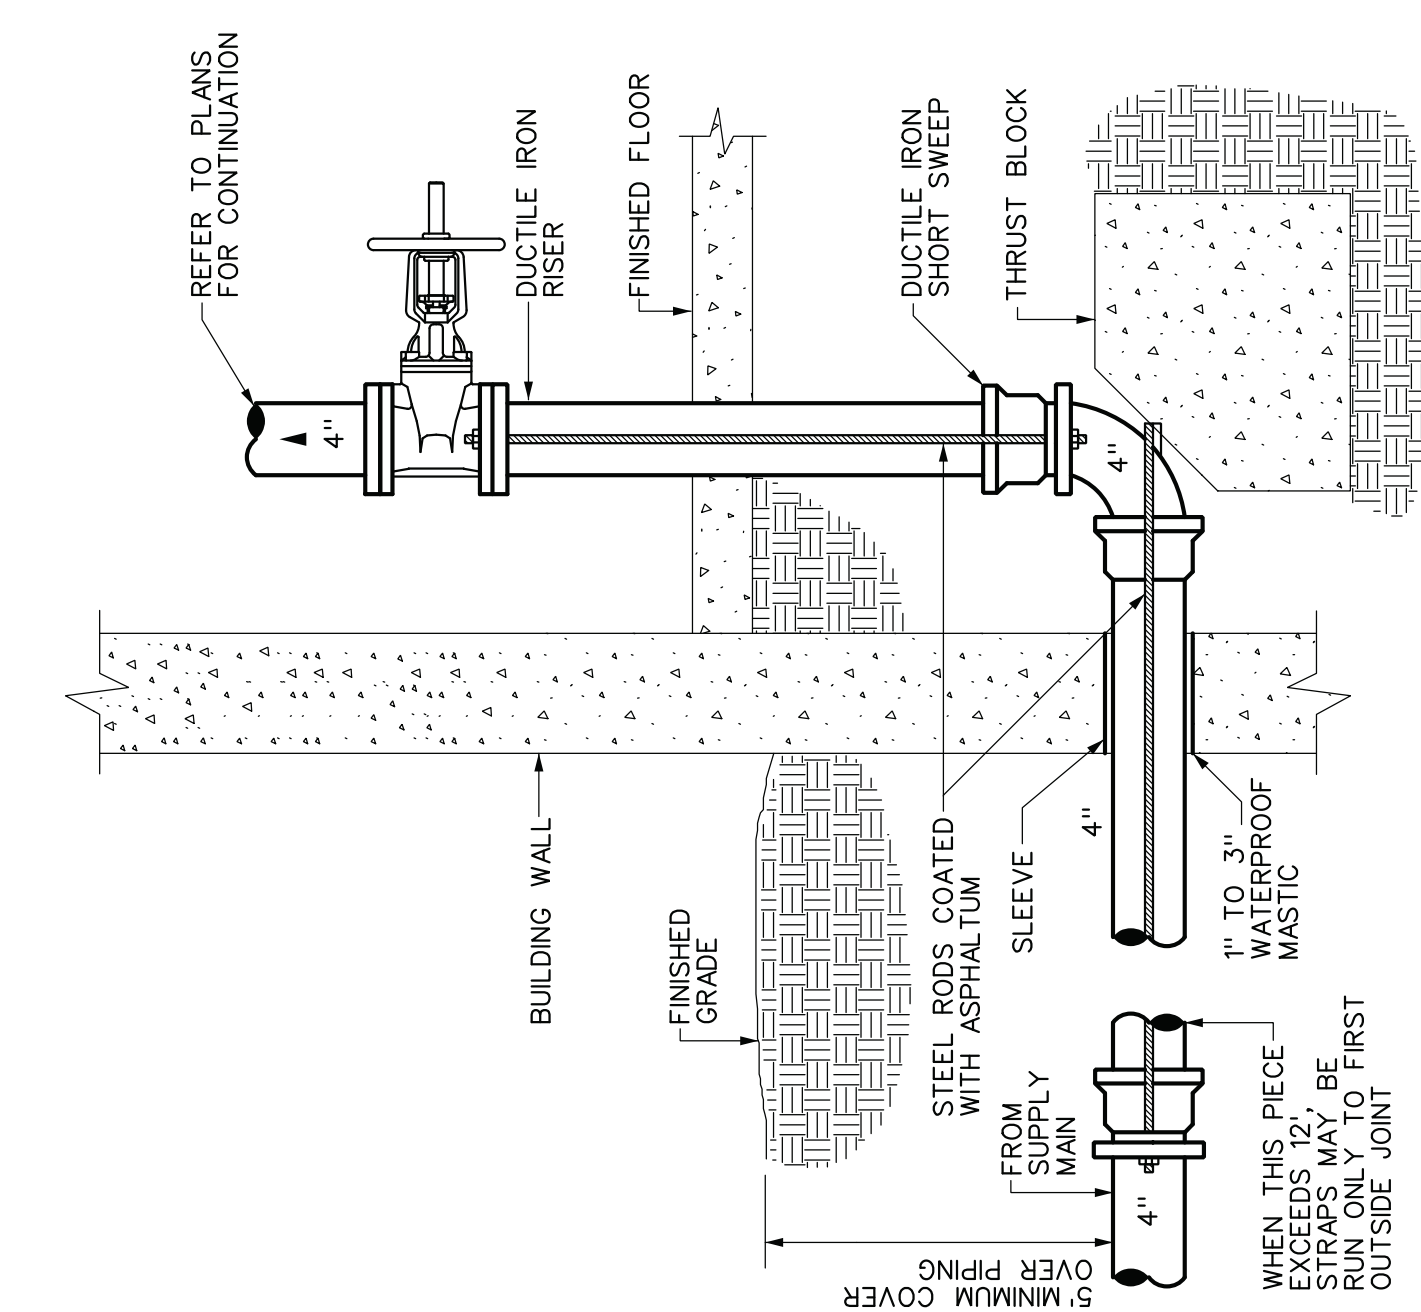


1
P301
WATER SERVICE ENTRANCE DETAIL (DOMESTIC)
SCALE: NONE

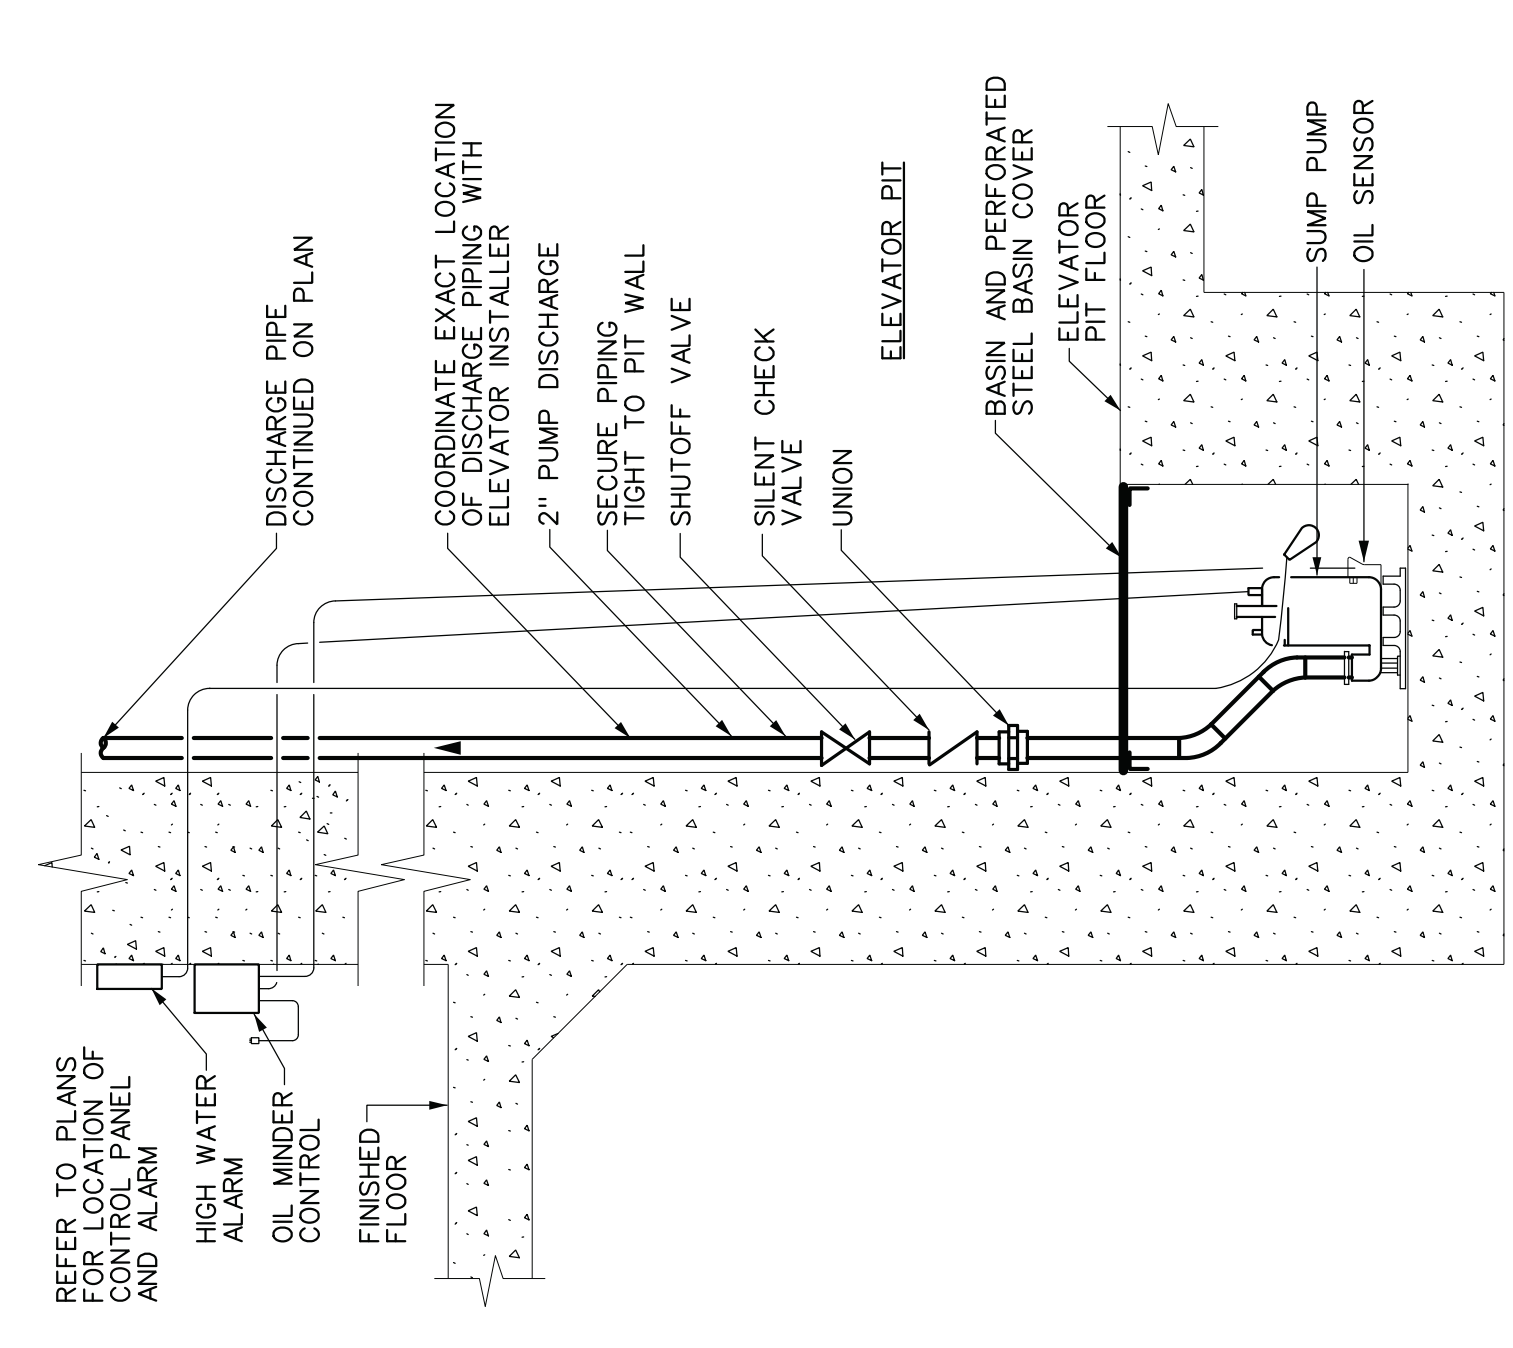

2
P301
ELEVATOR SUMP PUMP DETAIL
SCALE: NONE
BASIN IN SHAFT

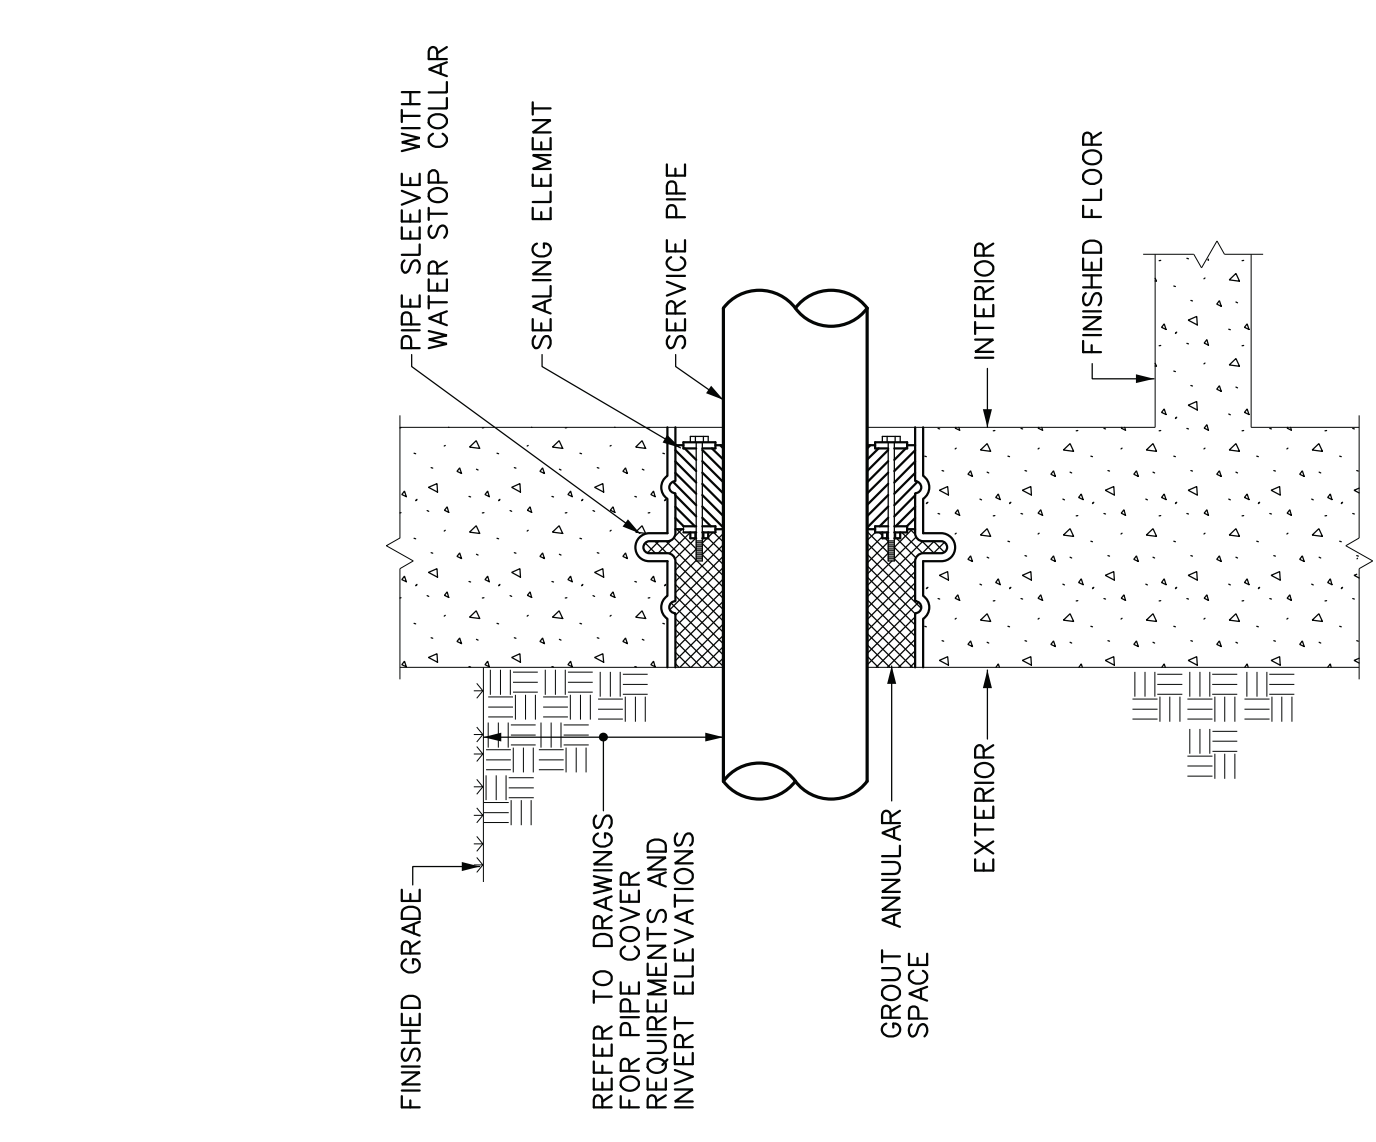


3
P301
PIPE THRU NEW EXTERIOR WALL DETAIL
SCALE: NONE

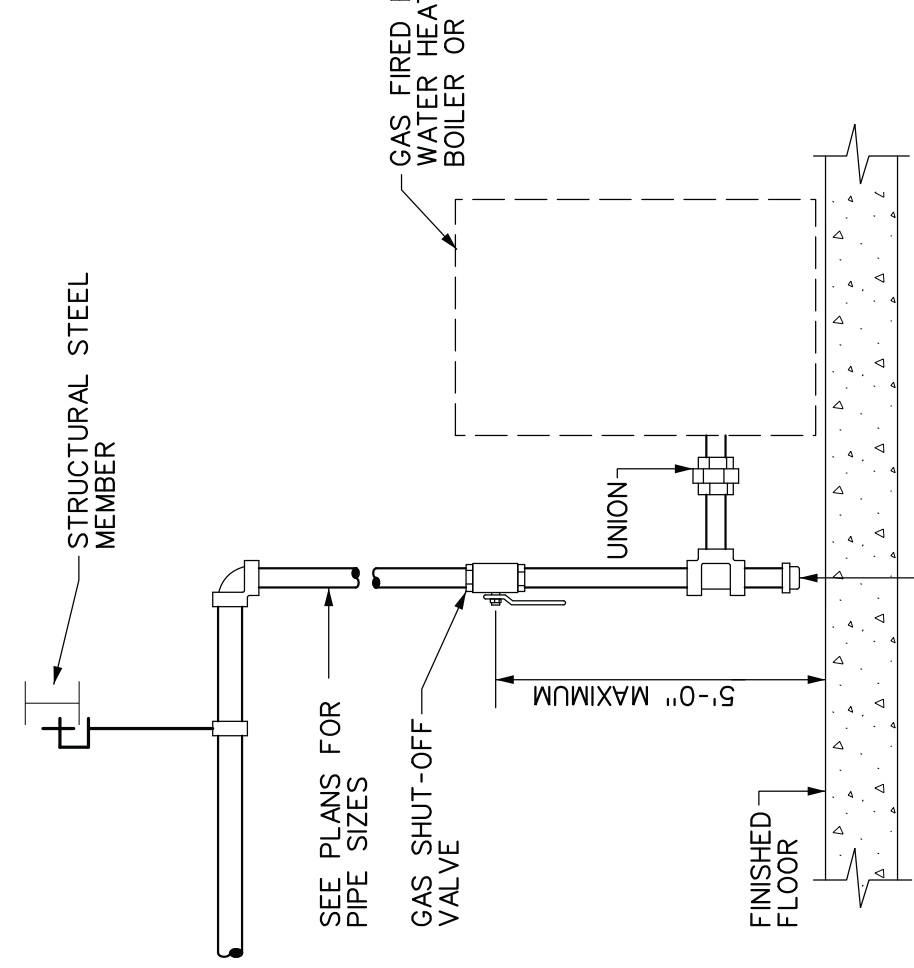


- DETAIL NOTES:
- A. PROVIDE SHUT-OFF VALVE, DIRT LEG AND UNION AT EACH GAS CONNECTION ON EACH PIECE OF EQUIPMENT.
 - B. VERIFY CONNECTION SIZES, QUANTITIES AND LOCATIONS WITH M.C.
 - C. P.C. IS RESPONSIBLE FOR FINAL CONNECTION.

4
P301
GAS EQUIPMENT CONNECTION DETAIL
SCALE: NONE

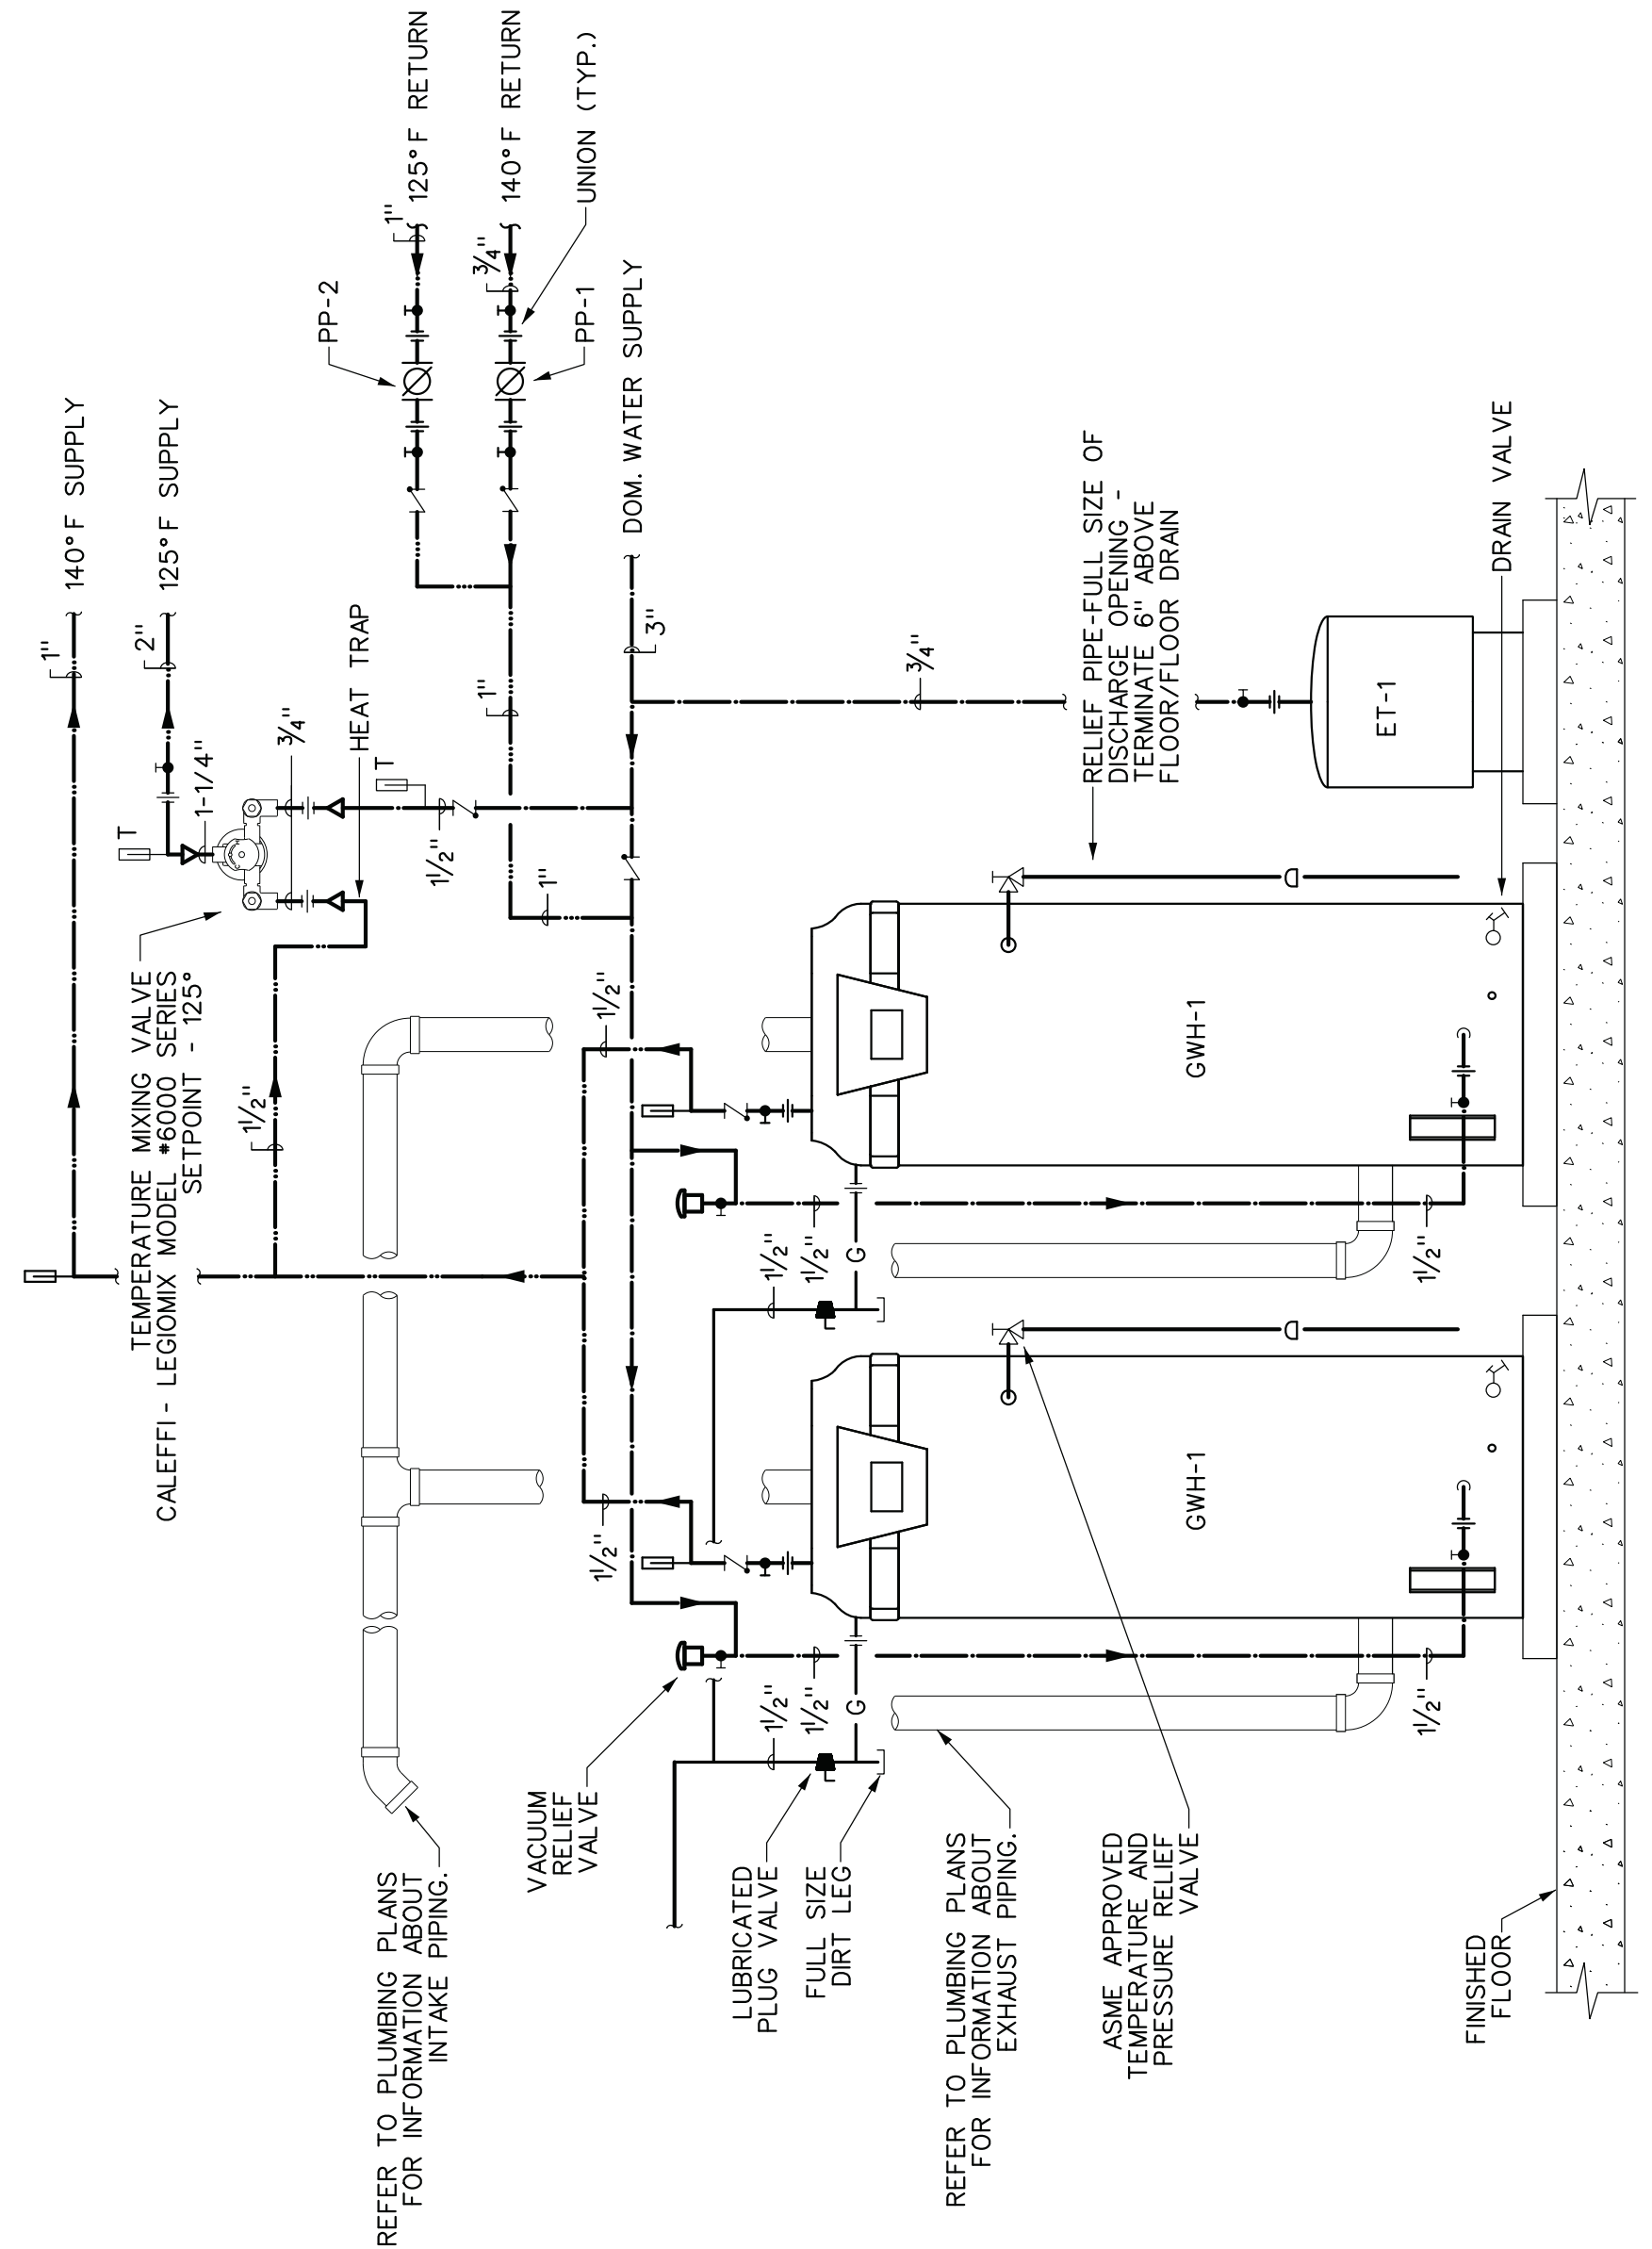


- DETAIL NOTES:
- A. PROVIDE PIPE NIPPLE THRU EQUIPMENT CASE. CSST & FLEX CONNECTORS SHALL NOT EXTEND THRU EQUIPMENT CASE.
 - B. PROVIDE SHUT-OFF VALVE AND UNION AT EACH SUPPLY PIPING CONNECTION.
 - C. P.C. IS RESPONSIBLE FOR FINAL CONNECTIONS
 - D. THIS DETAIL IS GENERIC. WATER HEATER MFRS. INSTRUCTIONS ARE TO BE FOLLOWED WHERE THEY DIFFER FROM THESE INSTRUCTIONS.
 - E. COORDINATE WITH STRUCTURAL FOR EQUIPMENT PAD SIZES.

5
P301
GWH-1&2 WATER HEATER DETAIL
SCALE: NONE

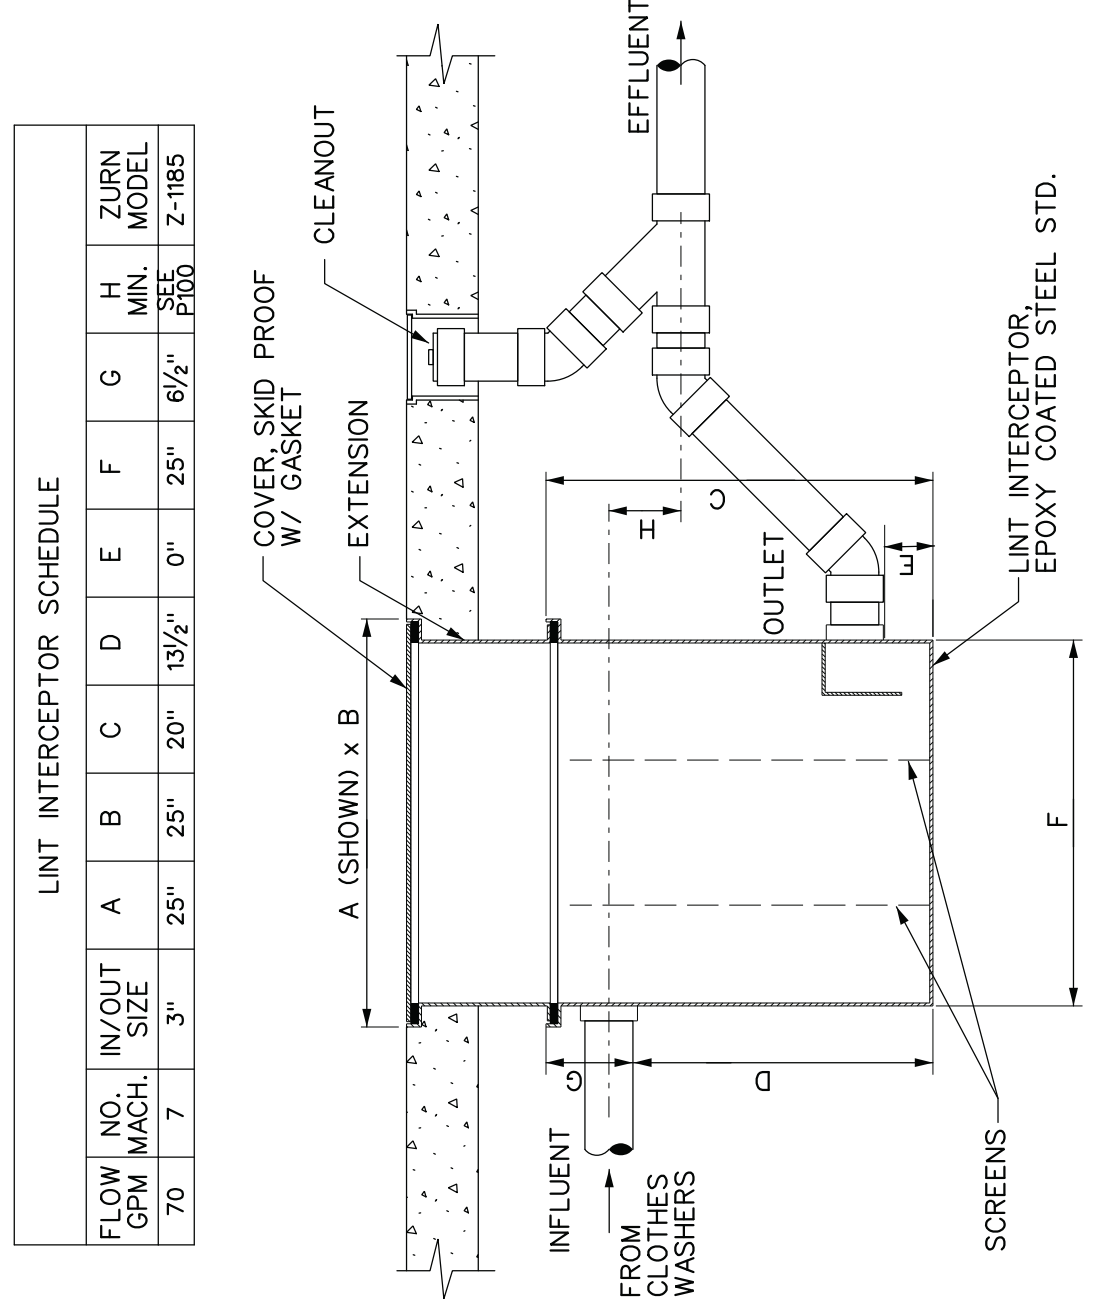

- DETAIL NOTES:
- A. INTERCEPTOR EXTENSION - PROVIDE WHERE REQUIRED
 - B. VENTING - PROVIDE ON MFRS. INTERCEPTOR MODELS WITH VENT CONNECTIONS
 - C. FLUSH PIPING FROM WASHING MACHINE FITTINGS TO INTERCEPTOR CLEAN. SCREENS AND FILL WITH CLEAN WATER PRIOR TO TURNING OVER TO OWNER.

6
P301
LINT INTERCEPTOR DETAIL
SCALE: NONE
BASEMENT MAINTENANCE, RECESSED

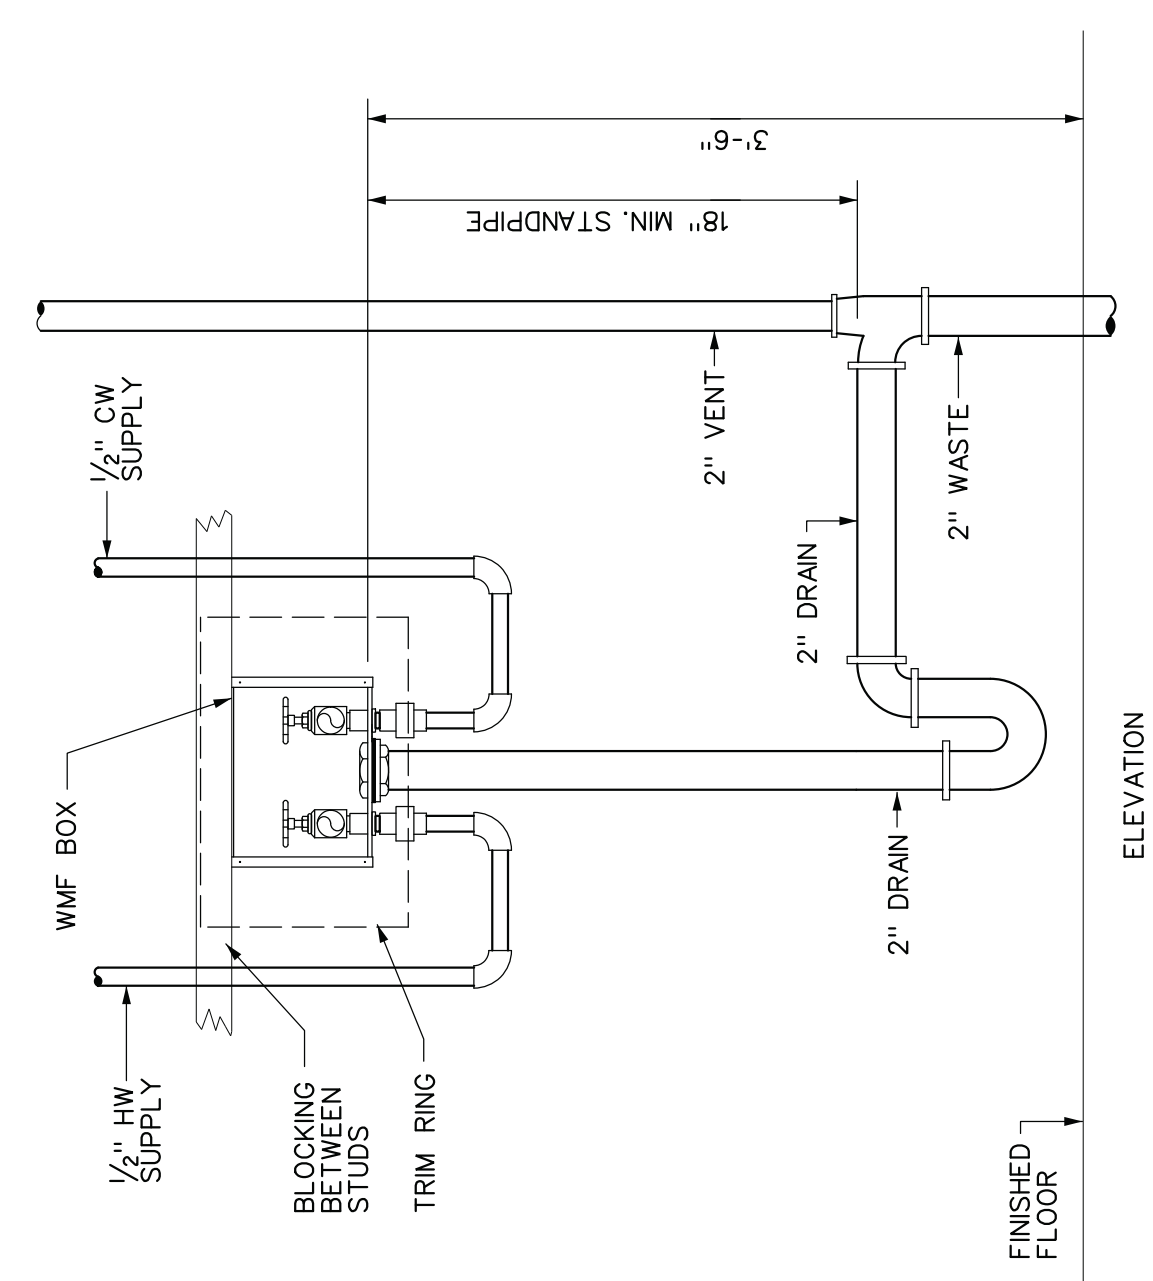

- DETAILS NOTES:
- A. PROVIDE BLOCKING IN WALL FOR WMB BOX
 - B. COORDINATE MOUNTING HEIGHT WITH CUTSHEETS OR EQUIPMENT
 - C. PROVIDE FIRE RATED WMB BOXES IN ALL FIRE RATED WALLS AND/OR PARTITIONS
 - D. PROVIDE ONE PAIR OF SUPPLY HOSES WITH EACH WMB. HOSES SHALL BE BURST RESISTANT TYPE WITH S.S. BRAD OVER RUBBER HOSE

7
P301
WASHING MACHINE BOX INSTALLATION DETAIL
SCALE: NONE
WMB - SEE PLANS FOR LOCATIONS (RECESSED IN WALLS)

