
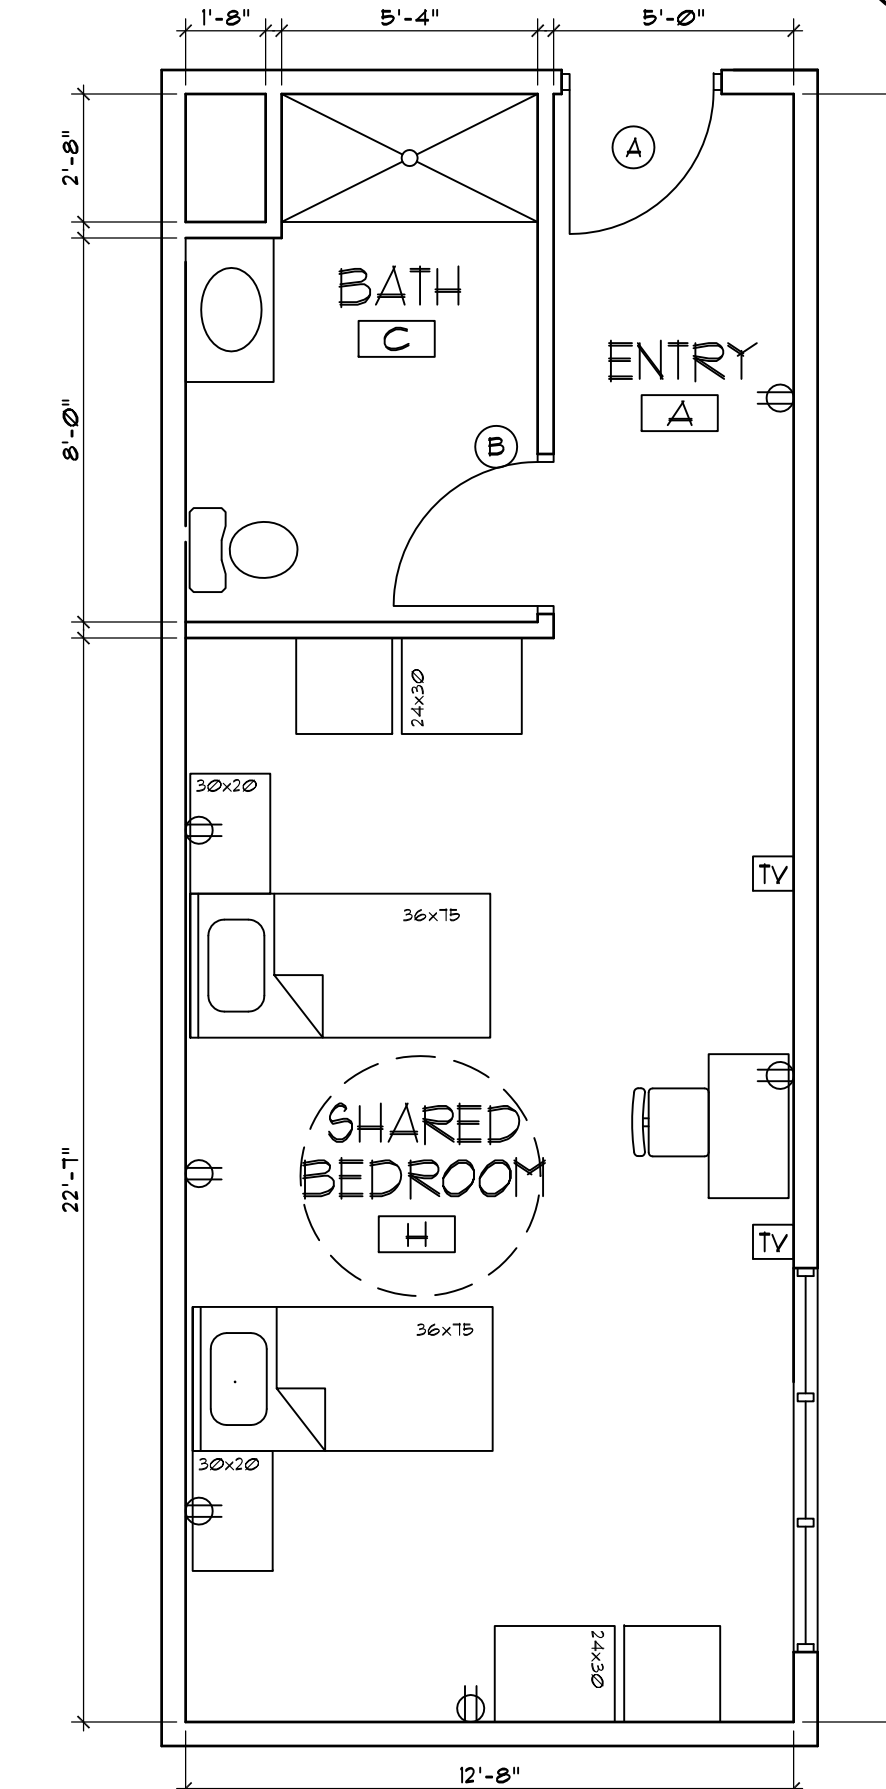
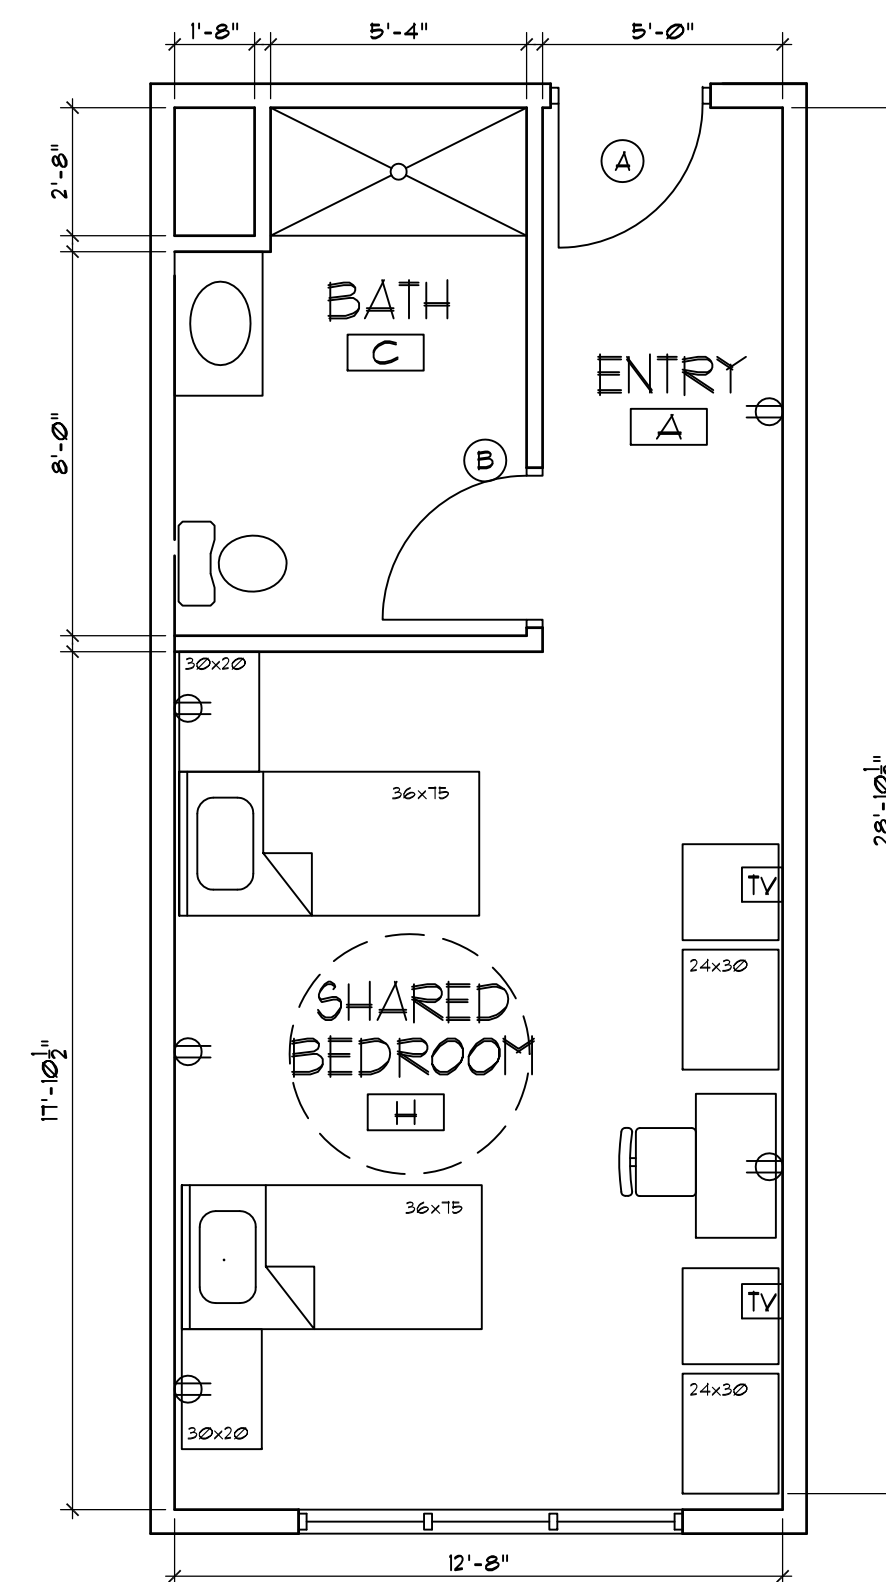
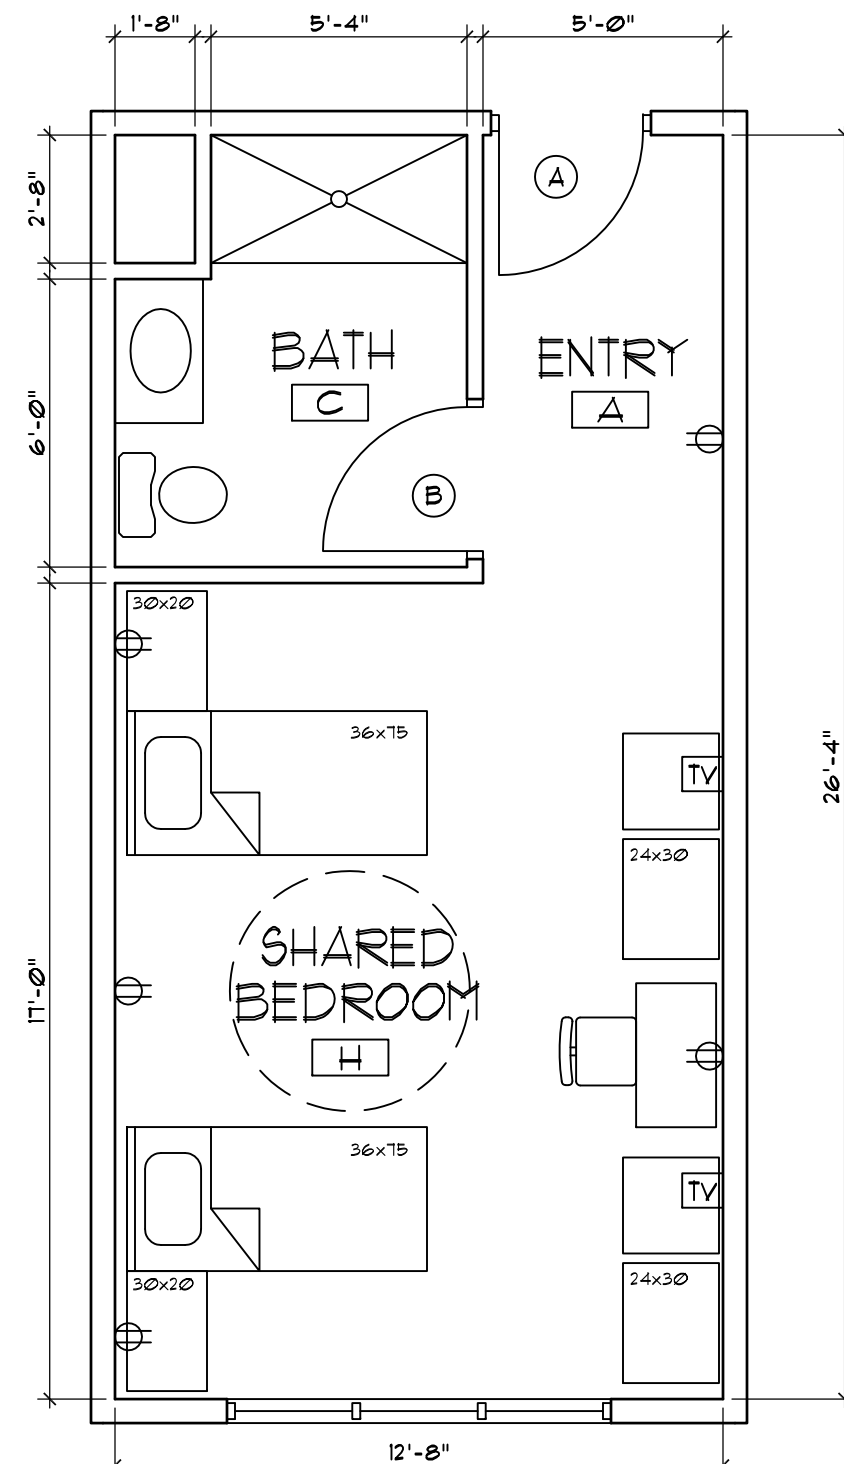
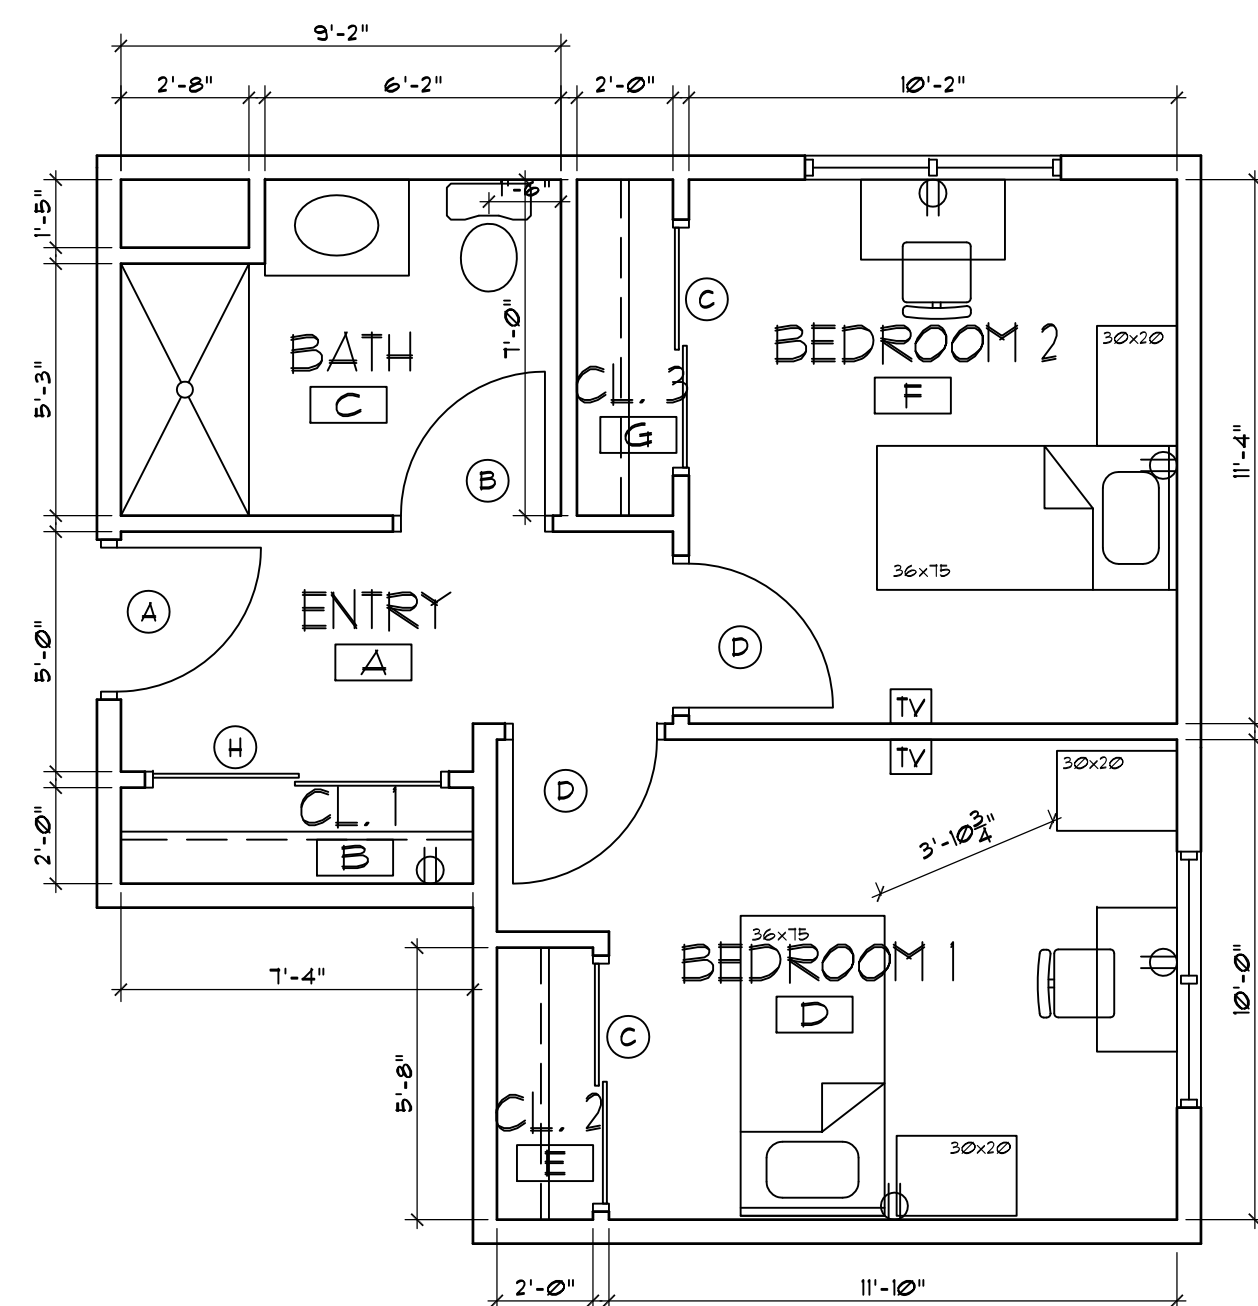
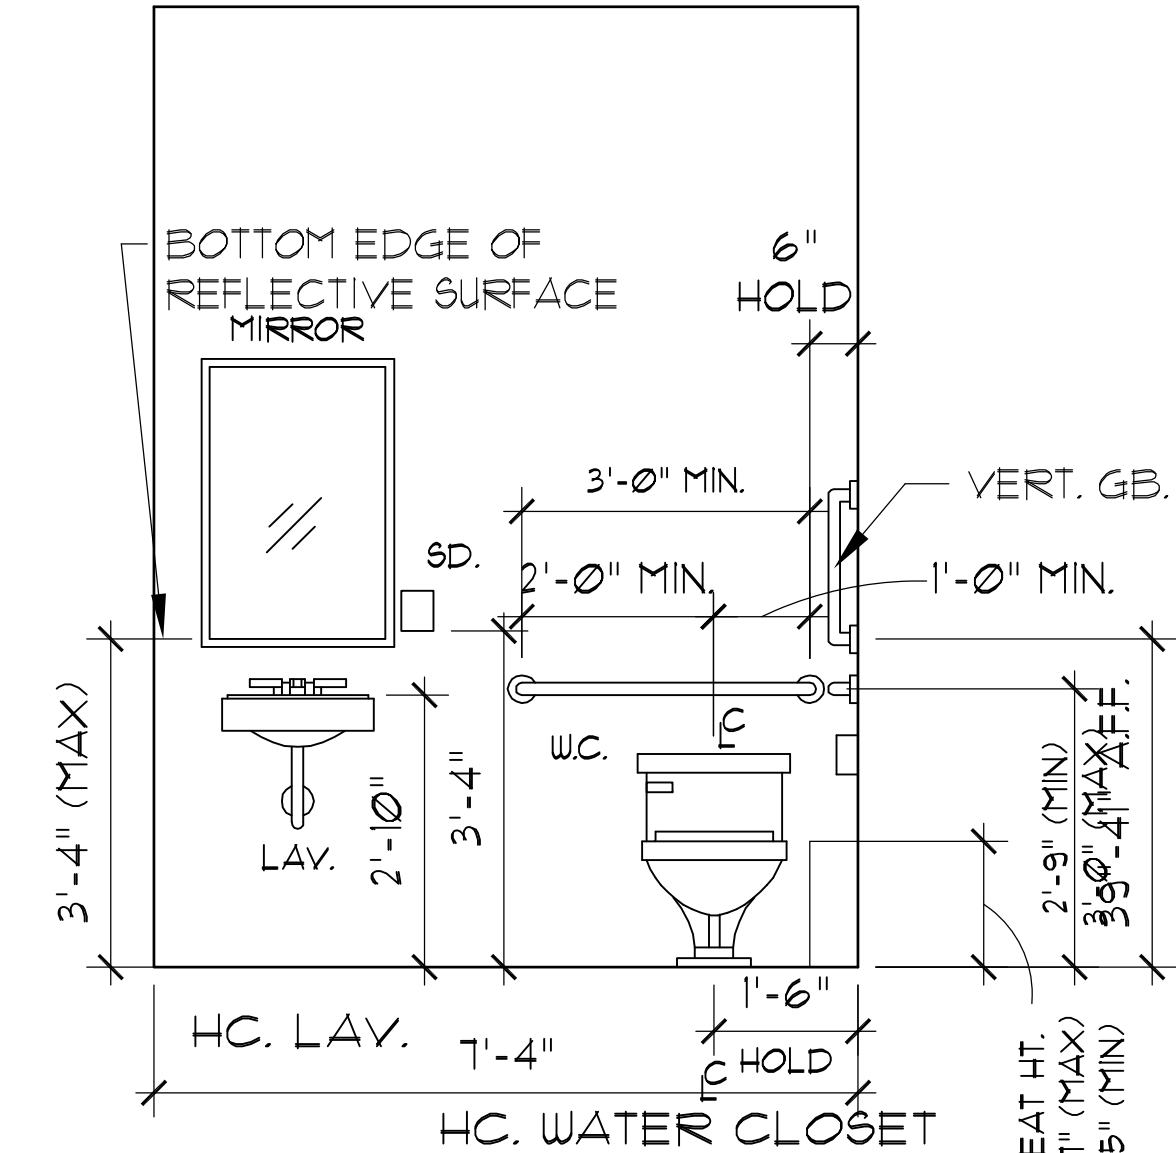
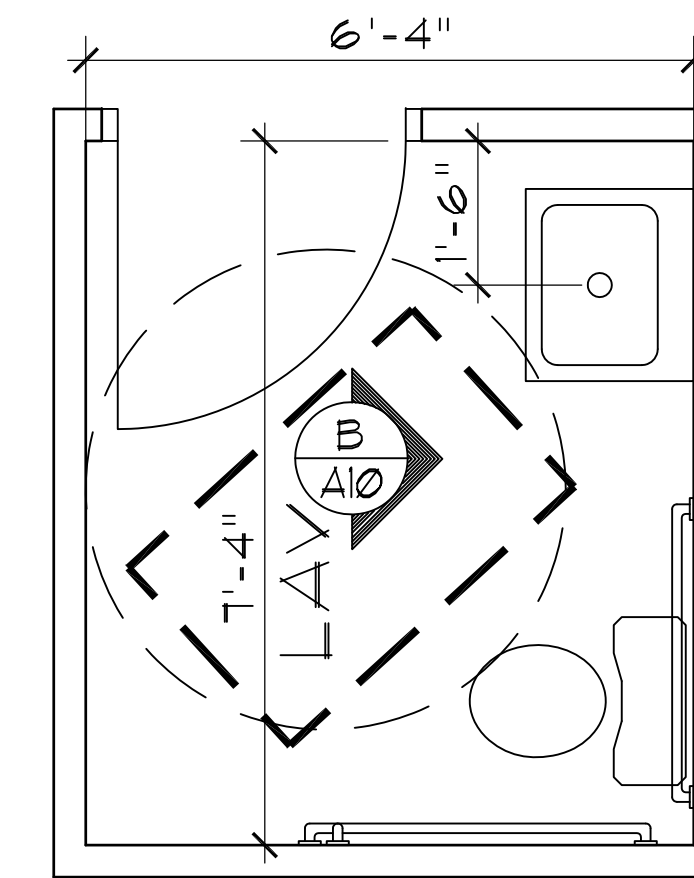
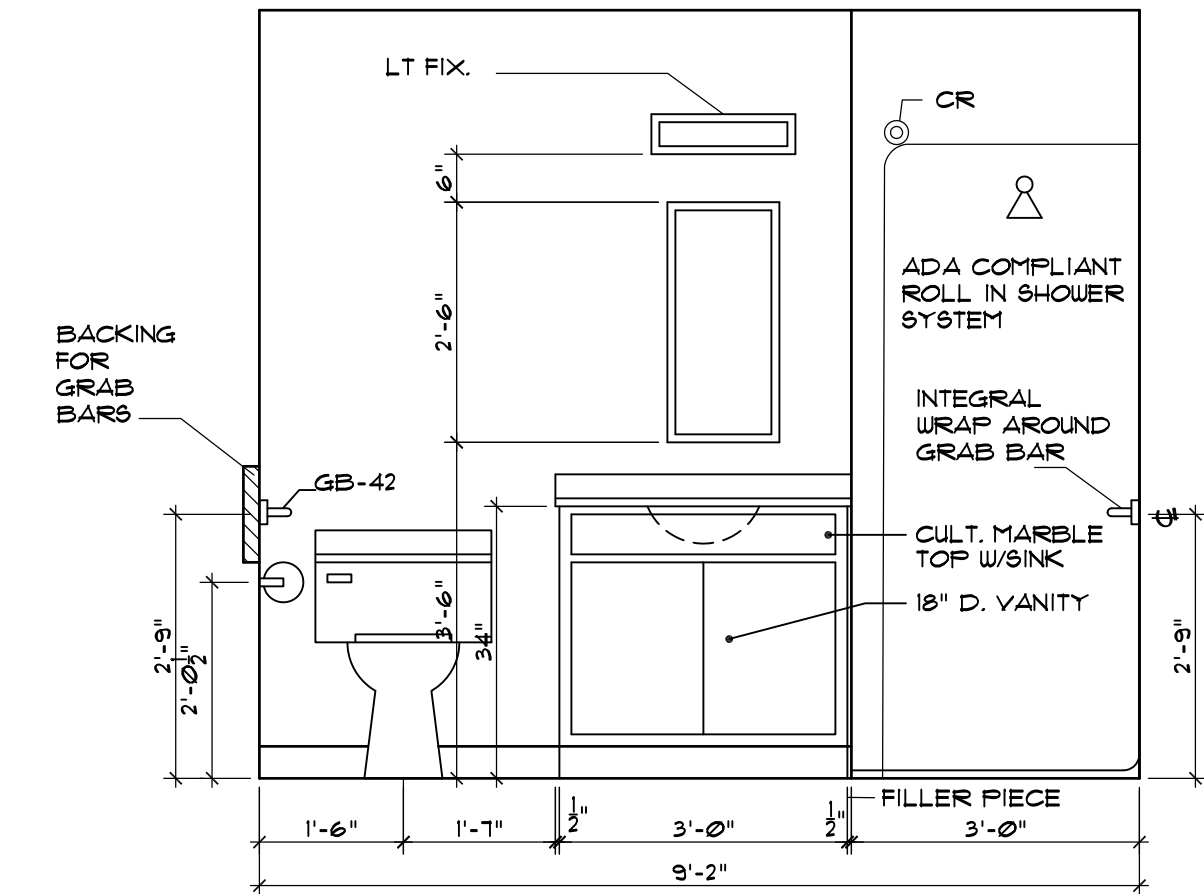
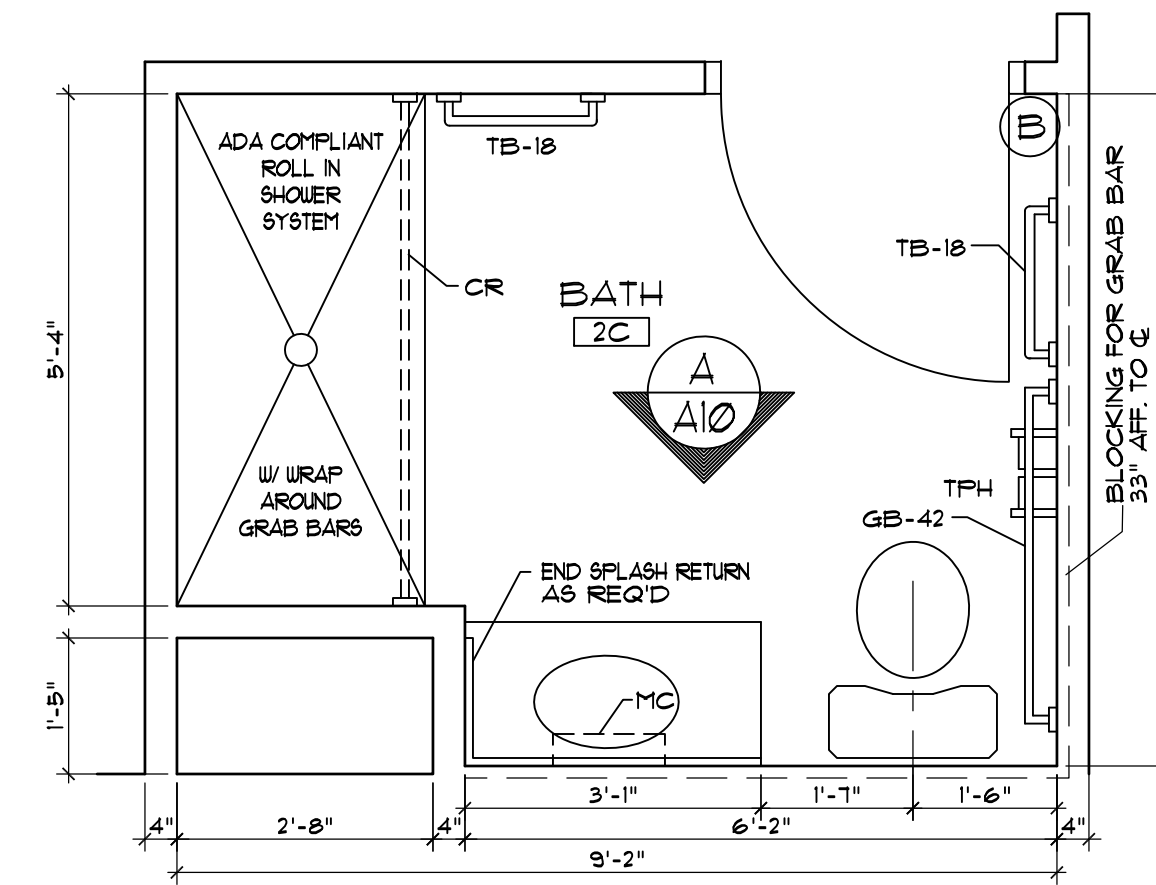
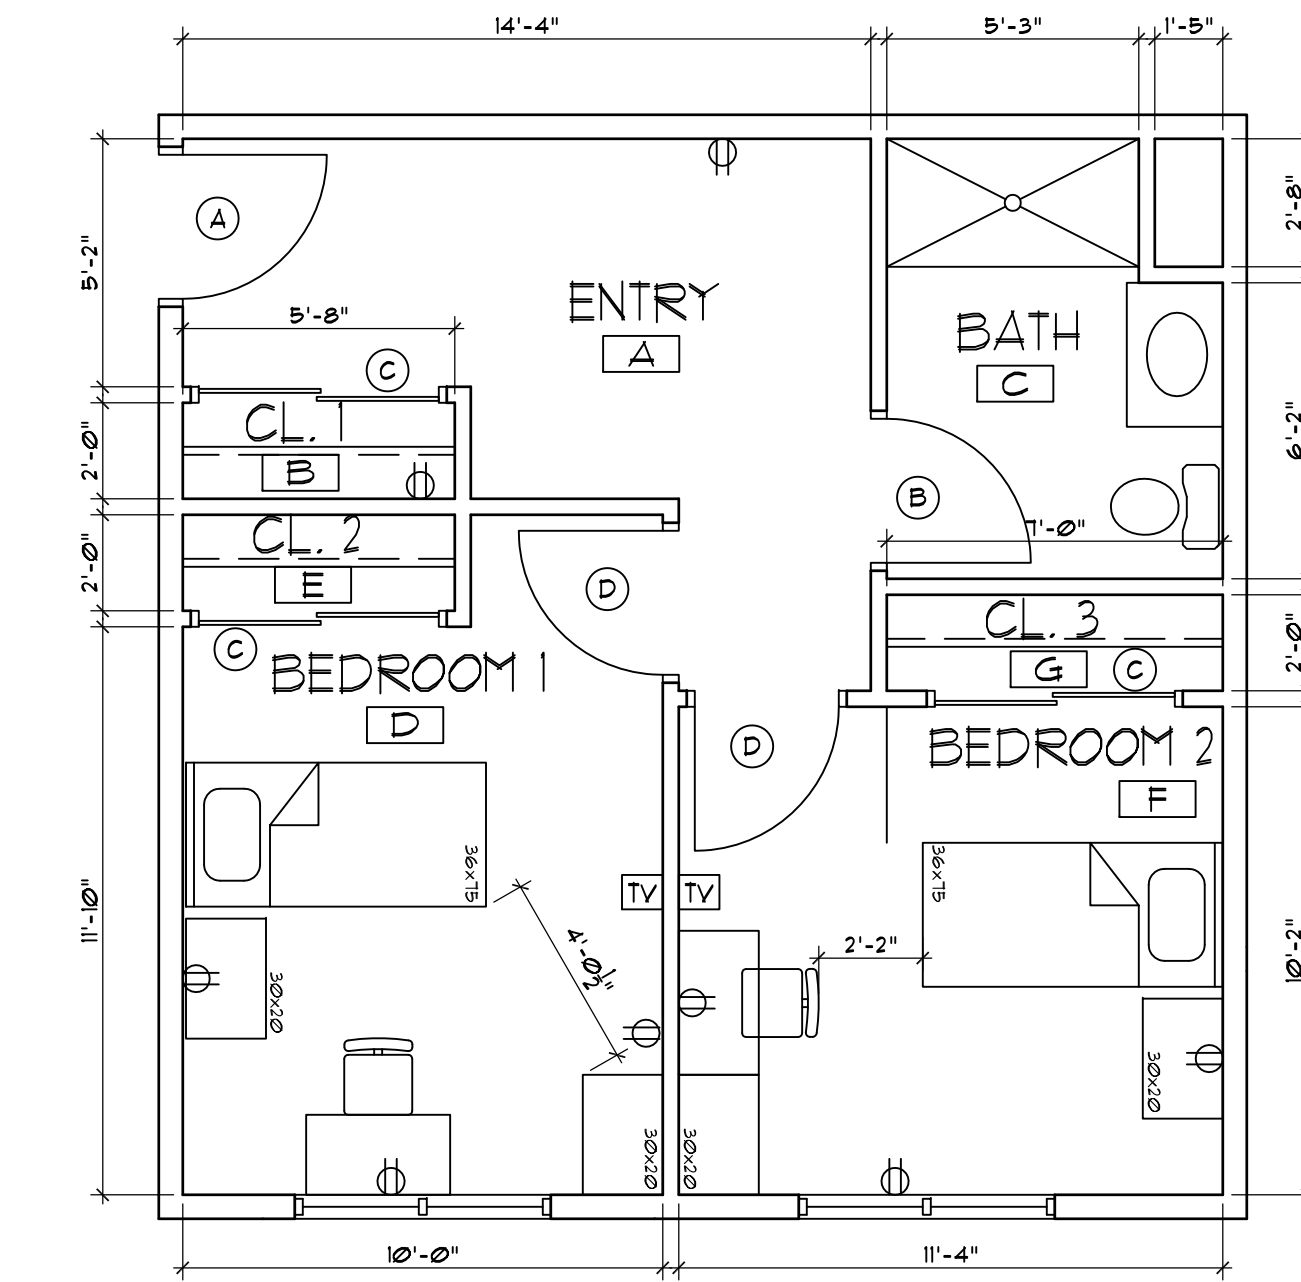


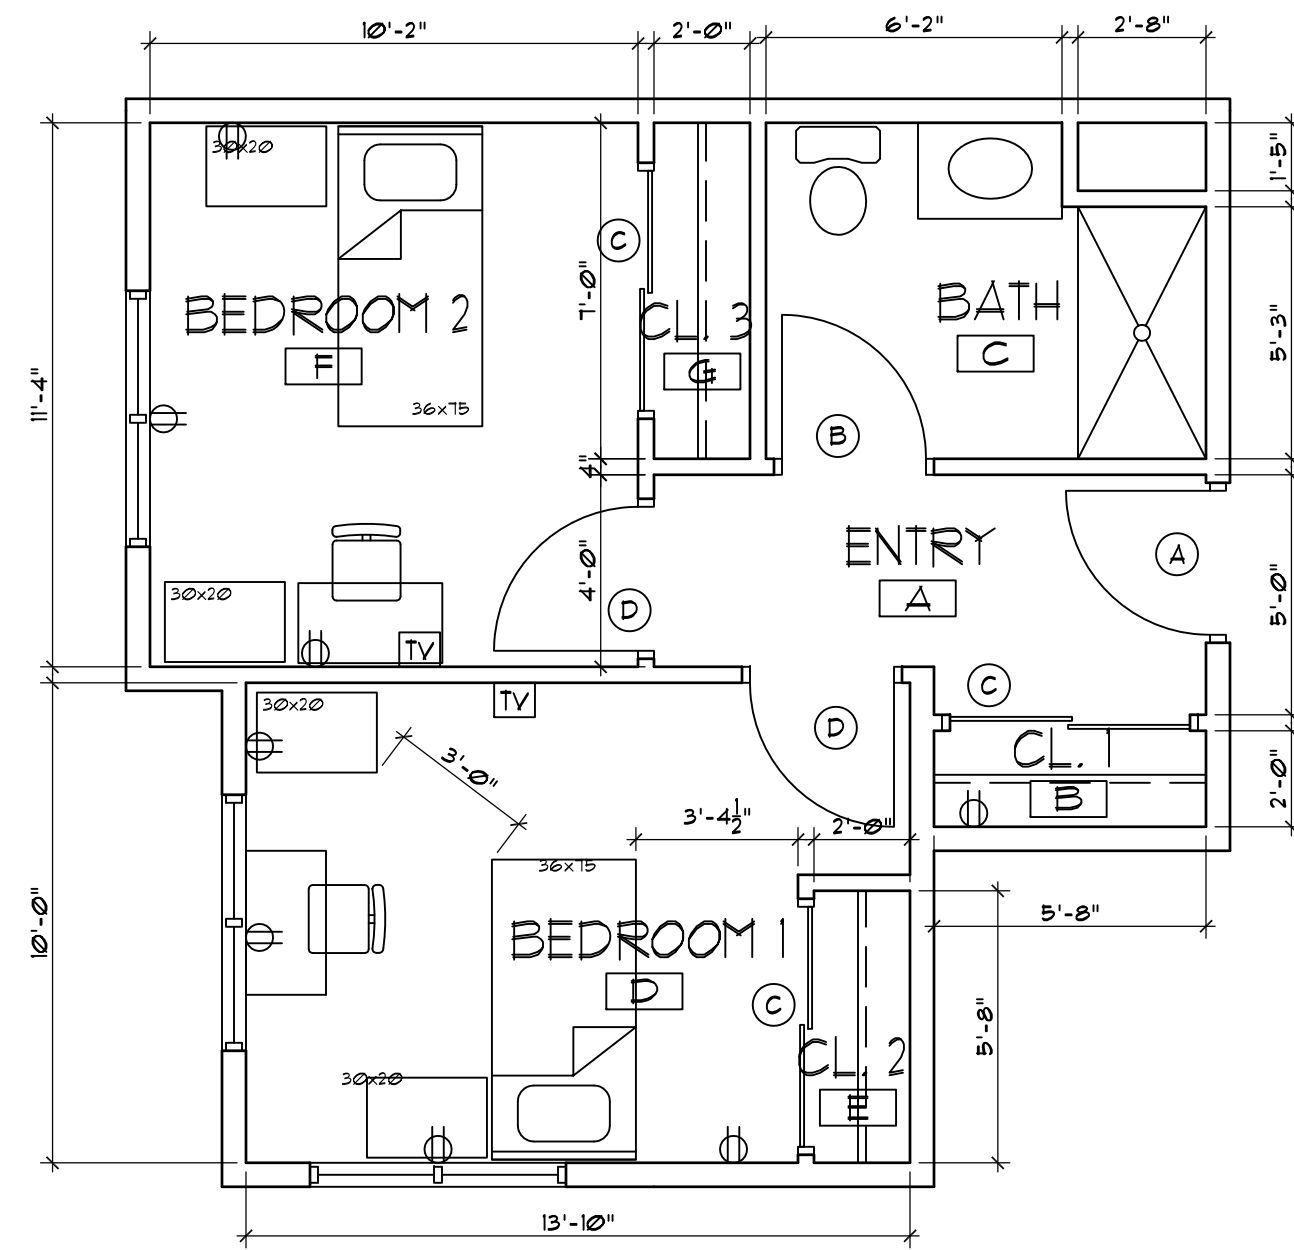

TYPICAL UNIT PLANS &
TYPICAL BATHROOM DETAILS

HARRIS A. SANDERS
ARCHITECTS, P.C.
252 WASHINGTON AVENUE, ALBANY, NEW YORK 12210
L'DOR ADULT CARE FACILITY
WEST CLARSTOWN ROAD
NEW CITY N.Y. 10956

PROJECT NO: 09/17/20
DESIGNED BY: [Signature]
DRAWN BY: [Signature]
CHECKED BY: [Signature]
SCALE: AS NOTED
NOTES:

DATE: 03/12/20
REVISED:

DATE: 03/12/20
REVISED:

BID SET
09-18-20

A10