


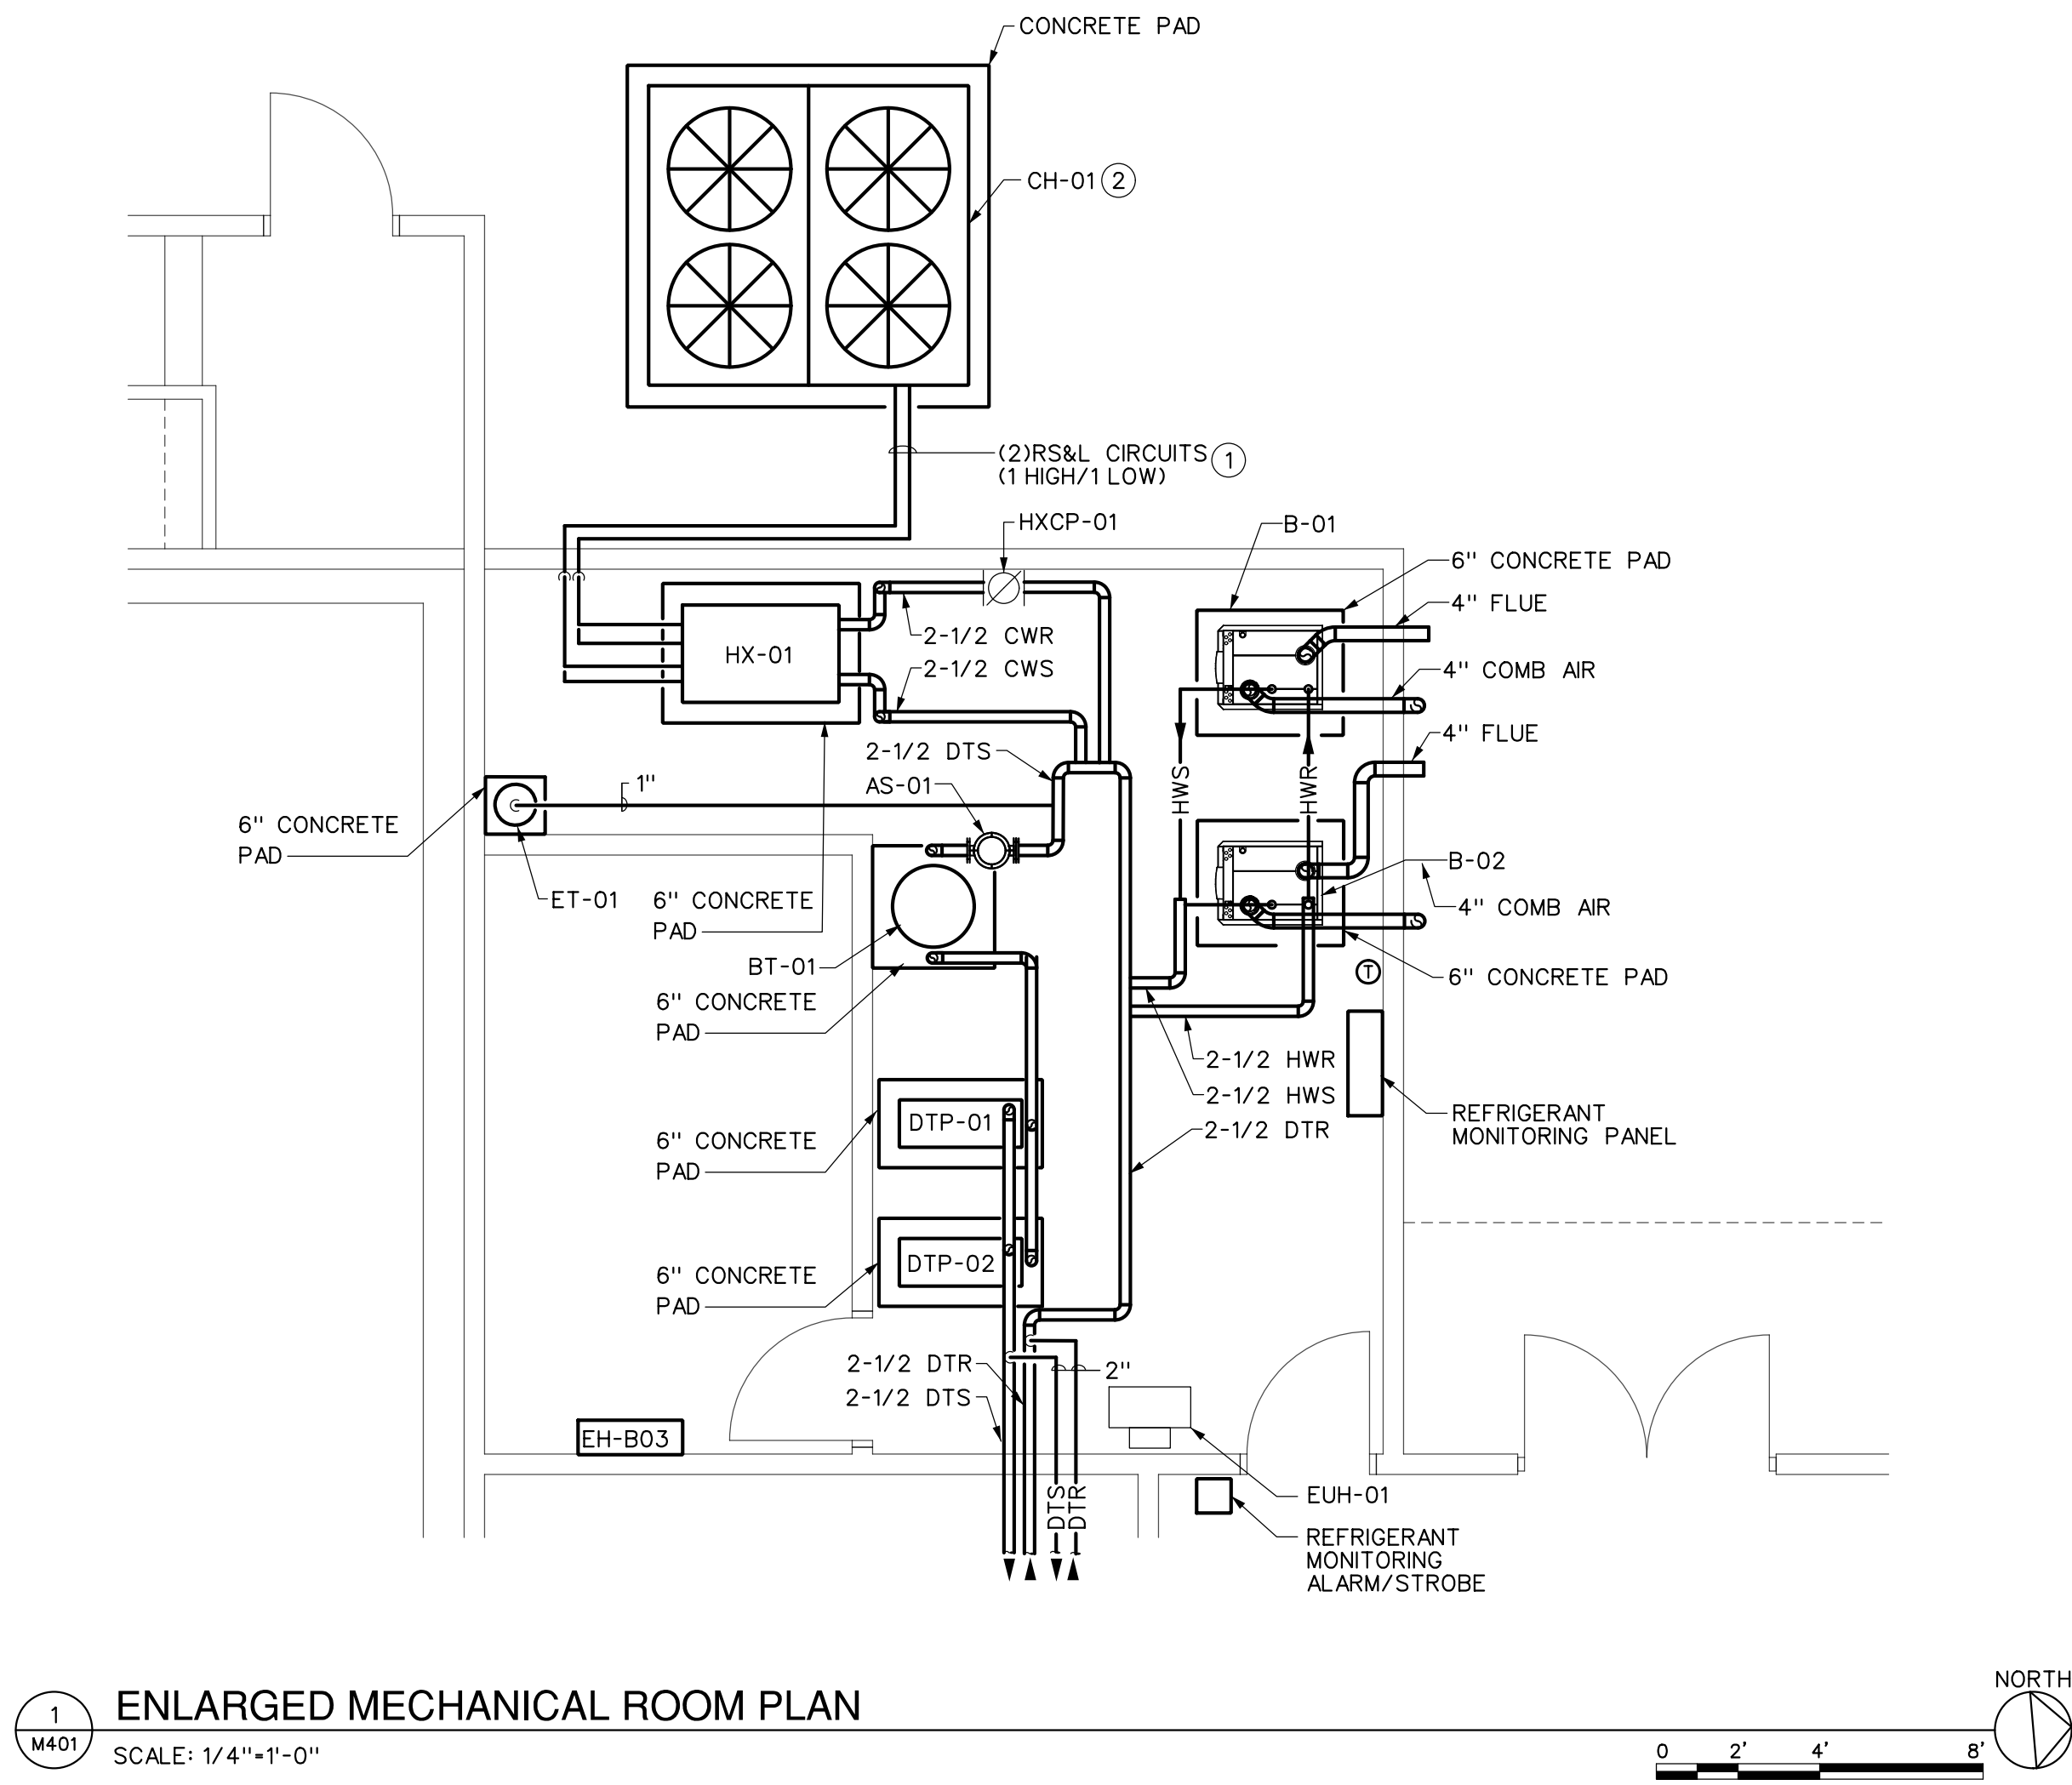

1
M401

ENLARGED MECHANICAL ROOM PLAN

SCALE: 1/4"=1'-0"

DRAWING NOTES:

- 1-5/8" REFRIGERANT SUCTION AND 1-1/2" REFRIGERANT LIQUID PIPING. PIPING SIZE S INDICATED FOR BID PURPOSES ONLY. COORDINATE FINAL REFRIGERANT PIPE SIZES WITH MANUFACTURER AND ACTUAL FIELD LENGTHS AND ROUTING PRIOR TO ORDER. PROVIDE TRAPS AS RECOMMENDED BY MANUFACTURER.
- AIR COOLED CHILLER LOCATION INDICATED MAINTAINS ALL REQUIRED MINIMUM SERVICE AND PERFORMANCE CLEARANCES. COORDINATE WITH FINAL EQUIPMENT MANUFACTURER TO ENSURE ALL MANUFACTURER CLEARANCES ARE MAINTAINED.

ME
ENGINEERING
Mechanical/Electrical Engineering Consultants
NY State License # 000001111
Schenectady, NY 12305
518.532.1111
www.me-engineering.com

DATE: 9/18/2020
REVISION:

PROJECT NO. 200095
DESIGNED BY: [blank]
DRAWN BY: [blank]
CHECKED BY: [blank]
SCALE: AS NOTED
NOTES:

ENLARGED MECHANICAL
ROOM PLAN

HARRIS A. SANDERS
ARCHITECTS, P.C.
252 WASHINGTON AVENUE, ALBANY, NEW YORK 12210

L'DOR ADULT CARE FACILITY
156 WEST CLARKSTOWN ROAD
NEW CITY, N.Y. 10956



SHEET NO.
M401