




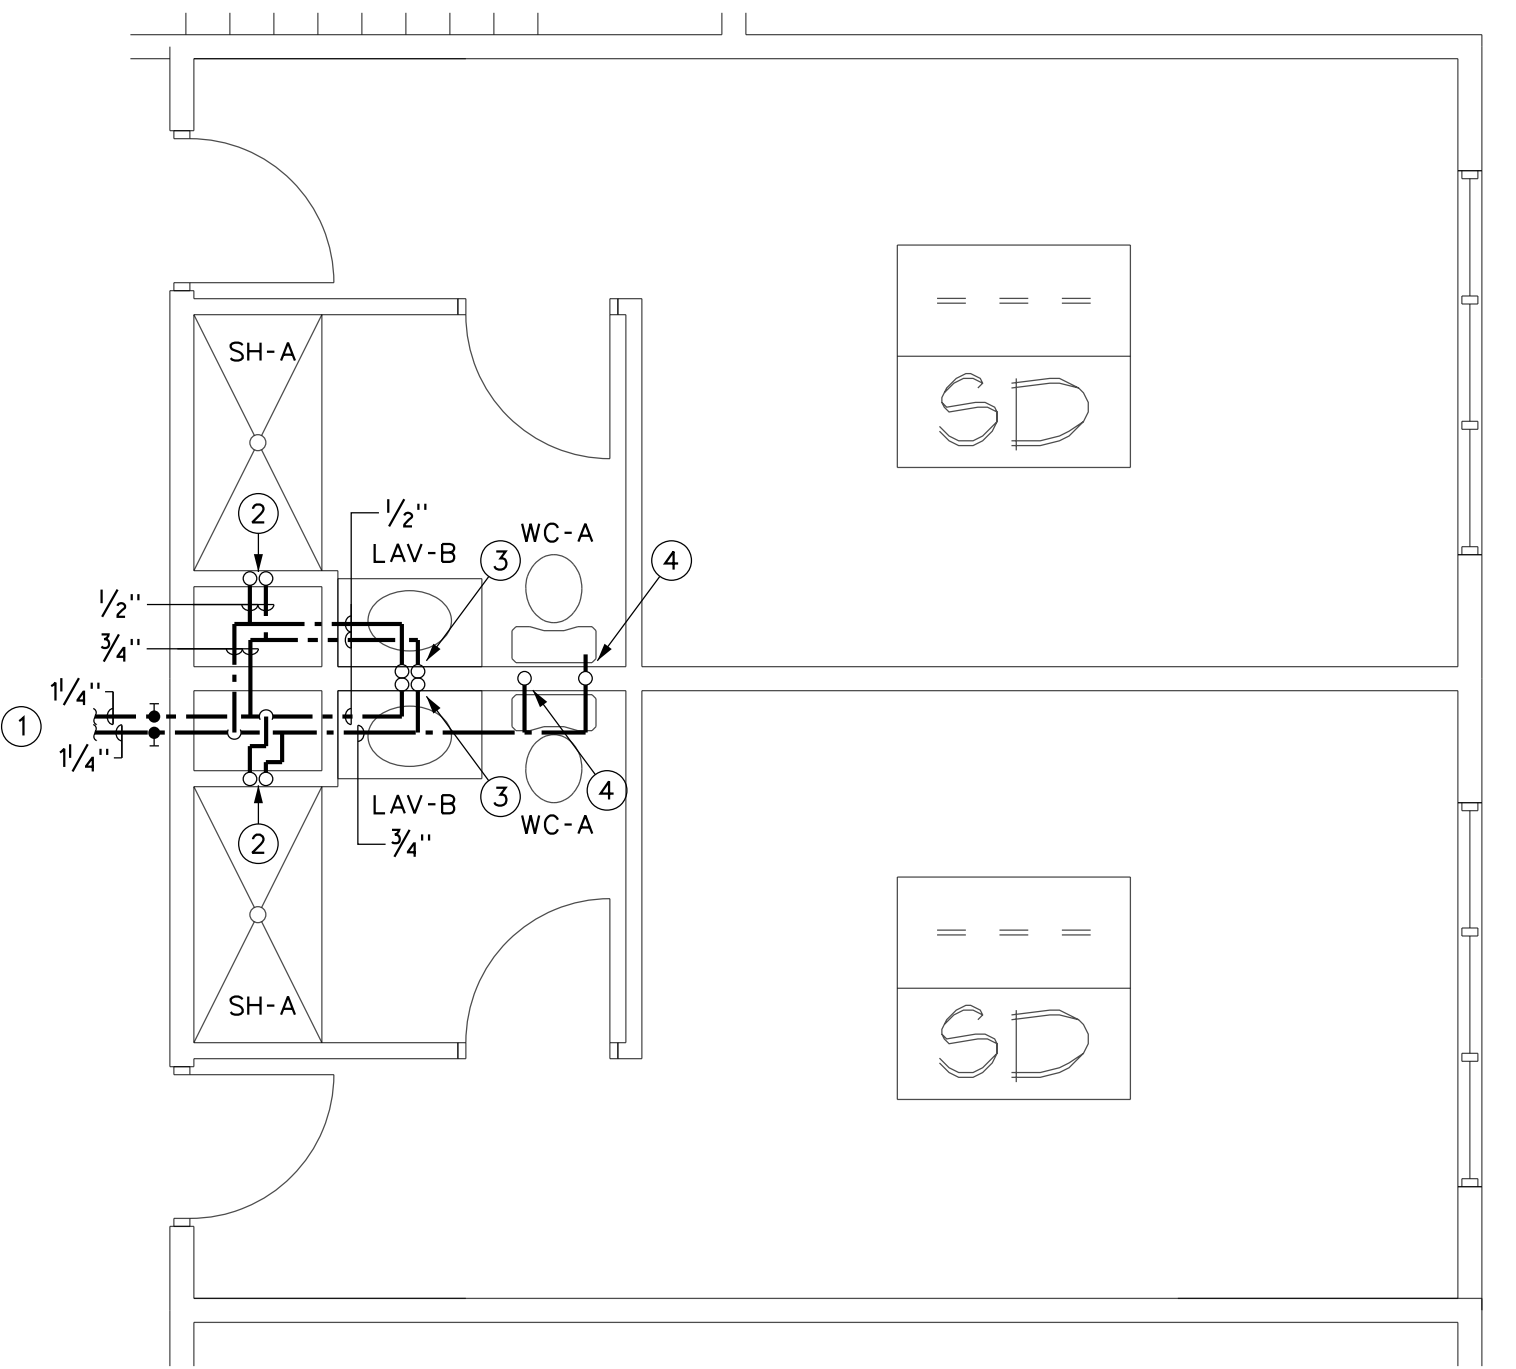


3 TYPICAL SHARED DOUBLE UNIT
P401 SCALE: 1/4"=1'-0" NORTH

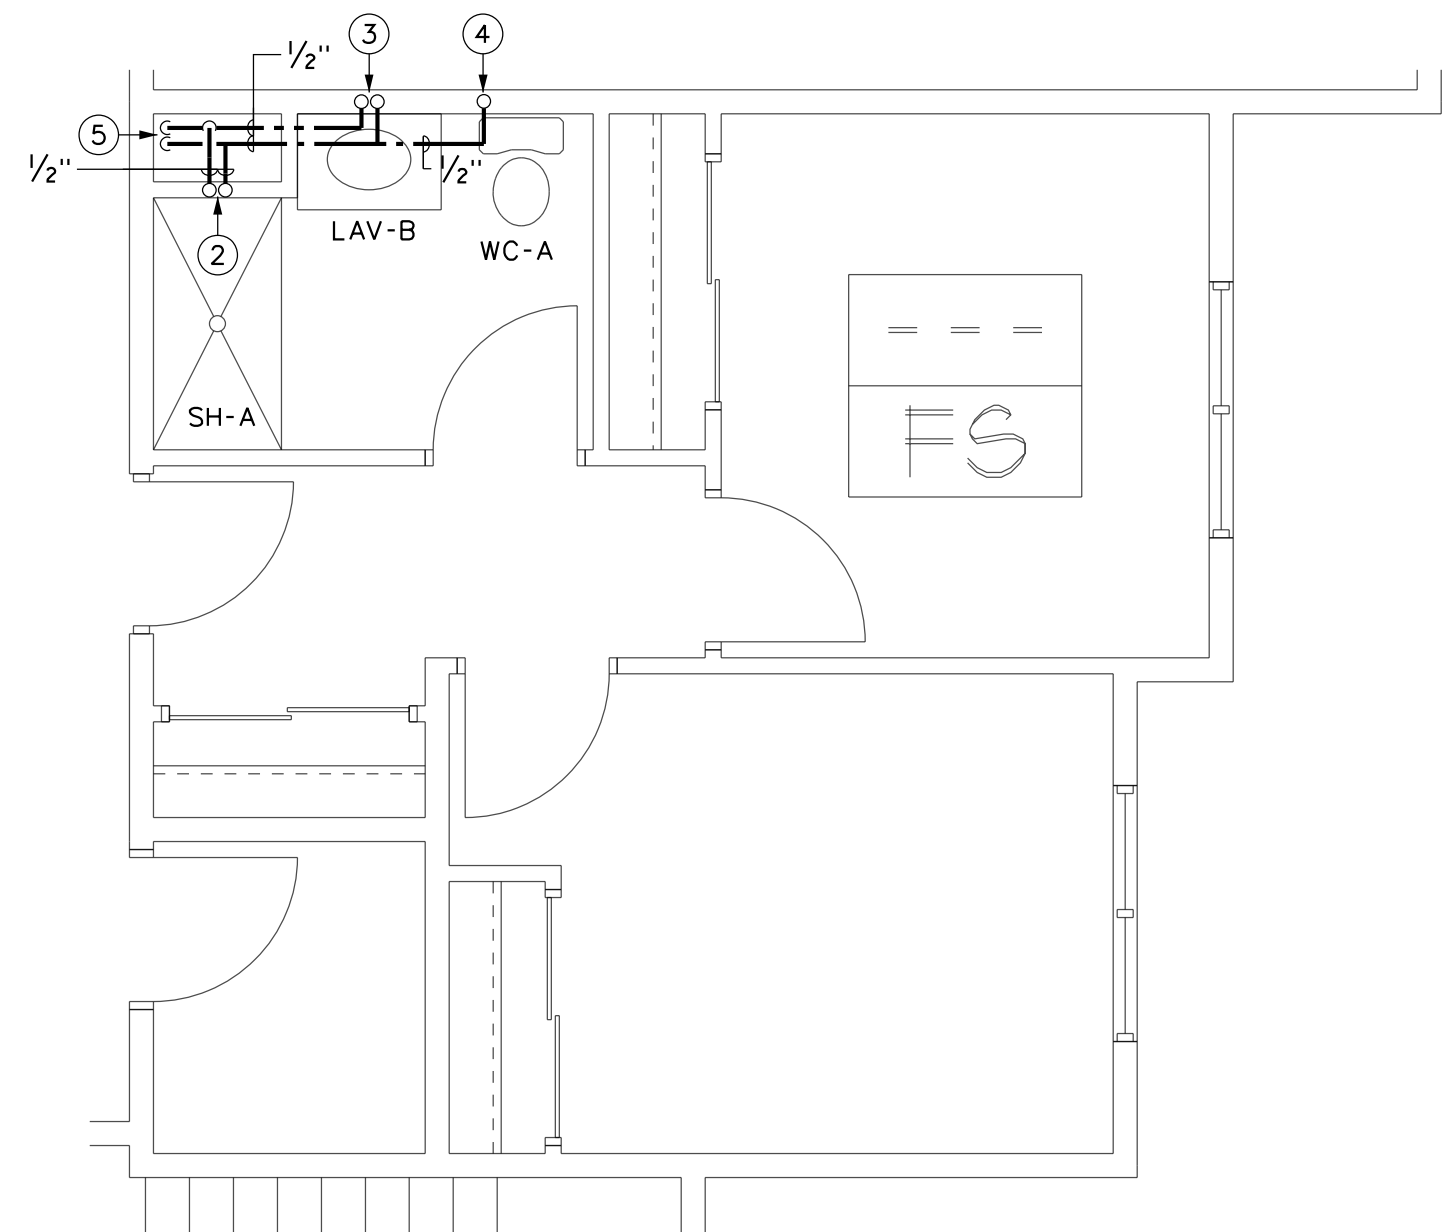

1 TYPICAL TWO BEDROOM FRIENDSHIP SUITE "X"
P401 SCALE: 1/4"=1'-0" NORTH

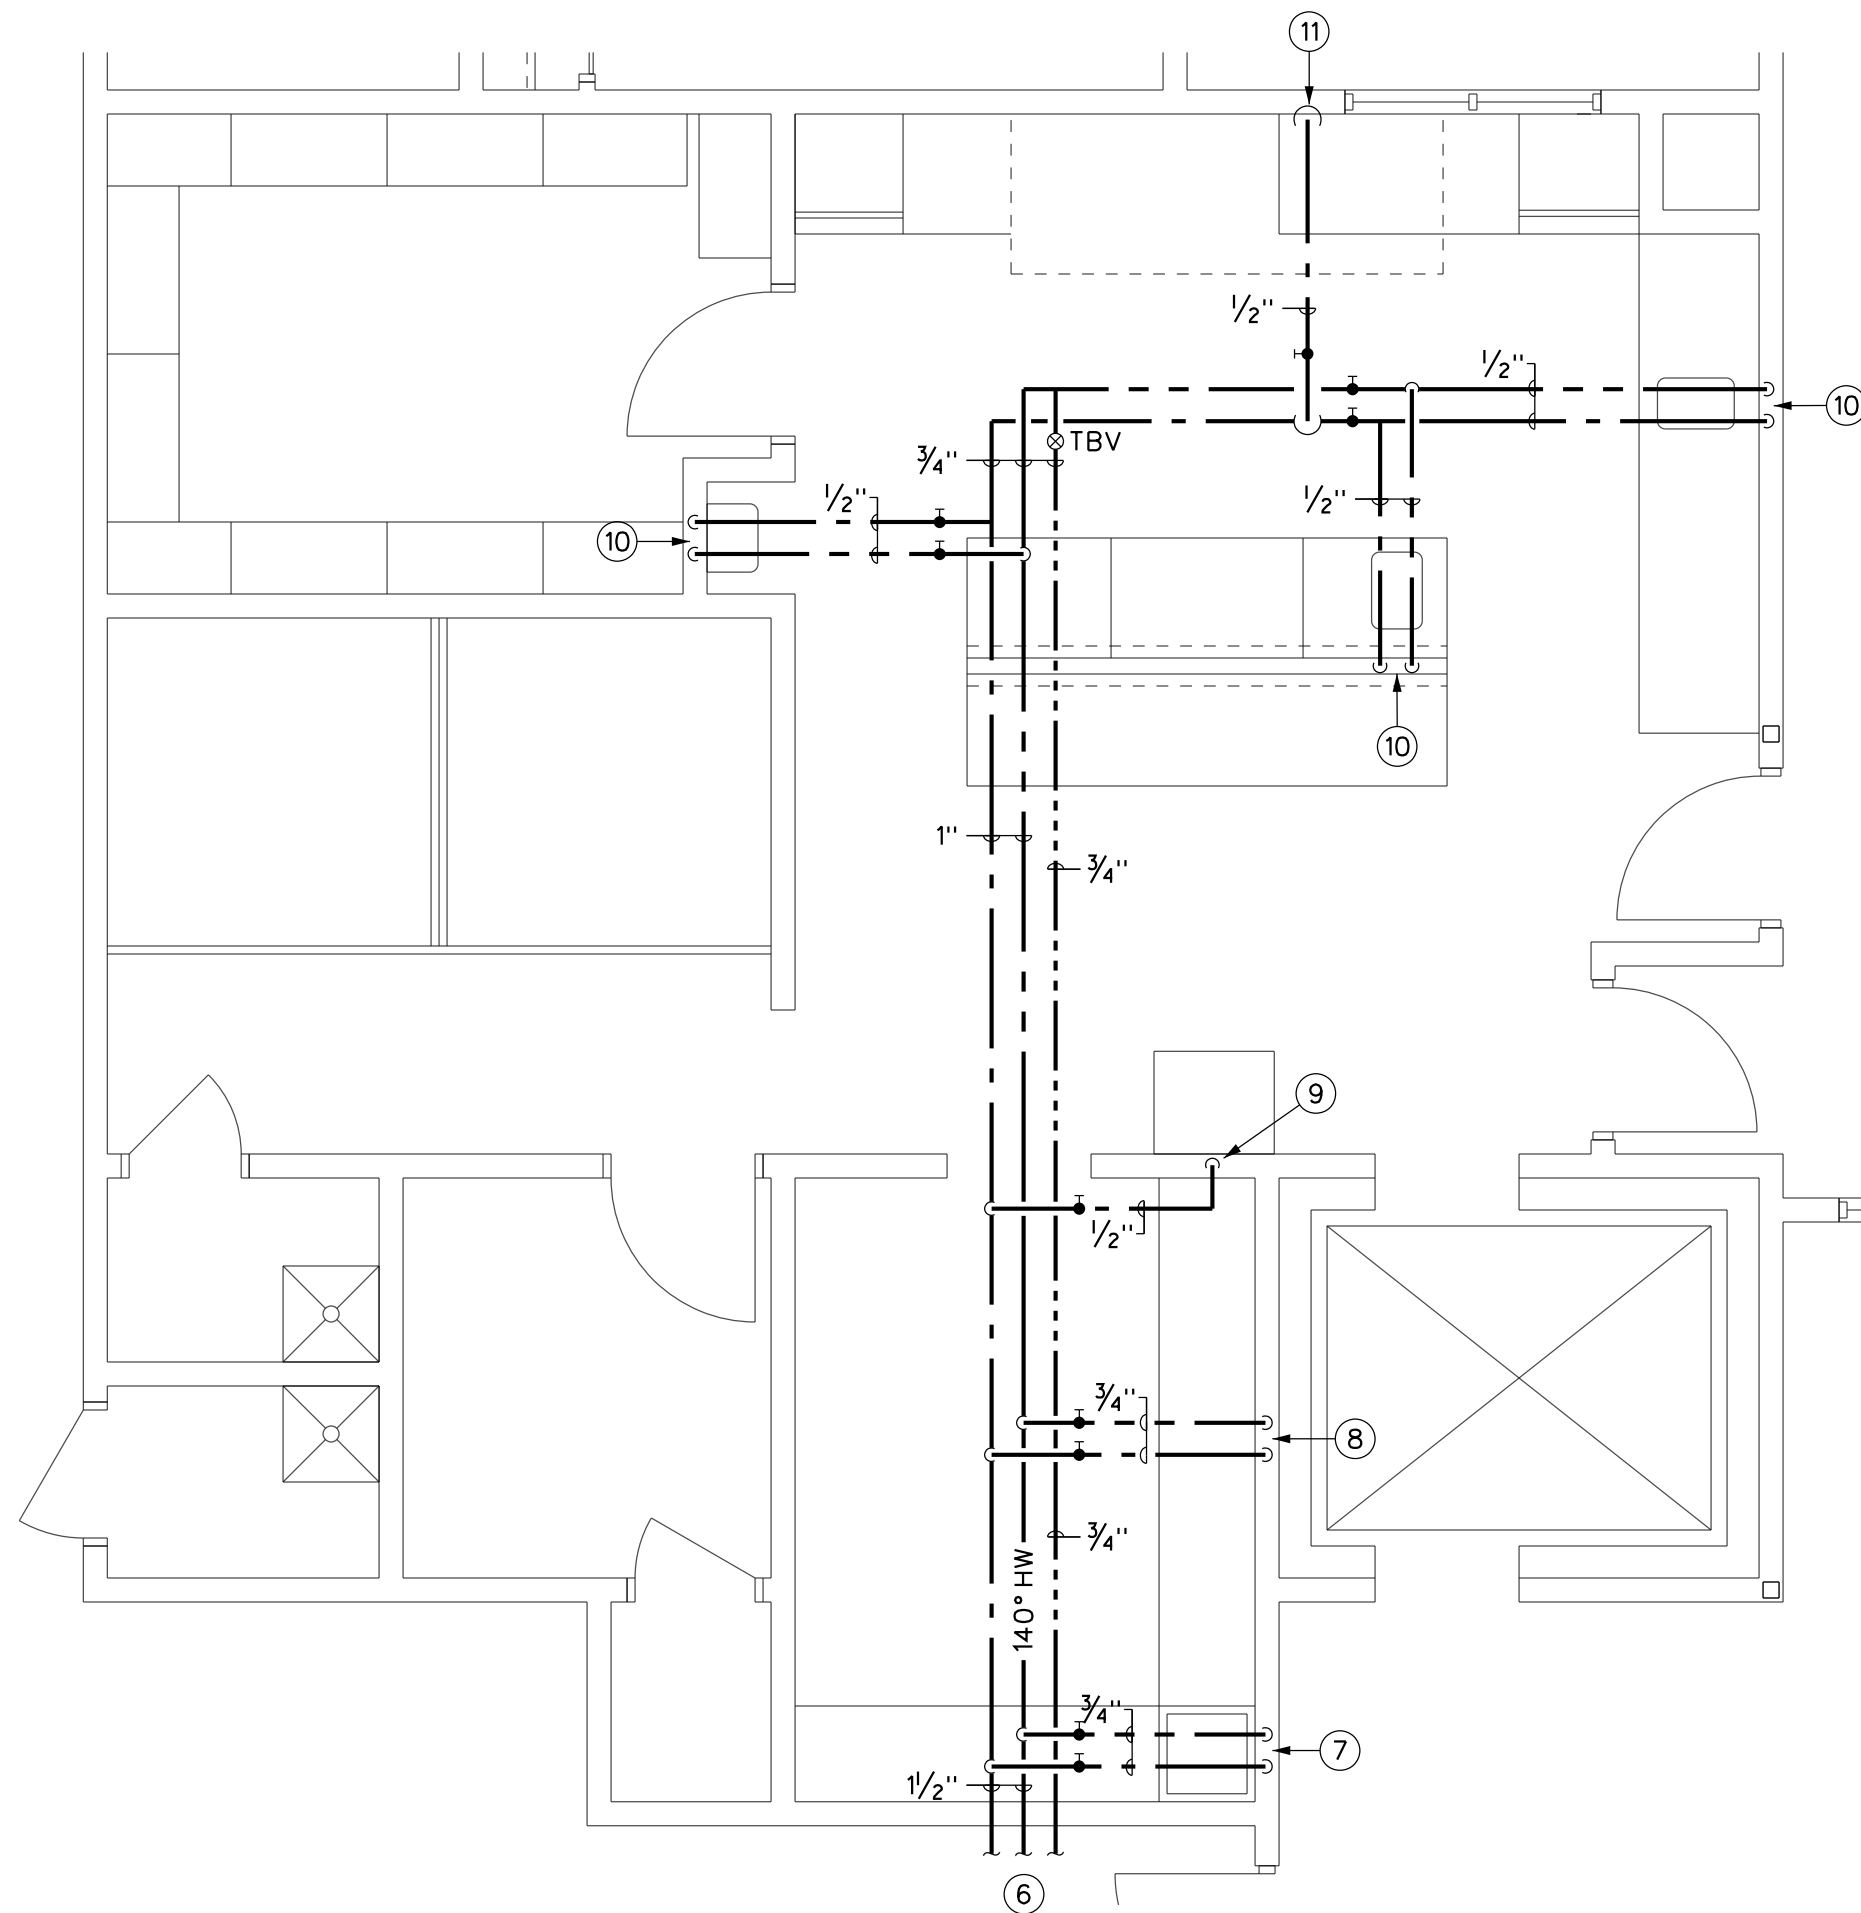

4 ENLARGED KITCHEN PLAN
P401 SCALE: 1/4"=1'-0" NORTH

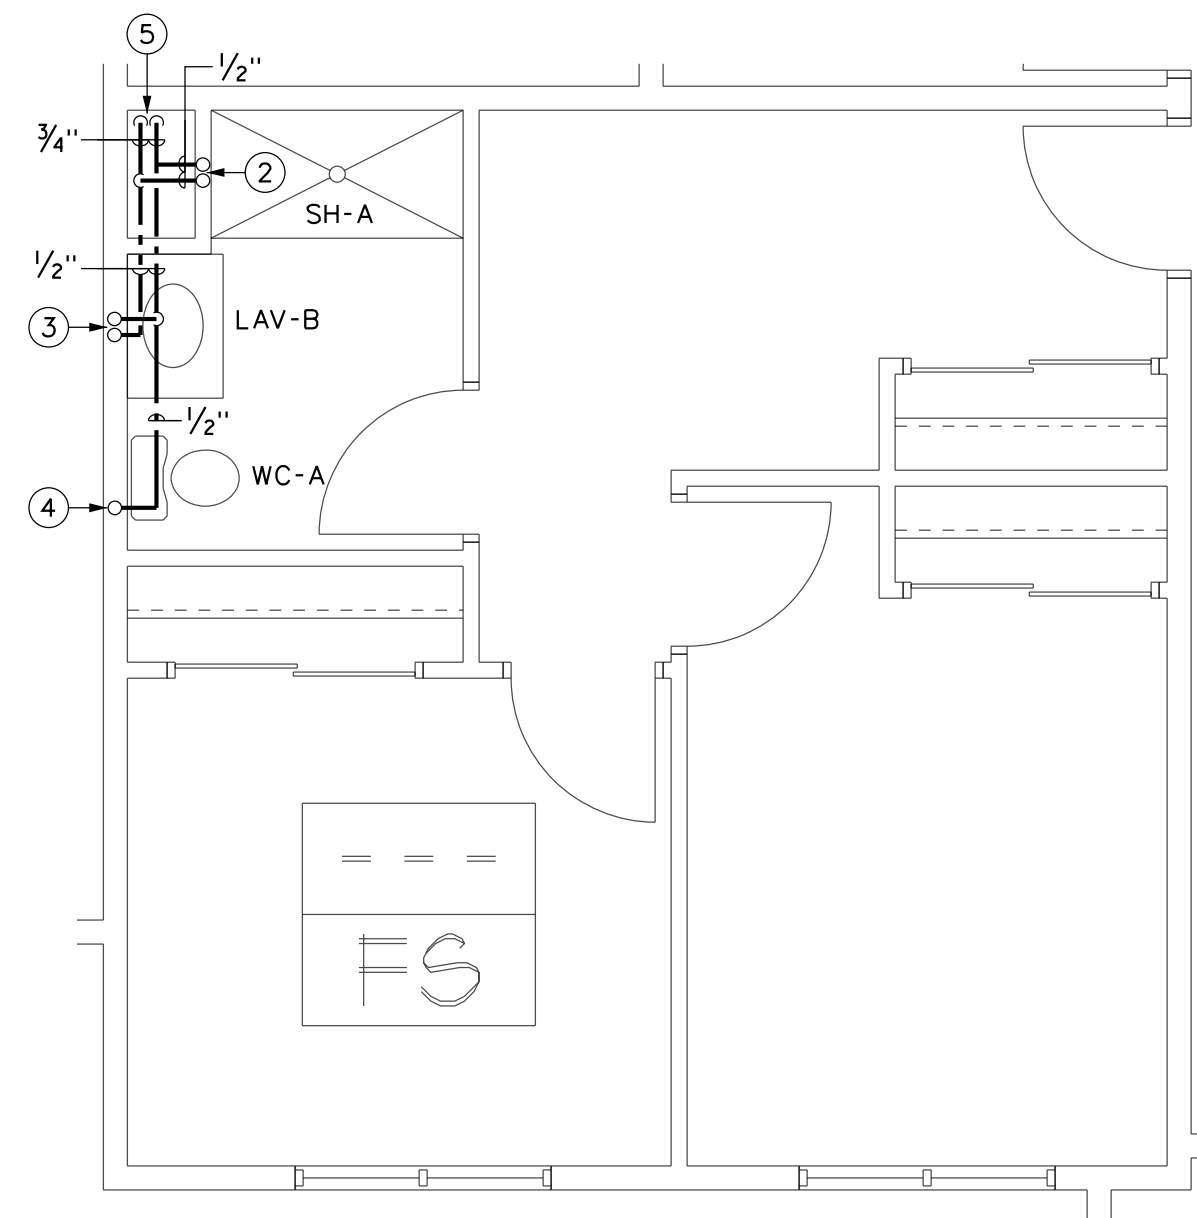


2 TYPICAL TWO BEDROOM FRIENDSHIP SUITE "X"
P401 SCALE: 1/4"=1'-0" NORTH

GENERAL NOTES:

- A. ALL PIPING IS AT OR ABOVE THE CEILING UNLESS OTHERWISE INDICATED.
- B. ALL PIPING SHALL BE INSTALLED CONCEALED UNLESS OTHERWISE INDICATED.
- C. COORDINATE ALL WORK WITH OTHER TRADES PRIOR TO BEGINNING WORK.

DRAWING NOTES:

- 1 1-1/4" CW AND HW FROM 1ST FL CORRIDOR.
- 2 1/2" CW AND HW UP AND DOWN TO SHOWER.
- 3 1/2" CW AND HW UP AND DOWN TO VANITY.
- 4 1/2" CW UP AND DOWN TO TOILET.
- 5 3/4" CW AND HW UP FROM 1ST FL.
- 6 1-1/2" CW, 1-1/2" 140°F HW AND 140°F HWR FROM CORRIDOR.
- 7 3/4" CW AND 3/4" 140°F HW DROP TO DISHWASHER.
- 8 3/4" CW AND 3/4" 140°F HW DROP TO 3 BAY SINK.
- 9 1/2" CW DROP DOWN TO ICEMAKER. PROVIDE FILTER, SEE DETAIL 6/P602.
- 10 1/2" CW AND 1/2" HW DROP TO HANDSINK, PROVIDE ASSE 1070 MIX VALVE SET TO 110°F.
- 11 1/2" CW DROP DOWN TO VEGETABLE STEAMER.

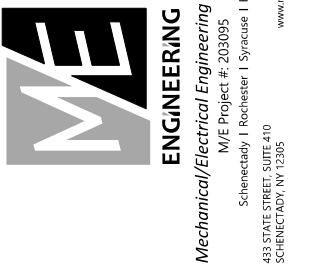

DATE: 9/18/2020
REVISION:

PROJECT NO. 200095
DESIGNED BY: MUC
DRAWN BY: MUC
CHECKED BY: RSA
SCALE: AS NOTED
NOTES:

ENLARGED PLANS

HARRIS A. SANDERS
ARCHITECTS, P.C.
252 WASHINGTON AVENUE, ALBANY, NEW YORK 12210
L'DOR ADULT CARE FACILITY
156 WEST CLARKSTOWN ROAD
NEW CITY, N.Y. 10956



SHEET NO.

P401